

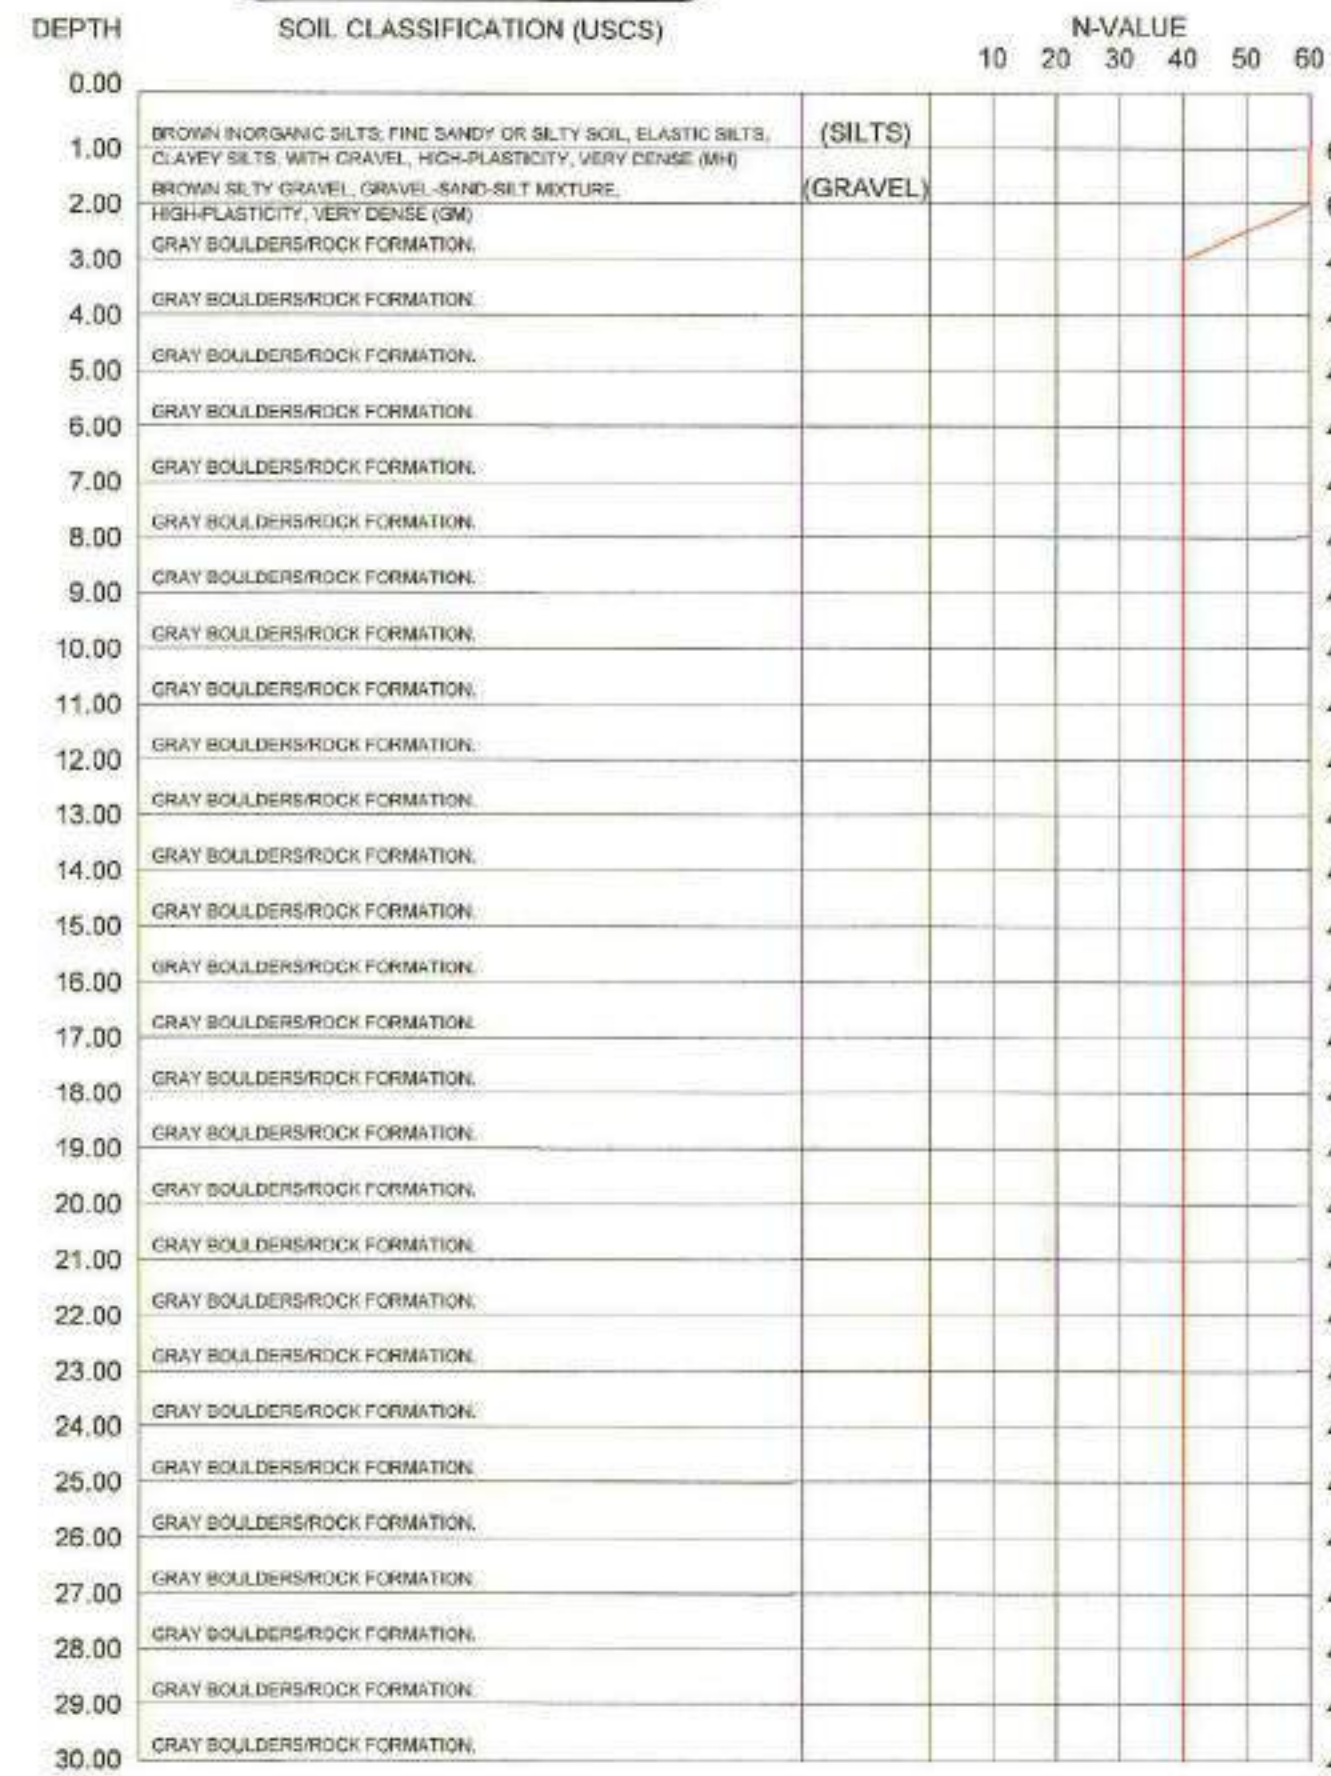


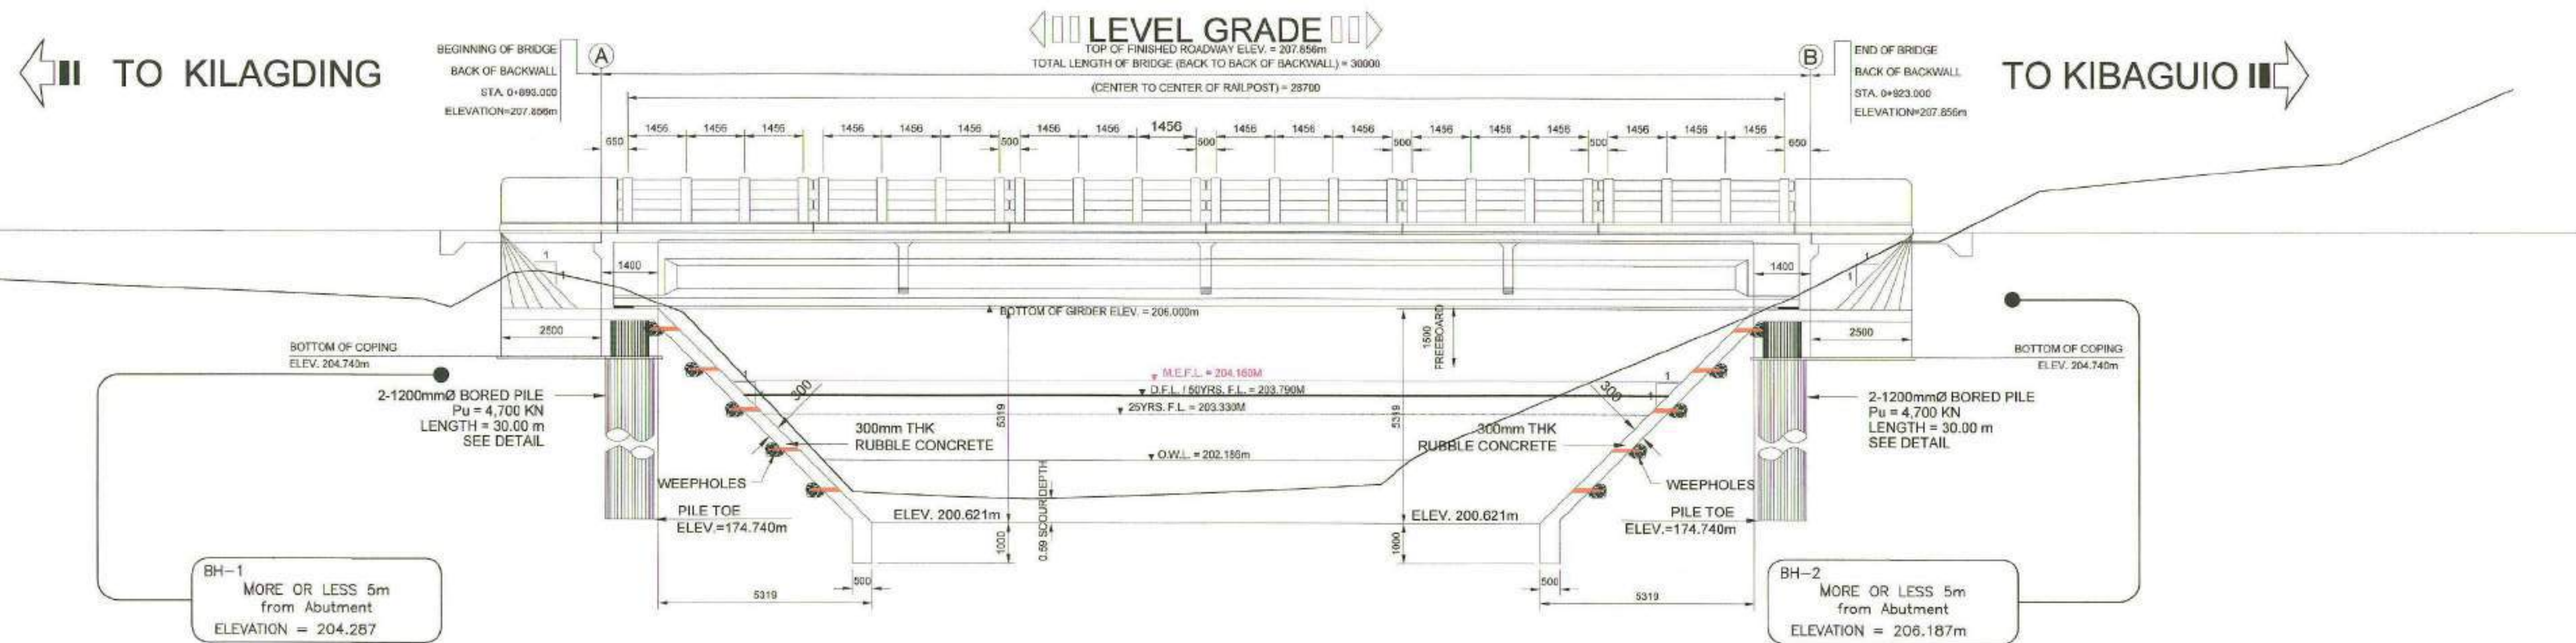



1 BORING LOGS AND SOIL PROFILE
SCALE 1:100

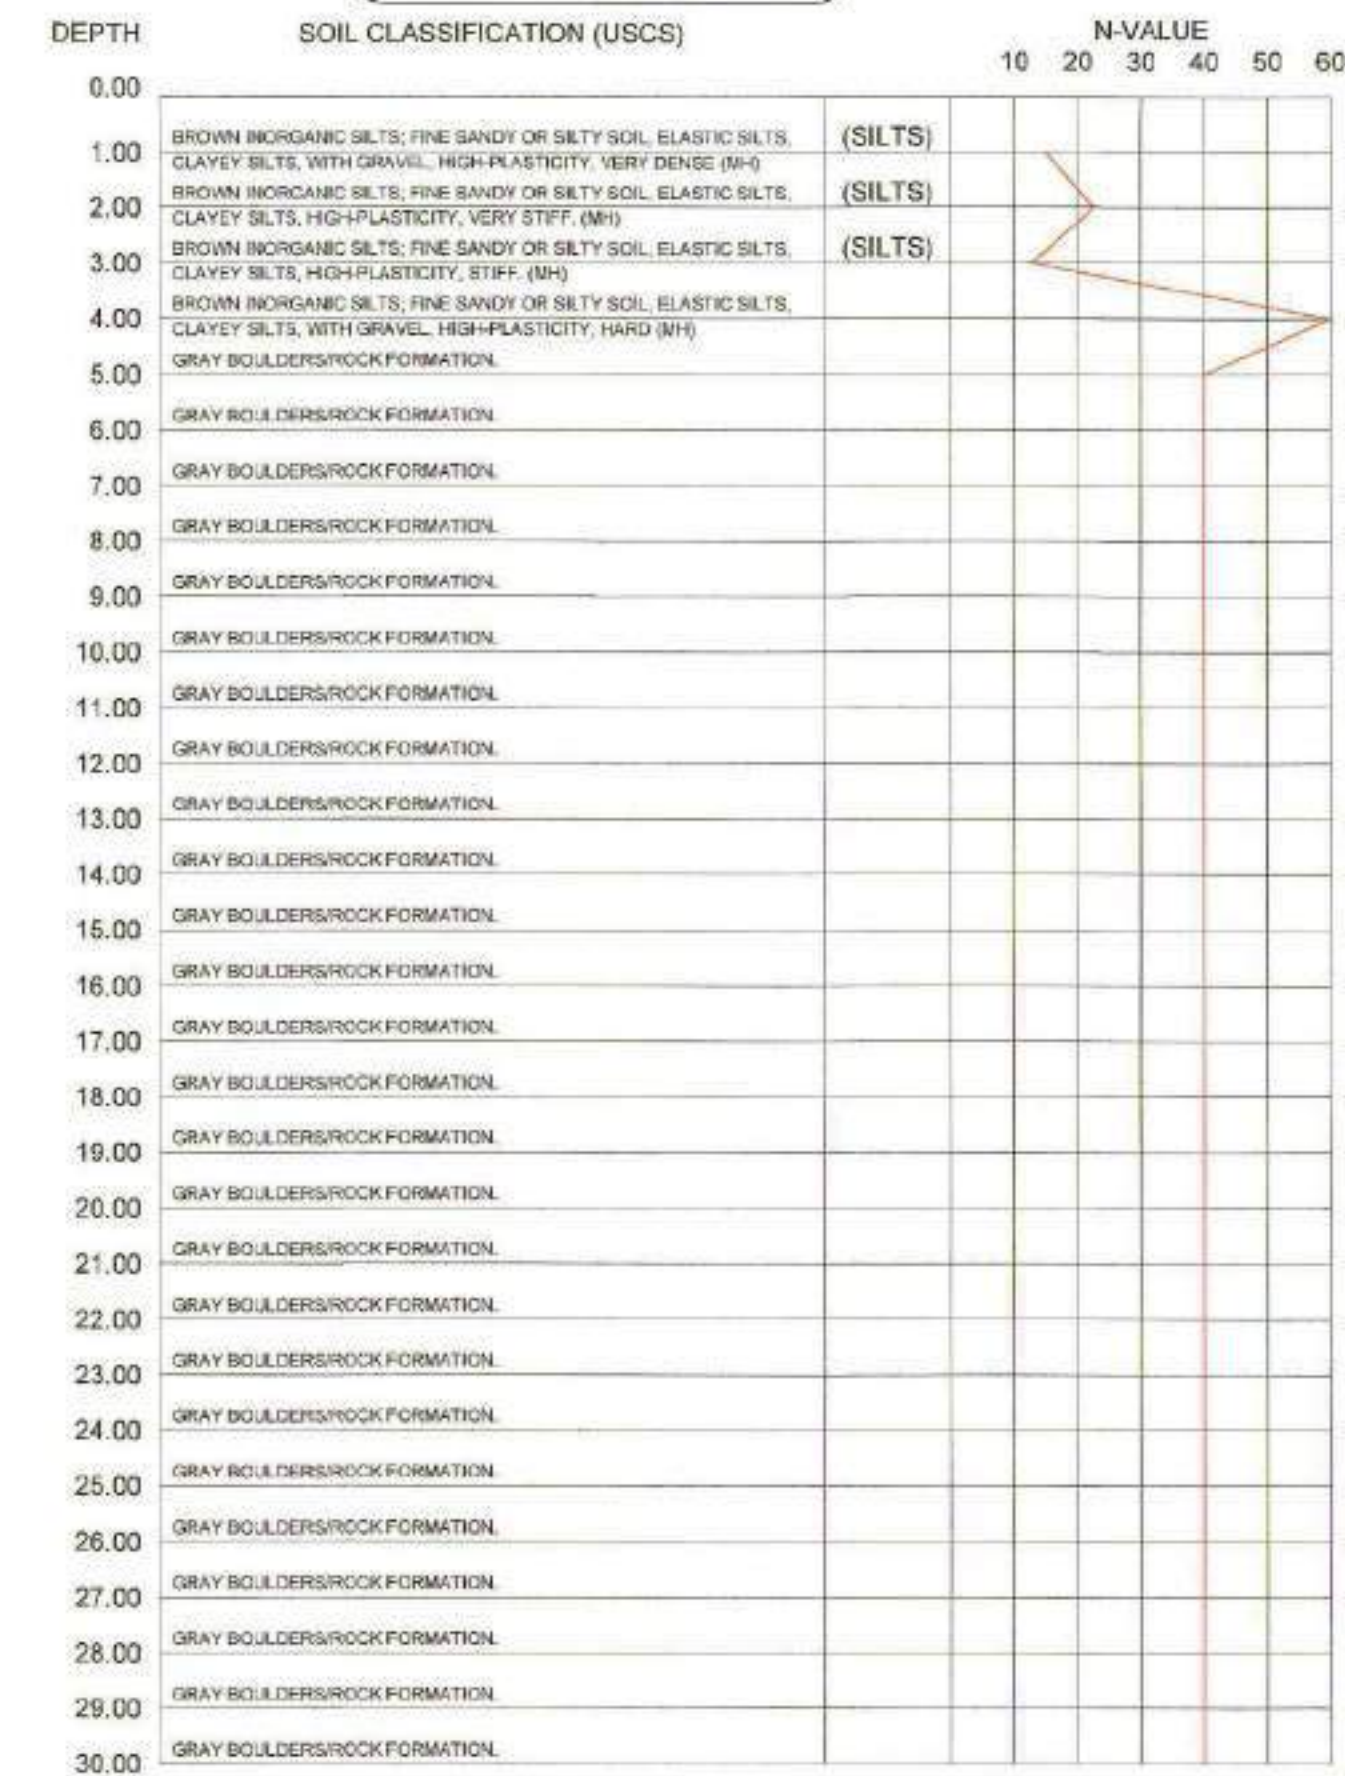

RPD XI
NO OBJECTION
SIGNATURE: [Signature]
DATE: [Date]

	REPUBLIC OF THE PHILIPPINES DEPARTMENT OF AGRICULTURE "PHILIPPINE RURAL DEVELOPMENT PROJECT SCALE UP" PROVINCE OF DAVAO DE ORO MUNICIPALITY OF LAAK	PROJECT NO.:	PRDP-SU-IB-R011-DDO-003-000-000-2023-FMB	PREPARED BY:	DESIGNED BY:	CHECKED & REVIEWED BY:	RECOMMENDING APPROVAL:	APPROVED:	SHEET CONTENTS:	SHEET NO.
		SUBPROJECT TITLE:	REHABILITATION OF FMR FROM KILAGDING RECENIA - KIBAGUIOU ROAD, LAAK WITH BRIDGE COMPONENT	DOMINADOR R. ALMEDILLA OIC DIVISION HEAD - PDD	ABRAHAM T. TUNA, JR. STRUCTURAL ENGINEER A. SEAD - 2017 - 0102914 - 353A	RODERICK M. DIGAMON PROVINCIAL ENGINEER	ALICIA M. GRACIAS CO - PPMIU	DOROTHY P. MONTEJO-GONZAGA GOVERNOR	BORING LOGS AND SOIL PROFILE	48
		LOCATION:	LAAK, DAVAO DE ORO							102

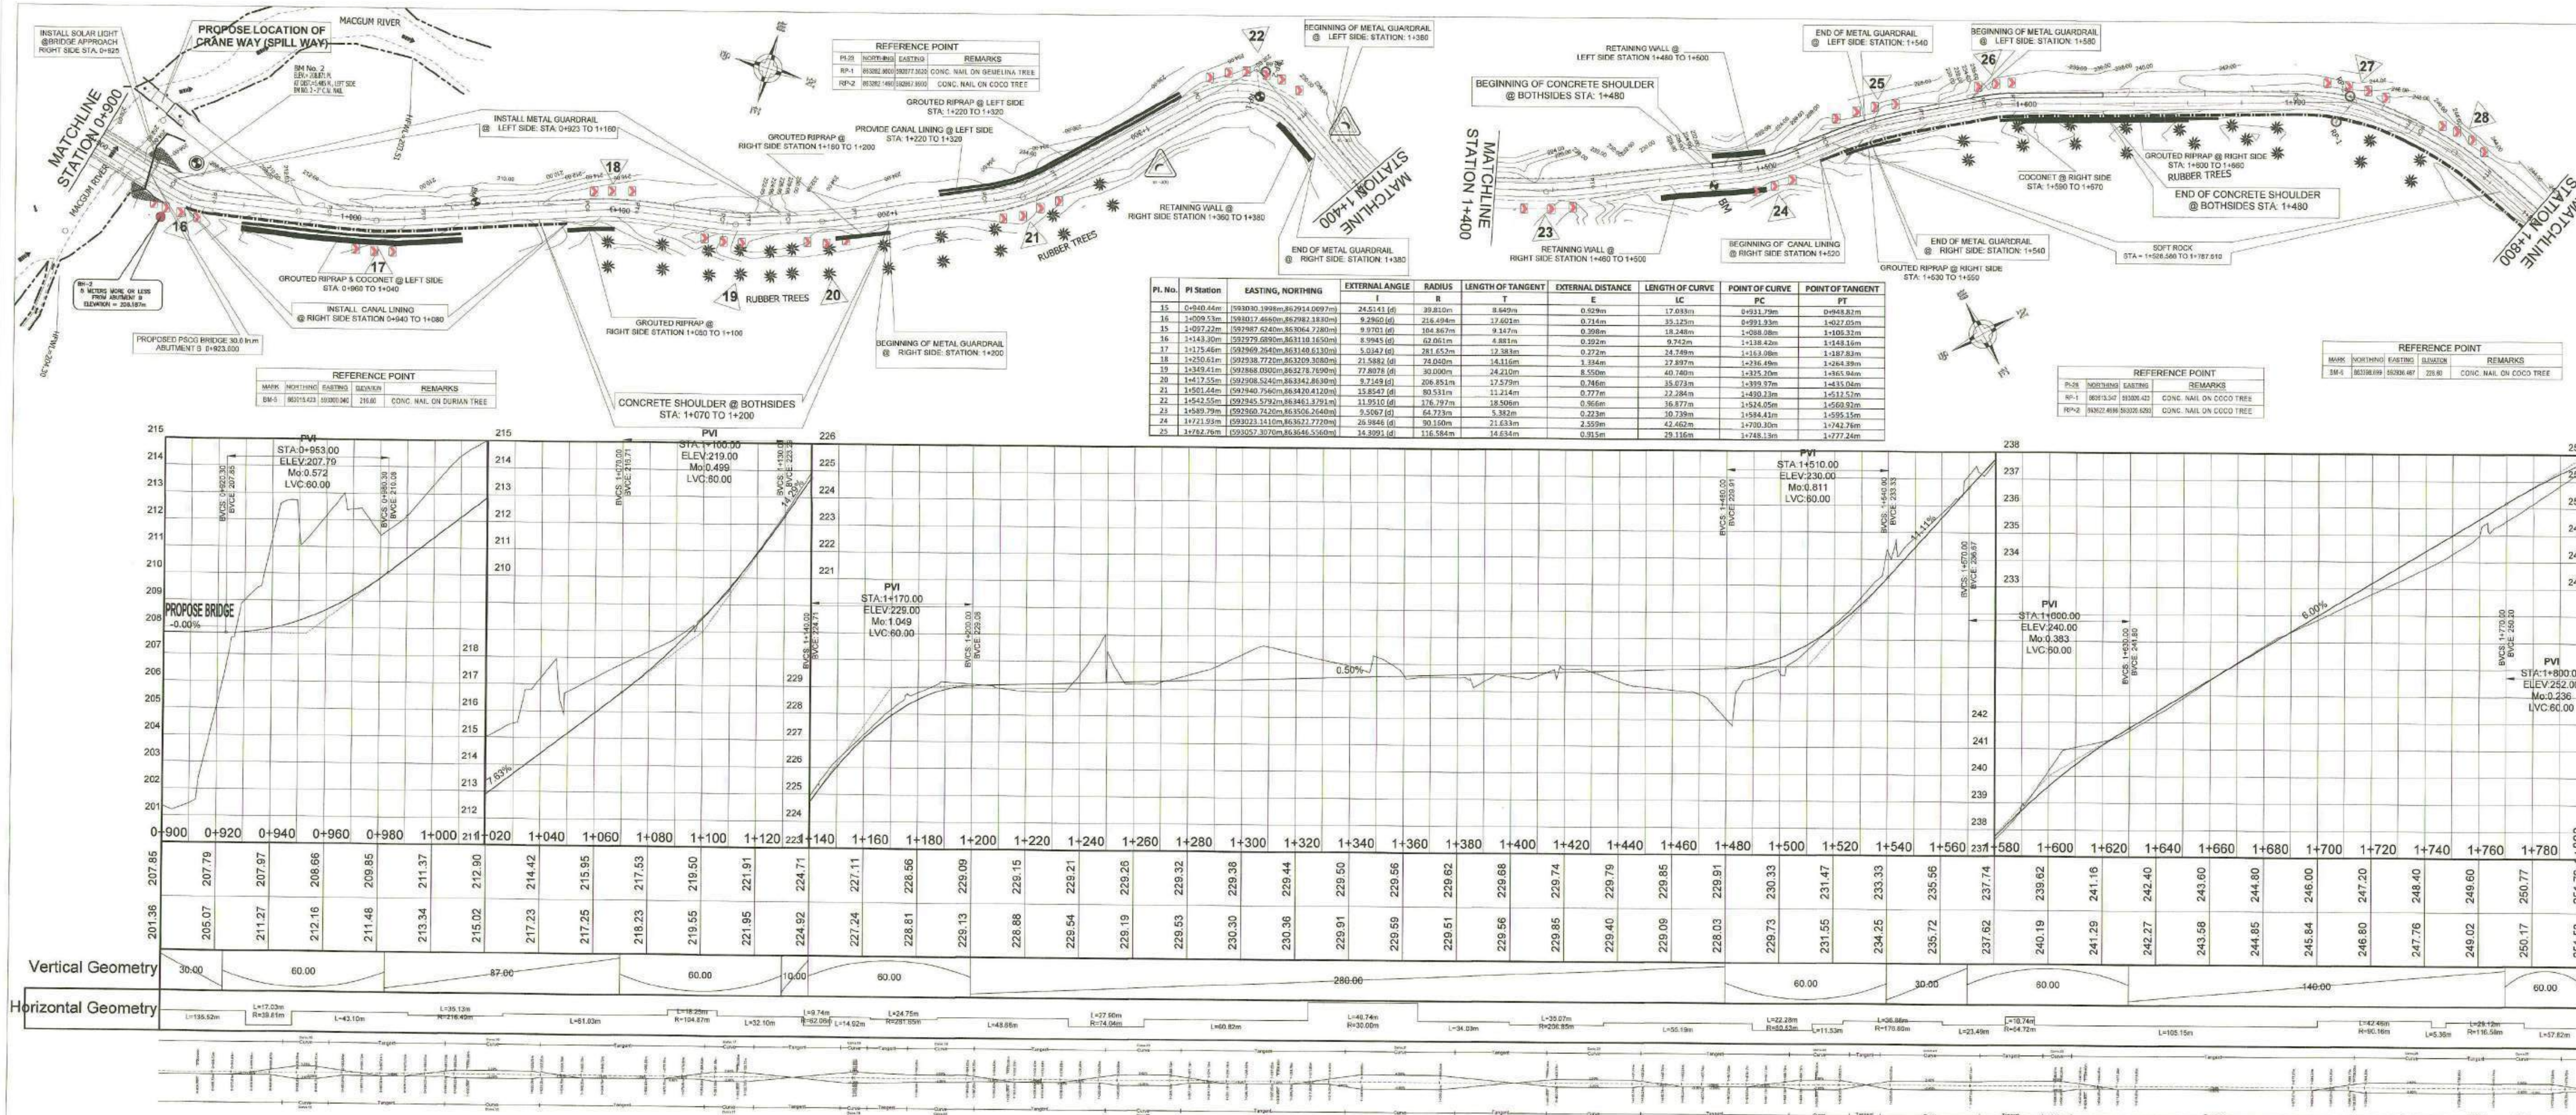

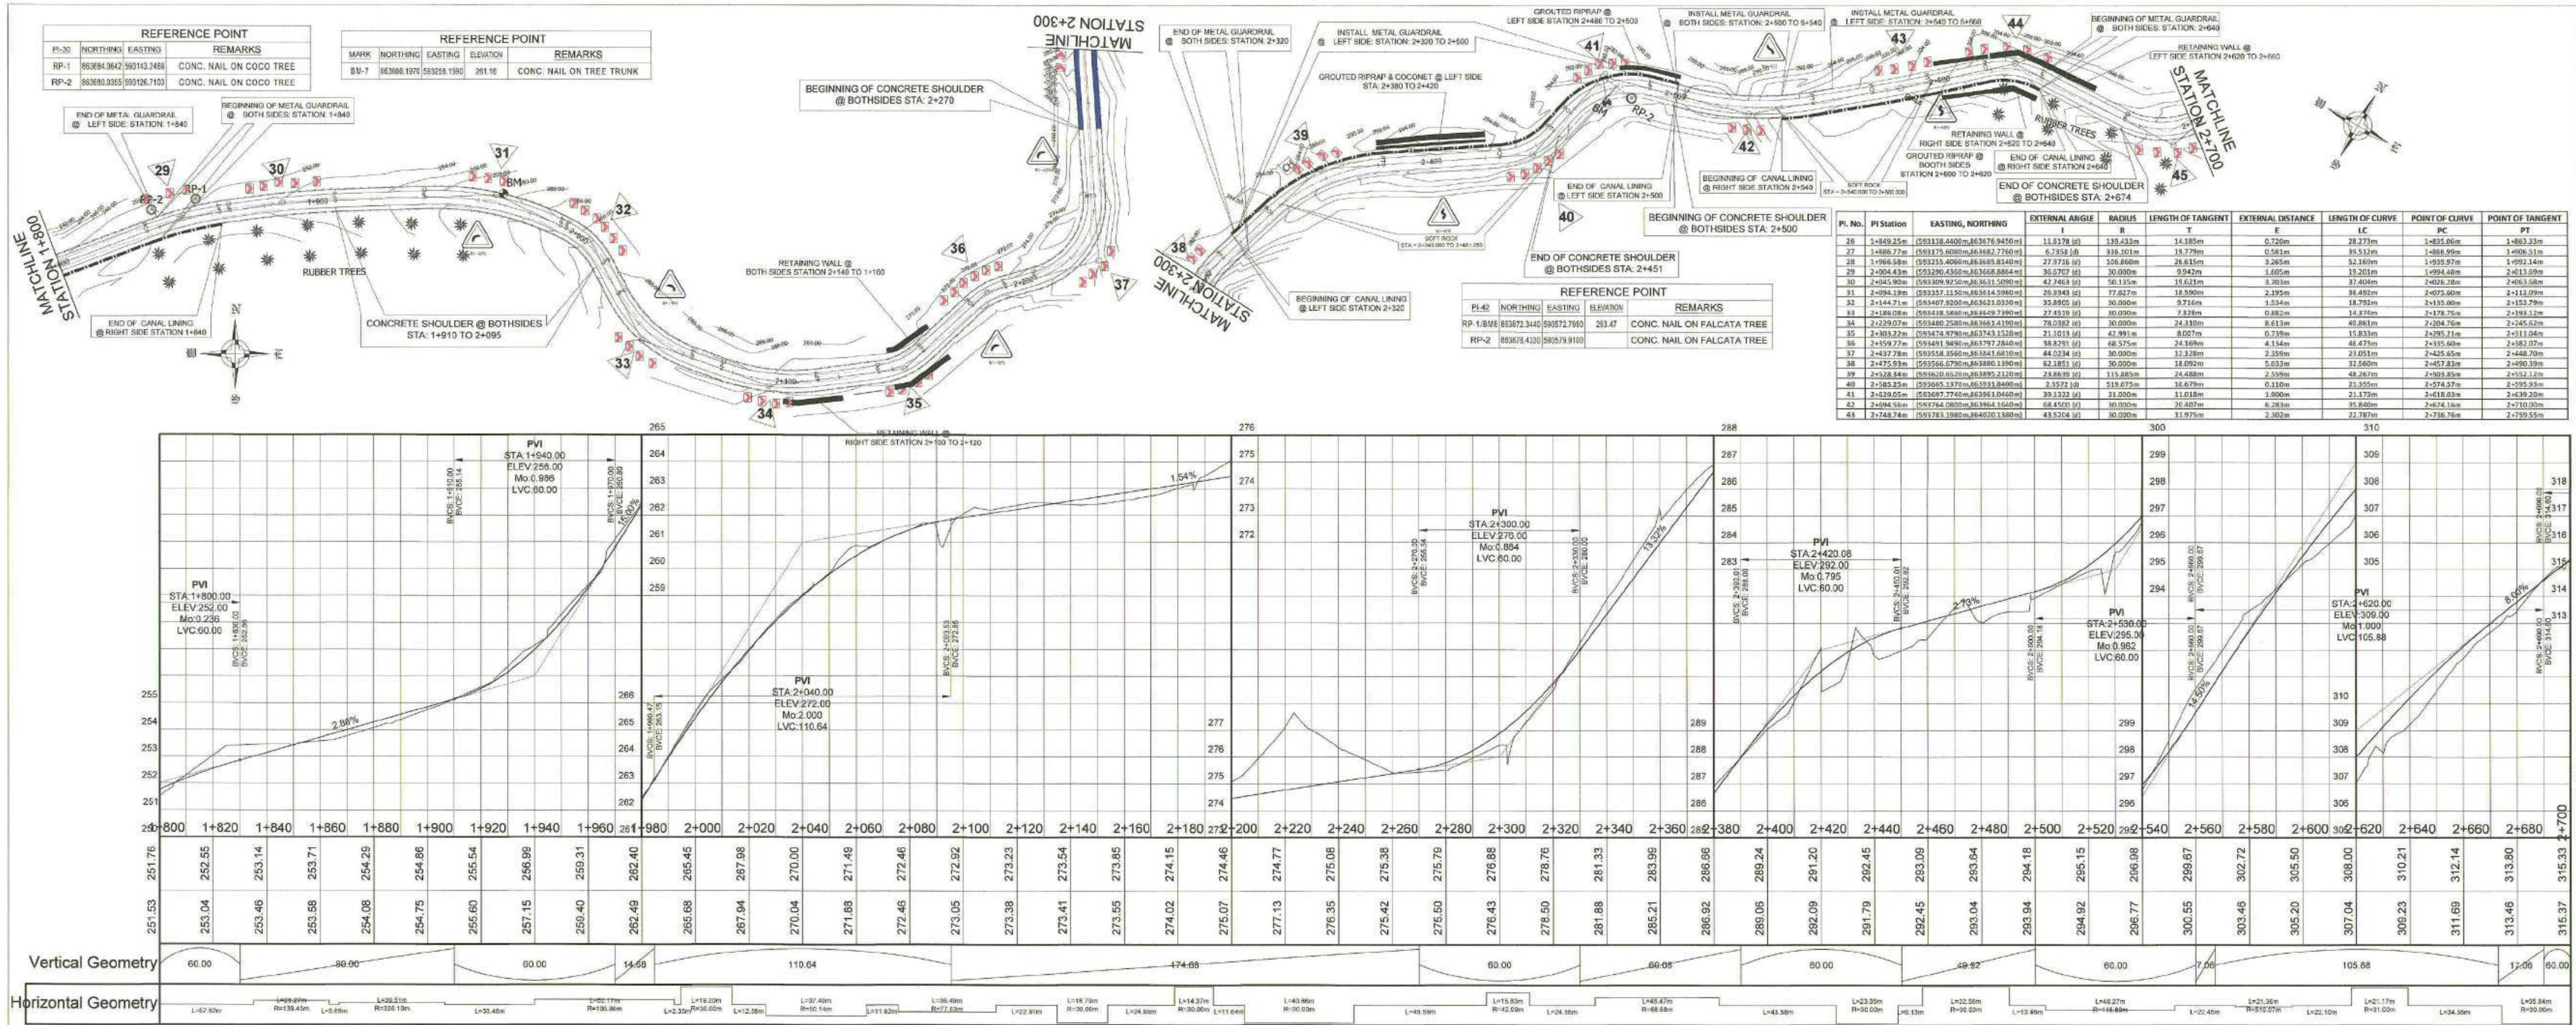

REPUBLIC OF THE PHILIPPINES
DEPARTMENT OF AGRICULTURE
"PHILIPPINE RURAL DEVELOPMENT
PROJECT SCALE UP"
PROVINCE OF DAVAO DE ORO
MUNICIPALITY OF LAAK

PROJECT NO.: PRDP-SU-IB-R011-DDO-003-000-000-2023-FMB

SUBPROJECT TITLE: REHABILITATION OF FMR FROM KILAGDING
RECENIA - KIBAGIQU ROAD,
LAAK WITH BRIDGE COMPONENT

LOCATION: LAAK, DAVAO DE ORO

PREPARED BY: DOMINADOR R. ALMEDILLA
OIC DIVISION HEAD - PDD

DESIGNED BY: RONNIE S. APARRI
ENGINEER II

CHECKED & REVIEWED BY: RODERICK M. DIGAMON
PROVINCIAL ENGINEER


RECOMMENDING APPROVAL: ALICIA M. GRACIAS
CO - PPMIU



APPROVED: DOROTHY P. MONTEJO-GONZAGA
GOVERNOR

SHEET CONTENTS: PLAN AND PROFILE
RPC/PI
NO OBJECTION

SHEET NO. 51
102

SIGNATURE: 

 ENCLOSURE: 

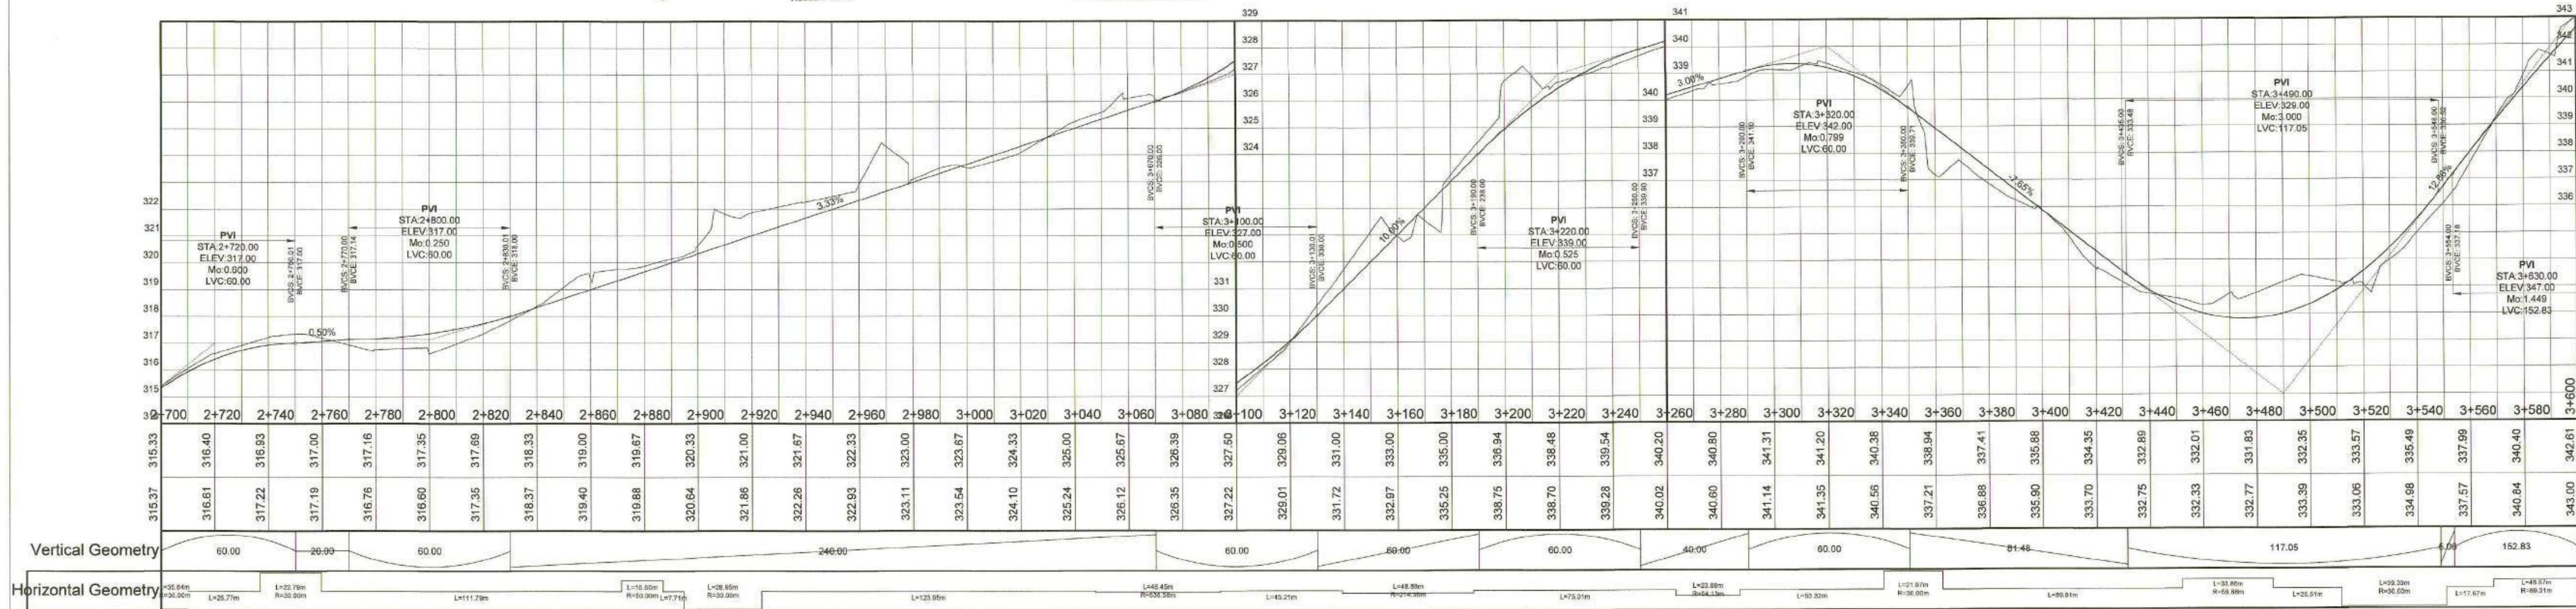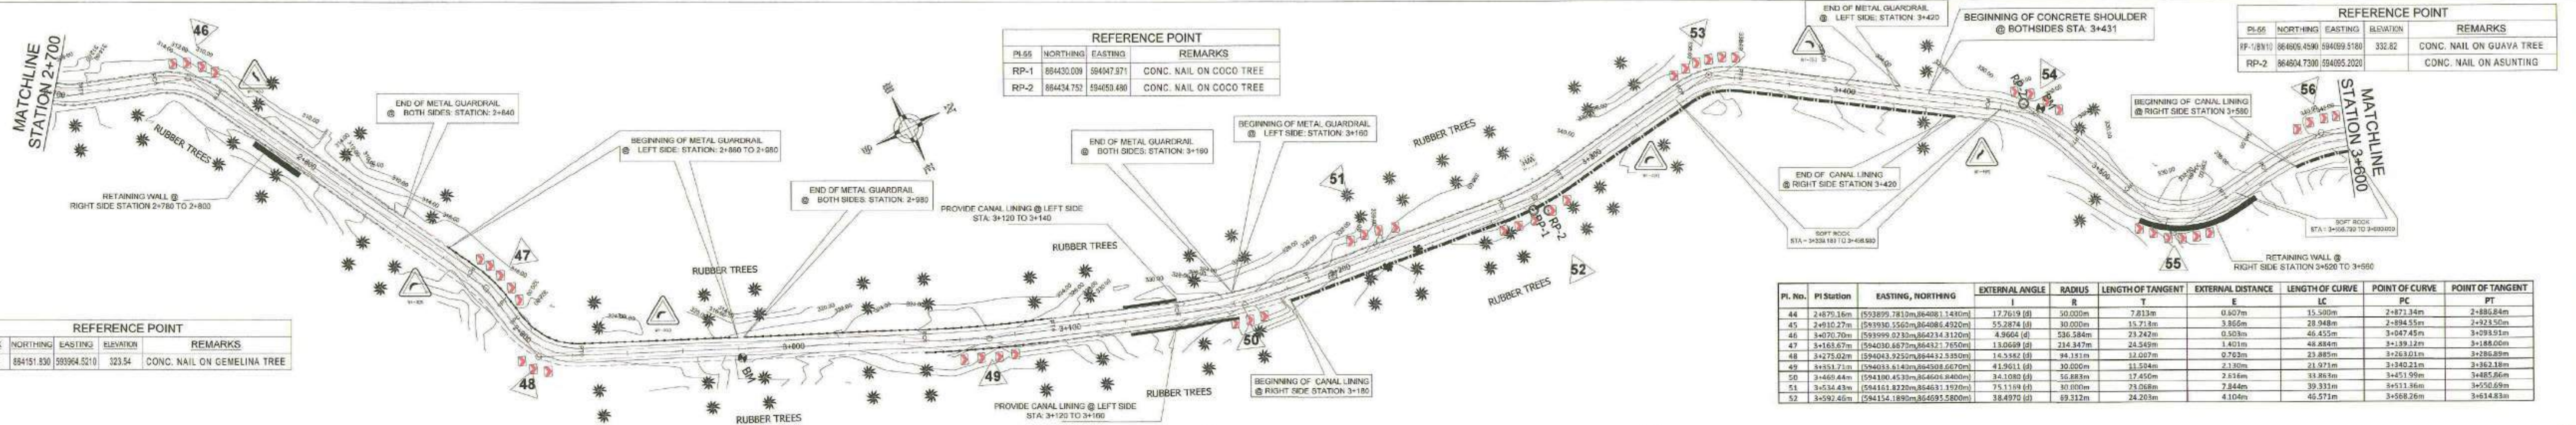

REPUBLIC OF THE PHILIPPINES
DEPARTMENT OF AGRICULTURE
"PHILIPPINE RURAL DEVELOPMENT
PROJECT SCALE UP"
PROVINCE OF DAVAO DE ORO
MUNICIPALITY OF LAAK

PROJECT NO.: PRDP-SU-IB-R011-DDO-003-000-000-2023-FMB
SUBPROJECT TITLE: REHABILITATION OF FMR FROM KILAGDING
RECENA - KIBAGIOW ROAD,
LAAK WITH BRIDGE COMPONENT
LOCATION: LAAK, DAVAO DE ORO

PREPARED BY: DOMINADOR R. ALMEDILLA
OIC DIVISION HEAD - PDD

DESIGNED BY: RONNIE S. APARRI
ENGINEER II

CHECKED & REVIEWED BY: RODERICK M. DIGAMON
PROVINCIAL ENGINEER

RECOMMENDING APPROVAL: ALICIA M. GRACIADAS
CO - PPMU

APPROVED: DOROTHY P. MONTEJO-GONZAGA
GOVERNOR

SHEET CONTENTS: PLAN AND PROFILE
SHEET NO. 52
102