

**Republic of the Philippines
PROVINCE OF DAVAO DE ORO**

DEPARTMENT OF AGRICULTURE

REGION XI



"PHILIPPINE RURAL DEVELOPMENT PROJECT SCALE UP"



**REHABILITATION OF FMR FROM KILAGDING RECENIA -
KIBAGIOU ROAD, LAAK WITH BRIDGE COMPONENT**

PROJECT NO.: PRDP-SU-IB-R011-DDO-003-000-000-2023-FMB
LOCATION: LAAK, DAVAO DE ORO PROVINCE



STA. LIMITS

STA. 0+000.00 - 7+960.00

NET LENGTH: 7.930 KM.
BRIDGE LENGTH: 30 LN.M.
PCCP WIDTH: 5.00 M.

LAAKING NO. 40

TABLE OF CONTENTS

DESCRIPTION

SHEET NO.

TABLE OF CONTENTS	1
ROADWAY GENERAL NOTES	2
PHILIPPINE MAP, PROVINCIAL, BASE MAP, GENERAL LAY - OUT, PARCELLARY MAP	3
PROVINCIAL QUARRY MAP	4
GENERAL LAY - OUT	5
QUARRY SITE MATRIX.....	6
BILL OF QUANTITIES & SCHEDULE OF BIO-ENGINEERING SOLUTIONS	7
QUANTITY OF VOLUME CUT AND FILL	8
INTERSECTION SCHEDULE AND TYPICAL INTERSECTION FLARE DETAILS, CONCRETE SHOULDER SCHEDULE	9
BAR BENDING DIAGRAM, & METHODS AND TYPICAL INTERSECTION FLARE DETAILS..	10
TYPICAL ROADWAY SECTION / TYPICALJOINT DETAIL	11
TYPICAL, GUARDRAIL DETAIL AND SCHEDULE	12
CHEVRON & WARNING SIGNS	13
CANAL LINING DETAIL	14
PAVEMENT MARKINGS AND REGULATORY SIGN.....	15
RETAINING WALL DETAIL, RIPRAP SCHEDULE,DETAILS OF WEEP HOLES	16
BATCHING PLANT	17
BILLBOARD DETAIL	18
HORIZONTAL AND VERTICAL CURVED DETAIL	19
FARM TO MARKET ROAD MARKER DETAIL.....	20
PEDESTRIAN CROSSING & SIGNAGE DETAIL.....	21
STRAIGHT LINE DIAGRAM	22
BOX CULVERT DETAILS	23
BRIDGE VICINITY MAP, MUNICIPAL BASE MAP & PARCELLARY MAP.....	24
BRIDGE PLAN & LONGITUDINAL RIVER PLAN.....	25
RIVER PROFILE AND UPSTREAM CROSS SECTIONS.....	26
UPSTREAM AND DOWNSTREAM CROSS SECTIONS.....	27
SPILLWAY PLAN, PROFILE VIEW,SECTIONS THRU A & B,CROSS SECTIONS.....	28
SOLAR LIGHT DETAILS	29
BRIDGE SUMMARY OF QUANTITIES	30
BRIDGE DETAILS	31 - 48
PLAN AND PROFILE	49 - 57
CROSS SECTION	58 - 102



REPUBLIC OF THE PHILIPPINES
DEPARTMENT OF AGRICULTURE
"PHILIPPINE RURAL DEVELOPMENT
PROJECT SCALE UP"

PROVINCE OF DAVAO DE ORO
MUNICIPALITY OF LAAK

PROJECT NO.:

PRDP-SU-IB-R011-DDO-003-000-000-2023-FMB

PREPARED BY:

DESIGNED BY:

CHECKED & REVIEWED BY:

RECOMMENDING APPROVAL:

APPROVED:

SHEET CONTENTS:

SUBPROJECT TITLE:

REHABILITATION OF FMR FROM KILAGDING RECENIA -
KIBAGIOU ROAD, LAAK WITH BRIDGE COMPONENT

LOCATION:

LAAK, DAVAO DE ORO

DOMINADOR R. ALMEDILLA
OIC DIVISION HEAD - PDD

RONNIE S. APARRI
ENGINEER II

RODERICK M. DIGAMON
PROVINCIAL ENGINEER

ALICIA M. GRACIADAS
CO - PPMIU


DOROTHY P. MONTEJO-GONZAGA
GOVERNOR

TABLE OF CONTENTS

1


102



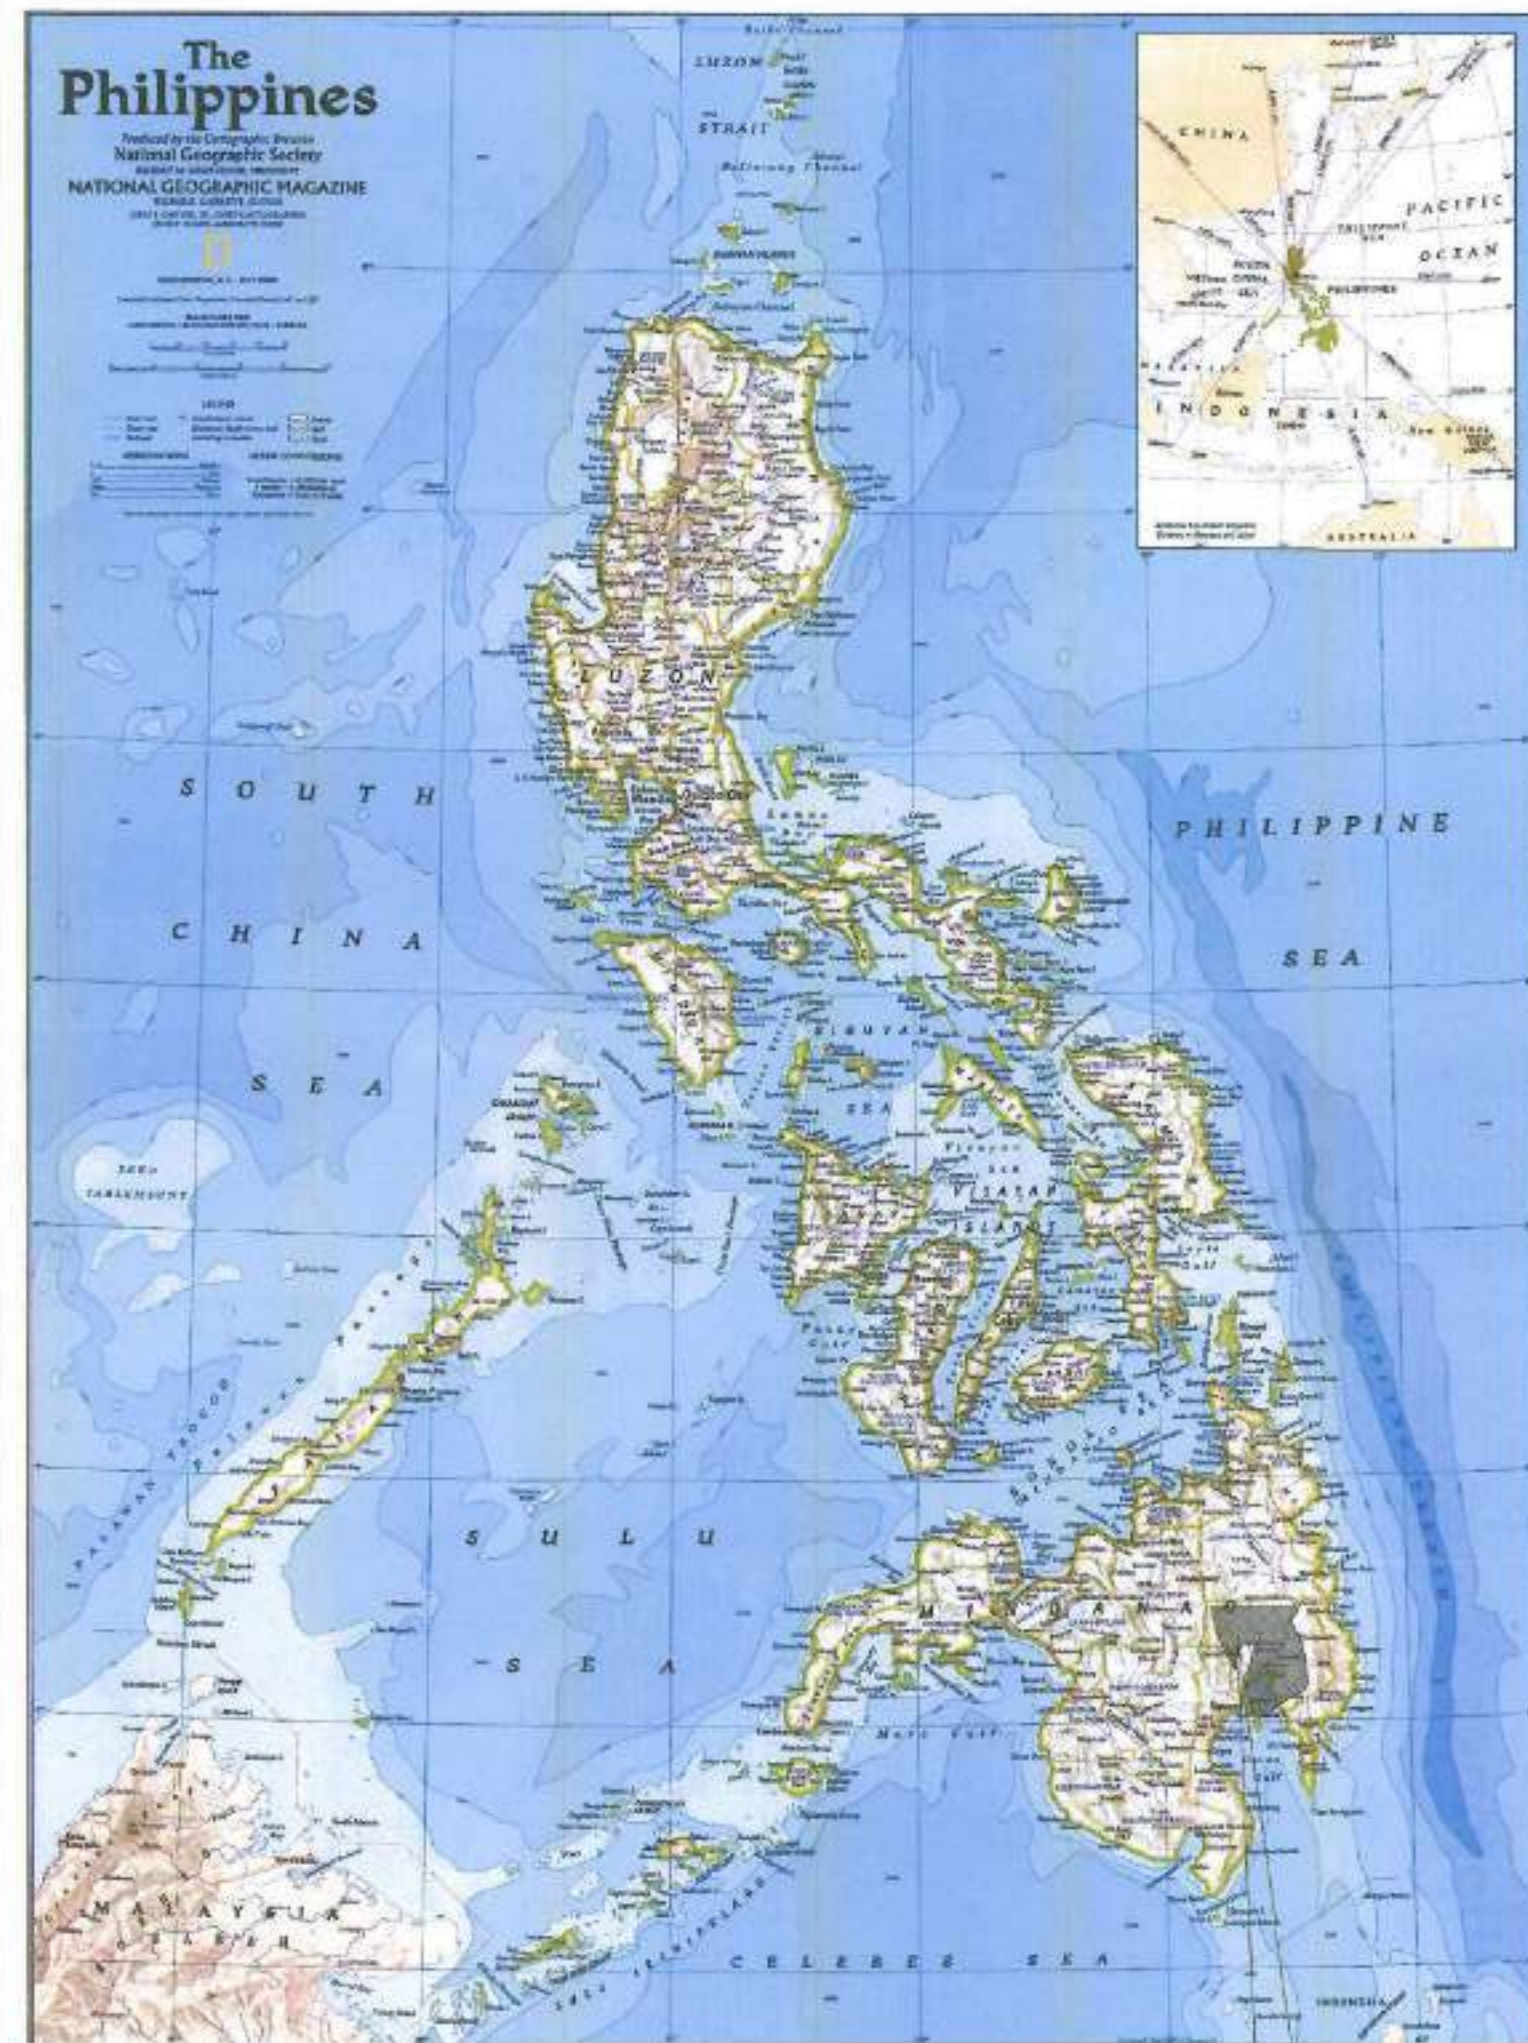

PHILIPPINE MAP
NOT TO SCALE


PROVINCE OF DAVAO DE ORO

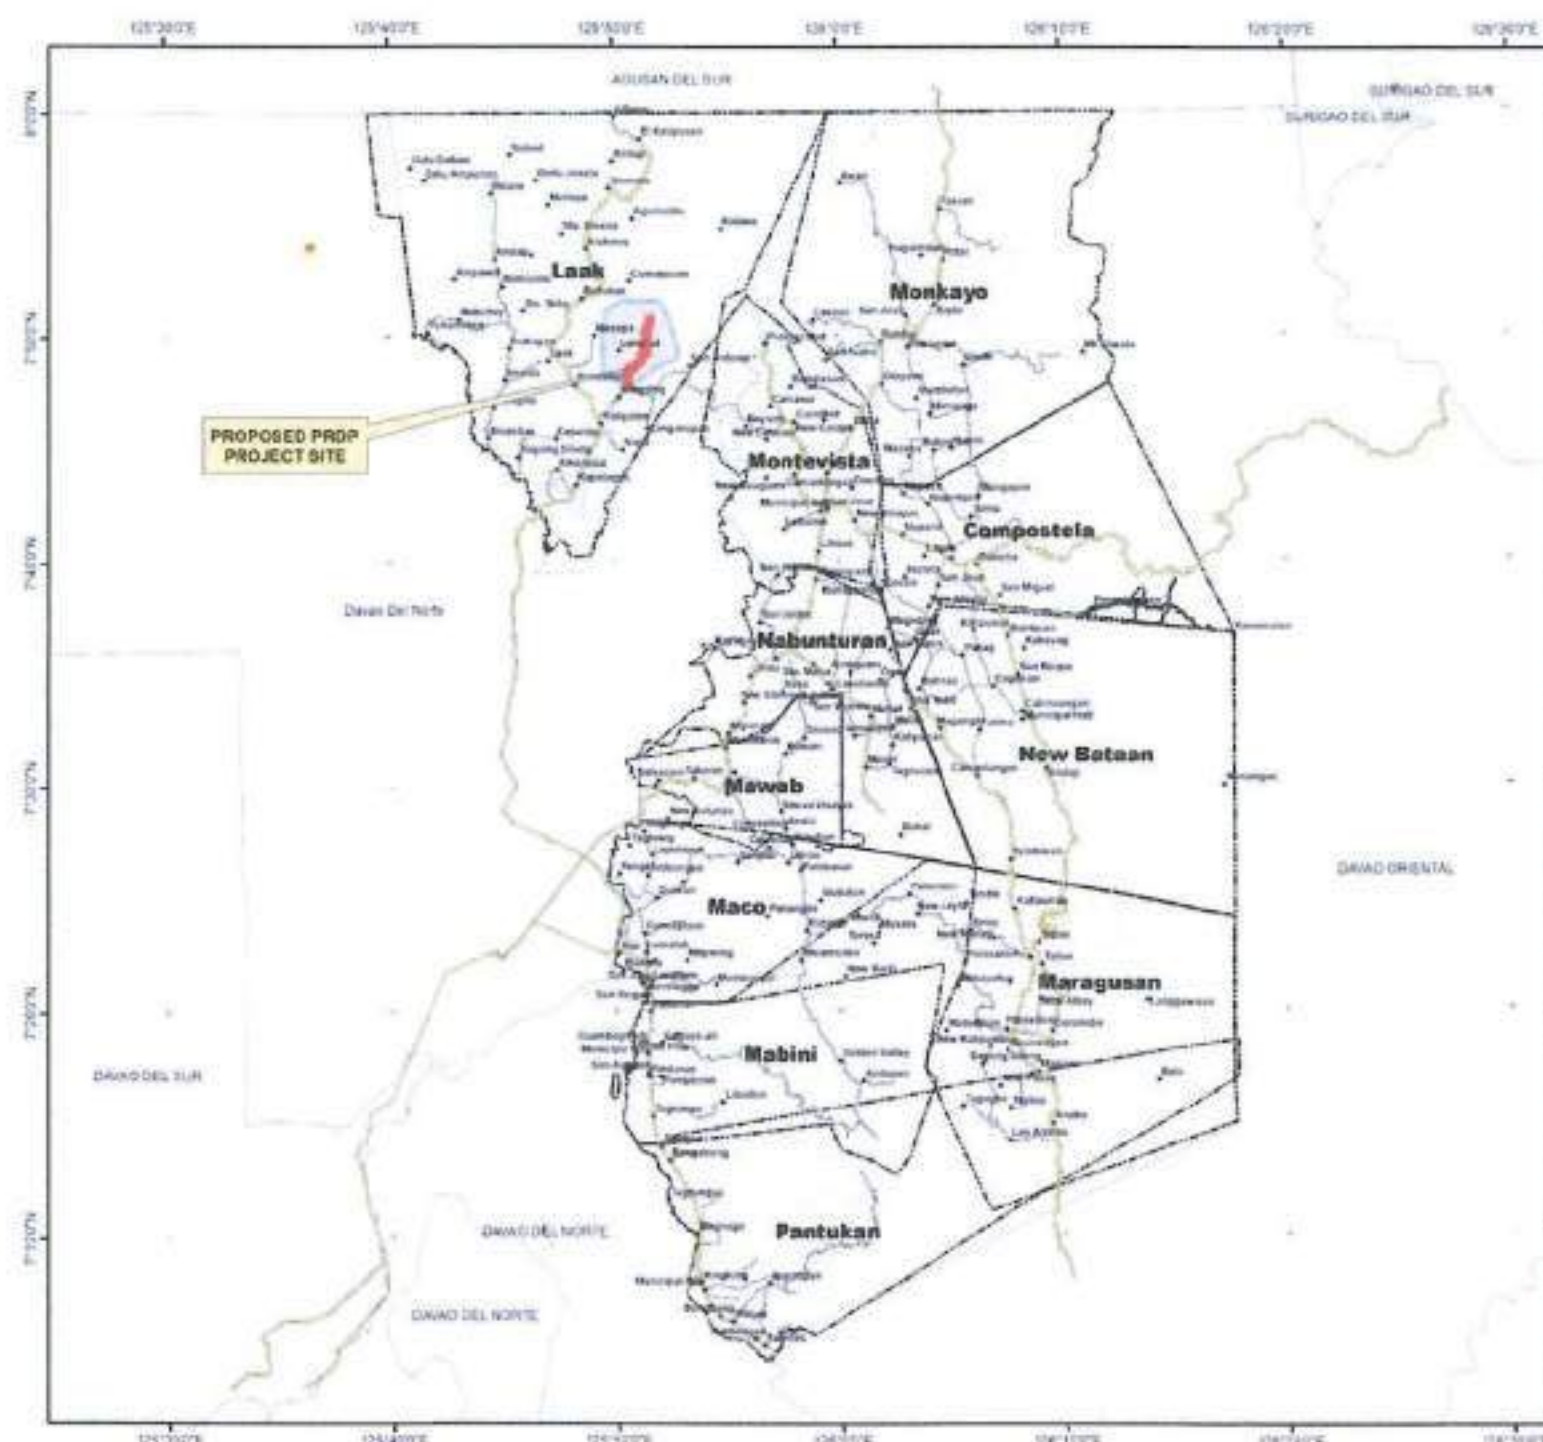


VICINITY MAP
NOT TO SCALE



Legend
Government Centers
National Road
Provincial Road
Barangay Road
Proposed PRDP Project
Road Influence Area - 3,351.19 ha.

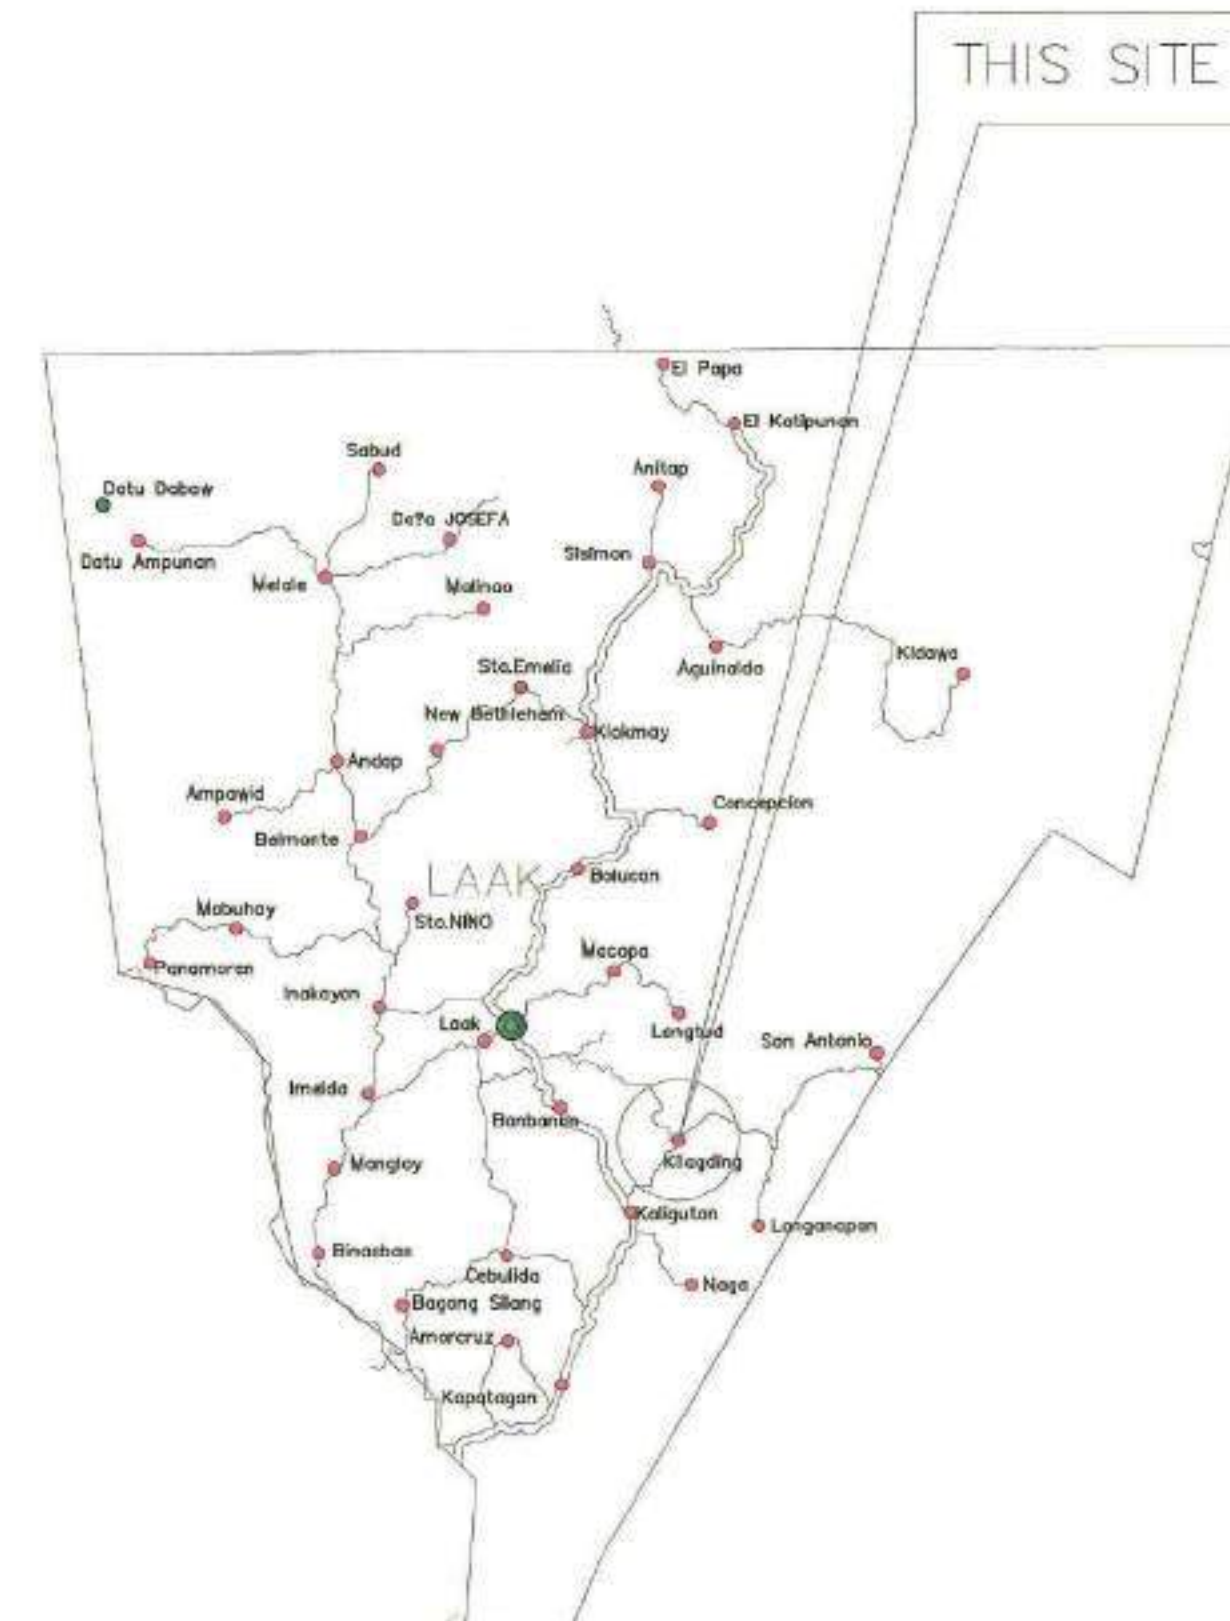

MUNICIPAL BASE MAP
NOT TO SCALE

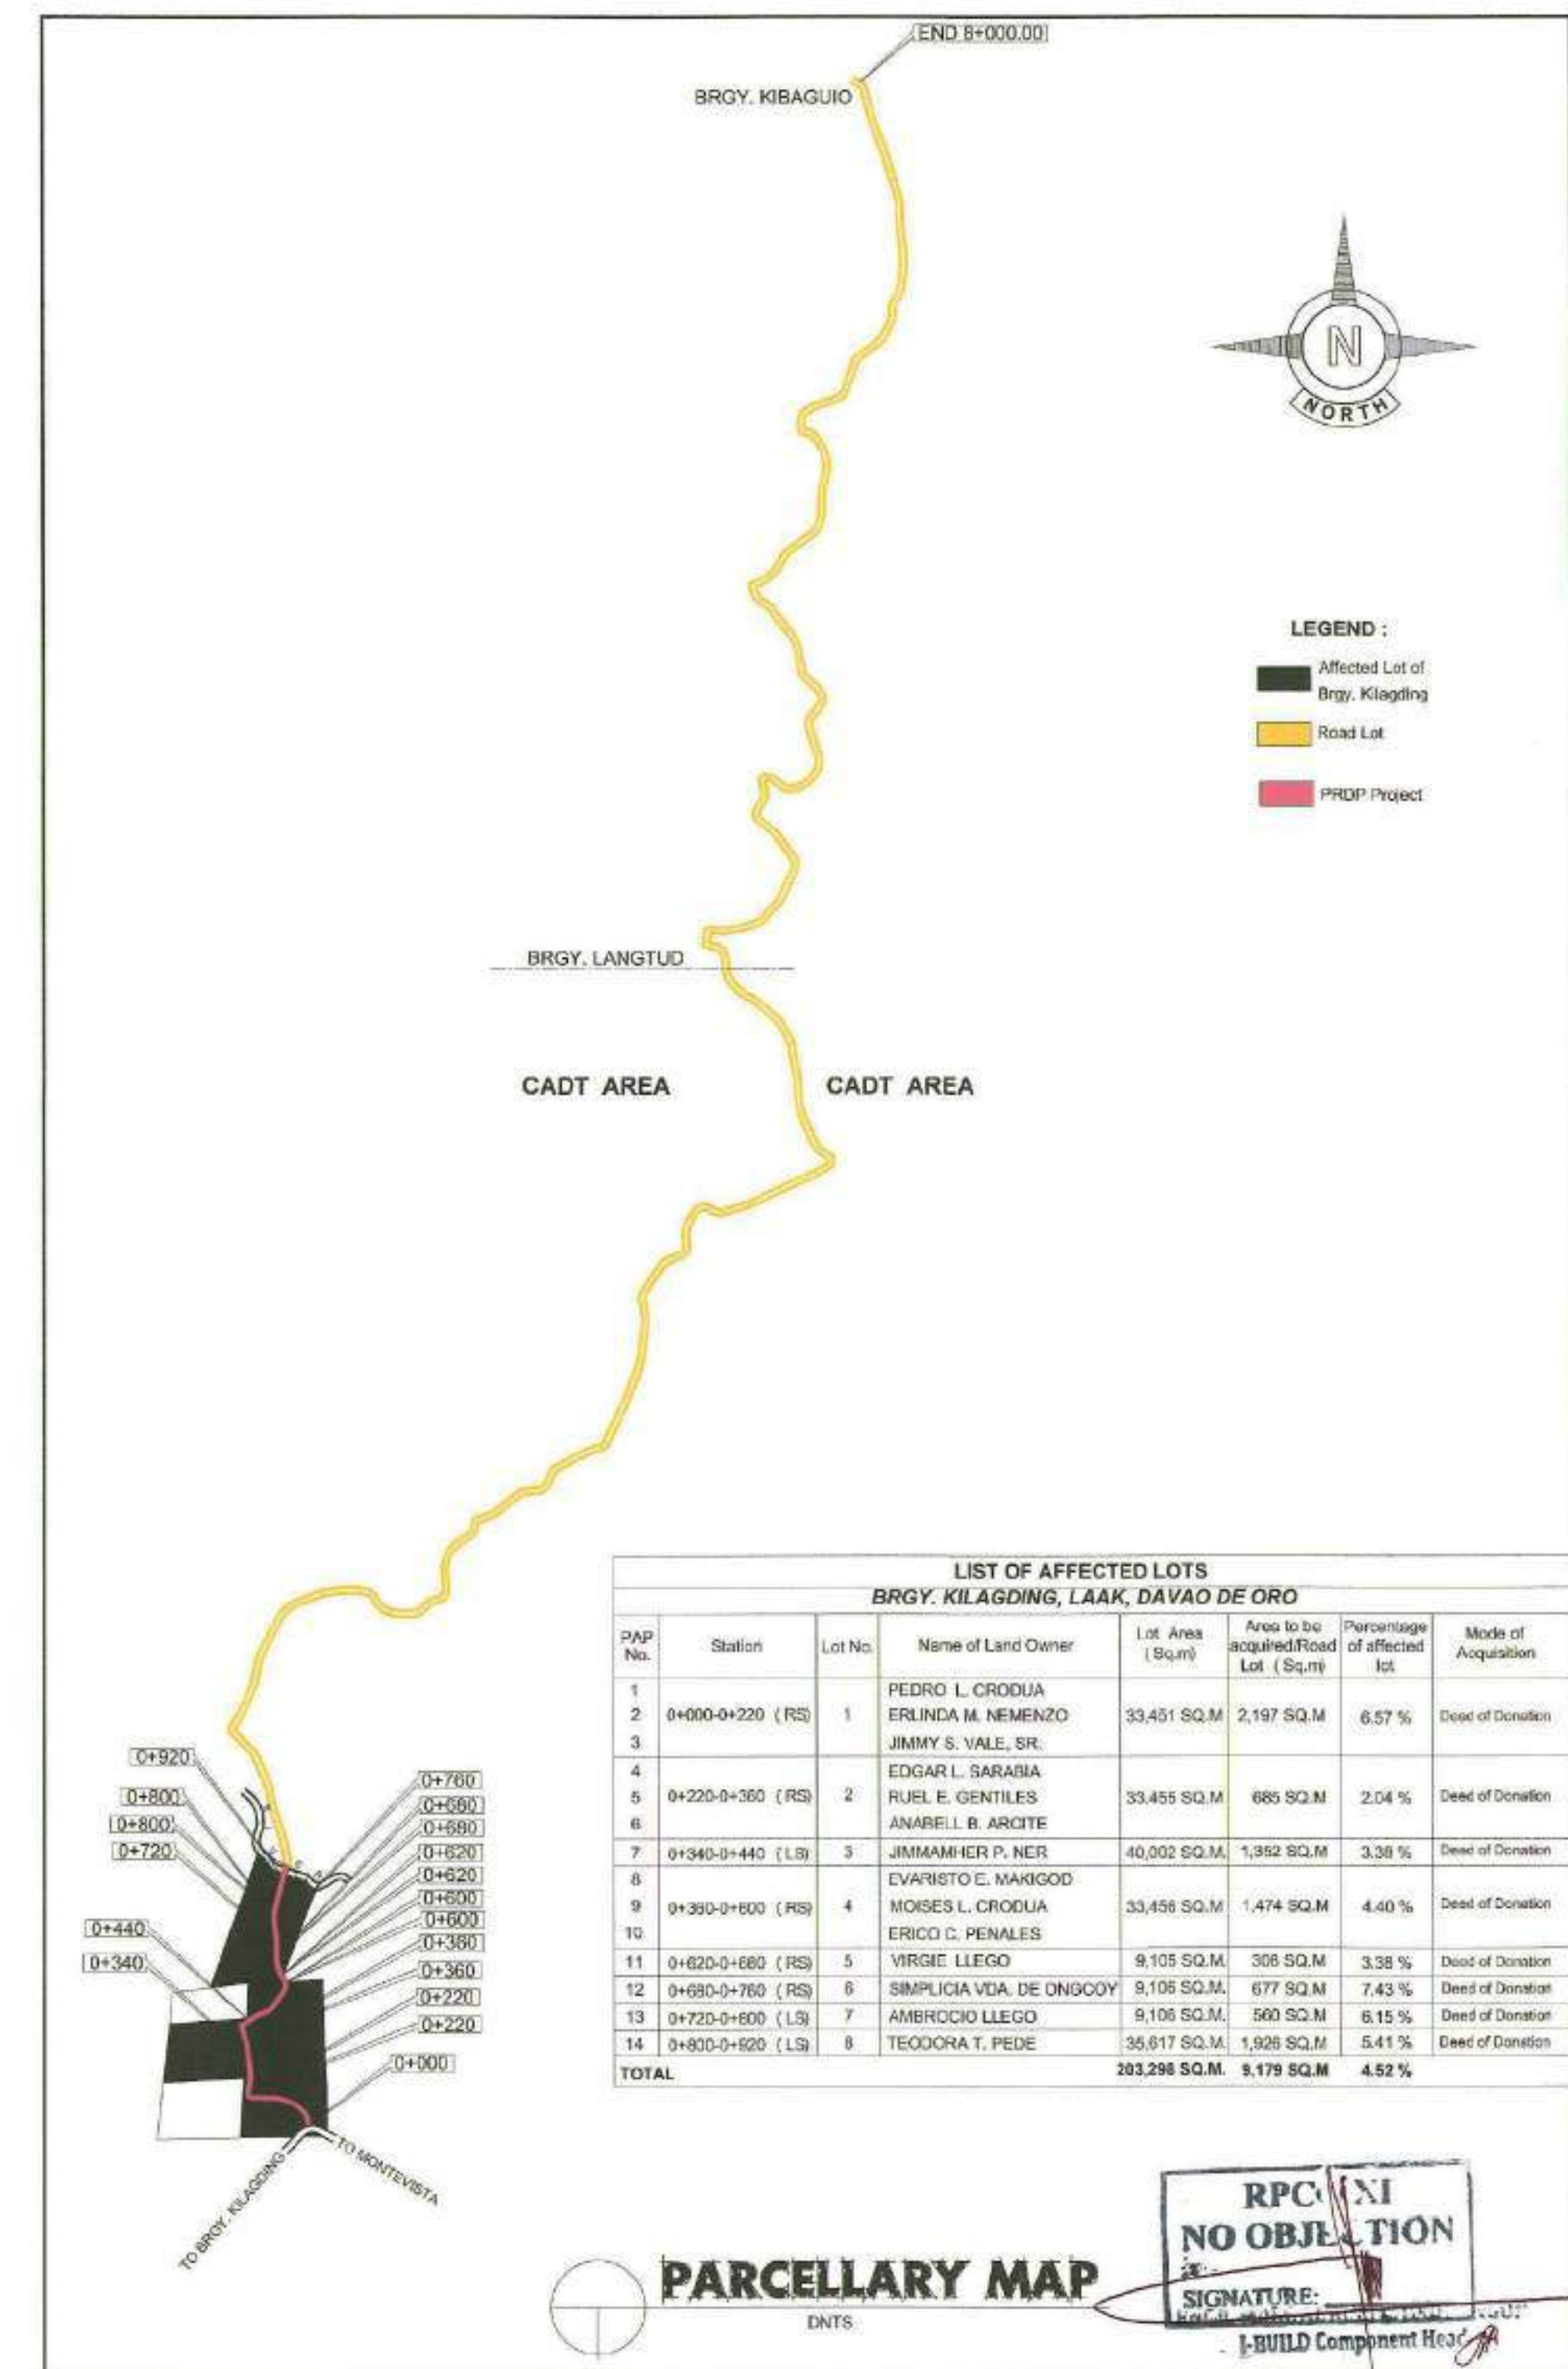

LIST OF AFFECTED LOTS BRGY. KILAGDING, LAAK, DAVAO DE ORO						
PAP No.	Station	Lot No.	Name of Land Owner	Lot Area (Sq.m)	Area to be acquired Road Lot (Sq.m)	Percentage of affected lot
1			PEDRO L. CRODUA	33,451 SQ.M	2,197 SQ.M	6.57 %
2	0+000-0+220 (RS)	1	ERLINDA M. NEMENZO			
3			JIMMY S. VALE, SR.			
4			EDGAR L. SARABIA			
5	0+220-0+360 (RS)	2	RUEL E. GENTILES	33,455 SQ.M	685 SQ.M	2.04 %
6			ANABELL B. ARCITE			
7	0+340-0+440 (LS)	3	JIMMAMMER P. NER	40,002 SQ.M	1,352 SQ.M	3.38 %
8			EVARISTO E. MANGOOD			
9	0+360-0+600 (RS)	4	MOISES L. CRODUA	33,456 SQ.M	1,474 SQ.M	4.40 %
10			ERICO C. PENALES			
11	0+620-0+680 (RS)	5	VIRGIE LLEGO	9,105 SQ.M	308 SQ.M	3.38 %
12	0+680-0+760 (RS)	6	SIMPUCIA VDA. DE ONGCOY	9,105 SQ.M	677 SQ.M	7.43 %
13	0+720-0+800 (LS)	7	AMEROCIO LLEGO	9,105 SQ.M	500 SQ.M	6.15 %
14	0+800-0+920 (LS)	8	TEODORA T. PEDE	35,617 SQ.M	1,928 SQ.M	5.41 %
TOTAL				203,298 SQ.M	9,179 SQ.M	4.52 %

PARCELLARY MAP
DNTS

RPC/NI
NO OBJECTION
SIGNATURE:
I-BUILD Component Head



REPUBLIC OF THE PHILIPPINES
DEPARTMENT OF AGRICULTURE
"PHILIPPINE RURAL DEVELOPMENT
PROJECT SCALE UP"

PROVINCE OF DAVAO DE ORO
MUNICIPALITY OF LAAK

PROJECT NO.:

PRDP-SU-IB-R011-DDO-003-000-000-2023-FMB

SUBPROJECT TITLE:

REHABILITATION OF FMR FROM KILAGDING RECENIA -
KIBAGIOU ROAD, LAAK WITH BRIDGE COMPONENT

LOCATION:

LAAK, DAVAO DE ORO

PREPARED BY:

DOMINADOR R. ALMEDILLA
OIC DIVISION HEAD - PDD

DESIGNED BY:

RONNIE S. APARRI
ENGINEER II

CHECKED & REVIEWED BY:

RODERICK M. DIGAMON
PROVINCIAL ENGINEER

RECOMMENDING APPROVAL:

ALICIA M. GRACIADAS
CO - PPMIU

APPROVED:

DOROTHY P. MONTEJO-GONZAGA
GOVERNOR


SHEET CONTENTS:

PHILIPPINE MAP
PROVINCIAL BASE MAP
VICINITY MAP
PARCELLARY MAP


SHEET NO.


3
102

PROVINCIAL QUARRY MAP
DNTS

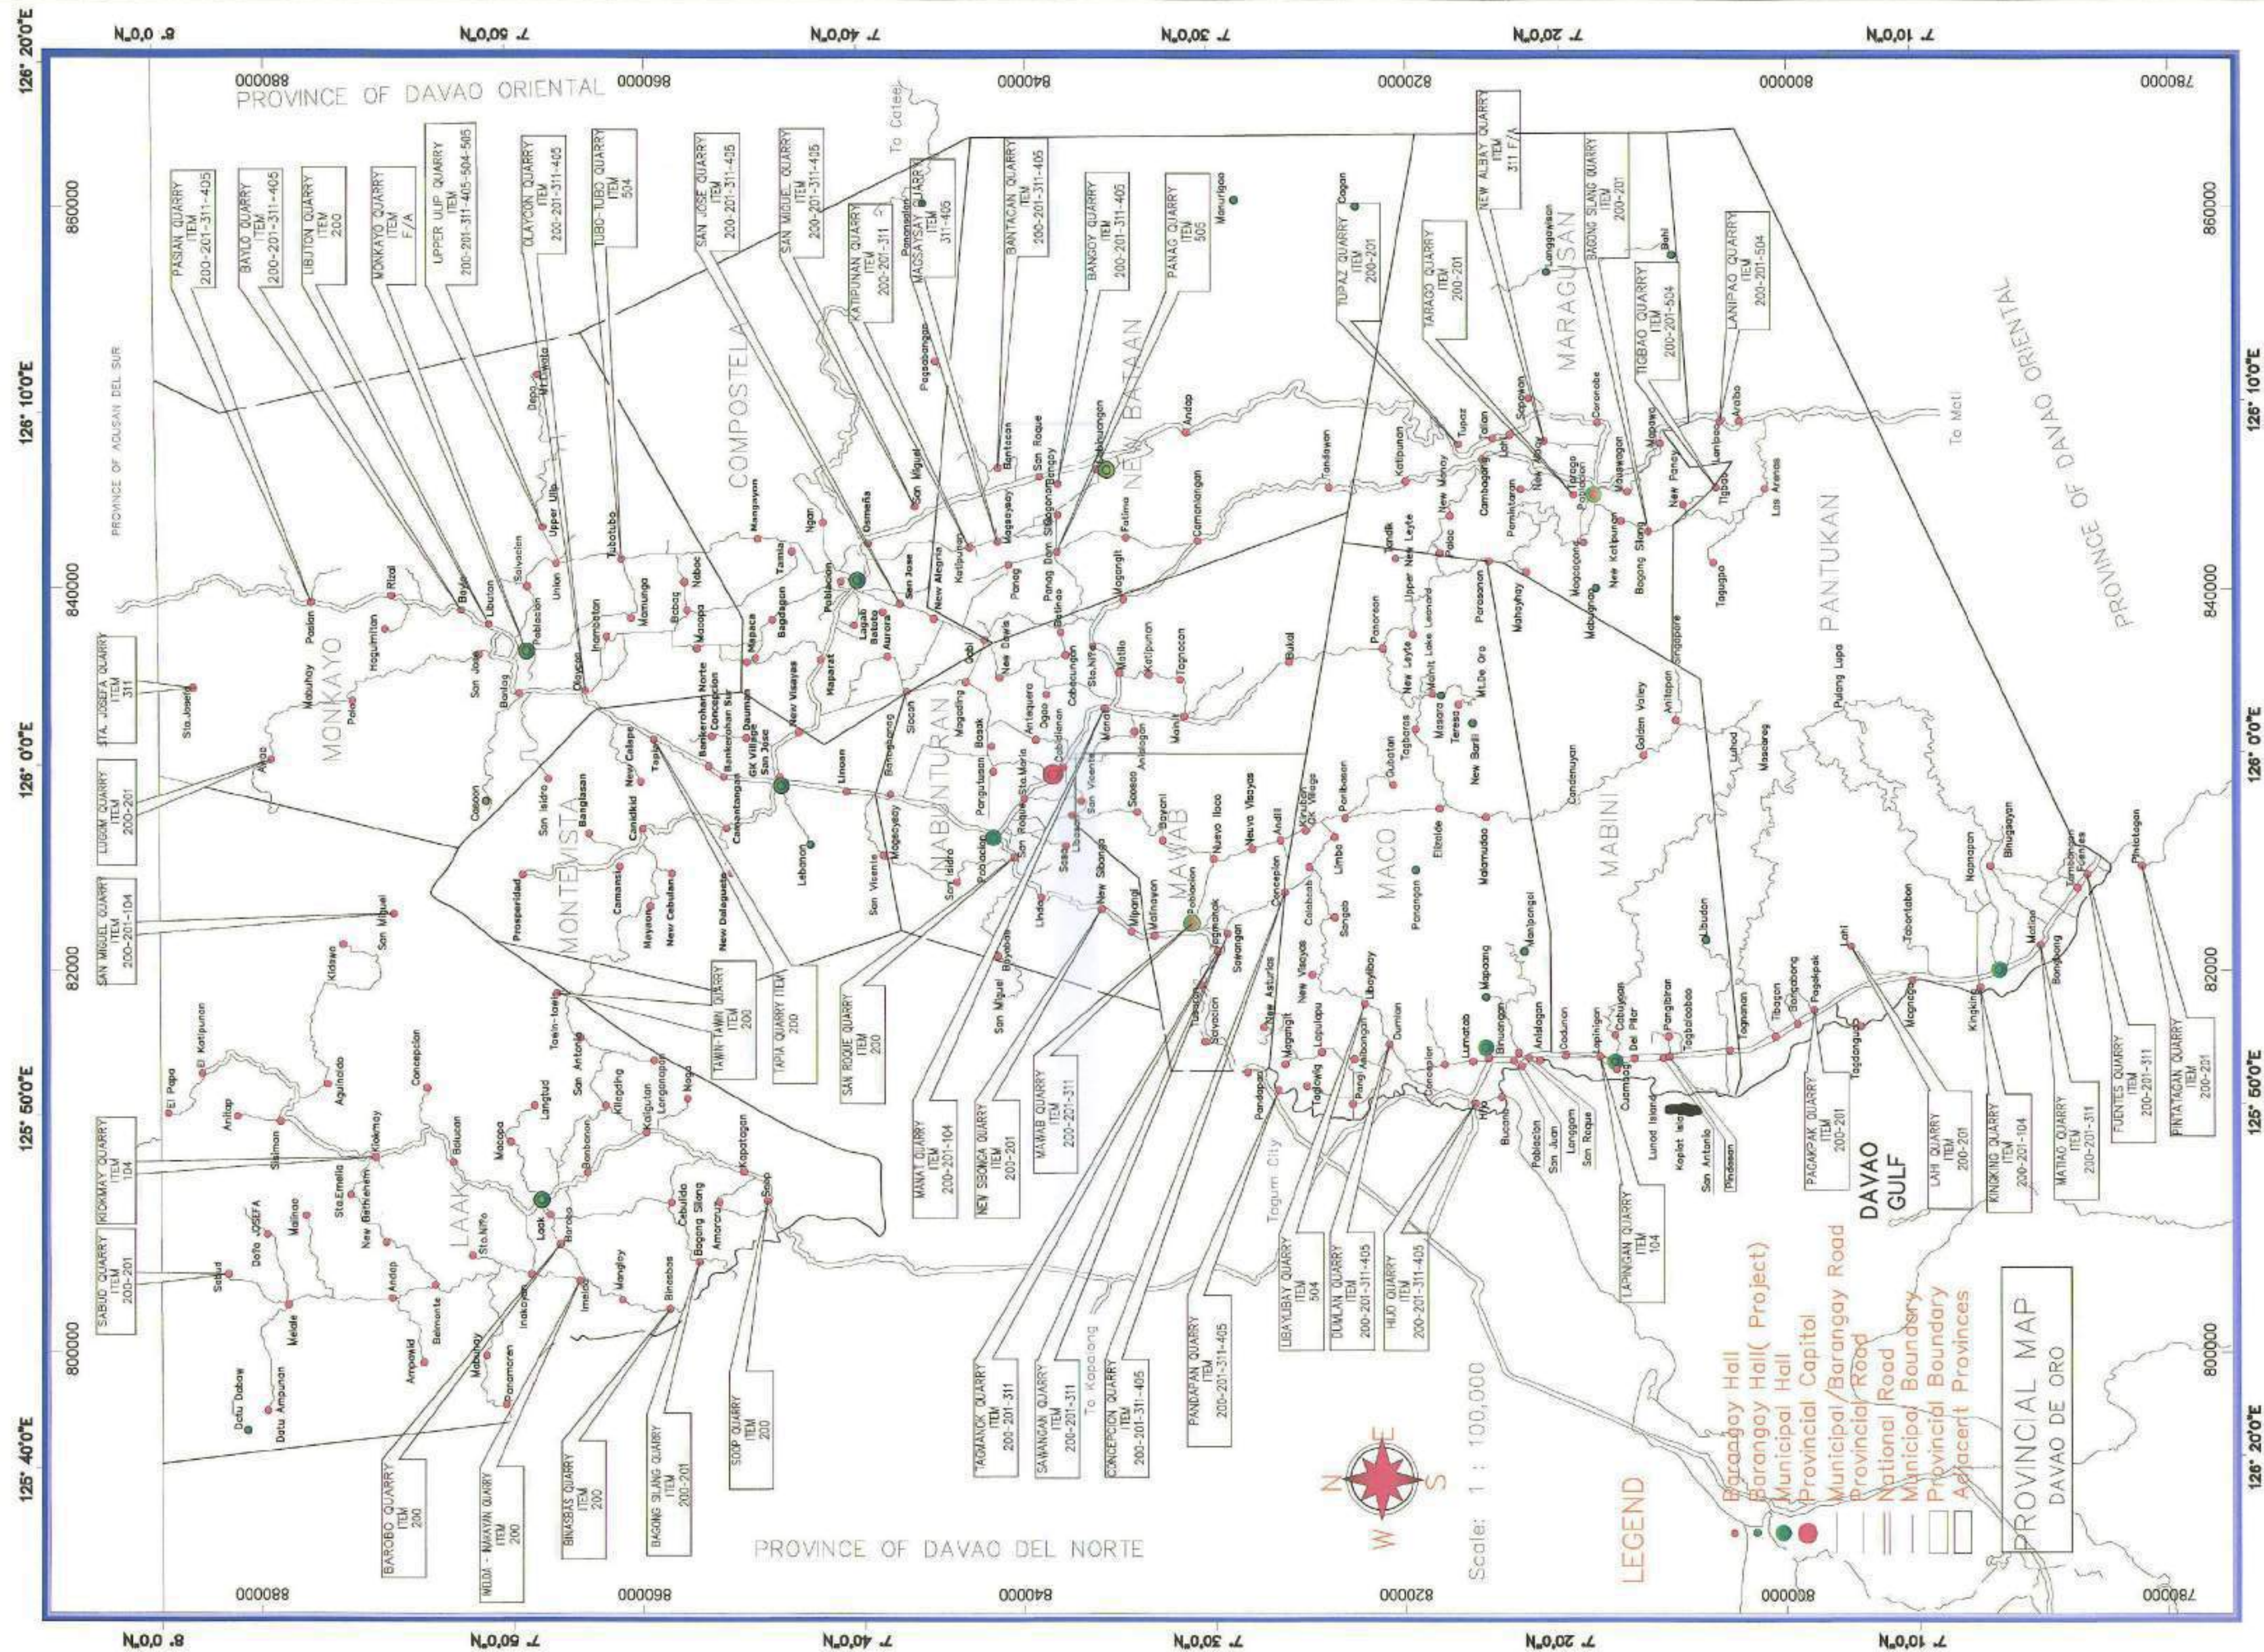

RPDO XI
NO OBJECTION
SIGNATURE:
SINCE MARE ALBERTO SANTANA
LAW Component Head

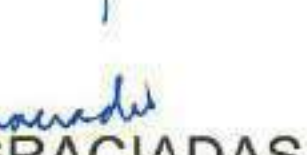	REPUBLIC OF THE PHILIPPINES DEPARTMENT OF AGRICULTURE "PHILIPPINE RURAL DEVELOPMENT PROJECT SCALE UP" PROVINCE OF DAVAO DE ORO MUNICIPALITY OF LAAK	PROJECT NO.:	PRDP-SU-IB-R011-DDO-003-000-000-2023-FMB	PREPARED BY:	DESIGNED BY:	CHECKED & REVIEWED BY:	RECOMMENDING APPROVAL:	APPROVED:	SHEET CONTENTS:	SHEET NO.
		SUBPROJECT TITLE:	REHABILITATION OF FMR FROM KILAGDING RECENIA - KIBAGIOU ROAD, LAAK WITH BRIDGE COMPONENT	 DOMINADOR R. ALMEDILLA OIC DIVISION HEAD - PDD	 RONNIE S. APARRI ENGINEER II	 RODERICK M. DIGAMON PROVINCIAL ENGINEER	 ALICIA M. GRACIADAS CO - PPMU	 DOROTHY P. MONTEJO GONZAGA GOVERNOR	PROVINCIAL QUARRY MAP	4
		LOCATION:	LAAK, DAVAO DE ORO							102

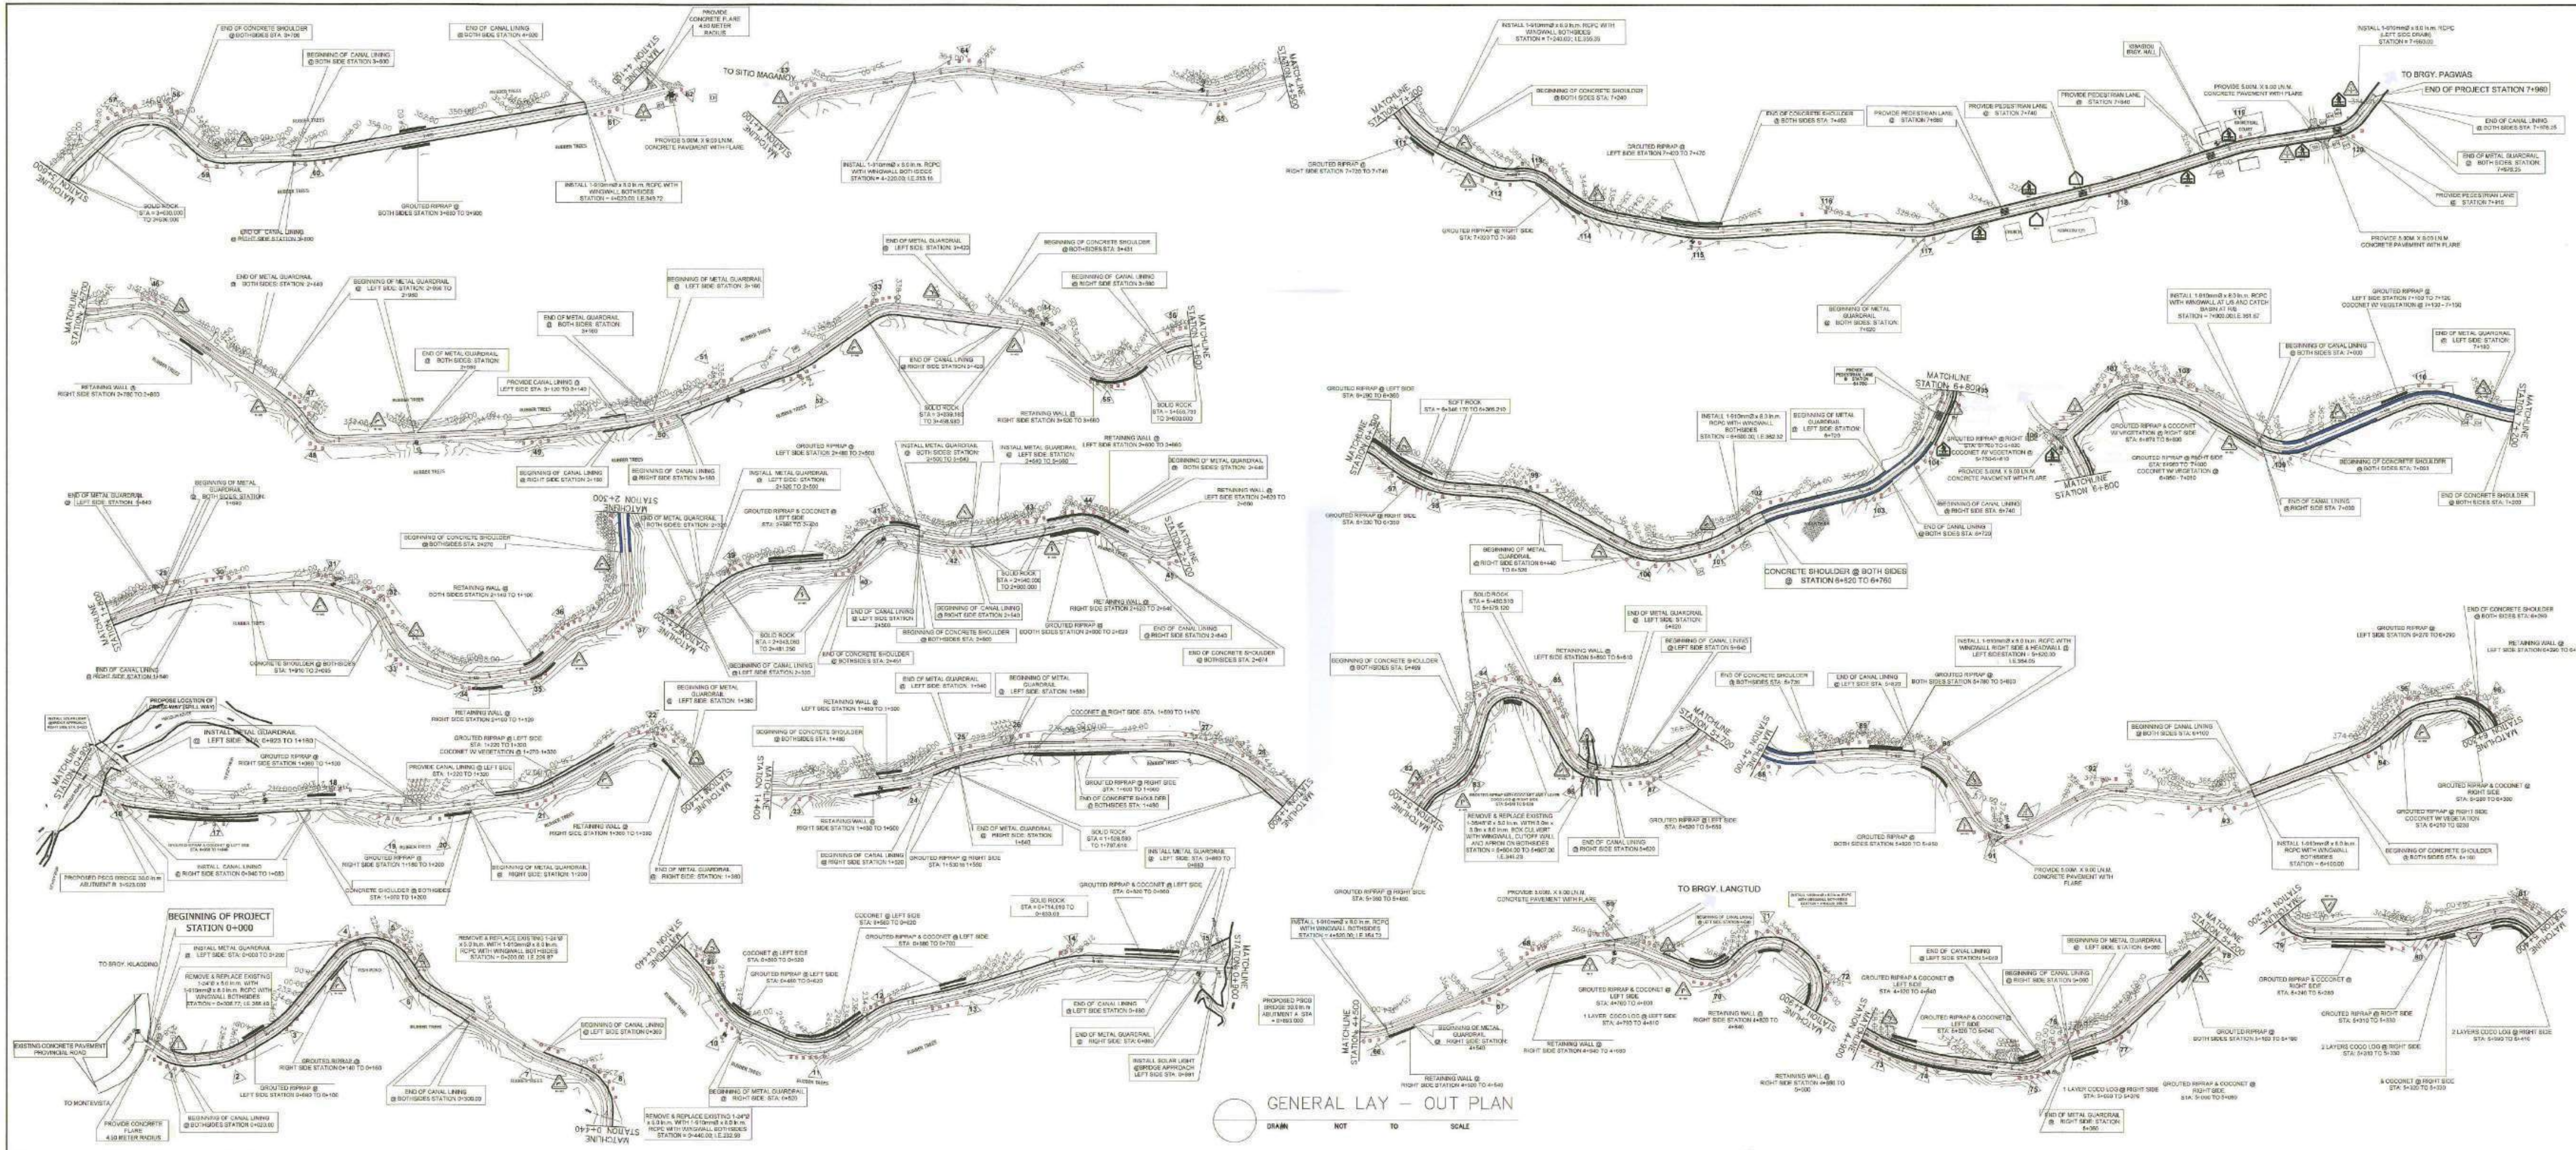

GENERAL LAY - OUT PLAN

DRAWN NOT TO SCALE

 REPUBLIC OF THE PHILIPPINES DEPARTMENT OF AGRICULTURE "PHILIPPINE RURAL DEVELOPMENT PROJECT SCALE UP" PROVINCE OF DAVAO DE ORO MUNICIPALITY OF LAAK	PROJECT NO.: PRDP-SU-IB-R011-DDO-003-000-000-2023-FMB SUBPROJECT TITLE: REHABILITATION OF FMR FROM KILAGDING RECENIA - KIBAGIQU ROAD, LAAK WITH BRIDGE COMPONENT LOCATION: LAAK, DAVAO DE ORO	PREPARED BY: DOMINADOR R. ALMEDILLA OIC DIVISION HEAD - PDD	DESIGNED BY: RONNIE S. APARRI ENGINEER II	CHECKED & REVIEWED BY: RODERICK M. DIGAMON PROVINCIAL ENGINEER	RECOMMENDING APPROVAL: ALICIA M. GRACIAS CO - PPMU	APPROVED: DOROTHY P. MONTEJO-GONZAGA GOVERNOR	SHEET CONTENTS: GENERAL LAY - OUT	SHEET NO. 5
---	--	--	--	---	---	--	--	--------------------

NO OBJECTION

SIGNATURE: R. ALMEDILLA