


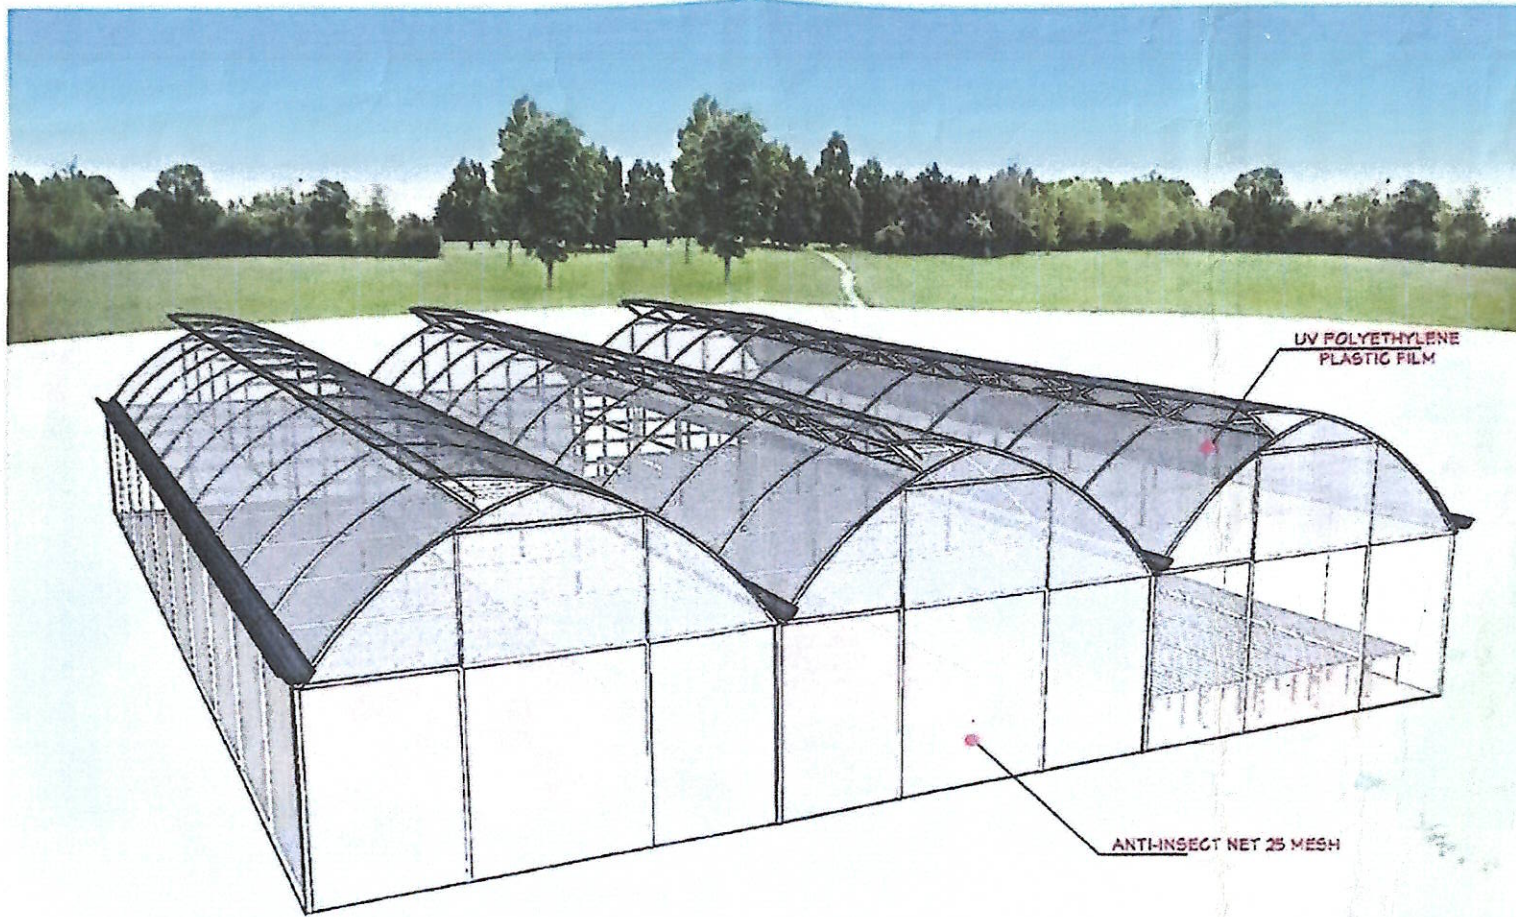

PERSPECTIVE VIEW

 REPUBLIC OF THE PHILIPPINES PROVINCE OF DAVAO DE ORO PROVINCIAL AGRICULTURISTS OFFICE A. S. E. - ENGINEERING DIVISION PASO OFFICE, CAPITOL GROUNDS, CAGUIGAN, MAGSAYSAY, DAVAO DE ORO	PROJECT TITLE	CAD & PREPARED BY	CONFIRMED BY	RECOMMENDING APPROVAL	APPROVED	SHEET CONTENT	SHEET NO.
	CONSTRUCTION OF GREENHOUSE FACILITY W/ SHADING AND IRRIGATION SYSTEM LOCATION DAVAO DE ORO FARM, PASIAN, NONAYO	FERDINAND N. QUINTATO DRAFTSMAN CHECKED & REVIEWED ENGR. BRIAN S. BUTT, DPS ENGINEER IV	ARNOLD C. DEL PILAR, ABE ENGINEER-IV	JAIME D. ANTER, Ph.D. PROVINCIAL AGRICULTURIST	DOROTHY P. MONTES, GONZAGA OFFICER	AS SHOWN	S1 2 DATE