

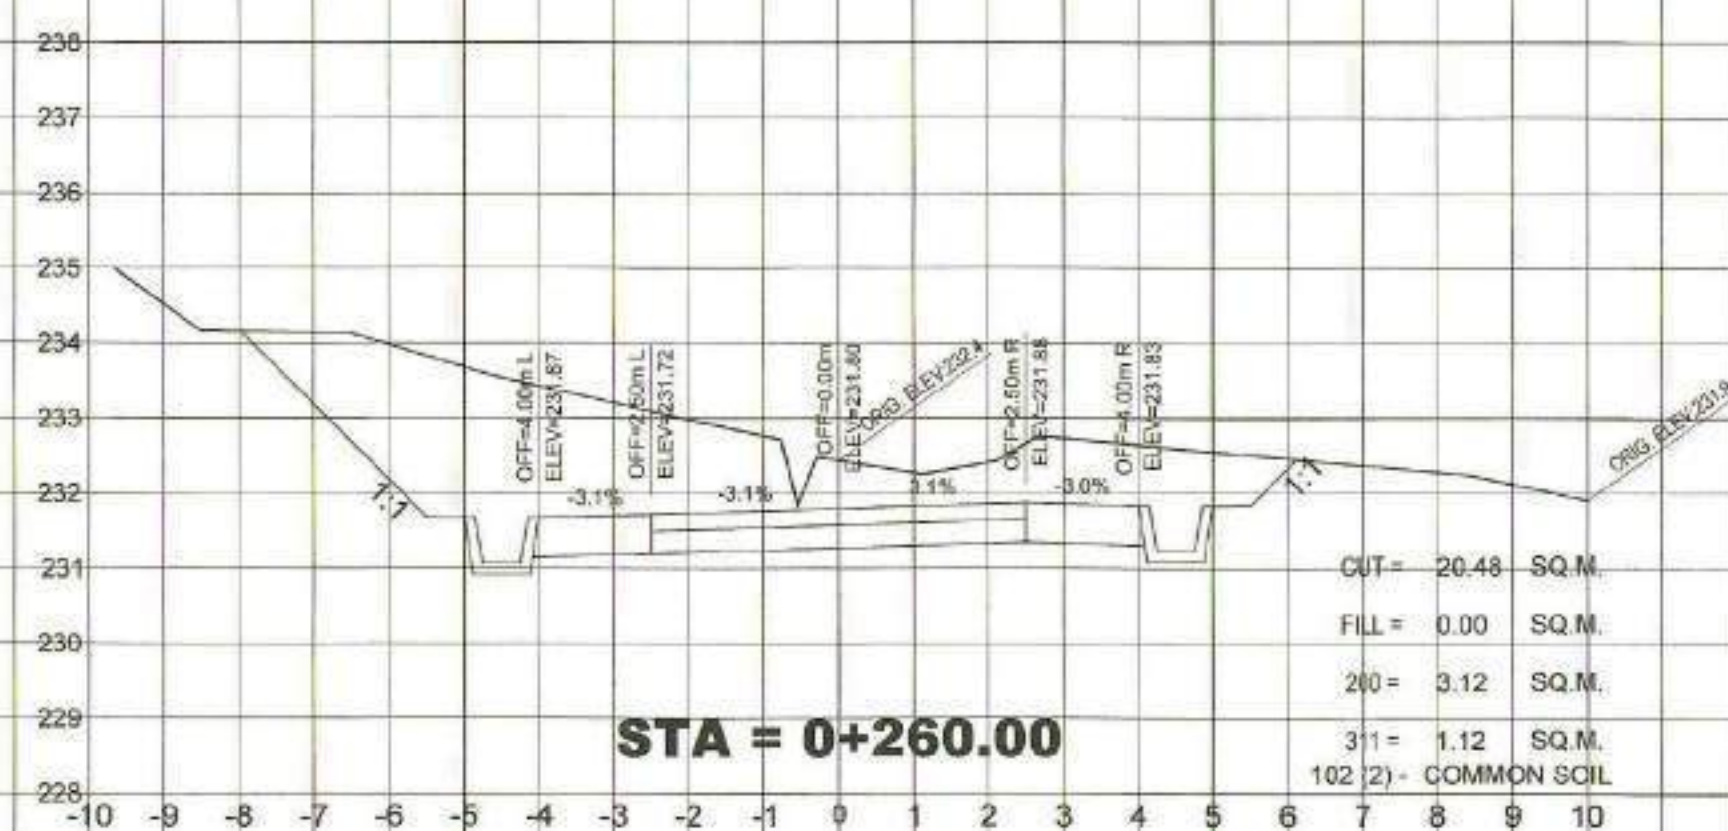
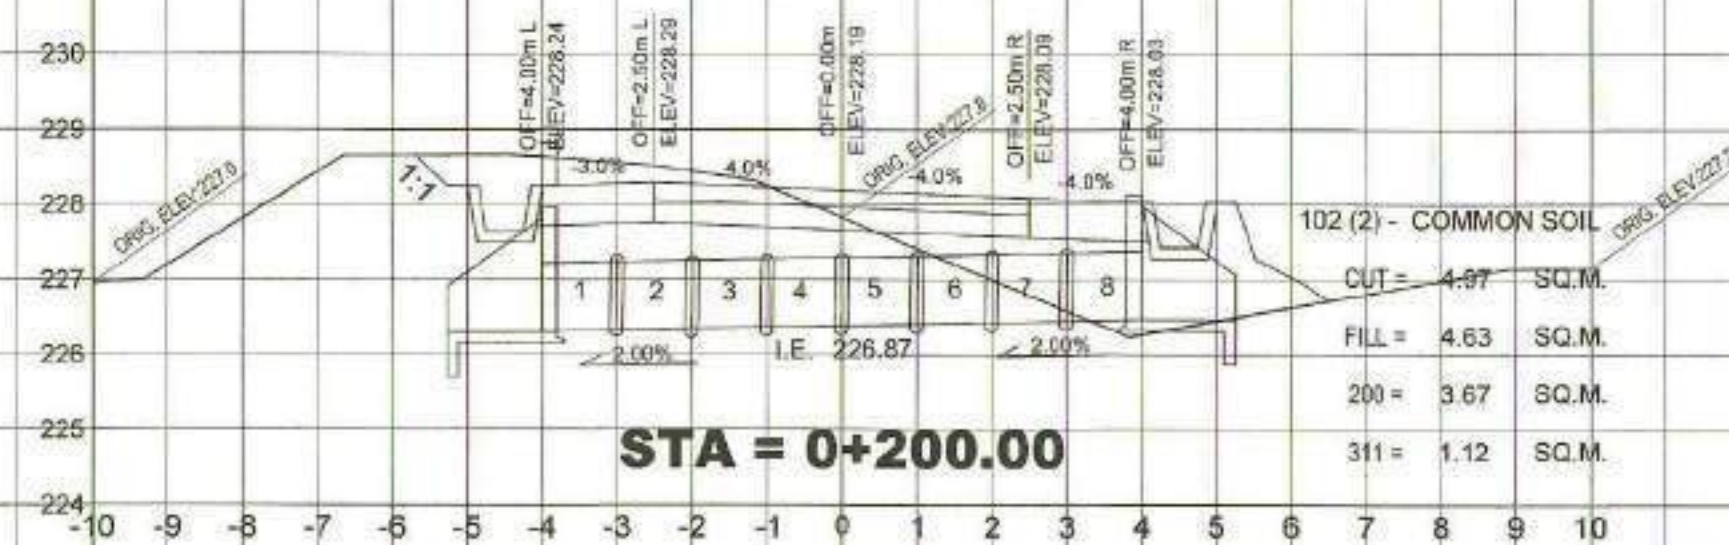
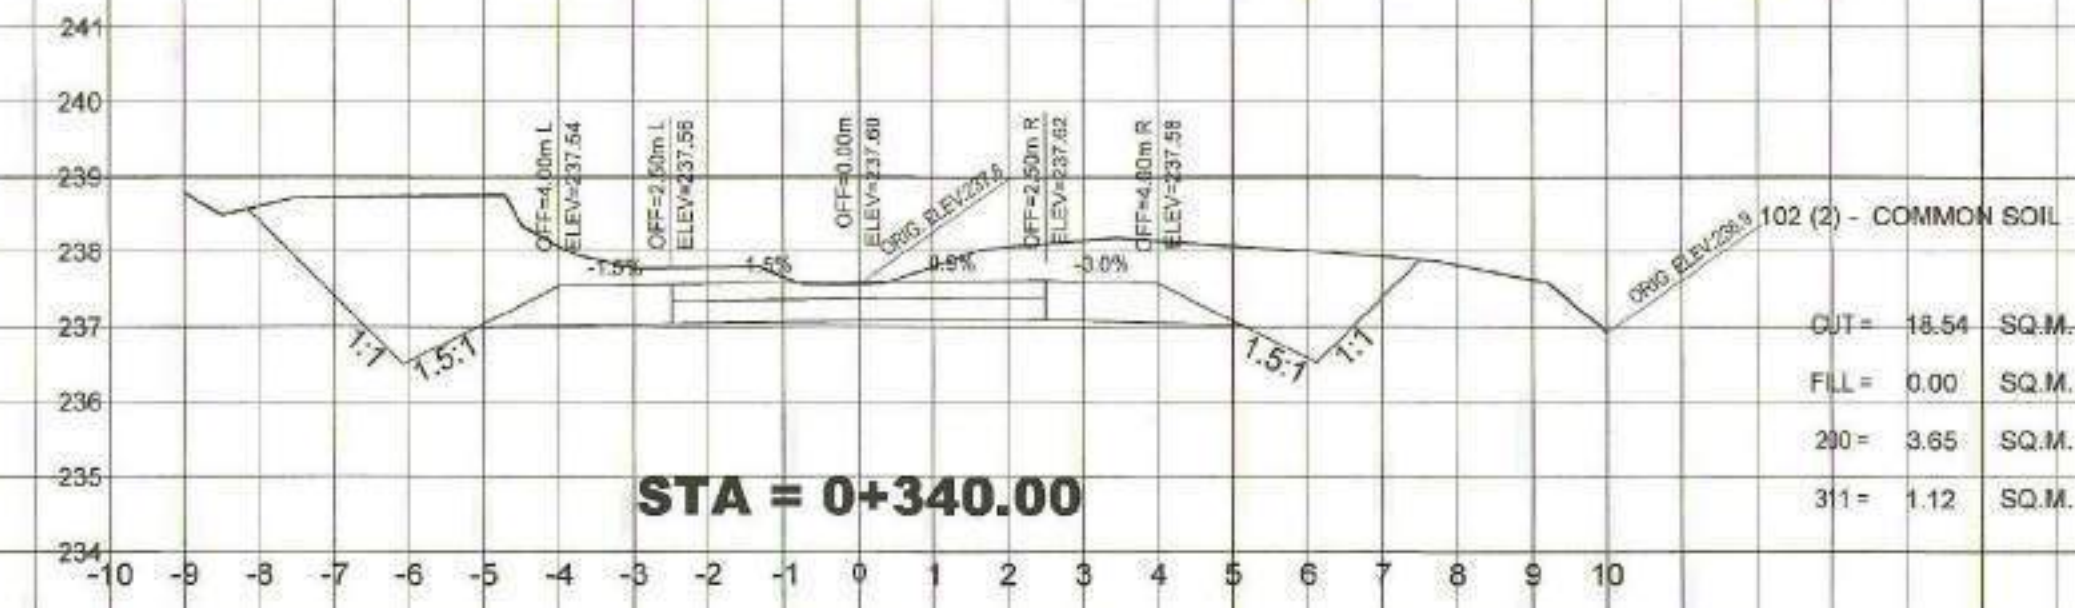
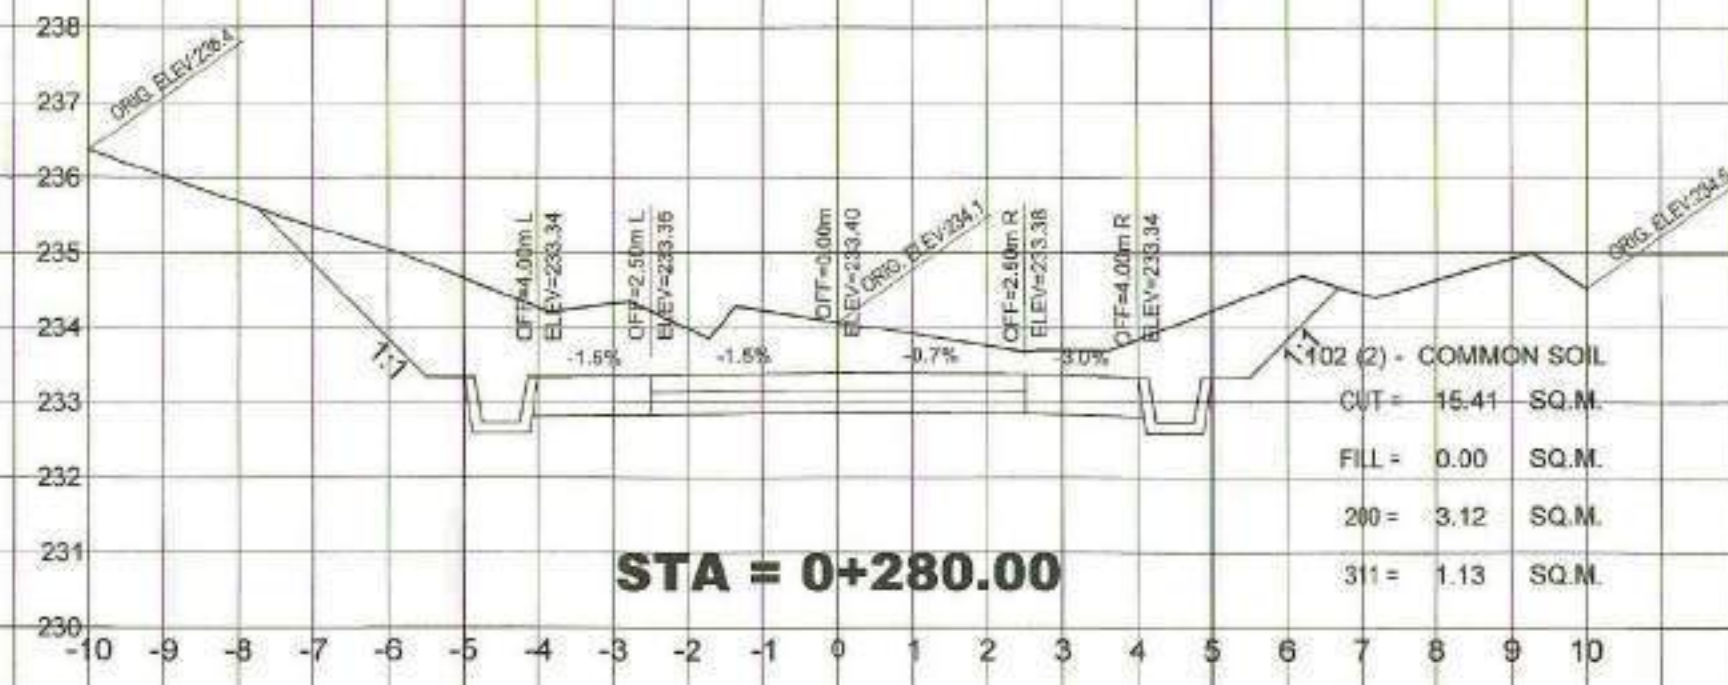
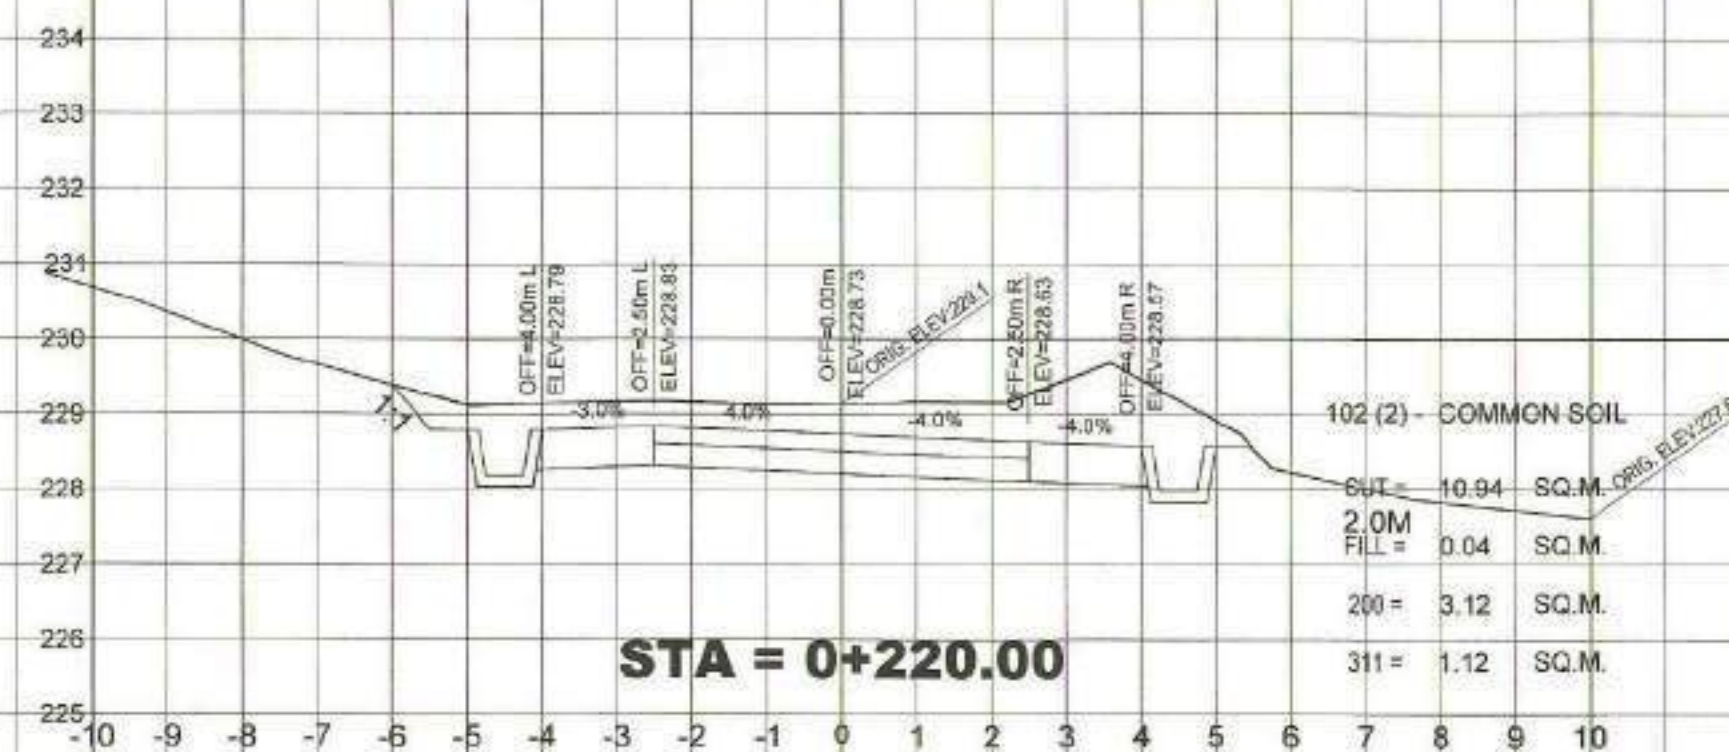
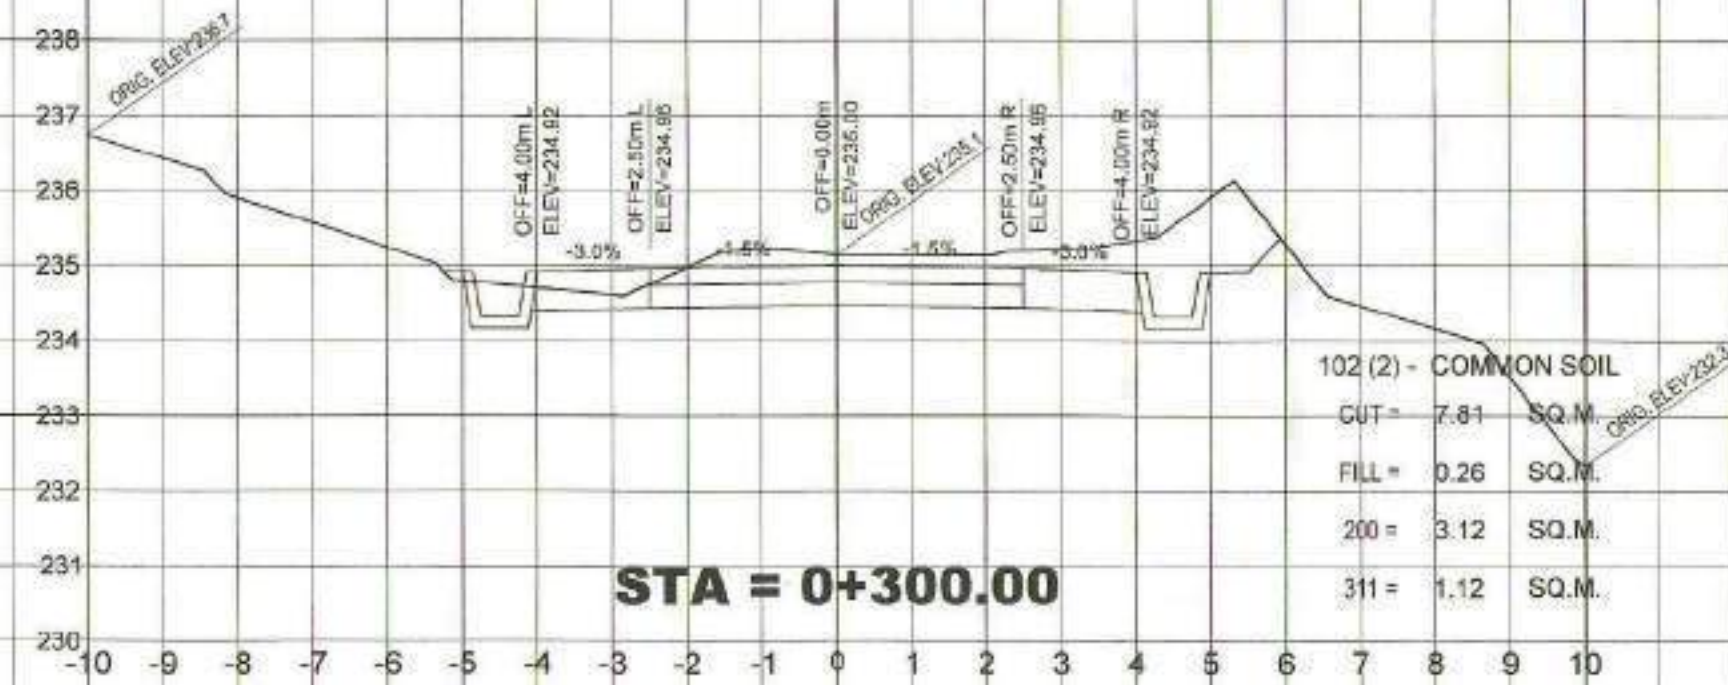
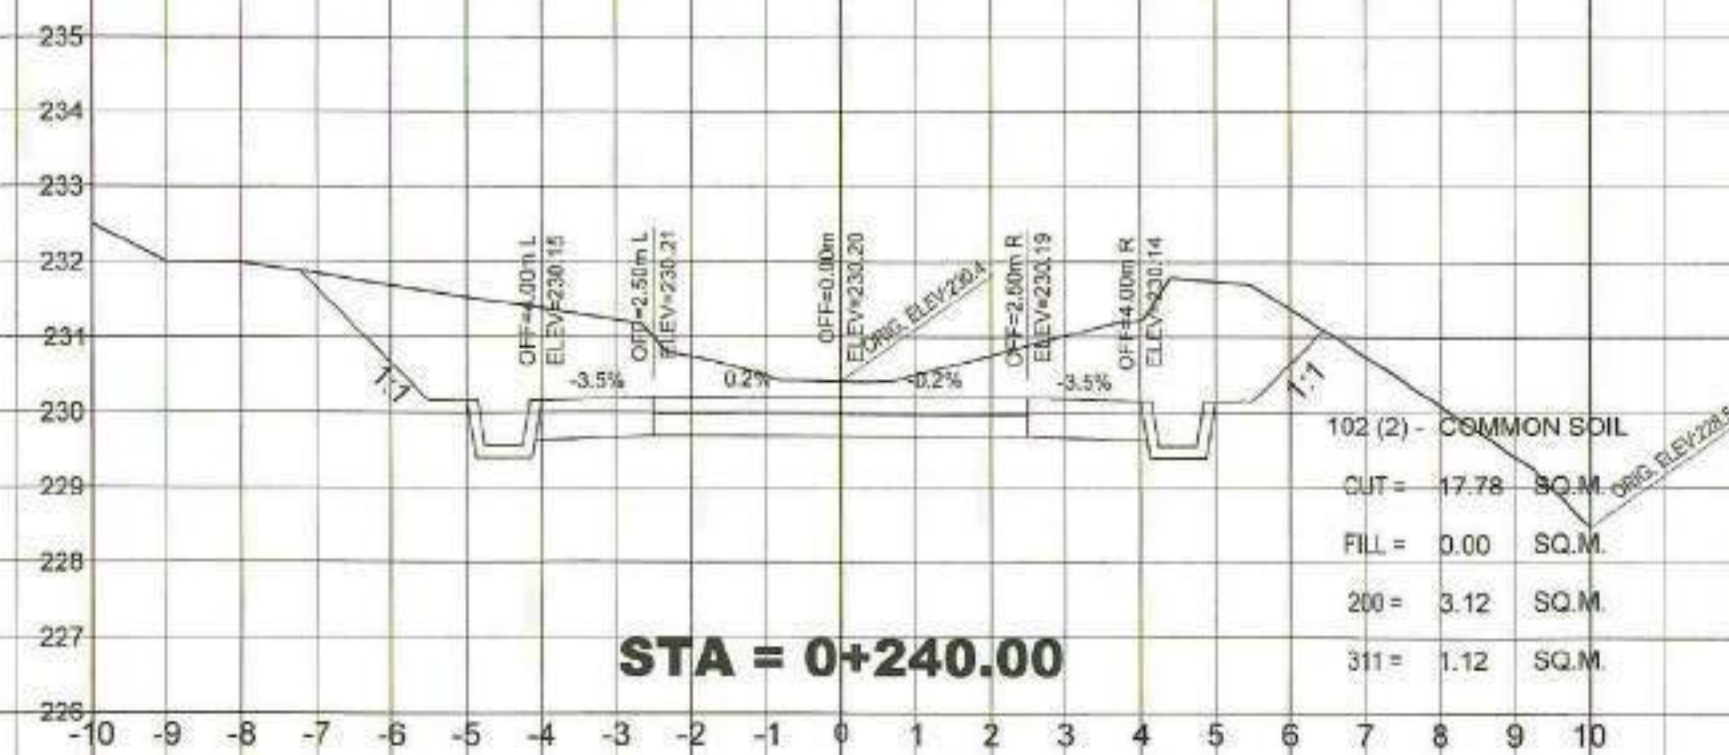
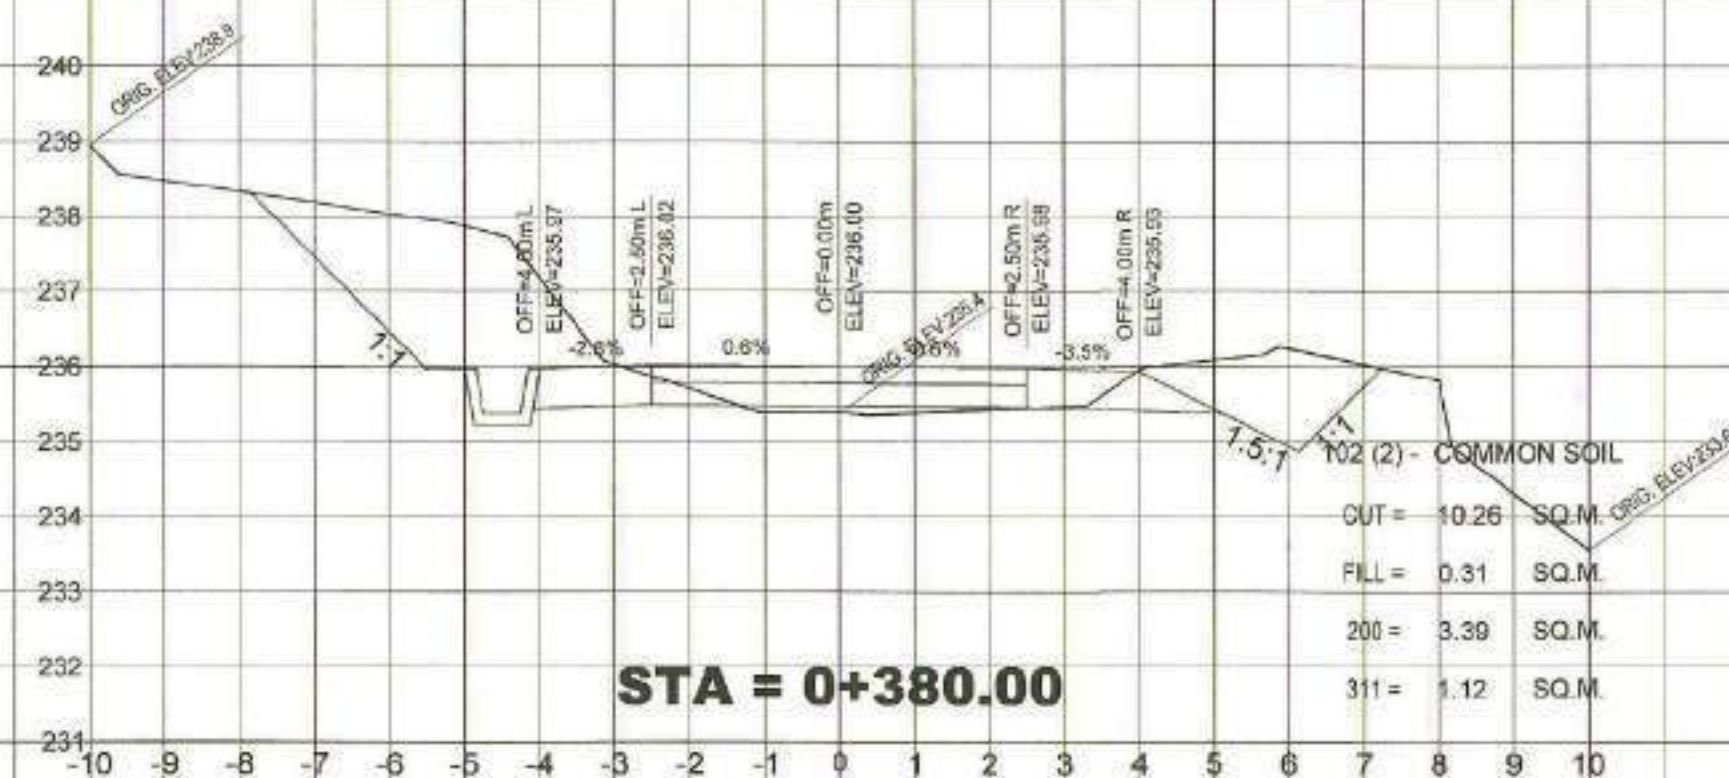
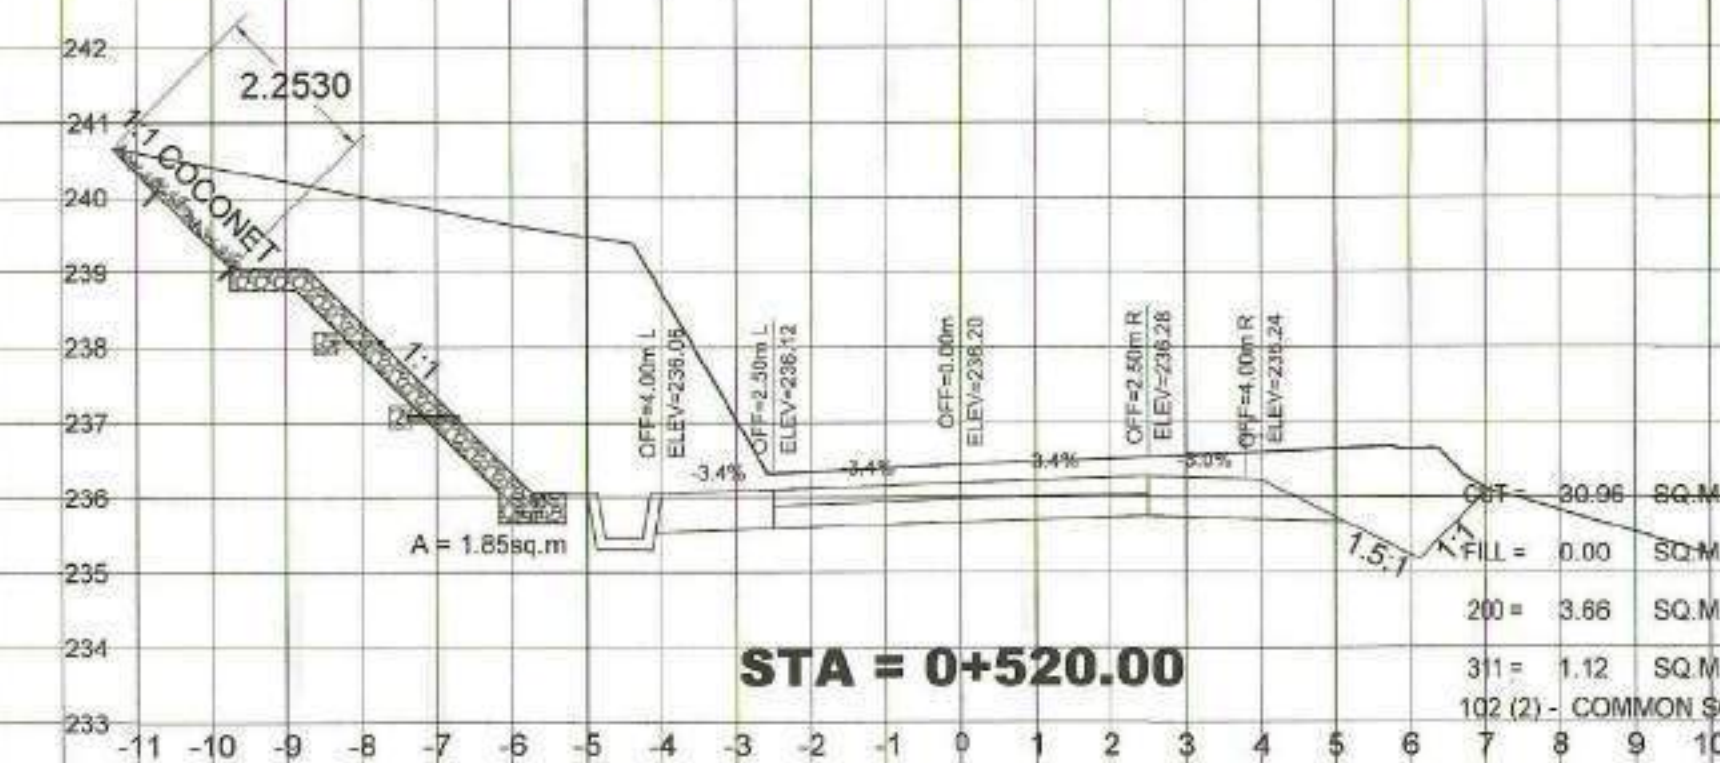


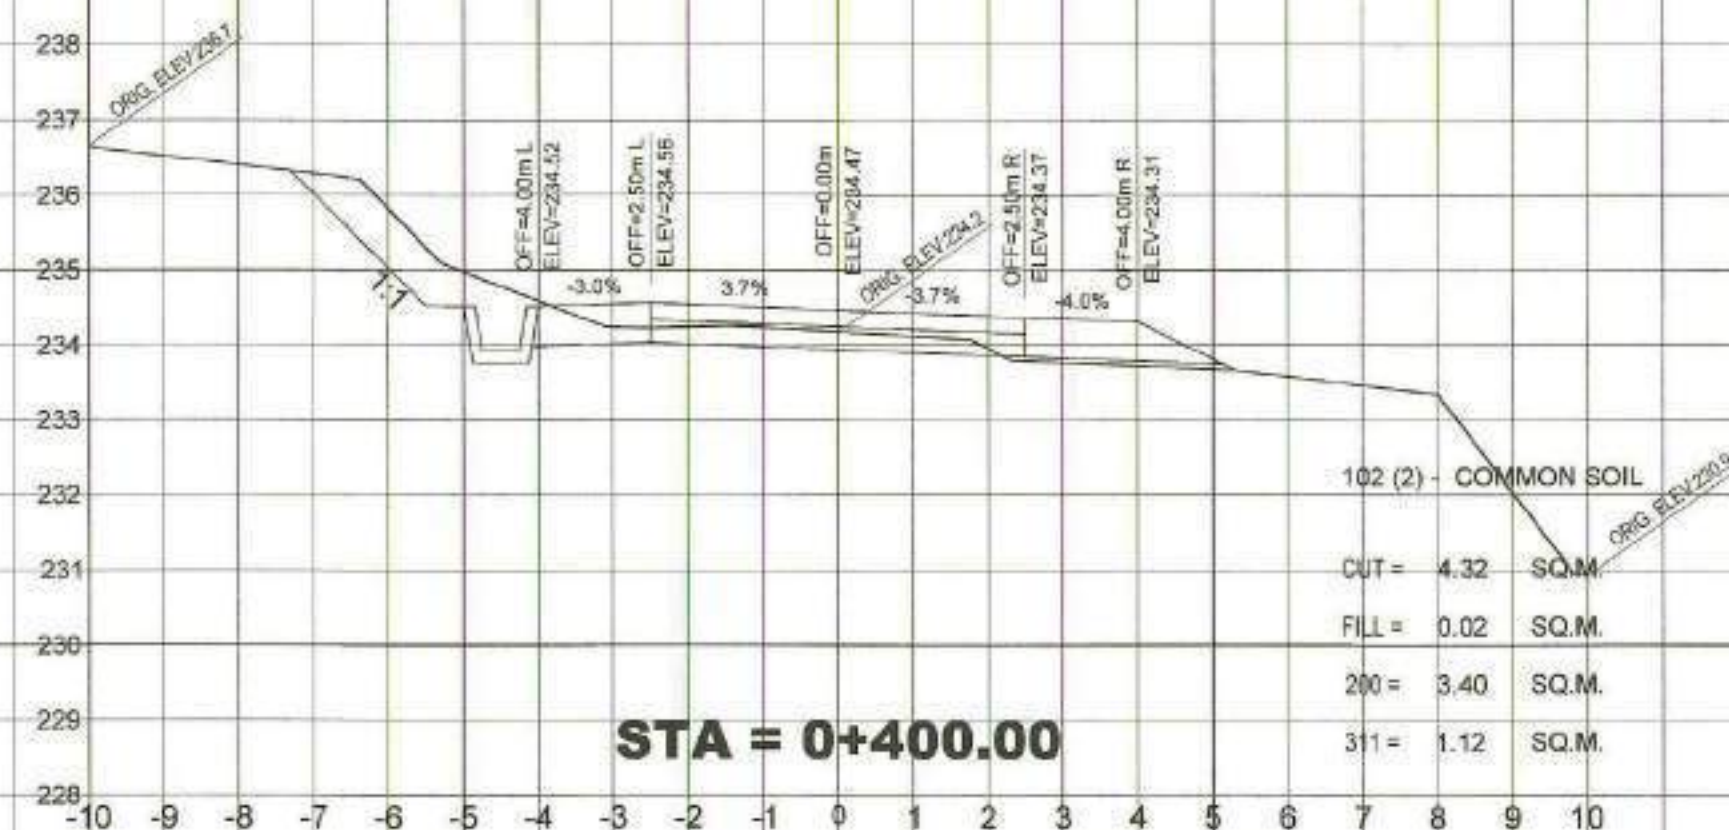


REMOVE & REPLACE EXISTING 1-24"Ø x 5.0 ln.m. WITH 1-910mmØ x 8.0 ln.m. RCPC WITH WINGWALL BOTH SIDES
 STATION = 0+200.00; I.E. 226.87

	REPUBLIC OF THE PHILIPPINES DEPARTMENT OF AGRICULTURE "PHILIPPINE RURAL DEVELOPMENT PROJECT SCALE UP" PROVINCE OF DAVAO DE ORO MUNICIPALITY OF LAAK	PROJECT NO.: PRDP-SU-IB-R011-DDO-003-000-000-2023-FMB SUBPROJECT TITLE: REHABILITATION OF FMR FROM KILAGDING RECENIA - KIBAGIOU ROAD, LAAK WITH BRIDGE COMPONENT LOCATION: LAAK, DAVAO DE ORO	PREPARED BY: DOMINADOR R. ALMEDILLA OIC DIVISION HEAD - PDD	DESIGNED BY: RONNIE S. APARRI ENGINEER II	CHECKED & REVIEWED BY: RODERICK M. DIGAMON PROVINCIAL ENGINEER	RECOMMENDING APPROVAL: ALICIA M. GRACIAS CO - PPMU	APPROVED: DOROTHY P. MONTEJO-GONZAGA GOVERNOR	SHEET CONTENTS: CROSS SECTIONS RPO XI NO OBJECTION SIGNATURE: ENCE M. ALMEDILLA I-BUILD Component Head	SHEET NO. 59 102








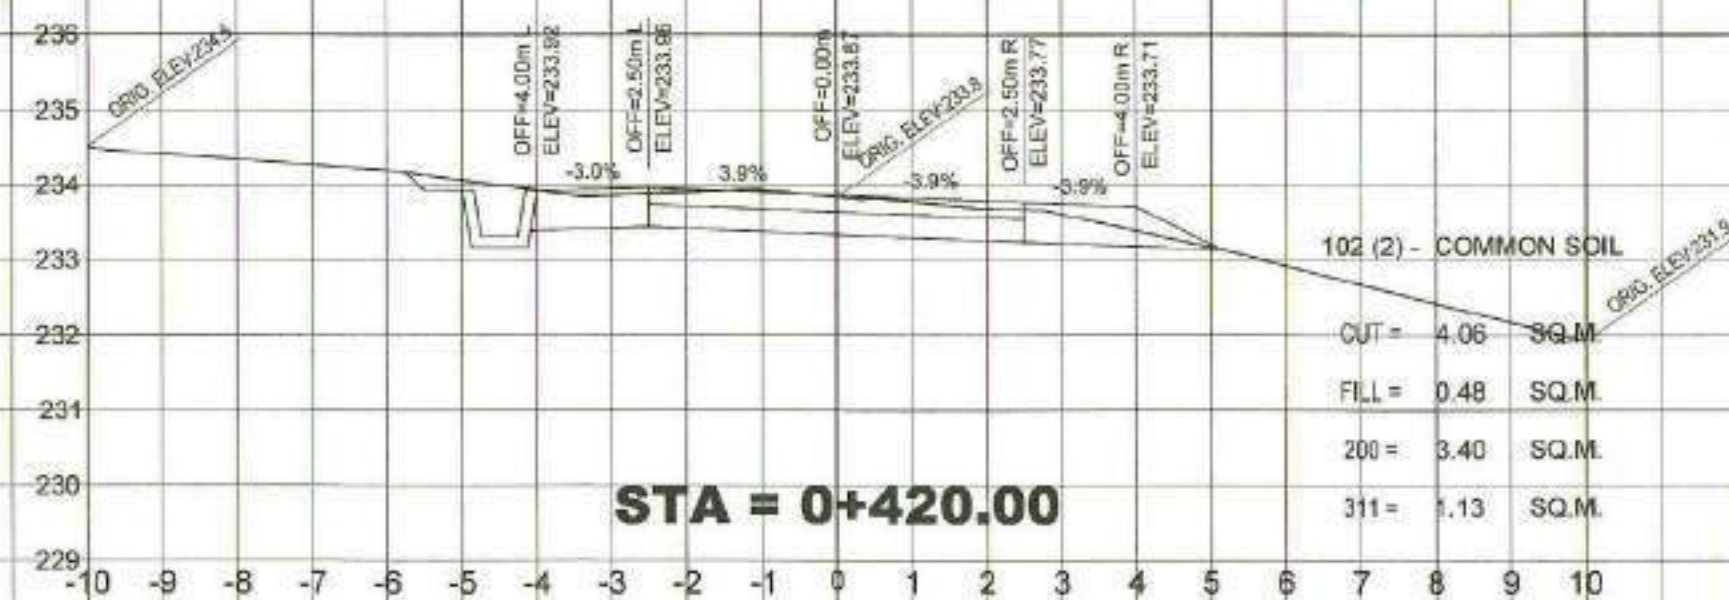


REMOVE & REPLACE EXISTING 1-24"Ø x 5.0 In.m. WITH 1-910mmØ x 8.0 In.m. RPCPC WITH WINGWALL BOTH SIDES
STATION = 0+440.00; I.E. 232.98

	REPUBLIC OF THE PHILIPPINES DEPARTMENT OF AGRICULTURE "PHILIPPINE RURAL DEVELOPMENT PROJECT SCALE UP" PROVINCE OF DAVAO DE ORO MUNICIPALITY OF LAAK		PROJECT NO.: PRDP-SU-IB-R011-DDO-003-000-000-2023-FMB	PREPARED BY: DOMINADOR R. ALMEDILLA OIC DIVISION HEAD - PDD	DESIGNED BY: RONNIE S. APARRI ENGINEER II	CHECKED & REVIEWED BY: RODERICK M. DIGAMON PROVINCIAL ENGINEER	RECOMMENDING APPROVAL: ALICIA M. GRACIADAS CO - PPMIU	APPROVED: DOROTHY P. MONTEJO GONZAGA GOVERNOR	SHEET CONTENTS: CROSS SECTIONS RPC XI NO OBJECTION ENGR. MANABING B. BADOY BUILD Component Head	SHEET NO. 60 102	
	SUBPROJECT TITLE:		REHABILITATION OF FMR FROM KILAGDING RECENIA - KIBAGIQU ROAD, LAAK WITH BRIDGE COMPONENT								
	LOCATION:		LAAK, DAVAO DE ORO								

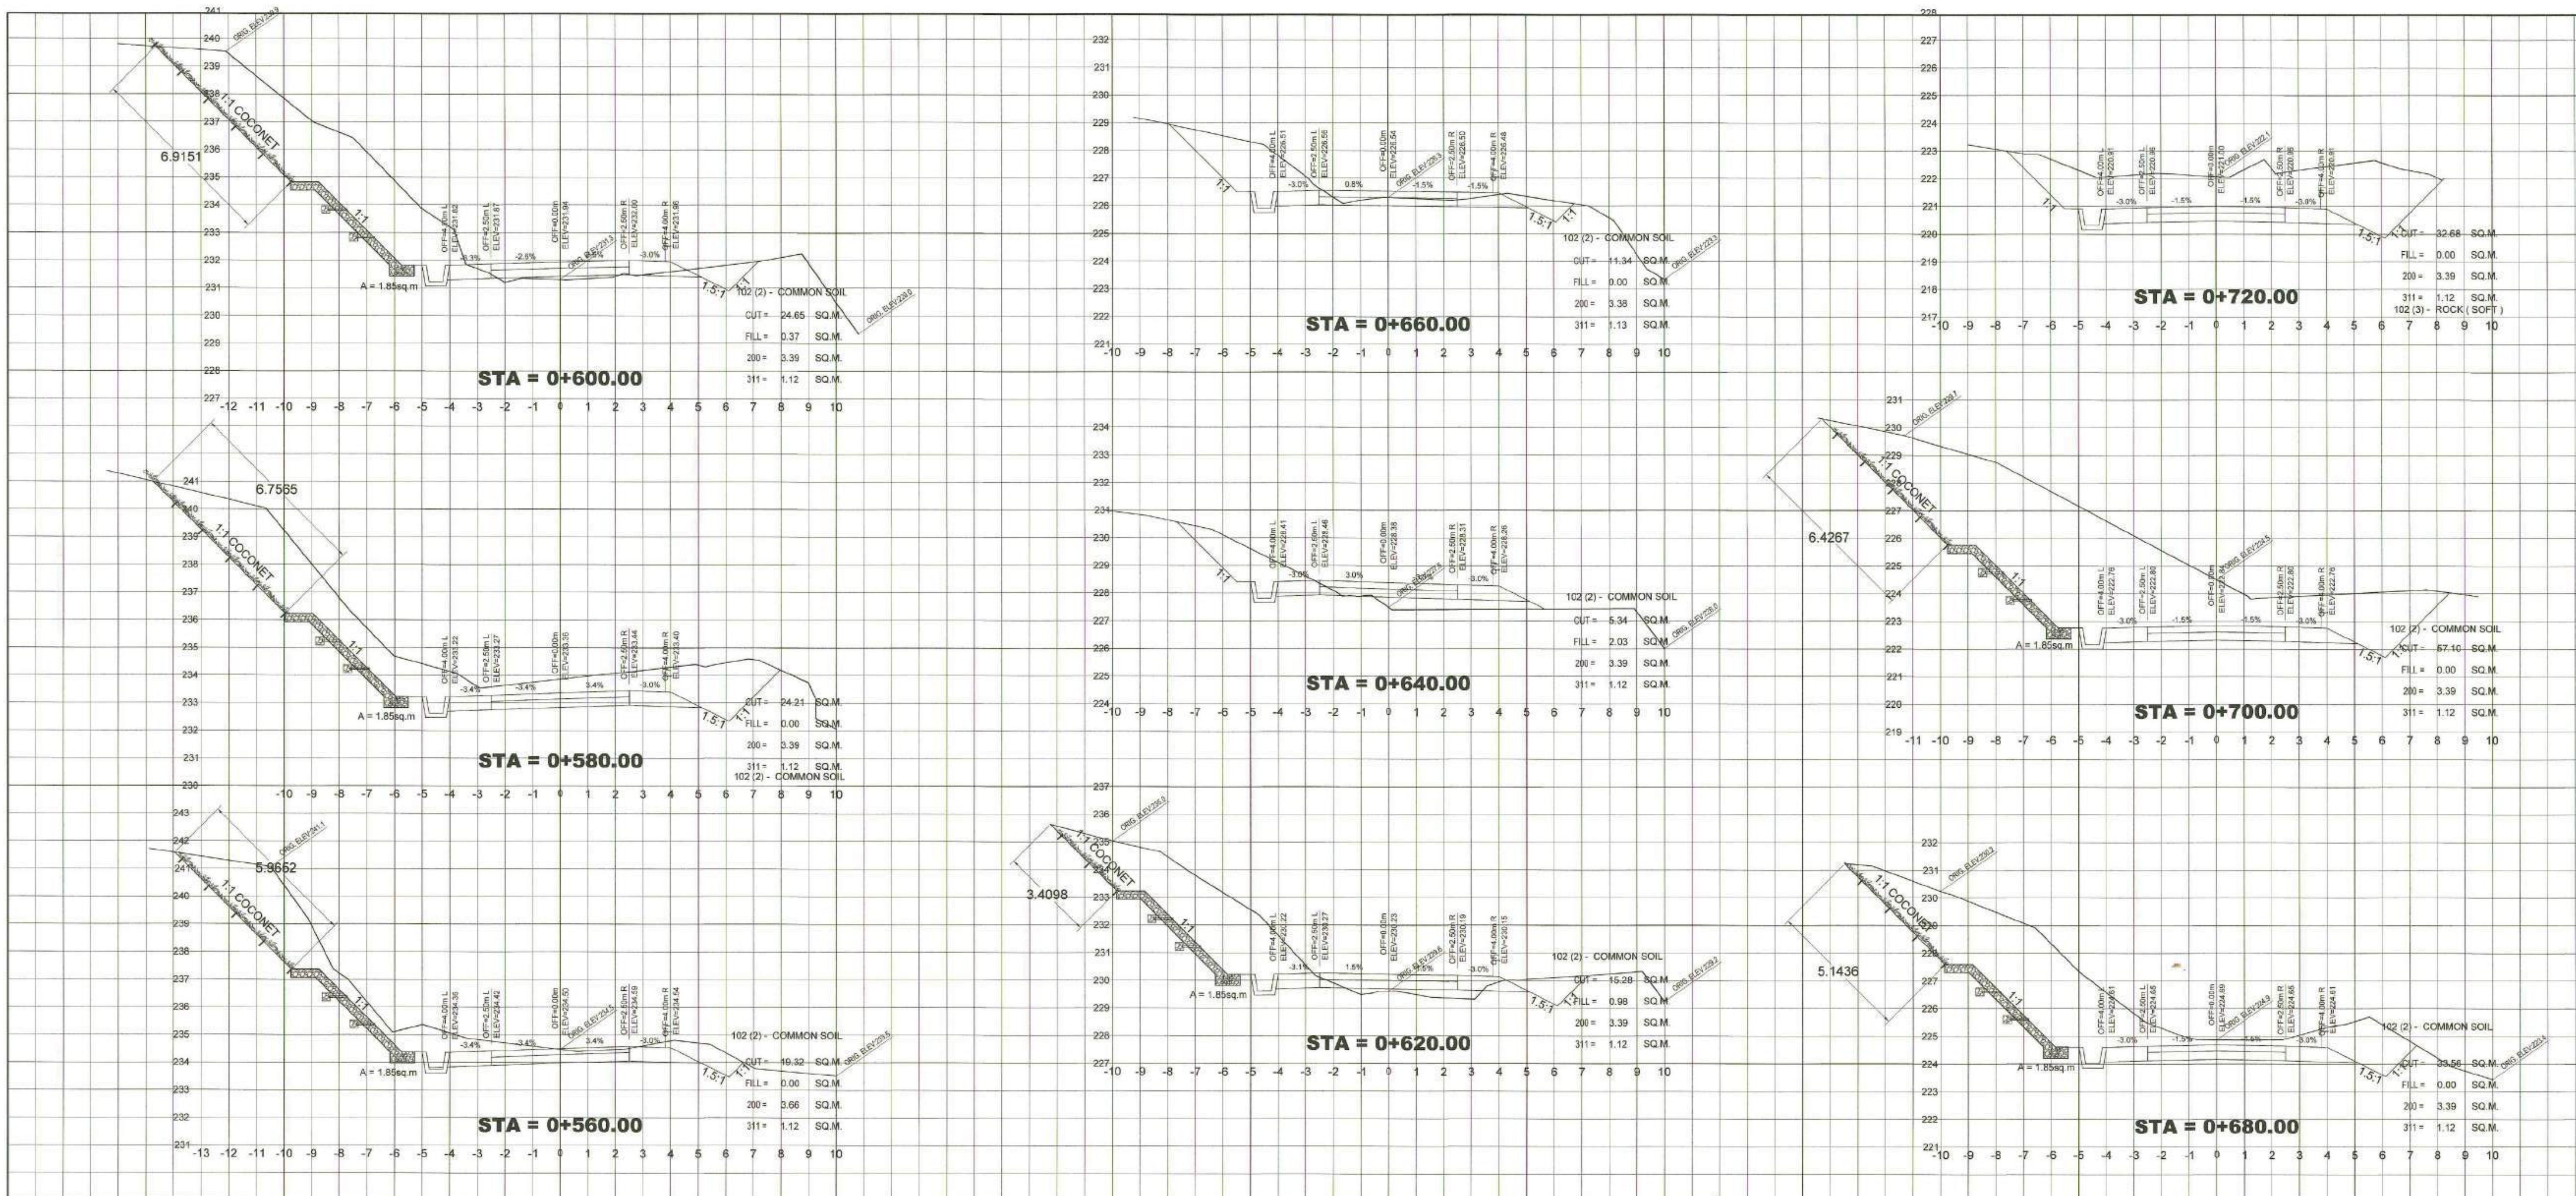

	REPUBLIC OF THE PHILIPPINES DEPARTMENT OF AGRICULTURE "PHILIPPINE RURAL DEVELOPMENT PROJECT SCALE UP" PROVINCE OF DAVAO DE ORO MUNICIPALITY OF LAAK	PROJECT NO.: PRDP-SU-IB-R011-DDO-003-000-000-2023-FMB SUBPROJECT TITLE: REHABILITATION OF FMR FROM KILAGDING RECENIA - KIBAGIOU ROAD, LAAK WITH BRIDGE COMPONENT LOCATION: LAAK, DAVAO DE ORO	PREPARED BY: DOMINADOR R. ALMEDILLA OIC DIVISION HEAD - PDD	DESIGNED BY: RONNIE S. APARRI ENGINEER II	CHECKED & REVIEWED BY: RODERICK M. DIGAMON PROVINCIAL ENGINEER	RECOMMENDING APPROVAL: ALICIA M. GRACIADAS CO - PPMIU	APPROVED: DOROTHY P. MONTEJO-GONZAGA GOVERNOR	SHEET CONTENTS: CROSS SECTIONS RPC NO OBJECTION SIGNATURE: DOMINADOR R. ALMEDILLA OIC DIVISION HEAD - PDD	SHEET NO. 61 / 102
--	--	---	---	---	--	---	---	--	--------------------

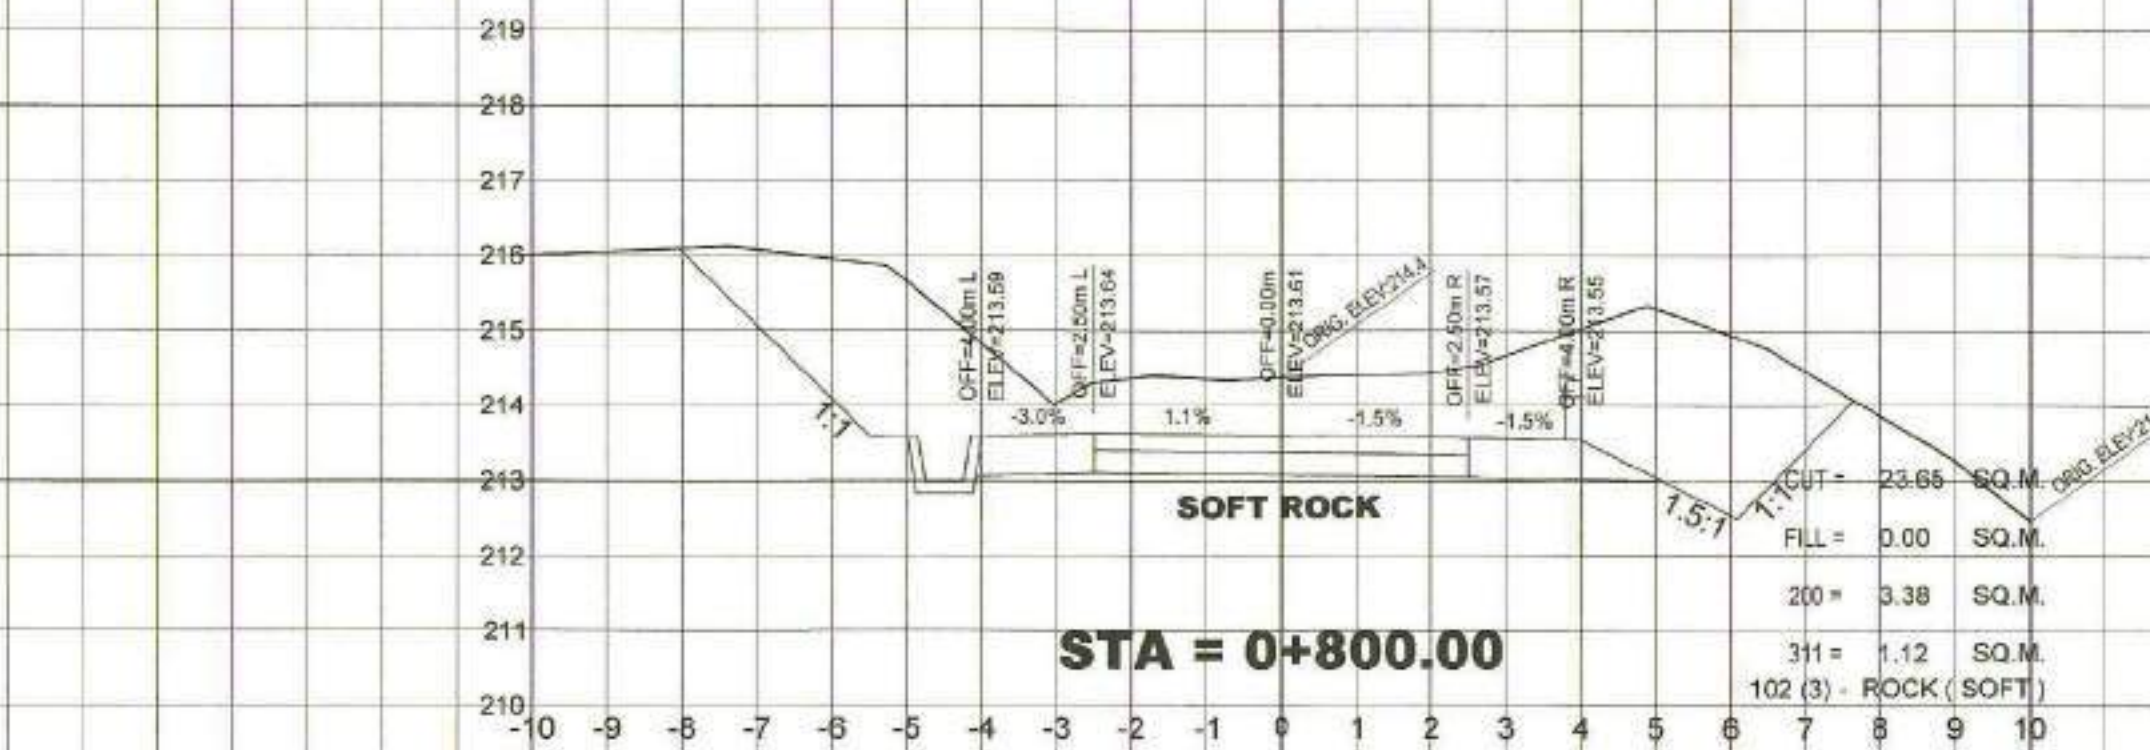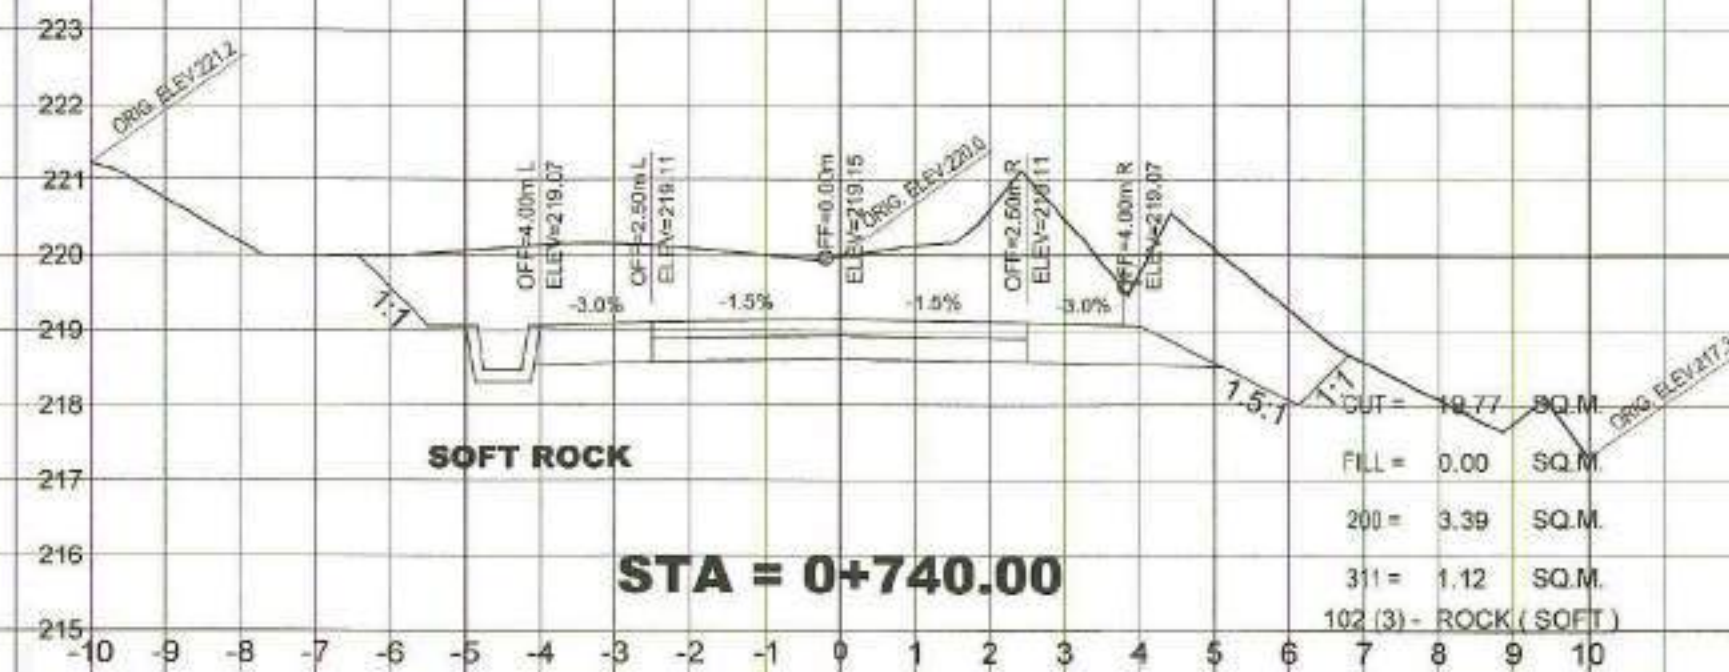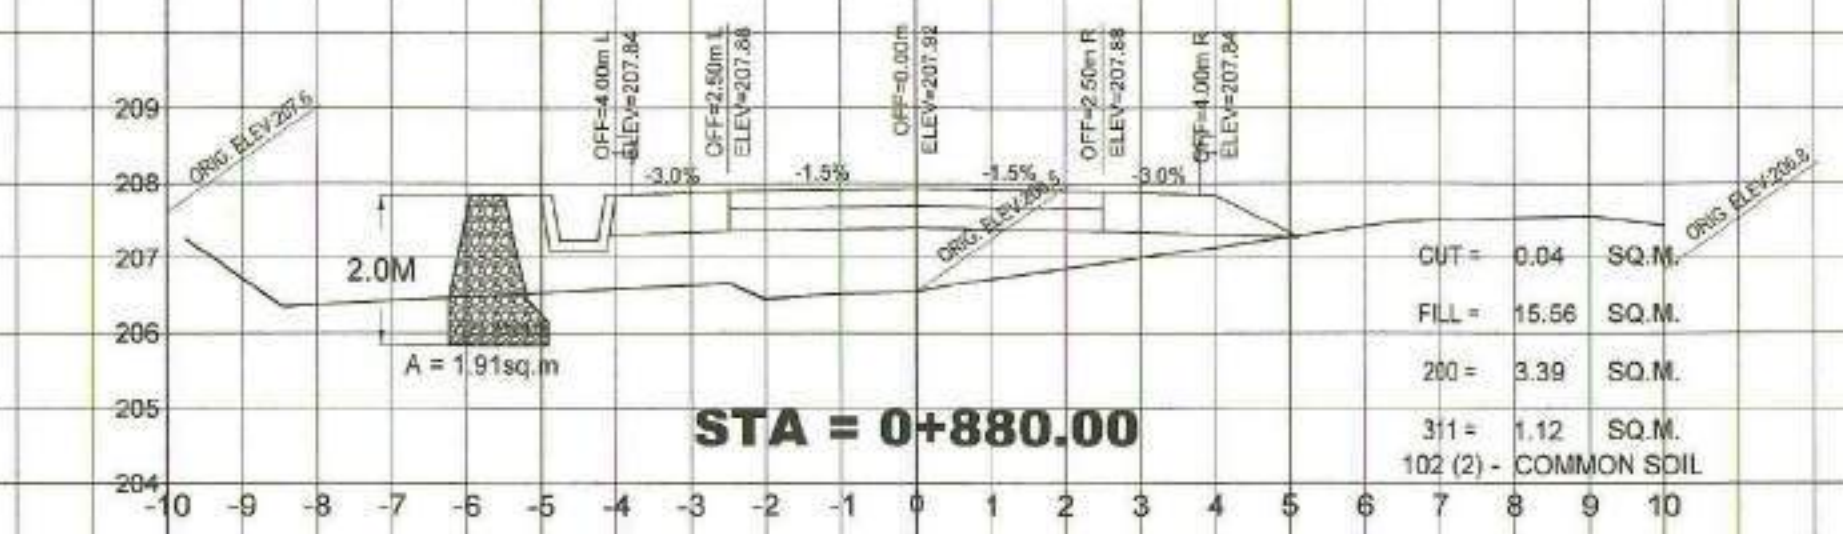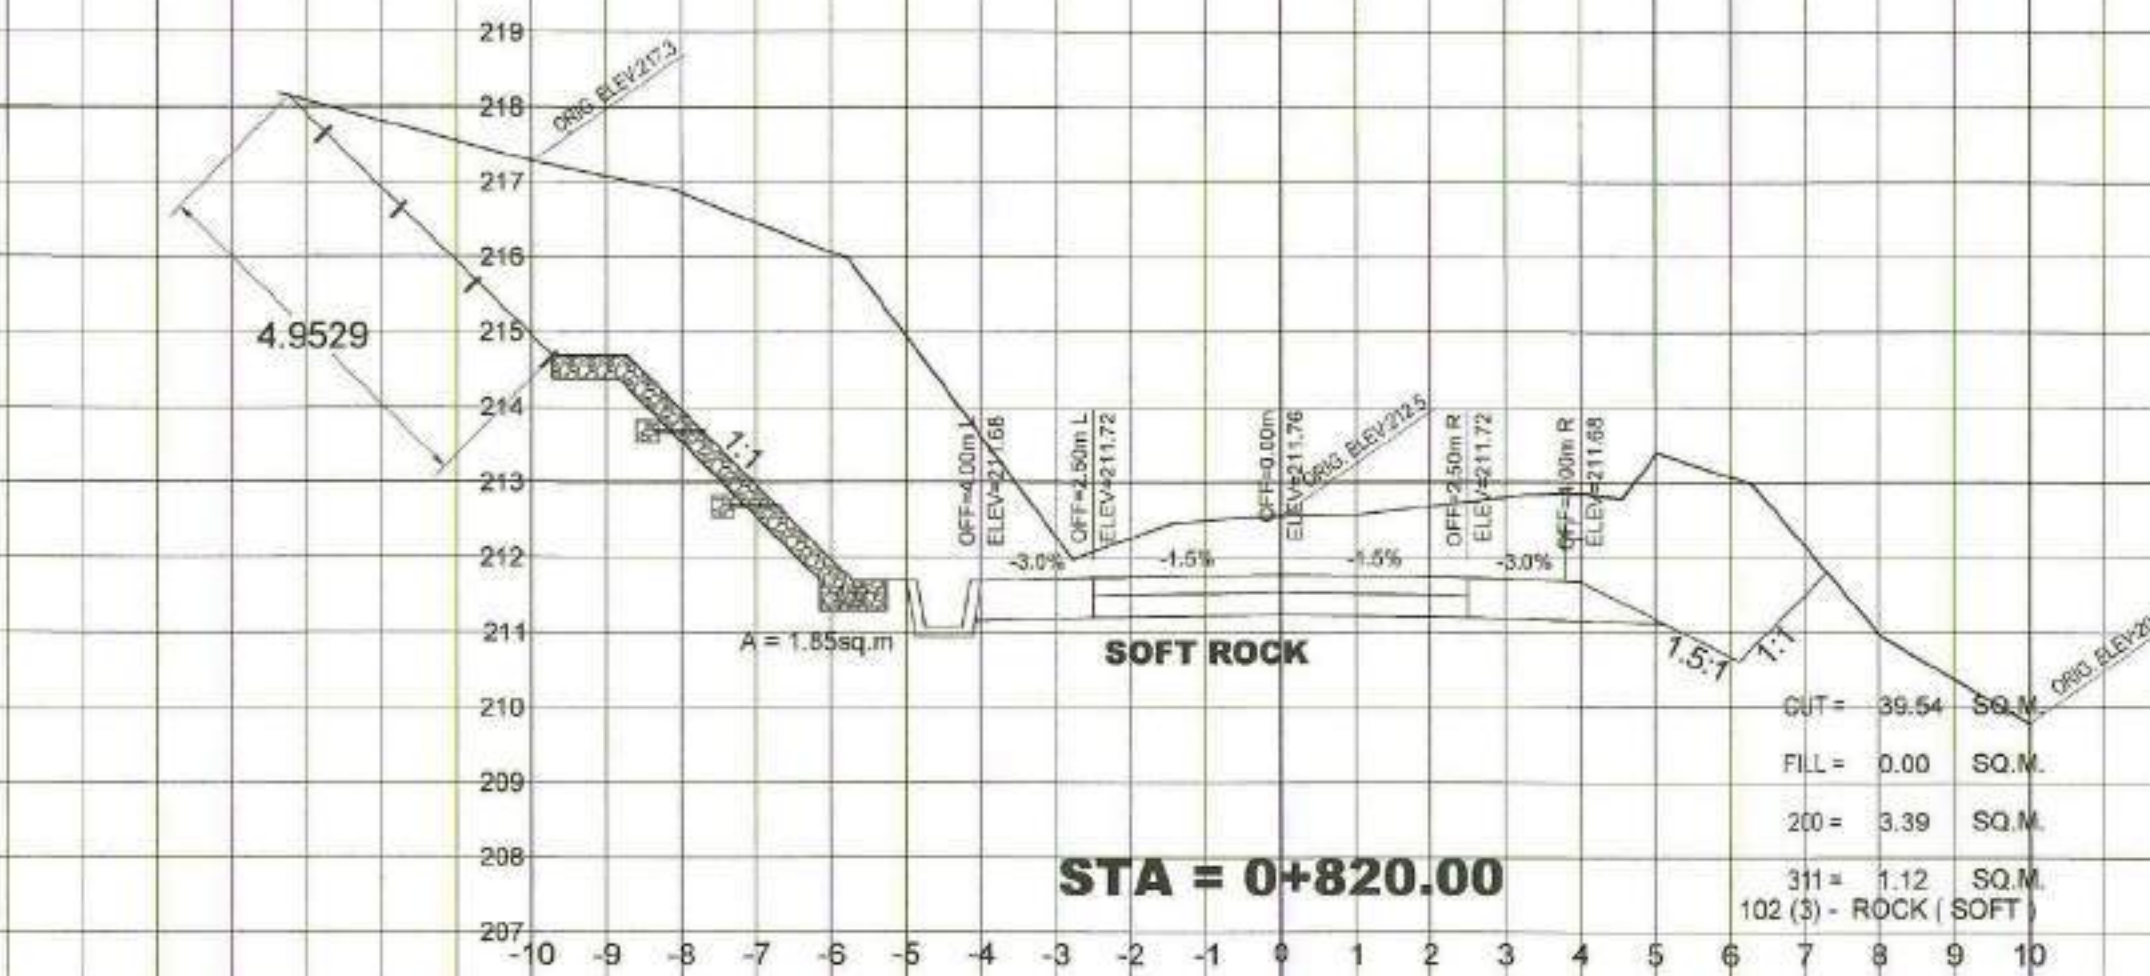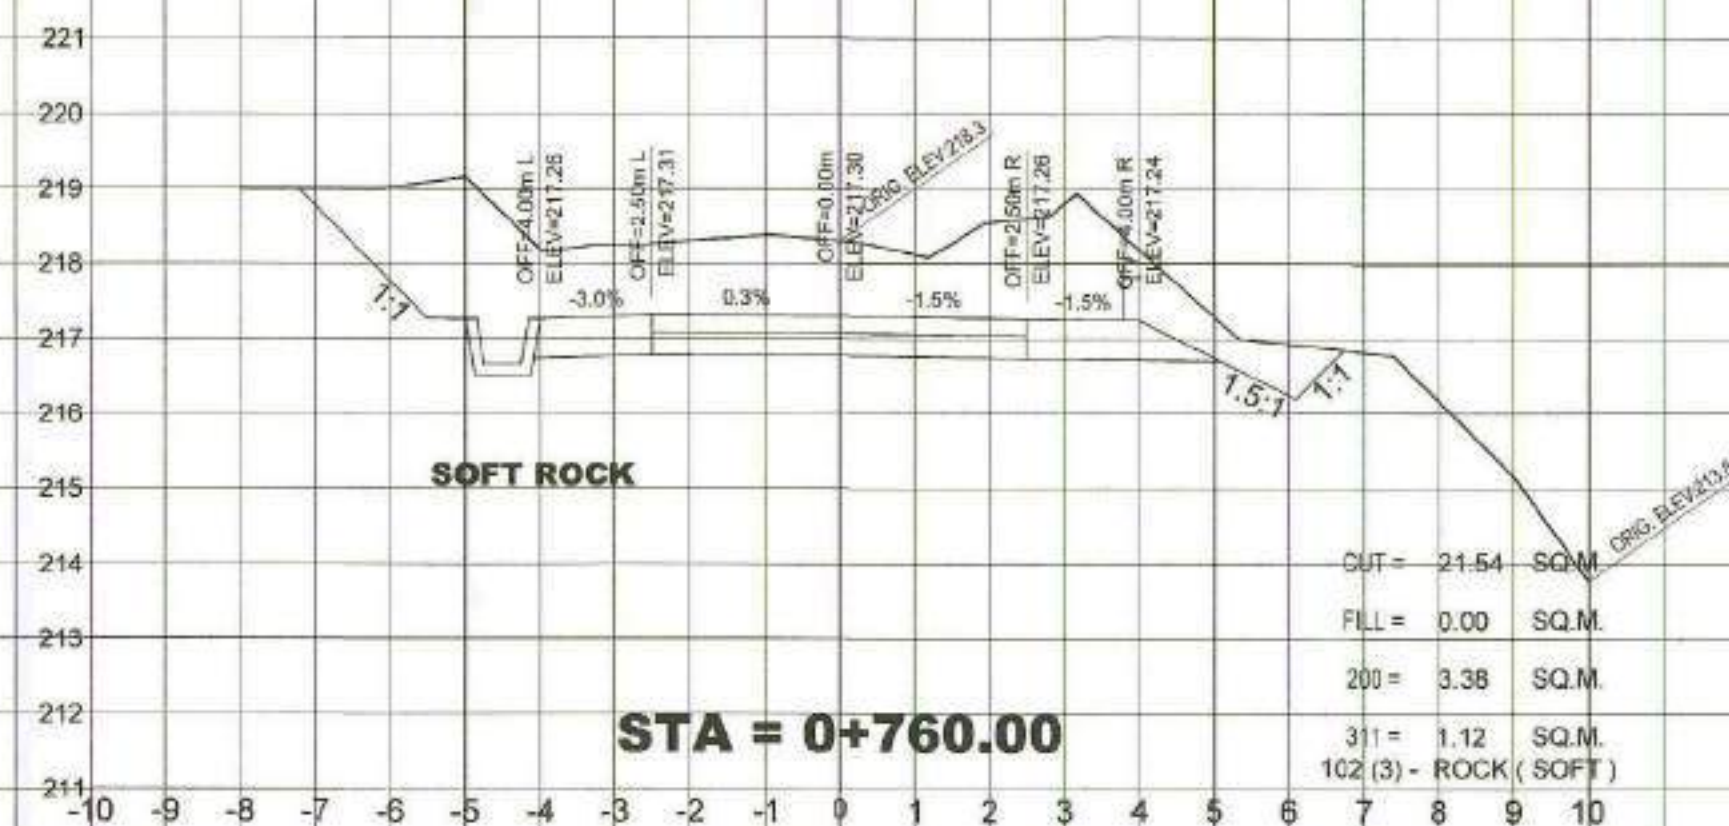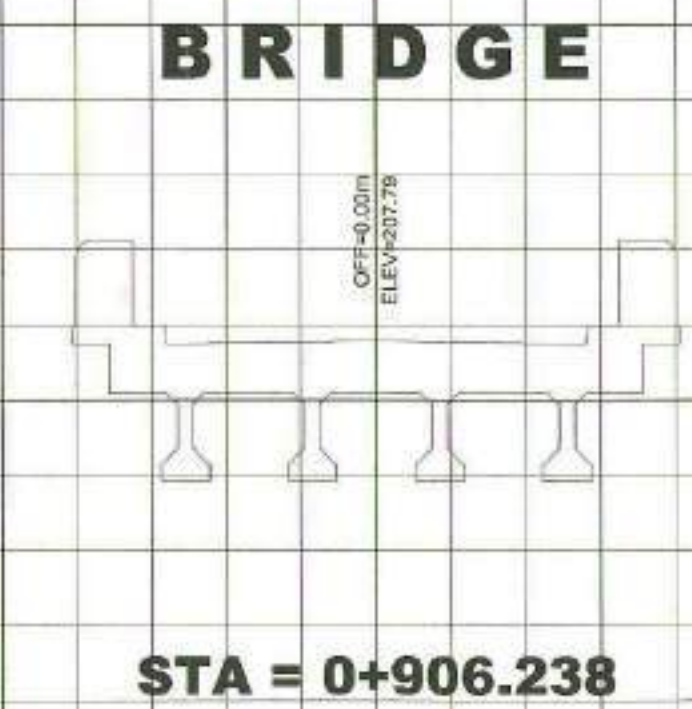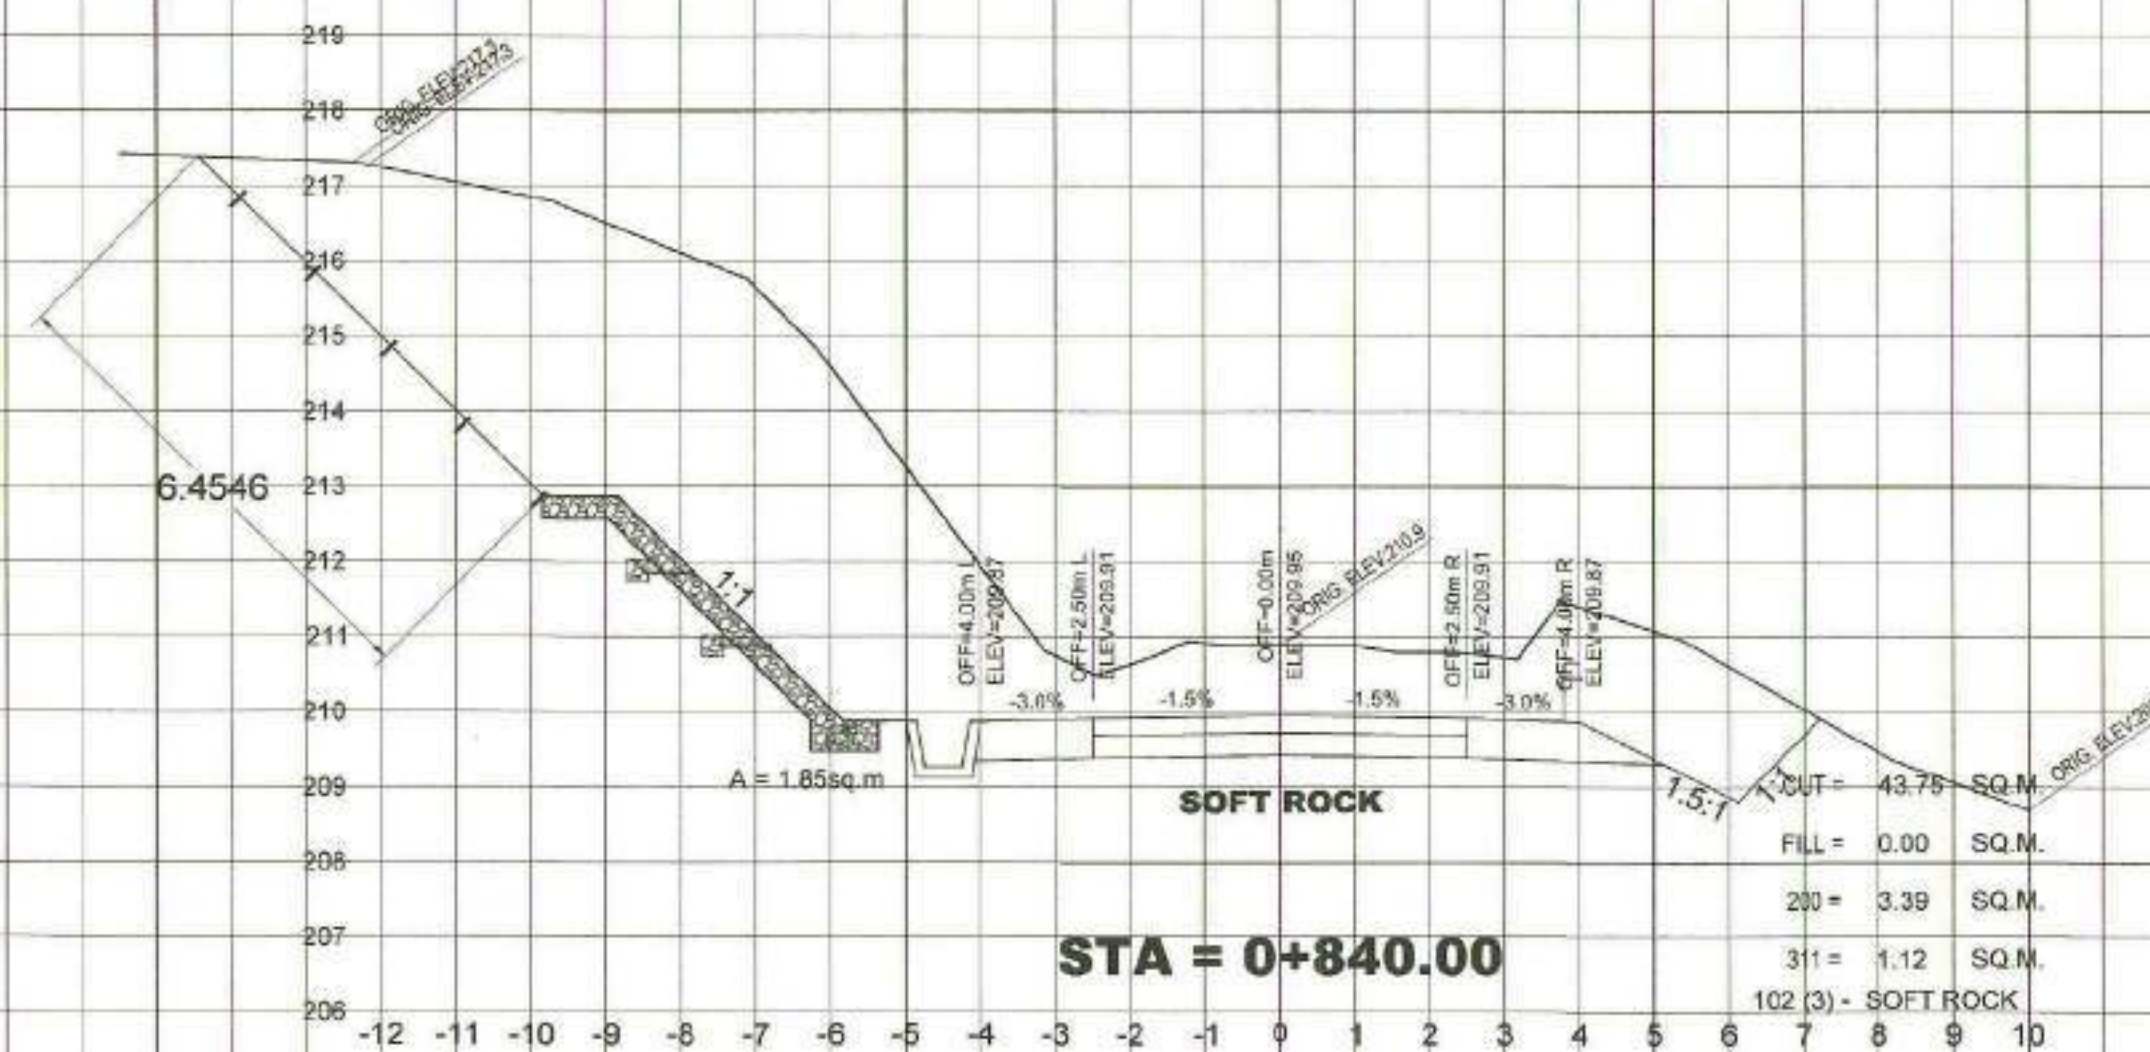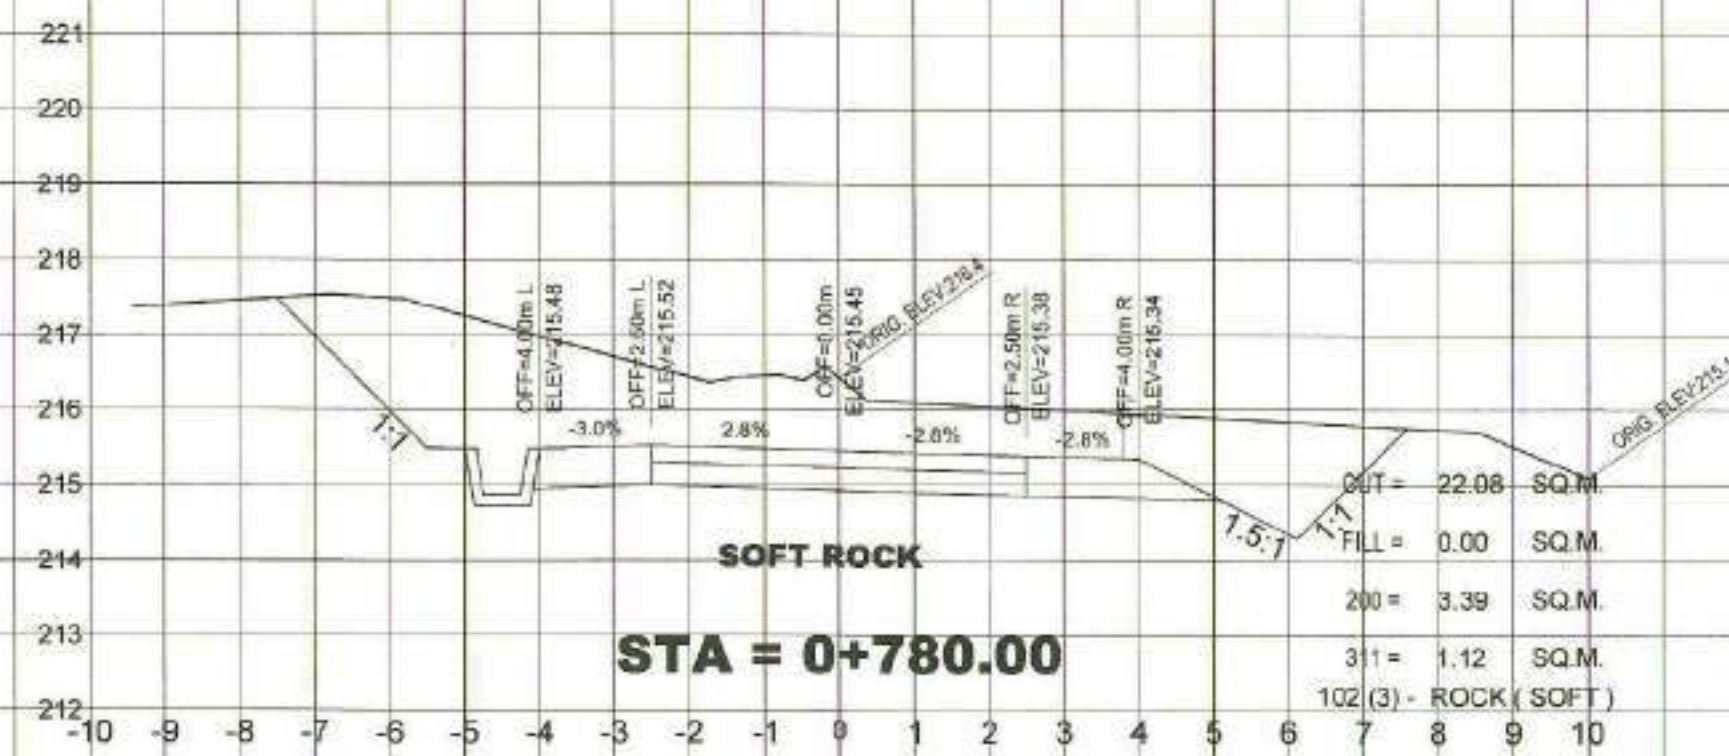

REPUBLIC OF THE PHILIPPINES
DEPARTMENT OF AGRICULTURE
"PHILIPPINE RURAL DEVELOPMENT
PROJECT SCALE UP"
PROVINCE OF DAVAO DE ORO
MUNICIPALITY OF LAAK

PROJECT NO.: PRDP-SU-IB-R011-DDO-003-000-000-2023-FMB
SUBPROJECT TITLE: REHABILITATION OF FMR FROM KILAGDING
RECENIA - KIBAGIOL ROAD,
LAAK WITH BRIDGE COMPONENT
LOCATION: LAAK, DAVAO DE ORO

PREPARED BY: DOMINADOR R. ALMEDILLA
OIC DIVISION HEAD - PDD

DESIGNED BY: RONNIE S. APARRI
ENGINEER II



CHECKED & REVIEWED BY: RODERICK M. DIGAMON
PROVINCIAL ENGINEER

RECOMMENDING APPROVAL: ALICIA M. GRACIAS
CO - PPMIU







APPROVED: DOROTHY P. MONTEJO-GONZAGA
GOVERNOR

SHEET CONTENTS: CROSS SECTIONS
RPCO KI
NO OBJECTION
SIGNATURE: ENGR. MARCELO M. BARRERA
PDDIU Component U-2-A

SHEET NO. 62
102

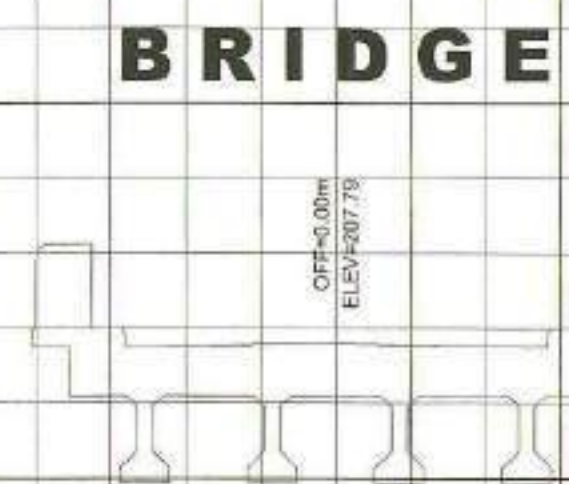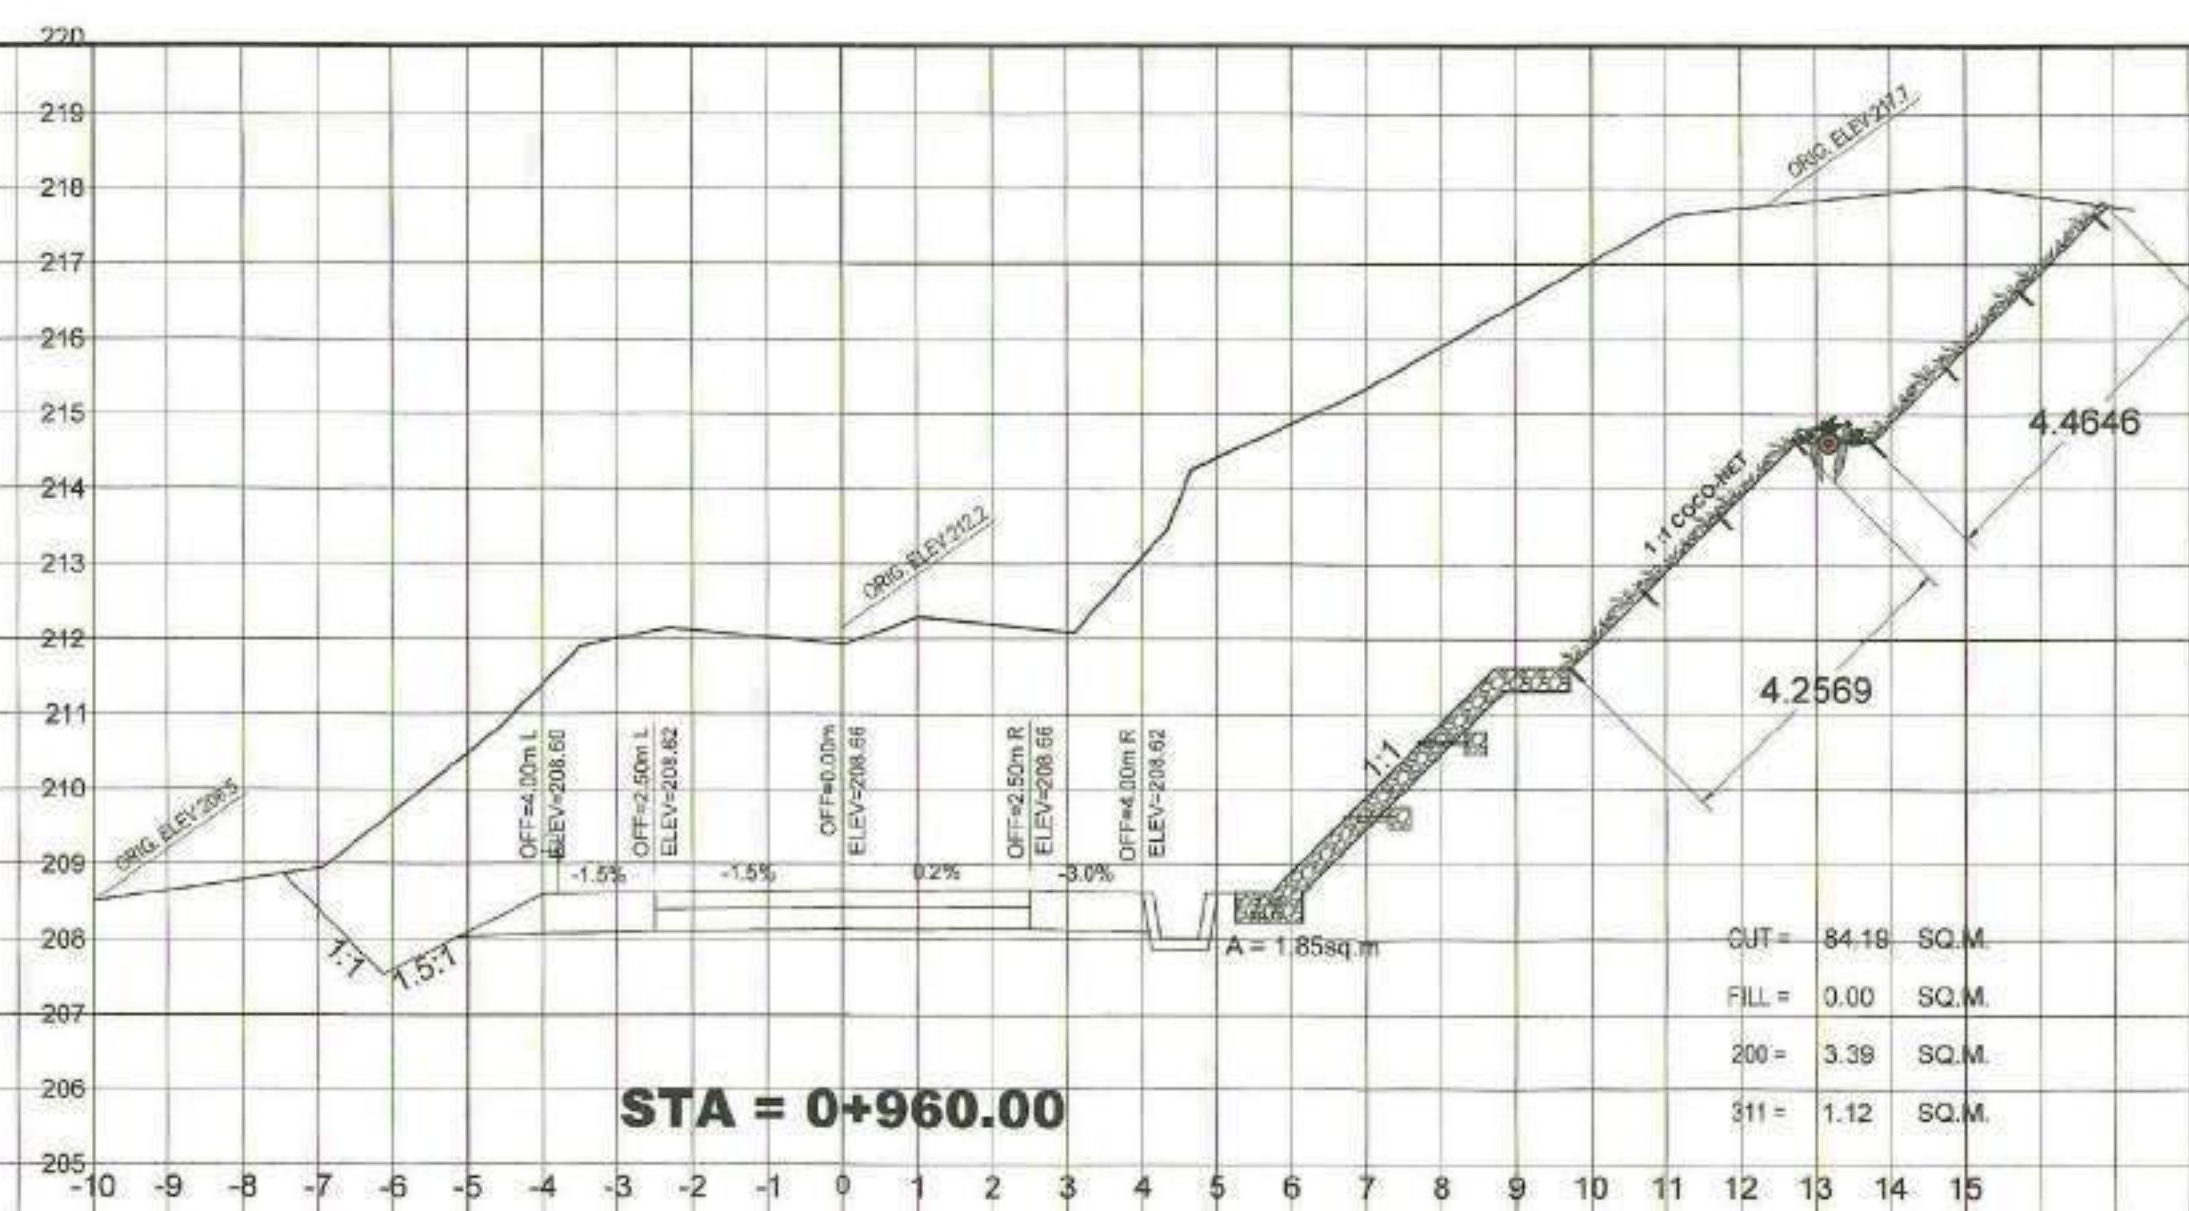

STA = 0+936.238

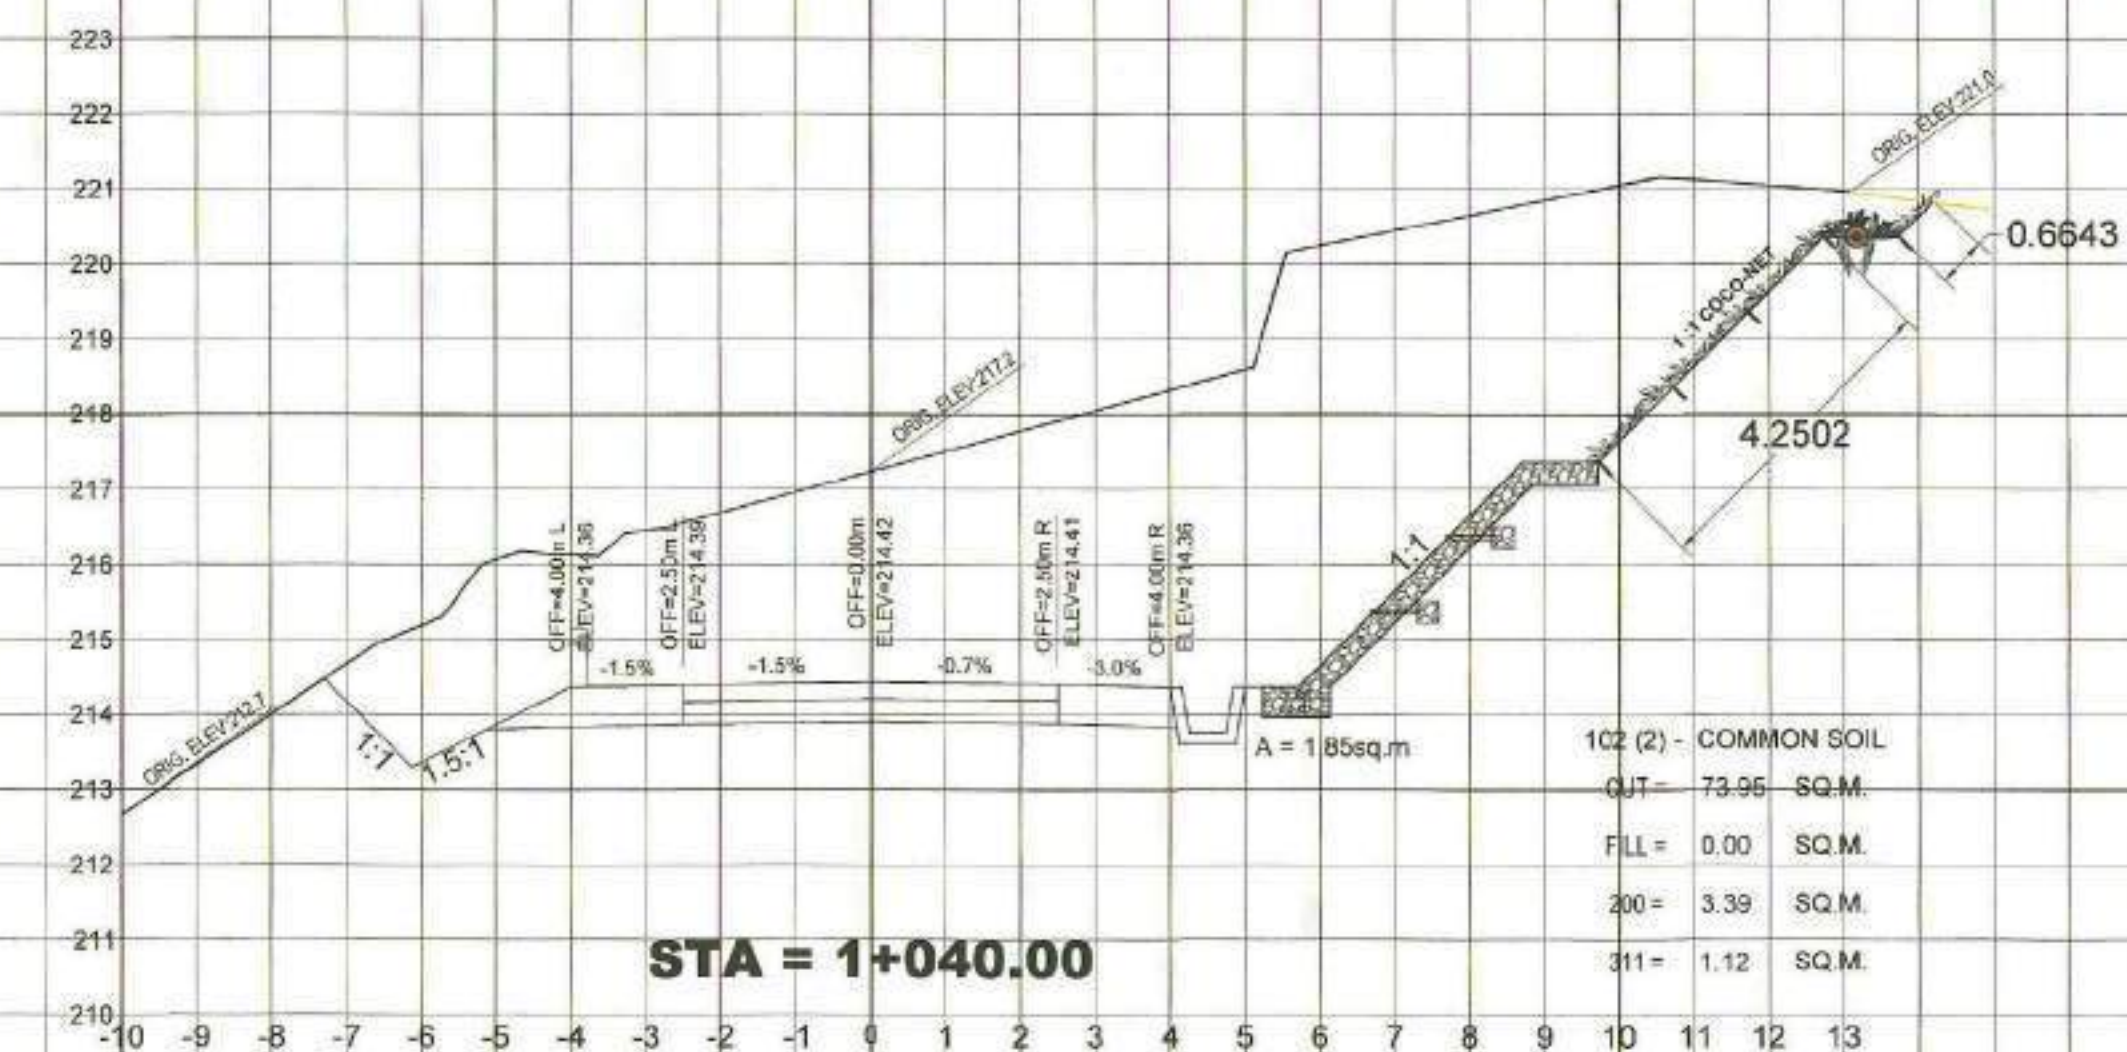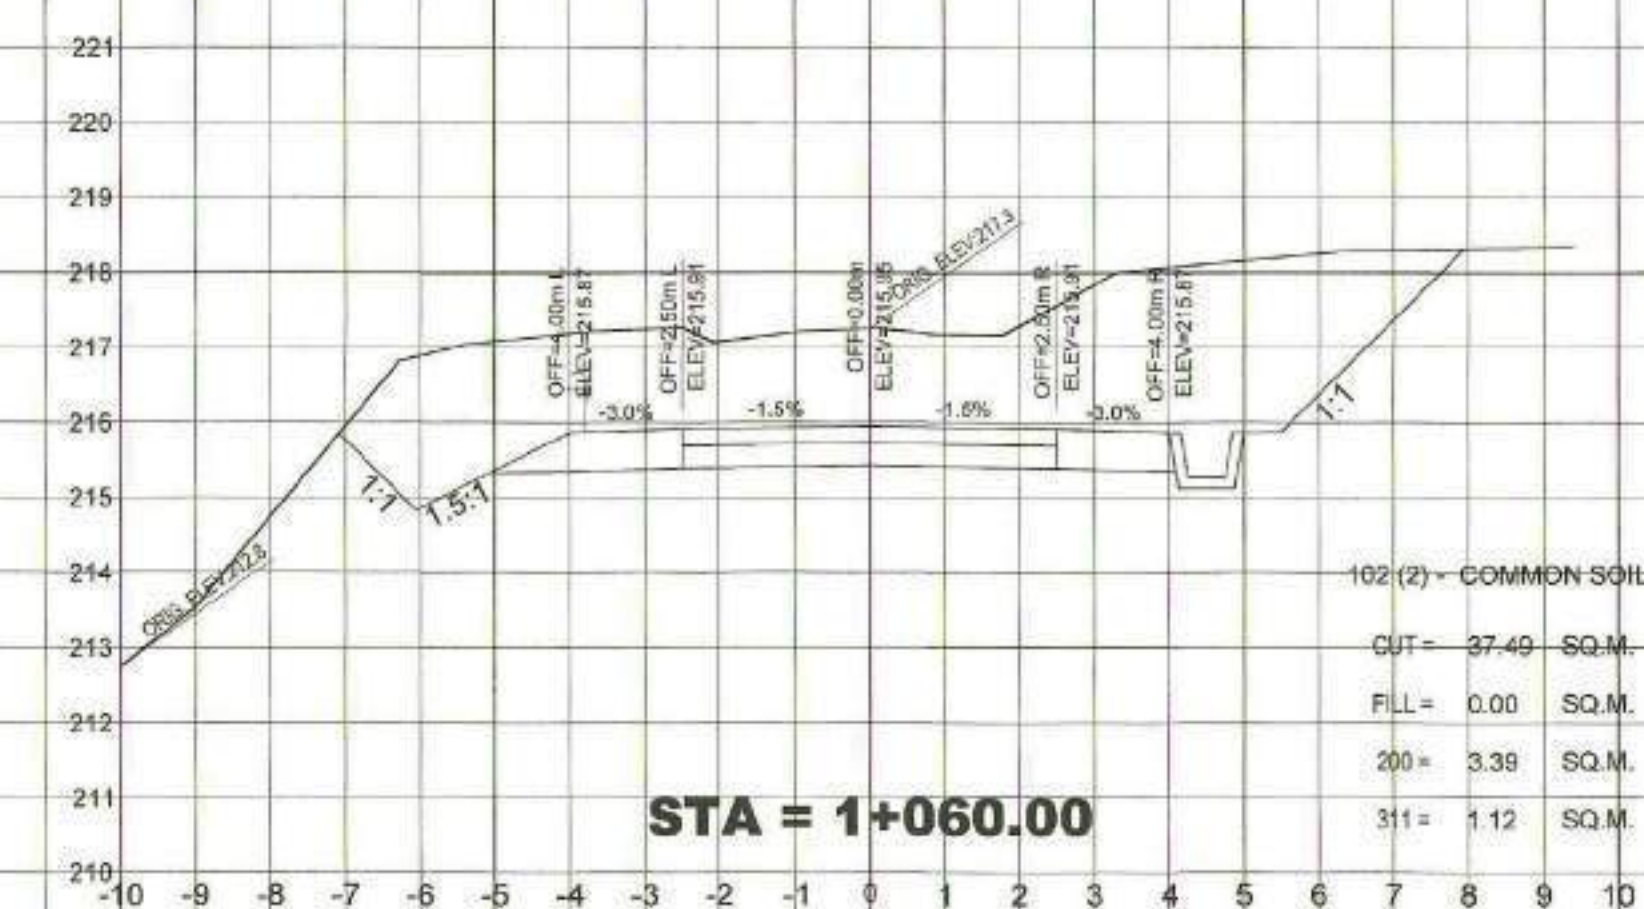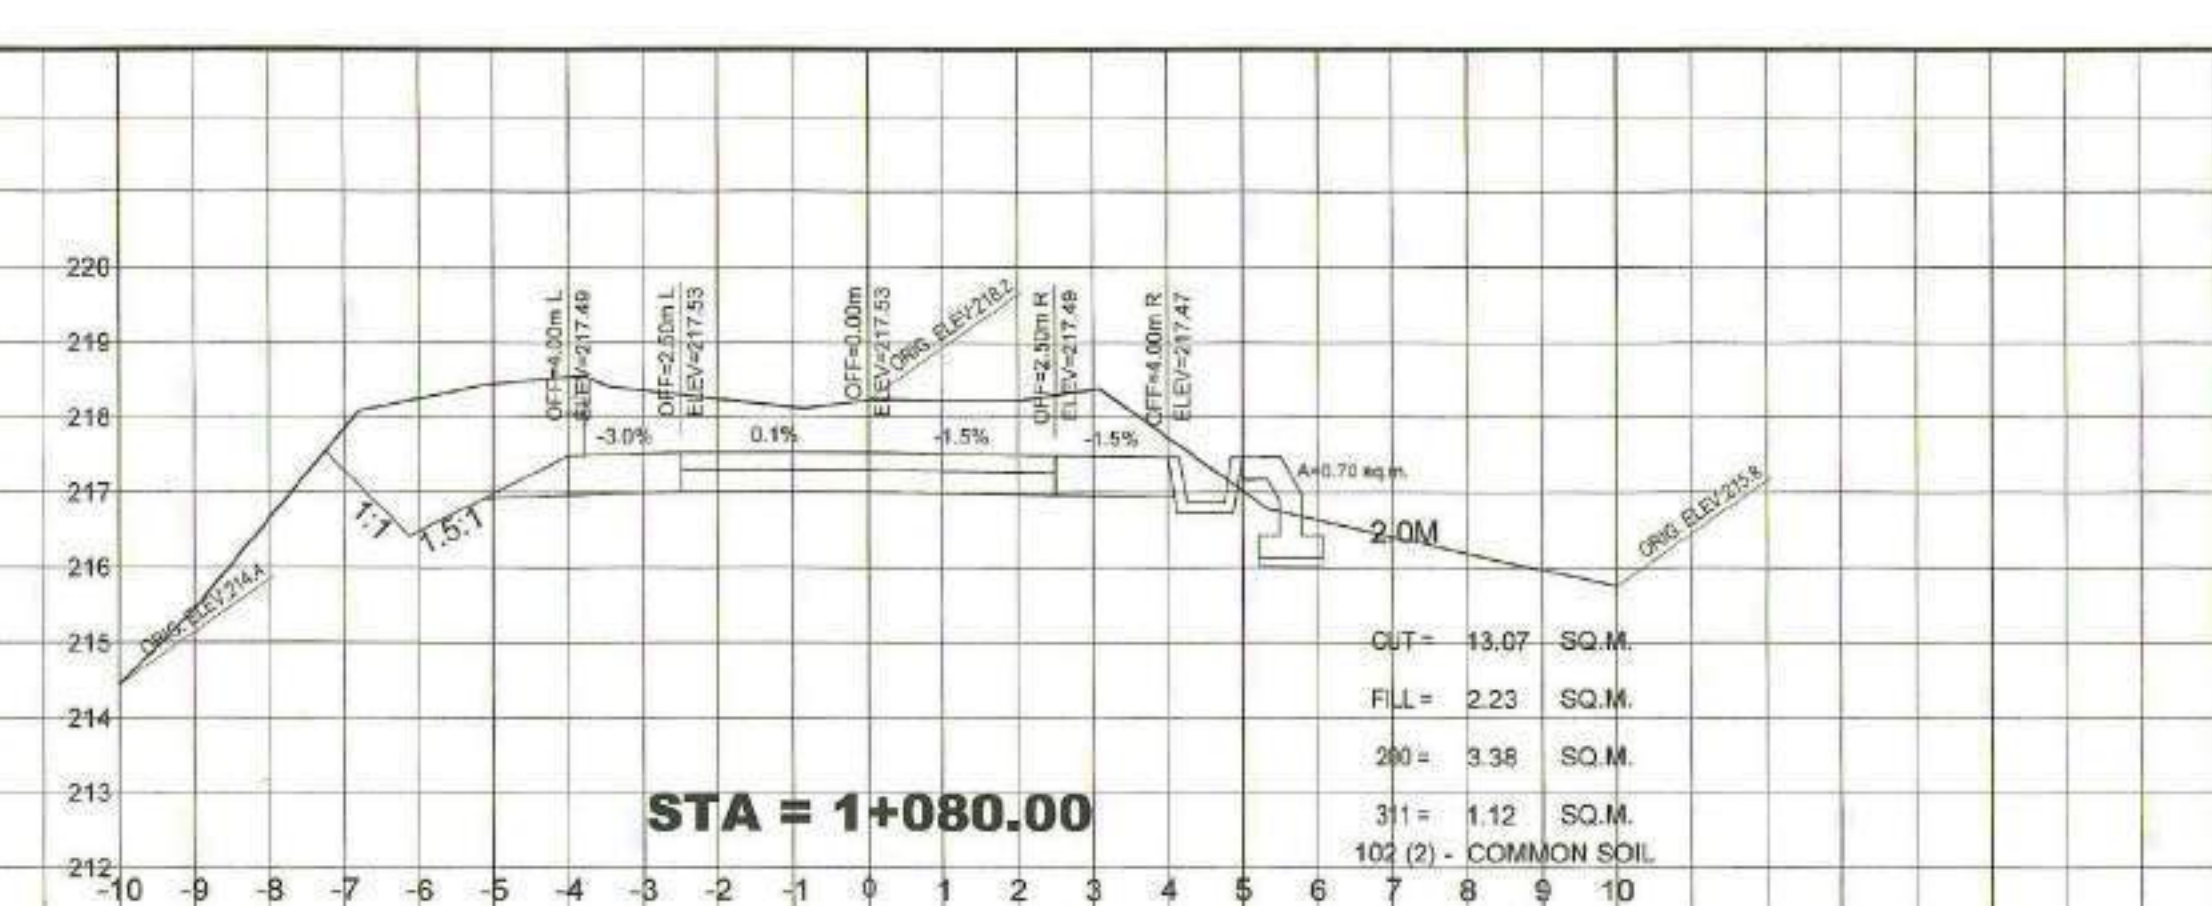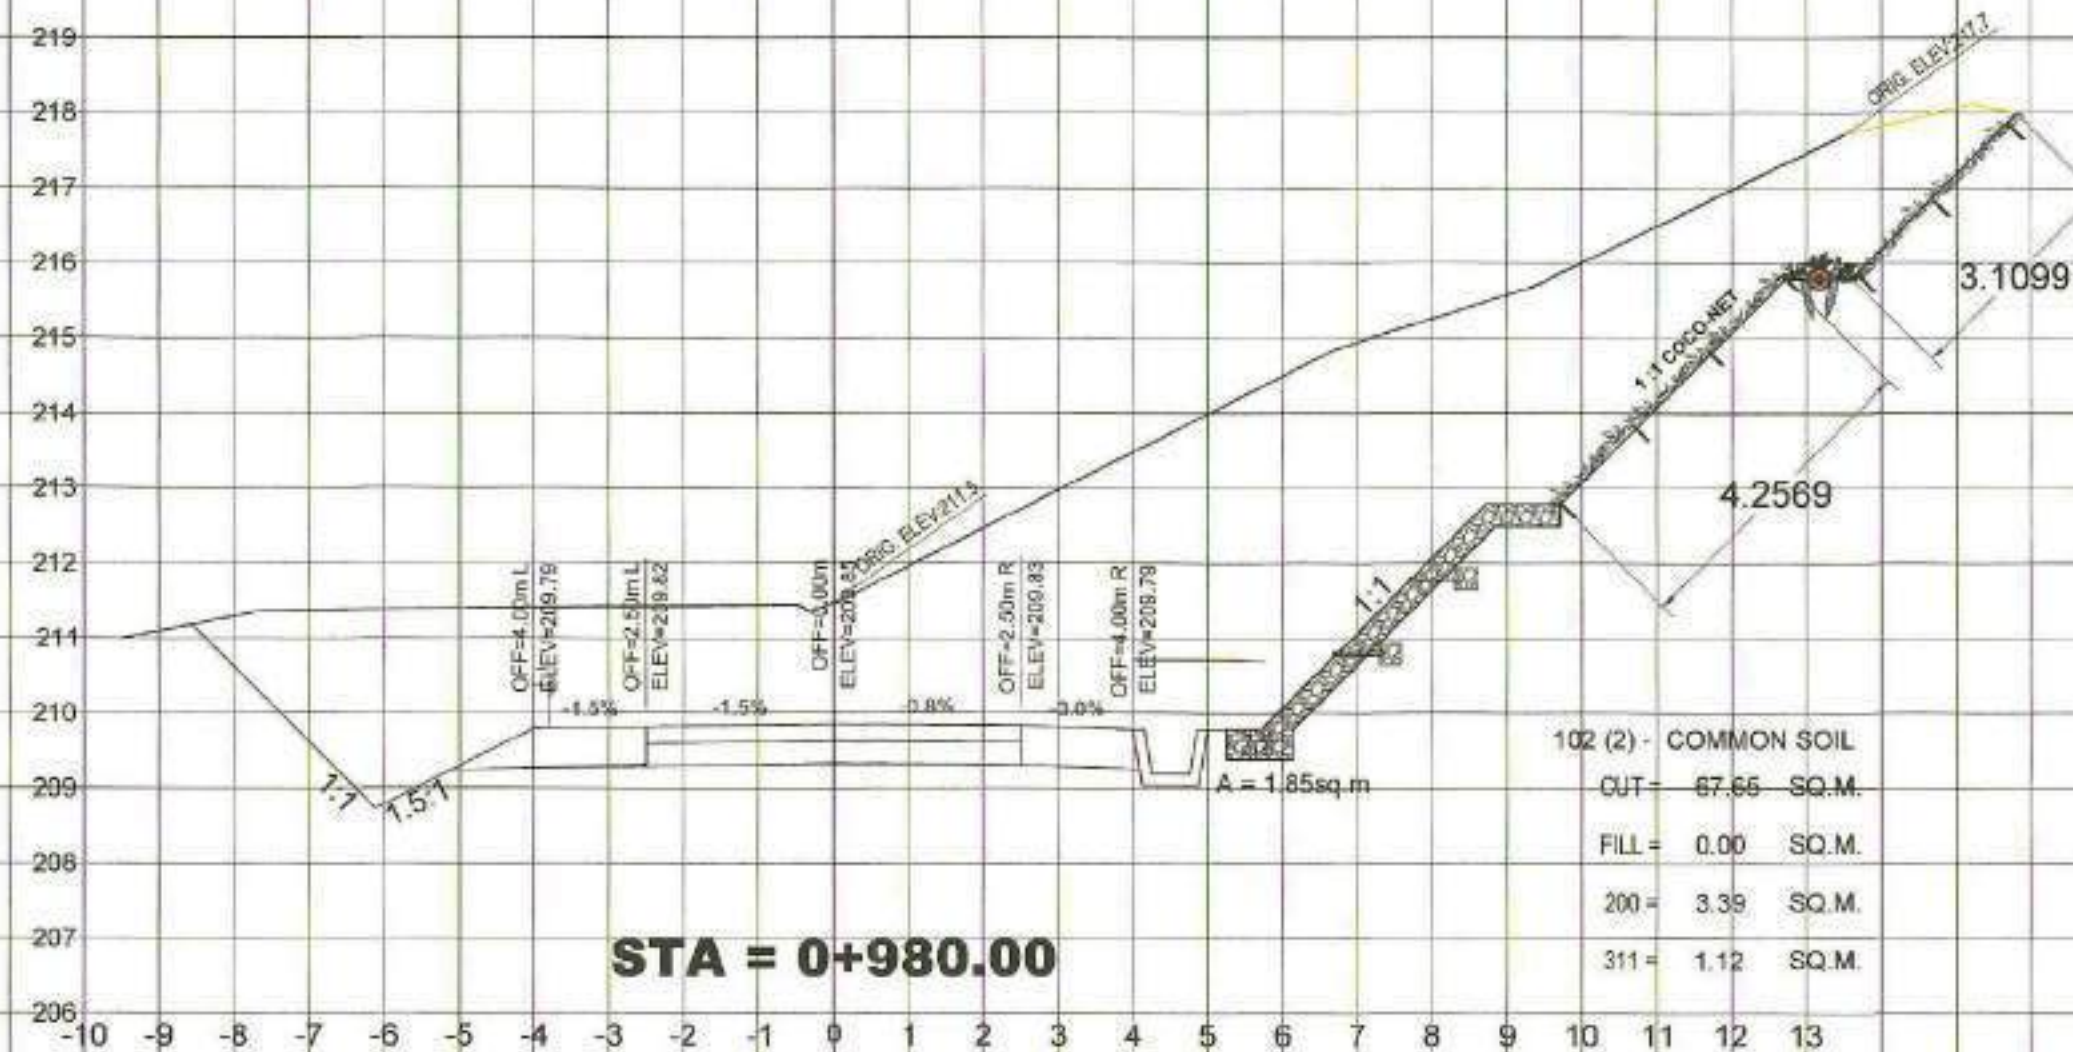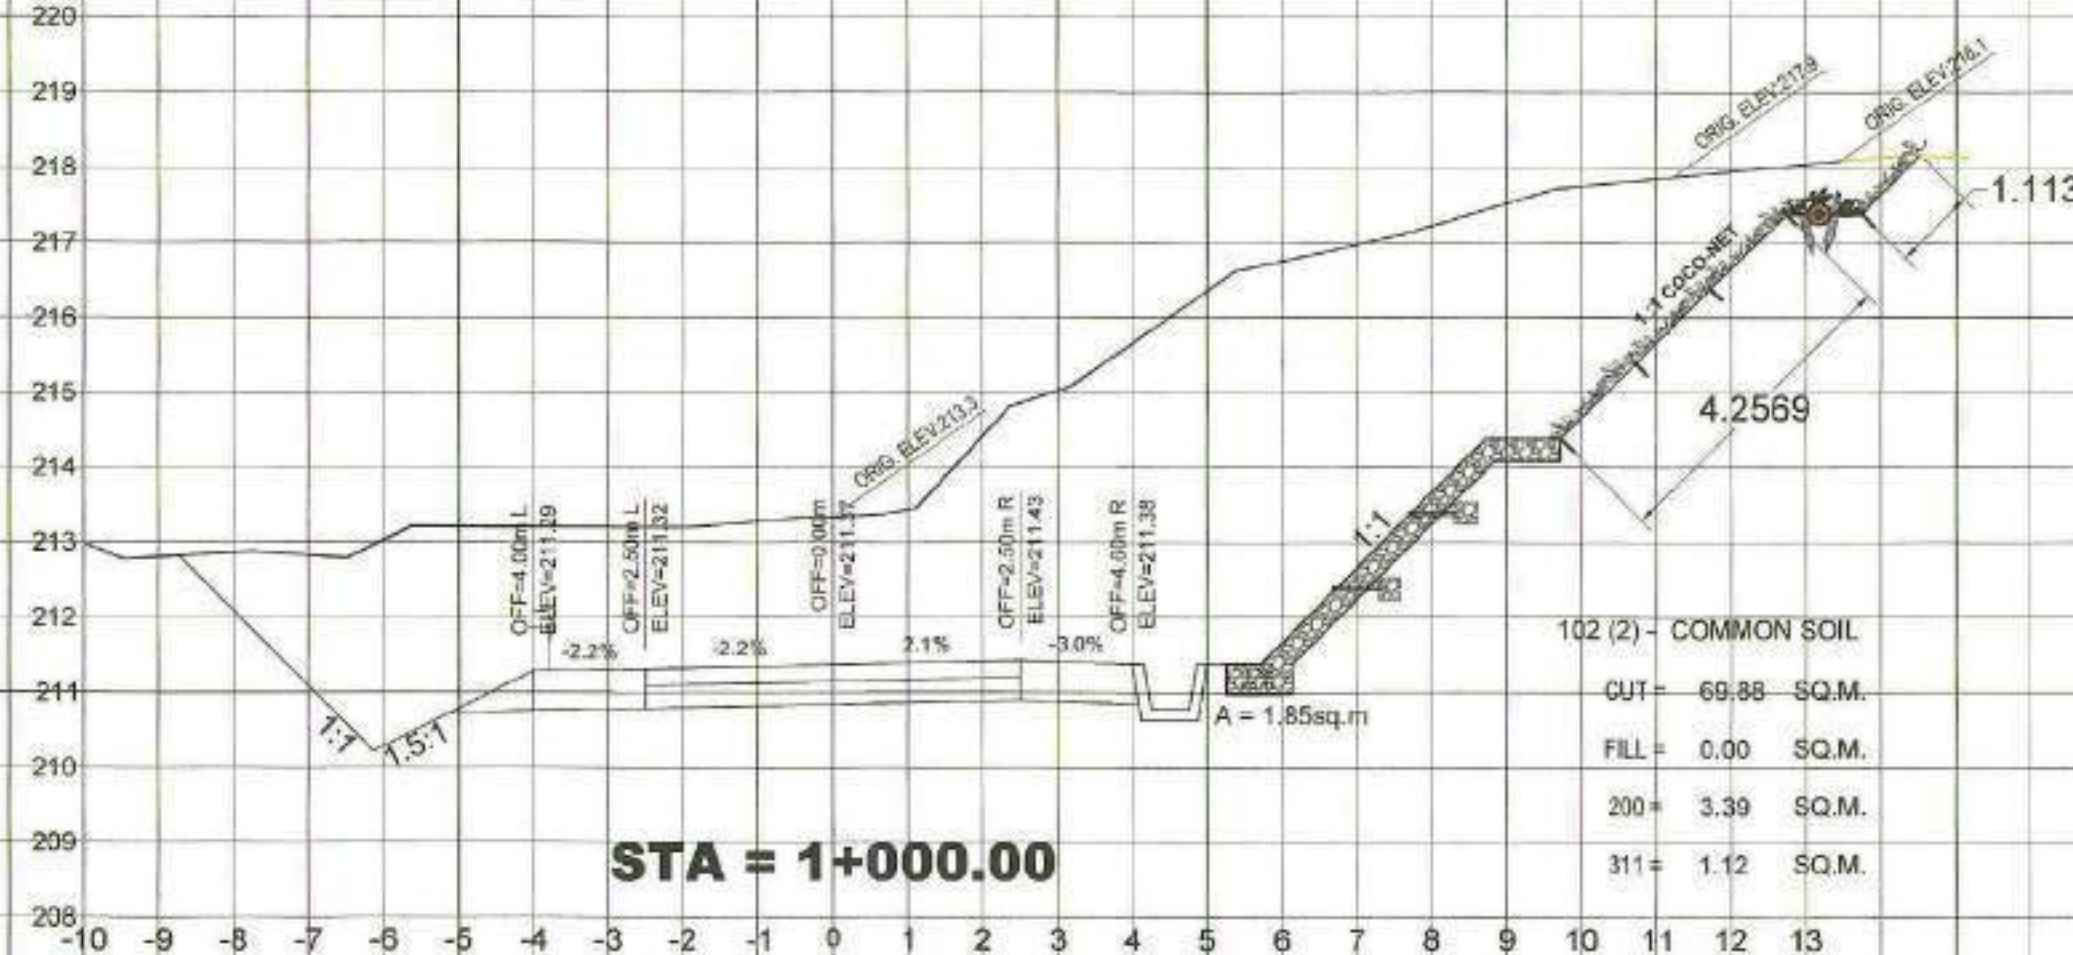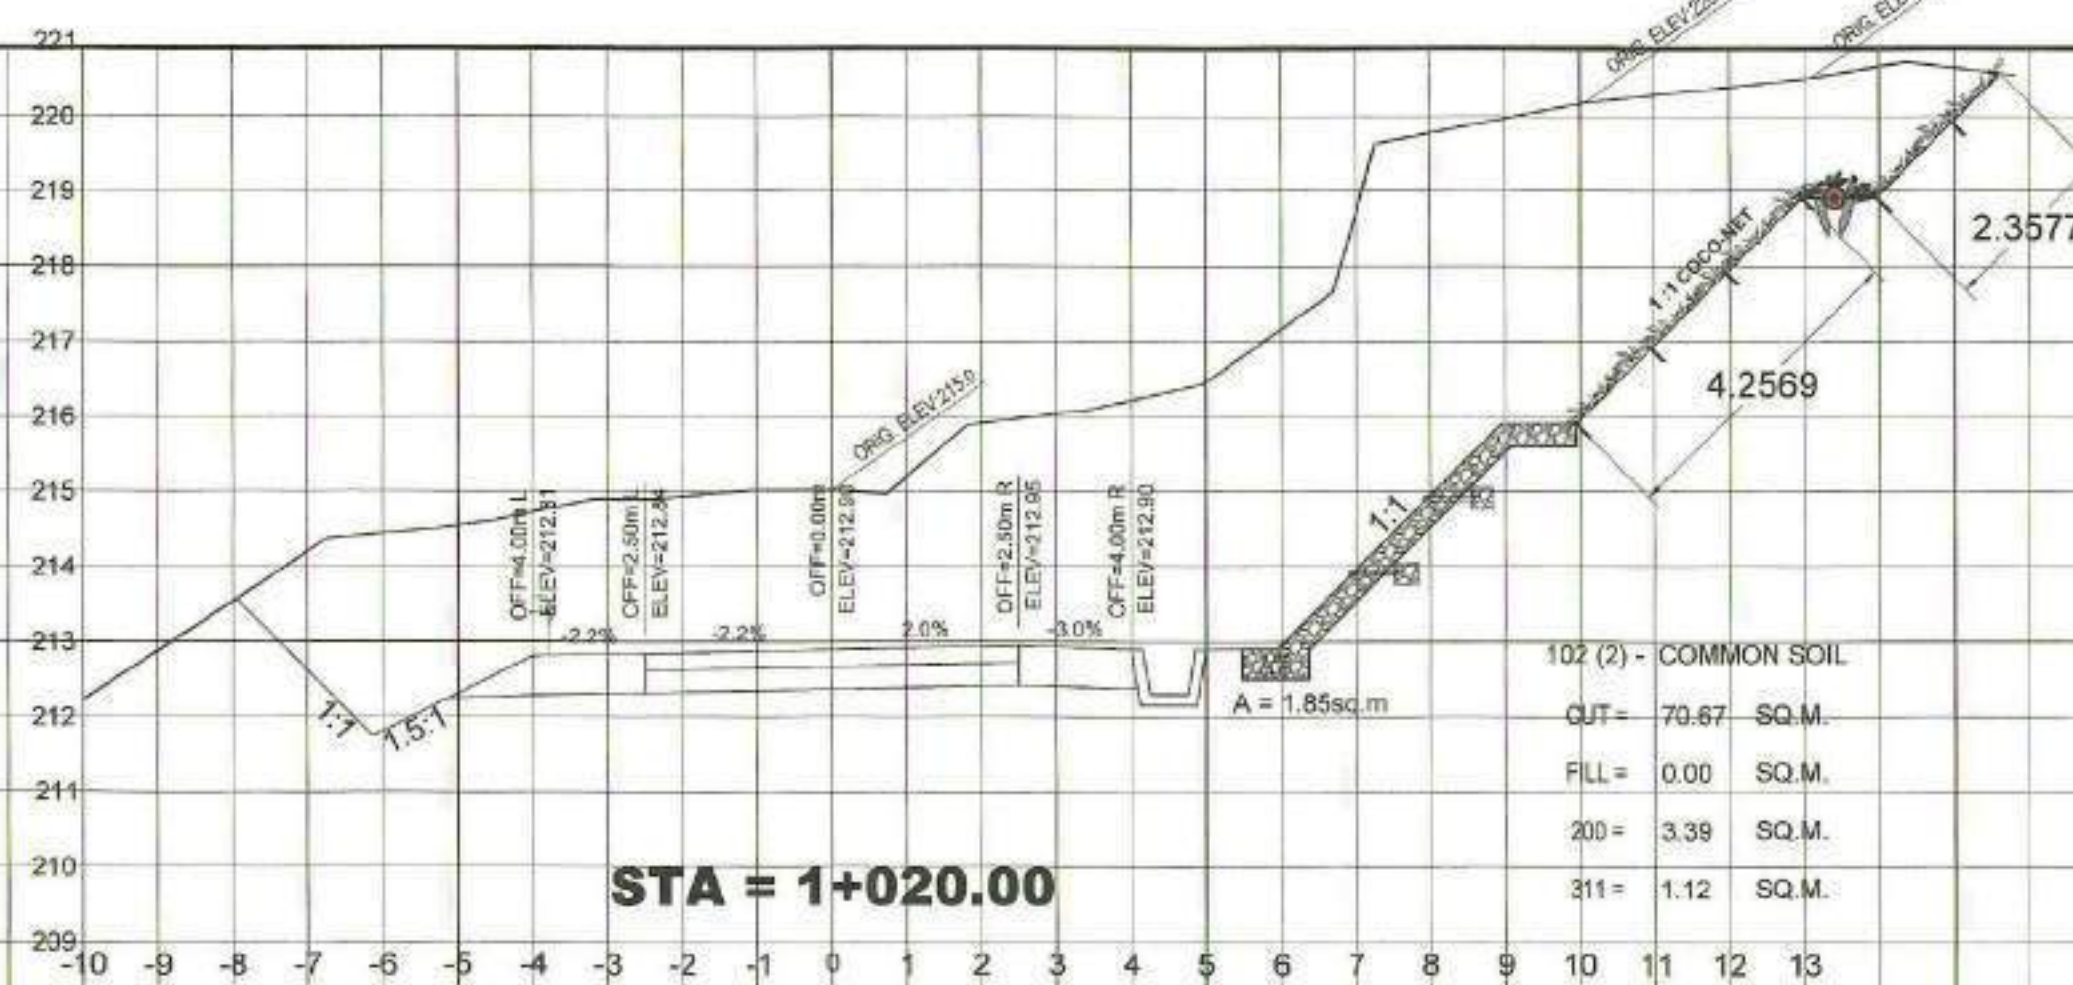

REPUBLIC OF THE PHILIPPINES
DEPARTMENT OF AGRICULTURE
"PHILIPPINE RURAL DEVELOPMENT
PROJECT SCALE UP"

PROVINCE OF DAVAO DE ORO
MUNICIPALITY OF LAAK

PROJECT NO.:

PRDP-SU-IB-R011-DDO-003-000-000-2023-FMB

PREPARED BY:

DOMINADOR R. ALMEDILLA
OIC DIVISION HEAD - PDD

DESIGNED BY:

RONNIE S. APARRI
ENGINEER II

CHECKED & REVIEWED BY:

RODERICK M. DIGAMON
PROVINCIAL ENGINEER

RECOMMENDING APPROVAL:

N	ALICIA M. GRACIADAS
	CO - PPMIU

APPROVED:

S DOROTHY P. MONTEJO-GONZAGA
GOVERNOR









SHEET CONTENTS:

CROSS SECTIONS
RPCO XI
NO OBJECTION

SHEET NO.	
-----------	--

63

102

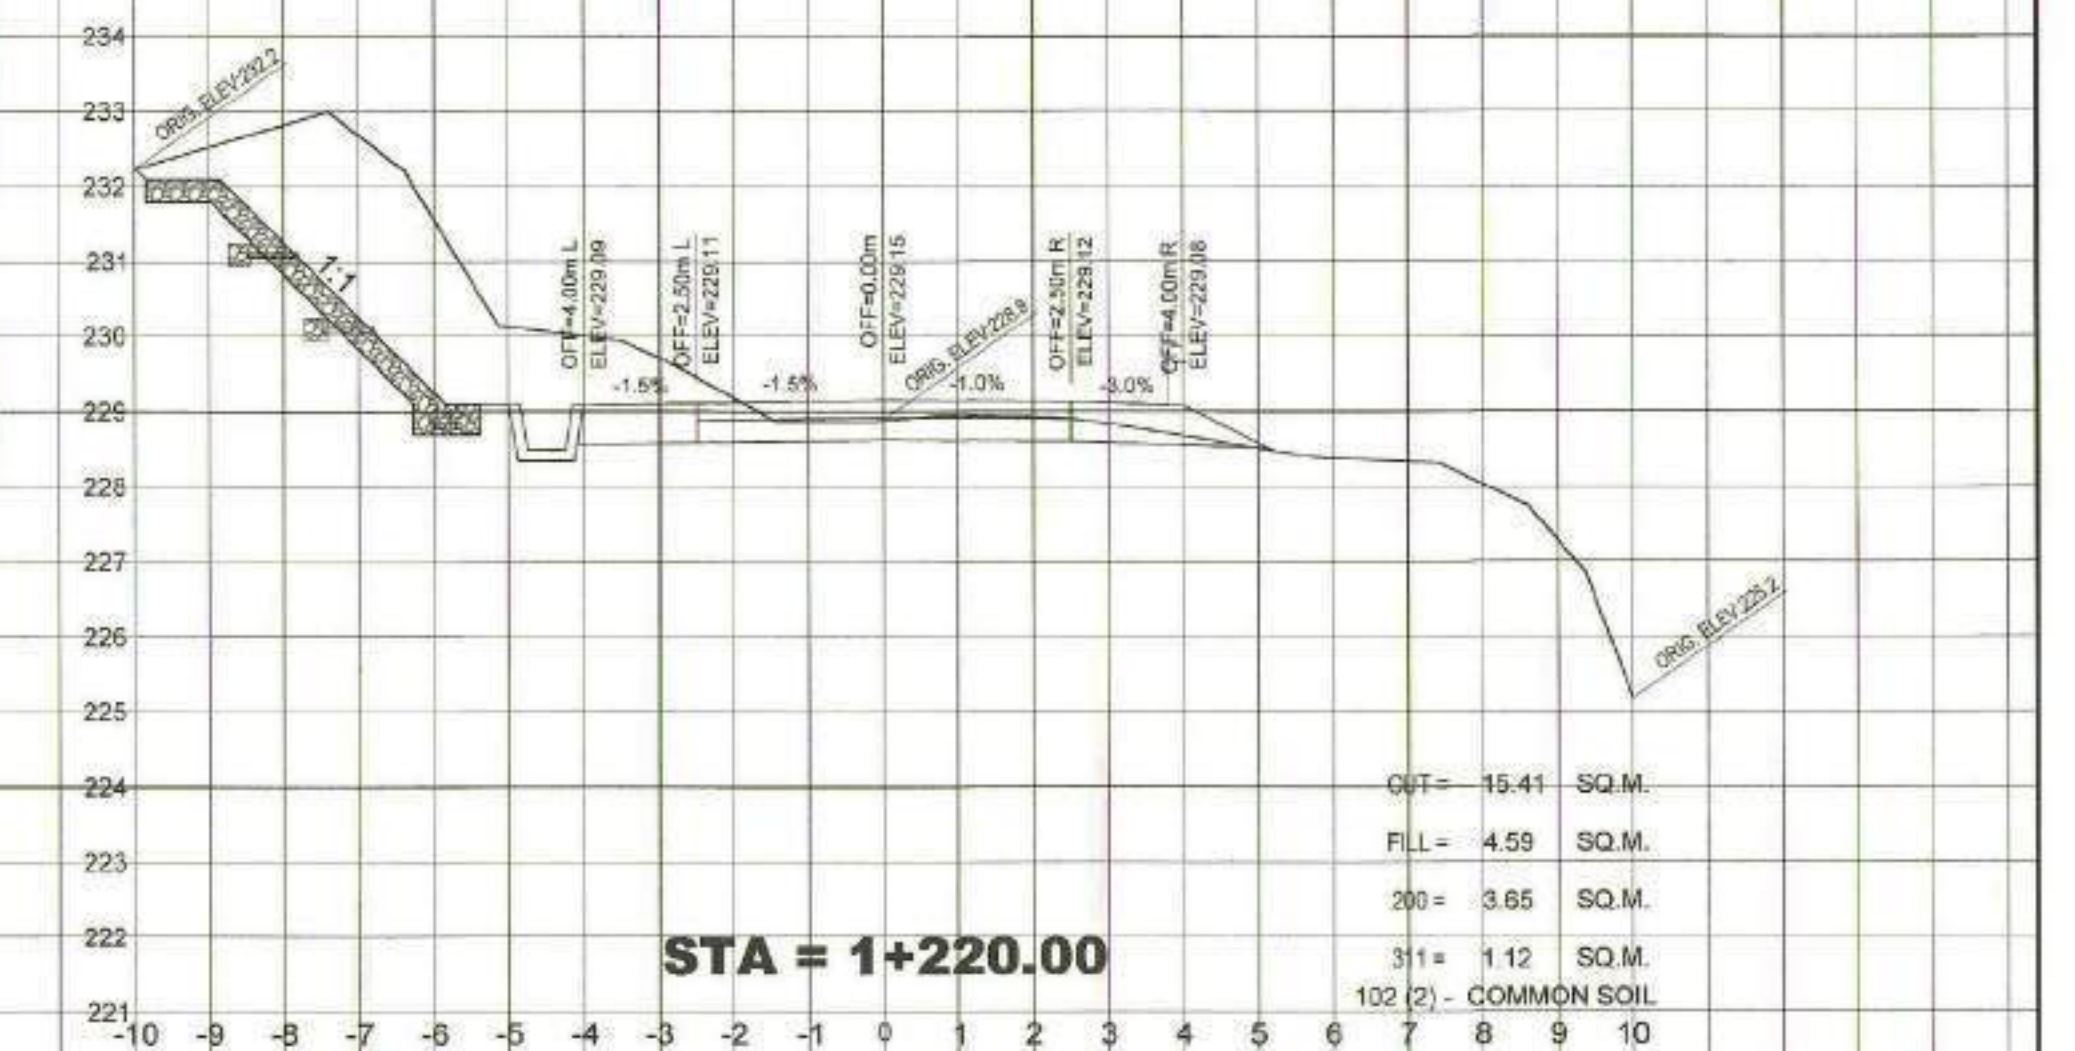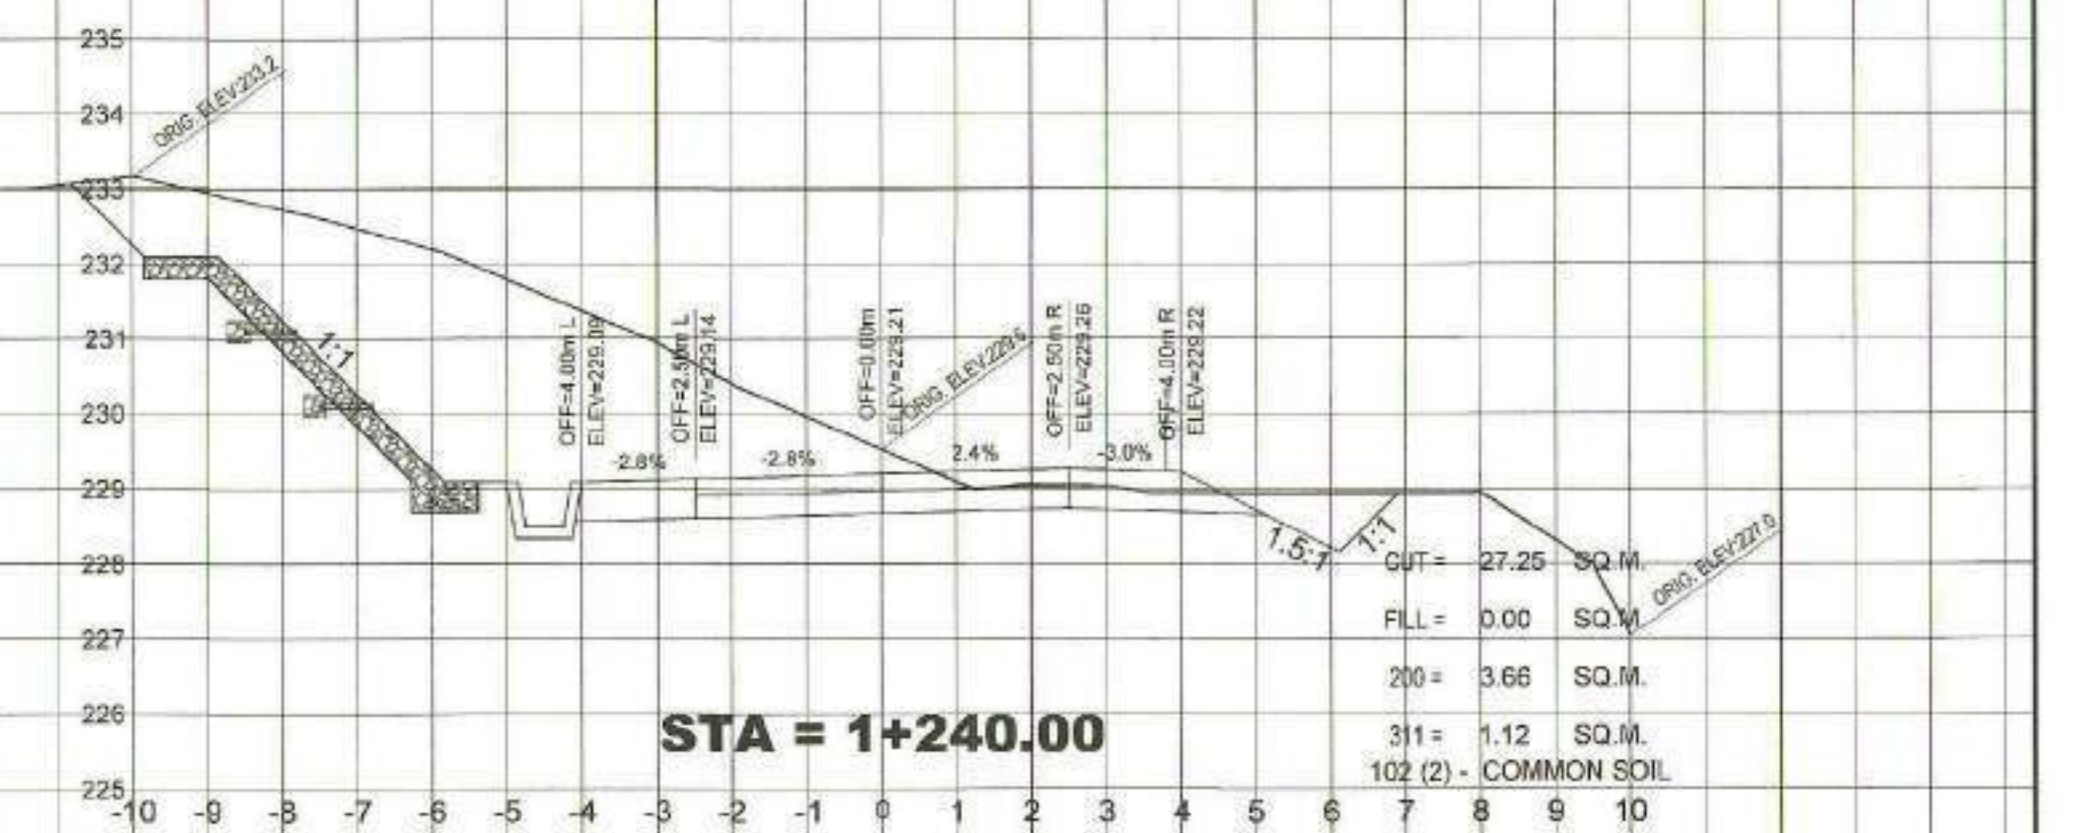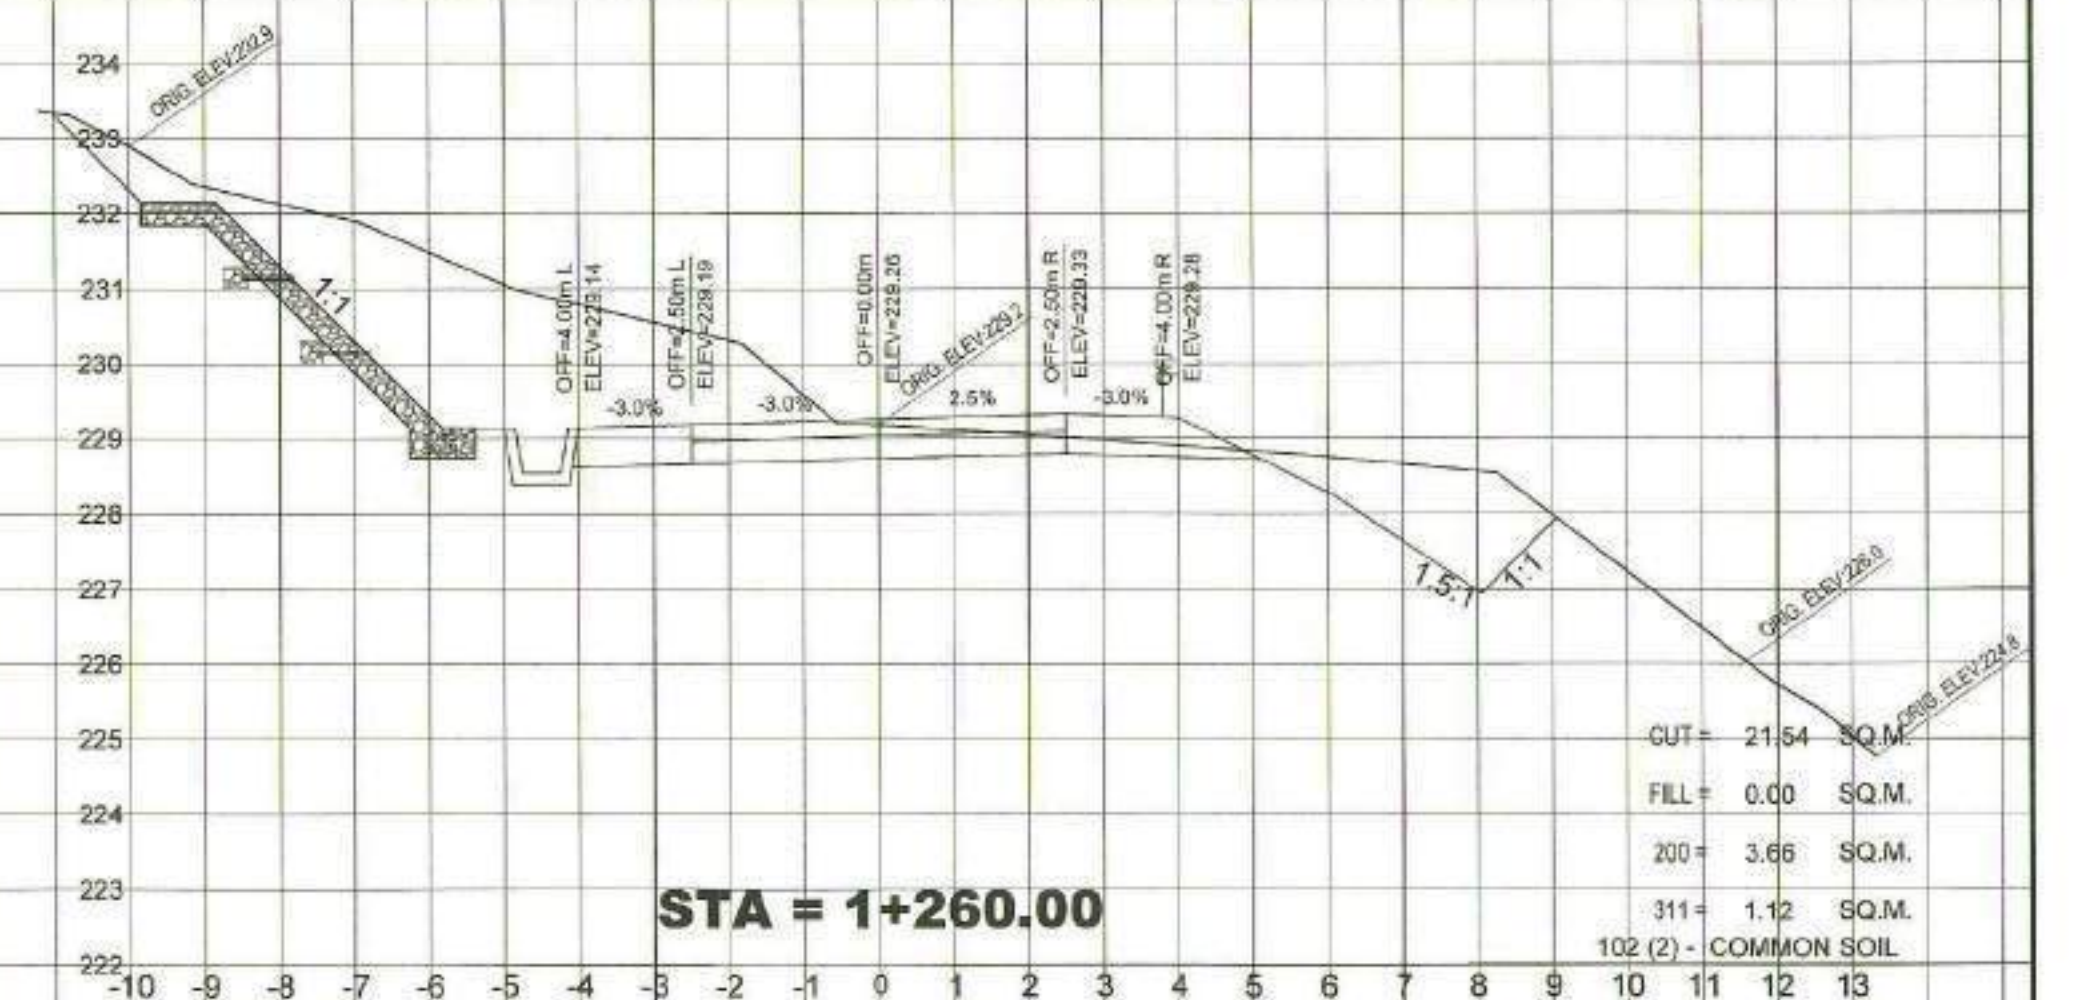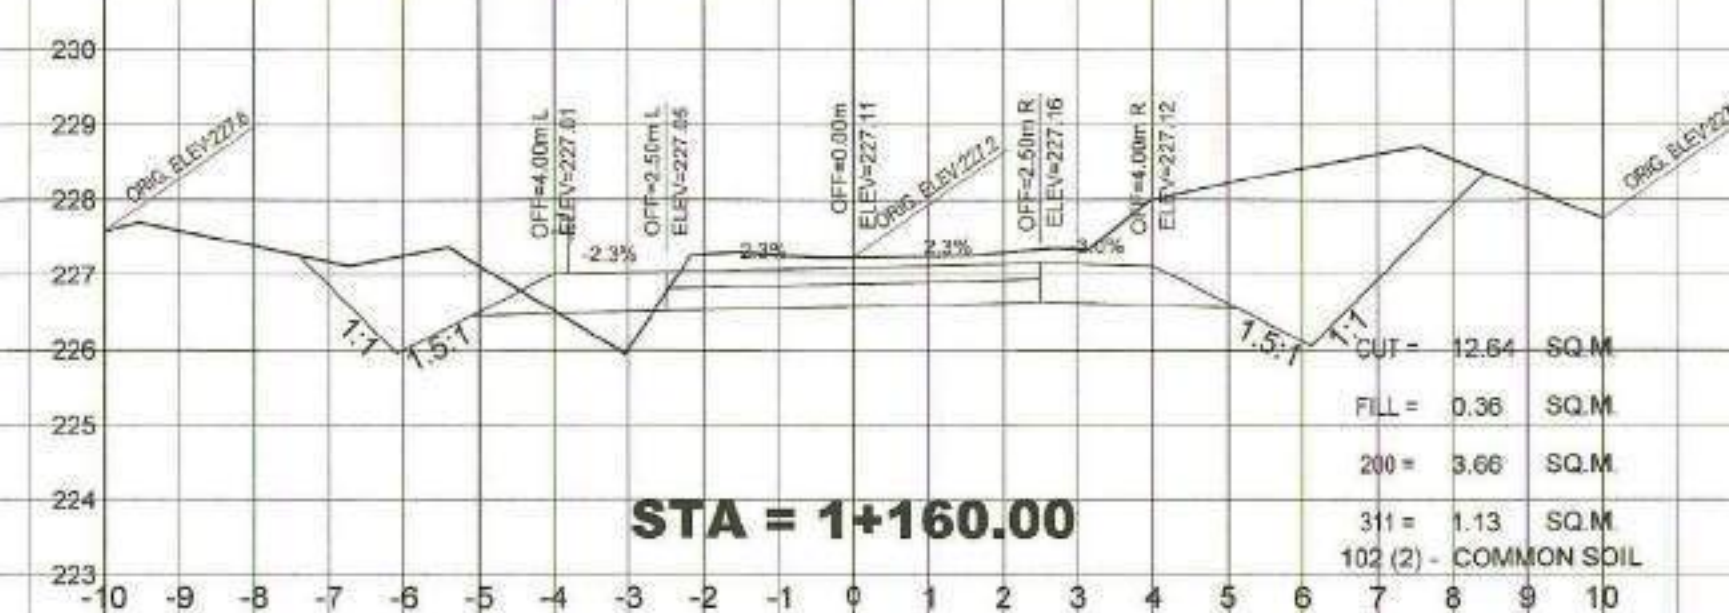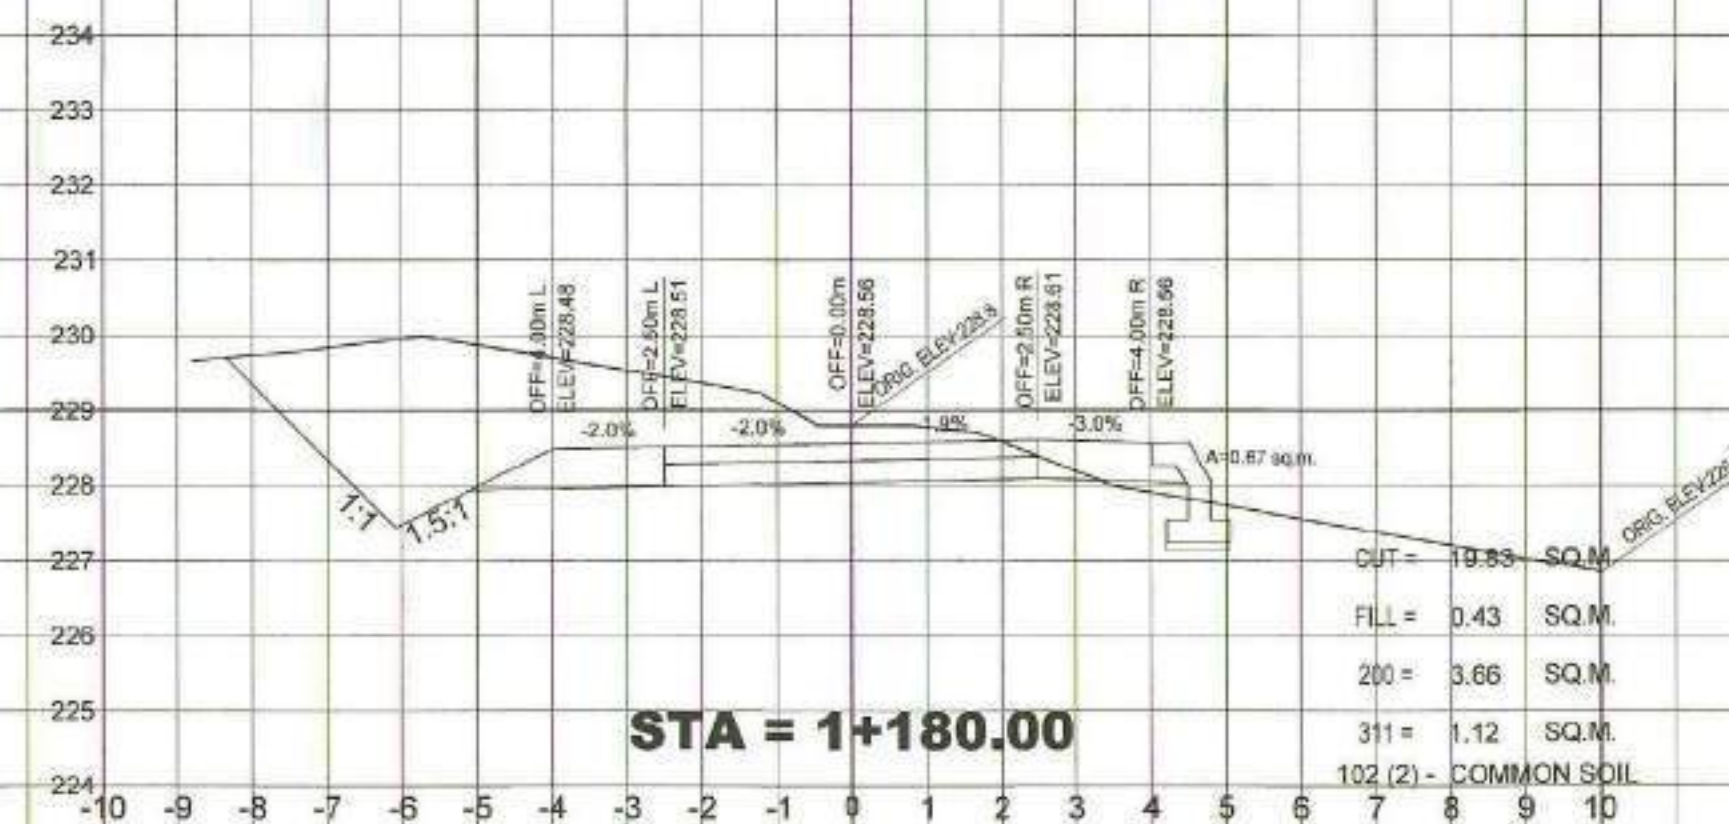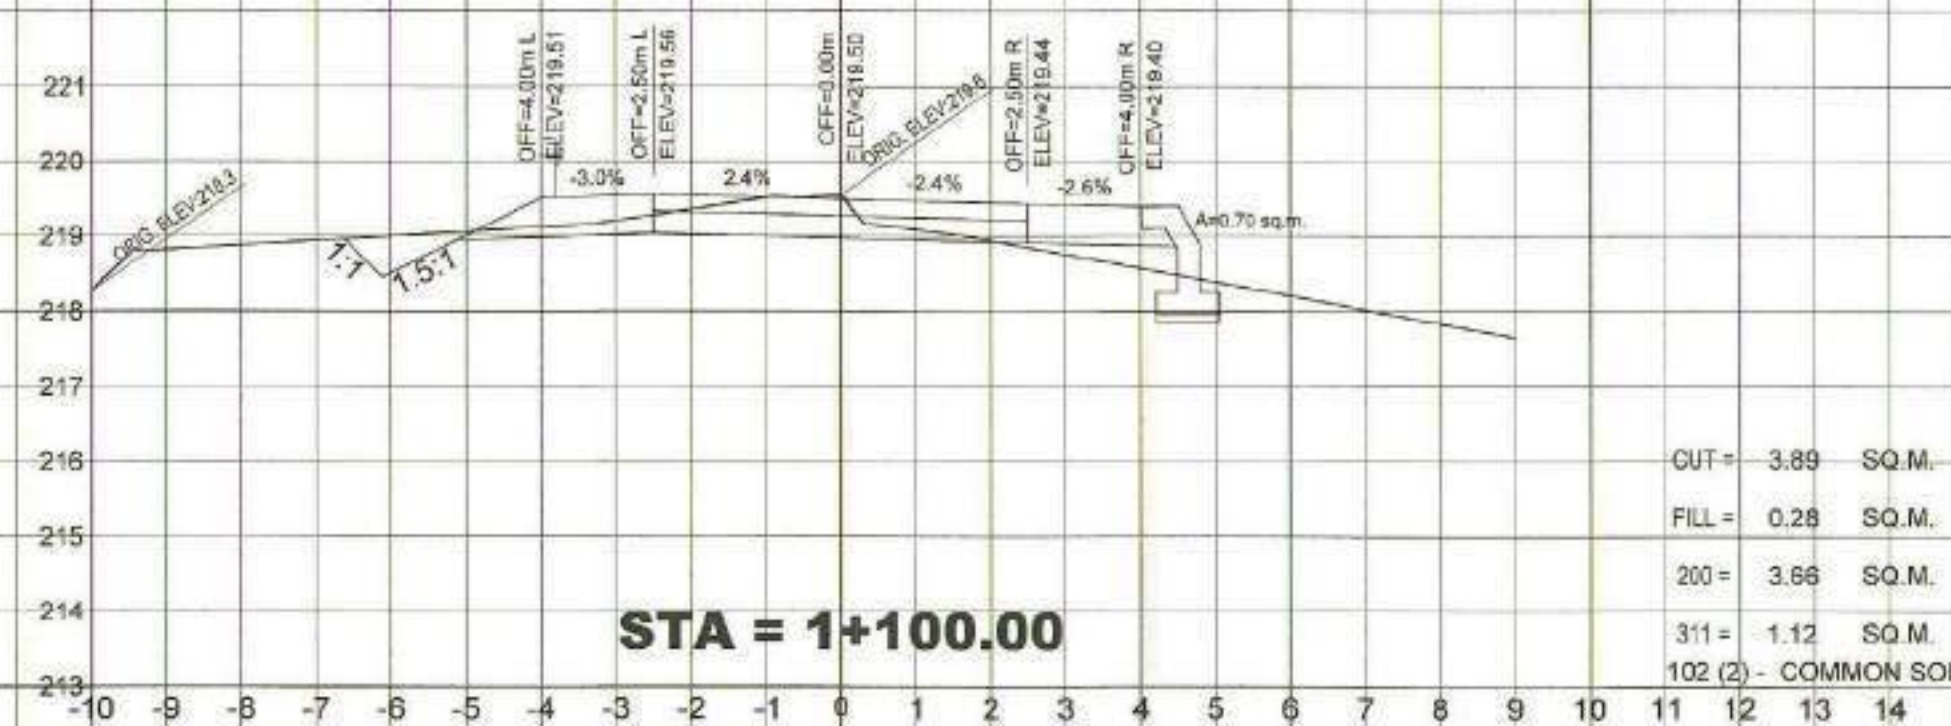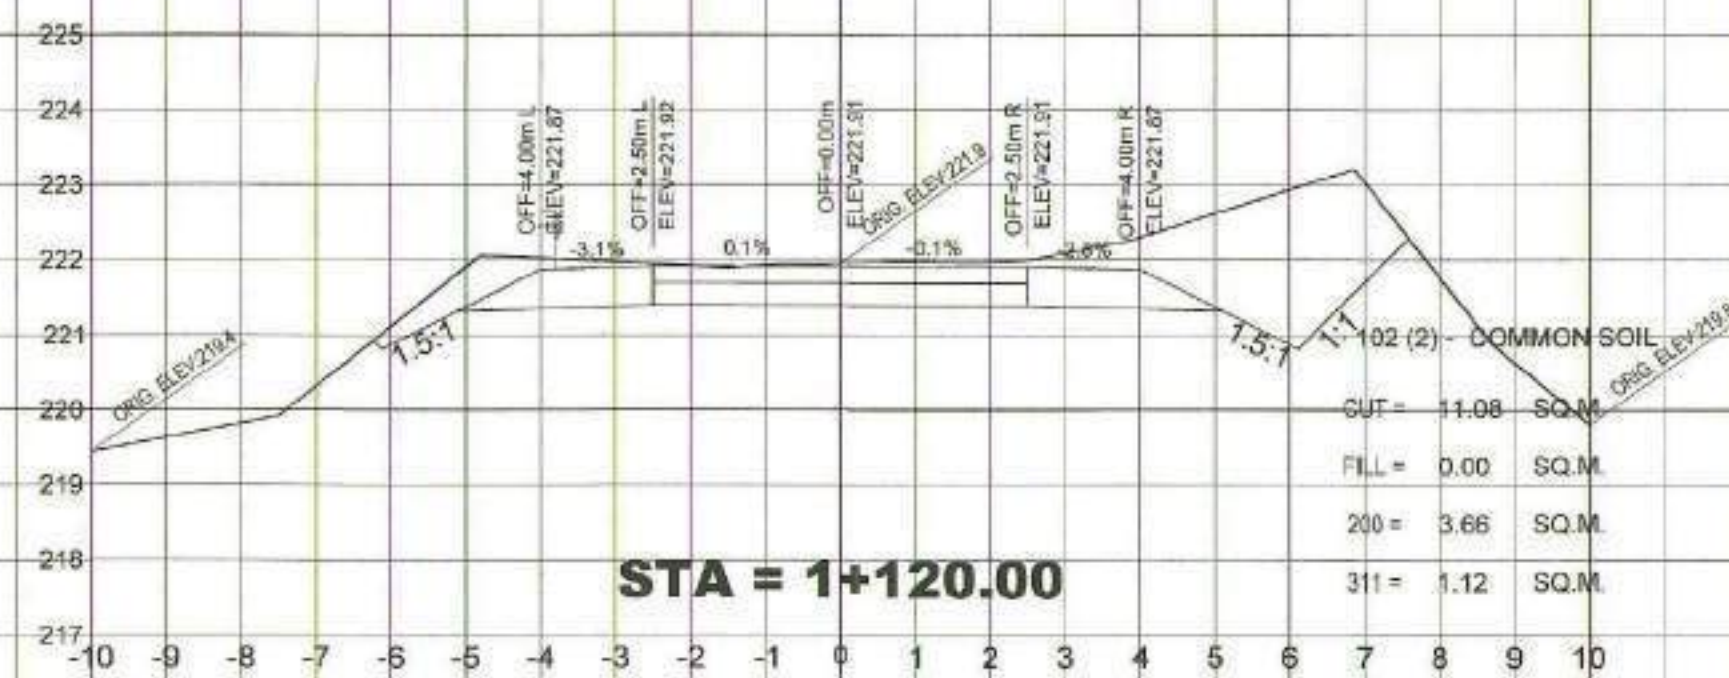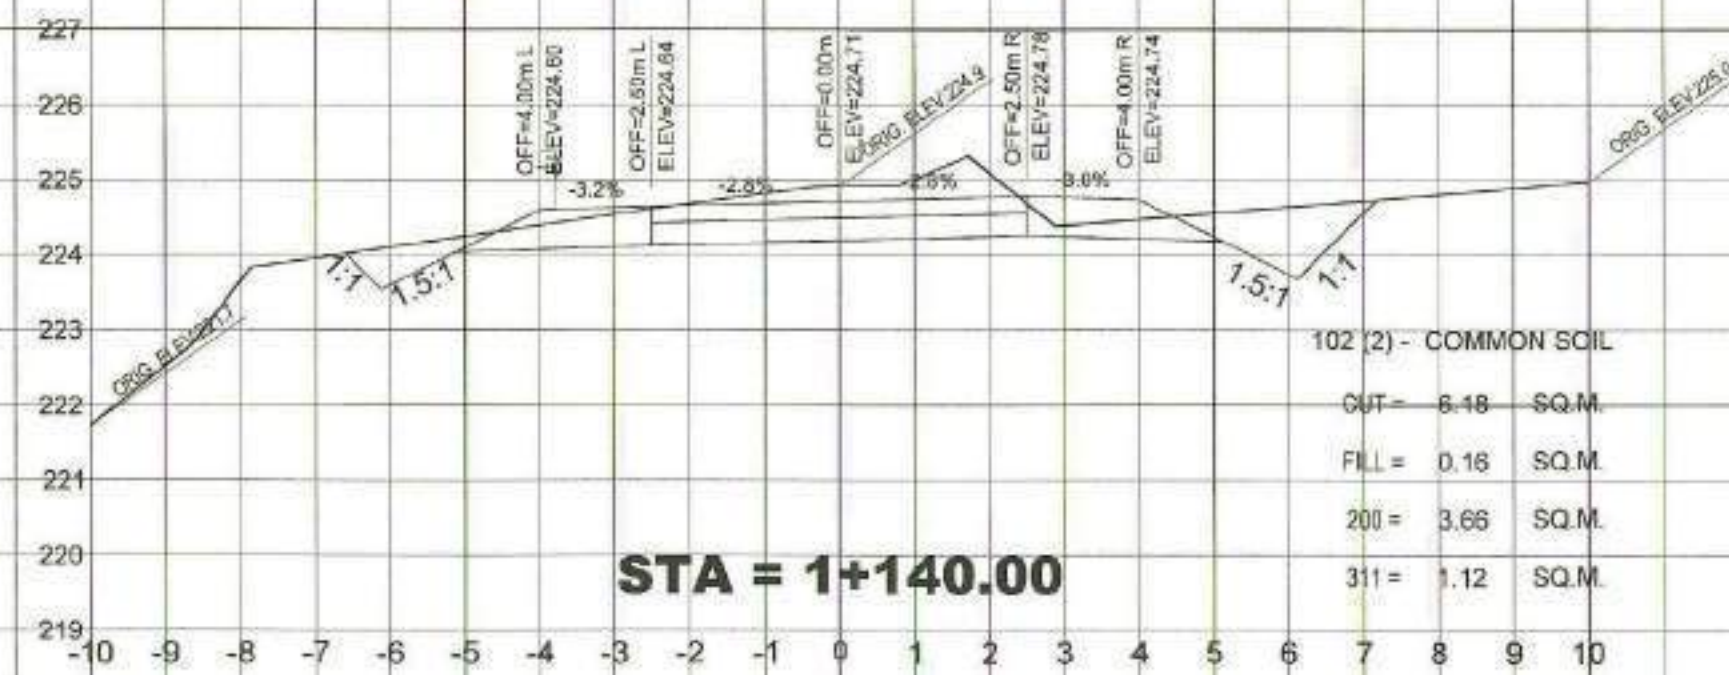

REPUBLIC OF THE PHILIPPINES
DEPARTMENT OF AGRICULTURE
"PHILIPPINE RURAL DEVELOPMENT
PROJECT SCALE UP"
PROVINCE OF DAVAO DE ORO
MUNICIPALITY OF LAAK

PROJECT NO.: PRDP-SU-IB-R011-DDO-003-000-000-2023-FMB
SUBPROJECT TITLE: REHABILITATION OF FMR FROM KILAGDING
RECENIA - KIBAGIOU ROAD,
LAAK WITH BRIDGE COMPONENT
LOCATION: LAAK, DAVAO DE ORO

PREPARED BY:
DOMINADOR R. ALMEDILLA
OIC DIVISION HEAD - PDD

DESIGNED BY:
RONNIE S. APARRI
ENGINEER II

CHECKED & REVIEWED BY:
RODERICK M. DIGAMON
PROVINCIAL ENGINEER

RECOMMENDING APPROVAL:
ALICIA M. GRACIADAS
CO - PPMIU

APPROVED:
DOROTHY P. MONTEJO-GONZAGA
GOVERNOR

SHEET CONTENTS:
CROSS SECTIONS
RPO XI
NO OBJECTION

SHEET NO.
64
102

SIGNATURE:
ENR. MARC ADRIAN L. BADOBO
1-BUILD Component Head