

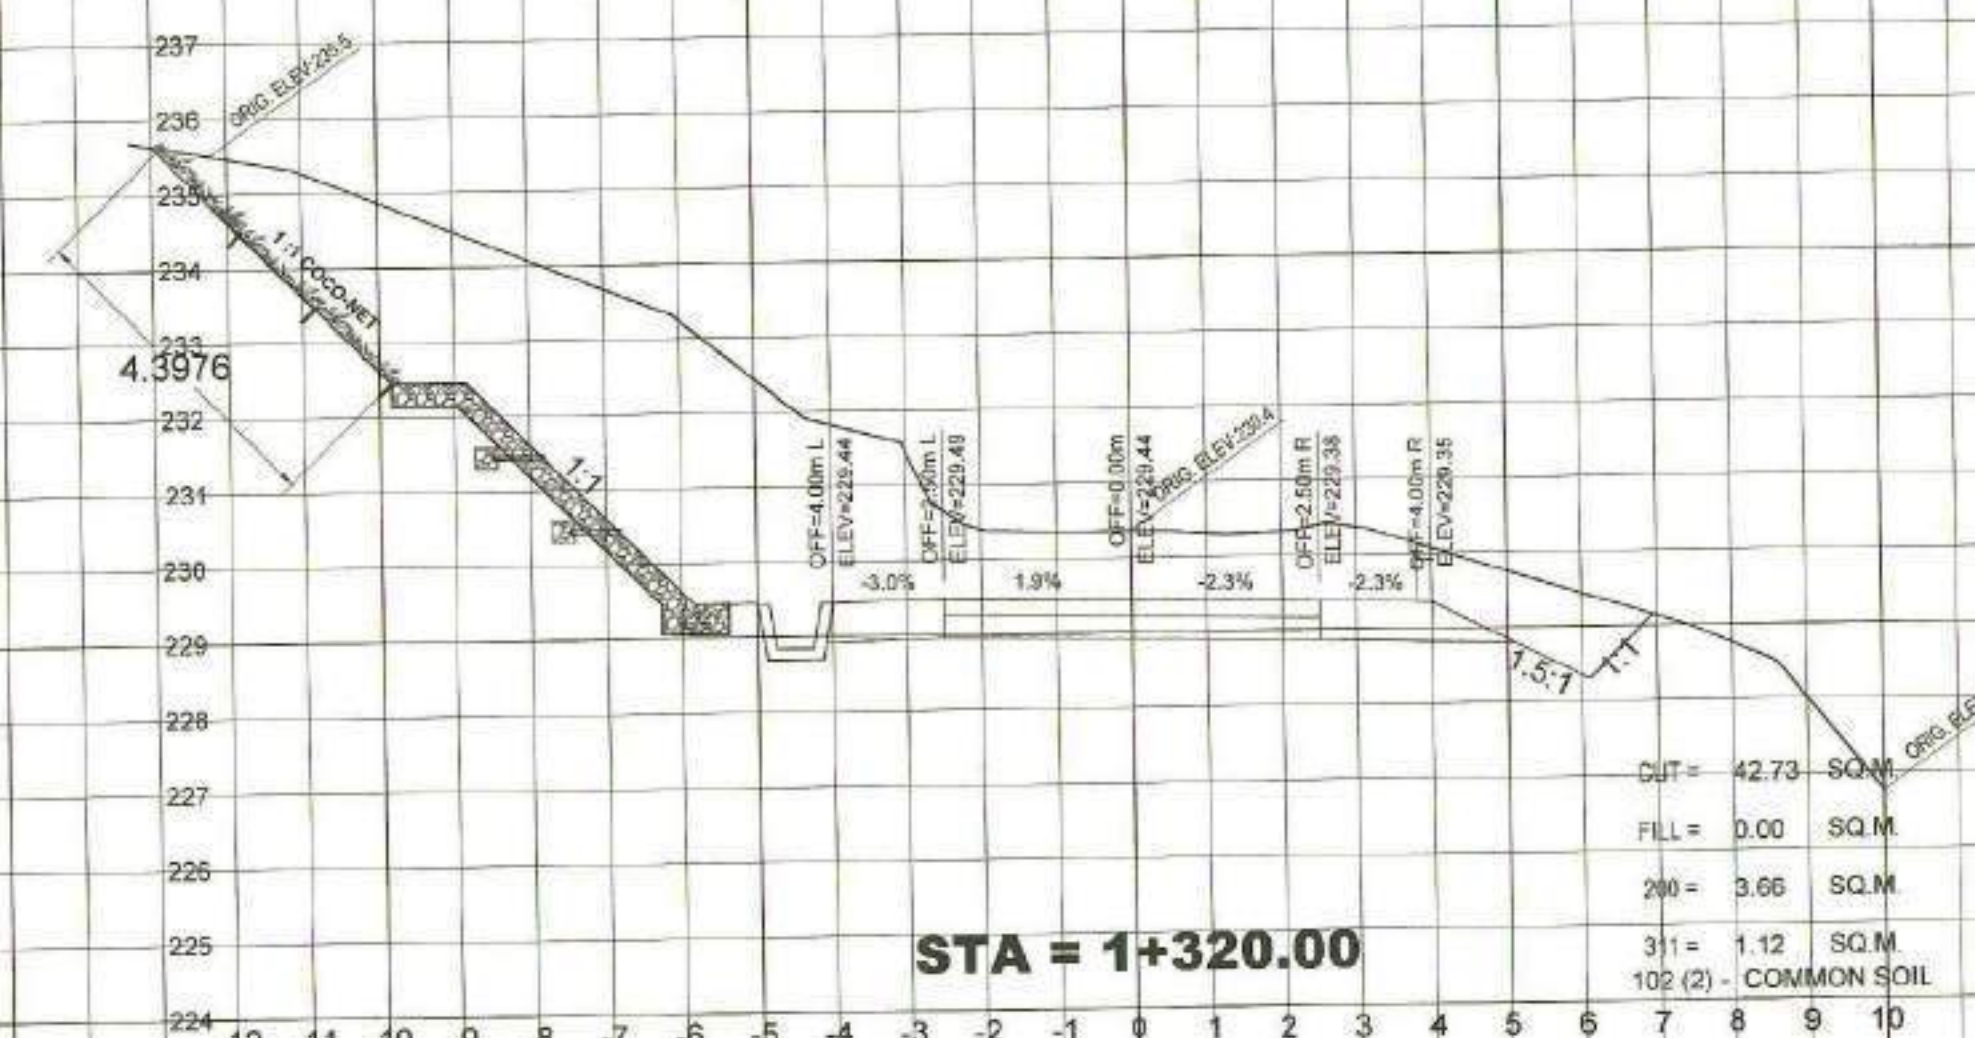
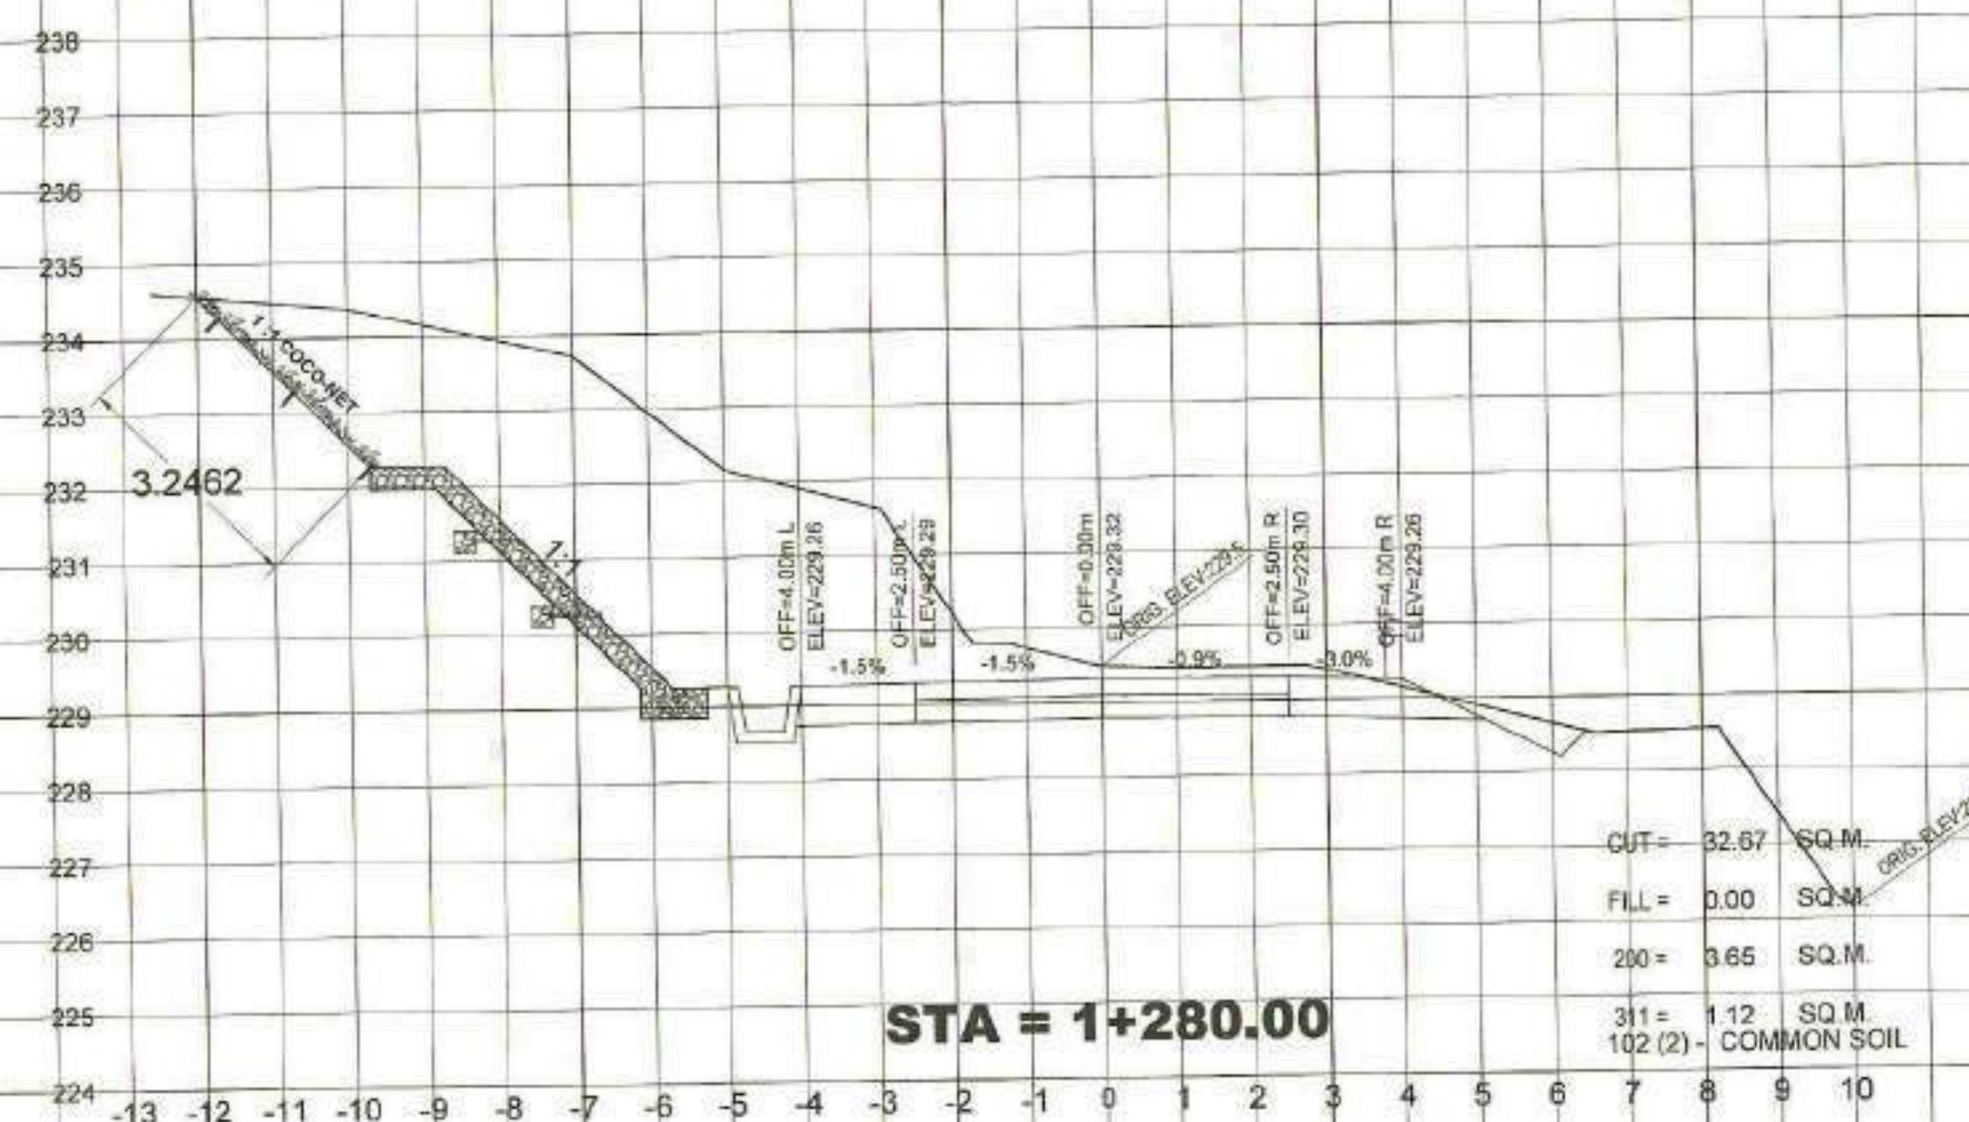
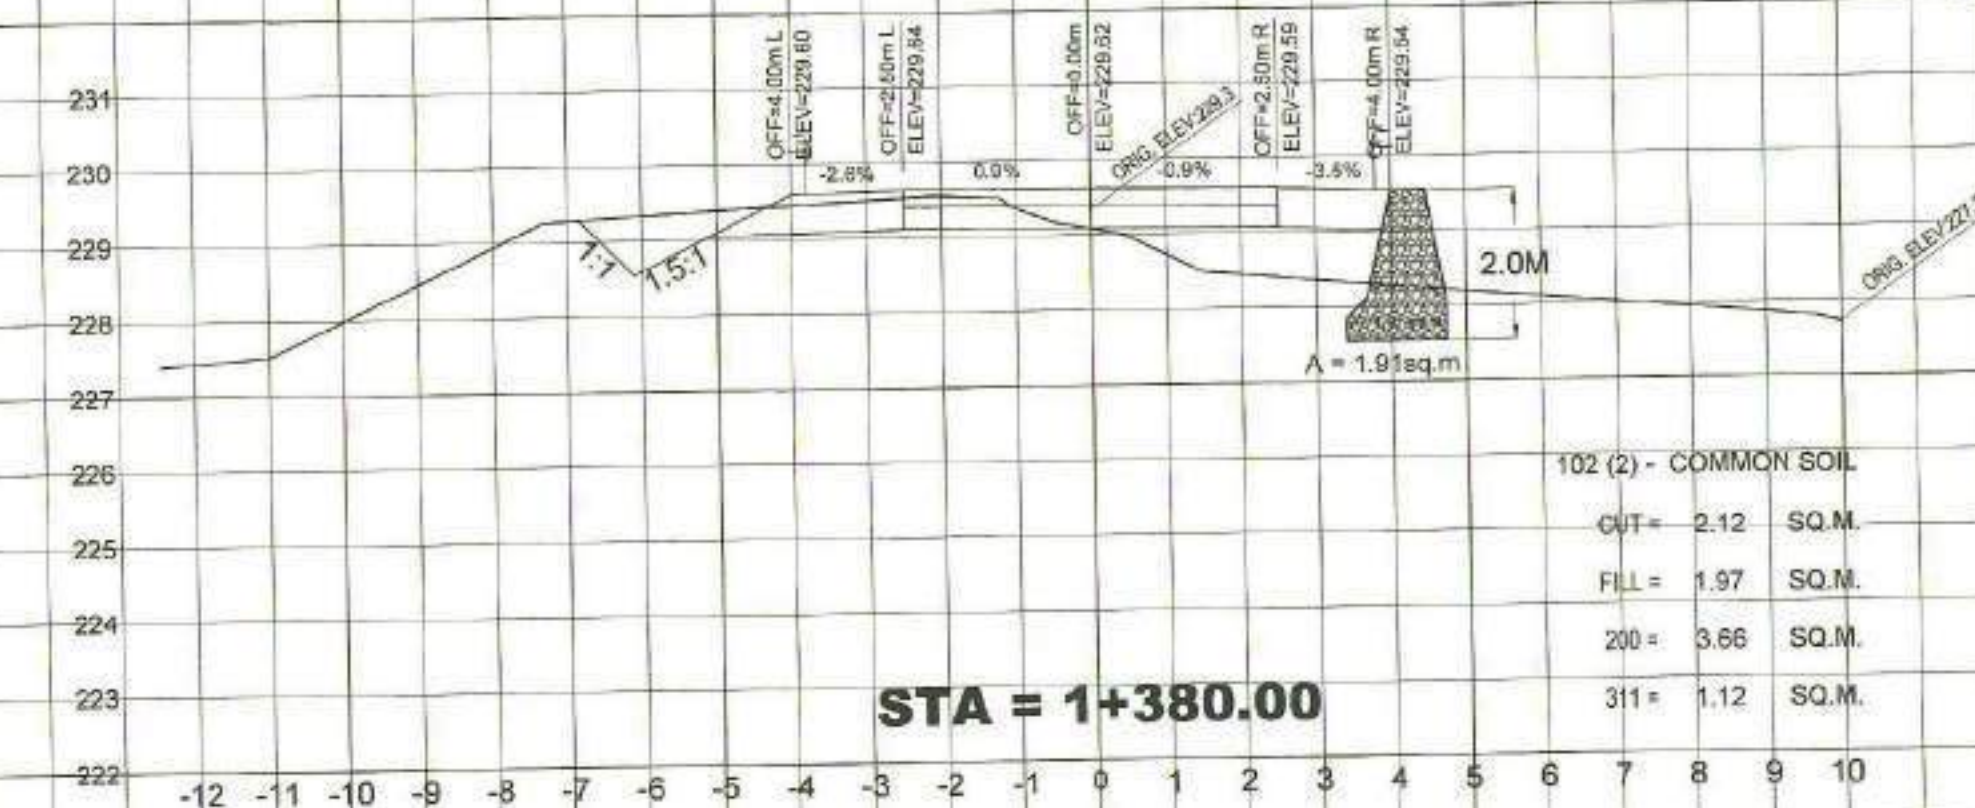


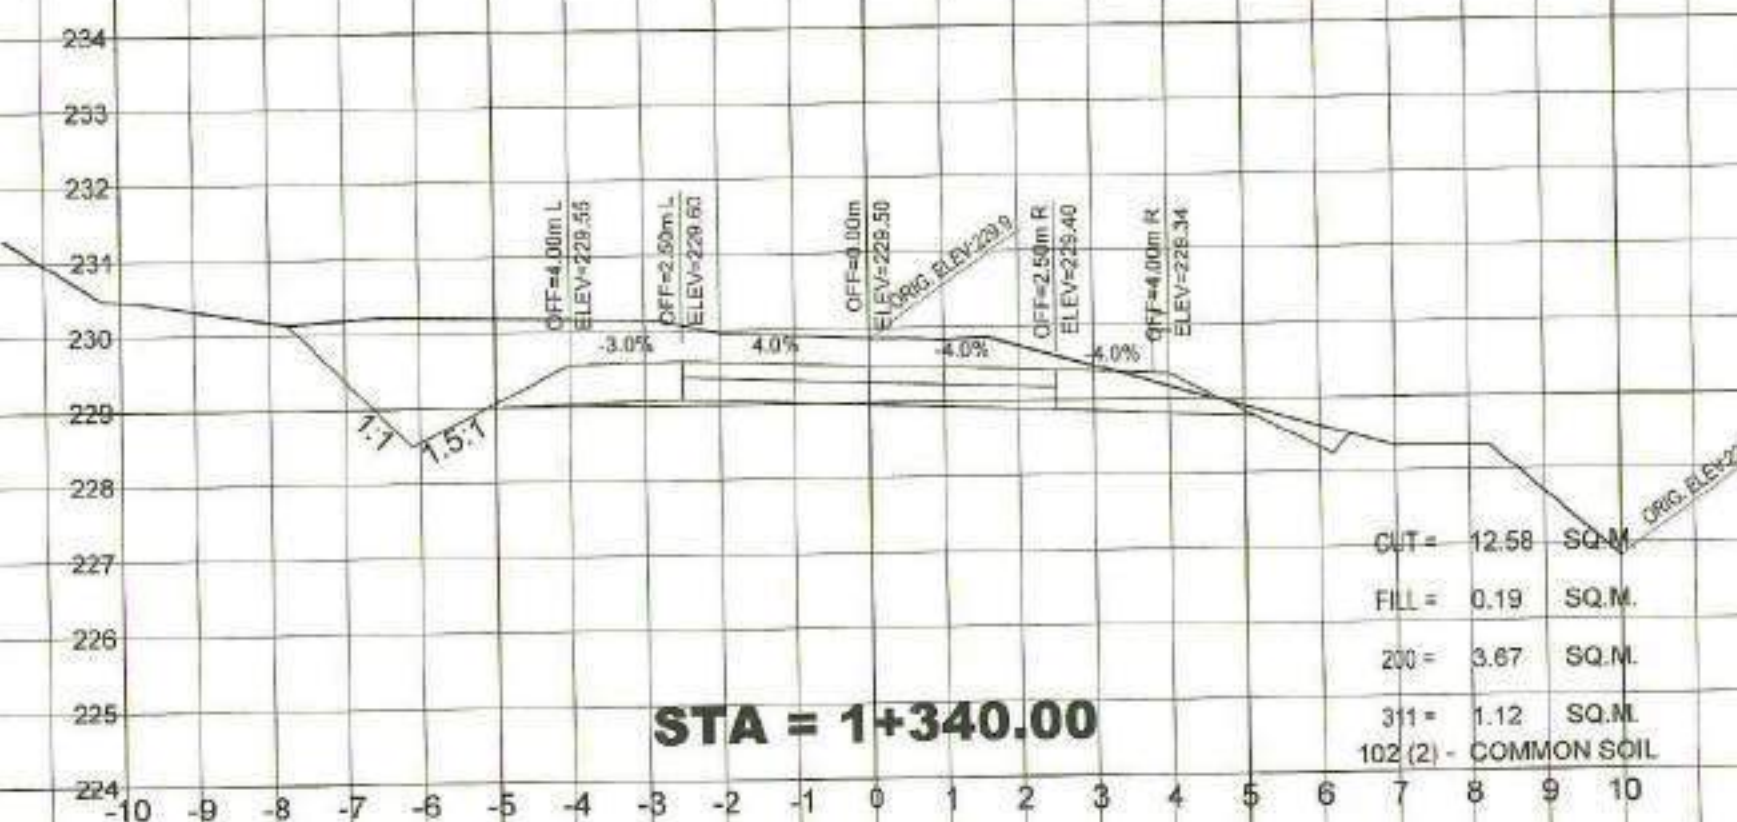

PROJECT NO.:	PRDP-SU-IB-R011-DDO-003-000-000-2023-FMB
SUBPROJECT TITLE:	REHABILITATION OF FMR FROM KILAGDING RECENIA - KIBAGIOU ROAD, LAAK WITH BRIDGE COMPONENT
LOCATION:	LAAK, DAVAO DE ORO

PREPARED BY: 
DOMINADOR R. ALMEDILLA
OIC DIVISION HEAD - PDD

DESIGNED BY:

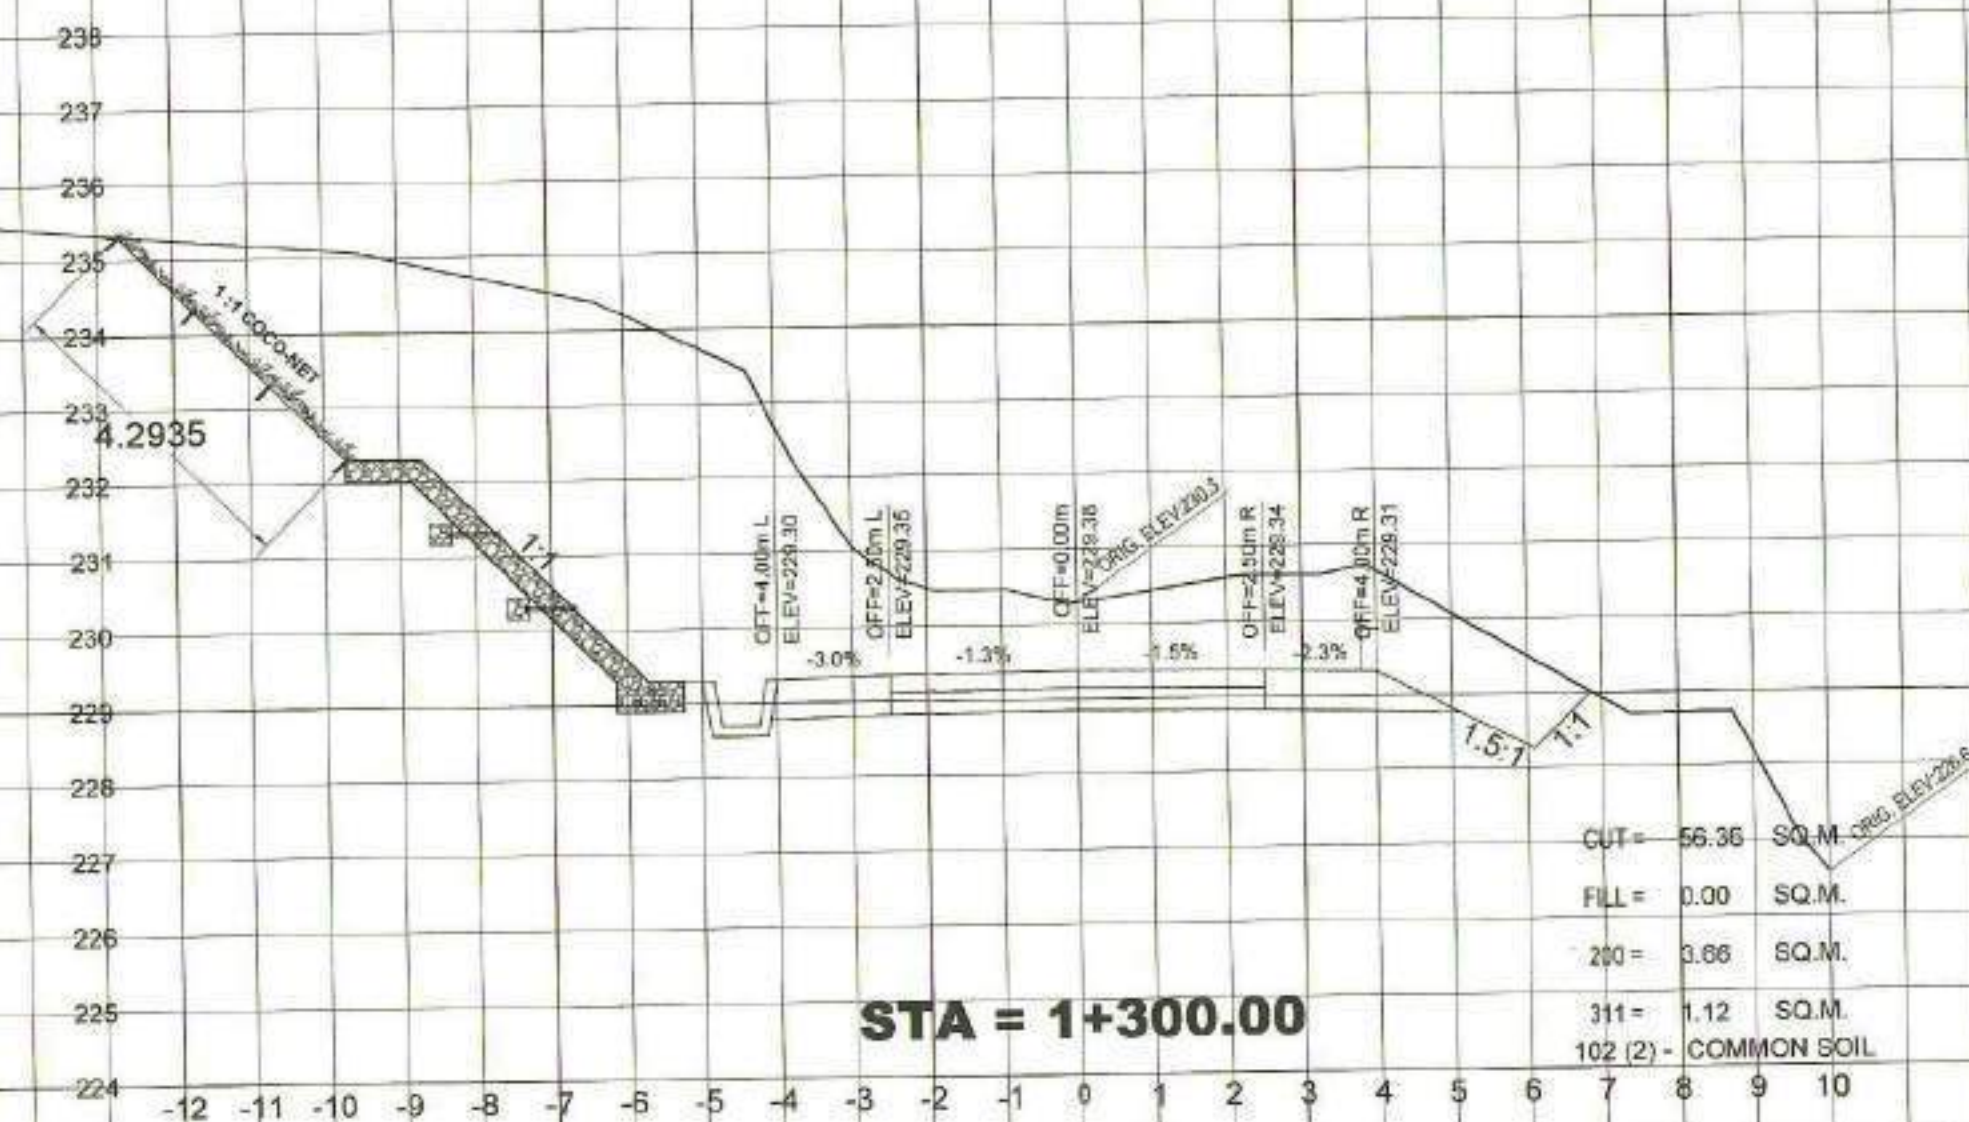

RONNIE S. APARRI
ENGINEER II

CHECKED & REVIEWED BY:



RODERICK M. DIGAMON
PROVINCIAL ENGINEER

RECOMMENDING APPROVAL:

Alejandra

N ALICIA M. GRACIADAS
CO - PPMIU

APPROVED:

S DOROTHY P. MONTEJO-GONZAGA
GOVERNOR

SHEET CONTENTS:

CROSS SECTIONS


RPC

NO OBJECTION








SIGNATURE:

I-BUILD Component Head










SHEET NO.	
65	102

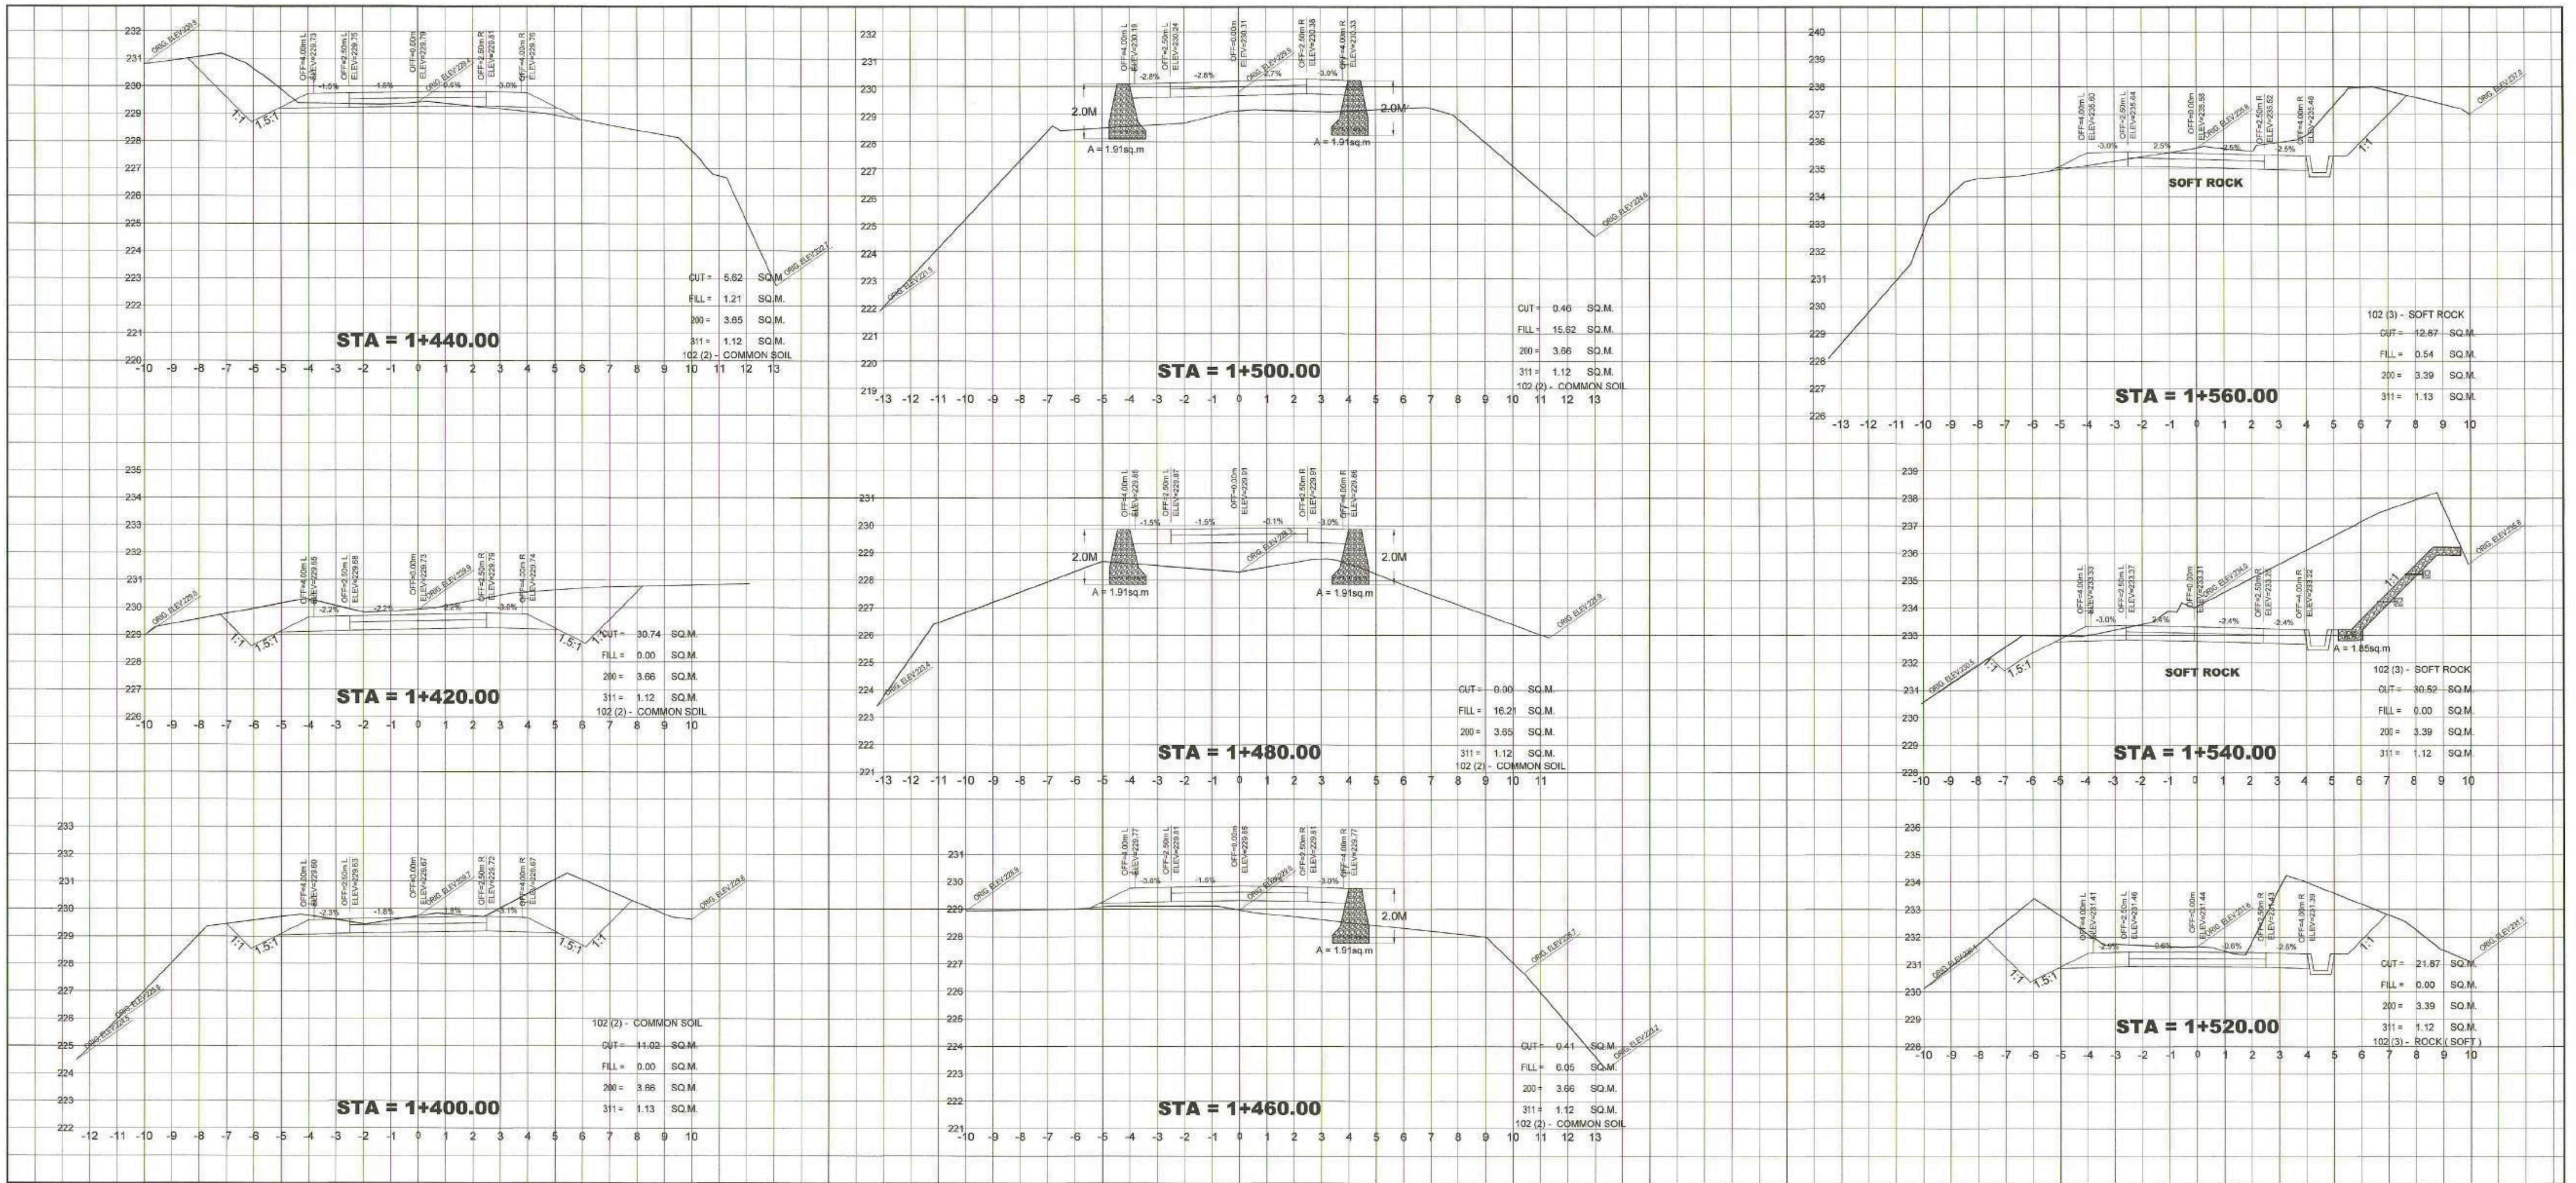

	PROJECT NO.: PRDP-SU-IB-R011-DDO-003-000-000-2023-FMB SUBPROJECT TITLE: REHABILITATION OF FMR FROM KILAGDING RECENIA - KIBAGIOU ROAD, LAAK WITH BRIDGE COMPONENT LOCATION: LAAK, DAVAO DE ORO	PREPARED BY: DOMINADOR R. ALMEDILLA OIC DIVISION HEAD - PDD	DESIGNED BY: RONNIE S. APARRI ENGINEER II	CHECKED & REVIEWED BY: RODERICK M. DIGAMON PROVINCIAL ENGINEER	RECOMMENDING APPROVAL: ALICIA M. GRACIADAS CO - PPMU	APPROVED: DOROTHY P. MONTEJO-GONZAGA GOVERNOR	SHEET CONTENTS: CROSS SECTIONS SIGNATURE: ENGR. MARE ADRIAN C. BACALAN 1-BUILD Component Road	SHEET NO. 66 102
	REPUBLIC OF THE PHILIPPINES DEPARTMENT OF AGRICULTURE "PHILIPPINE RURAL DEVELOPMENT PROJECT SCALE UP" PROVINCE OF DAVAO DE ORO MUNICIPALITY OF LAAK							

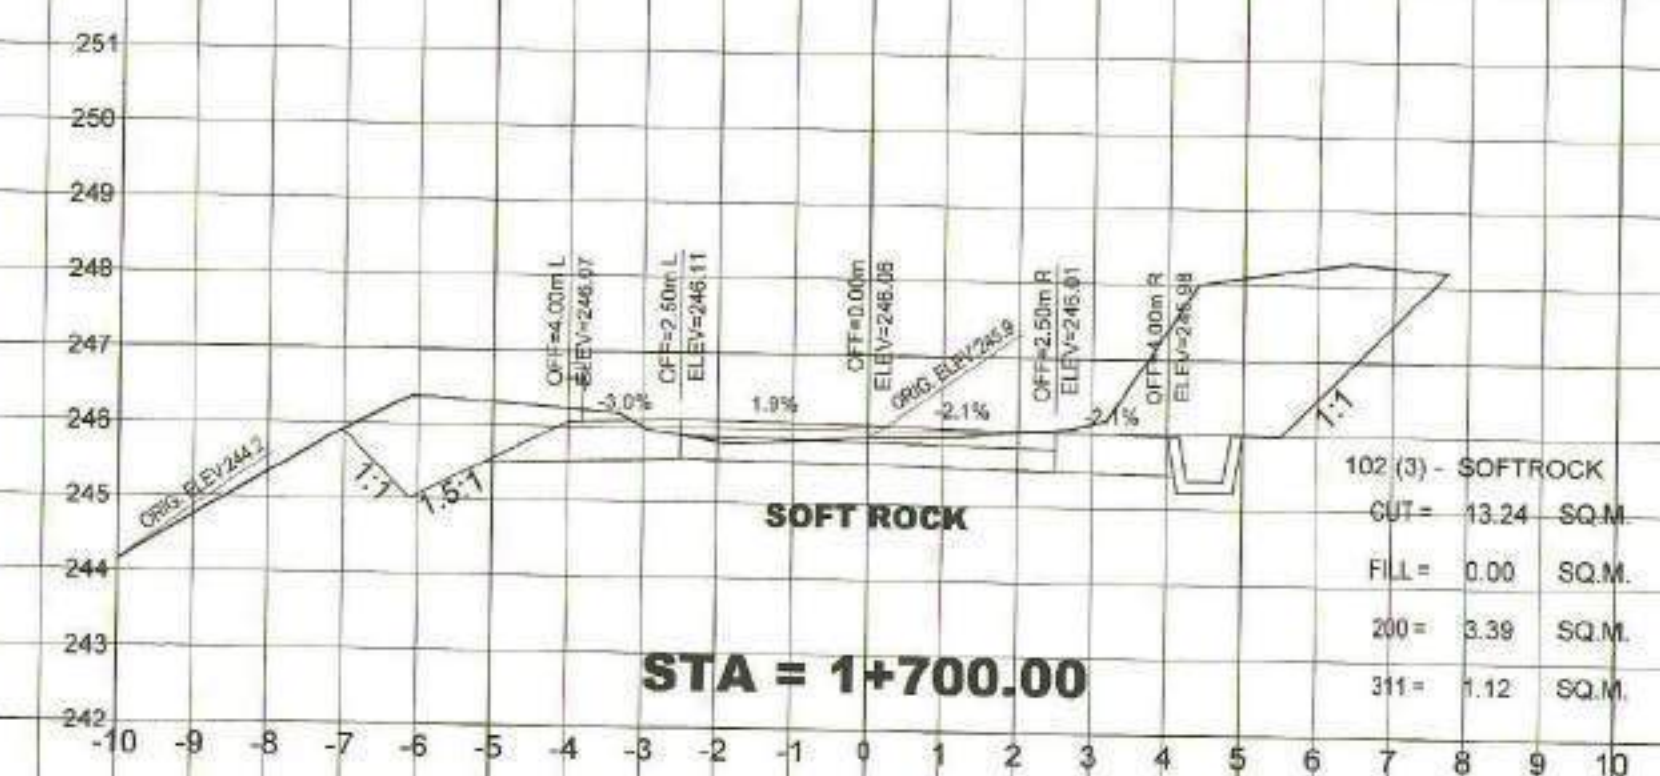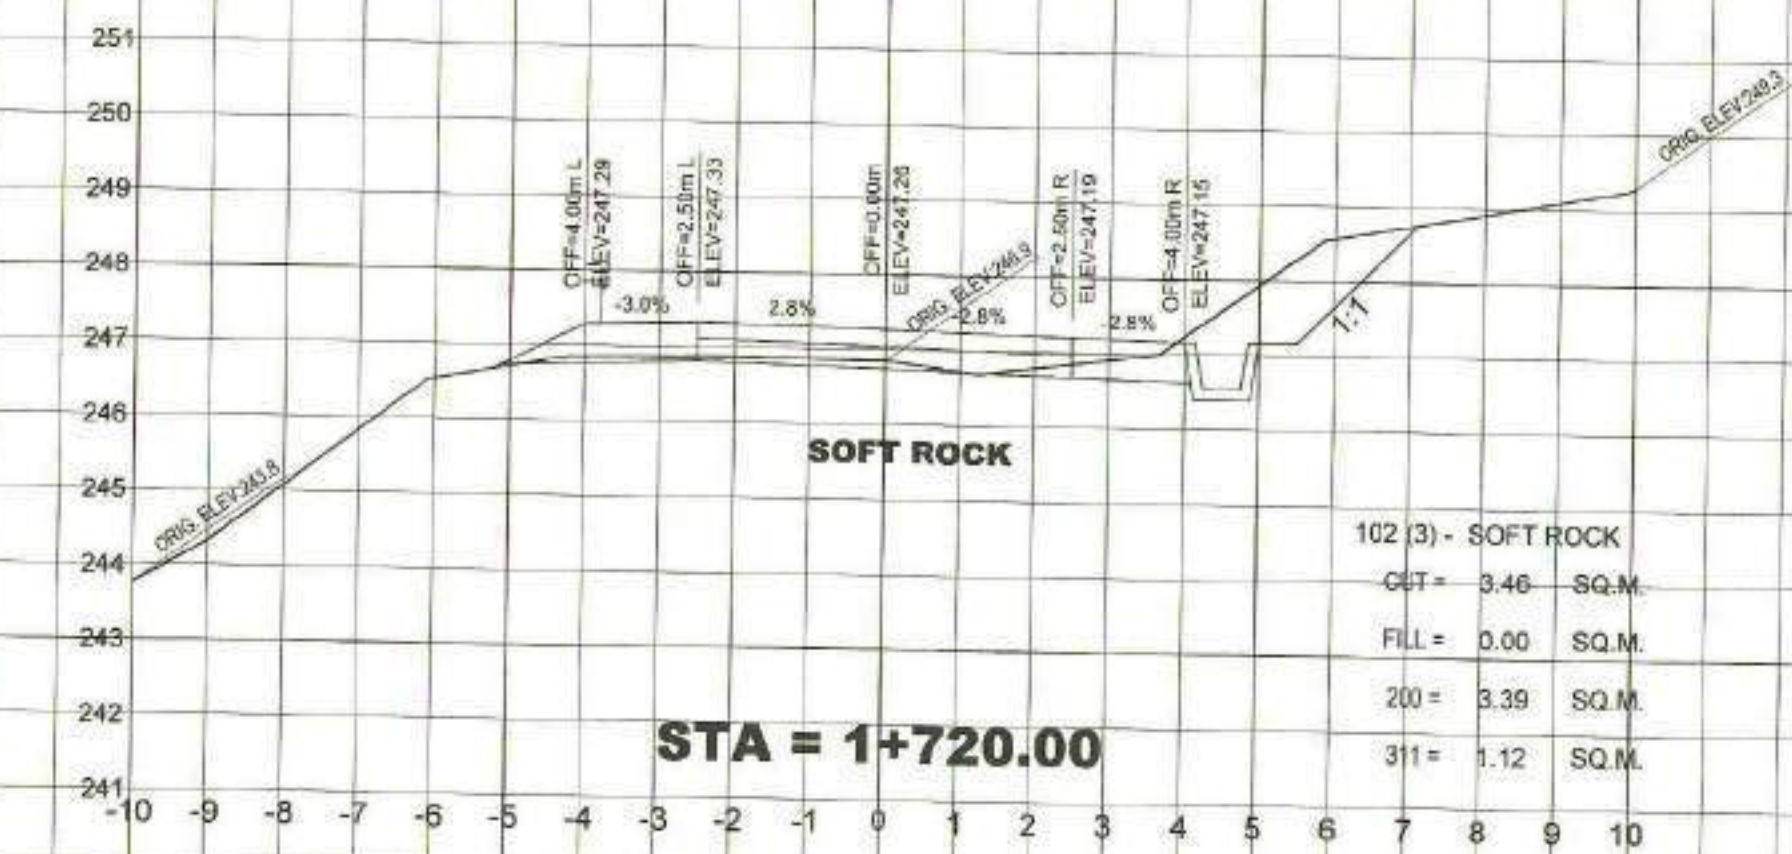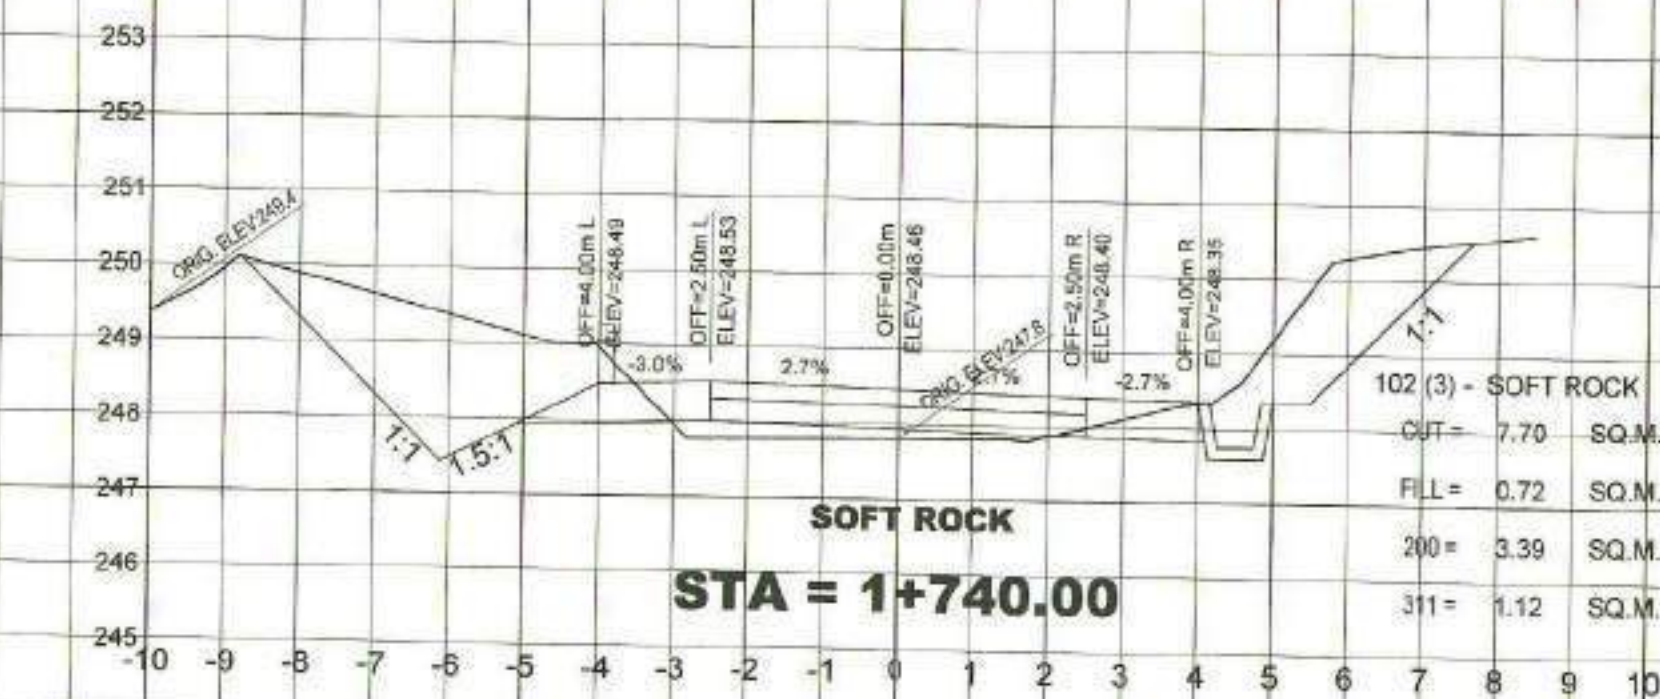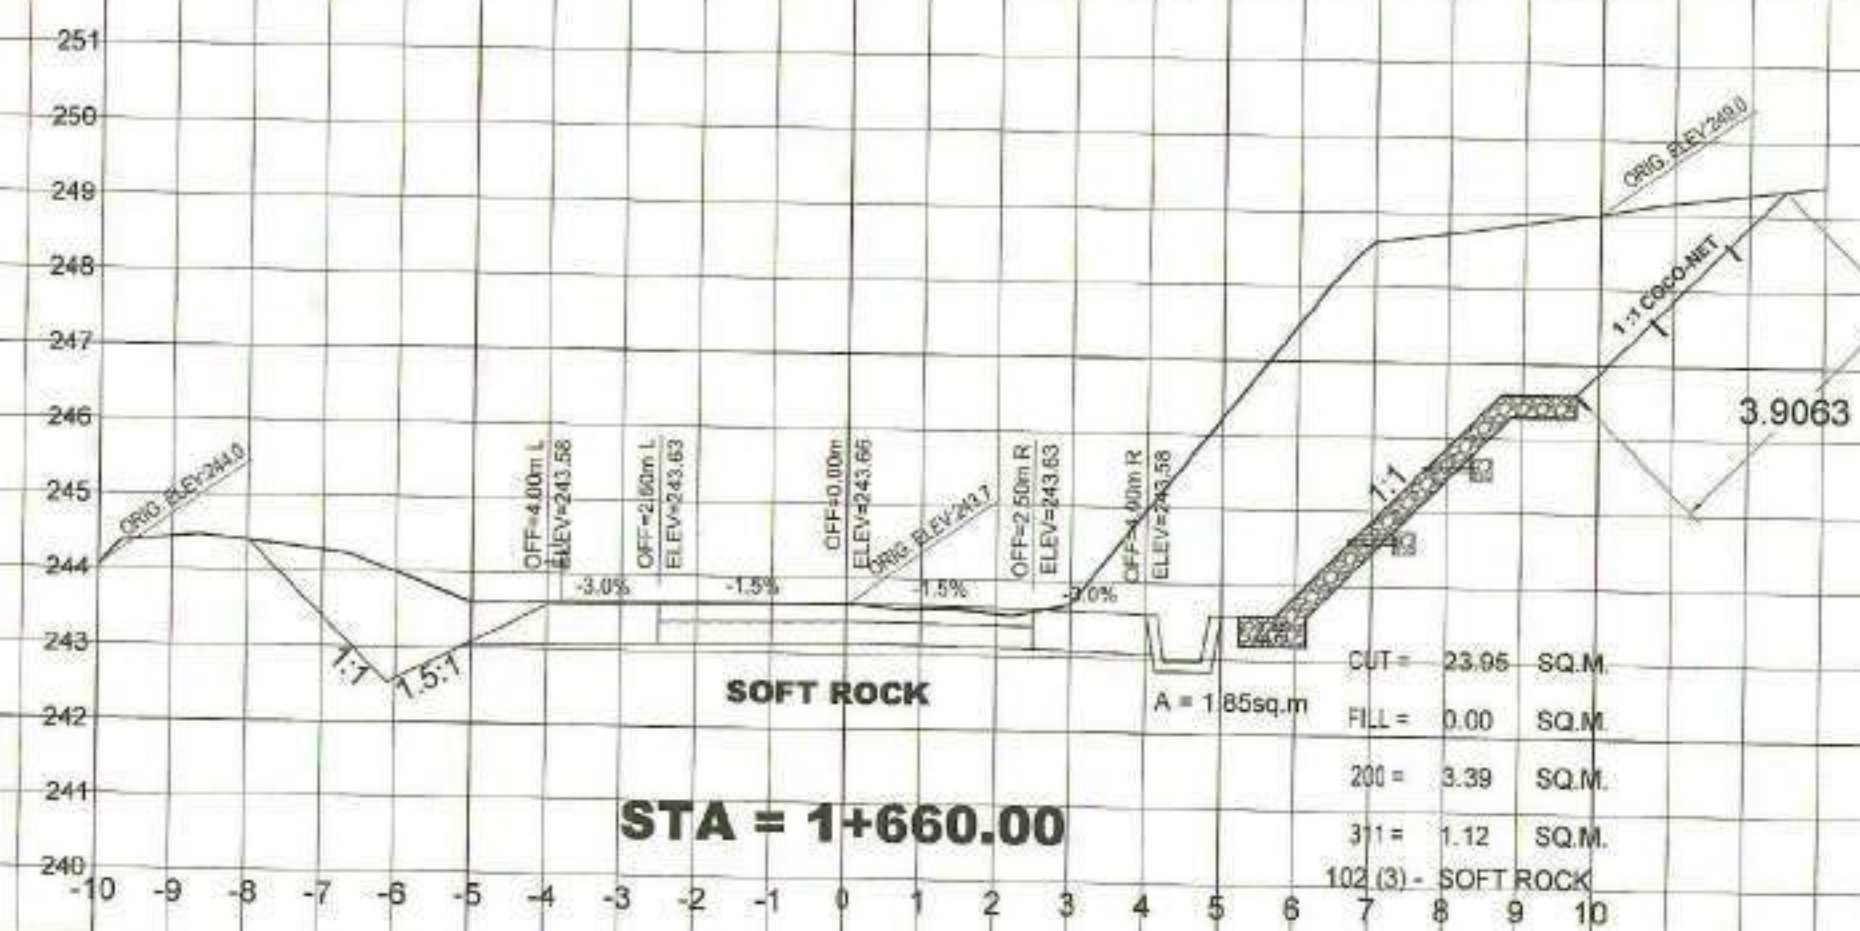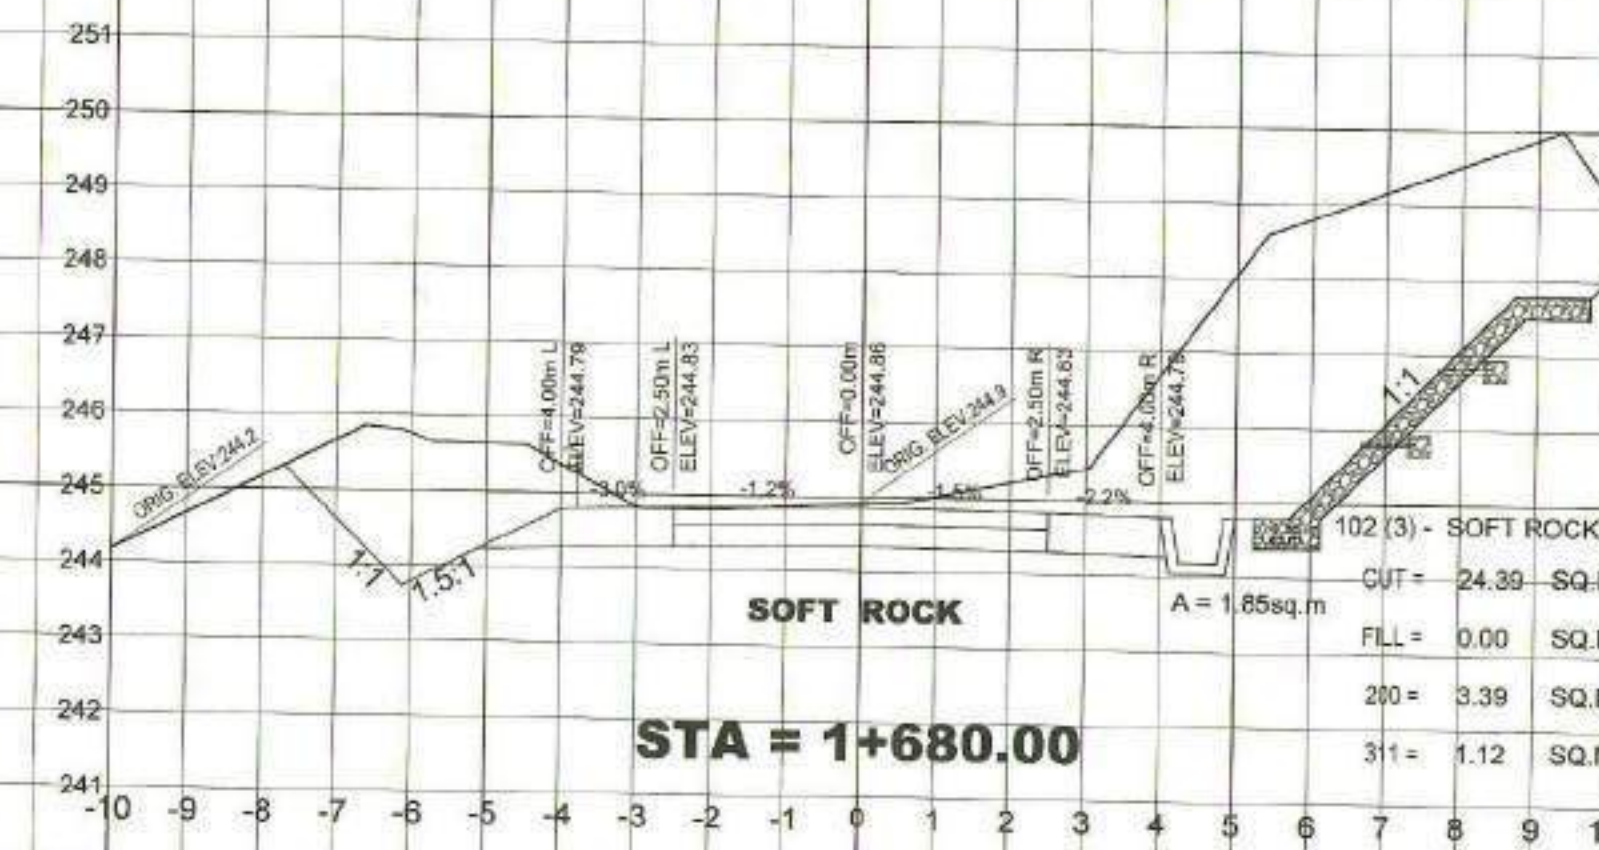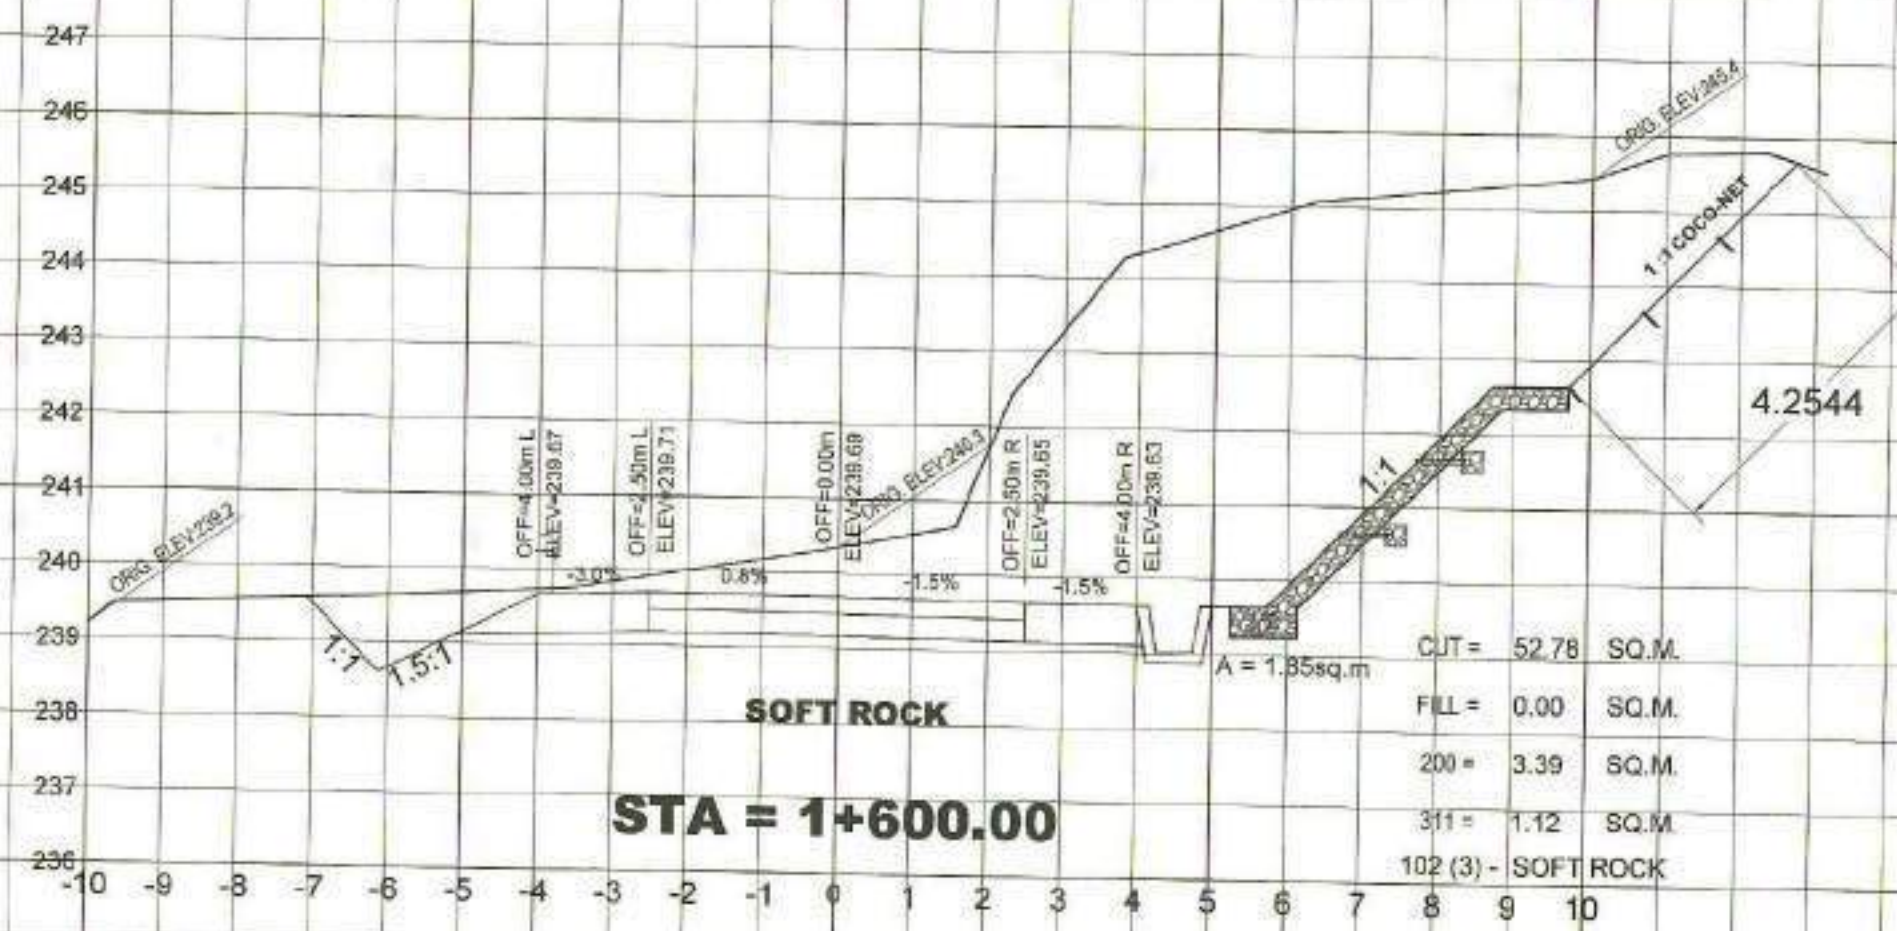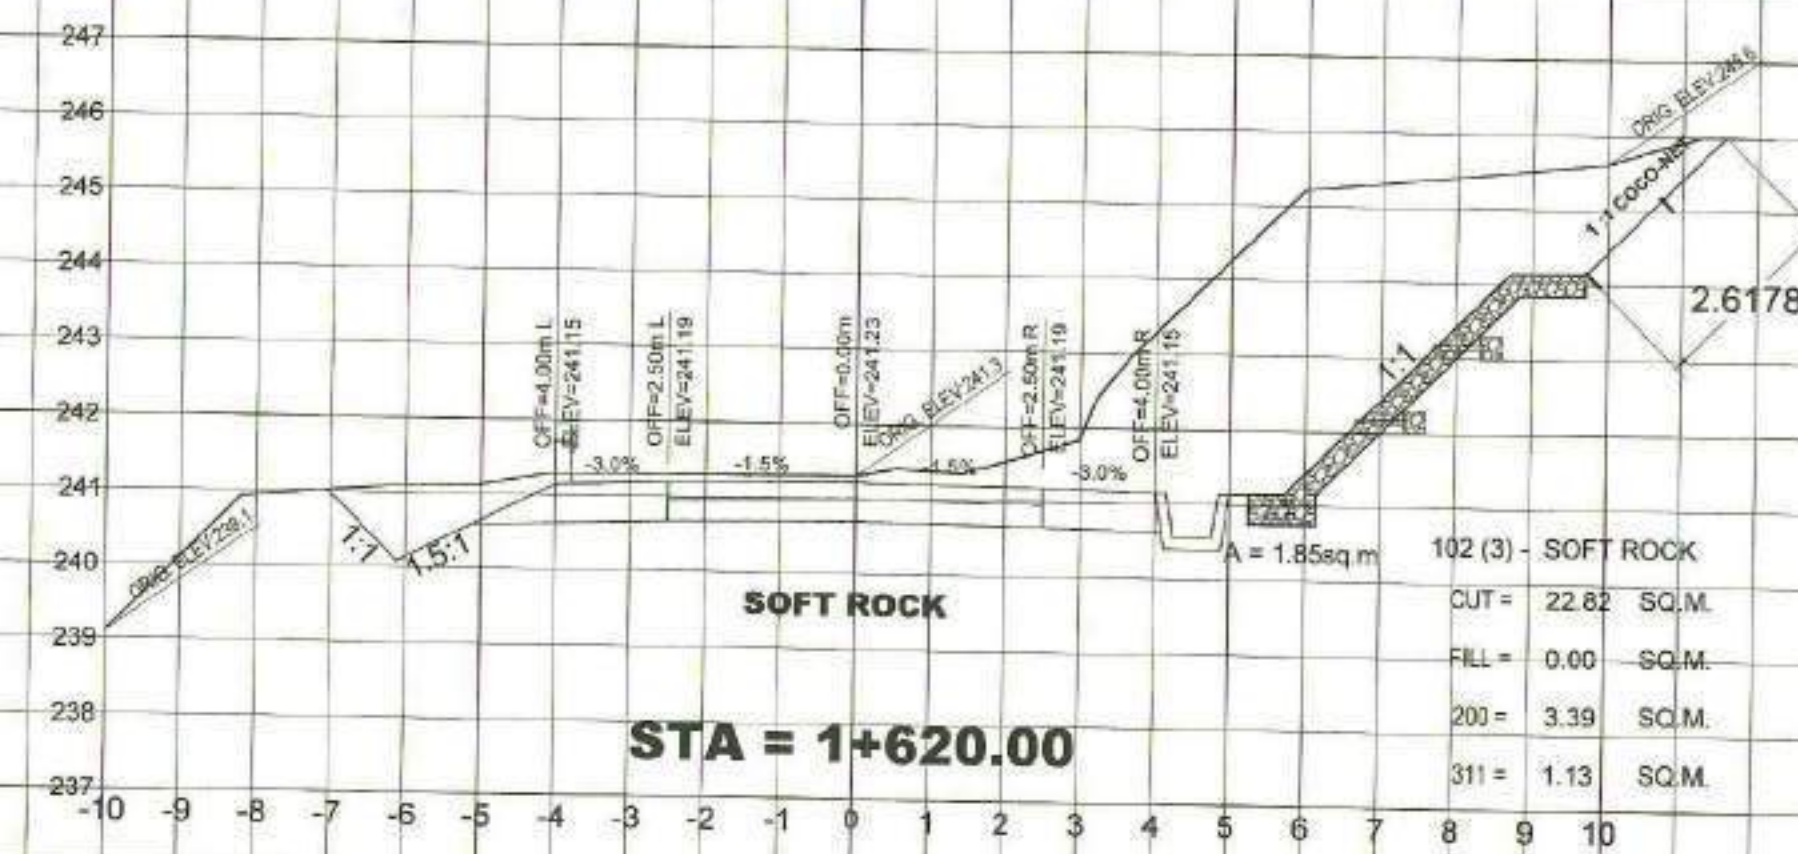

	REPUBLIC OF THE PHILIPPINES DEPARTMENT OF AGRICULTURE "PHILIPPINE RURAL DEVELOPMENT PROJECT SCALE UP" PROVINCE OF DAVAO DE ORO MUNICIPALITY OF LAAK		PROJECT NO.: PRDP-SU-IB-R011-DDO-003-000-000-2023-FMB SUBPROJECT TITLE: REHABILITATION OF FMR FROM KILAGDING RECENIA - KIBAGIOU ROAD, LAAK WITH BRIDGE COMPONENT LOCATION: LAAK, DAVAO DE ORO	PREPARED BY: DOMINADOR R. ALMEDILLA OIC DIVISION HEAD - PDD	DESIGNED BY: RONNIE S. APARRI ENGINEER II	CHECKED & REVIEWED BY: RODERICK M. DIGAMON PROVINCIAL ENGINEER	RECOMMENDING APPROVAL: ALICIA M. GRACIADAS CO - PPMU	APPROVED: DOROTHY P. MONTEJO-GONZAGA GOVERNOR	SHEET CONTENTS: CROSS SECTIONS RPCO XI NO OBJECTION	SHEET NO. 67 102

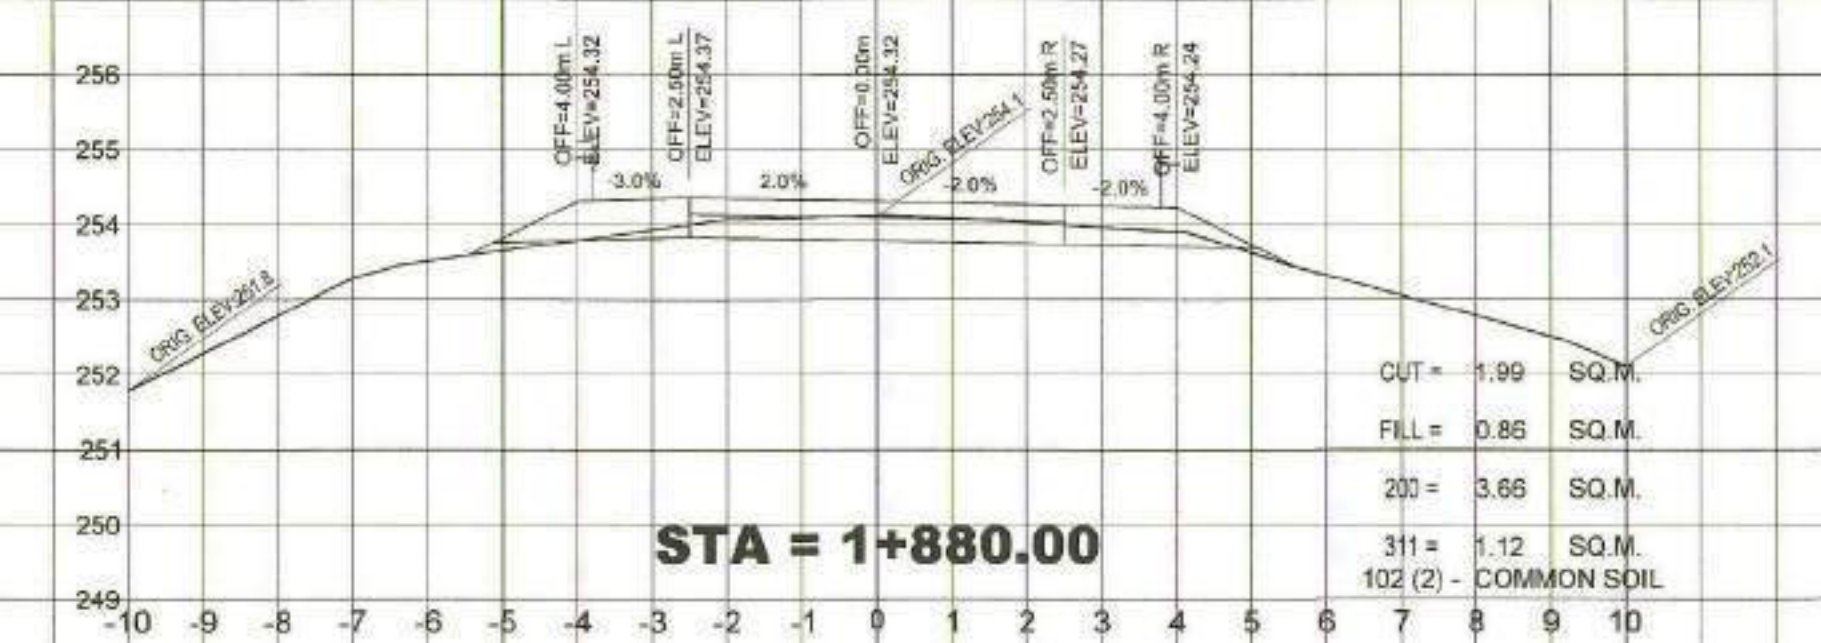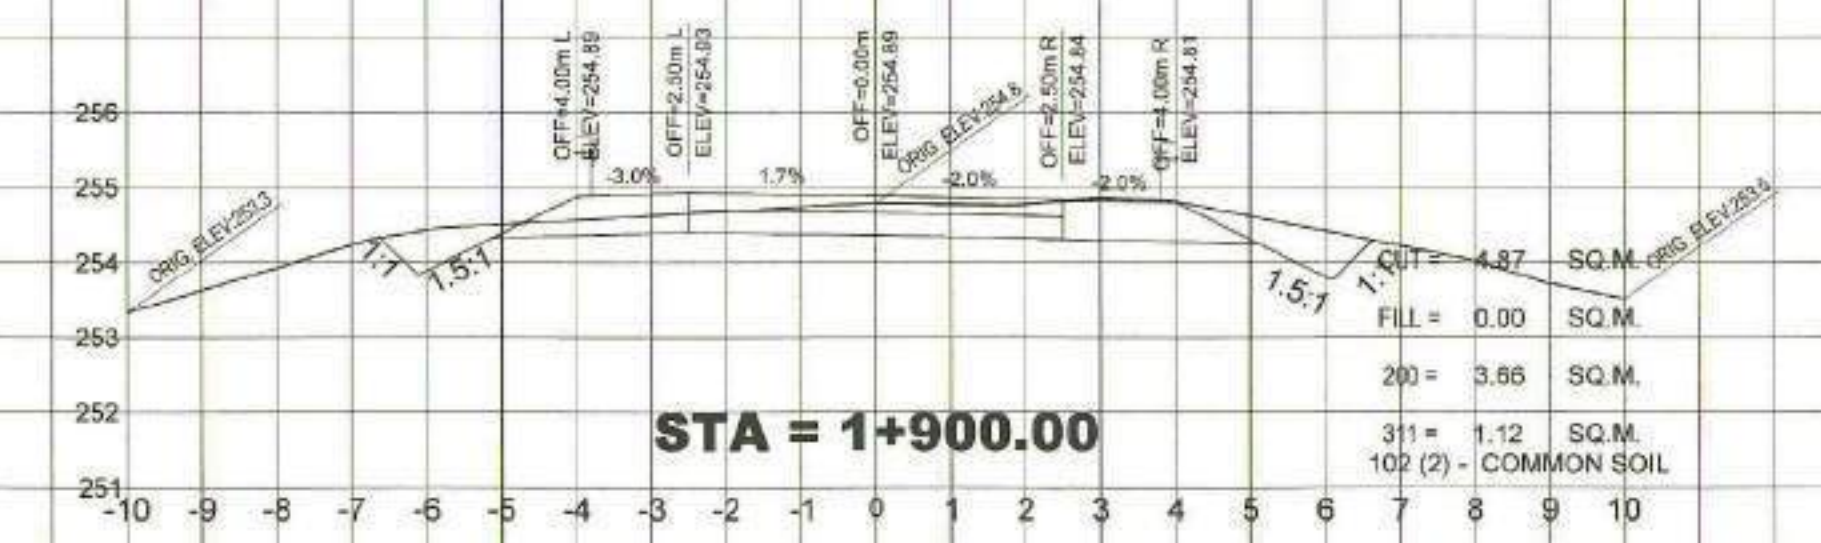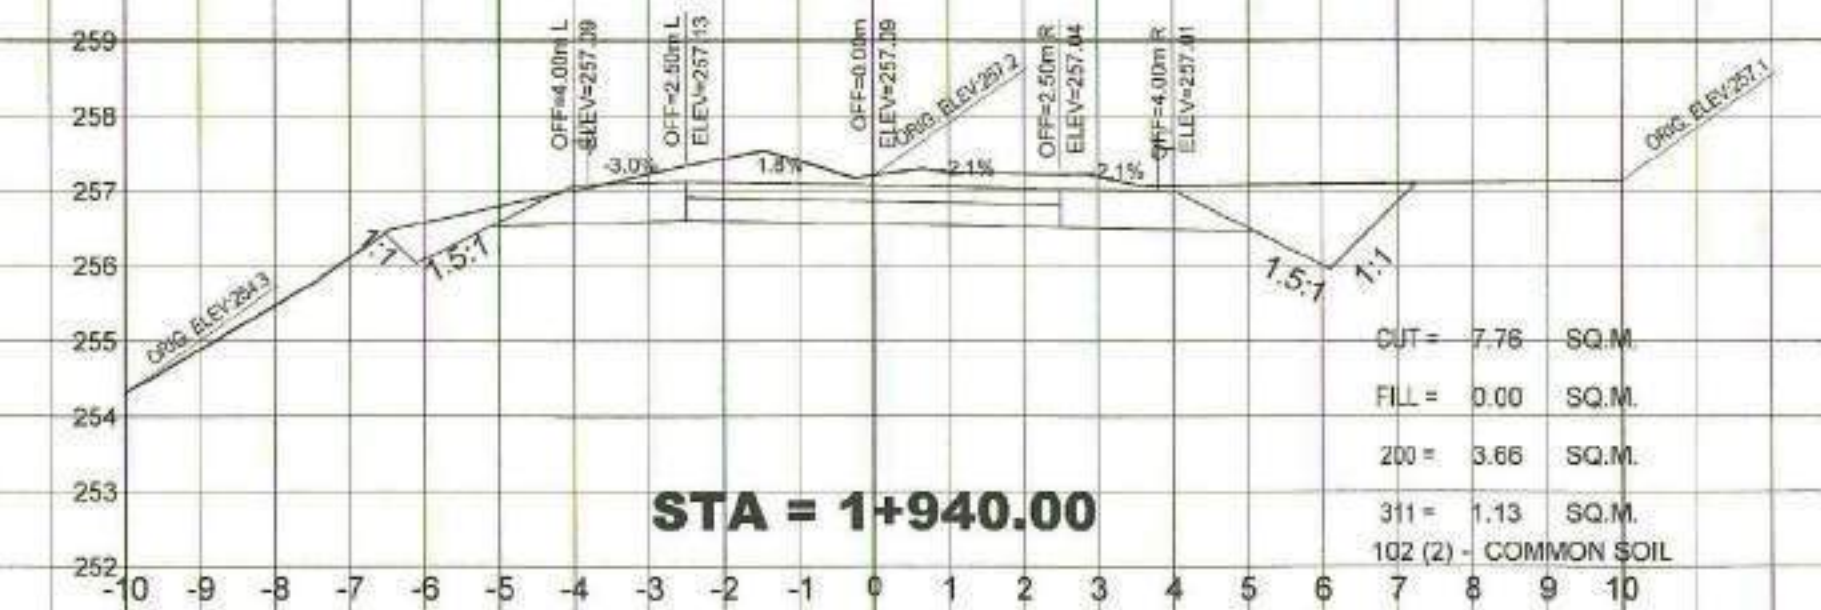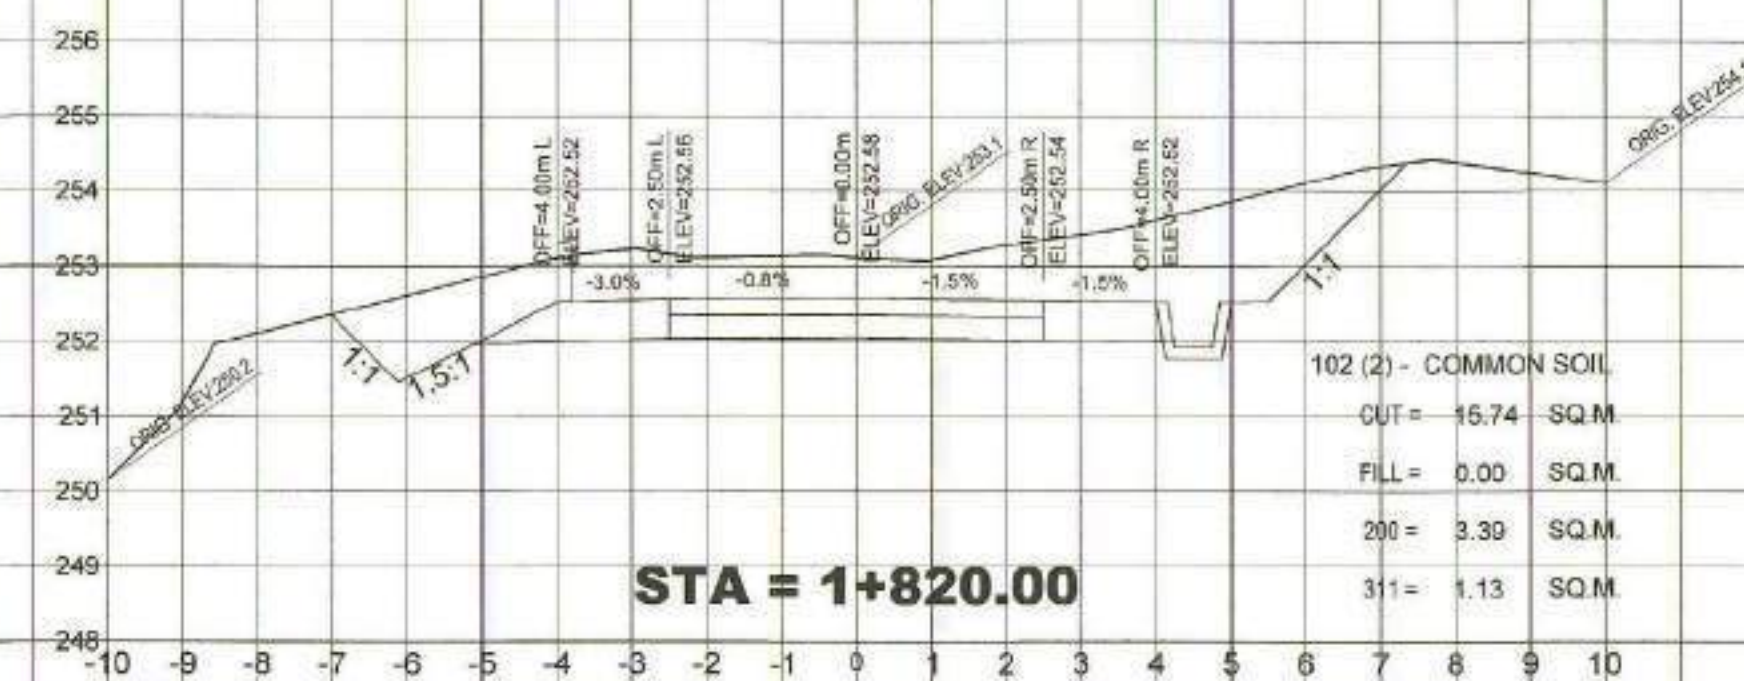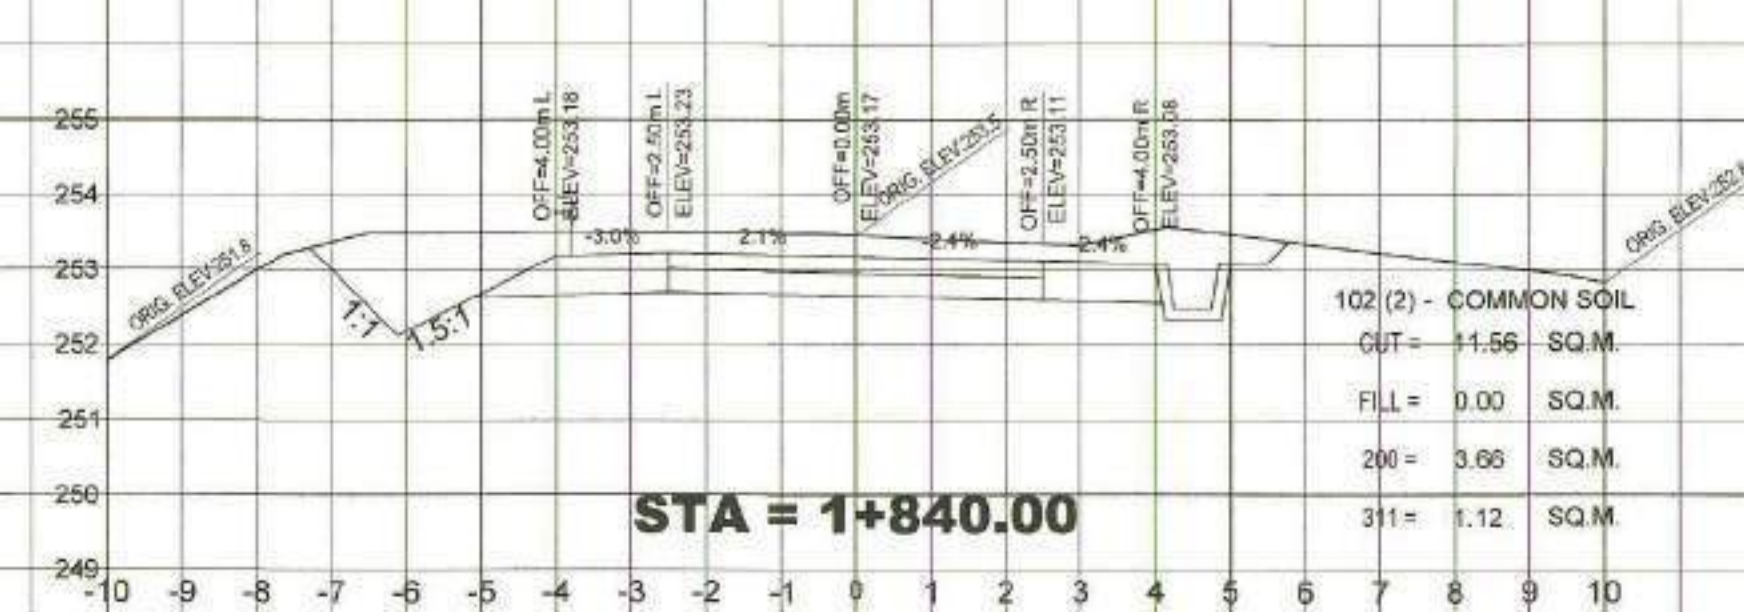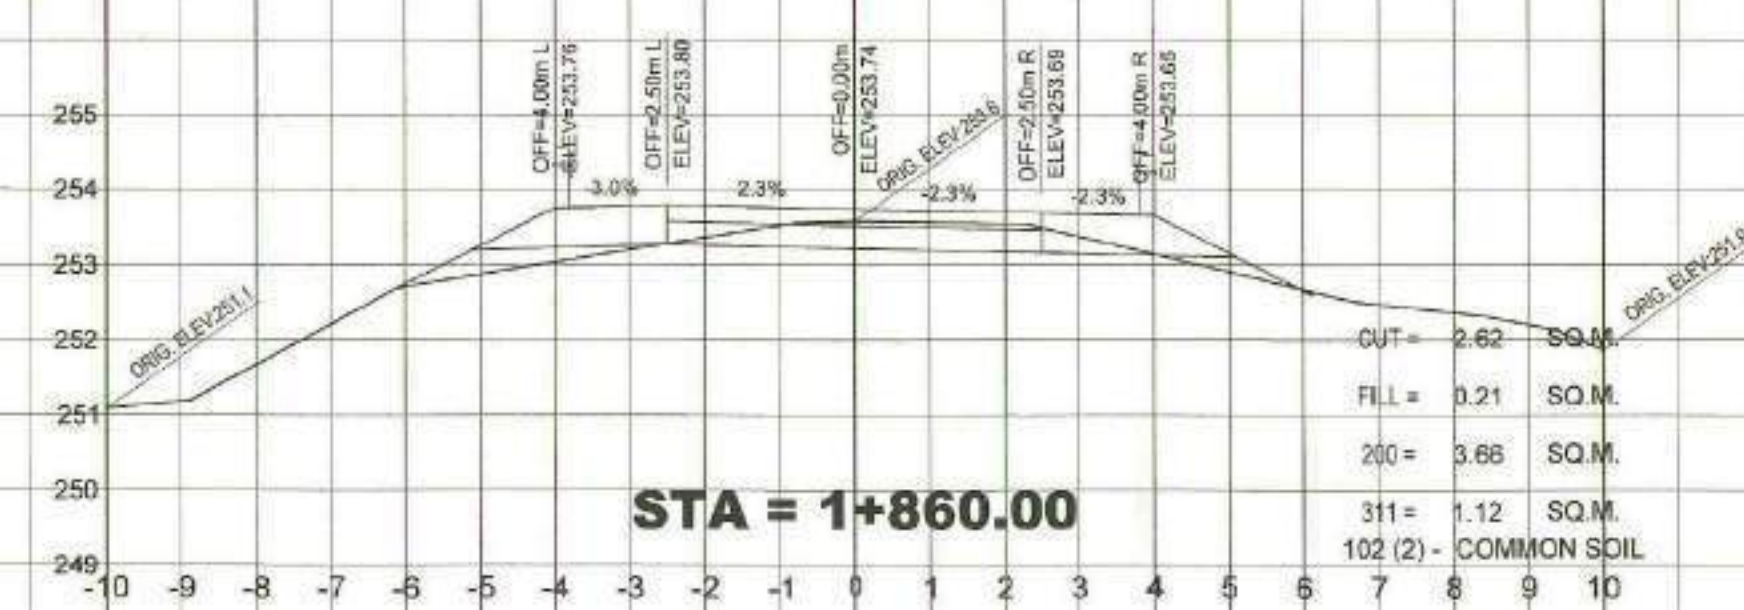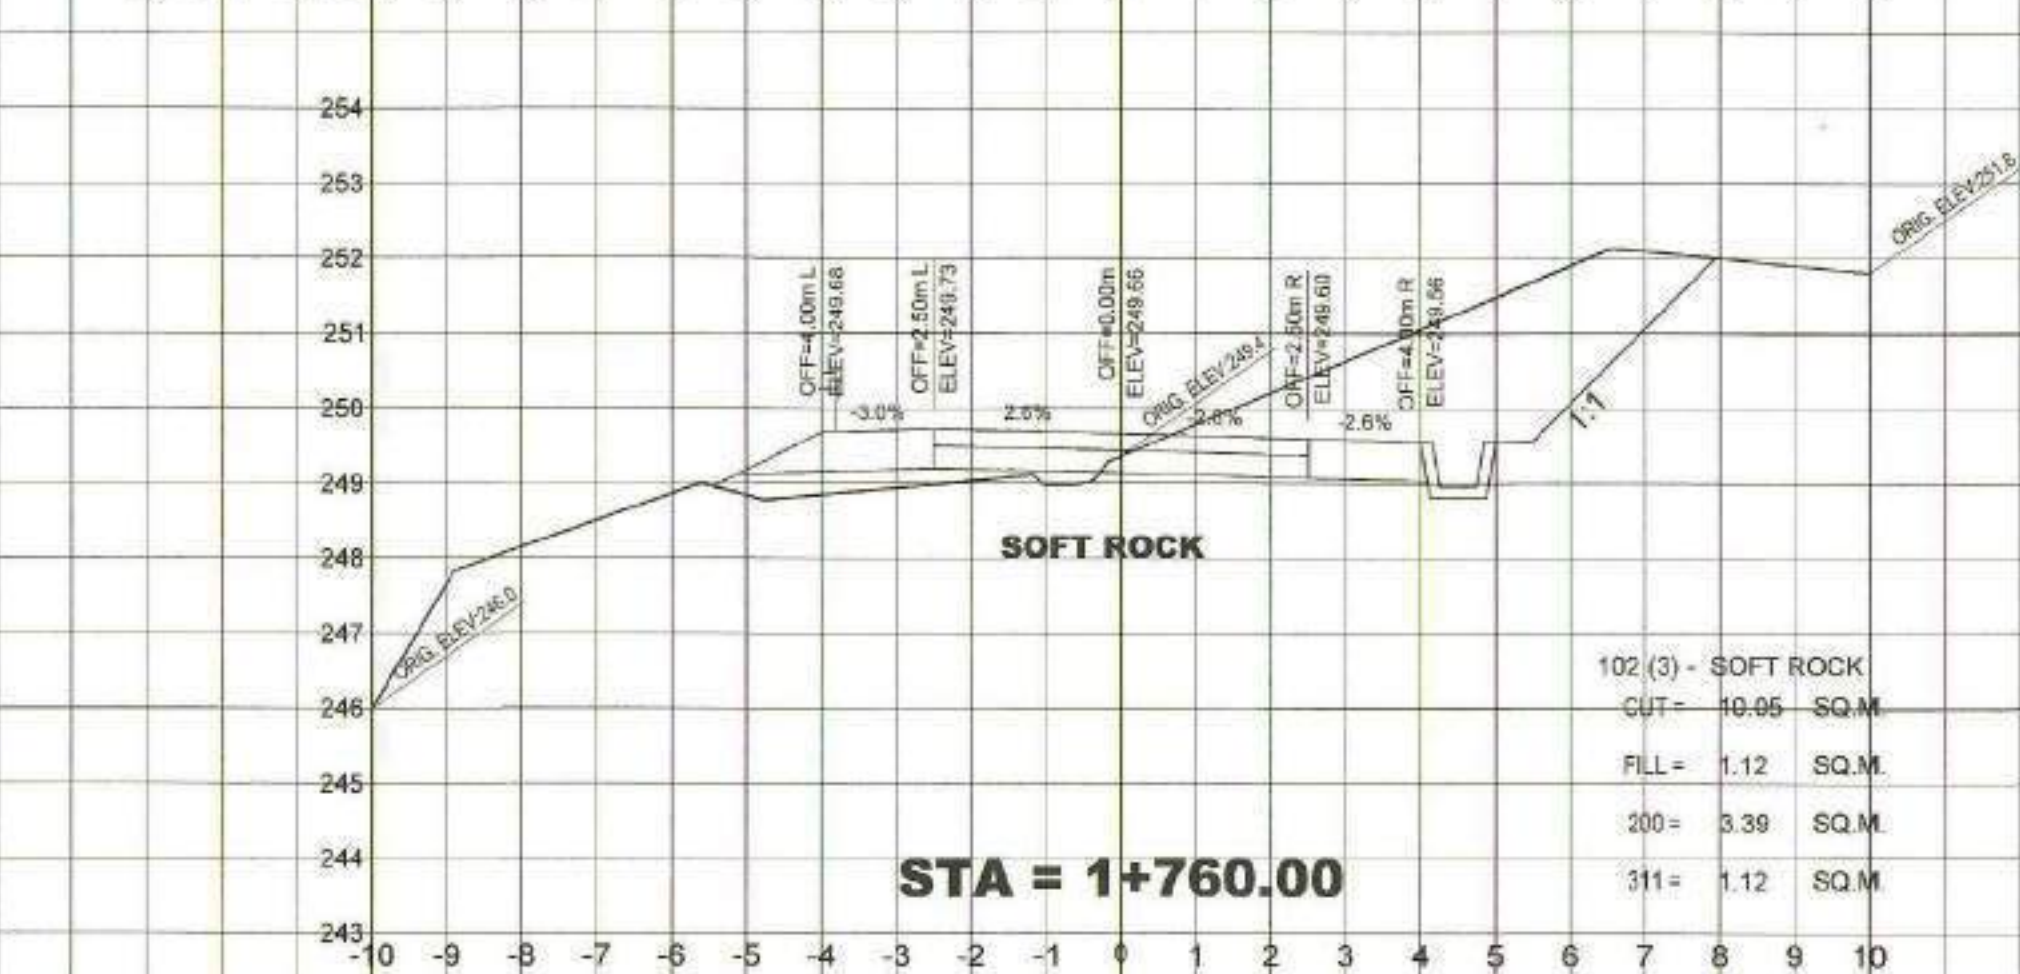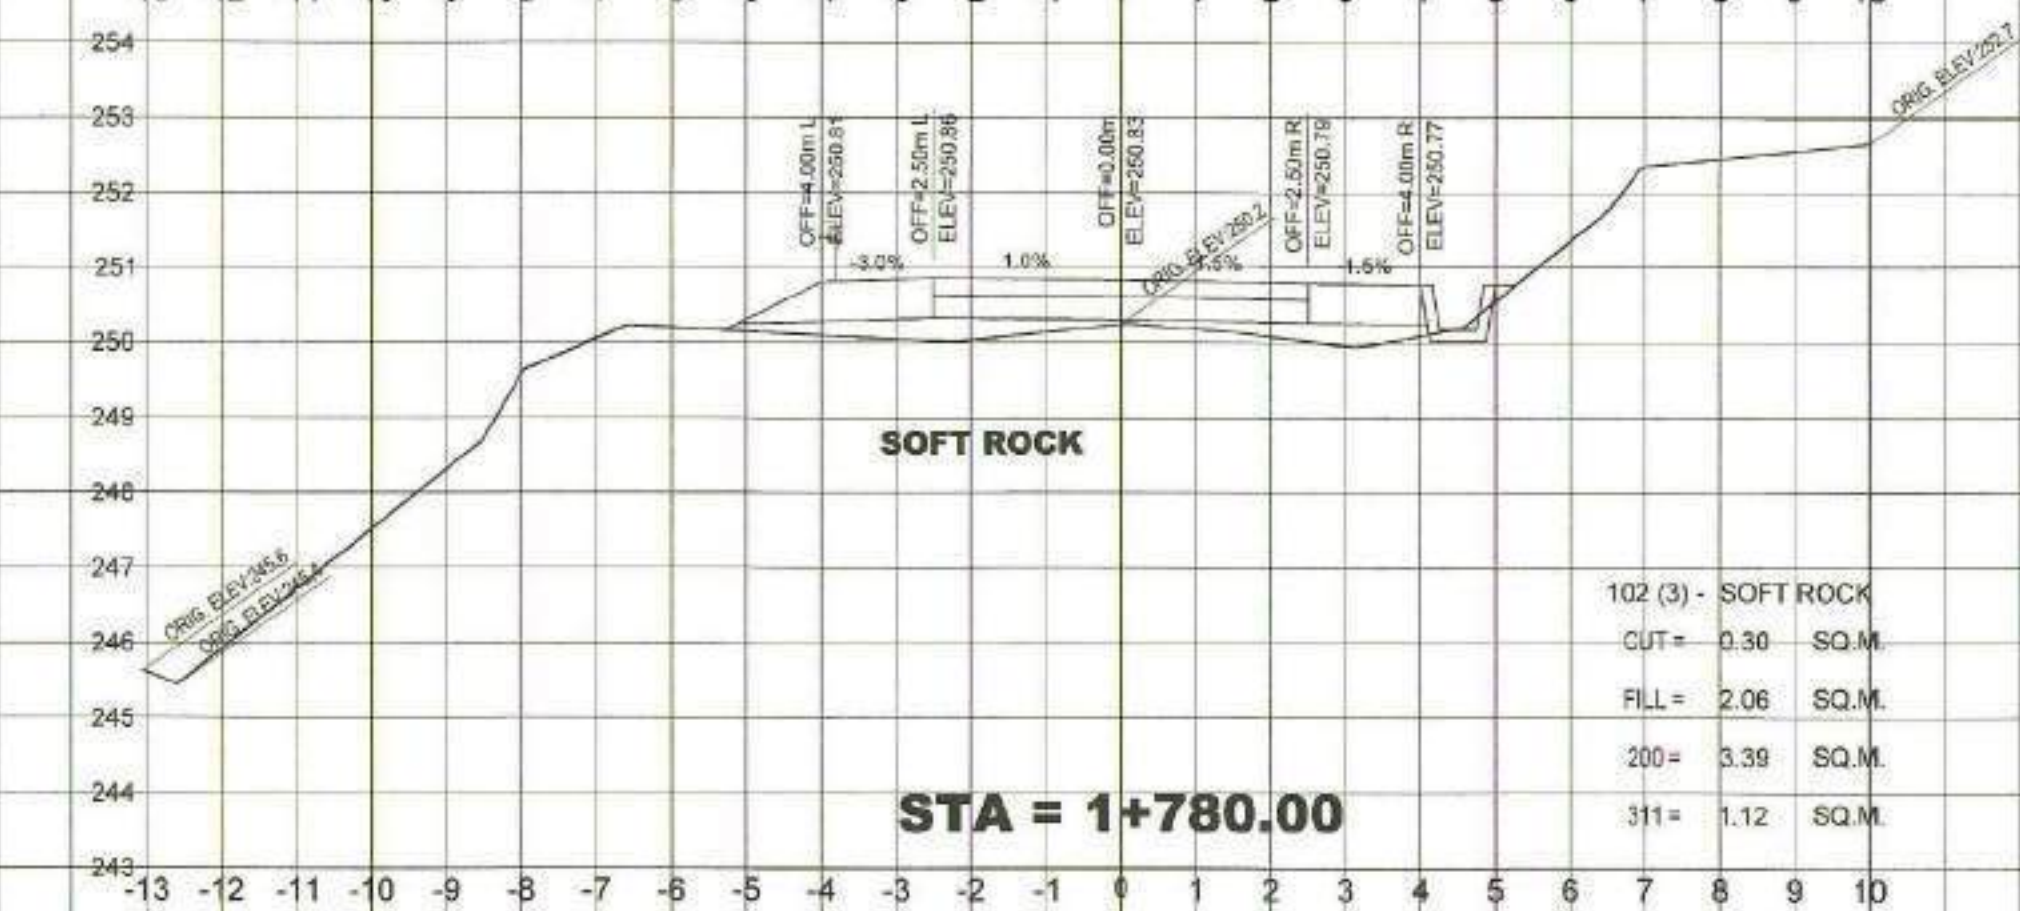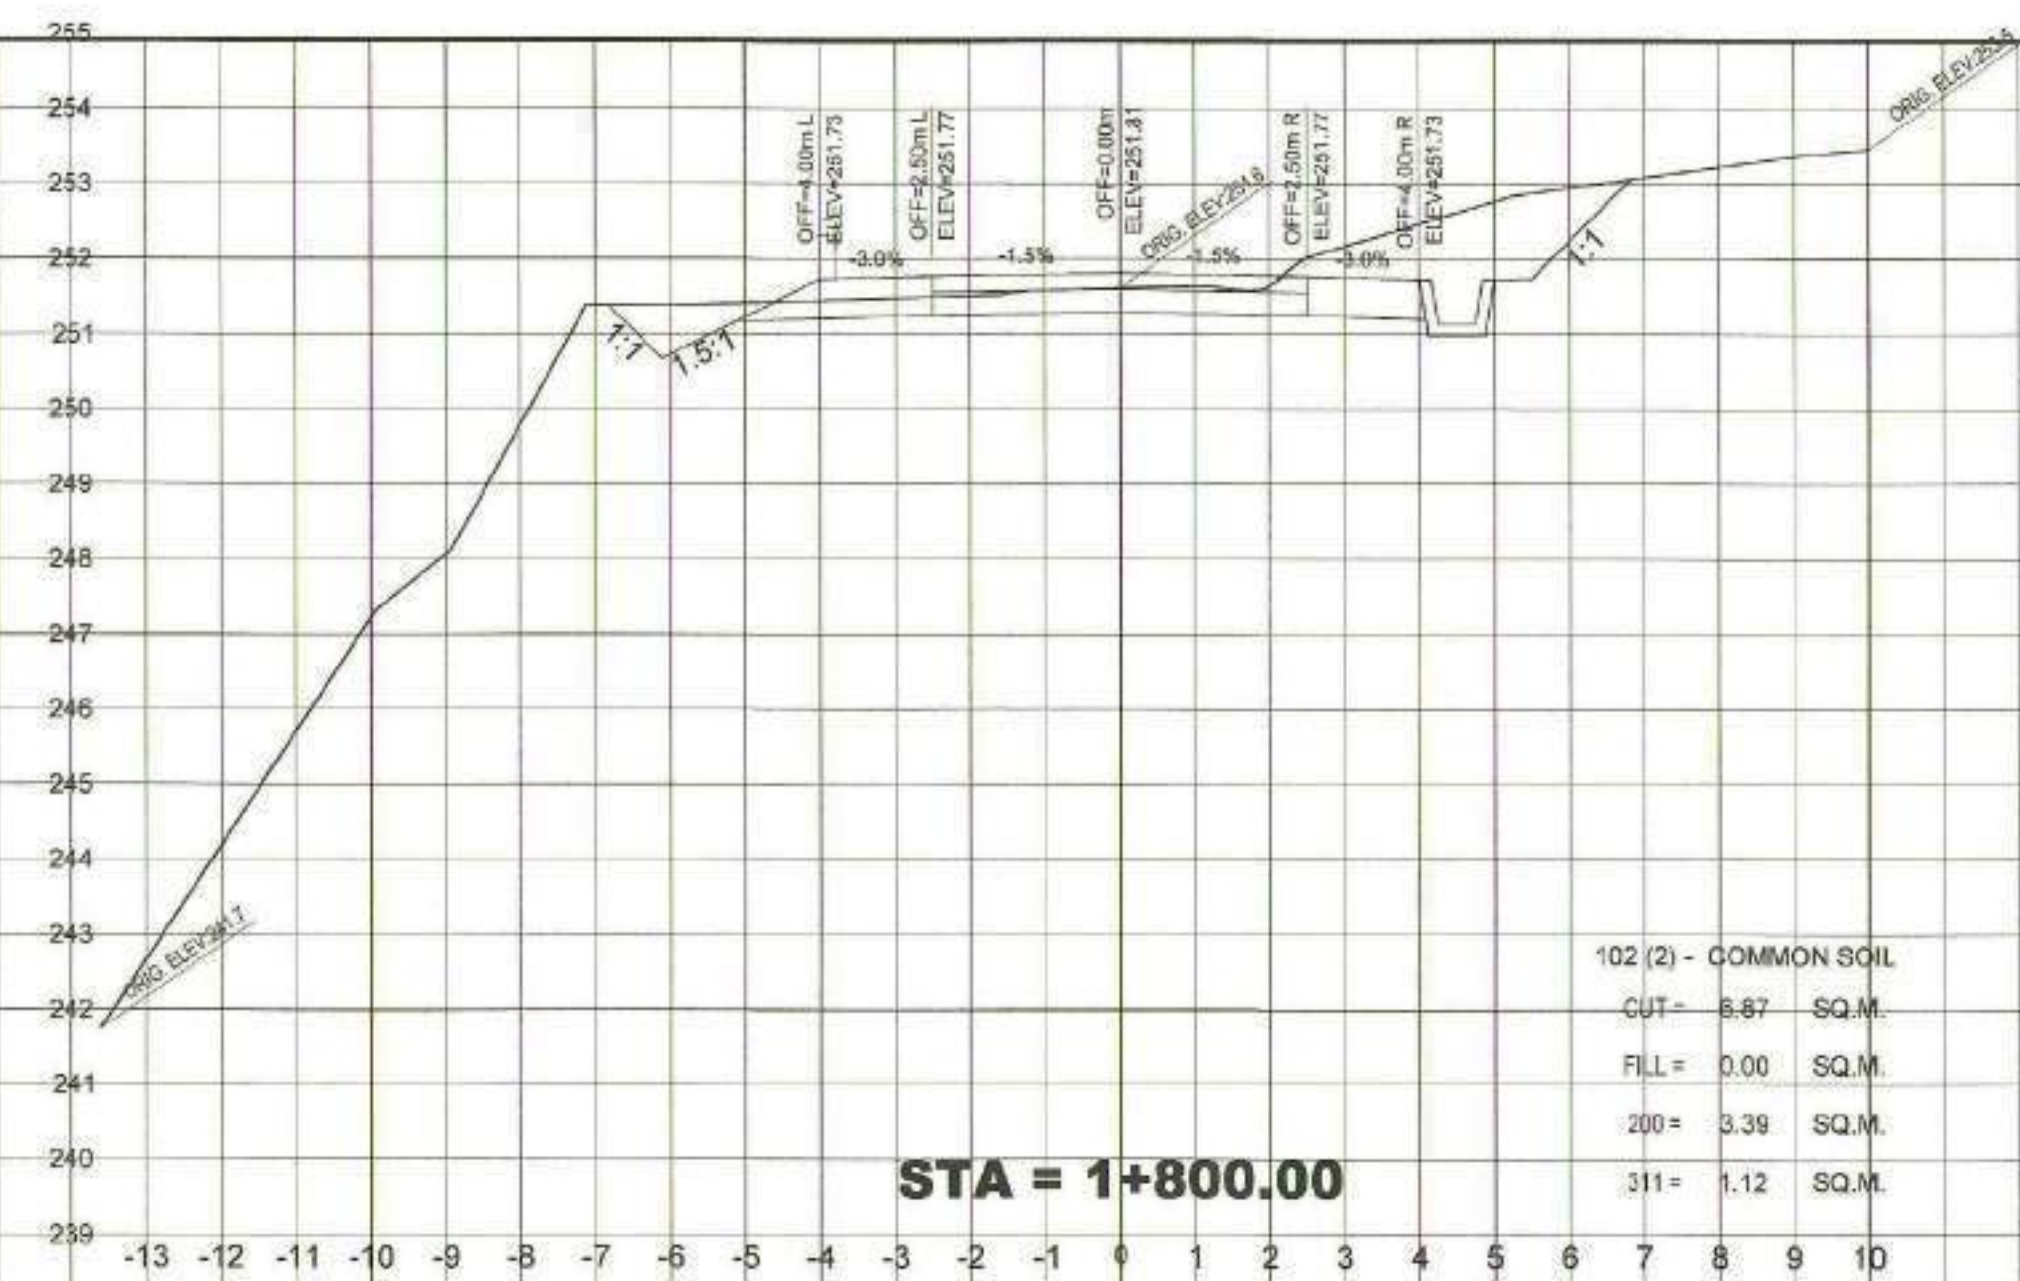

REPUBLIC OF THE PHILIPPINES
DEPARTMENT OF AGRICULTURE
"PHILIPPINE RURAL DEVELOPMENT
PROJECT SCALE UP"
PROVINCE OF DAVAO DE ORO
MUNICIPALITY OF LAAK

PROJECT NO.:
SUBPROJECT TITLE:
LOCATION:

PRDP-SU-IB-R011-DDO-003-000-000-2023-FMB
**REHABILITATION OF FMR FROM KILAGDING
RECENA - KIBAGIOU ROAD,
LAAK WITH BRIDGE COMPONENT**

PREPARED BY:
Asphub
DOMINADOR R. ALMEDILLA
OIC DIVISION HEAD - PDD

DESIGNED BY:
Ronnie S. Aparri
RONNIE S. APARRI
ENGINEER II











CHECKED & REVIEWED BY:
Roderick M. Digamon
RODERICK M. DIGAMON
PROVINCIAL ENGINEER









RECOMMENDING APPROVAL:
Alicia M. Graciadas
ALICIA M. GRACIADAS
CO - PPMU

APPROVED:
Dorothy P. Montejó Gonzaga
DOROTHY P. MONTEJO GONZAGA
GOVERNOR

SHEET CONTENTS:
CROSS SECTIONS
RPCOXI
NO OBJECTION

SHEET NO.
68
102

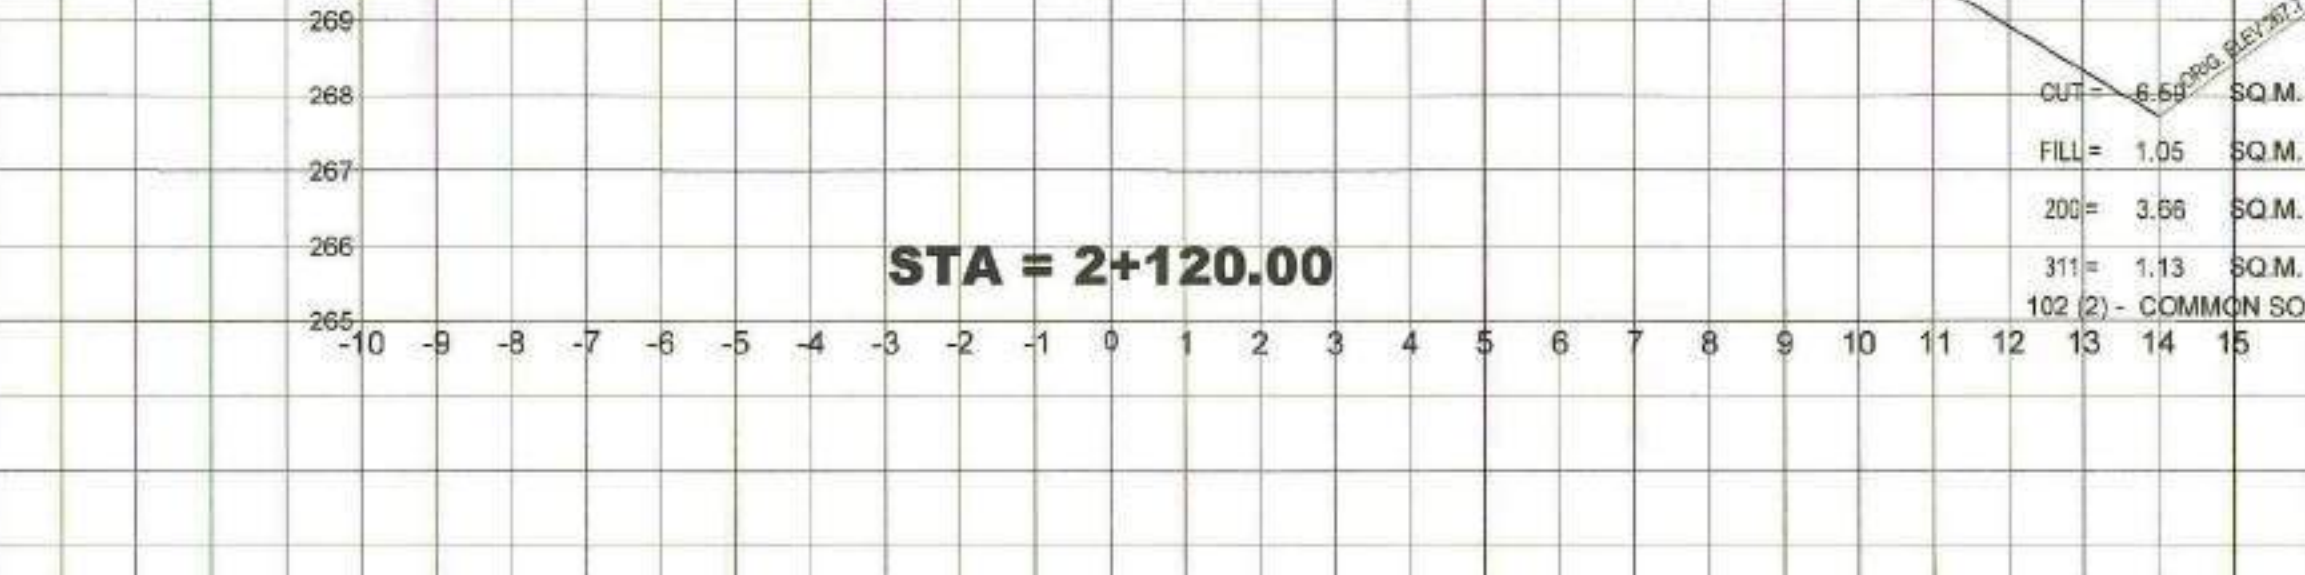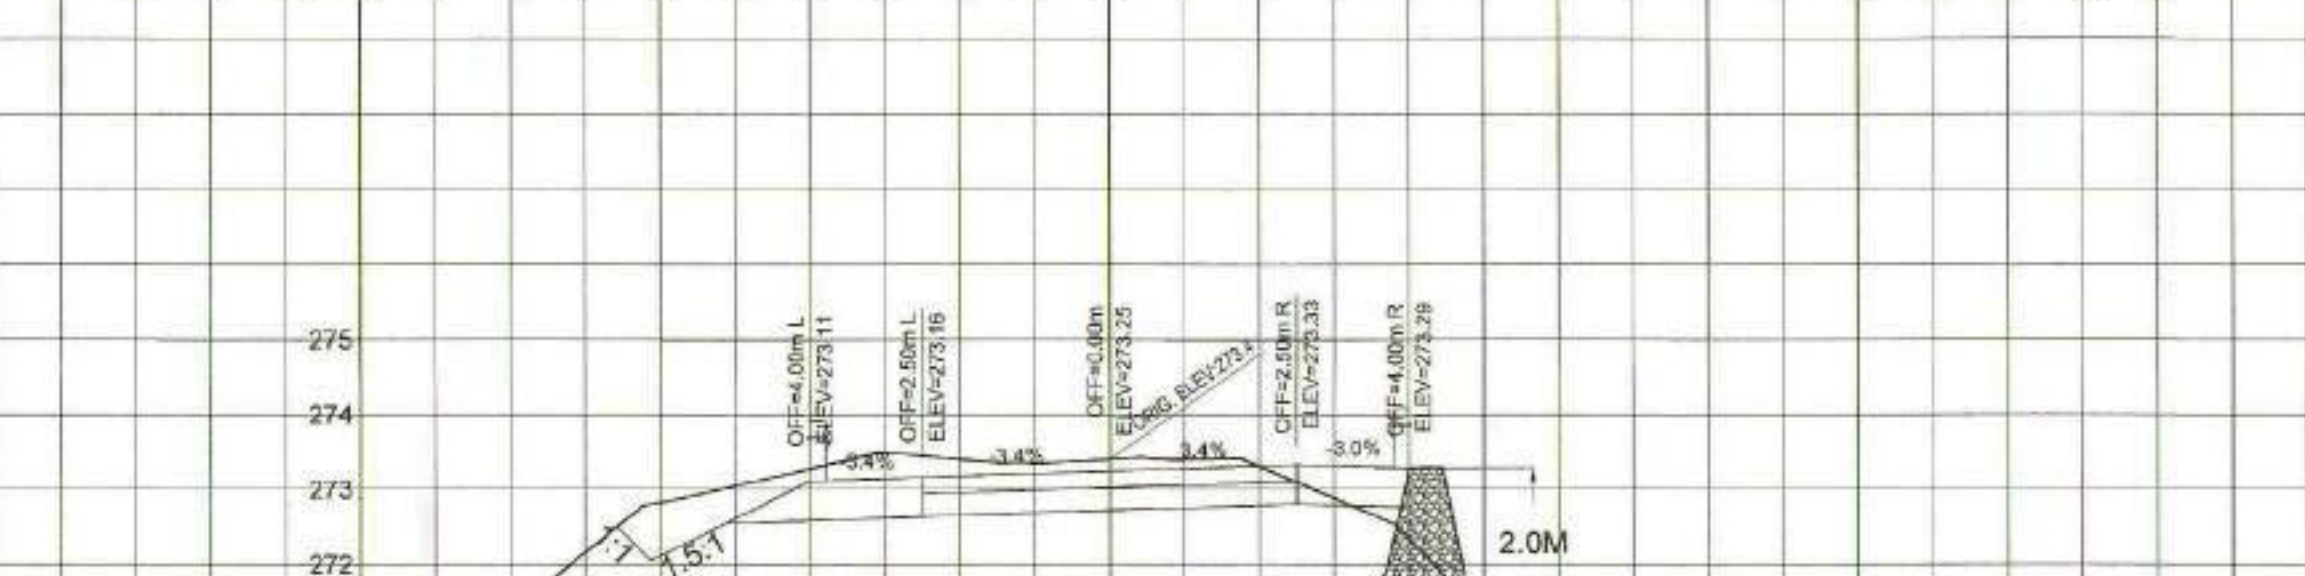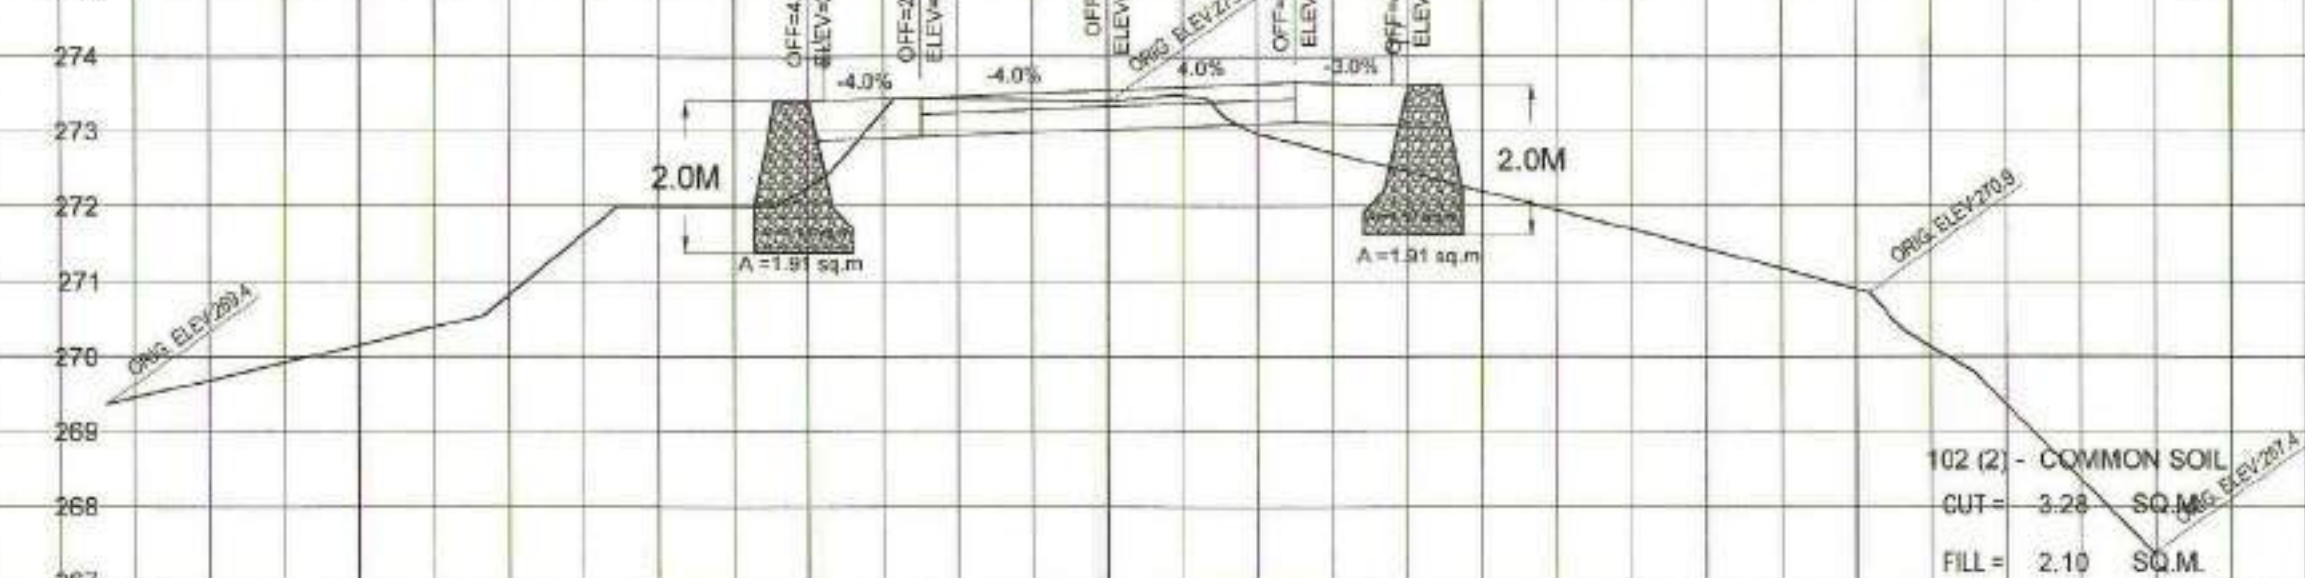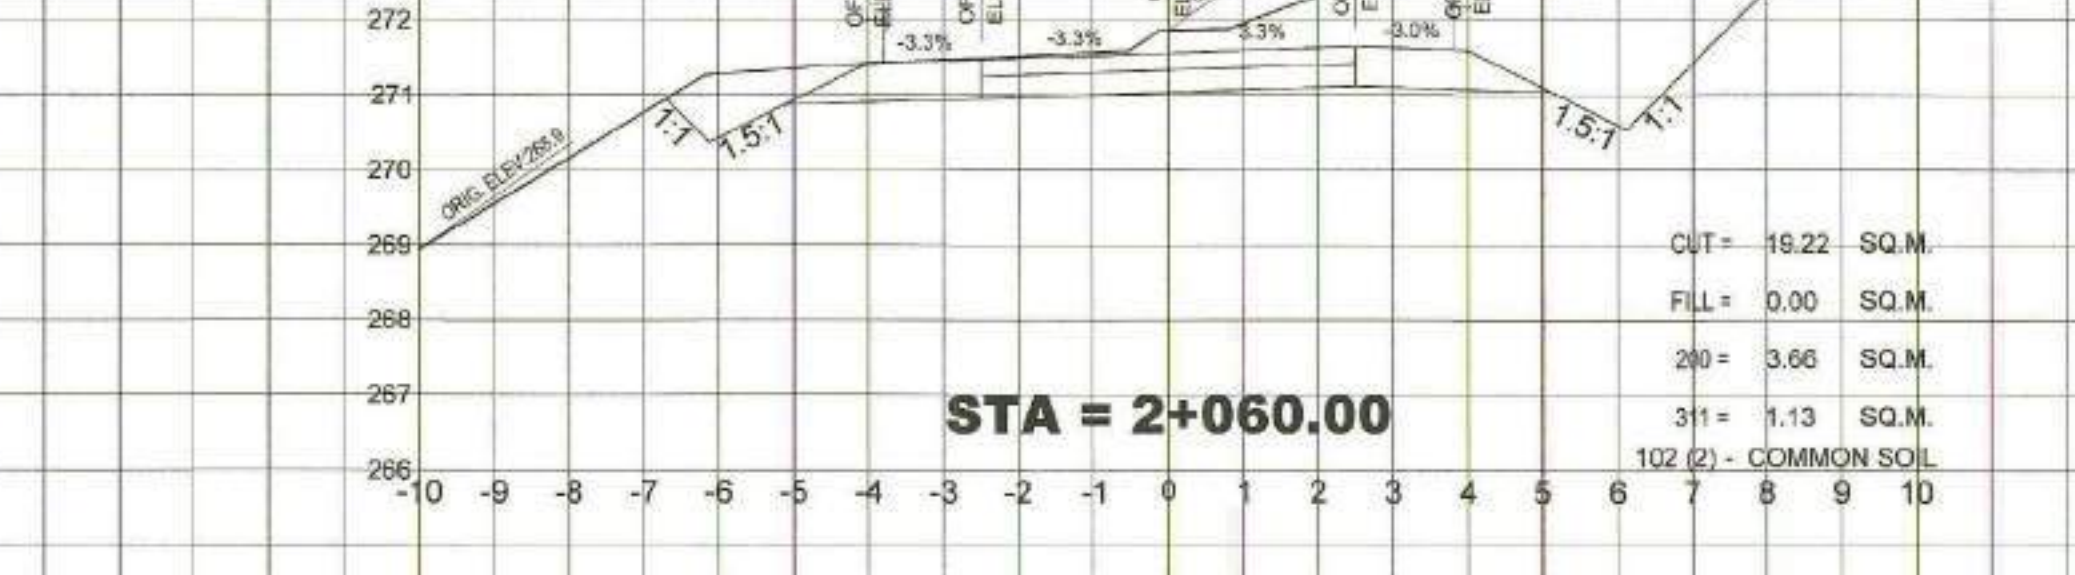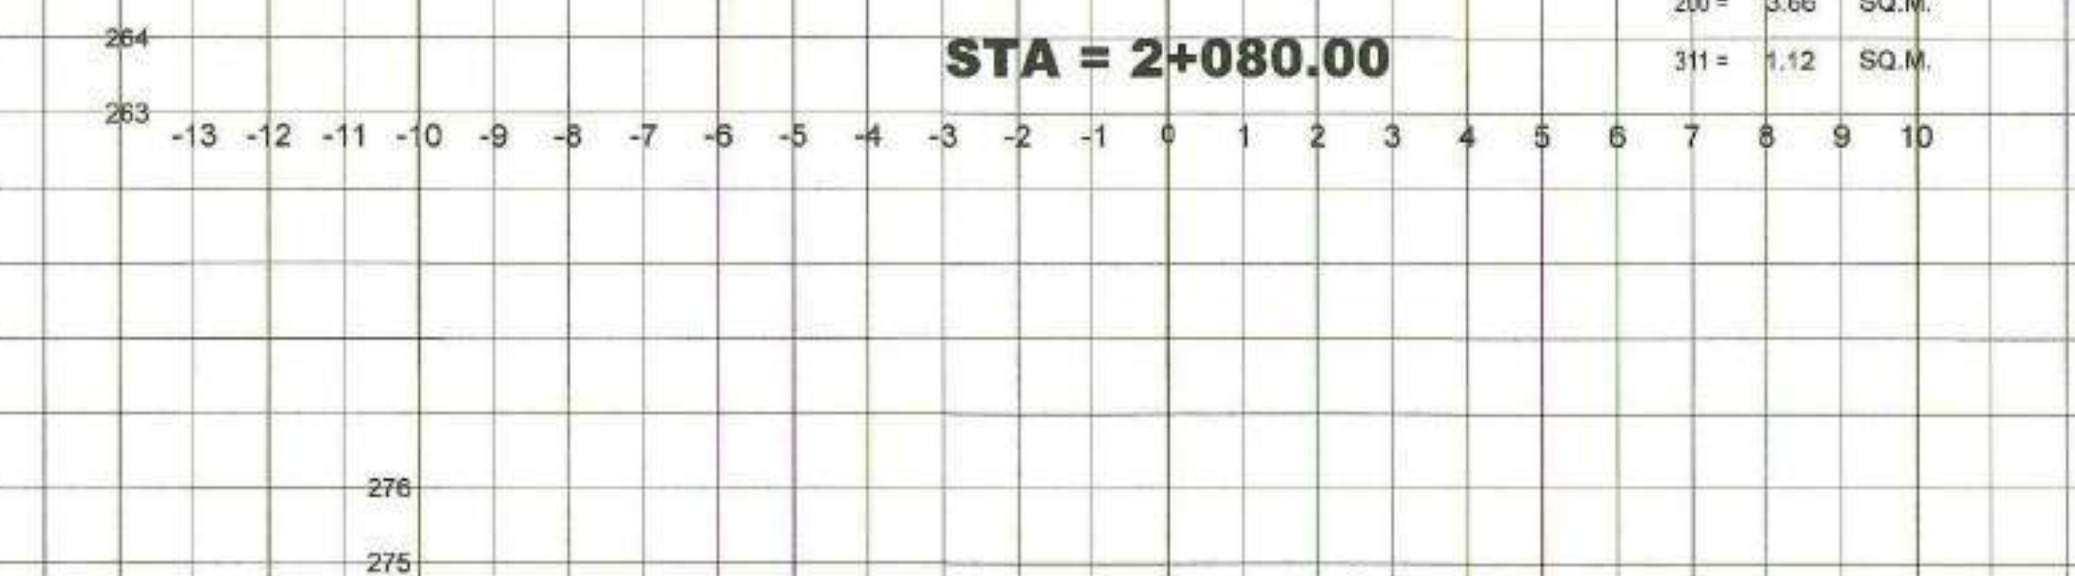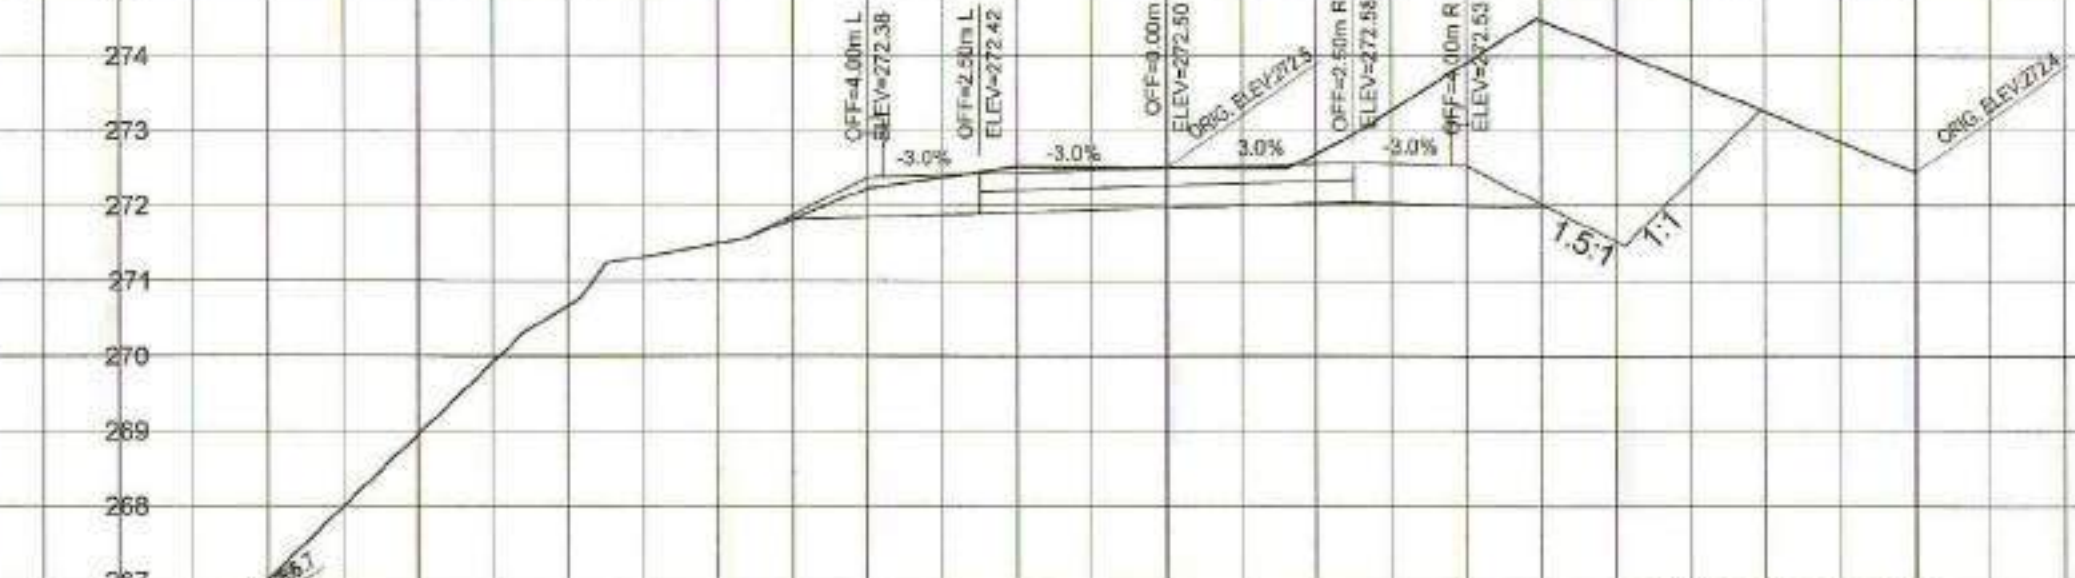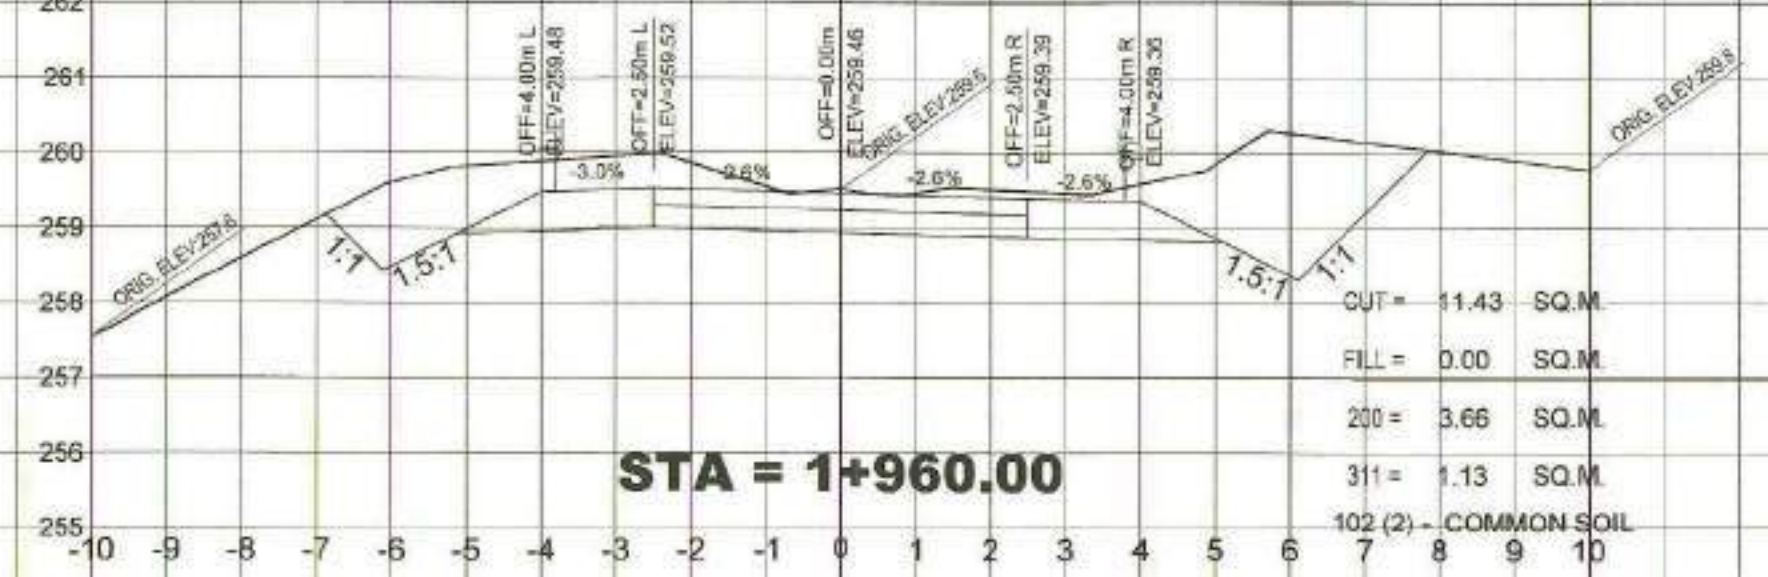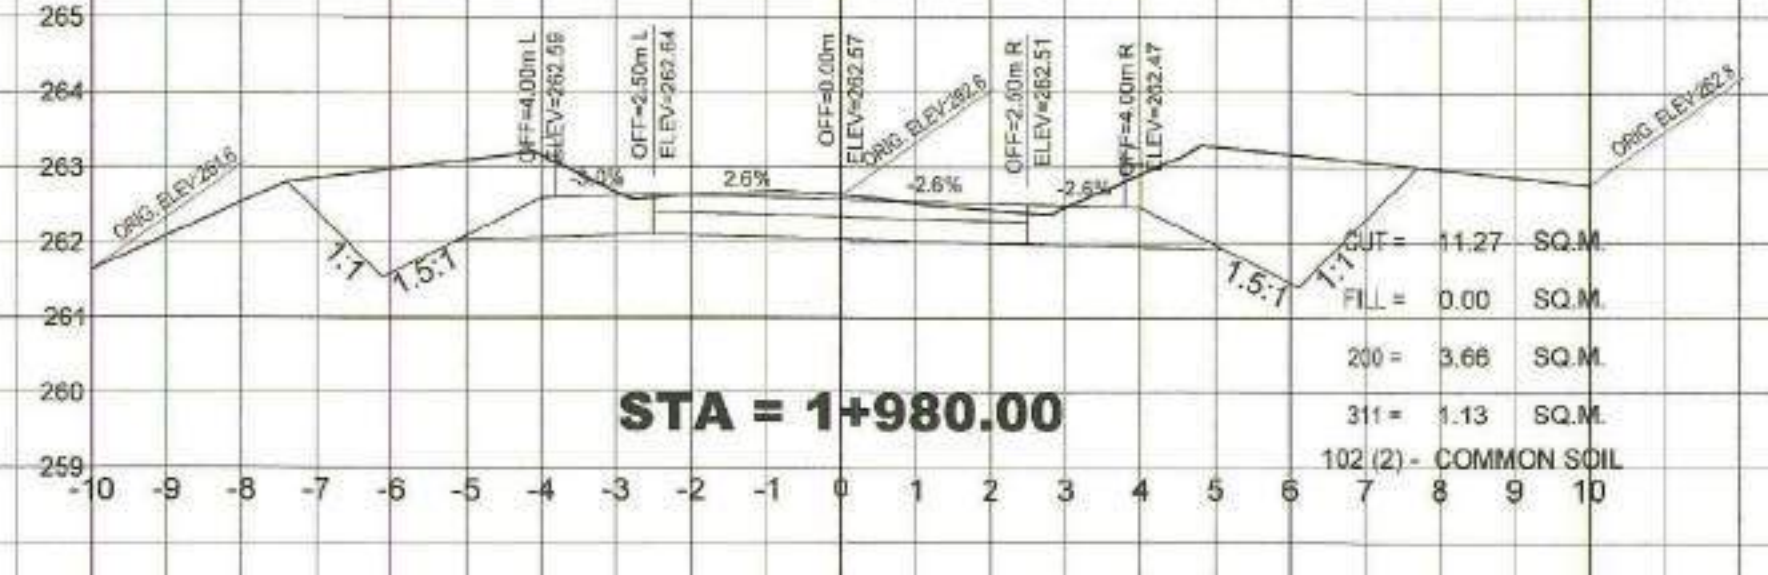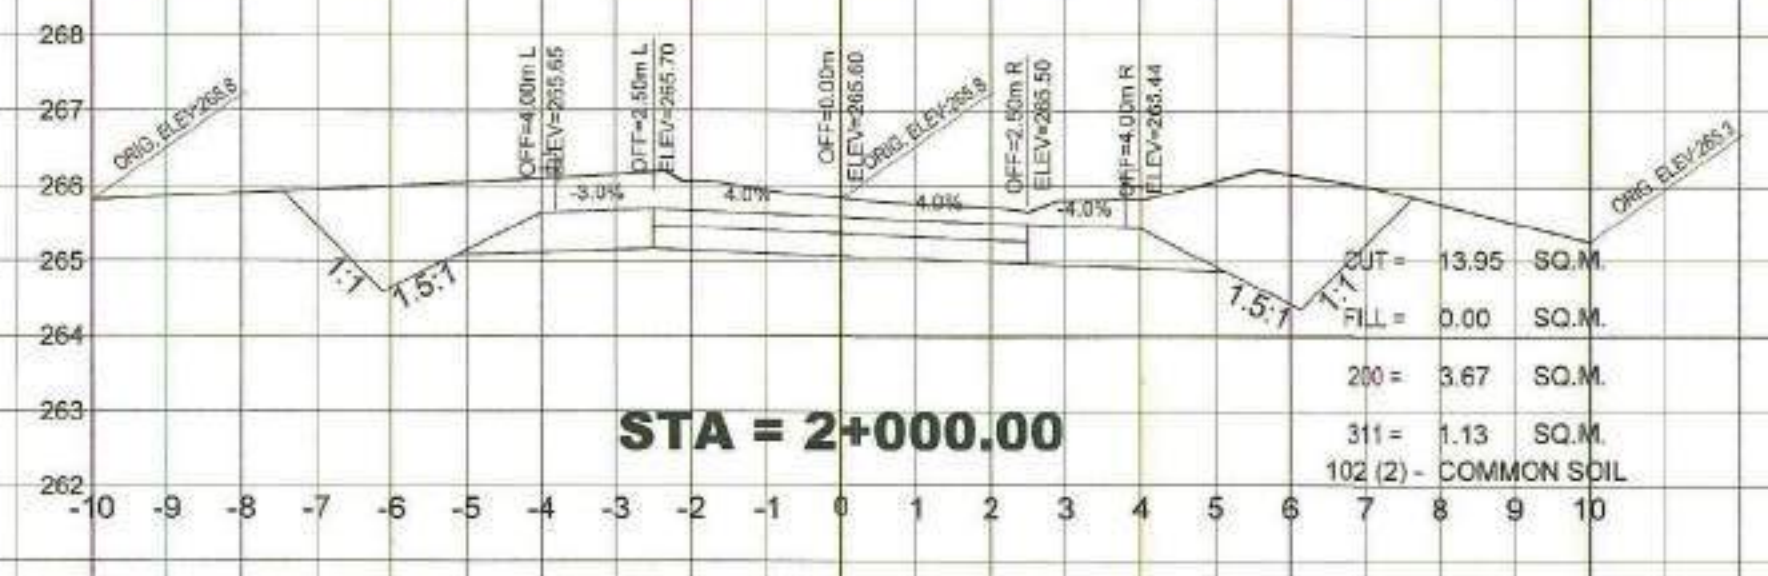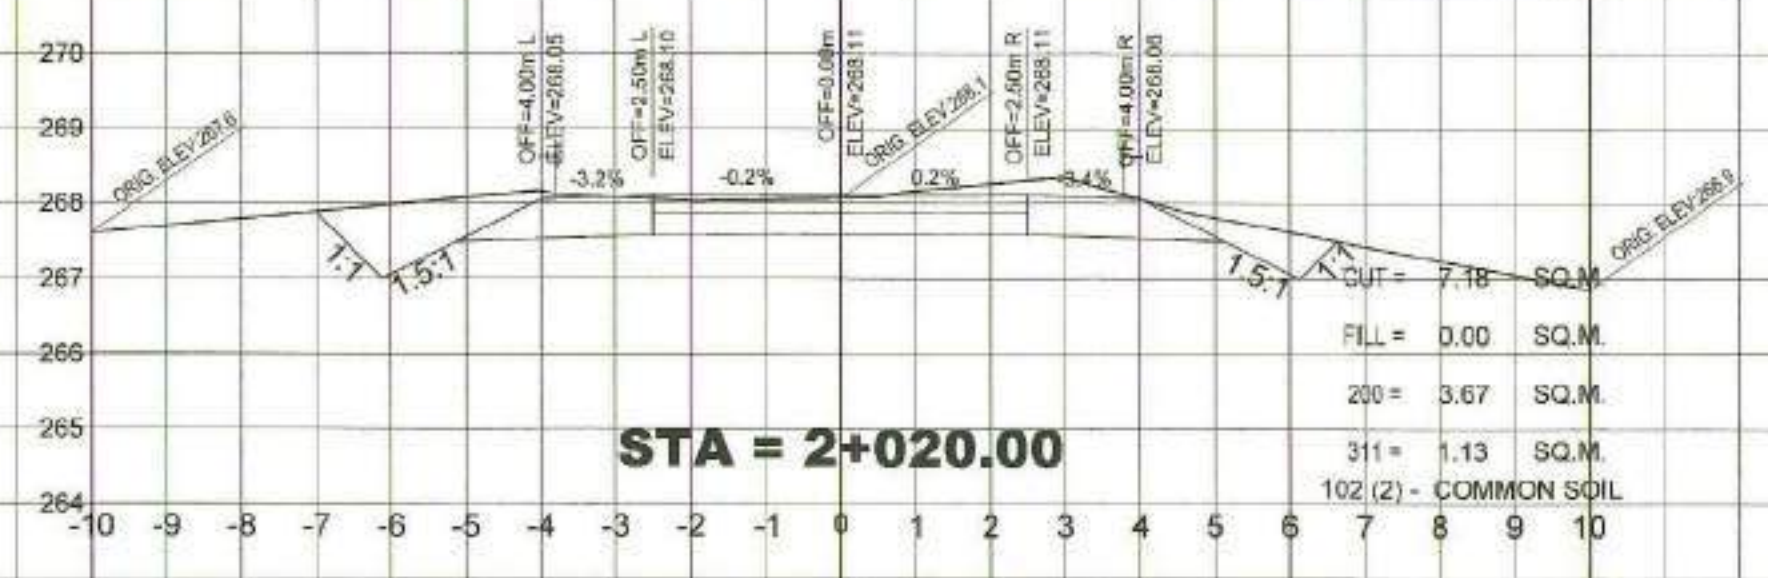

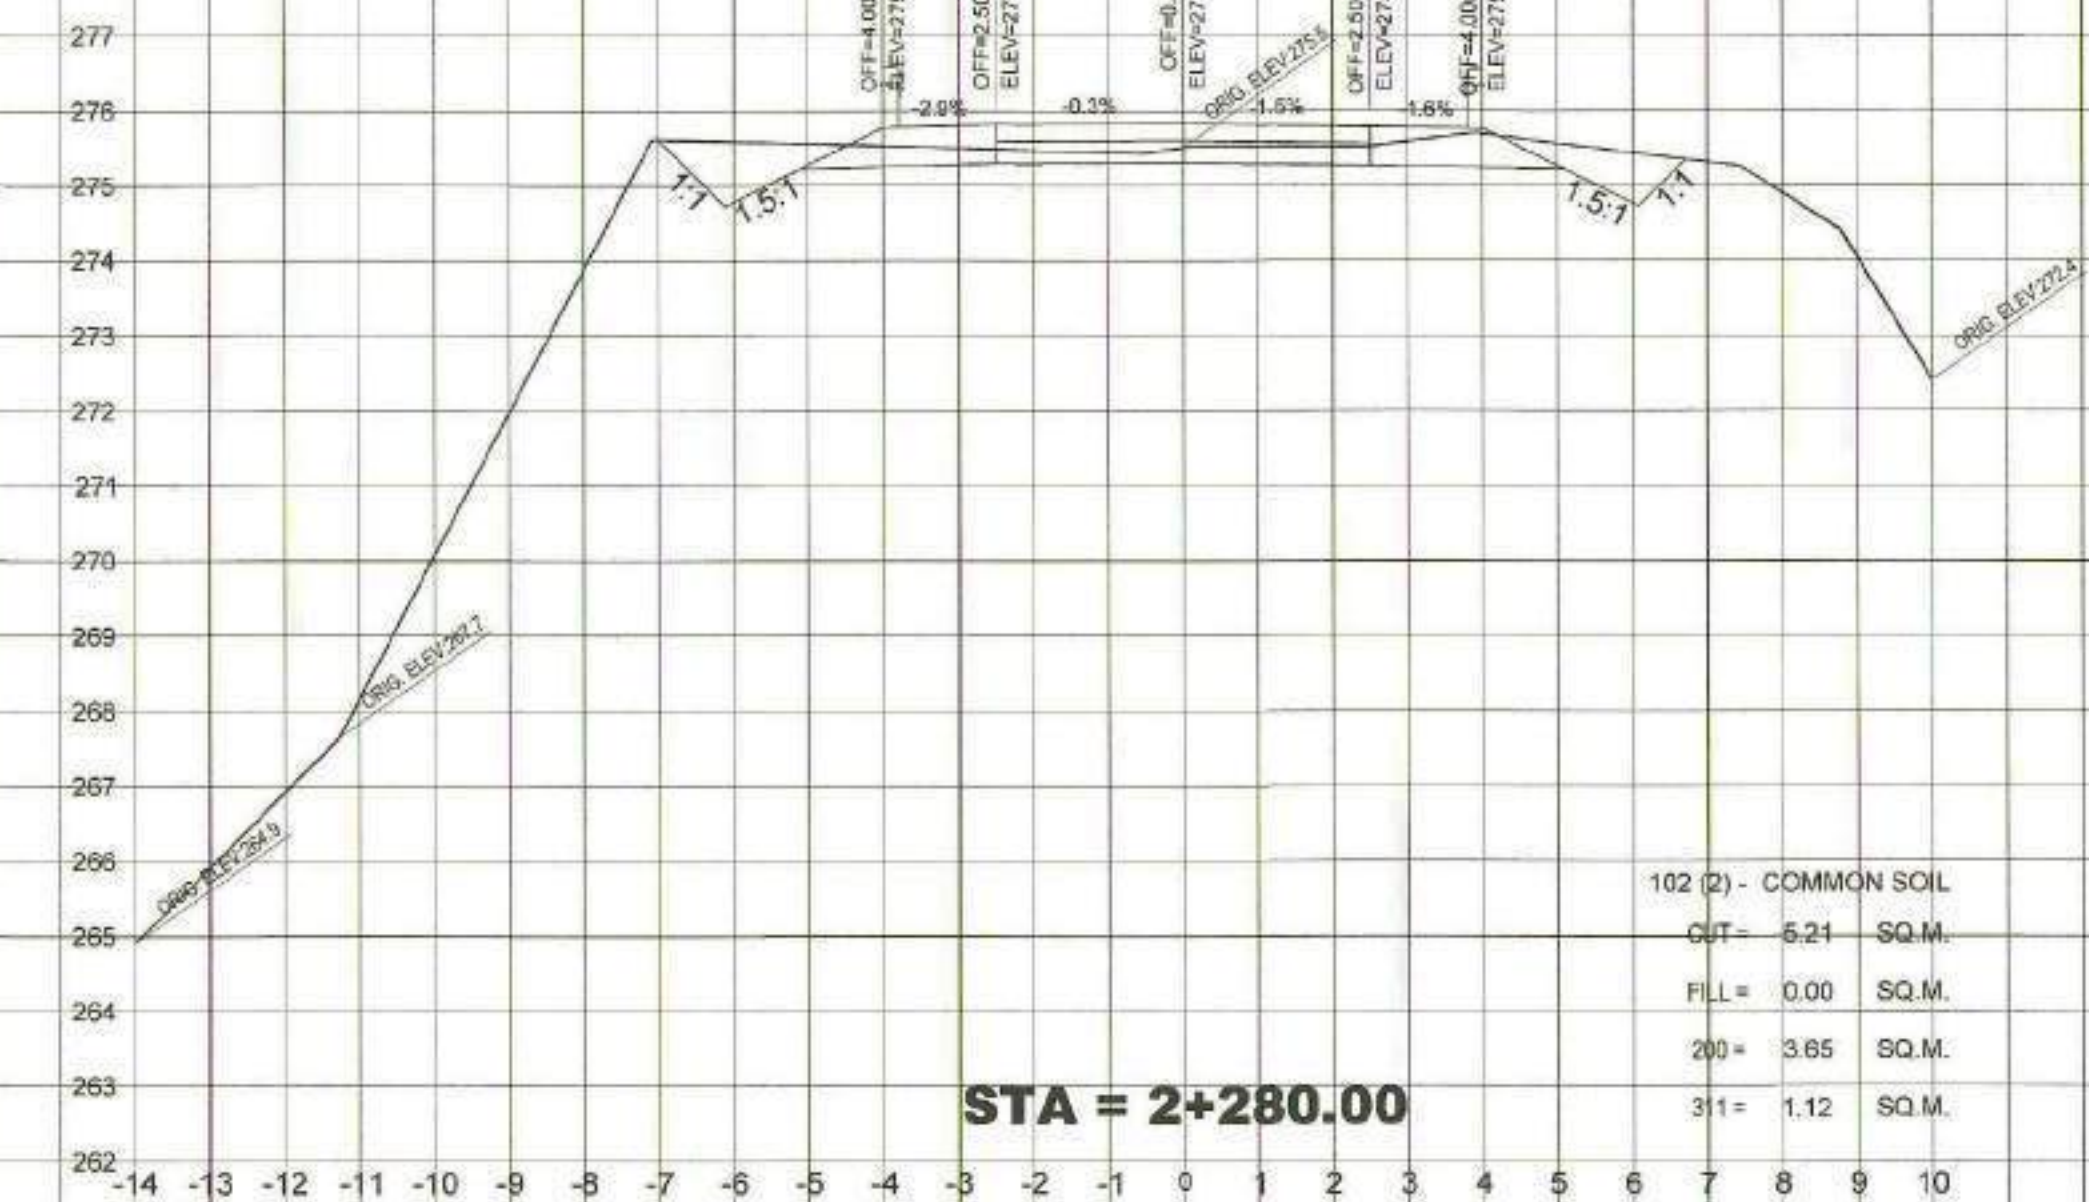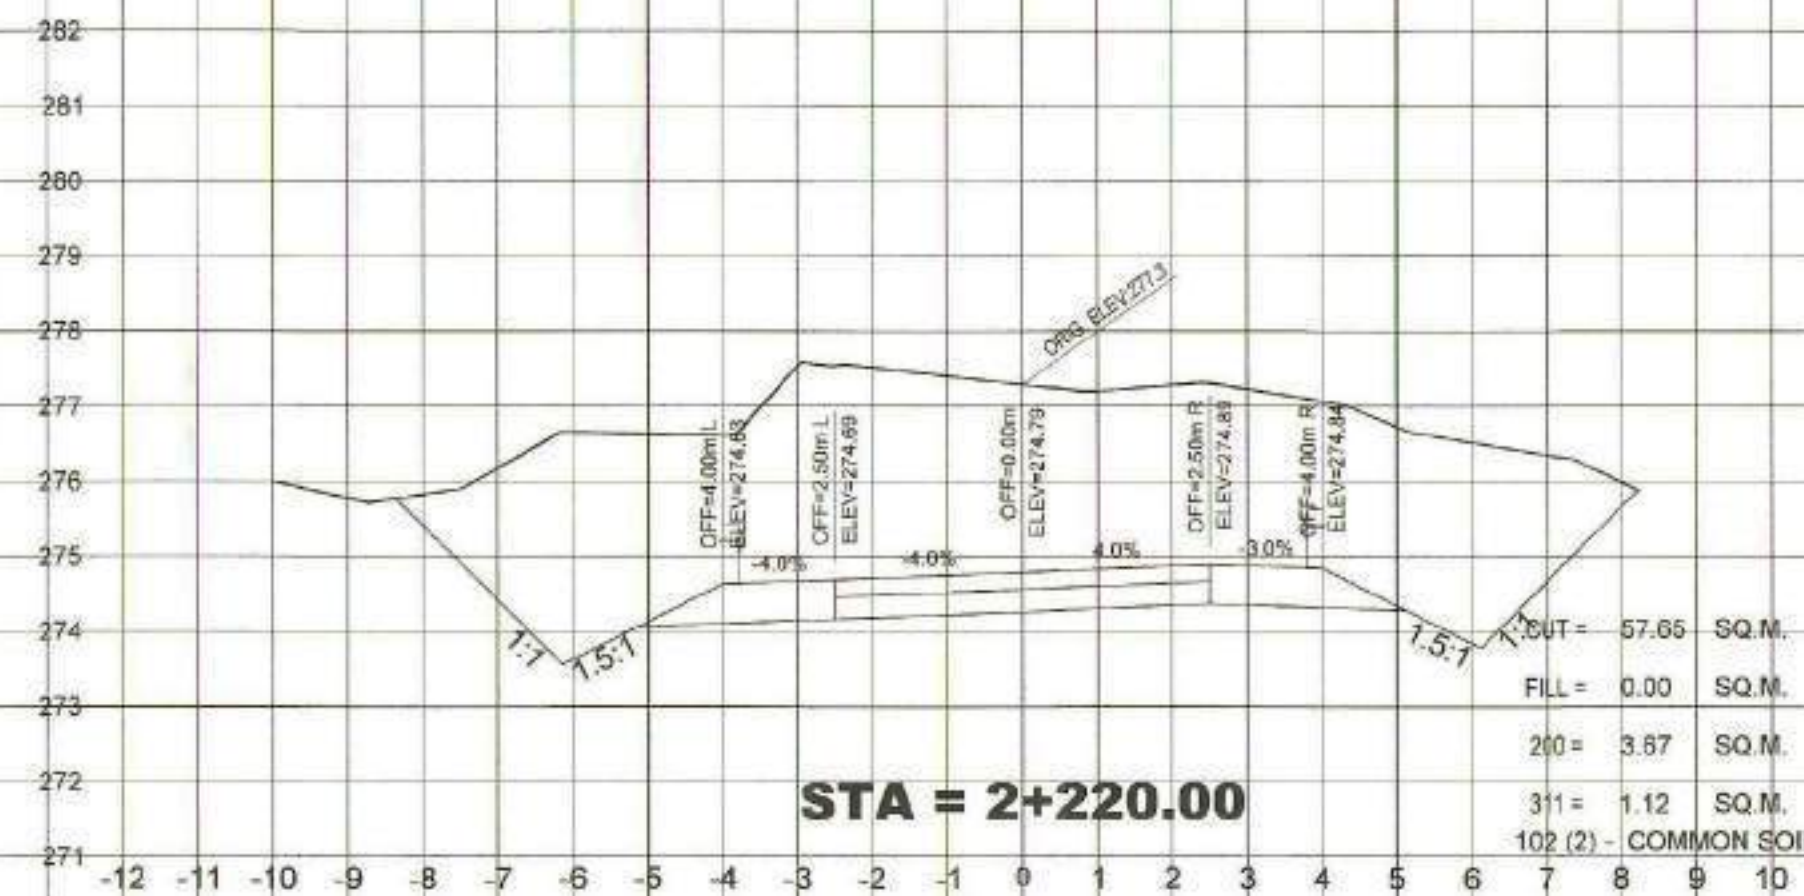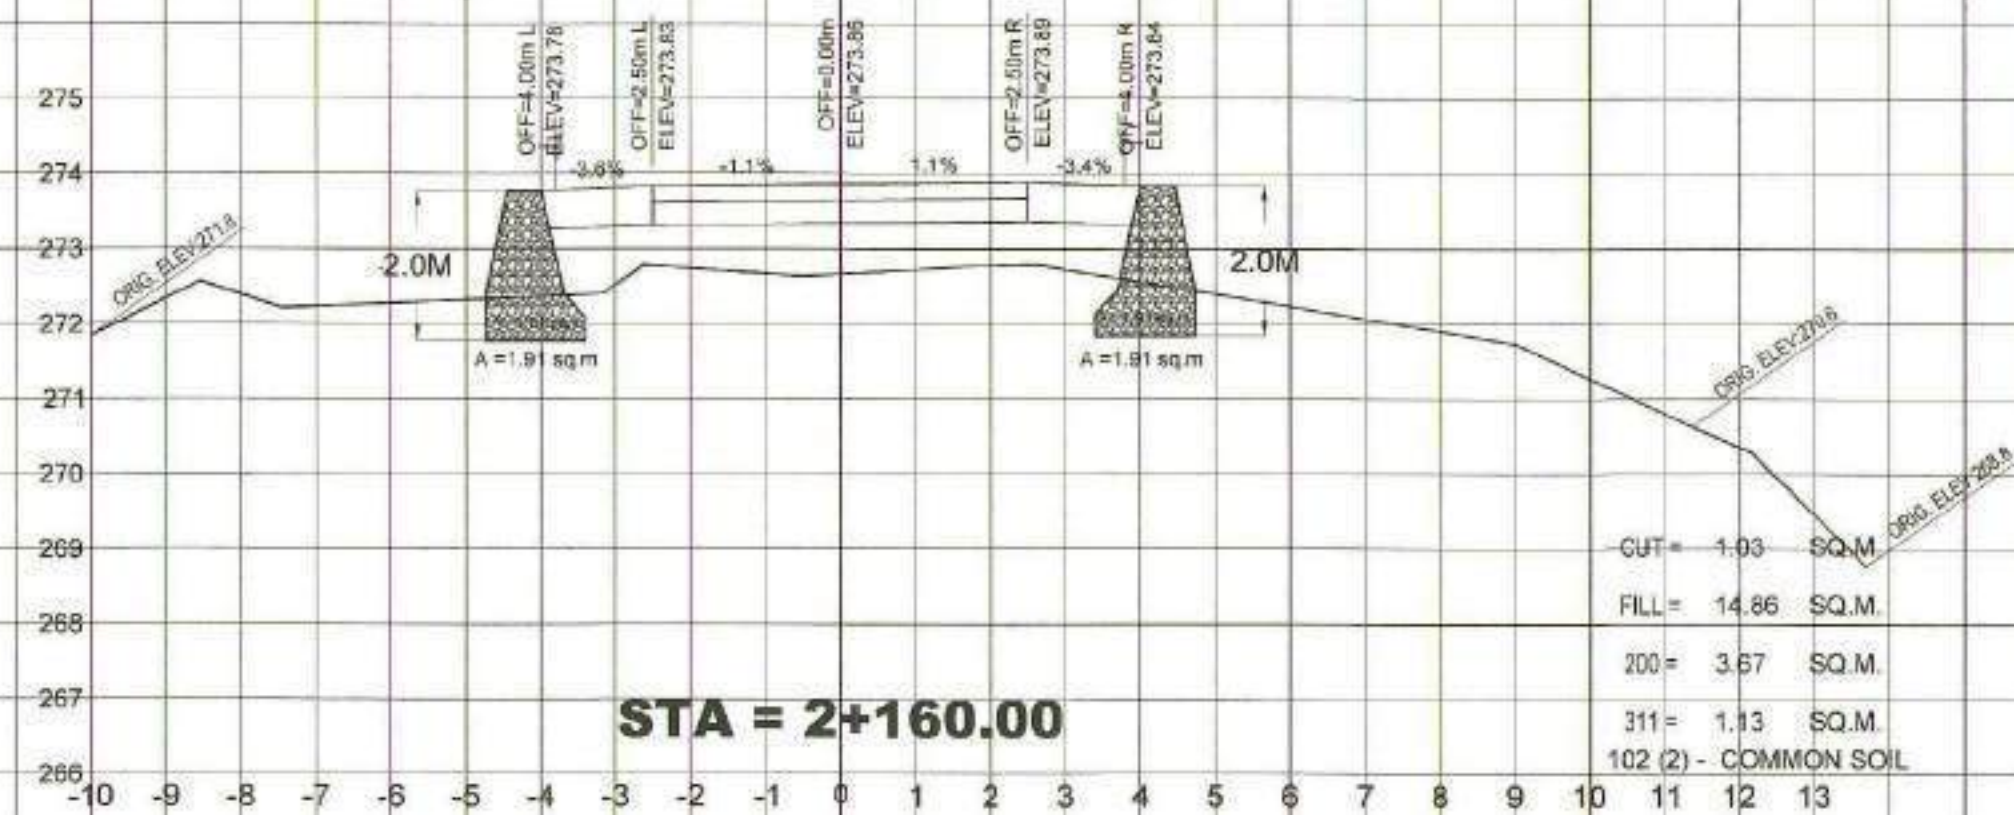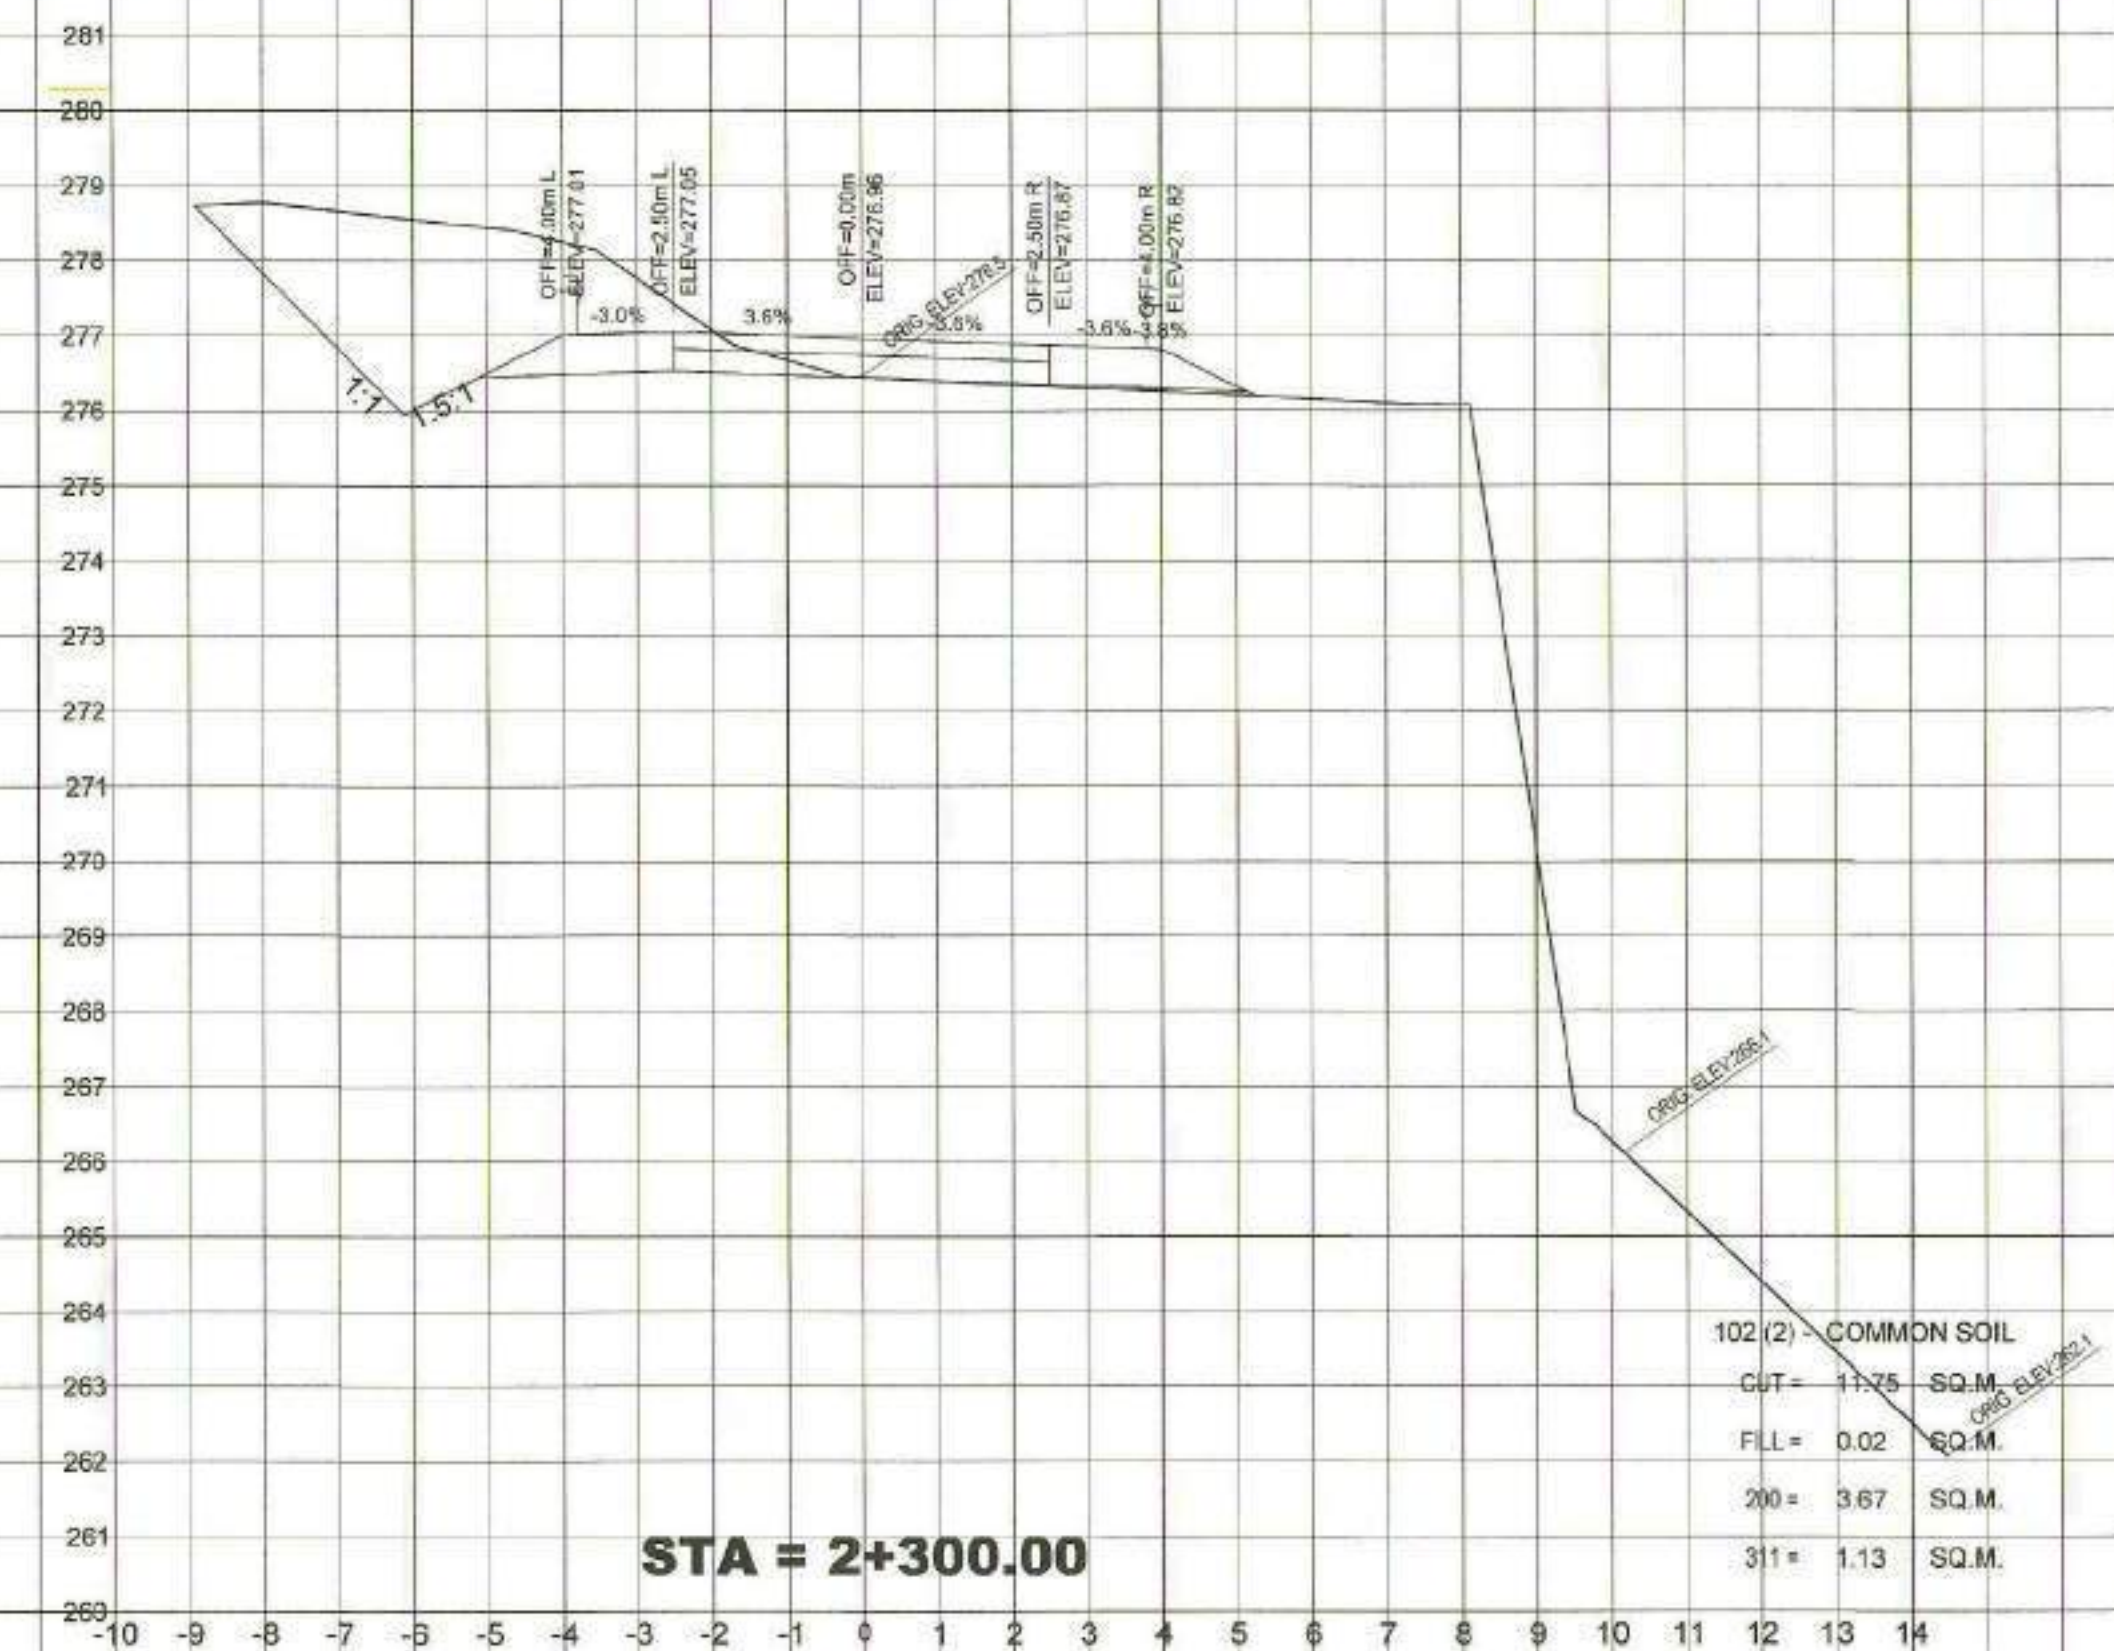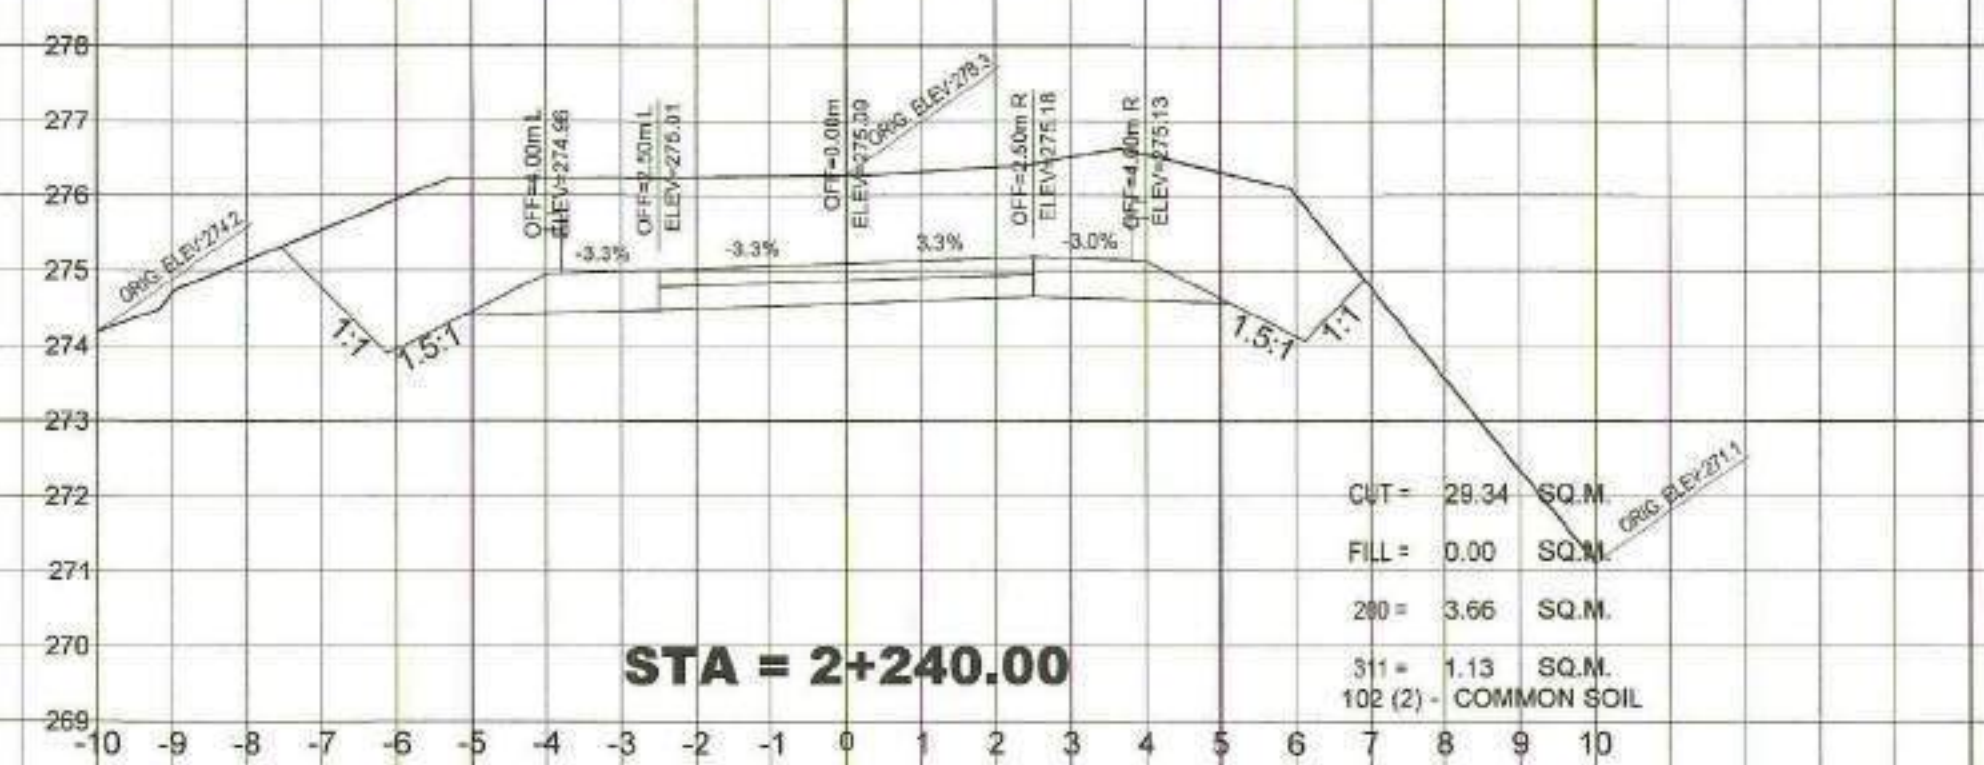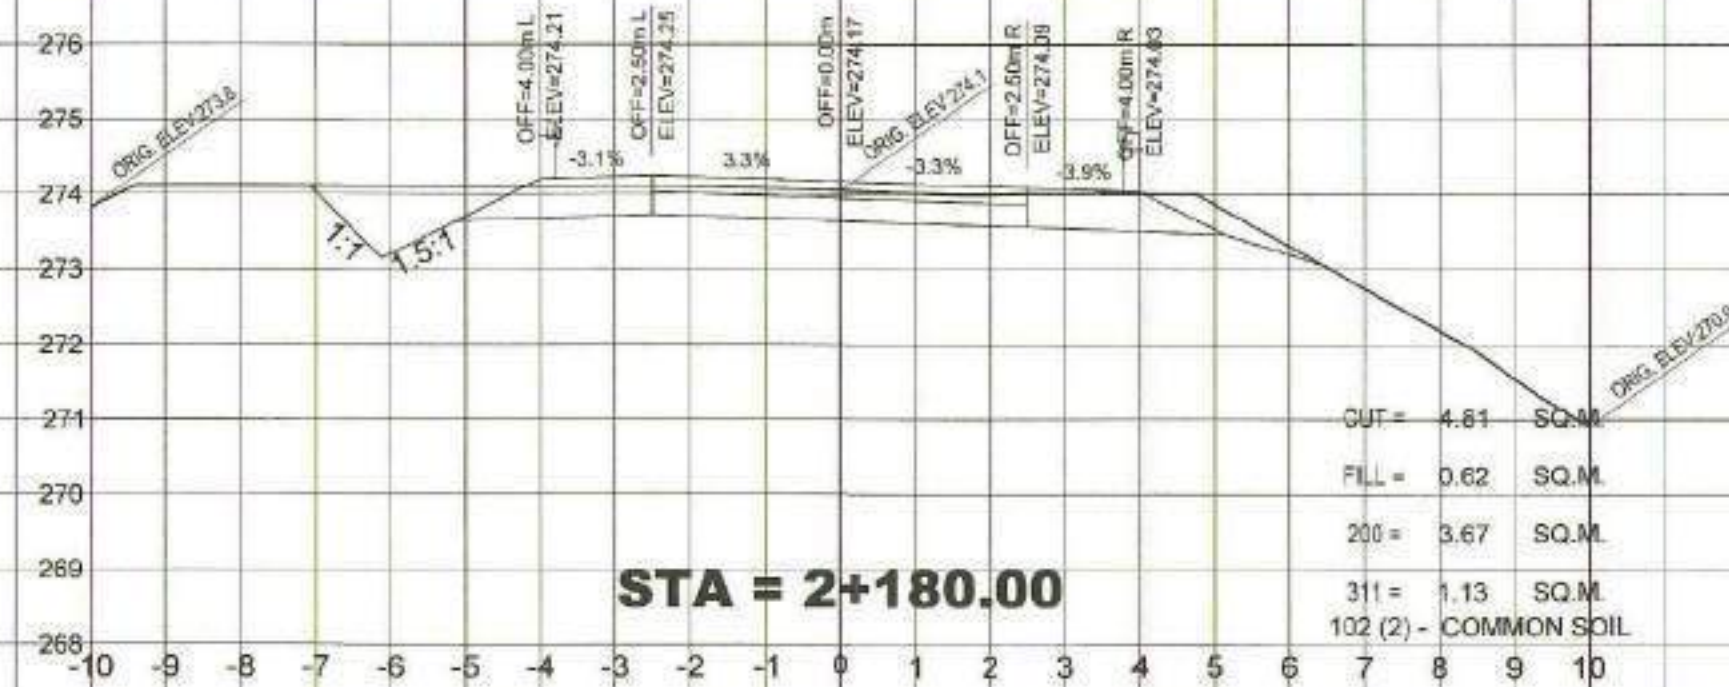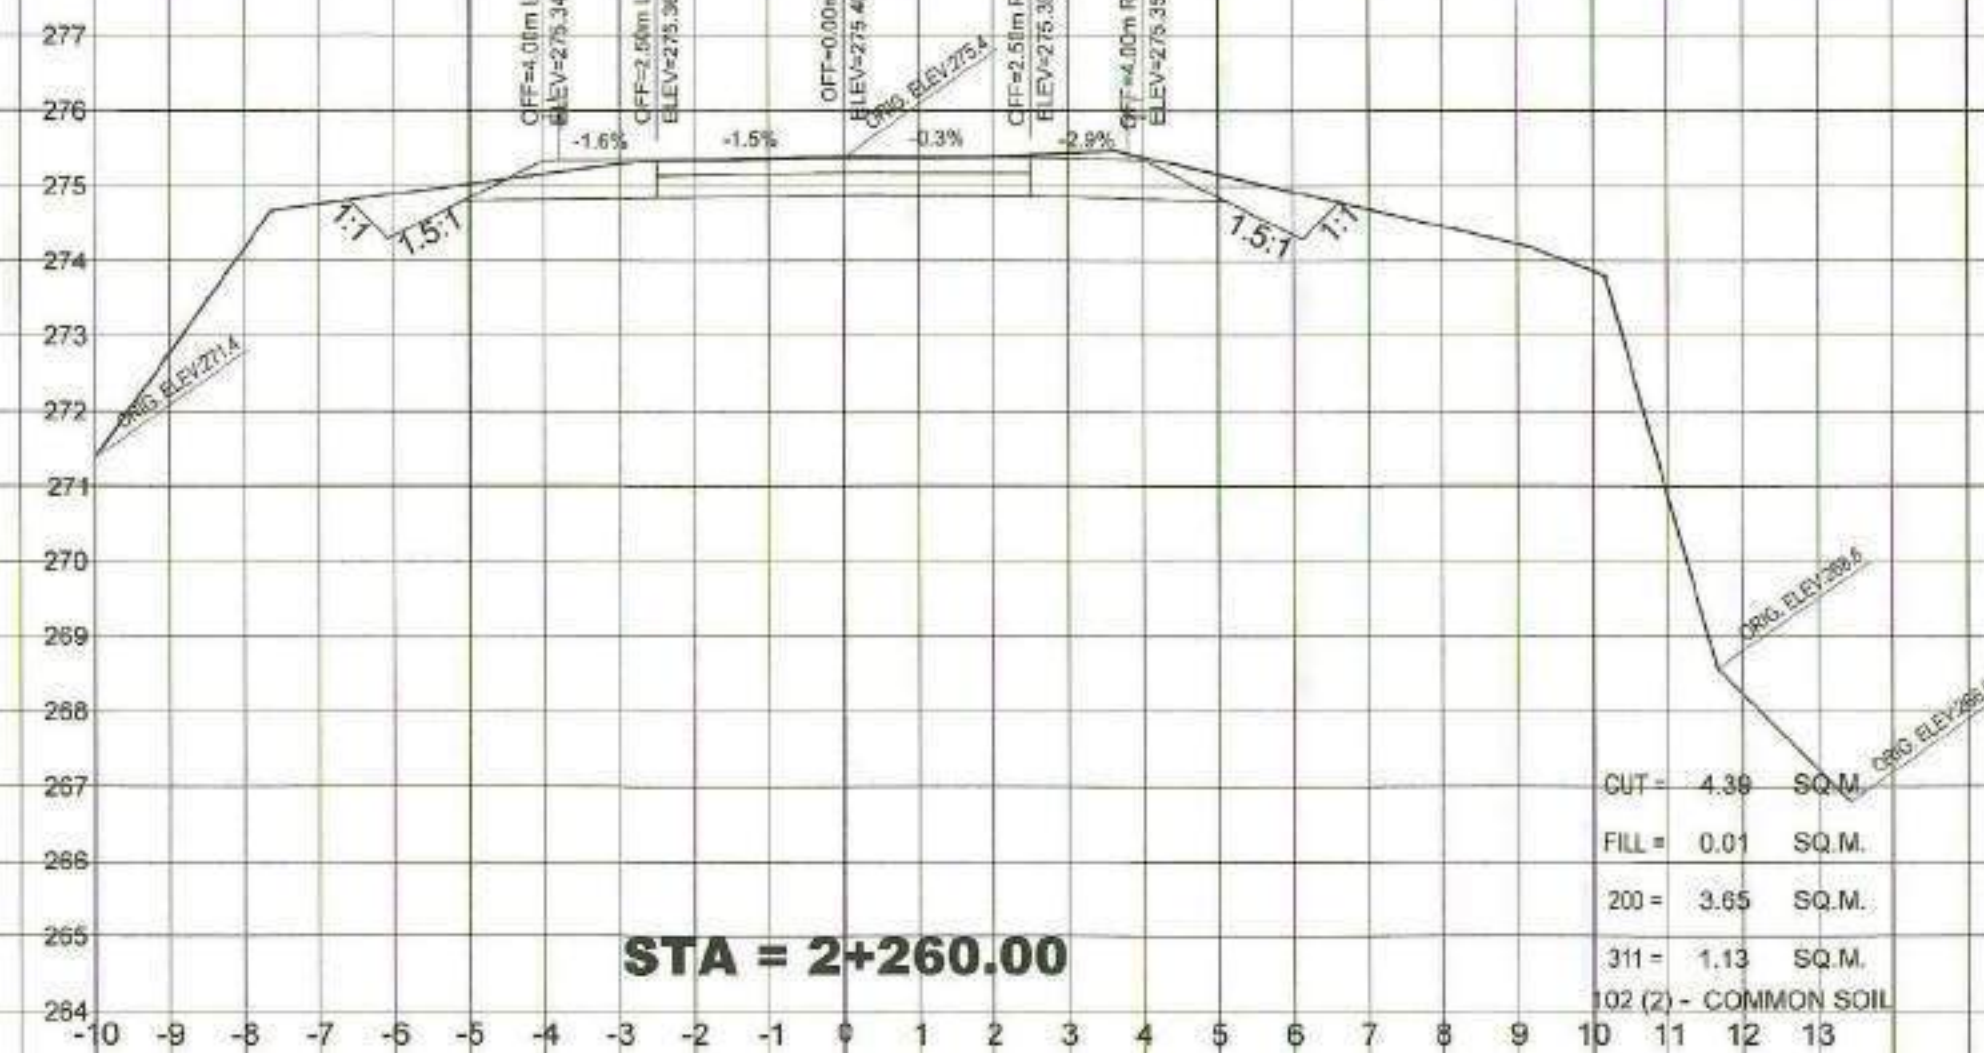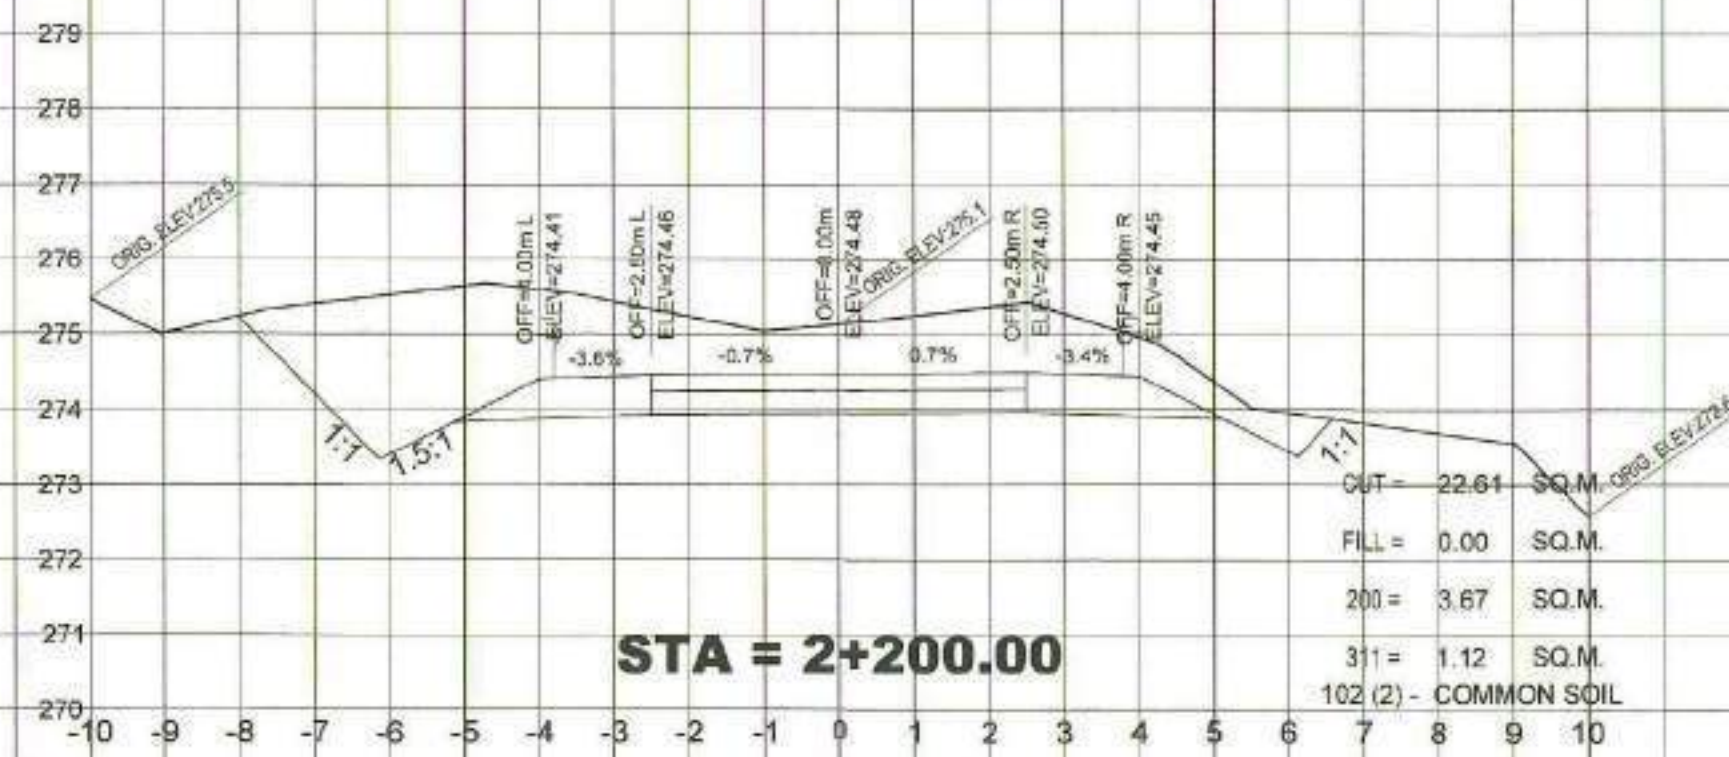

REPUBLIC OF THE PHILIPPINES
 DEPARTMENT OF AGRICULTURE
 "PHILIPPINE RURAL DEVELOPMENT
 PROJECT SCALE UP"
 PROVINCE OF DAVAO DE ORO
 MUNICIPALITY OF LAAK

PROJECT NO.: PRDP-SU-IB-R011-DDO-003-000-000-2023-FMB
 SUBPROJECT TITLE: REHABILITATION OF FMR FROM KILAGDING
 RECENIA - KIBAGIQU ROAD,
 LAAK WITH BRIDGE COMPONENT
 LOCATION: LAAK, DAVAO DE ORO

PREPARED BY: DOMINADOR R. ALMEDILLA
 OIC DIVISION HEAD - PDD

DESIGNED BY: RONNIE S. APARRI
 ENGINEER II

CHECKED & REVIEWED BY: RODERICK M. DIGAMON
 PROVINCIAL ENGINEER

RECOMMENDING APPROVAL: ALICIA M. GRACIADAS
 CO - PPMU

APPROVED: DOROTHY R. MONTEJO-GONZAGA
 GOVERNOR

SHEET CONTENTS: CROSS SECTIONS
 RPO XI
 NO OBJECTION

SHEET NO. 70
 102