


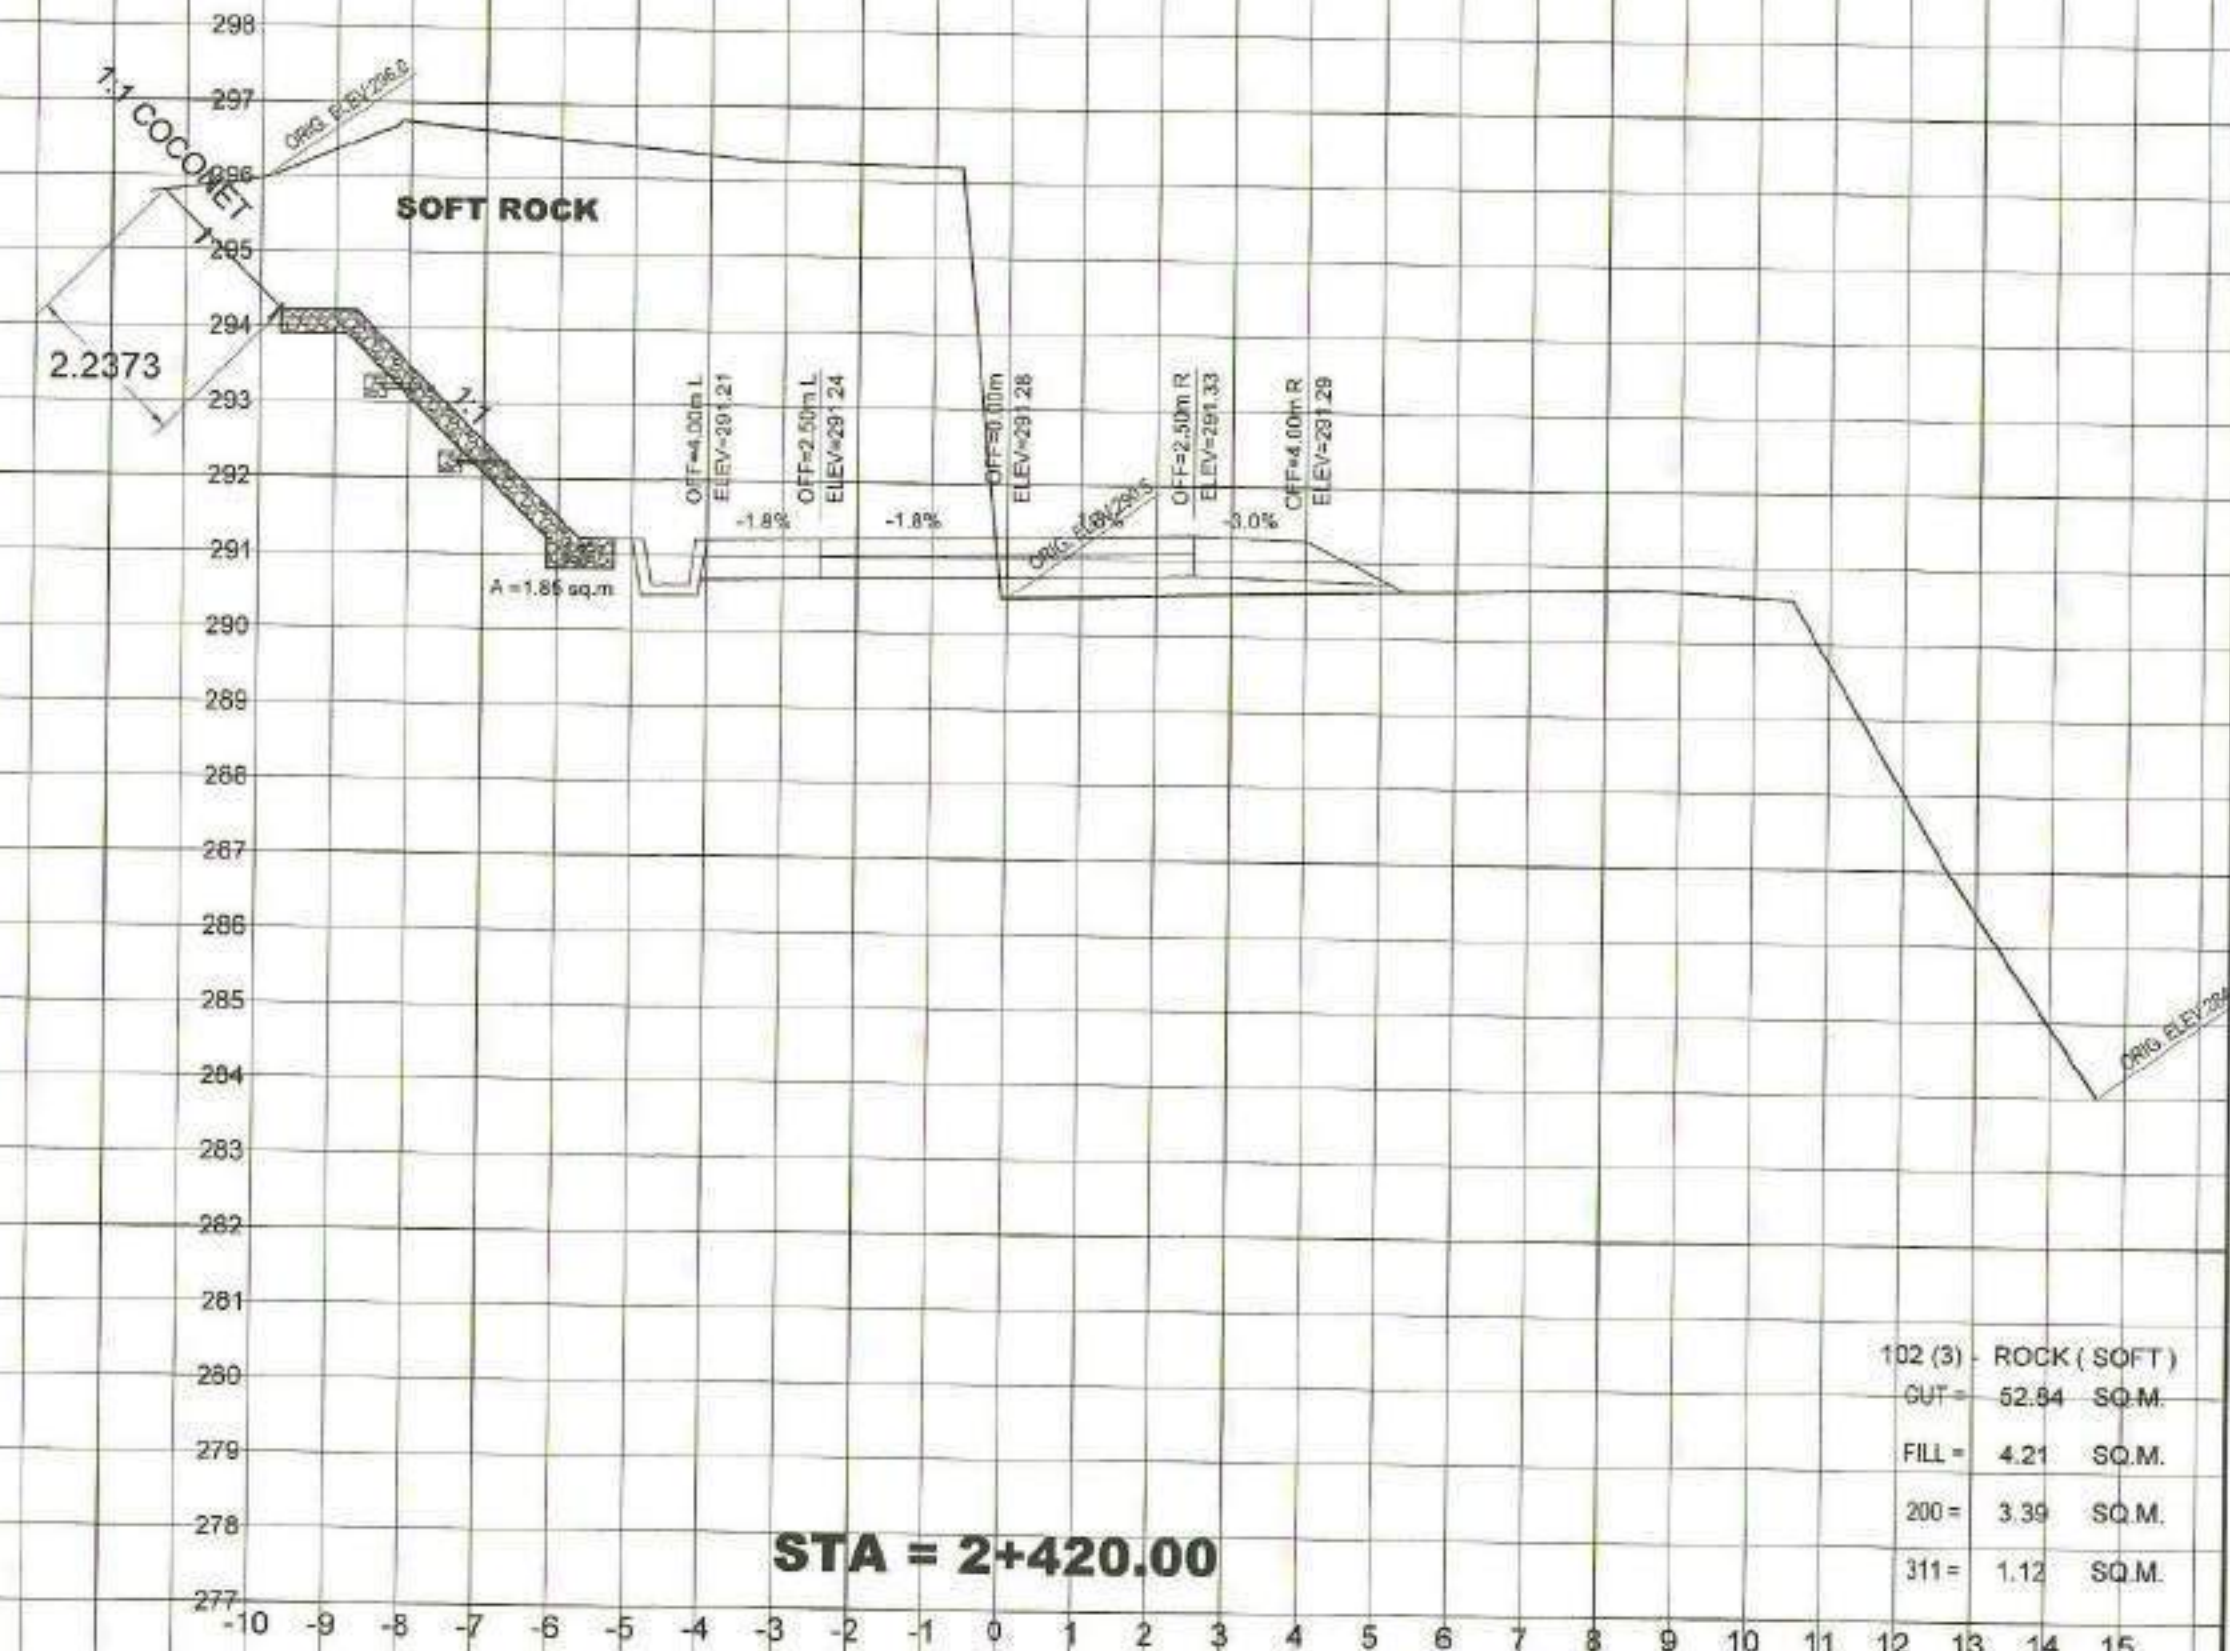
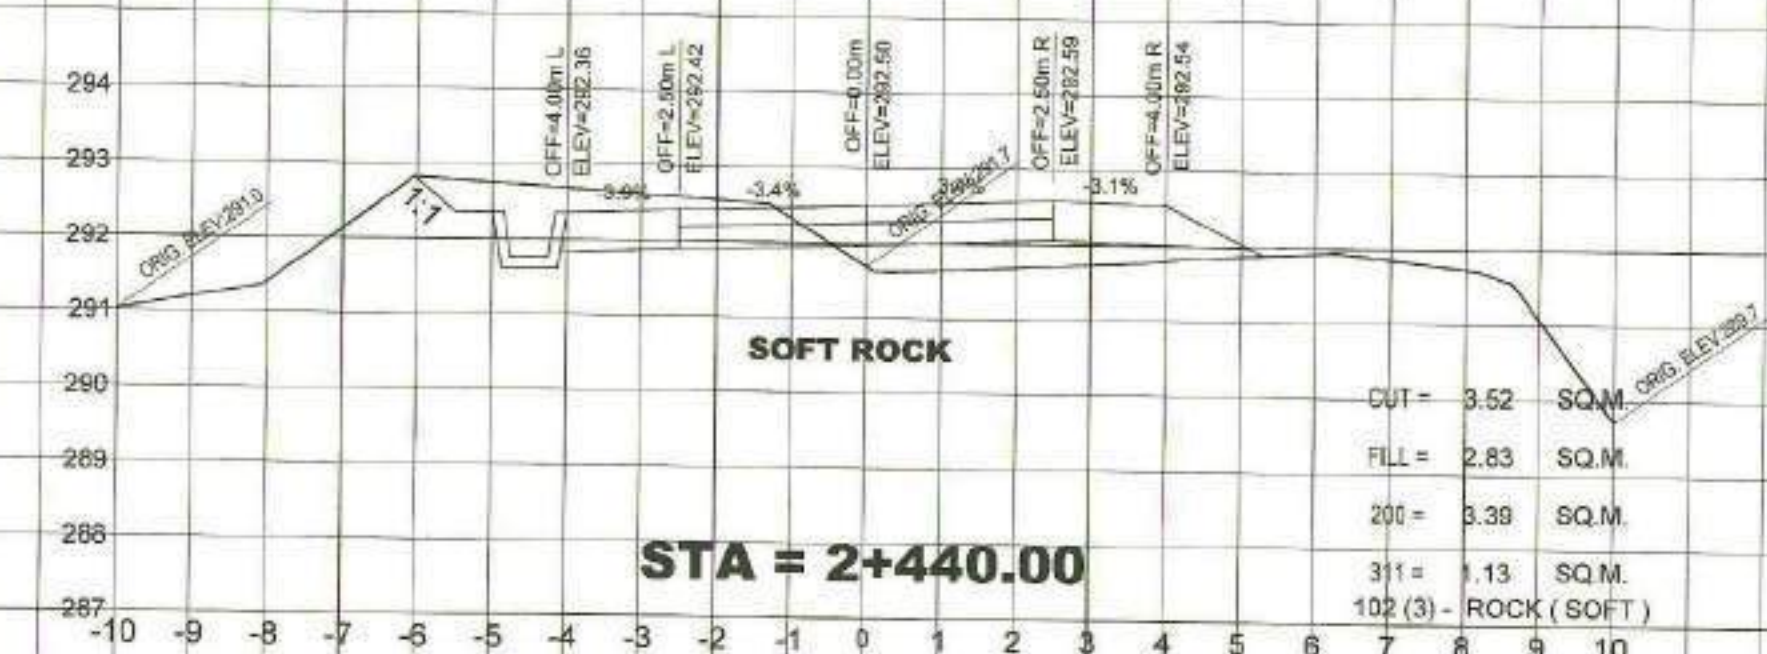
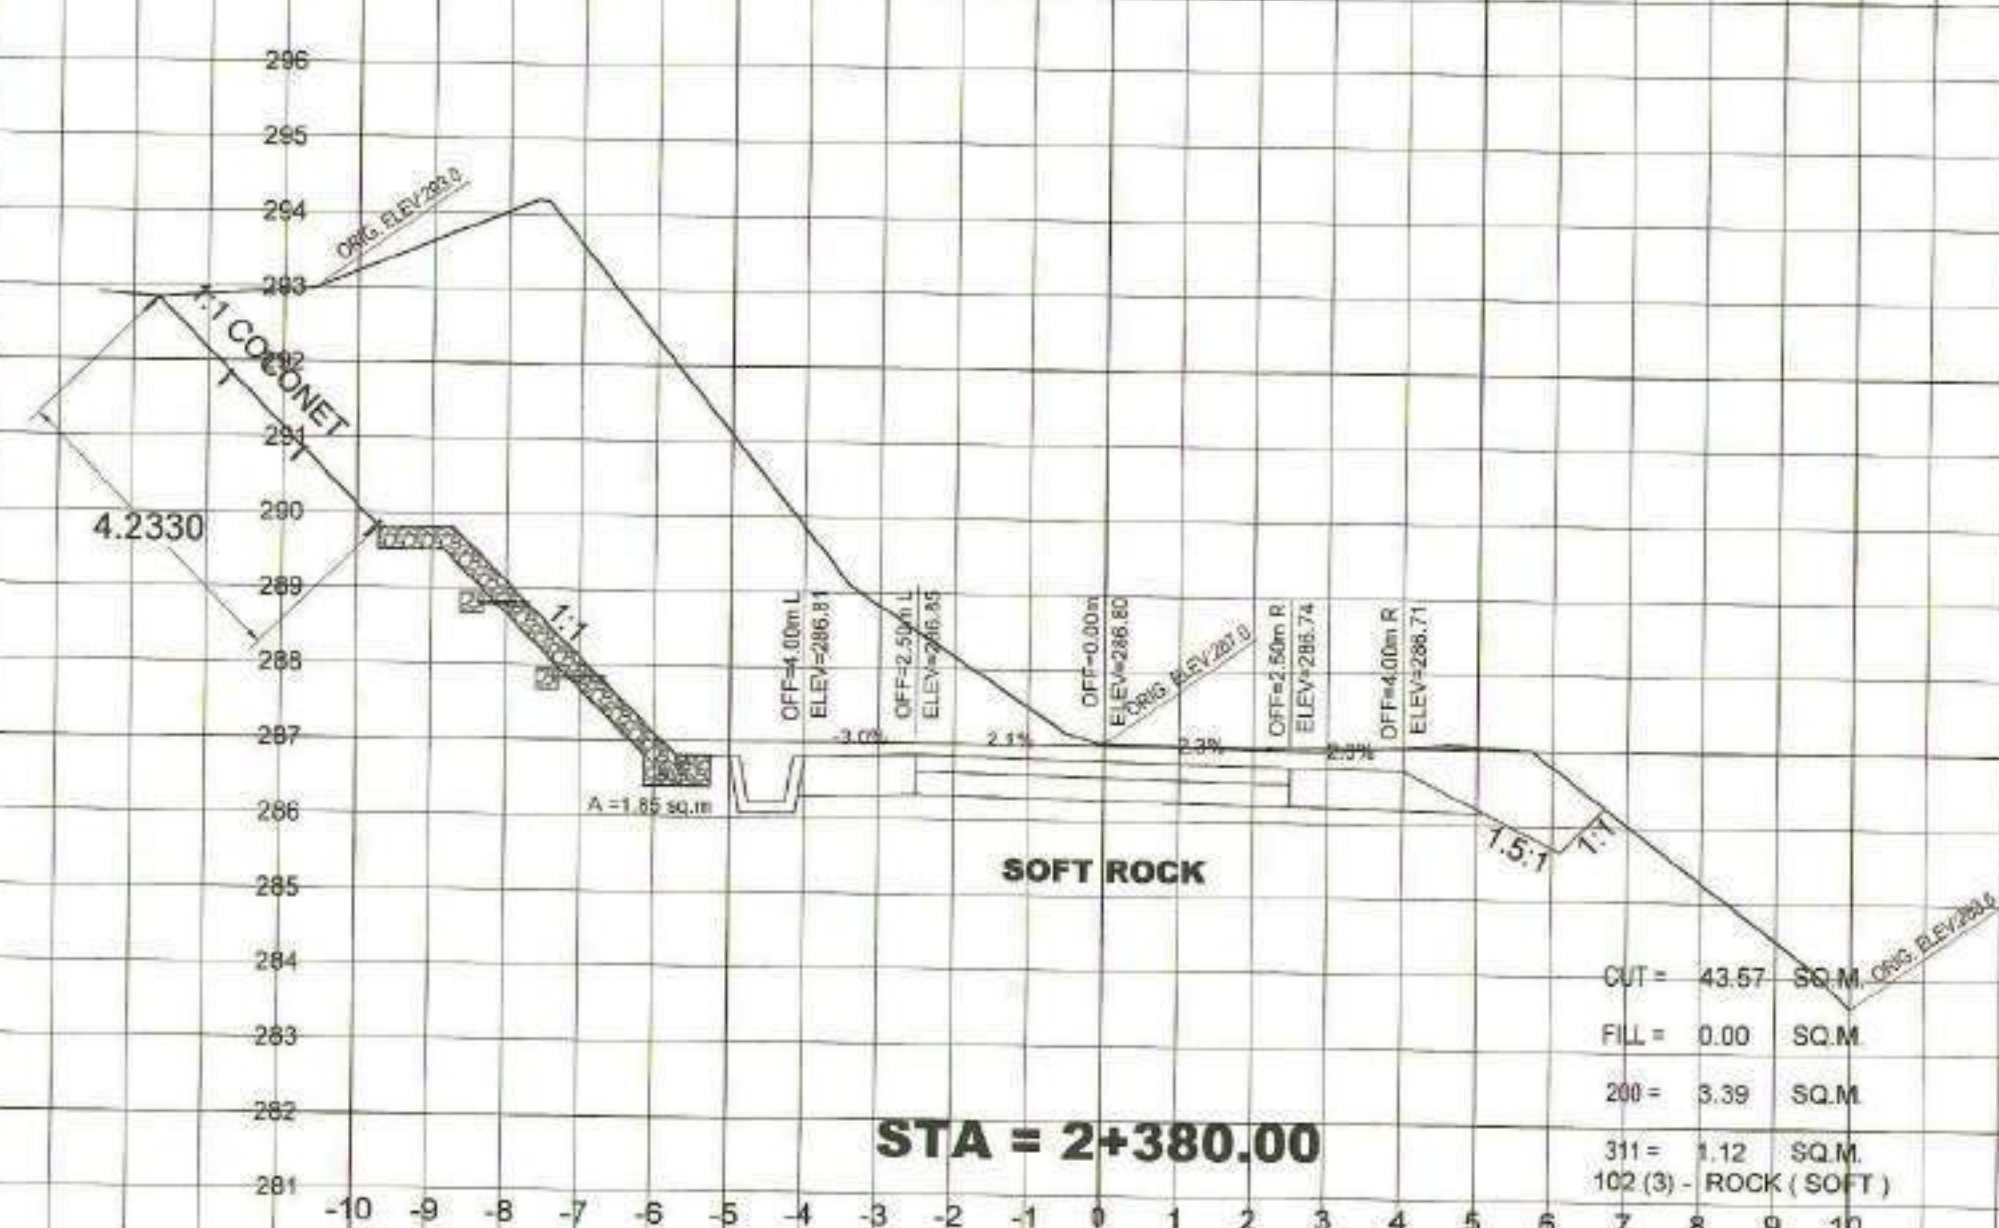
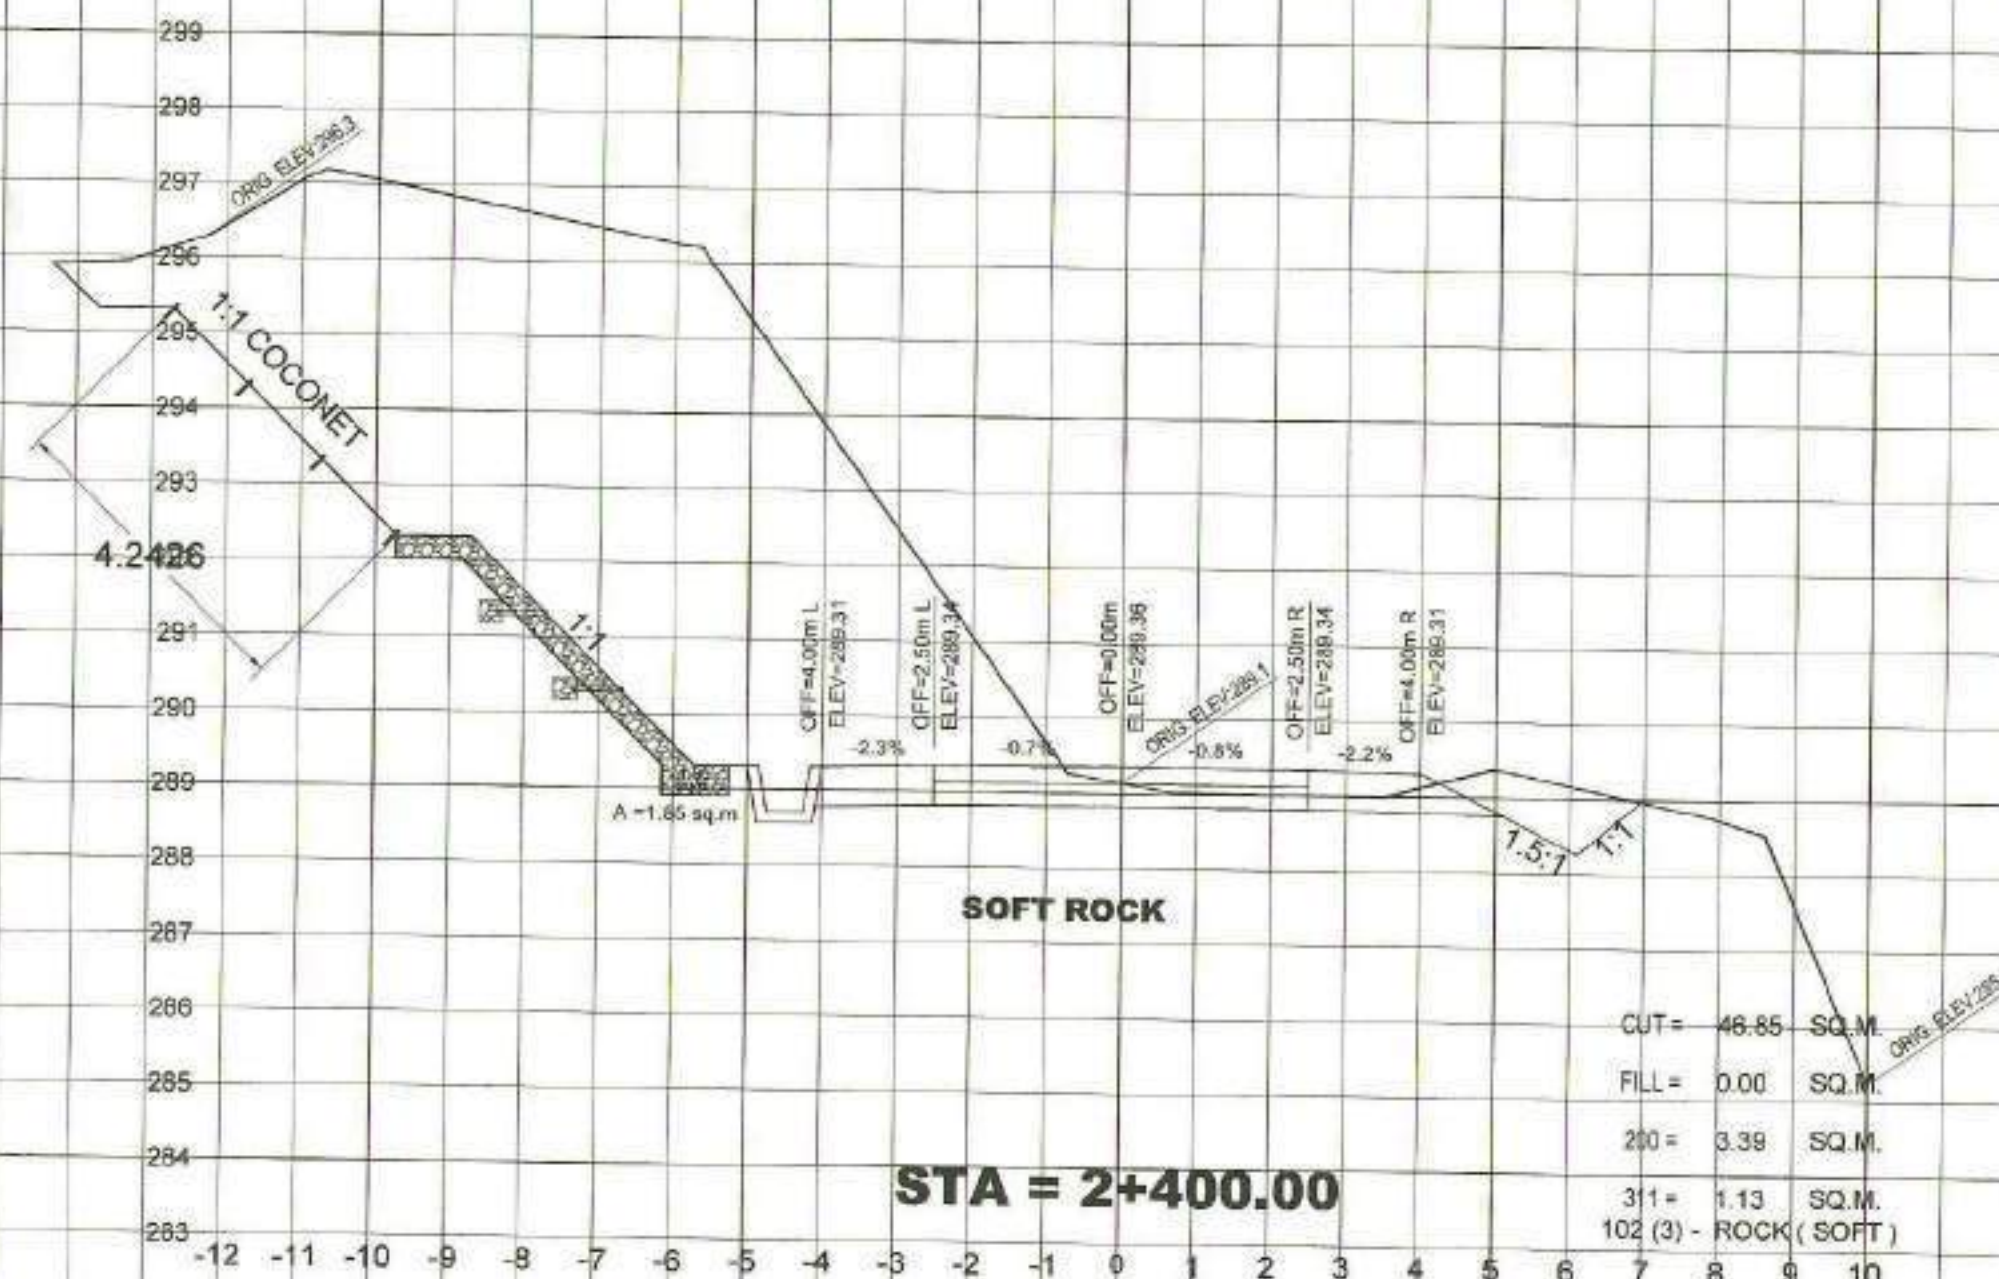
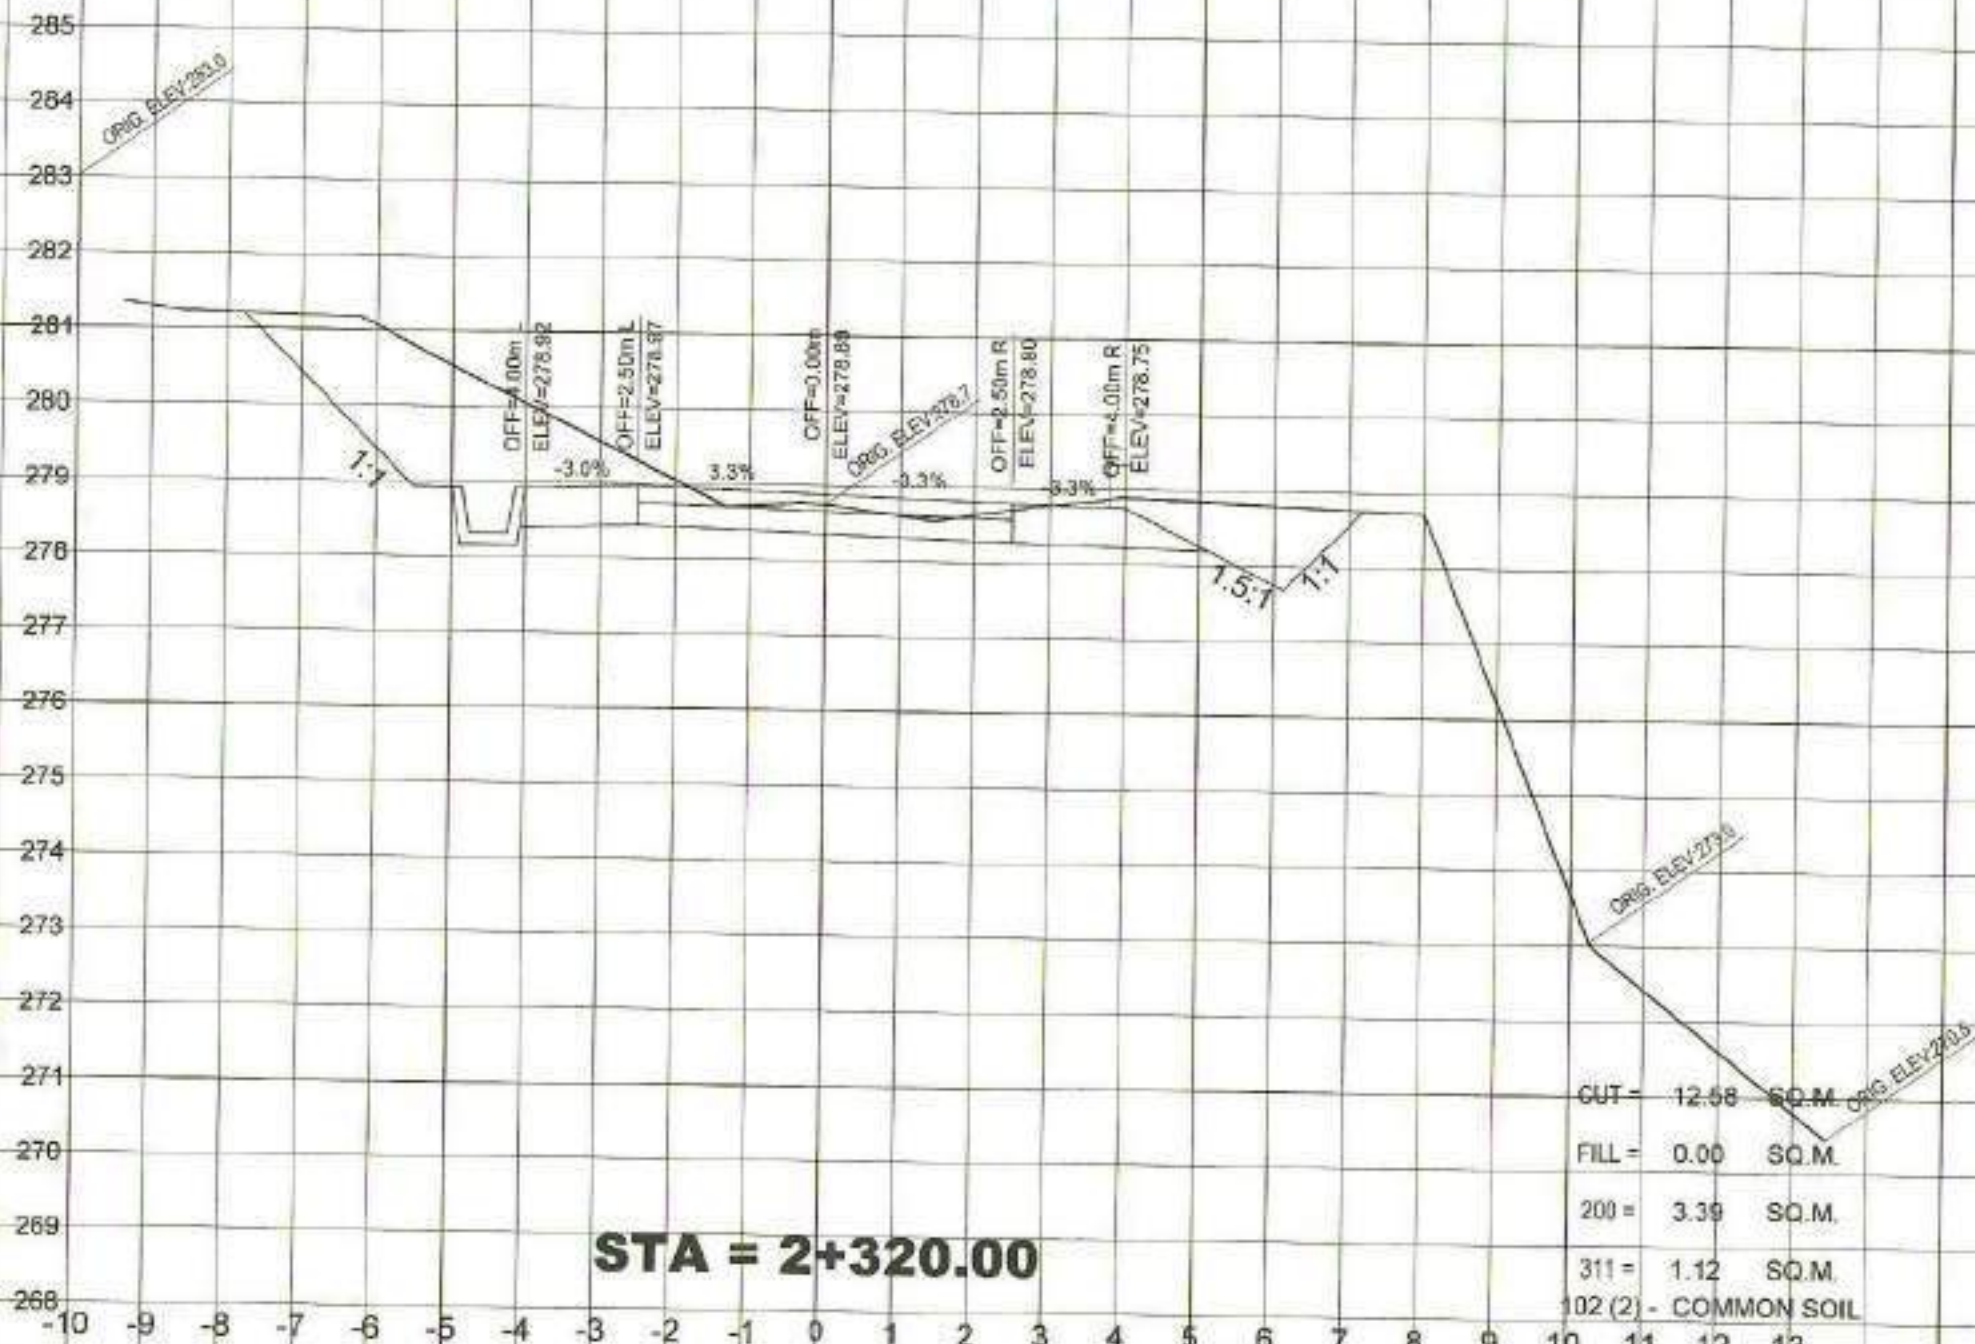
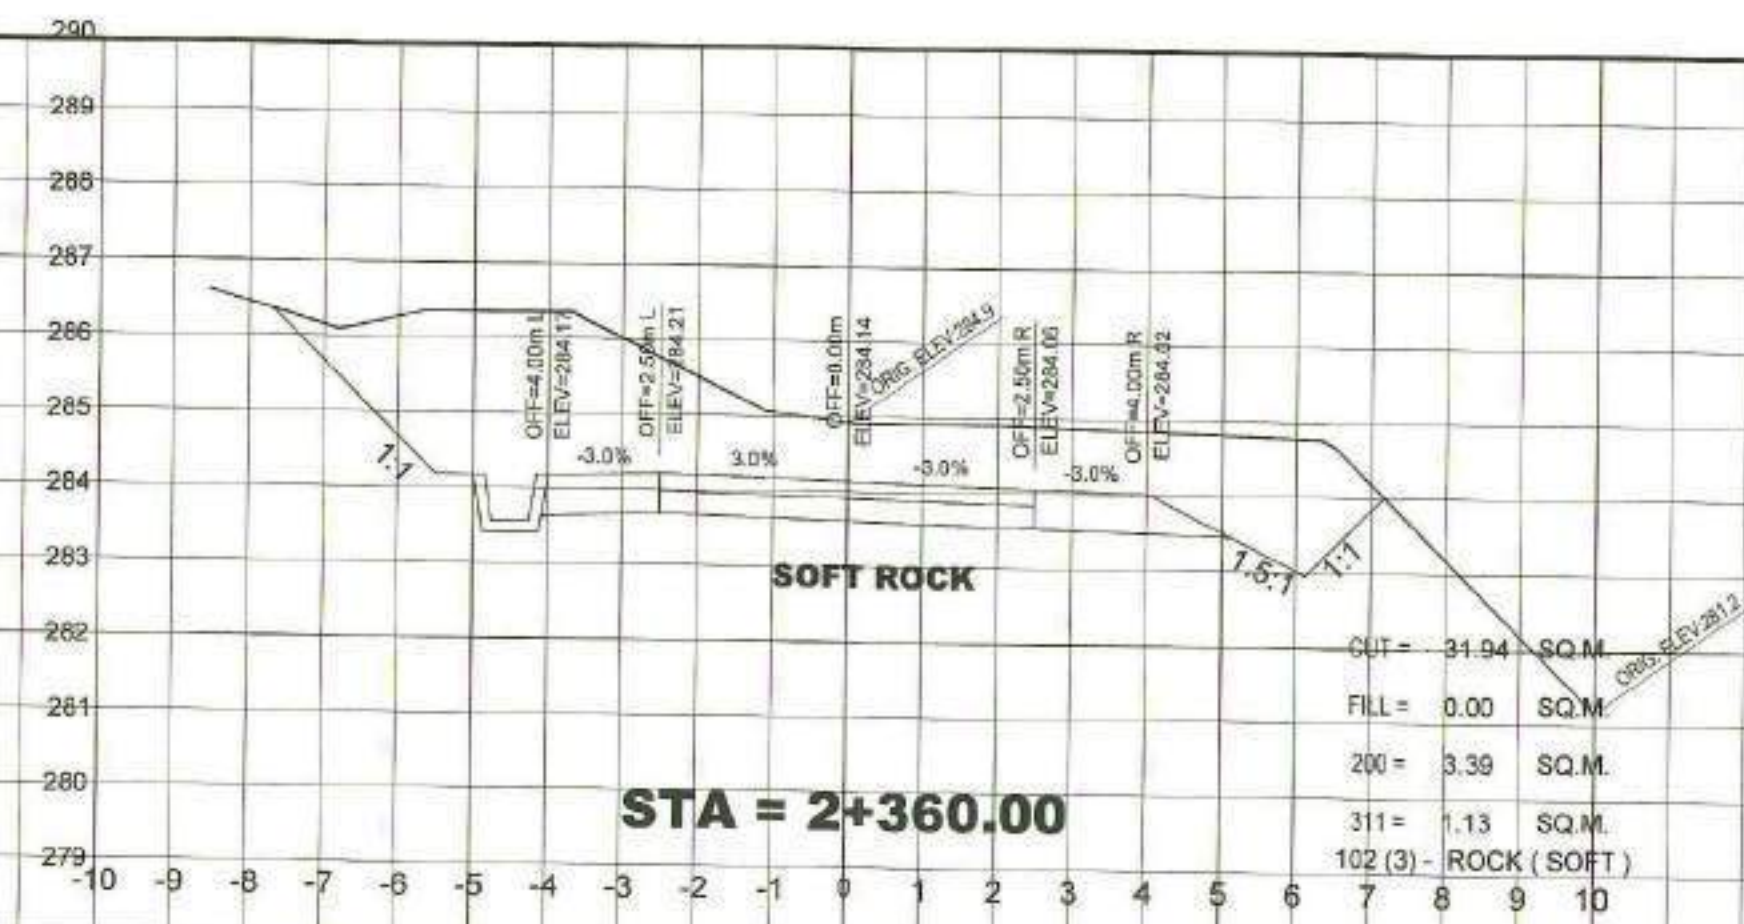
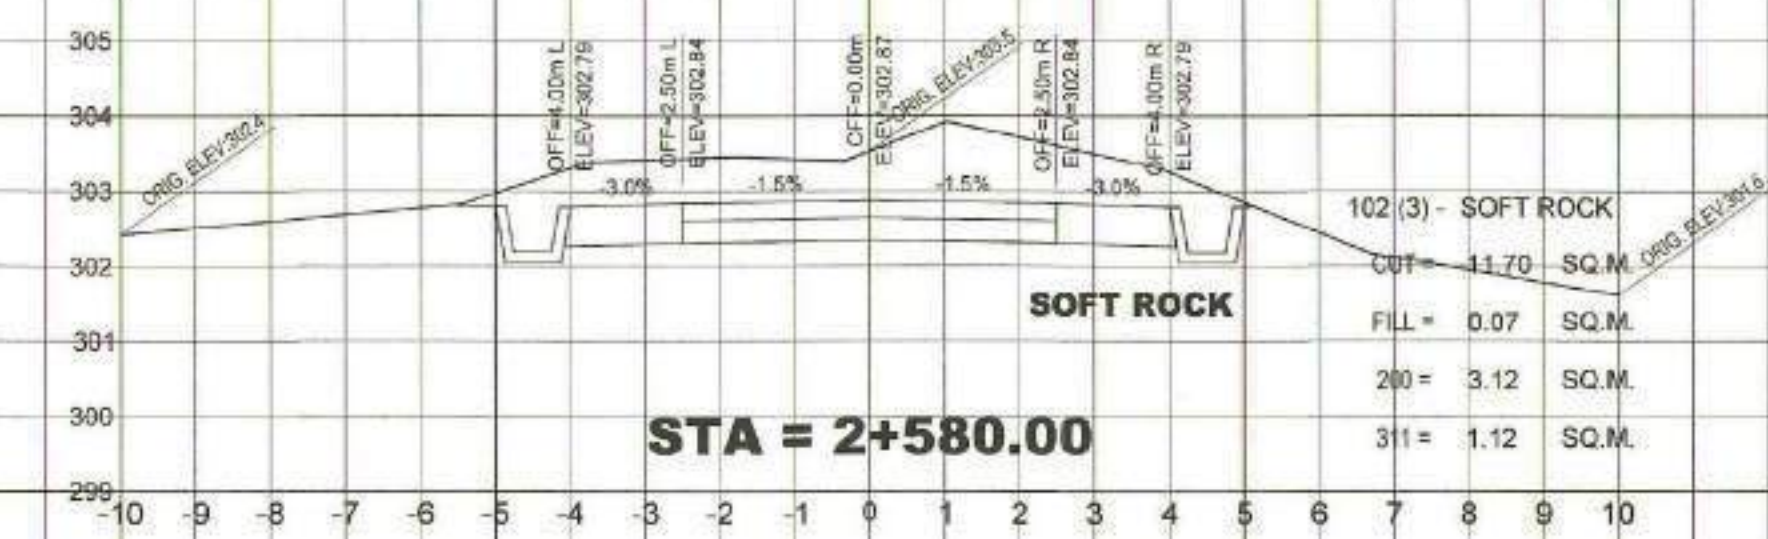
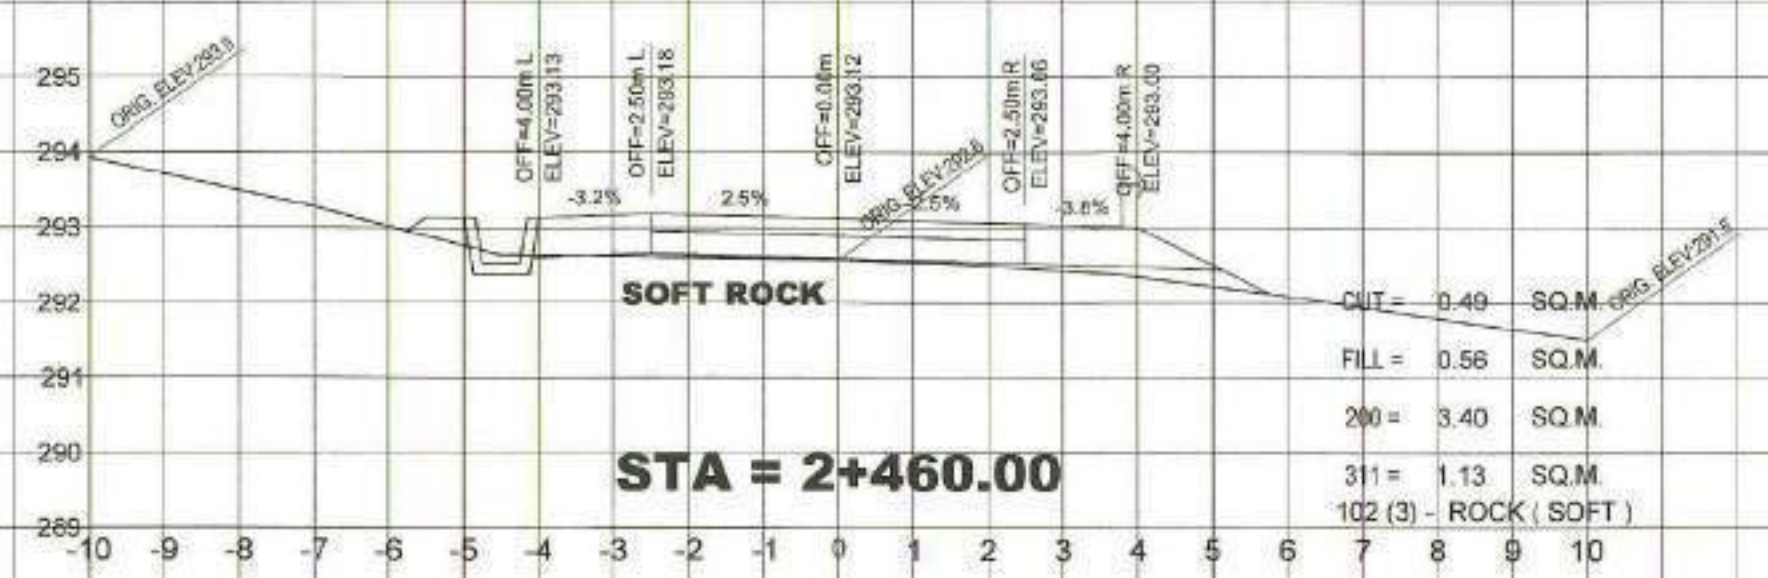
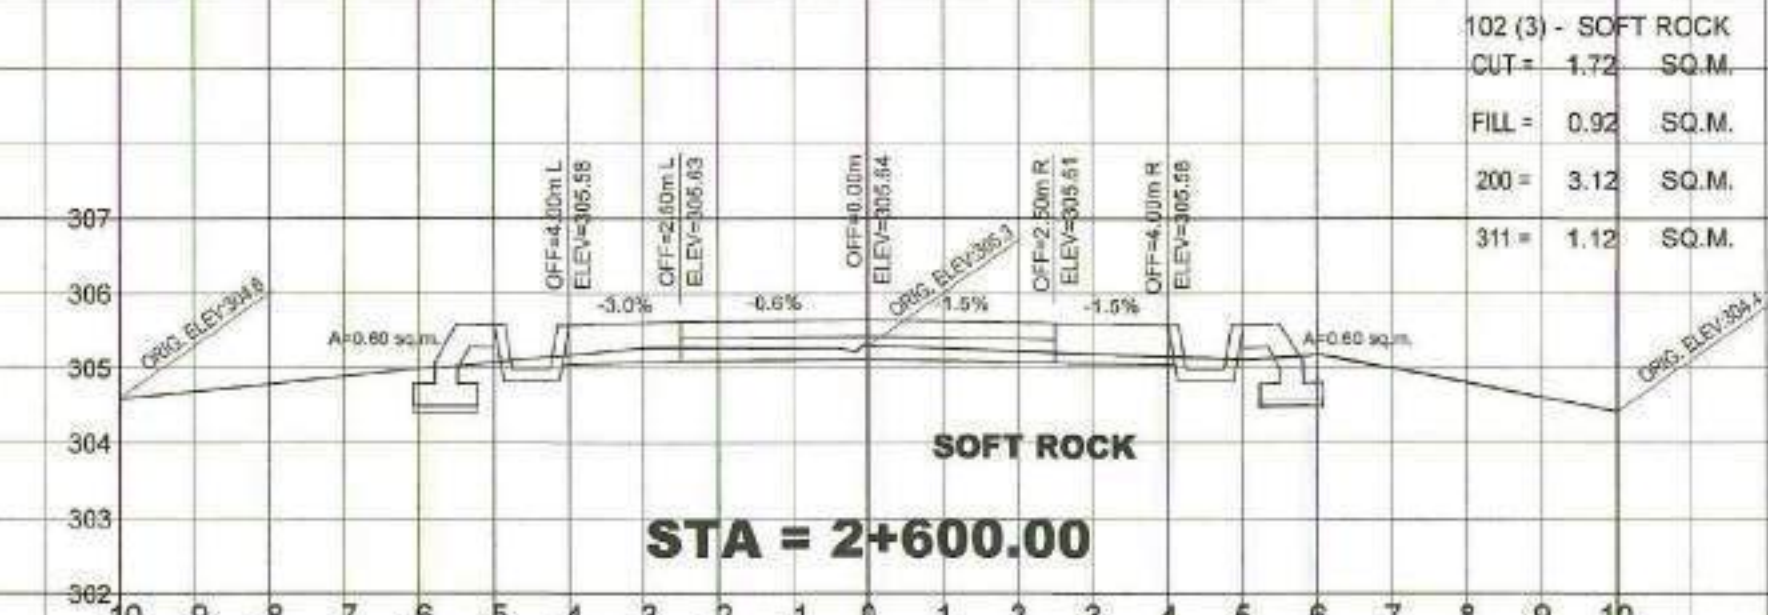
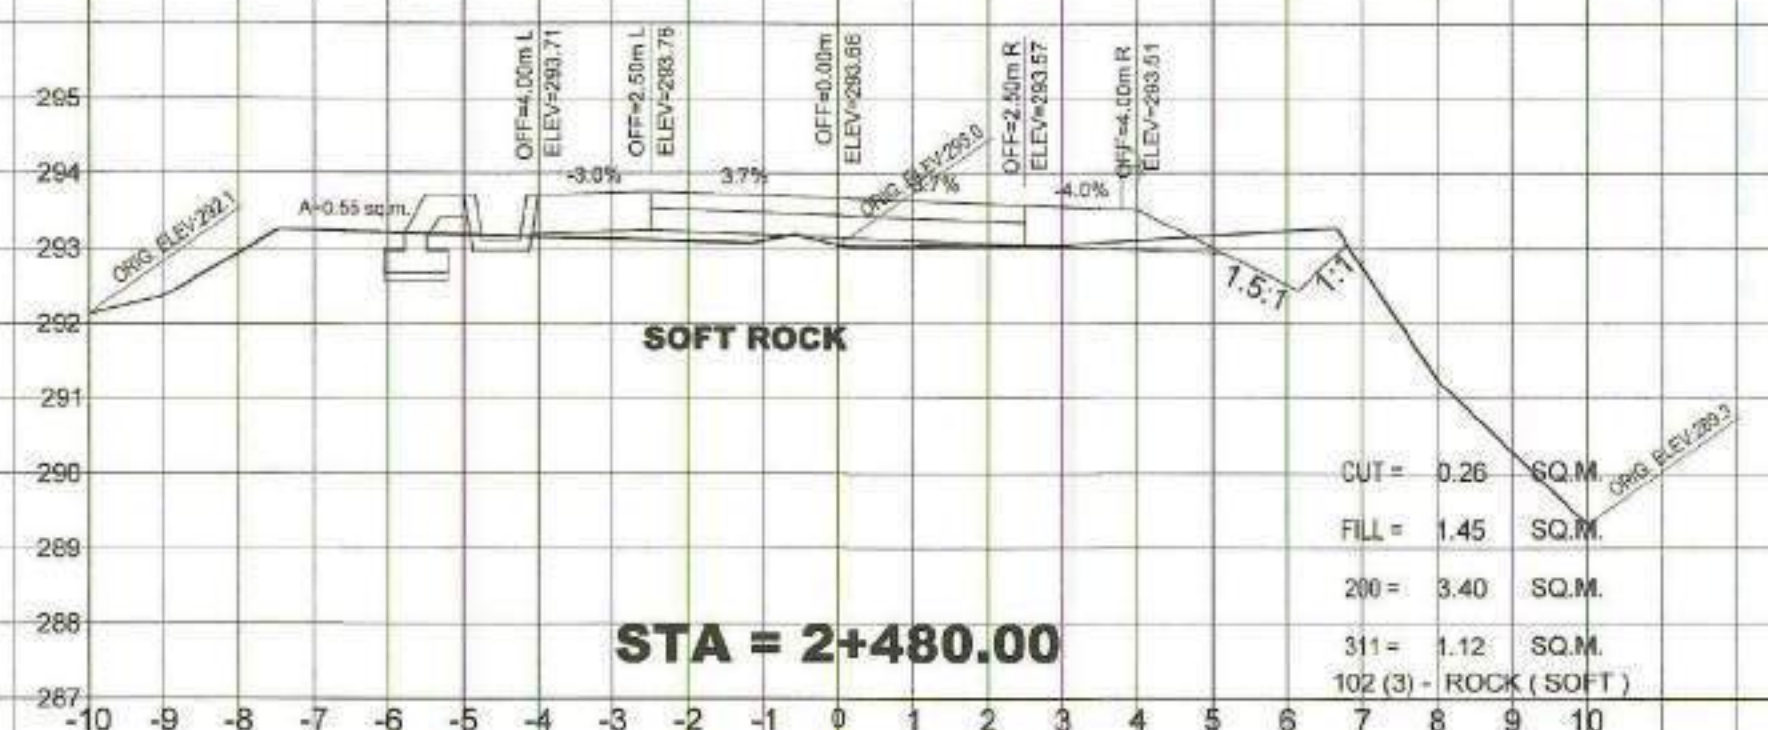
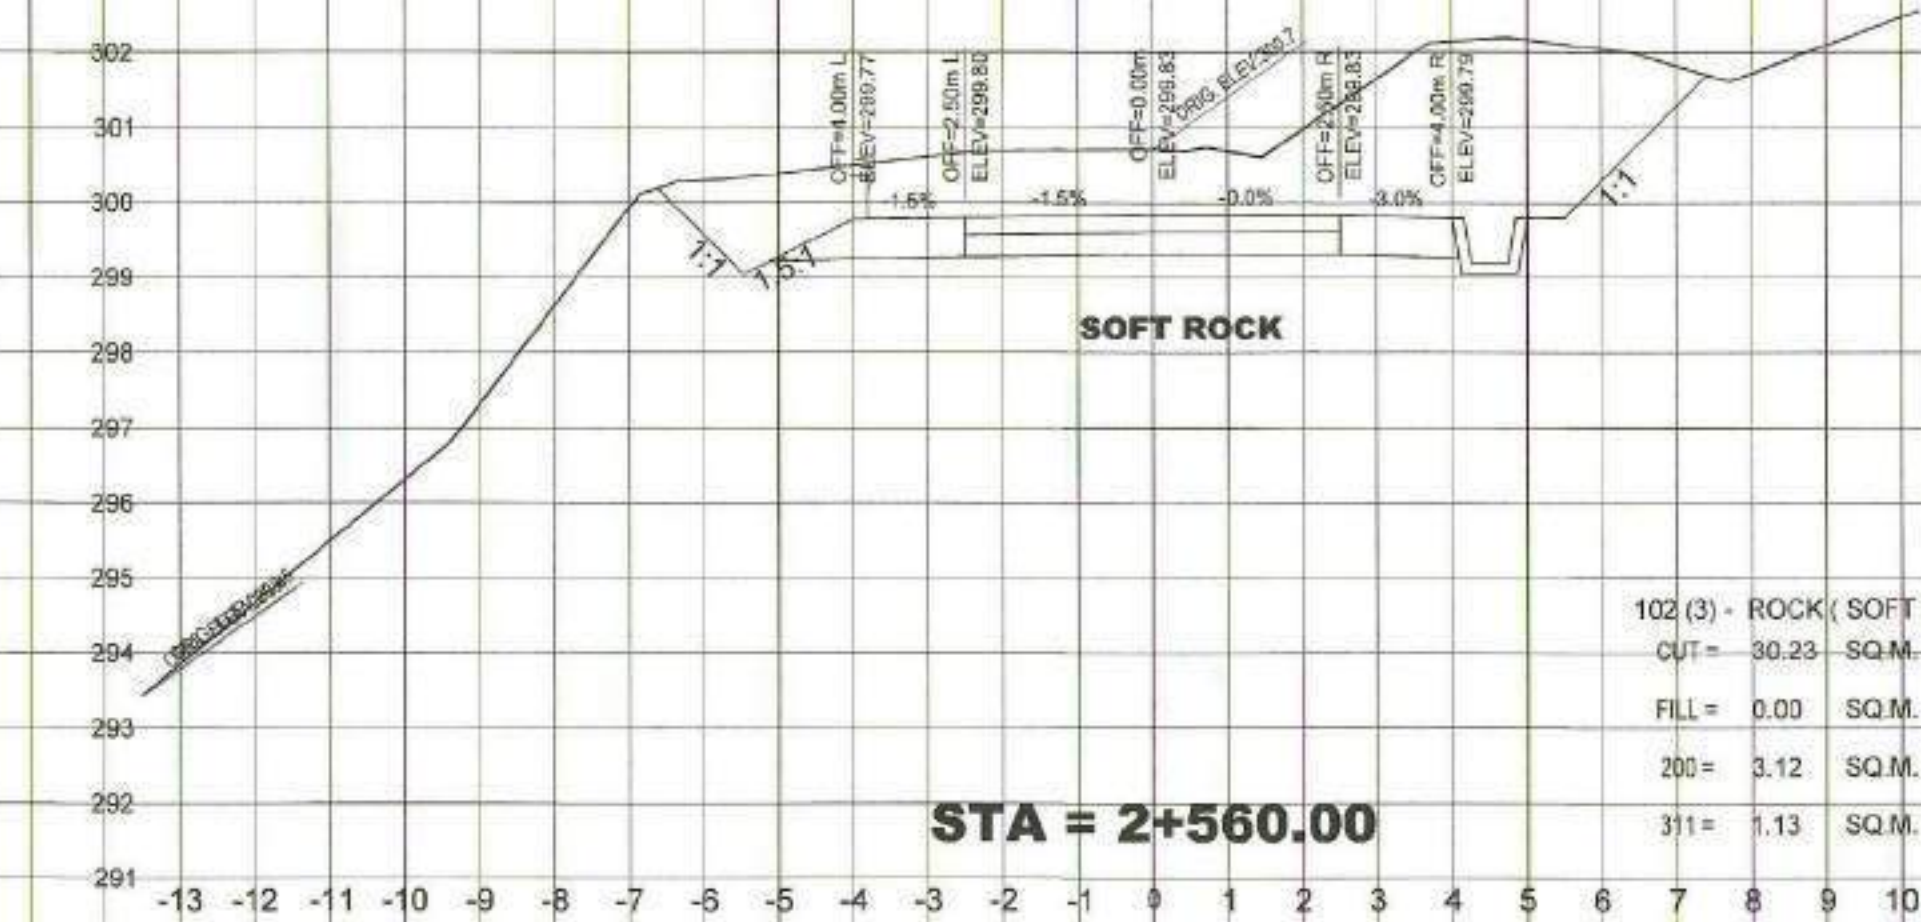
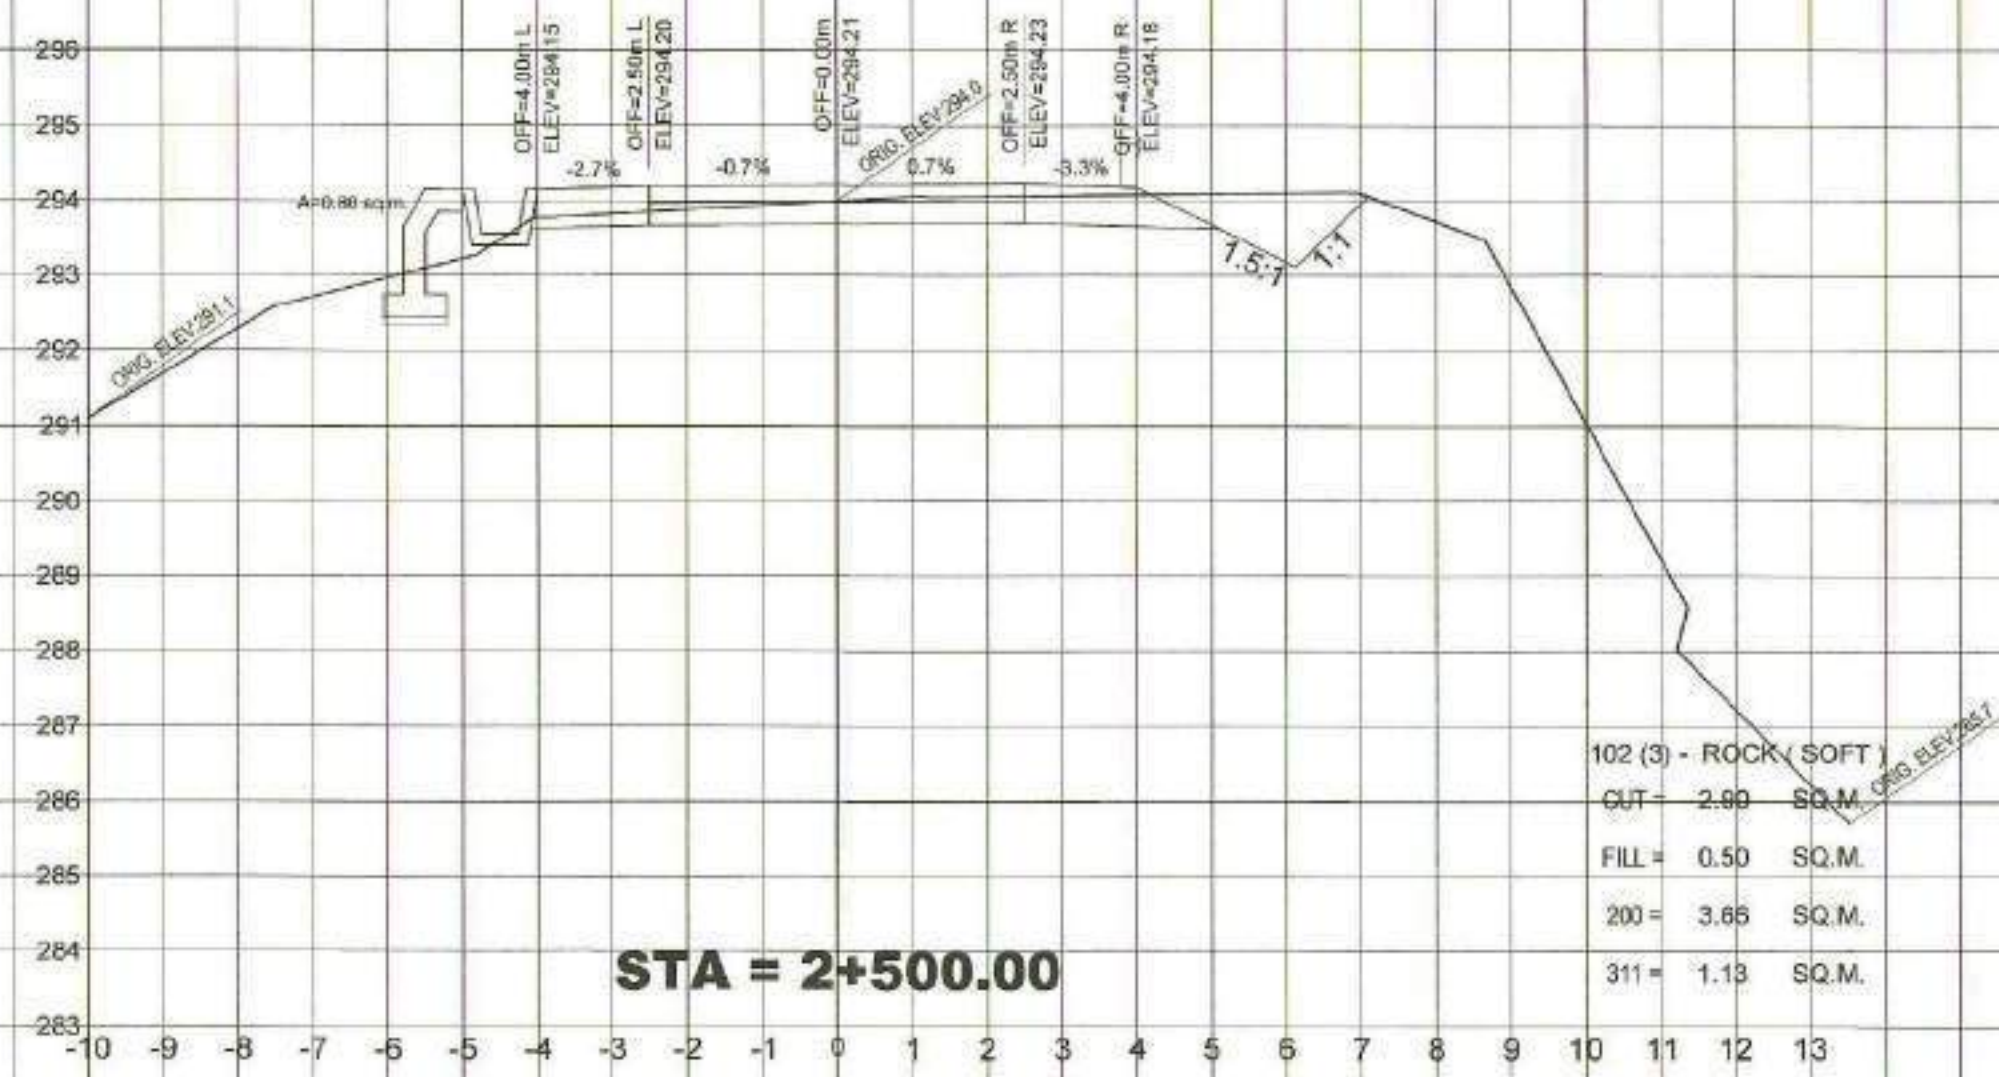
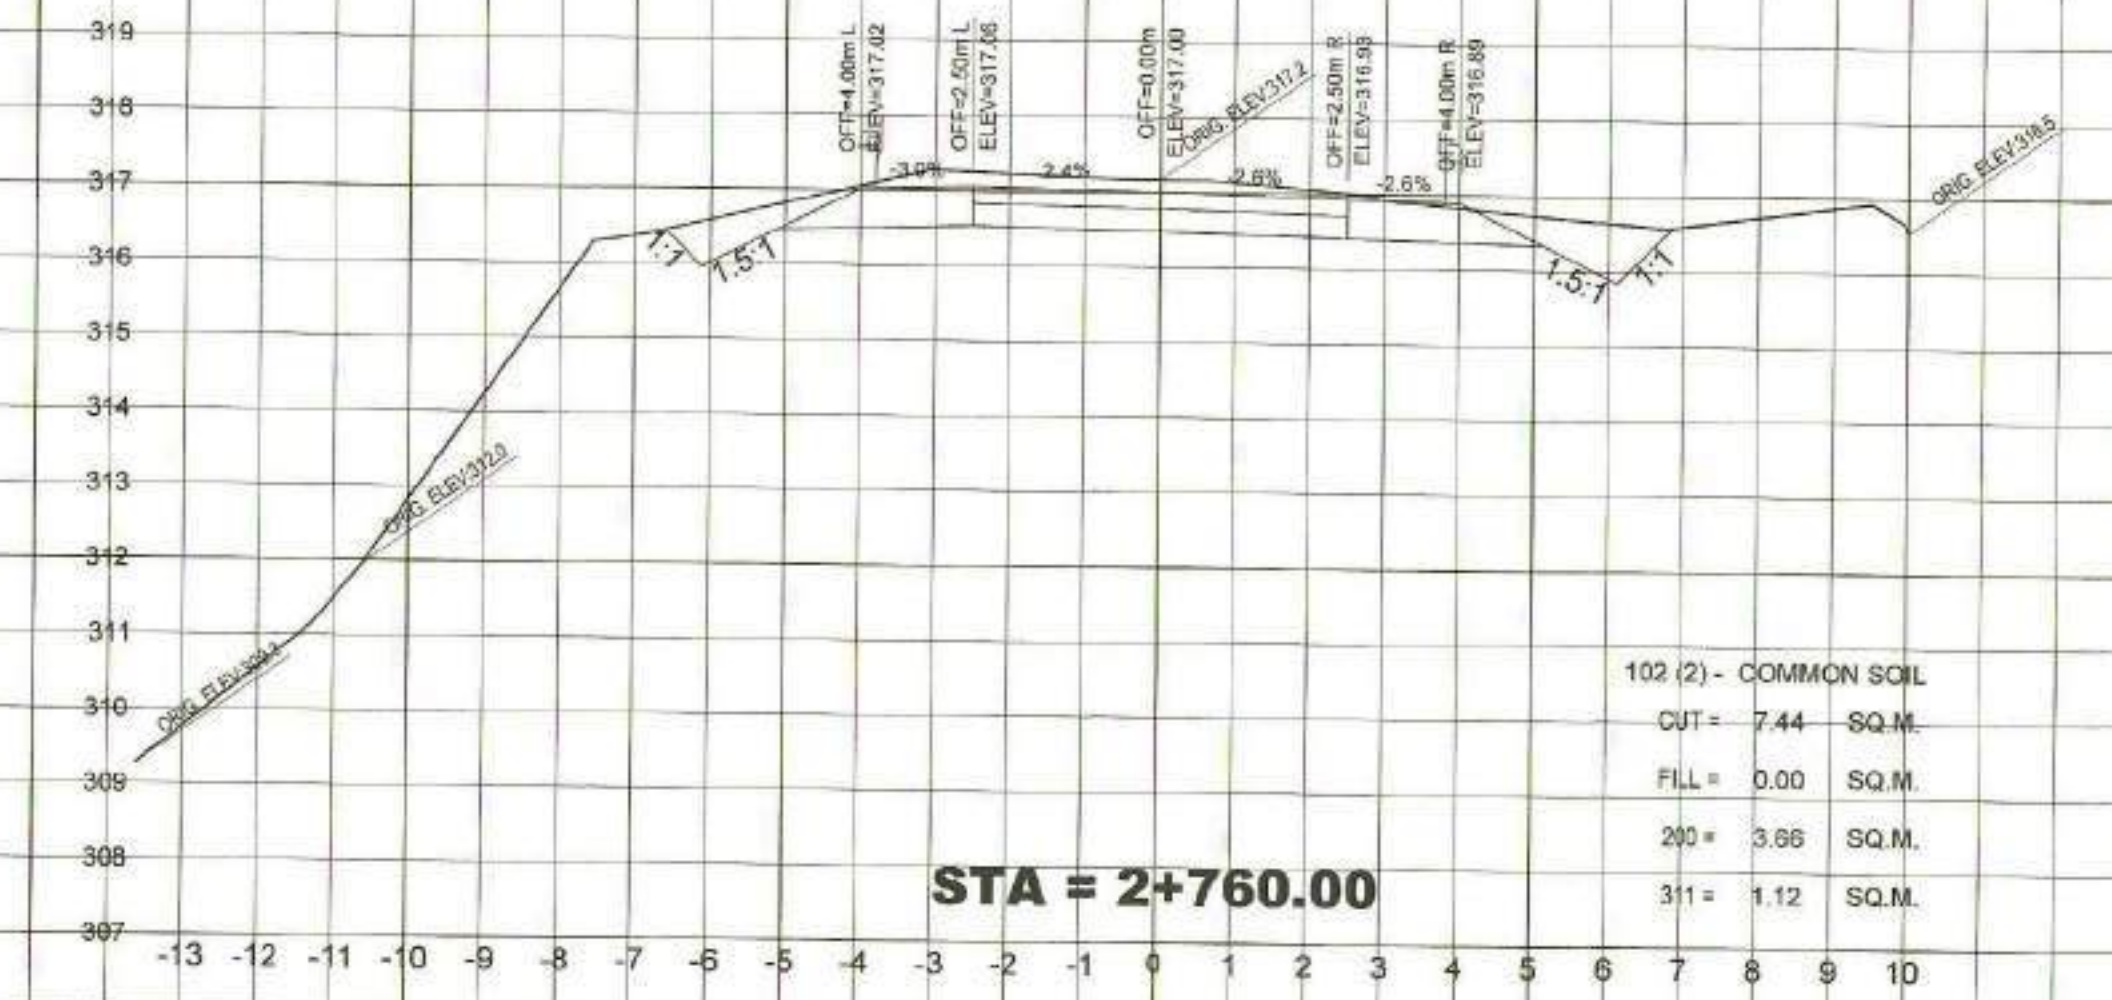
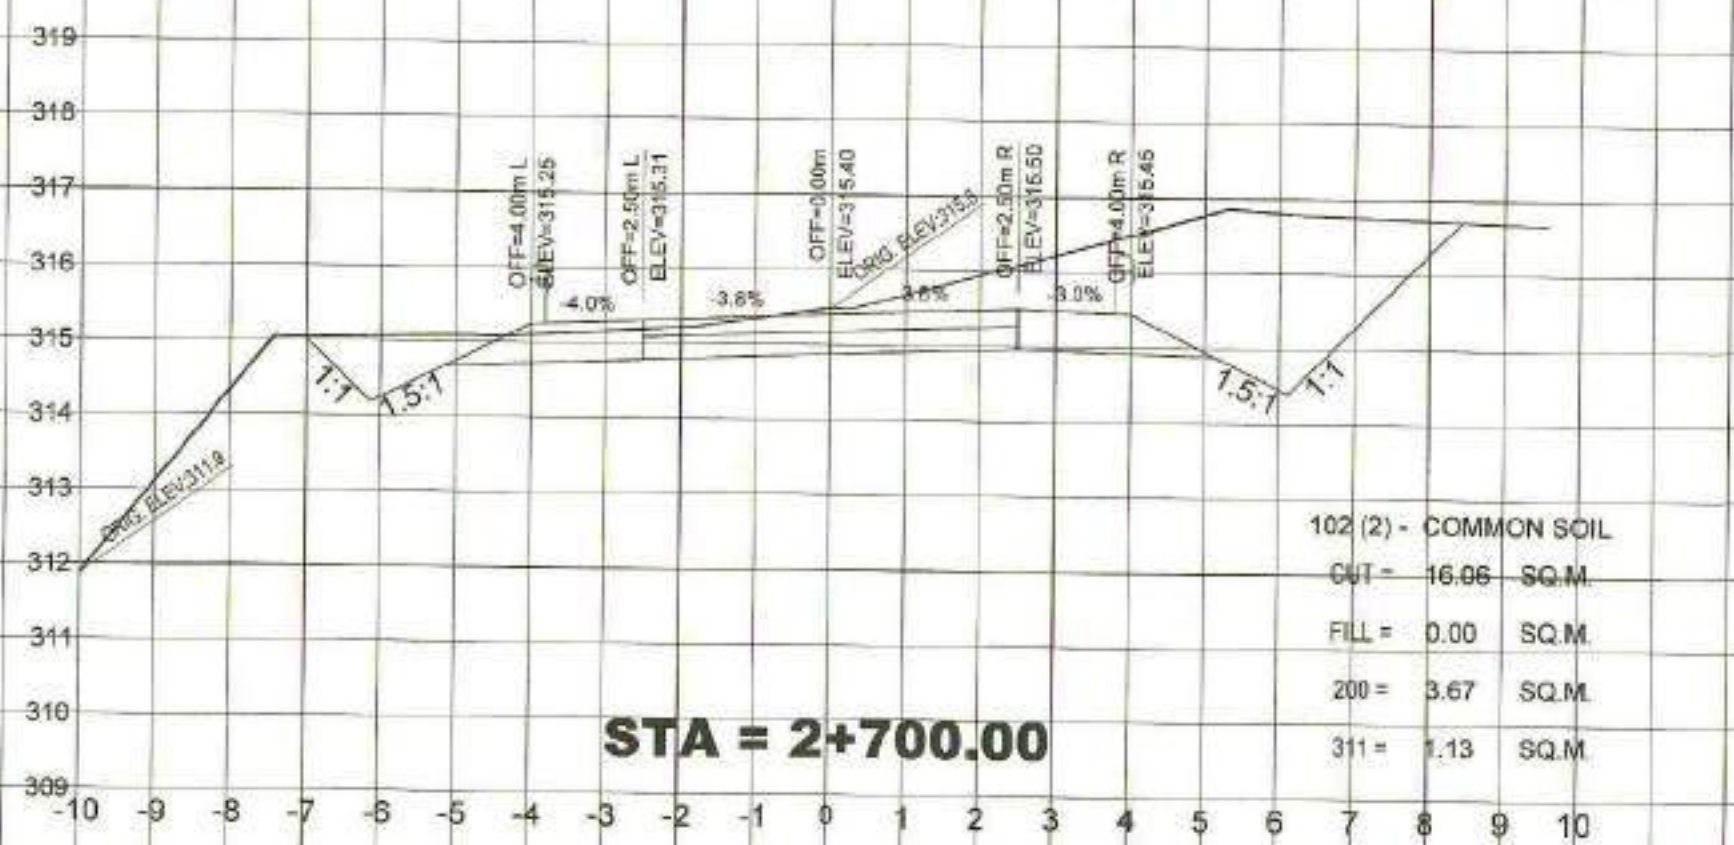


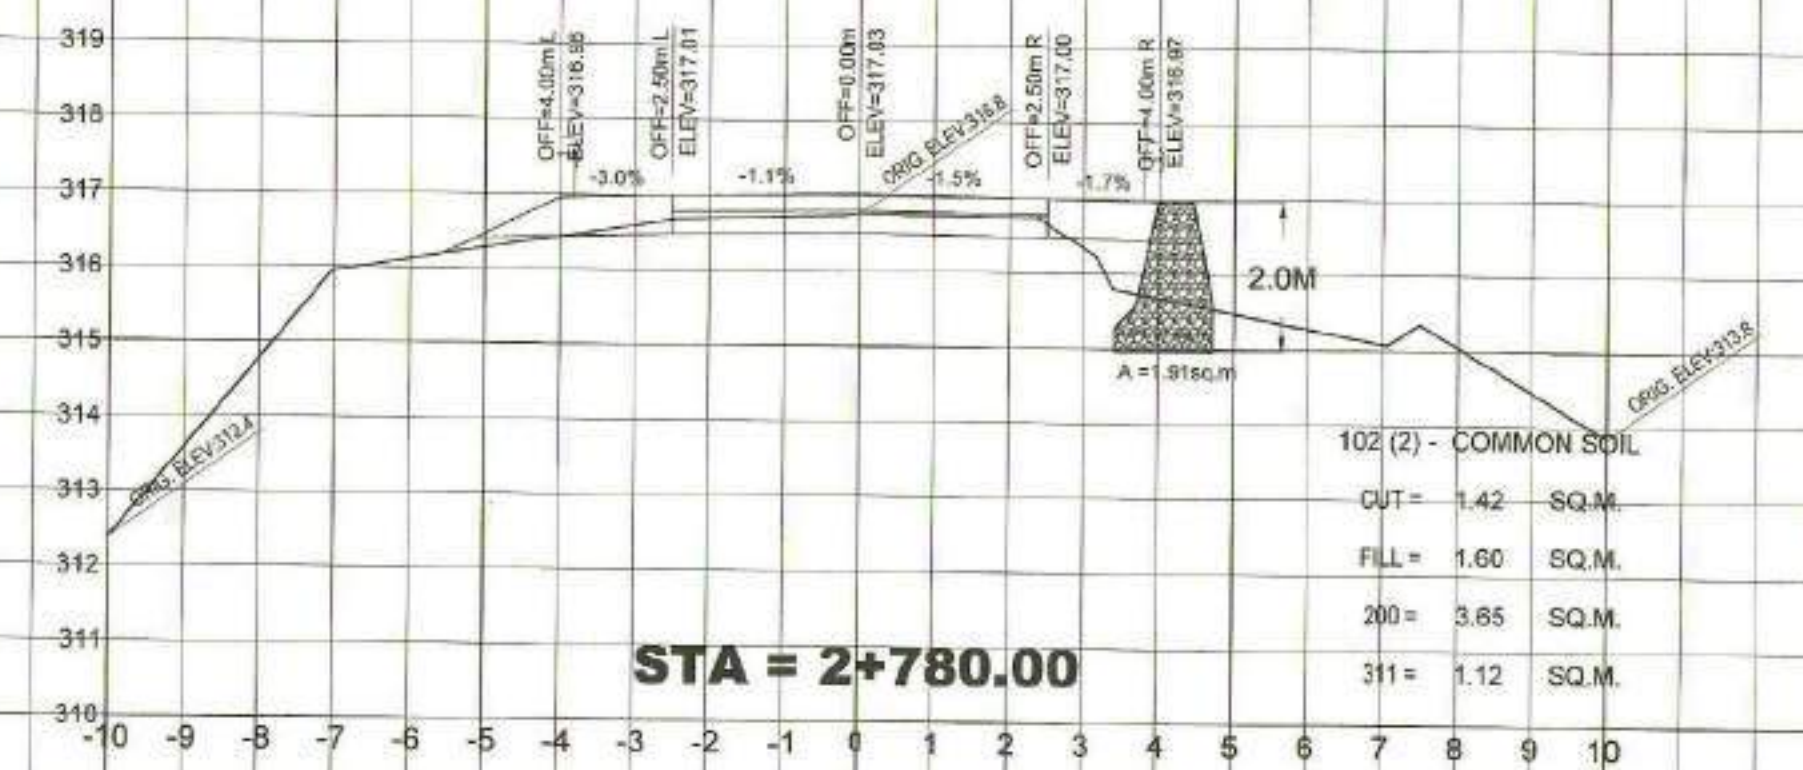









REPUBLIC OF THE PHILIPPINES DEPARTMENT OF AGRICULTURE "PHILIPPINE RURAL DEVELOPMENT PROJECT SCALE UP" PROVINCE OF DAVAO DE ORO MUNICIPALITY OF LAAK	PROJECT NO.: PRDP-SU-IB-R011-DDO-003-000-000-2023-FMB	PREPARED BY:	DESIGNED BY:	CHECKED & REVIEWED BY:	RECOMMENDING APPROVAL:	APPROVED:	SHEET CONTENTS:	SHEET NO.
	SUBPROJECT TITLE: REHABILITATION OF FMR FROM KILAGDING RECENIA - KIBAGIOU ROAD, LAAK WITH BRIDGE COMPONENT							
	LOCATION: LAAK, DAVAO DE ORO	DOMINADOR R. ALMEDILLA OIC DIVISION HEAD - PDD	RONNIE S. APARRI ENGINEER II	RODERICK M. DIGAMON PROVINCIAL ENGINEER	ALICIA M. GRACIADAS CO - PPMIU	DOROTHY P. MONTEJO-GONZAGA GOVERNOR		

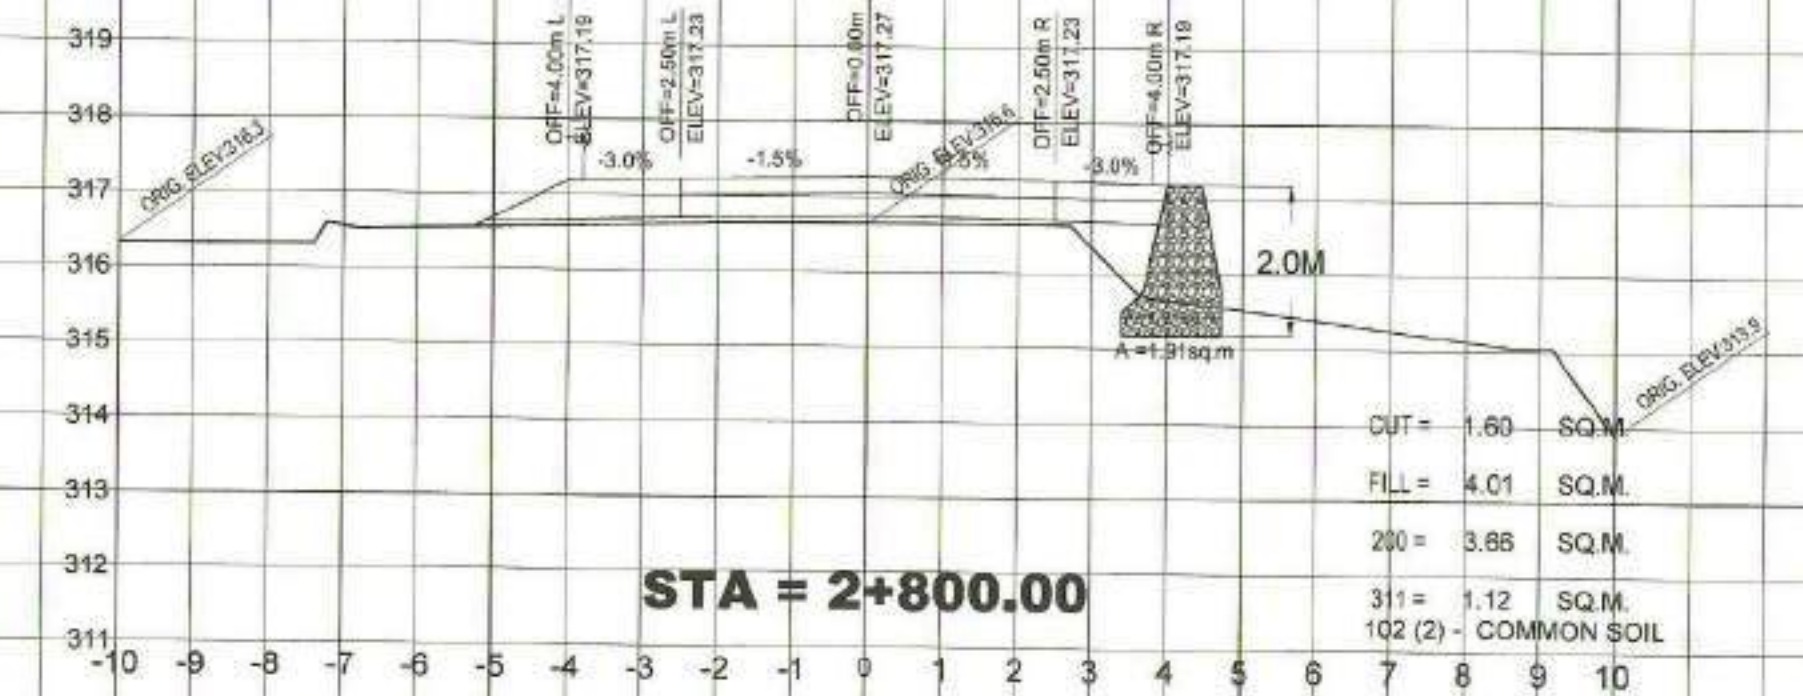









	REPUBLIC OF THE PHILIPPINES DEPARTMENT OF AGRICULTURE "PHILIPPINE RURAL DEVELOPMENT PROJECT SCALE UP" PROVINCE OF DAVAO DE ORO MUNICIPALITY OF LAAK	PROJECT NO.: PRDP-SU-IB-R011-DDO-003-000-000-2023-FMB SUBPROJECT TITLE: REHABILITATION OF FMR FROM KILAGDING RECENIA - KIBAGIOU ROAD, LAAK WITH BRIDGE COMPONENT LOCATION: LAAK, DAVAO DE ORO	PREPARED BY: DOMINADOR R. ALMEDILLA OIC DIVISION HEAD - PDD	DESIGNED BY: RONNIE S. APARRI ENGINEER II	CHECKED & REVIEWED BY: RODERICK M. DIGAMON PROVINCIAL ENGINEER	RECOMMENDING APPROVAL: ALICIA M. GRACIADAS CO - PPMU	APPROVED: DOROTHY P. MONTEJO GONZAGA GOVERNOR	SHEET CONTENTS: CROSS SECTIONS SIGNATURE:	SHEET NO. 72 102
--	--	---	---	---	--	--	---	---	------------------------

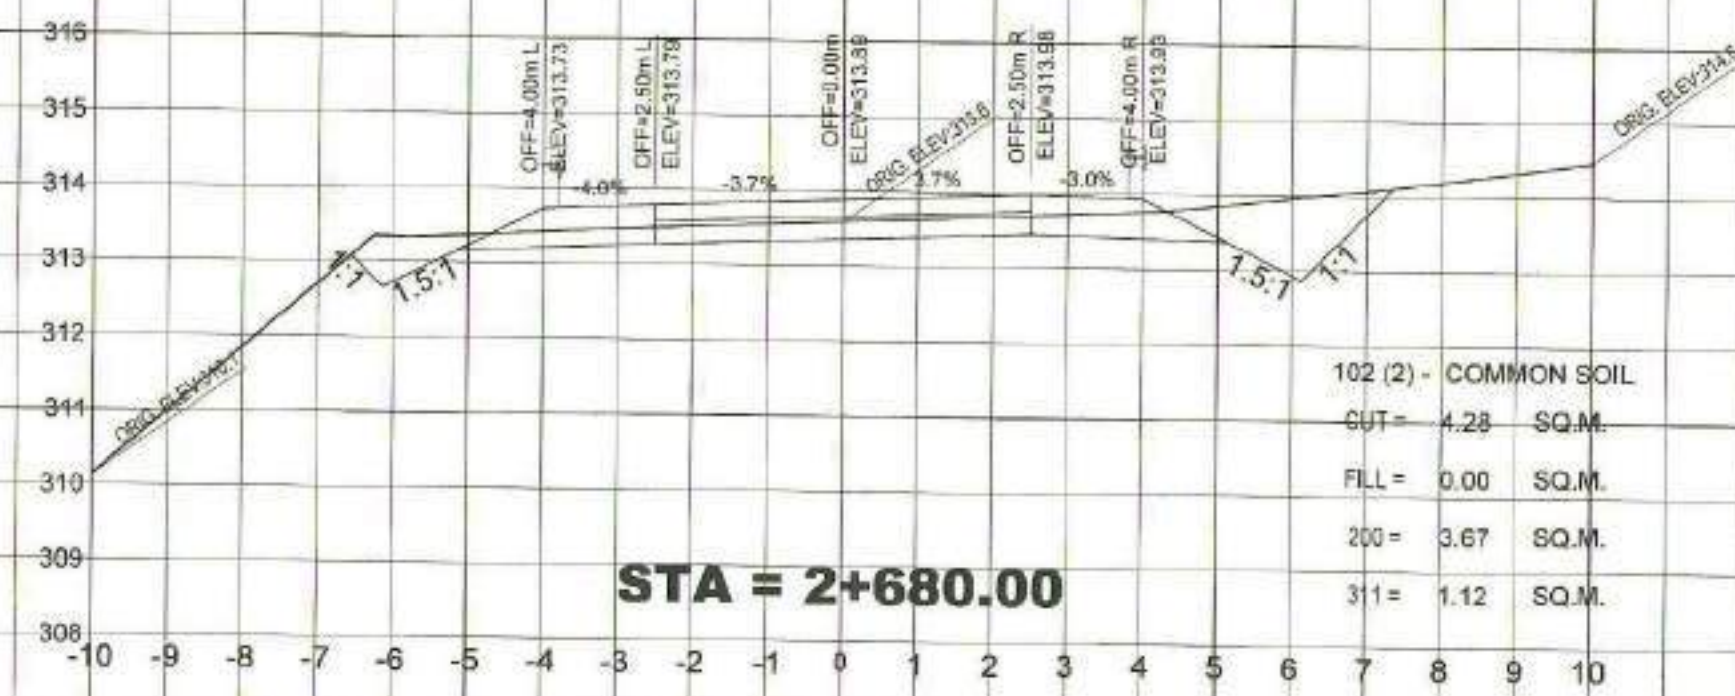

	REPUBLIC OF THE PHILIPPINES DEPARTMENT OF AGRICULTURE "PHILIPPINE RURAL DEVELOPMENT PROJECT SCALE UP" PROVINCE OF DAVAO DE ORO MUNICIPALITY OF LAAK		PROJECT NO.: PRDP-SU-IB-R011-DDO-003-000-000-2023-FMB SUBPROJECT TITLE: REHABILITATION OF FMR FROM KILAGDING RECENIA - KIBAGIQU ROAD, LAAK WITH BRIDGE COMPONENT LOCATION: LAAK, DAVAO DE ORO	PREPARED BY: DOMINADOR R. ALMEDILLA OIC DIVISION HEAD - PDD	DESIGNED BY: RONNIE S. APARRI ENGINEER II	CHECKED & REVIEWED BY: RODERICK M. DIGAMON PROVINCIAL ENGINEER	RECOMMENDING APPROVAL: ALICIA M. GRACIADAS CO - PPMIU	APPROVED: DOROTHY P. MONTEJO GONZAGA GOVERNOR	SHEET CONTENTS: CROSS SECTIONS RPO XI NO OBJECTION	SHEET NO. 73 102

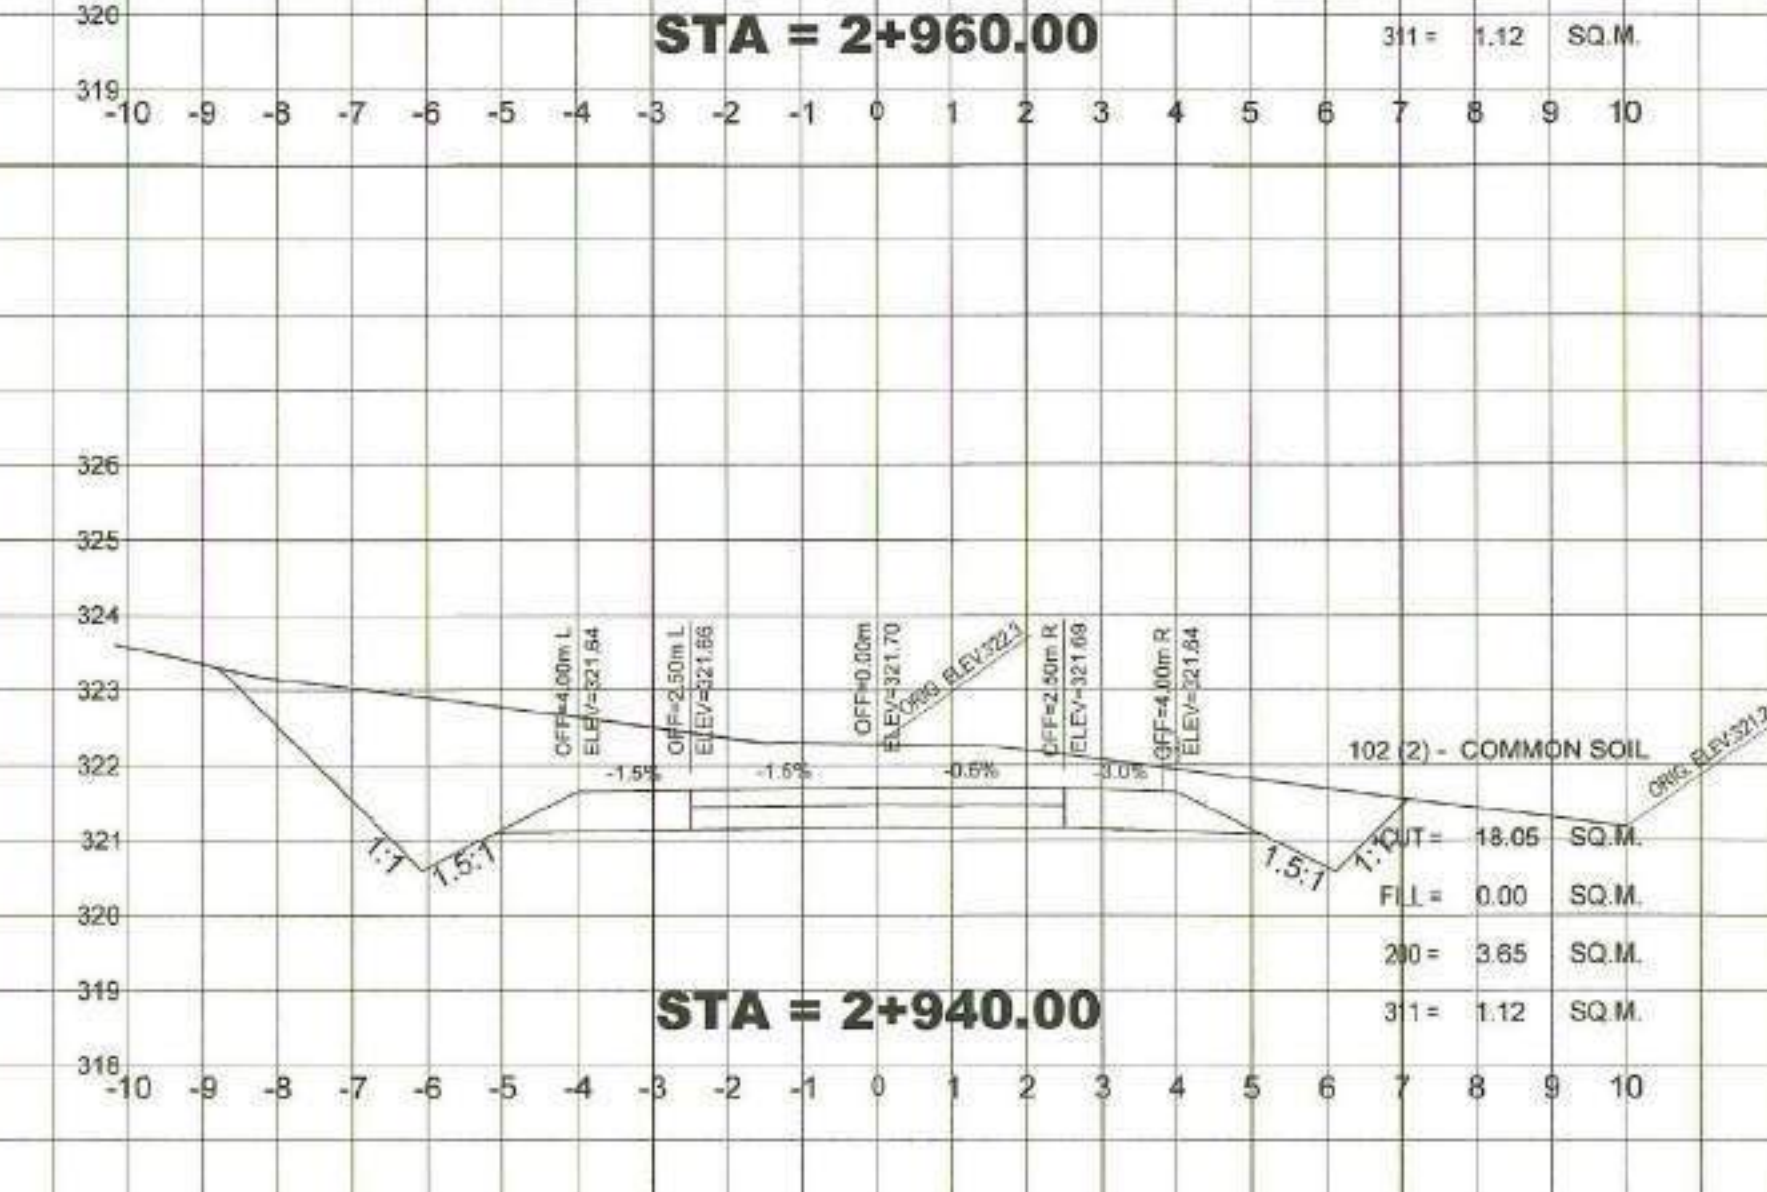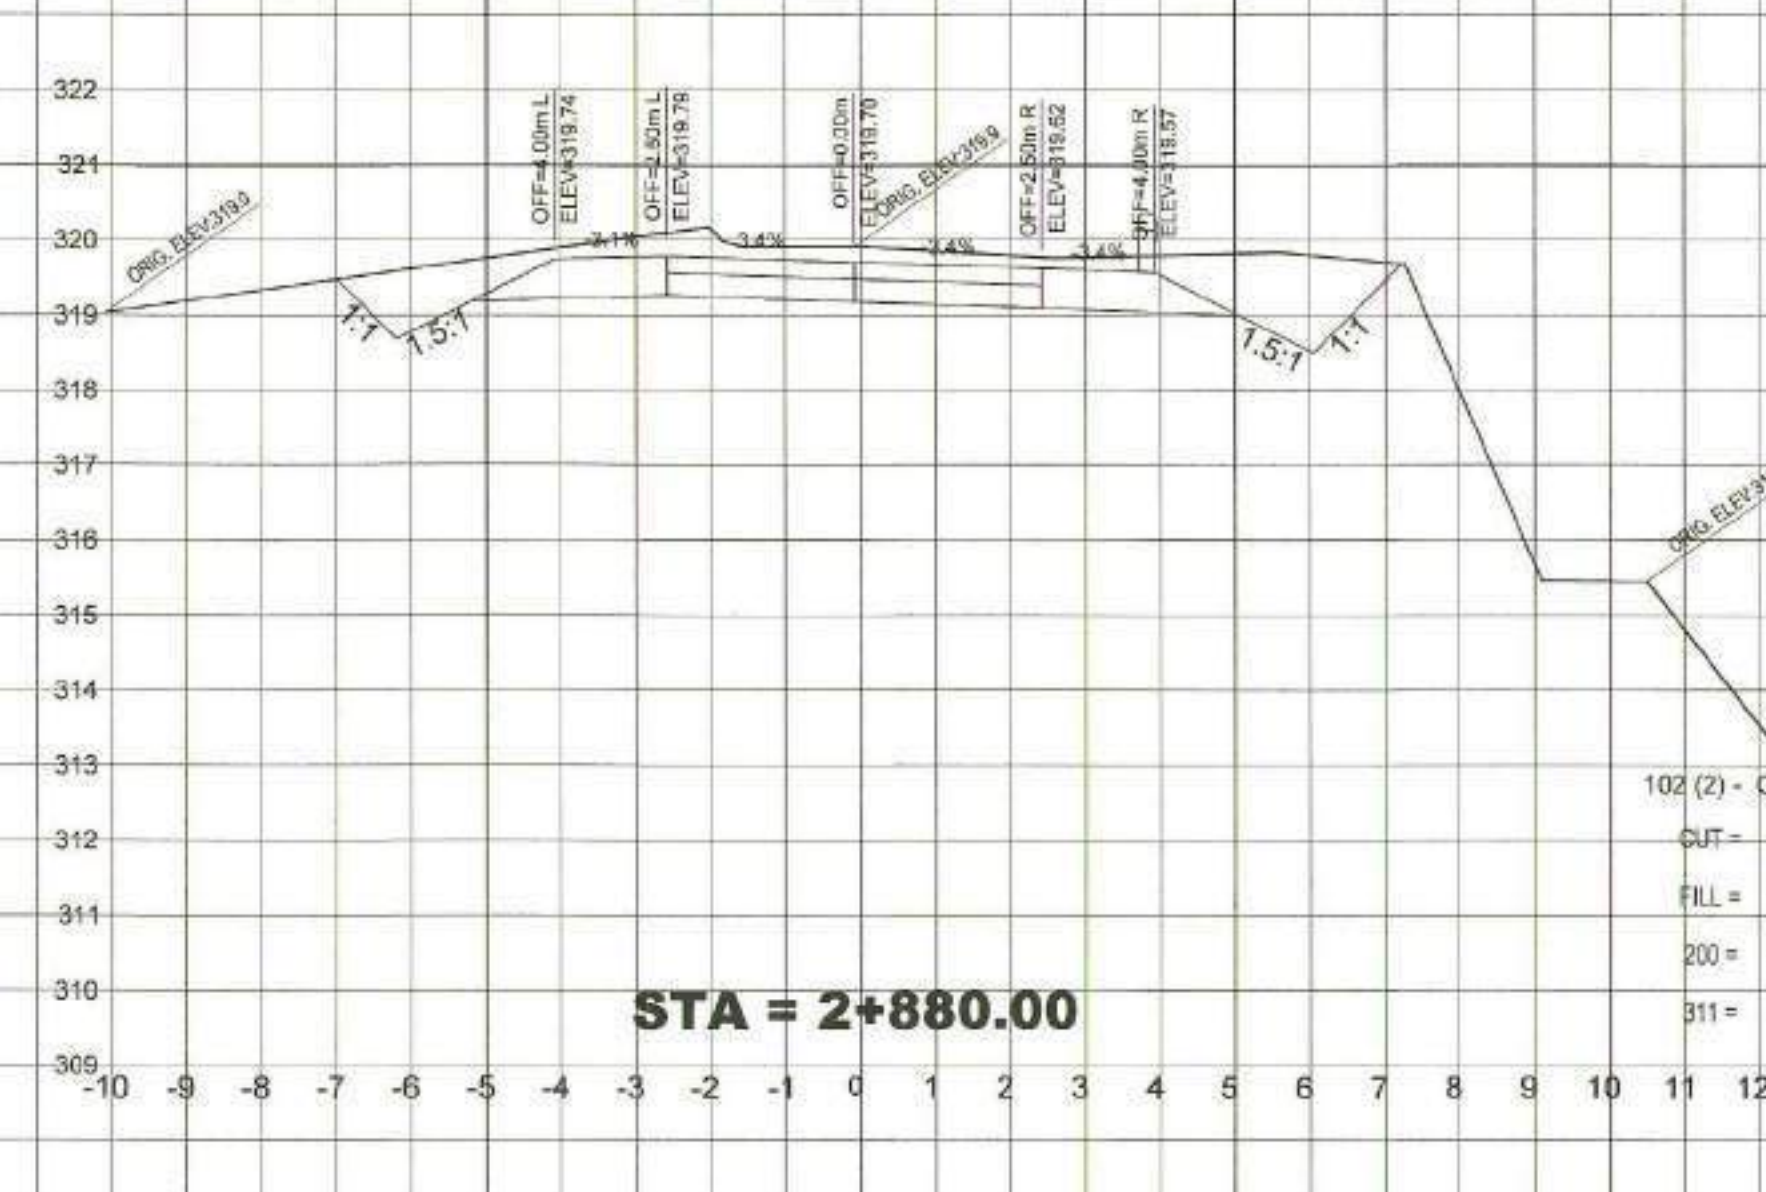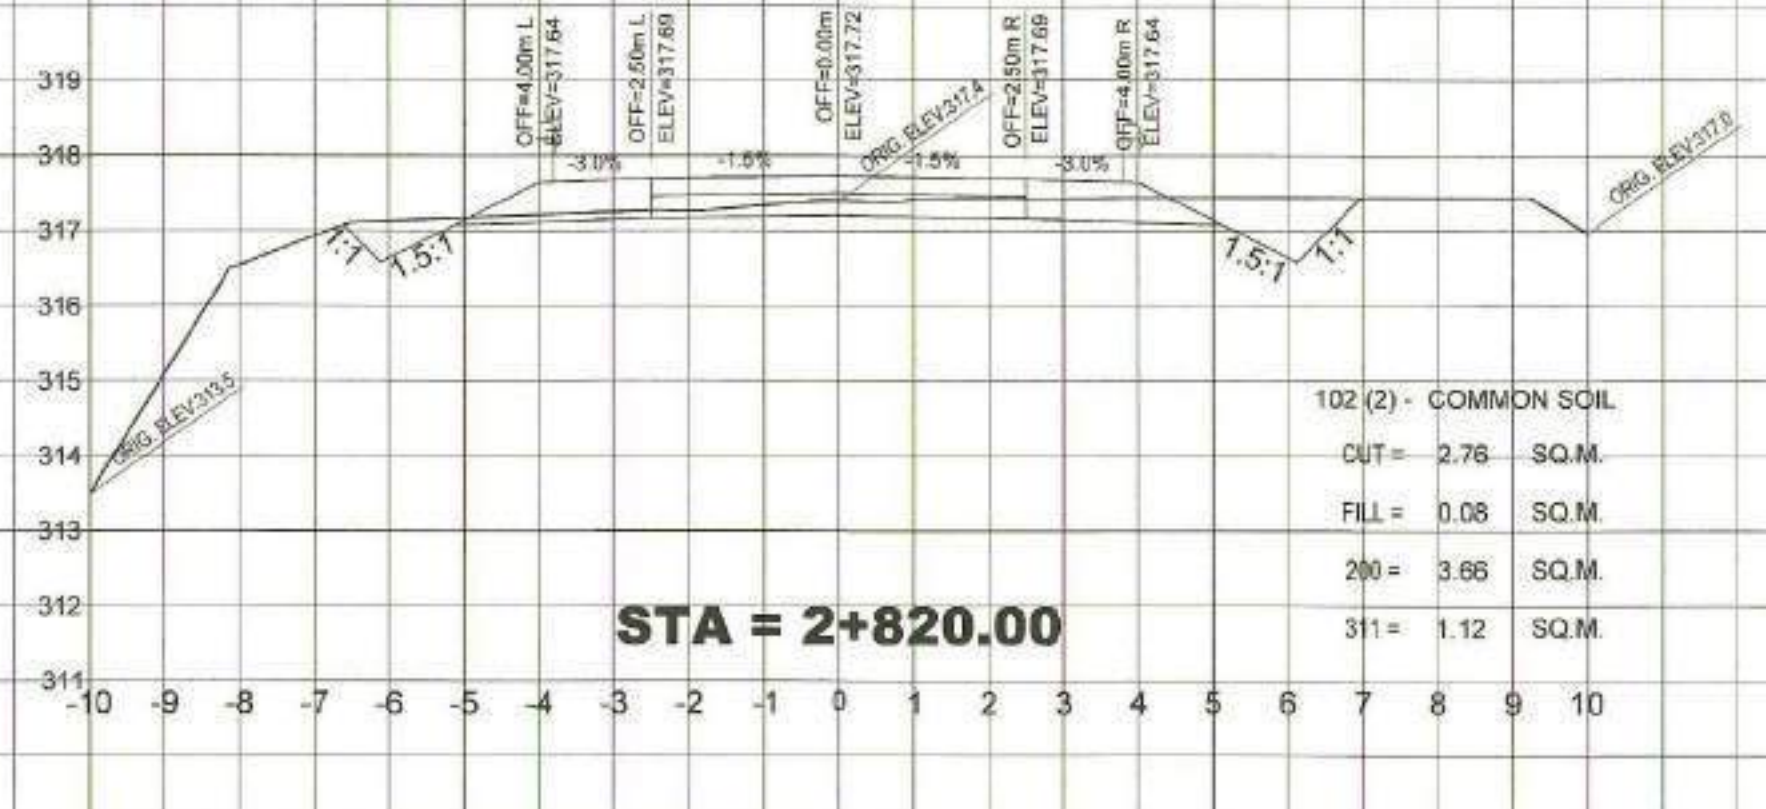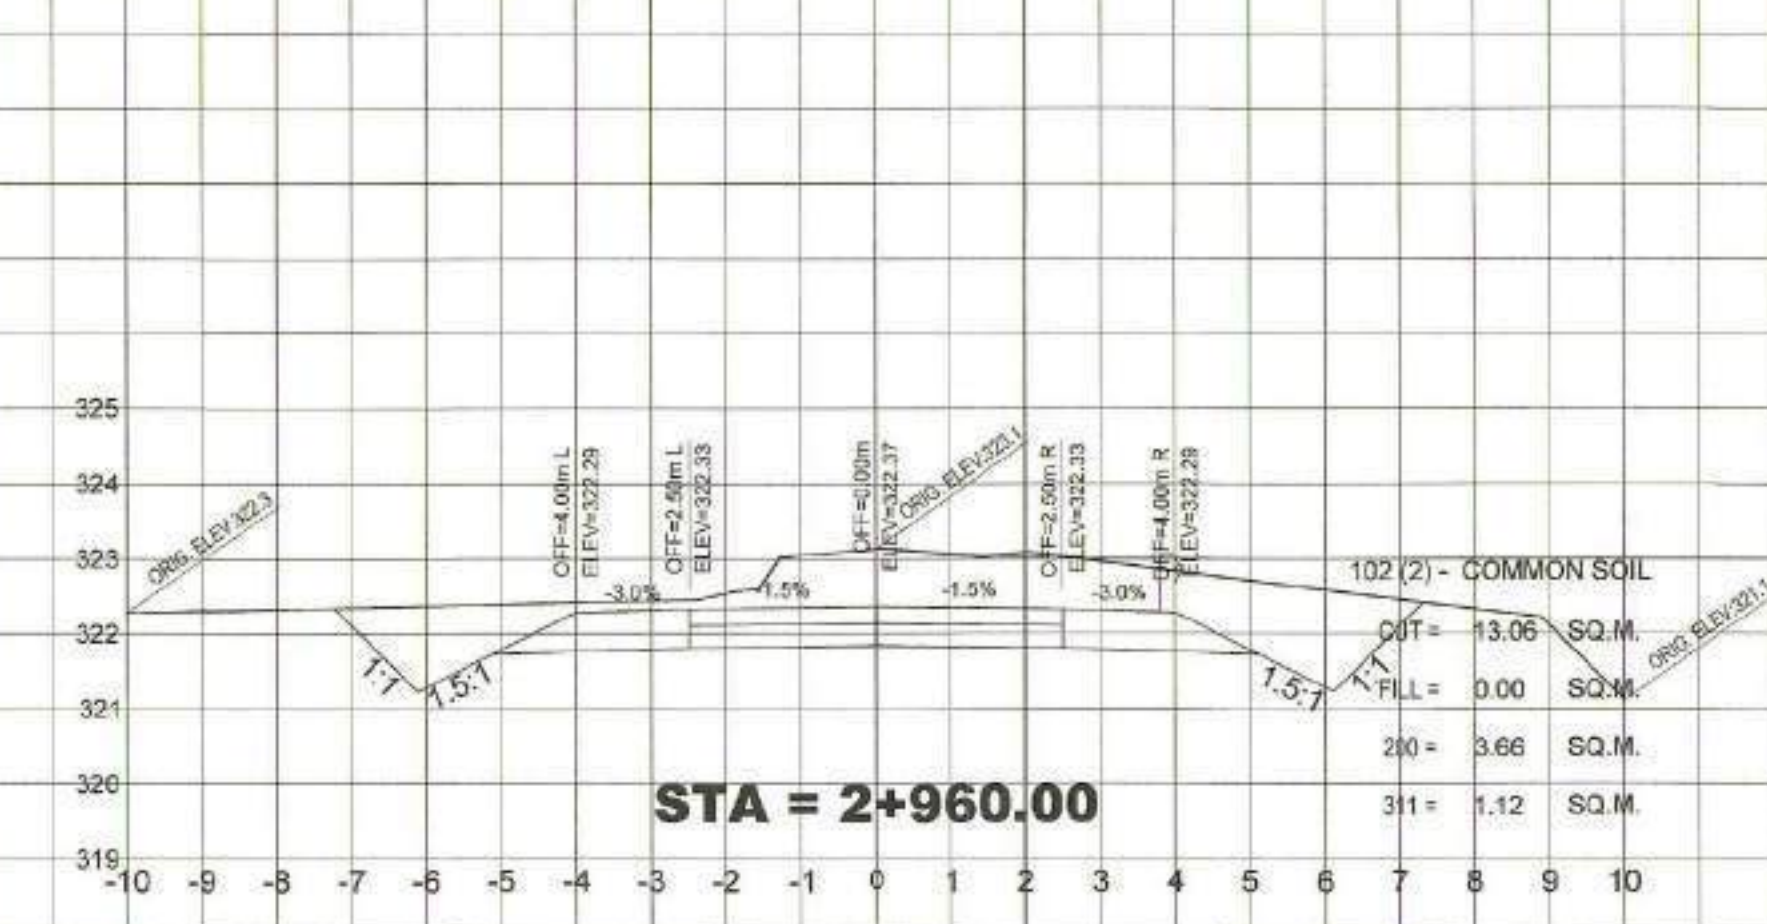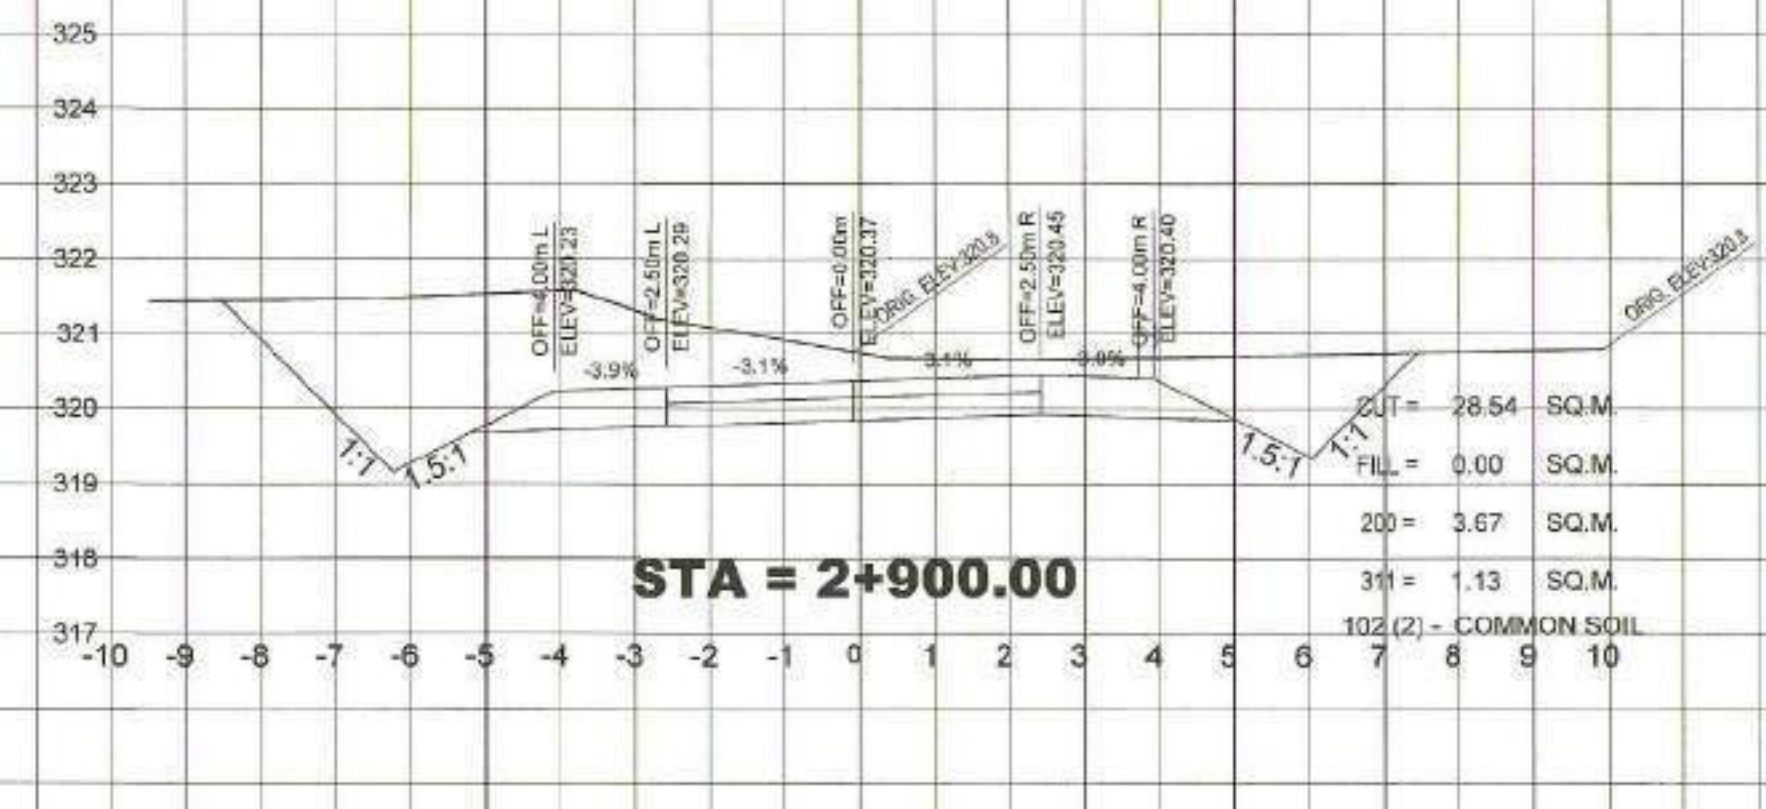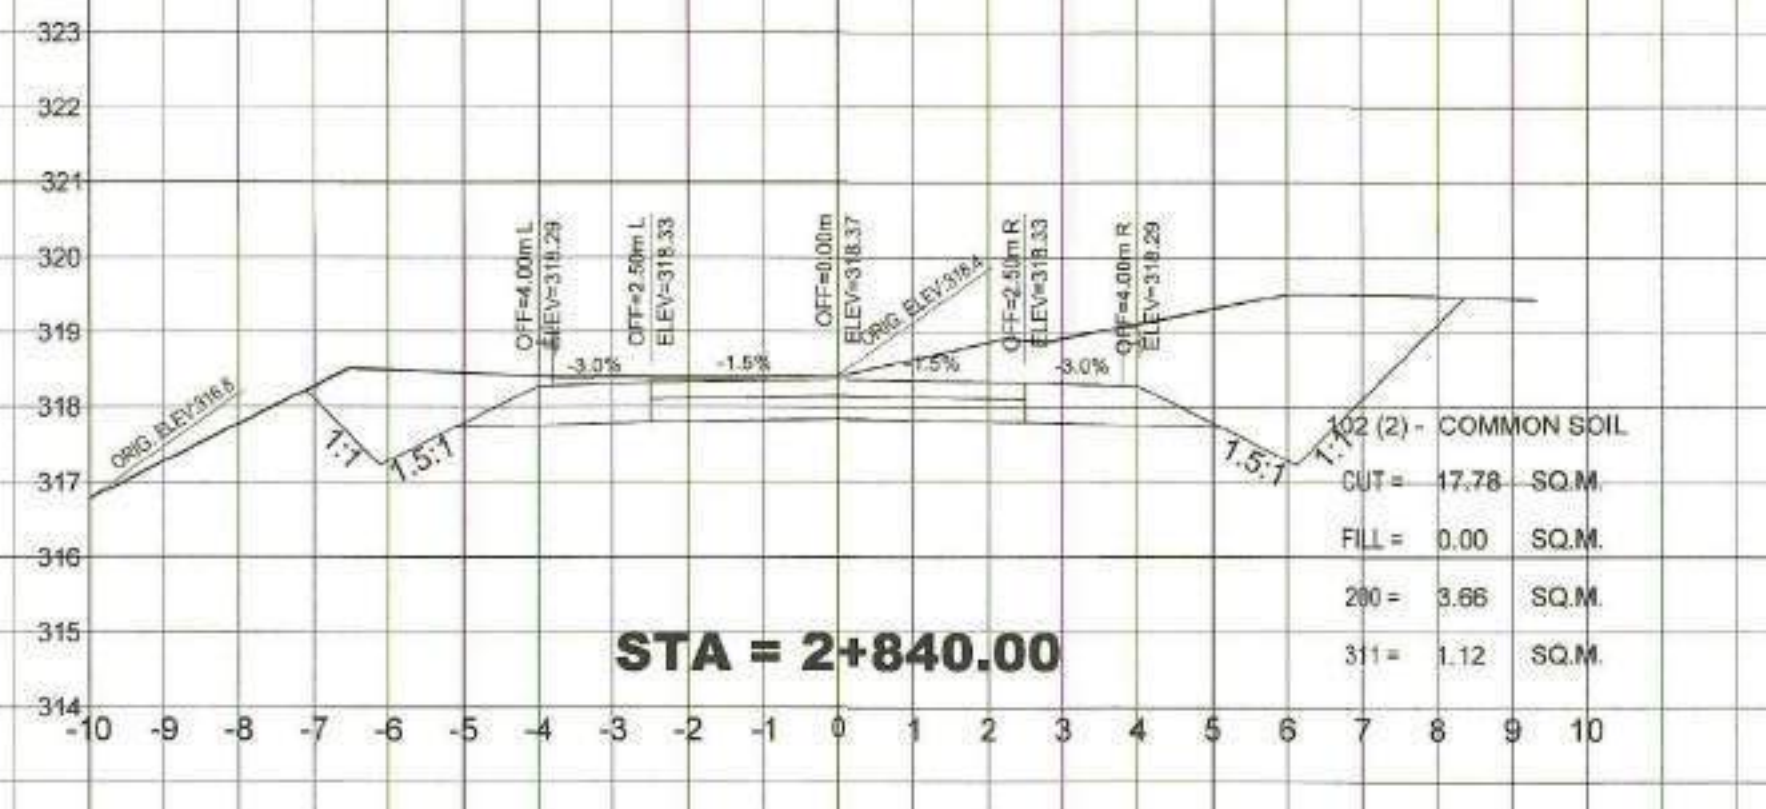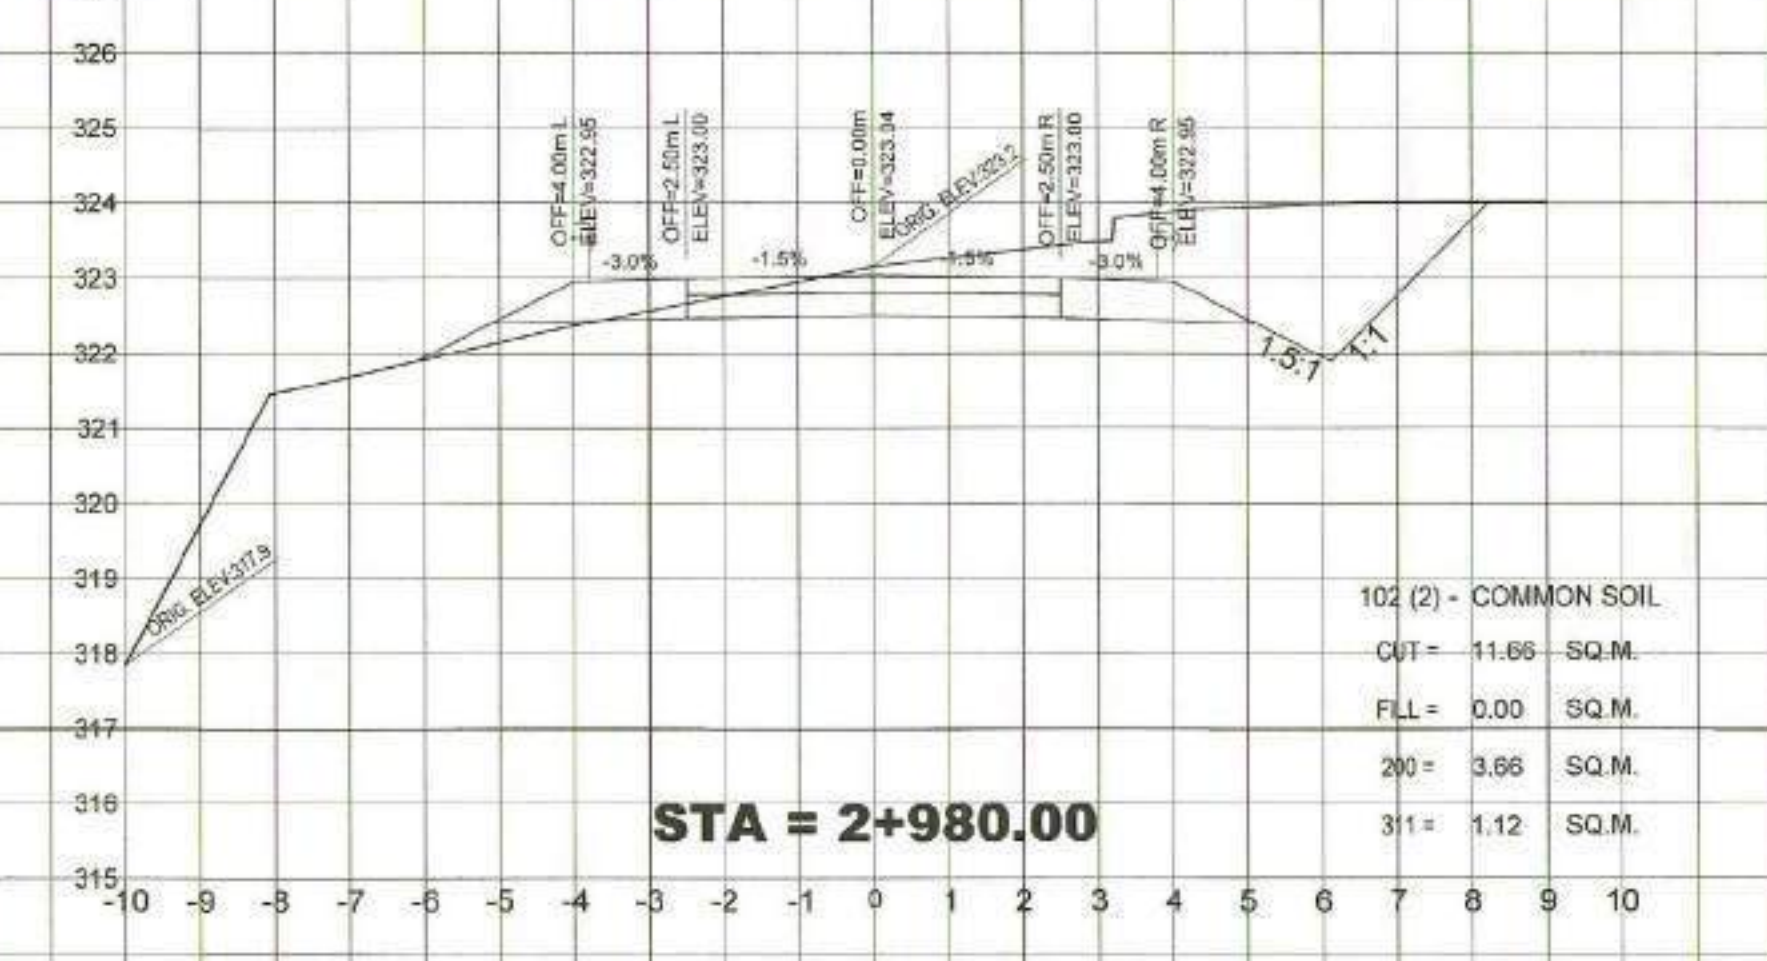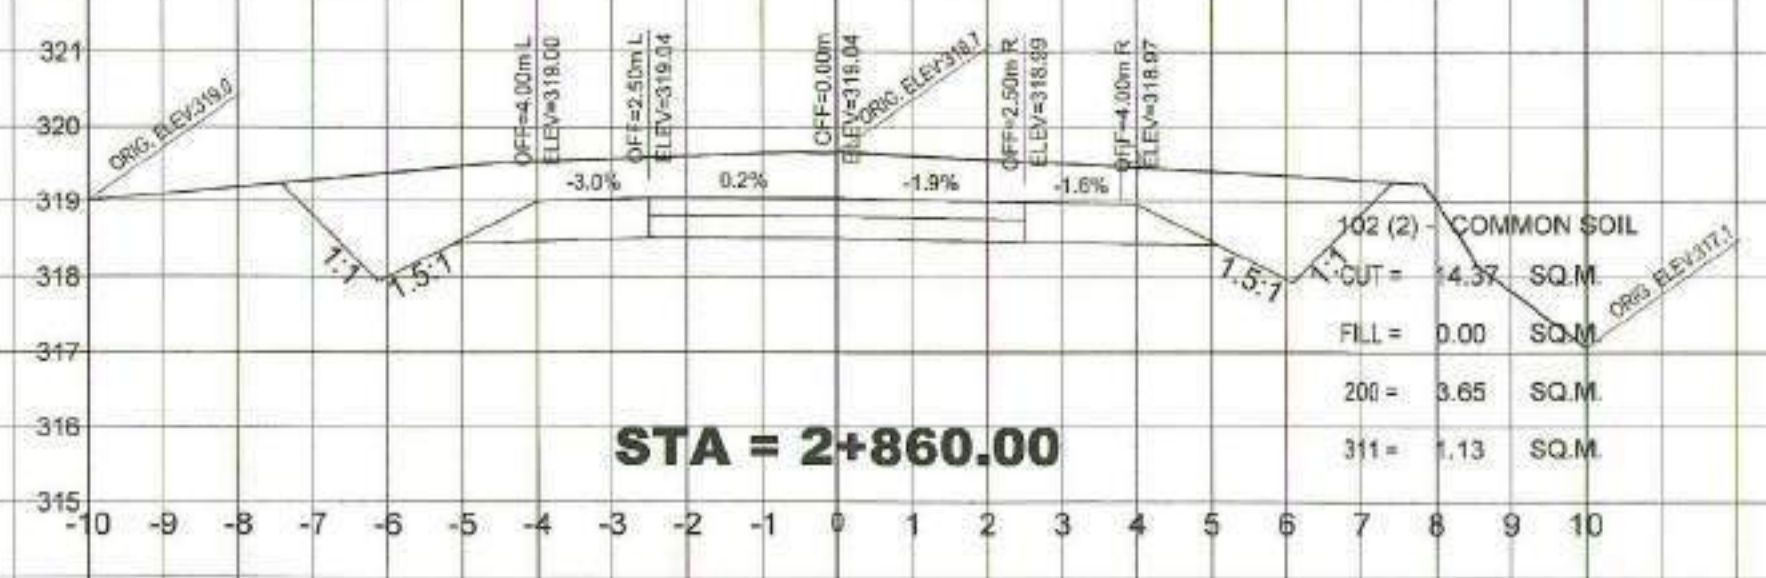

	REPUBLIC OF THE PHILIPPINES DEPARTMENT OF AGRICULTURE "PHILIPPINE RURAL DEVELOPMENT PROJECT SCALE UP" PROVINCE OF DAVAO DE ORO MUNICIPALITY OF LAAK	PROJECT NO.: PRDP-SU-IB-R011-DDO-003-000-000-2023-FMB SUBPROJECT TITLE: REHABILITATION OF FMR FROM KILAGDING RECENIA - KIBAGIOU ROAD, LAAK WITH BRIDGE COMPONENT LOCATION: LAAK, DAVAO DE ORO	PREPARED BY: DOMINADOR R. ALMEDILLA OIC DIVISION HEAD - PDD	DESIGNED BY: RONNIE S. APARRI ENGINEER II	CHECKED & REVIEWED BY: RODERICK M. DIGAMON PROVINCIAL ENGINEER	RECOMMENDING APPROVAL: ALICIA M. GRACIADAS CO - PPMIU	APPROVED: DOROTHY P. MONTEJO GONZAGA GOVERNOR	SHEET CONTENTS: CROSS SECTIONS RPCO KI NO OBJECTION SIGNATURE: ENGR. MARIAL ALMEDILLA	SHEET NO. 74 / 102
	CROSS SECTIONS								
	RPCO KI NO OBJECTION								
	SIGNATURE: ENGR. MARIAL ALMEDILLA								

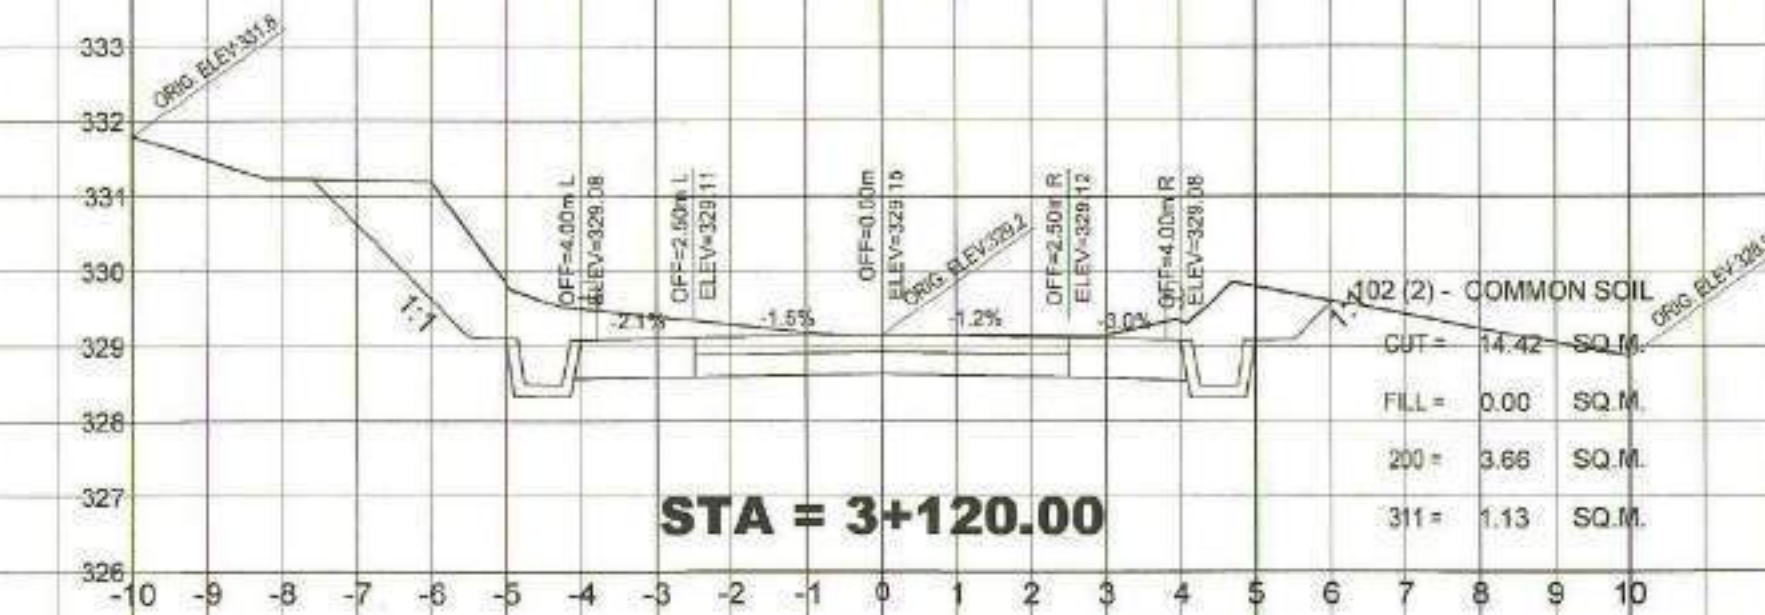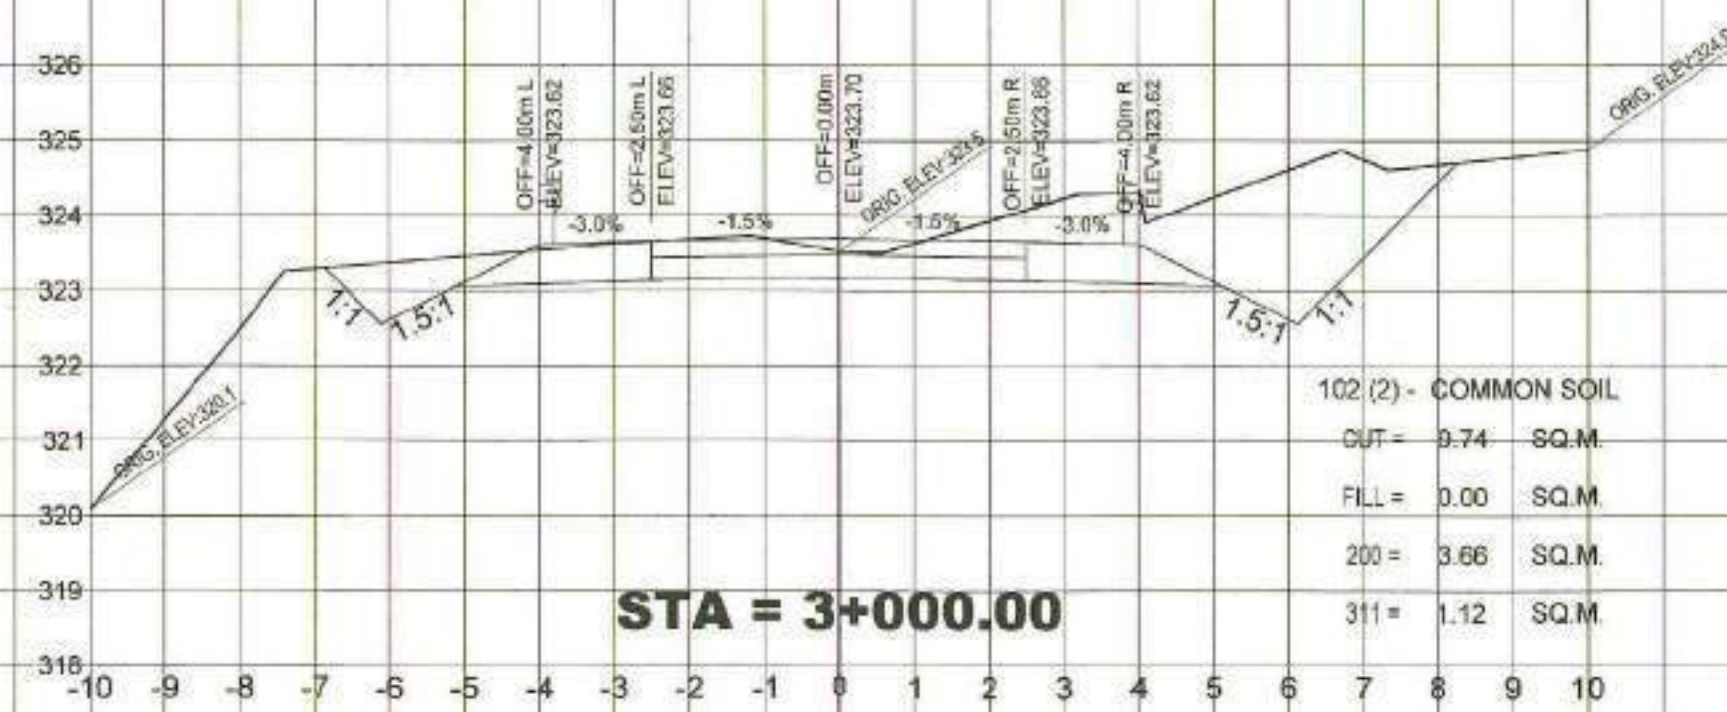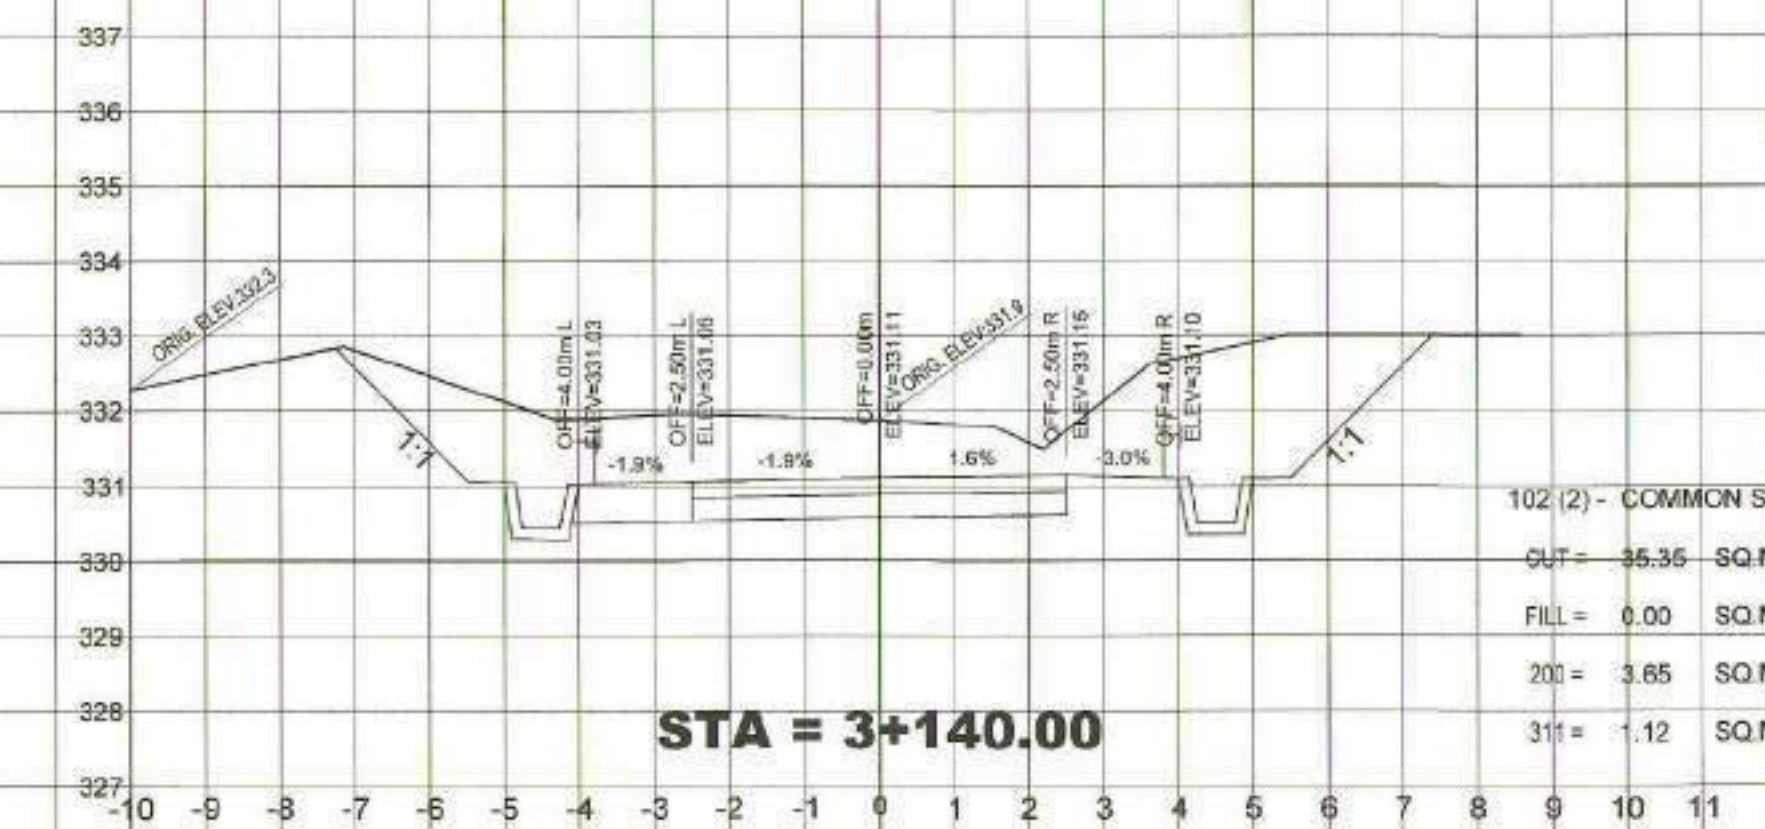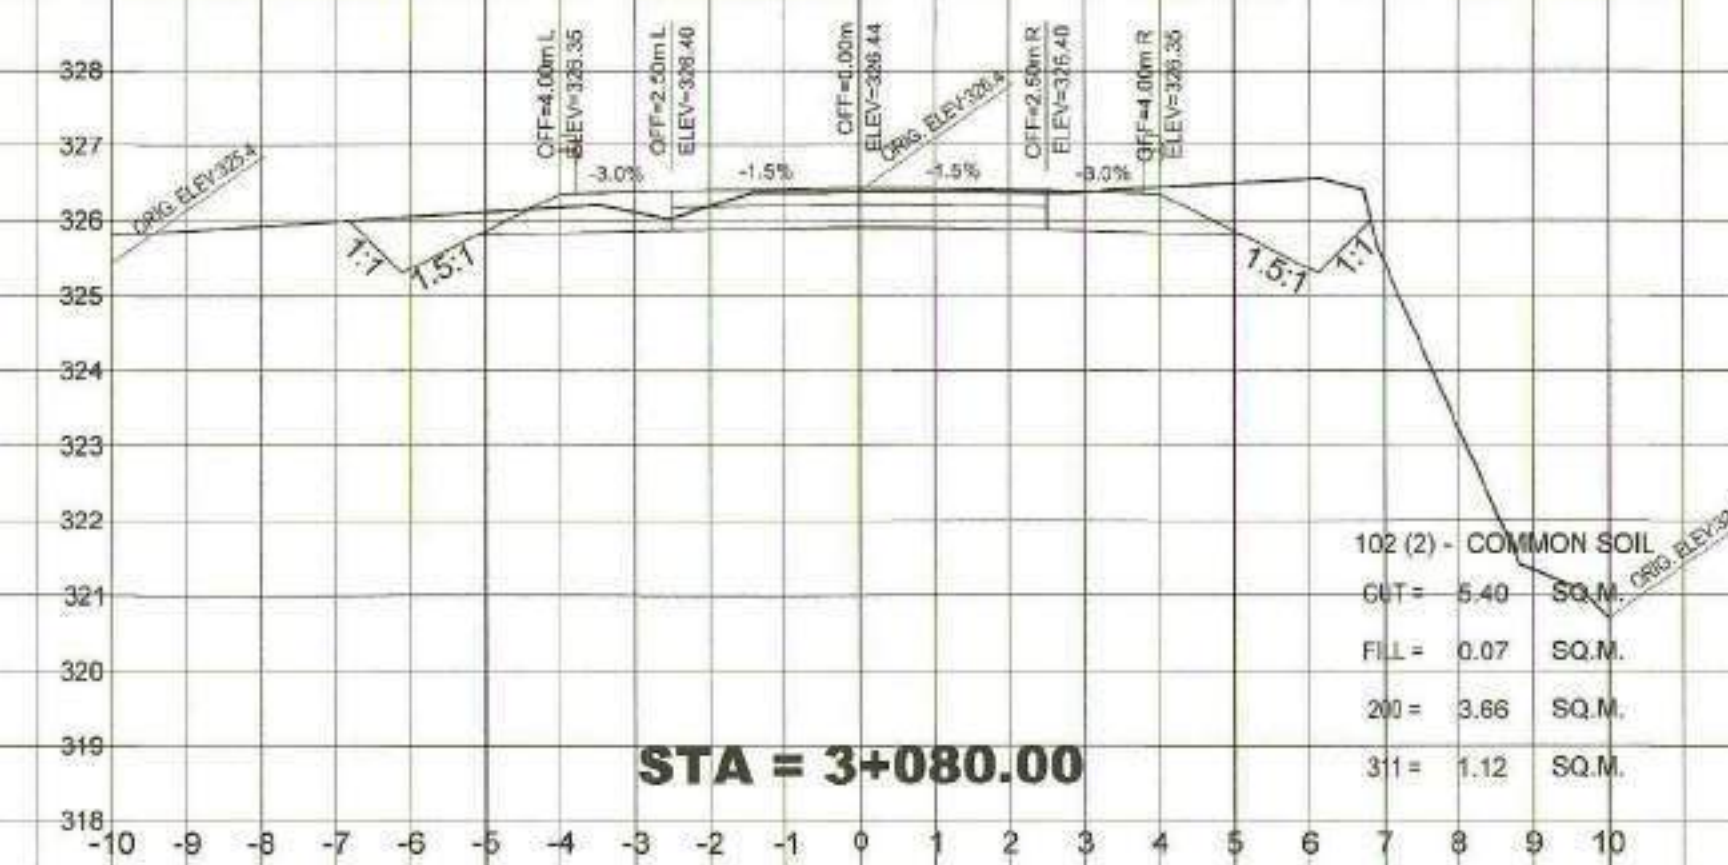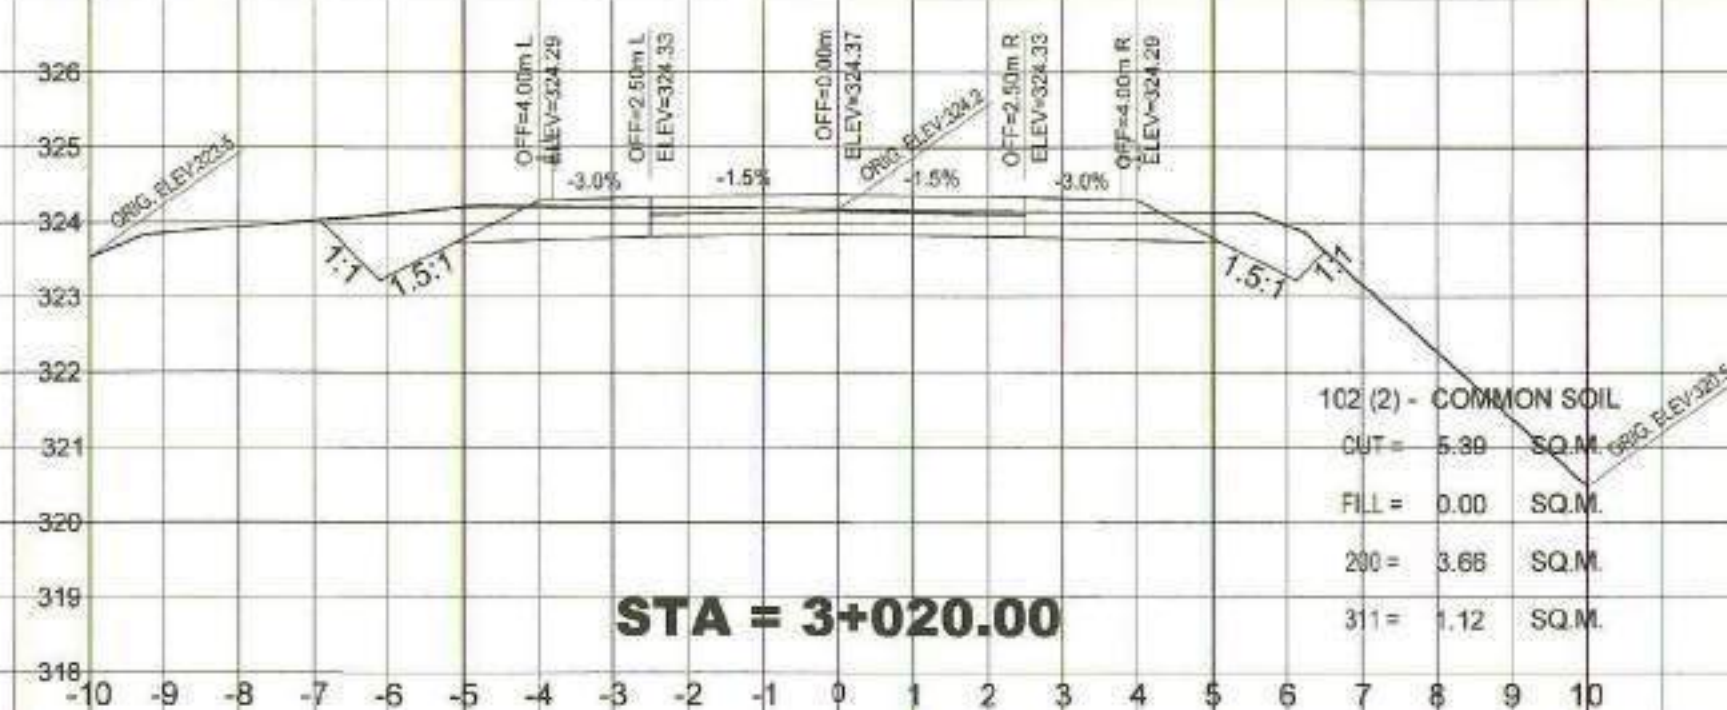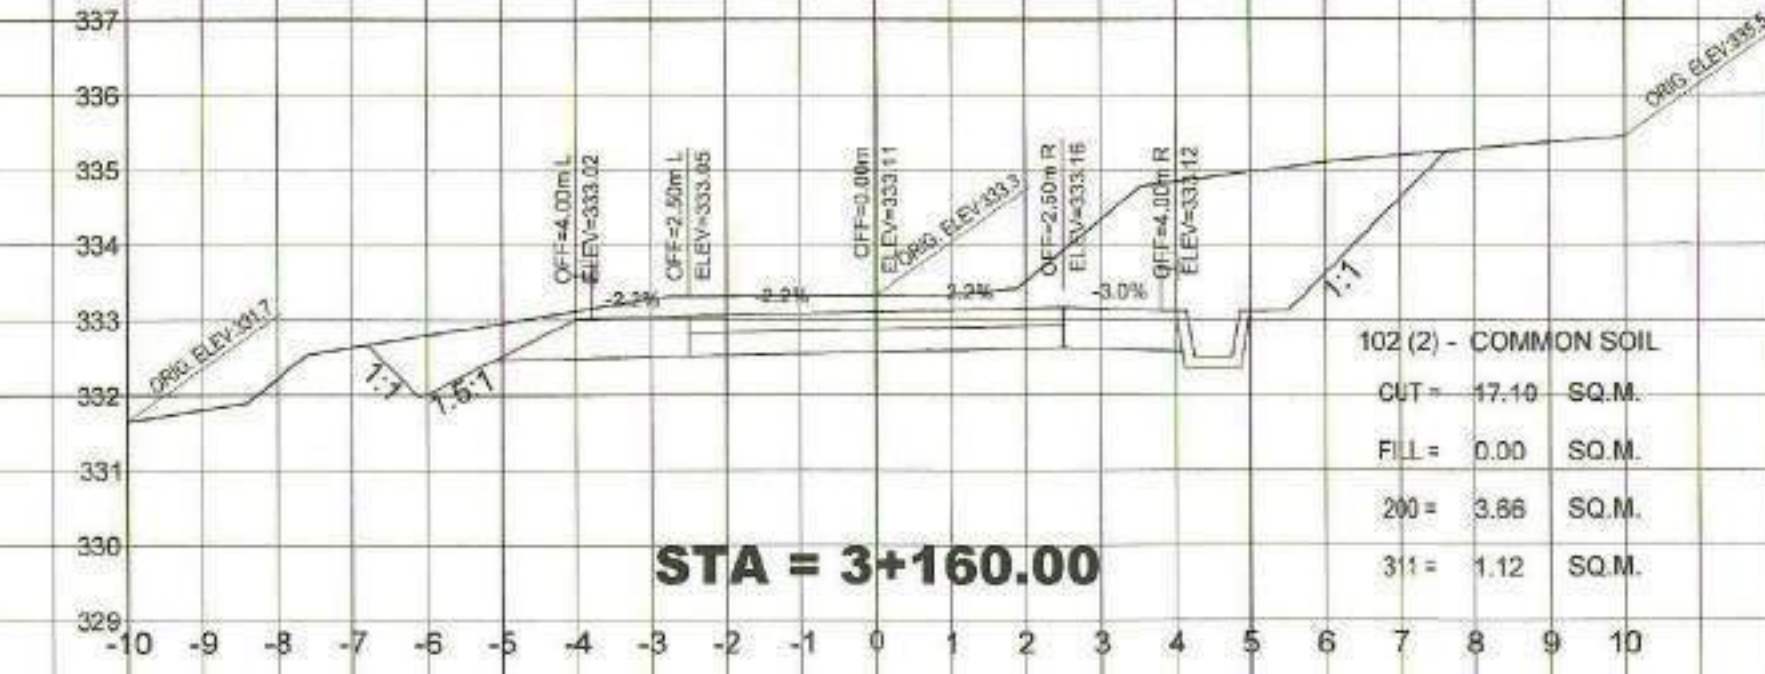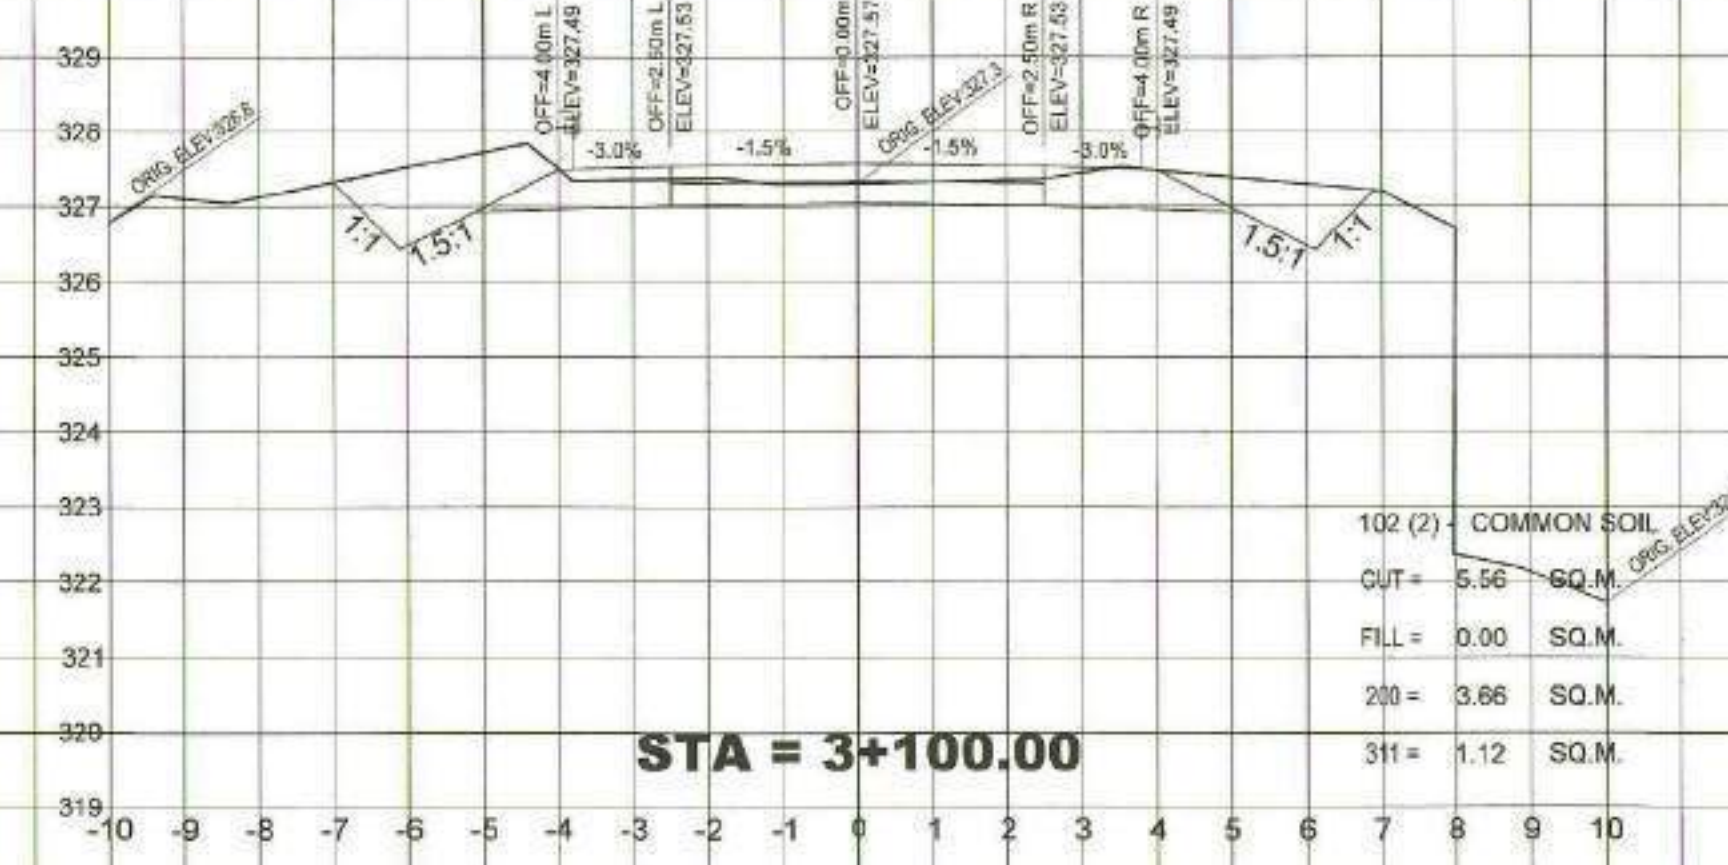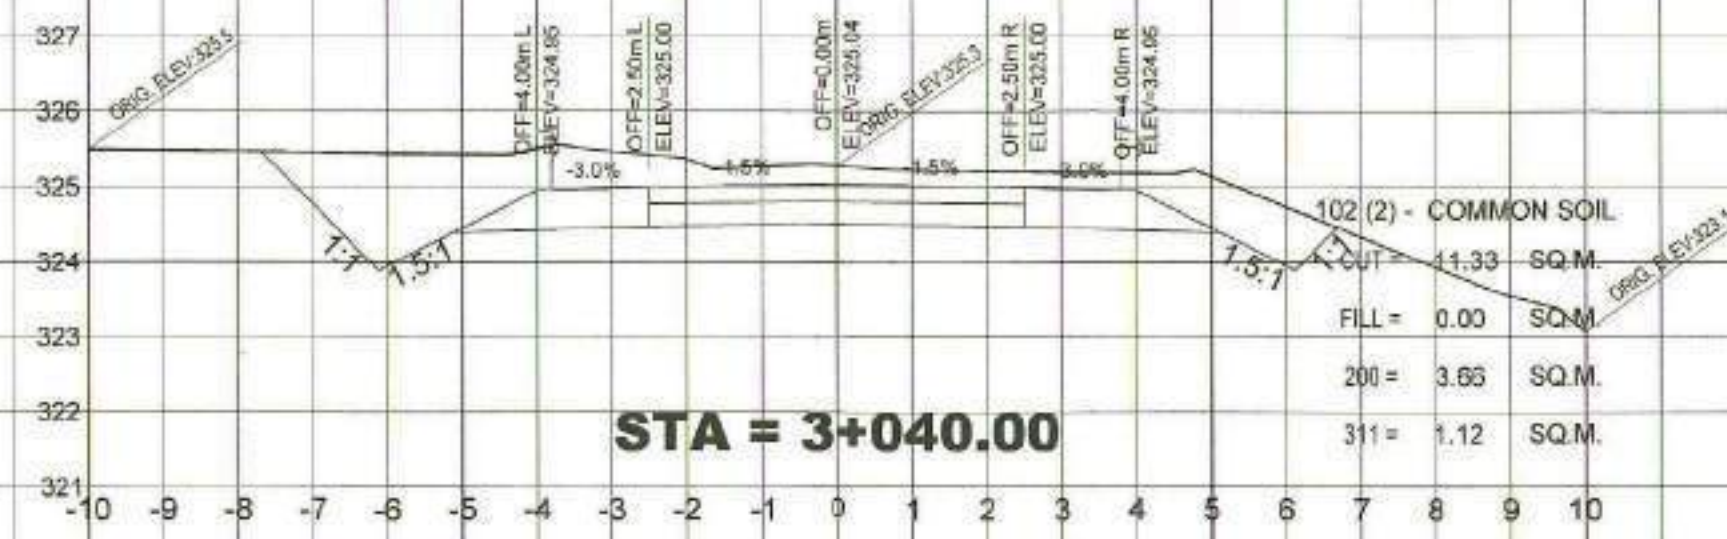

	REPUBLIC OF THE PHILIPPINES DEPARTMENT OF AGRICULTURE "PHILIPPINE RURAL DEVELOPMENT PROJECT SCALE UP" PROVINCE OF DAVAO DE ORO MUNICIPALITY OF LAAK	PROJECT NO.: SUBPROJECT TITLE: LOCATION:	PRDP-SU-IB-R011-DDO-003-000-000-2023-FMB REHABILITATION OF FMR FROM KILAGDING RECENIA - KIBAGIOW ROAD, LAAK WITH BRIDGE COMPONENT LAAK, DAVAO DE ORO	PREPARED BY: DOMINADOR R. ALMEDILLA OIC DIVISION HEAD - PDD	DESIGNED BY: RONNIE S. APARRI ENGINEER II	CHECKED & REVIEWED BY: RODERICK M. DIGAMON PROVINCIAL ENGINEER	RECOMMENDING APPROVAL: ALICIA M. GRACIAS CO - PPMU	APPROVED: DOROTHY P. MONTEJO-GONZAGA GOVERNOR	SHEET CONTENTS: CROSS SECTIONS RPO XI NO OBJECTION	SHEET NO. 75 102
--	---	---	---	--	--	---	---	--	---	---------------------------------

SIGNATURE:
ENR. MARC ABRAHAM C. BARRERA
1. BUILD Component

