

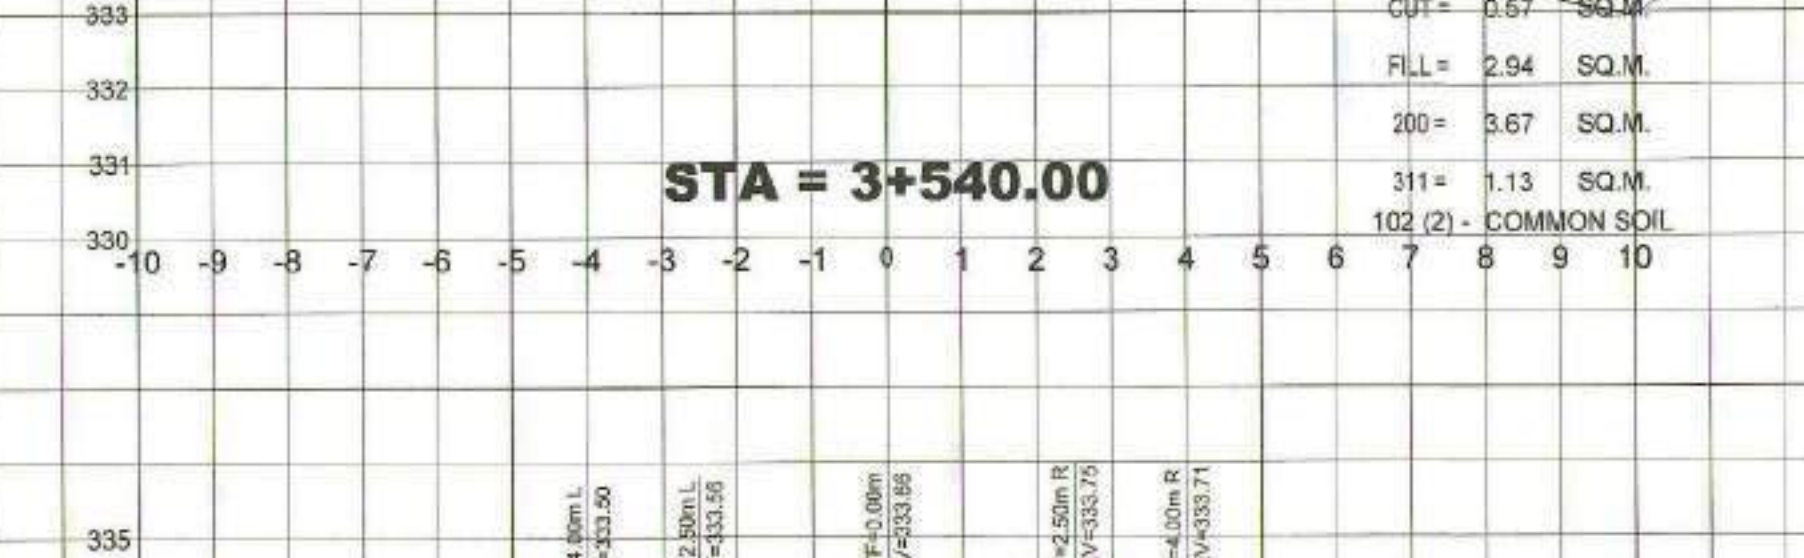
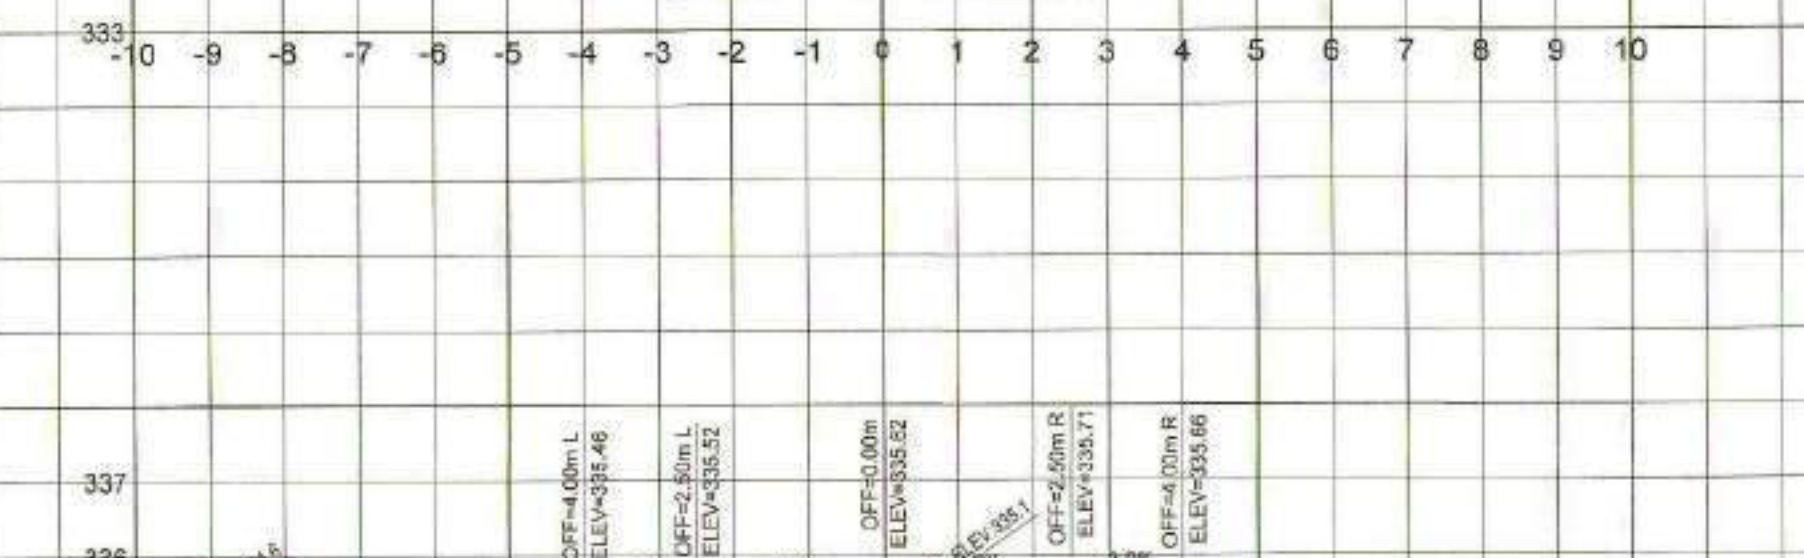
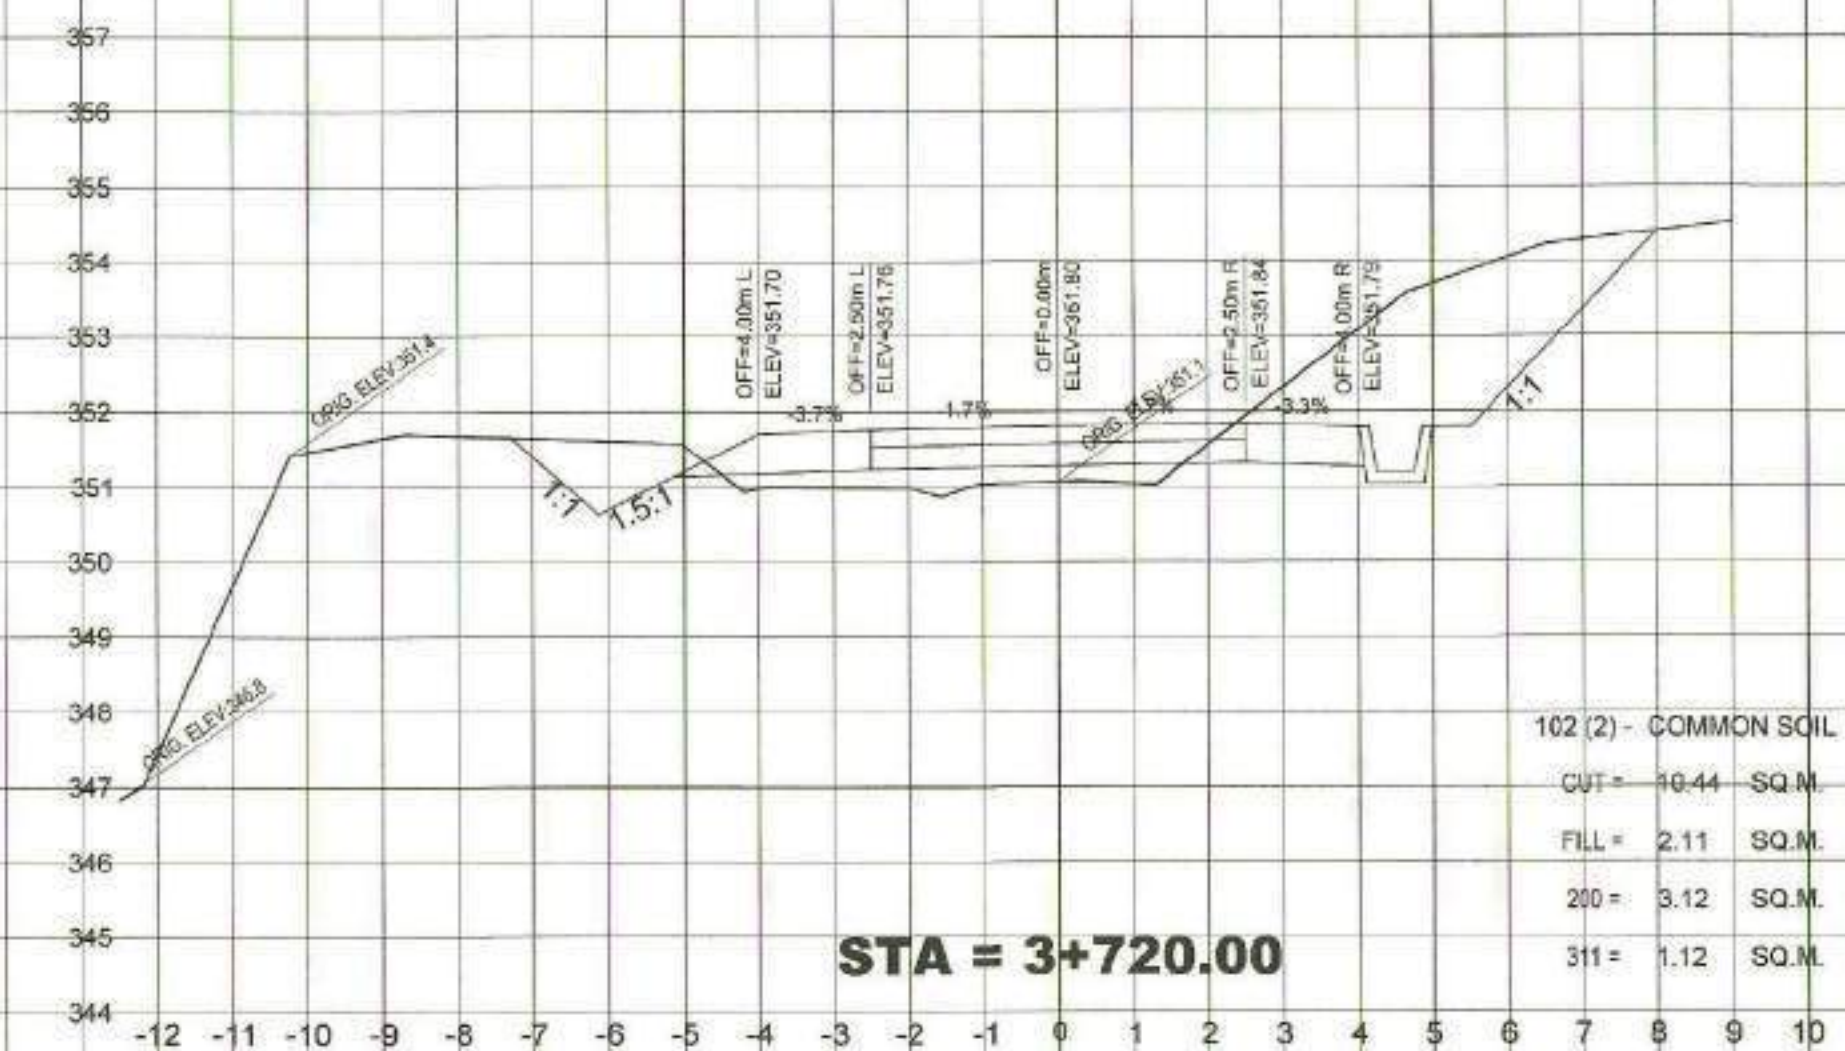
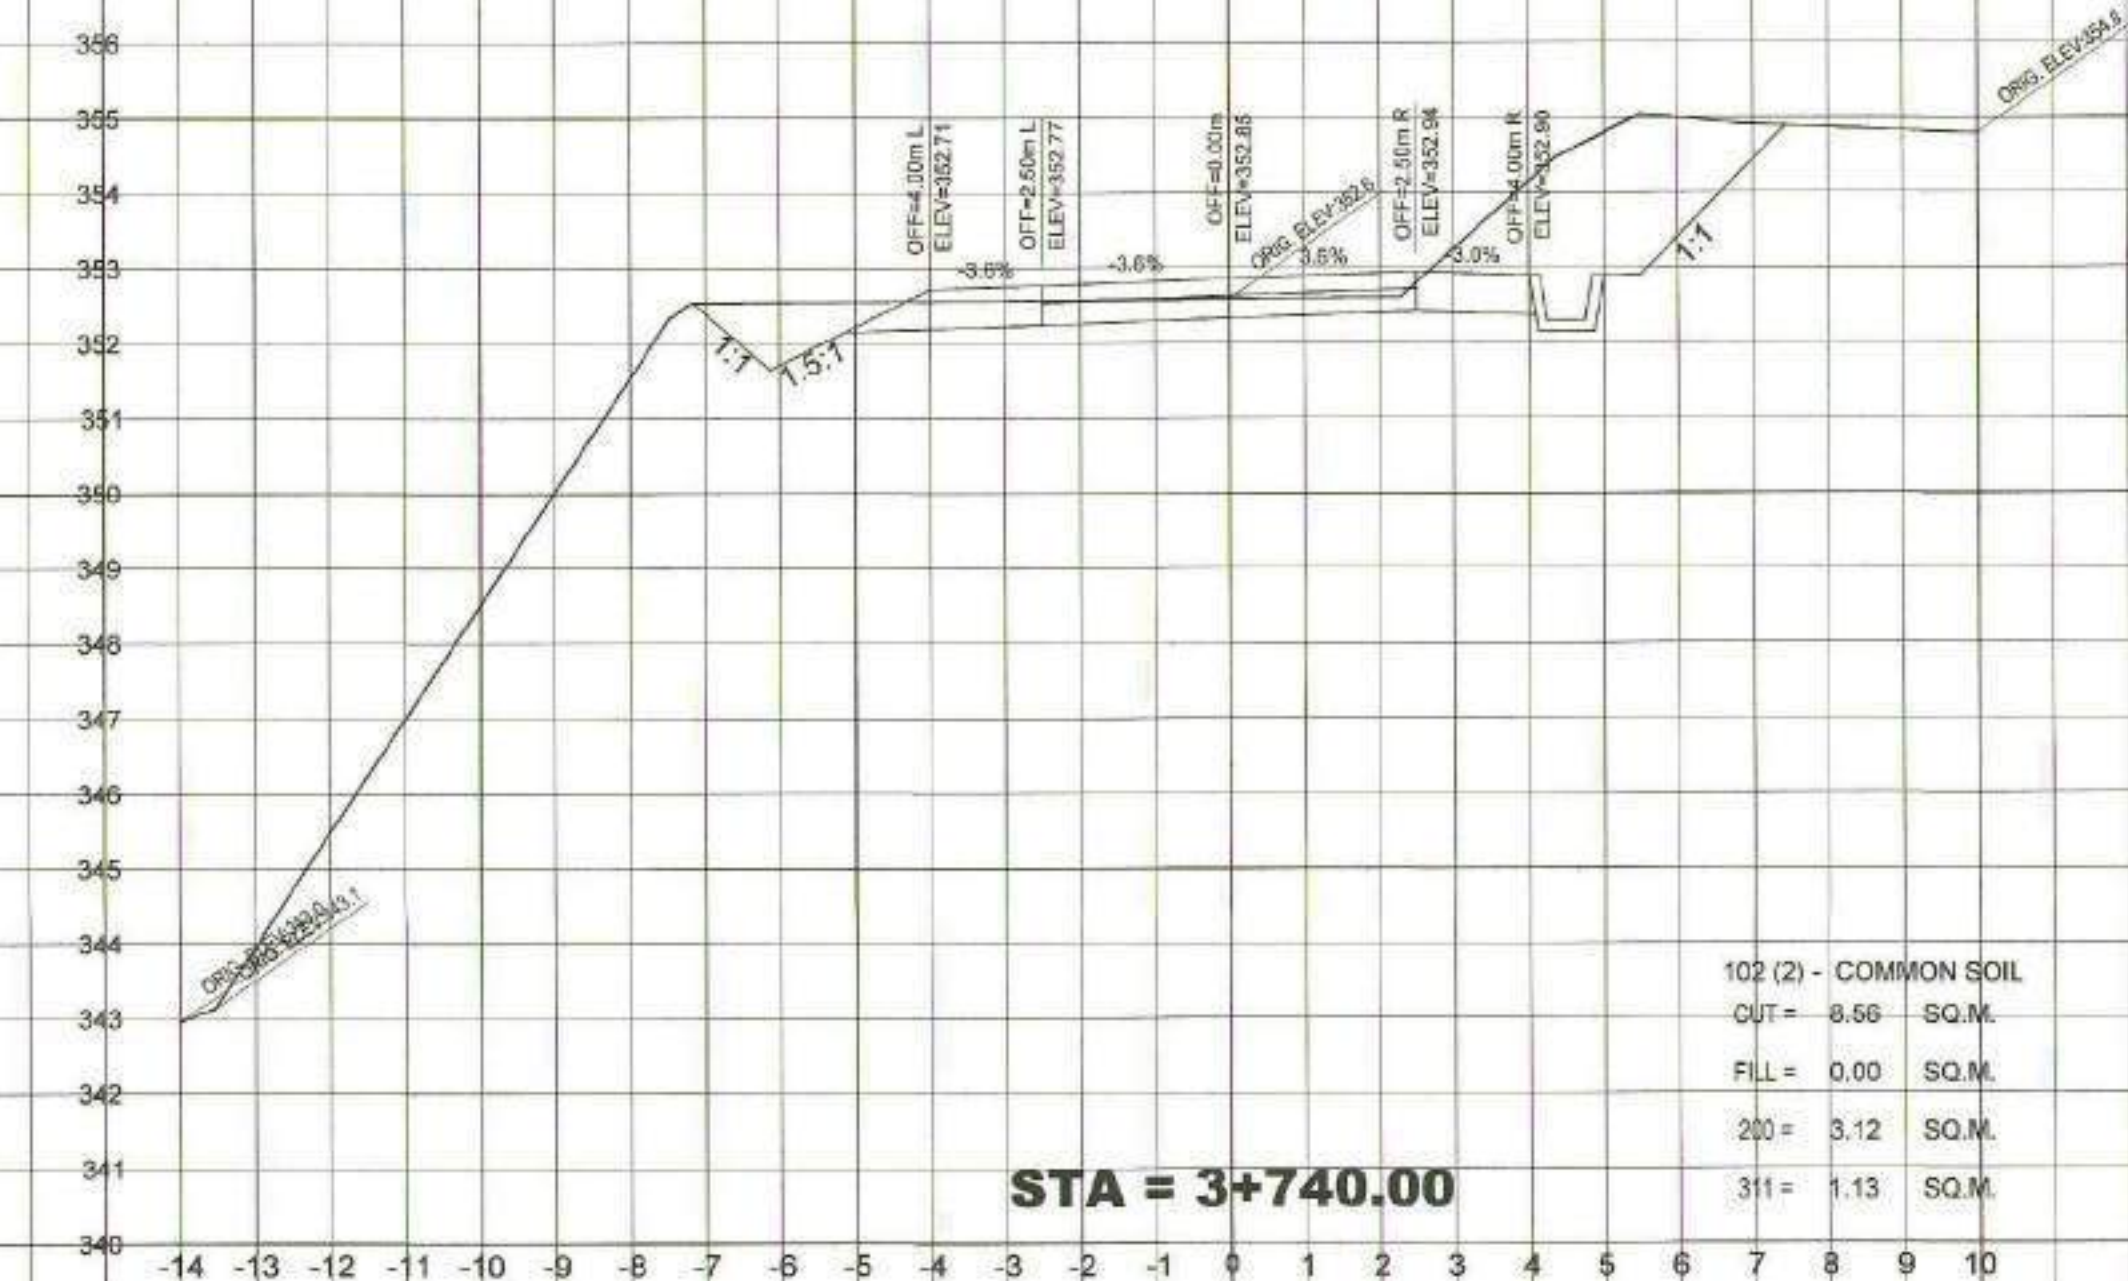
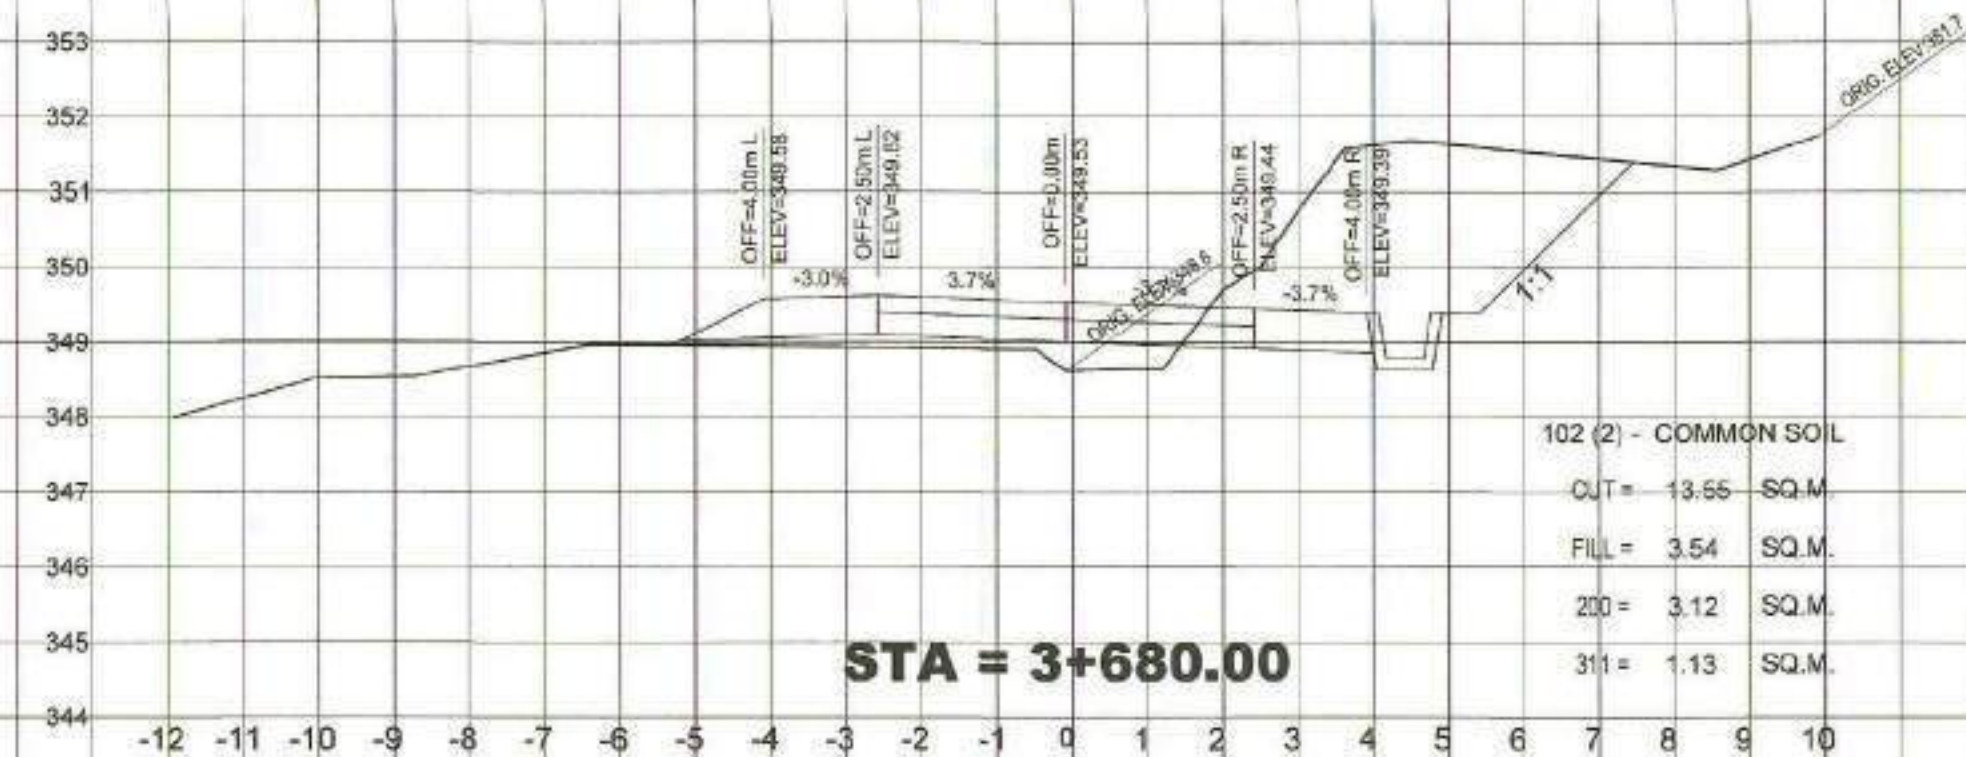
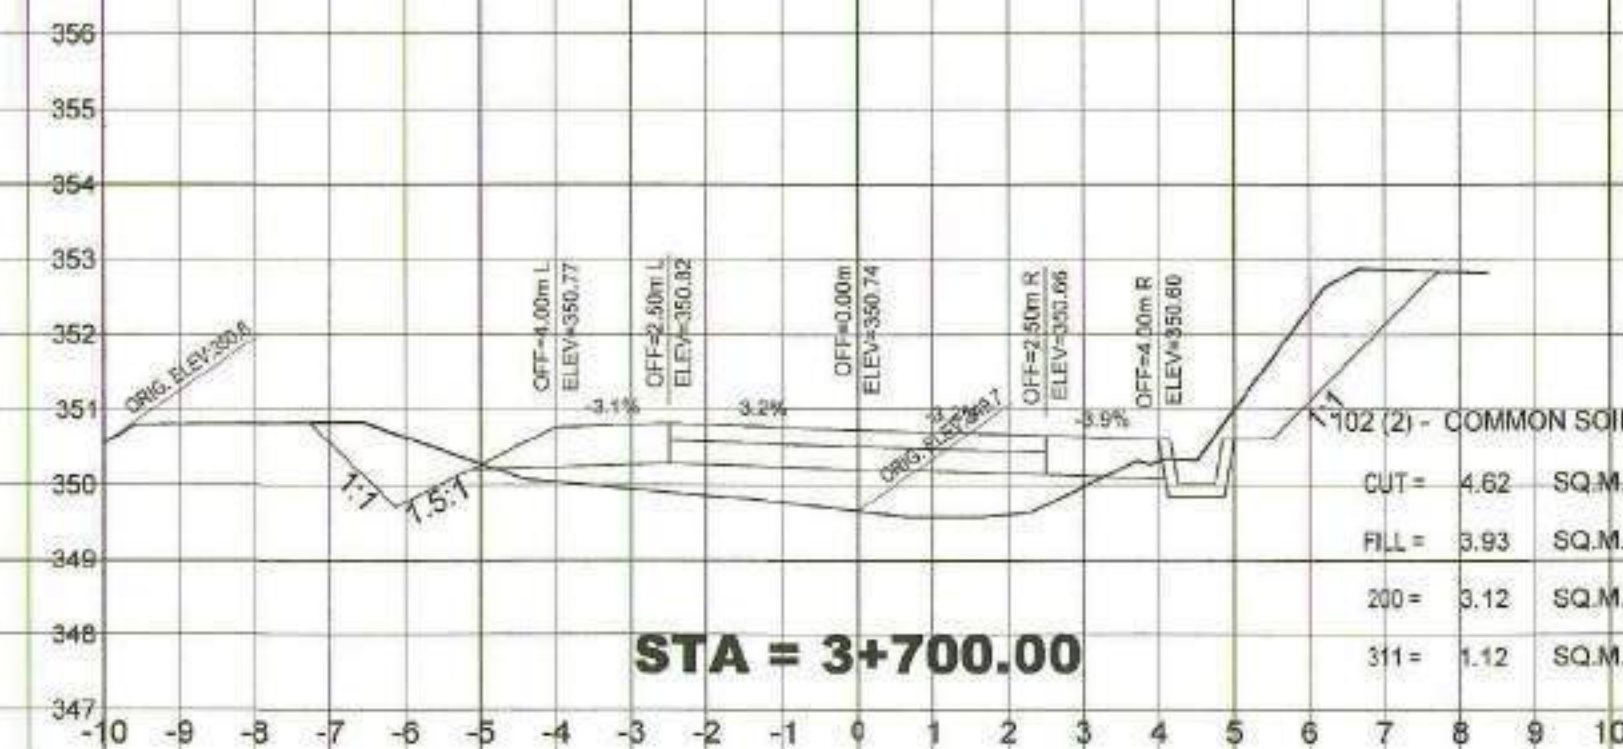
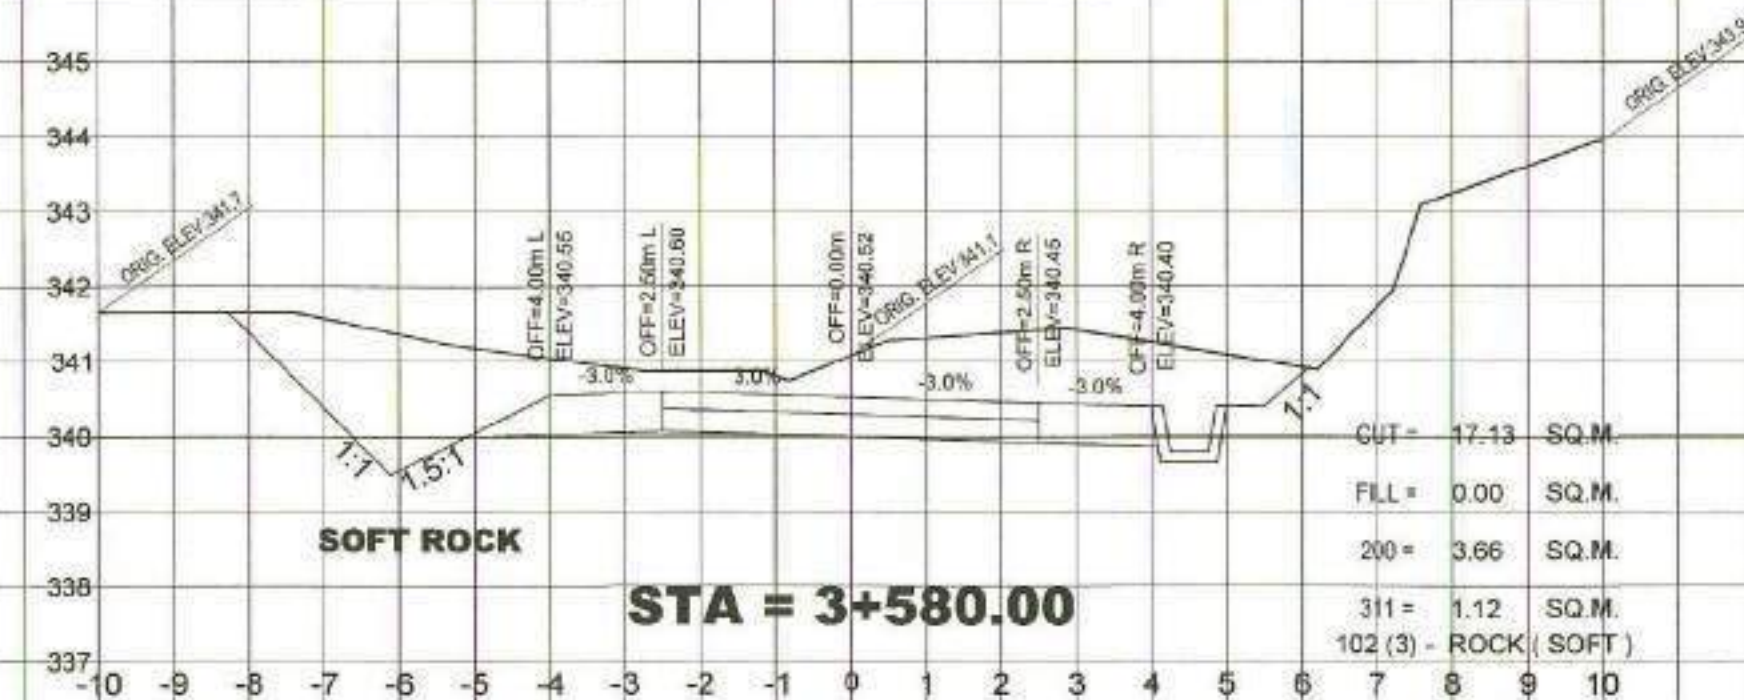


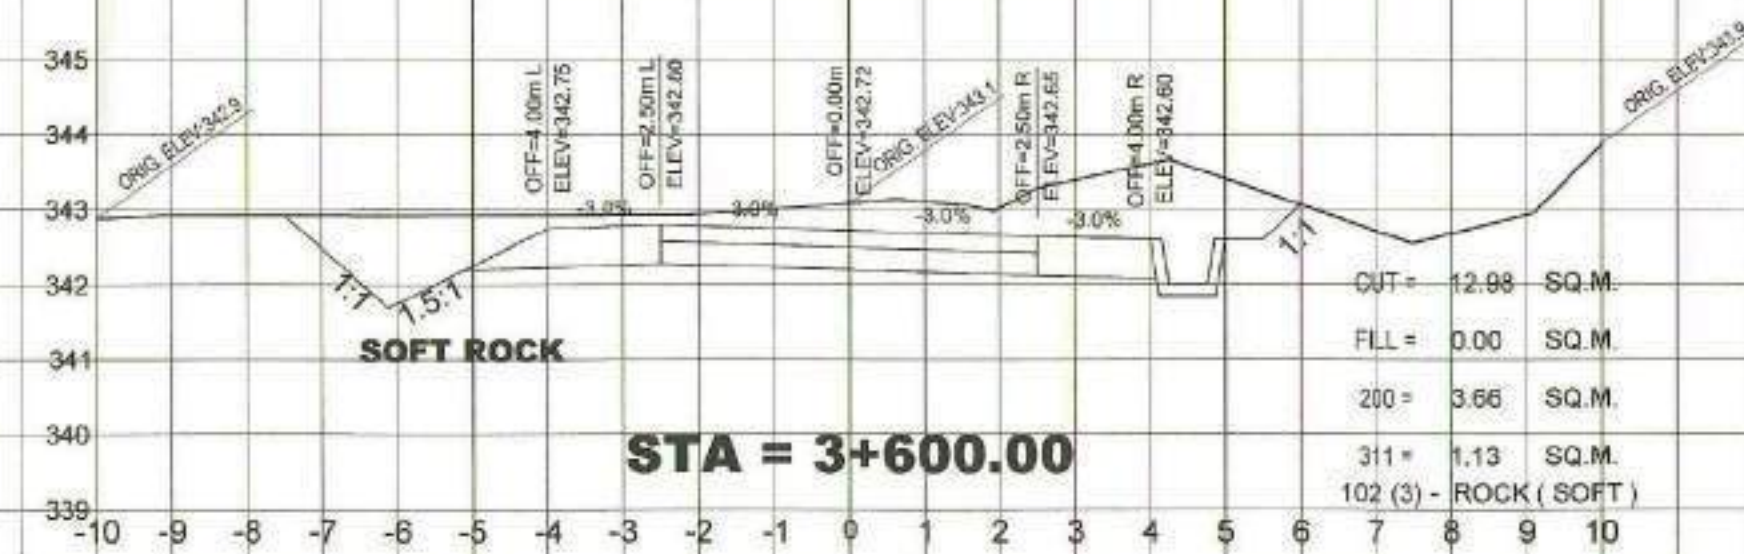

|  |   |  |                                                   |  |                                 |  |                                            |  |                                  |  |                                         |  |                                                              |  |              |  |
|--|---|--|---------------------------------------------------|--|---------------------------------|--|--------------------------------------------|--|----------------------------------|--|-----------------------------------------|--|--------------------------------------------------------------|--|--------------|--|
|  | PROJECT NO.: PRDP-SU-IB-R011-DDO-003-000-000-2023-FMB                                                      |  | PREPARED BY:                                      |  | DESIGNED BY:                    |  | CHECKED & REVIEWED BY:                     |  | RECOMMENDING APPROVAL:           |  | APPROVED:                               |  | SHEET CONTENTS: CROSS SECTIONS<br><b>RPCOXI NO OBJECTION</b> |  | SHEET NO. 77 |  |
|  | SUBPROJECT TITLE: REHABILITATION OF FMR FROM KILAGDING RECENIA - KIBAGIQU ROAD, LAAK WITH BRIDGE COMPONENT |  | DOMINADOR R. ALMEDILLA<br>OIC DIVISION HEAD - PDD |  | RONNIE S. APARRI<br>ENGINEER II |  | RODERICK M. DIGAMON<br>PROVINCIAL ENGINEER |  | ALICIA M. GRACIADAS<br>CO - PPMU |  | DOROTHY P. MONTELUZ-GONZAGA<br>GOVERNOR |  | SIGNATURE:                                                   |  | 102          |  |
|  | LOCATION: LAAK, DAVAO DE ORO                                                                               |  |                                                   |  |                                 |  |                                            |  |                                  |  |                                         |  |                                                              |  |              |  |
|  | PROVINCE OF DAVAO DE ORO<br>MUNICIPALITY OF LAAK                                                           |  |                                                   |  |                                 |  |                                            |  |                                  |  |                                         |  |                                                              |  |              |  |

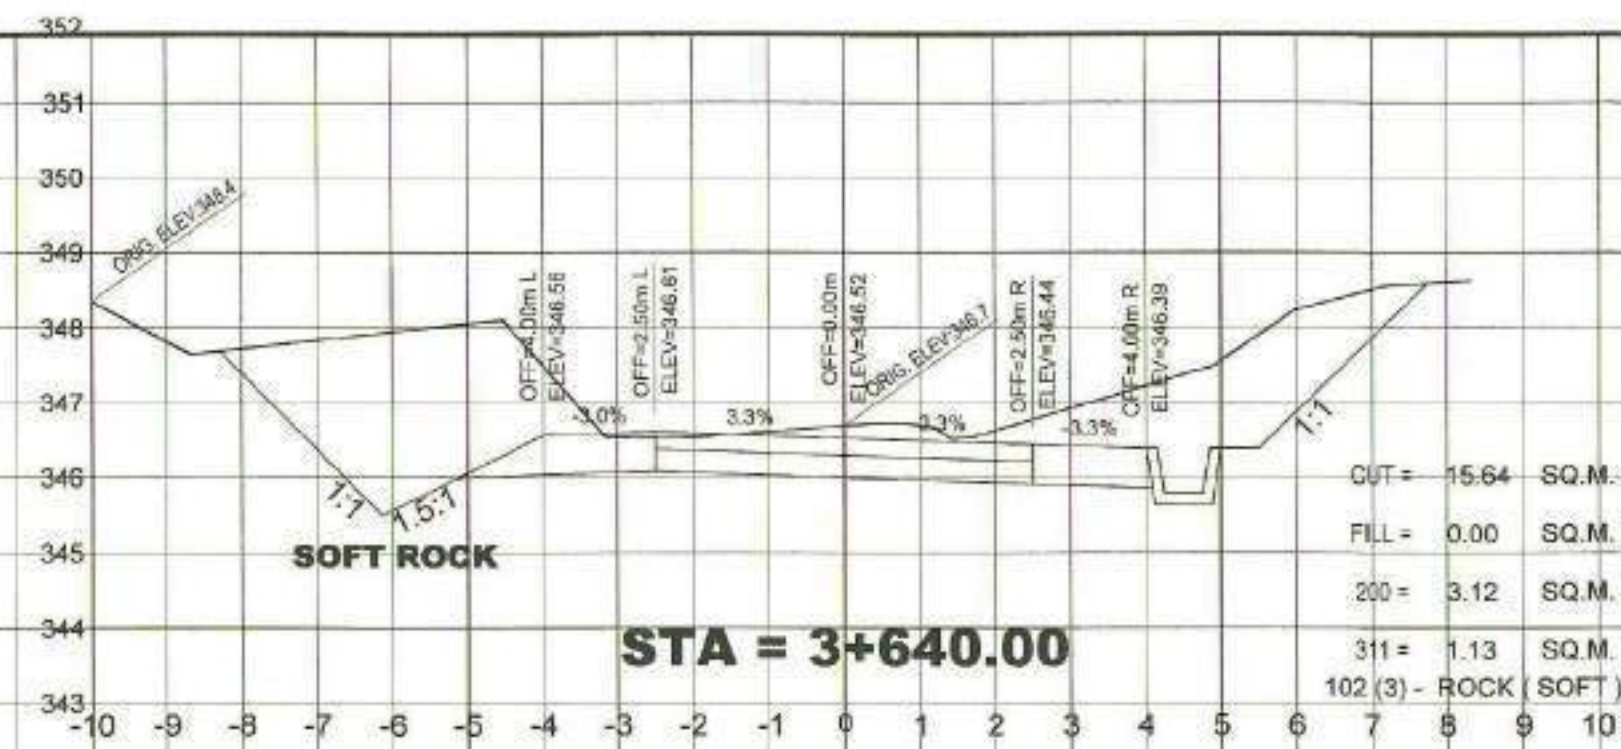

REPUBLIC OF THE PHILIPPINES  
 DEPARTMENT OF AGRICULTURE  
 "PHILIPPINE RURAL DEVELOPMENT  
 PROJECT SCALE UP"  
 PROVINCE OF DAVAO DE ORO  
 MUNICIPALITY OF LAAK

PROJECT NO.:  
 SUBPROJECT TITLE:  
 LOCATION:

PRDP-SU-IB-R011-DDO-003-000-000-2023-FMB  
 REHABILITATION OF FMR FROM KILAGDING  
 RECENIA - KIBAGIOU ROAD,  
 LAAK WITH BRIDGE COMPONENT

PREPARED BY:  
 DOMINADOR R. ALMEDILLA  
 OIC DIVISION HEAD - PDD

DESIGNED BY:  
 RONNIE S. APARRI  
 ENGINEER II

CHECKED & REVIEWED BY:  
 RODERICK M. DIGAMON  
 PROVINCIAL ENGINEER

RECOMMENDING APPROVAL:  
 ALICIA M. GRACIAS  
 CO - PPMU

APPROVED:  
 DOROTHY P. MONTEJO-GONZAGA  
 GOVERNOR

SHEET CONTENTS:

SHEET NO.







CROSS SECTIONS

RPDO  
 NO OBJECTION

SIGNATURE:  
 R. B. ALMEDILLA

78

102

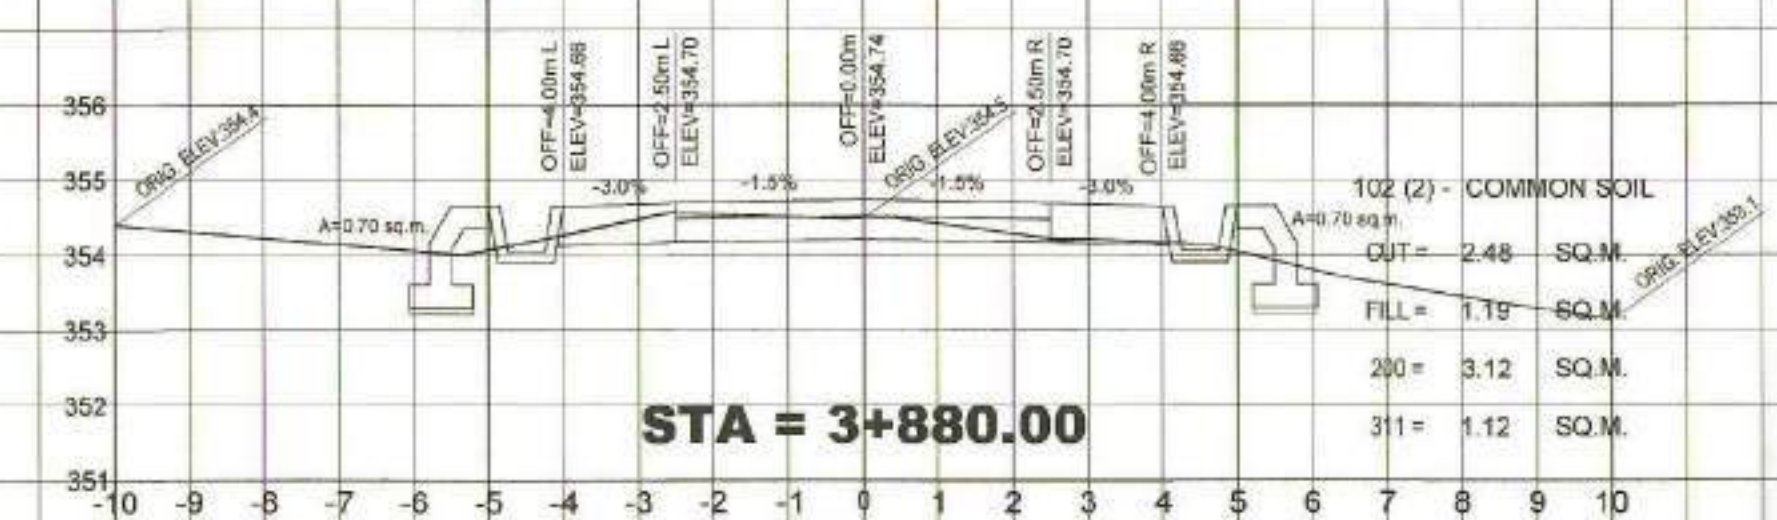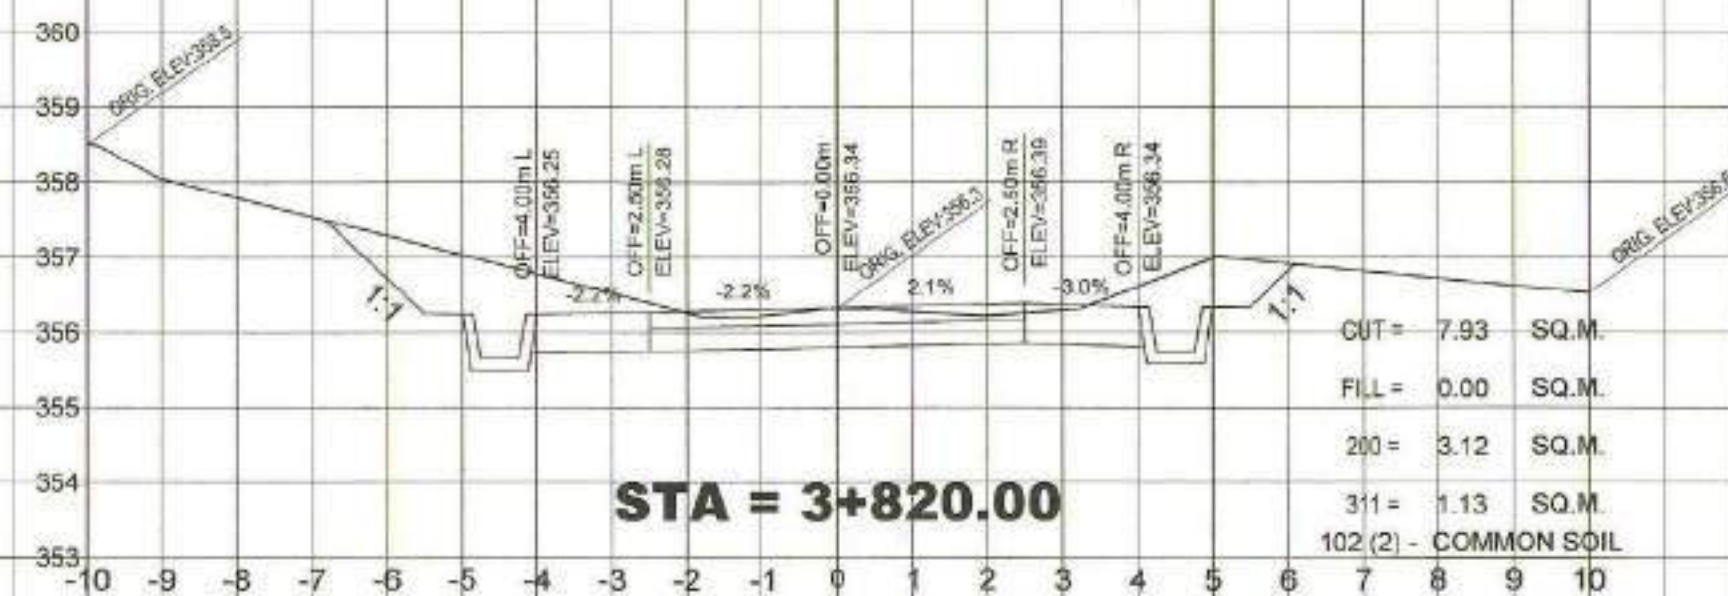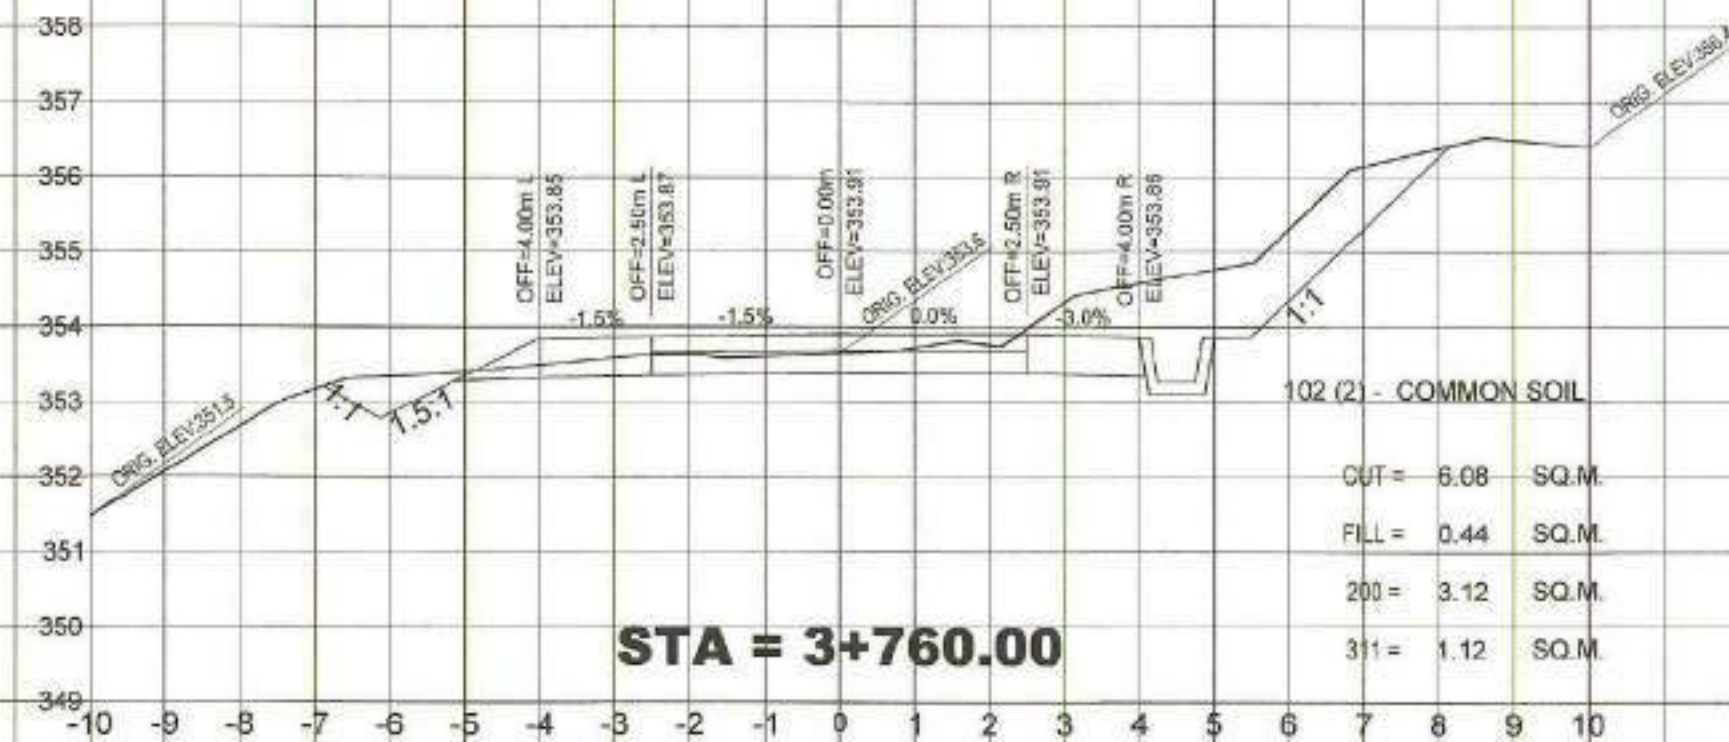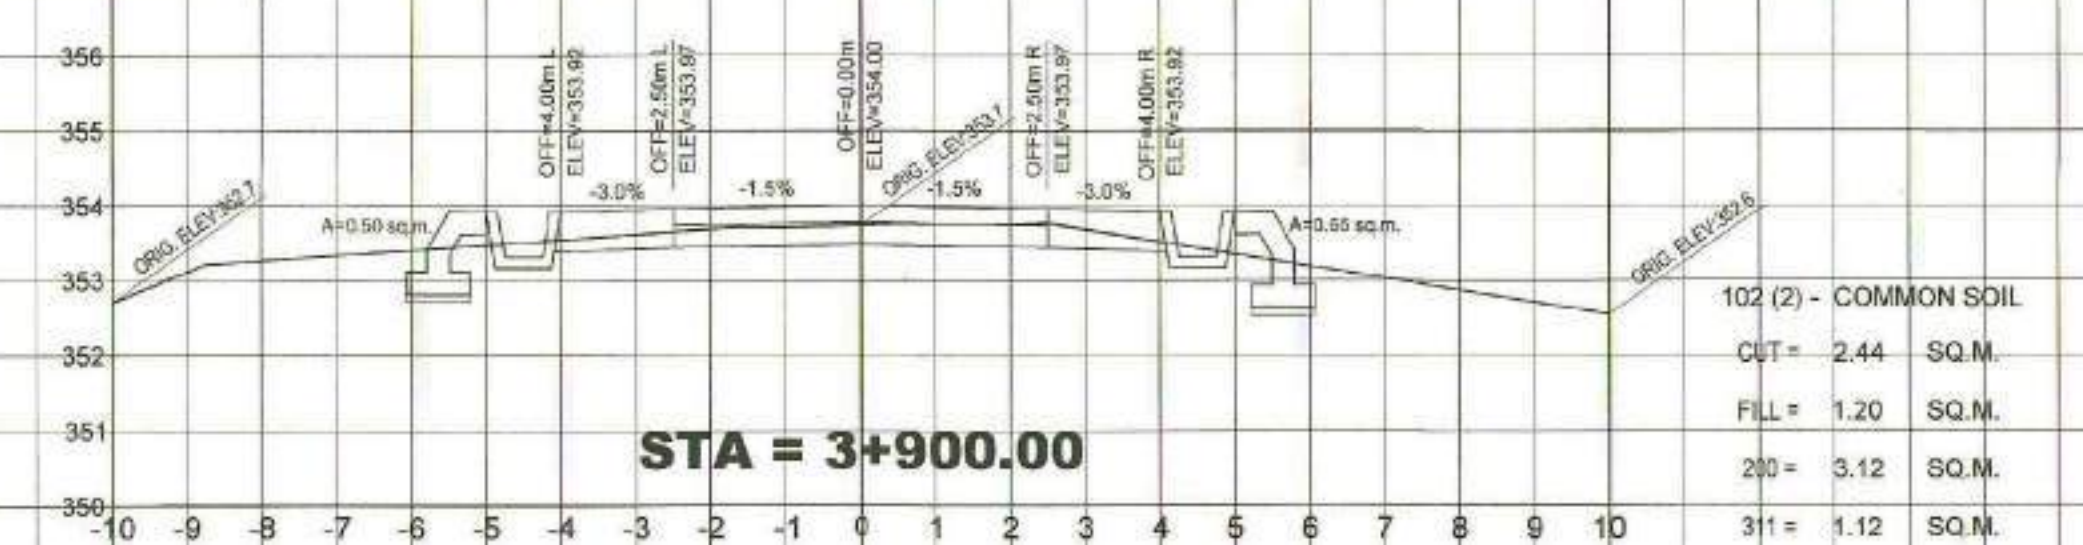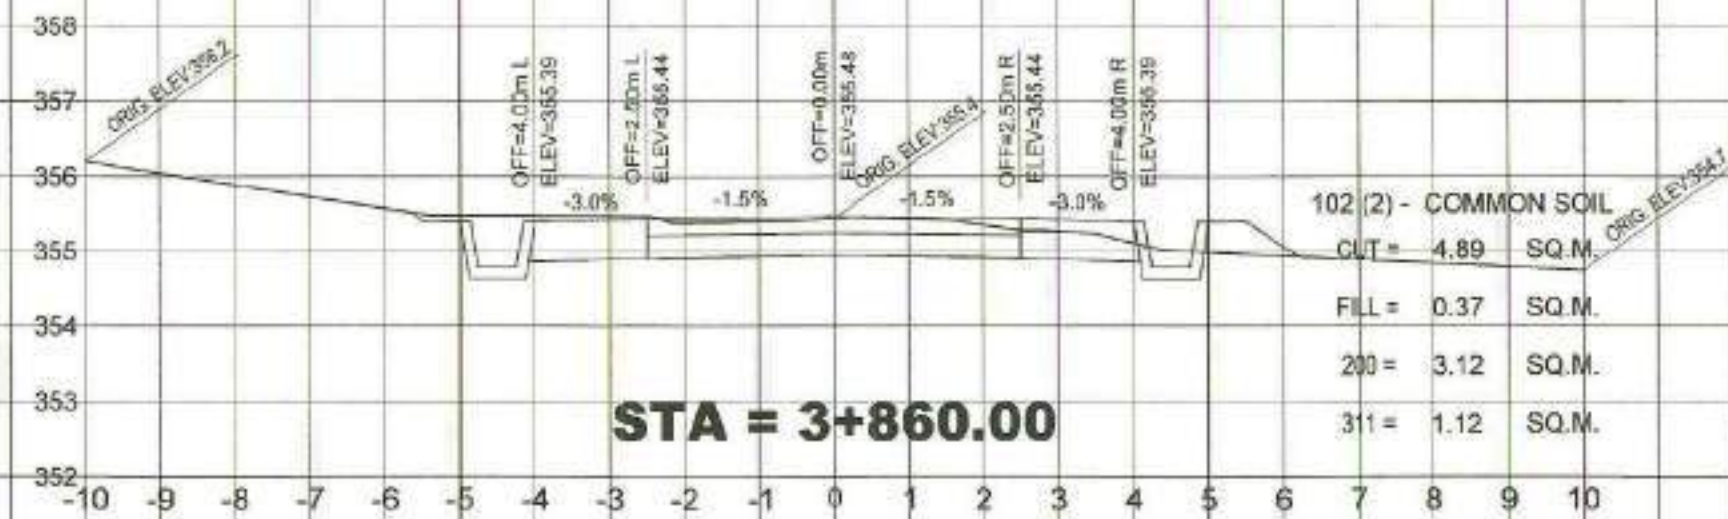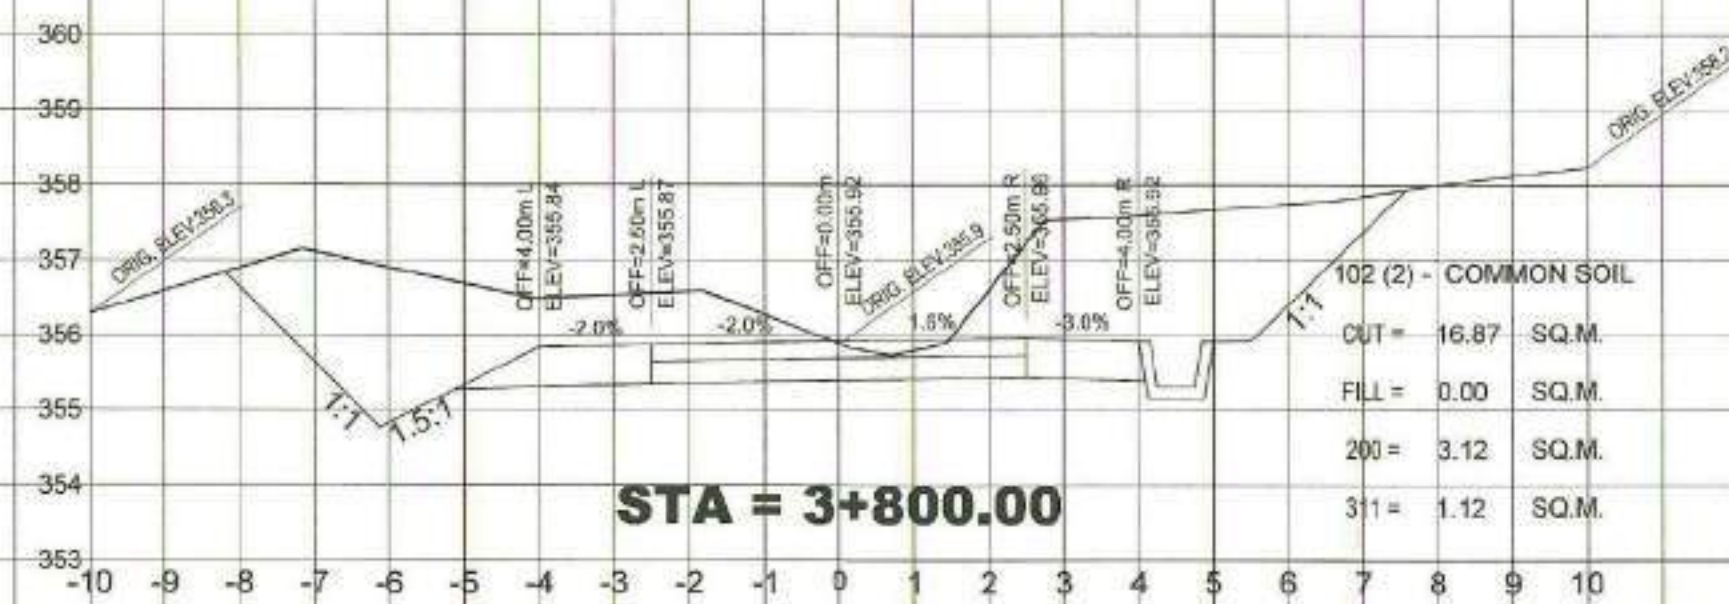

REPUBLIC OF THE PHILIPPINES  
DEPARTMENT OF AGRICULTURE  
"PHILIPPINE RURAL DEVELOPMENT  
PROJECT SCALE UP"  
PROVINCE OF DAVAO DE ORO  
MUNICIPALITY OF LAAK

PROJECT NO.: PRDP-SU-IB-R011-DDO-003-000-000-2023-FMB  
SUBPROJECT TITLE: REHABILITATION OF FMR FROM KILAGDING  
RECENIA - KIBAGIOU ROAD,  
LAAK WITH BRIDGE COMPONENT  
LOCATION: LAAK, DAVAO DE ORO

PREPARED BY: DOMINADOR R. ALMEDILLA  
OIC DIVISION HEAD - PDD

DESIGNED BY: RONNIE S. APARRI  
ENGINEER II

CHECKED & REVIEWED BY: RODERICK M. DIGAMON  
PROVINCIAL ENGINEER




RECOMMENDING APPROVAL: ALICIA M. GRACIAS  
CO - PPMU

APPROVED: DOROTHY P. MONTEJO-GONZAGA  
GOVERNOR

SHEET CONTENTS: CROSS SECTIONS  
RPC-1  
NO OBJECTION





SHEET NO. 79  
102

SIGNATURE: RICHARD M. GONZAGA  
GOVERNOR

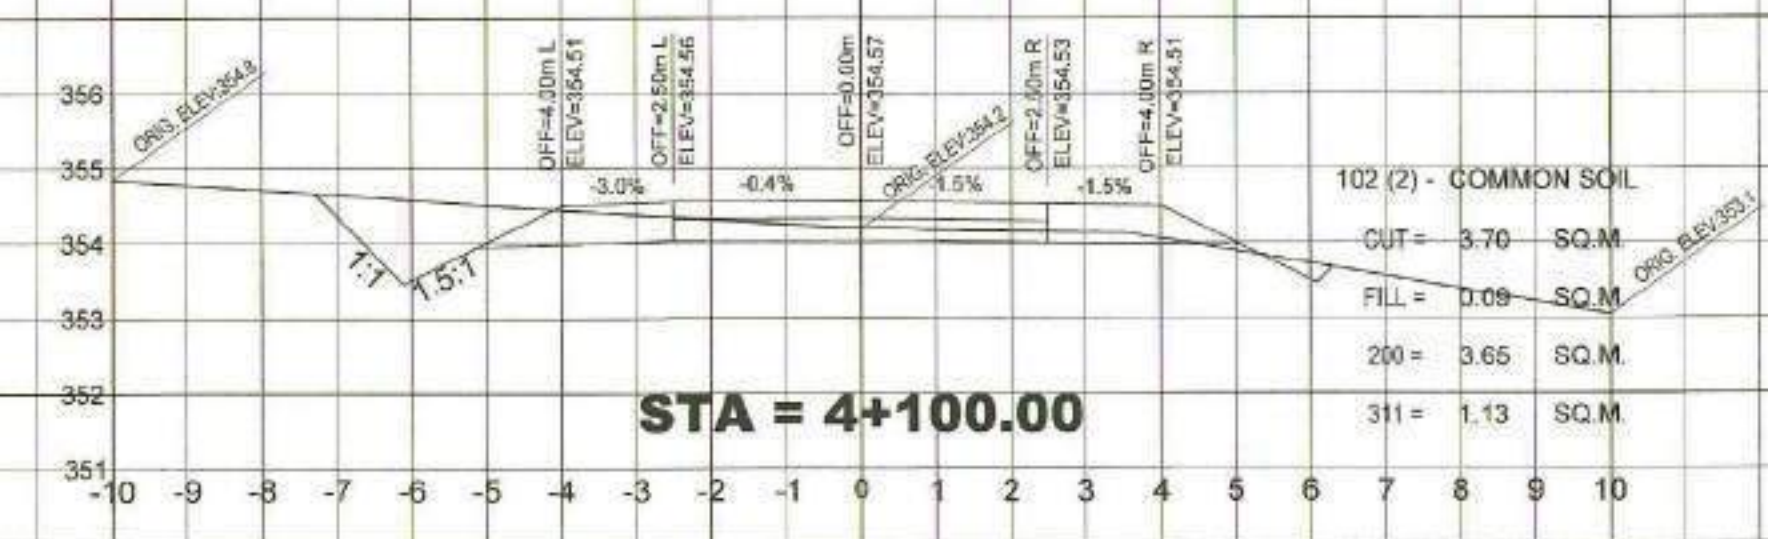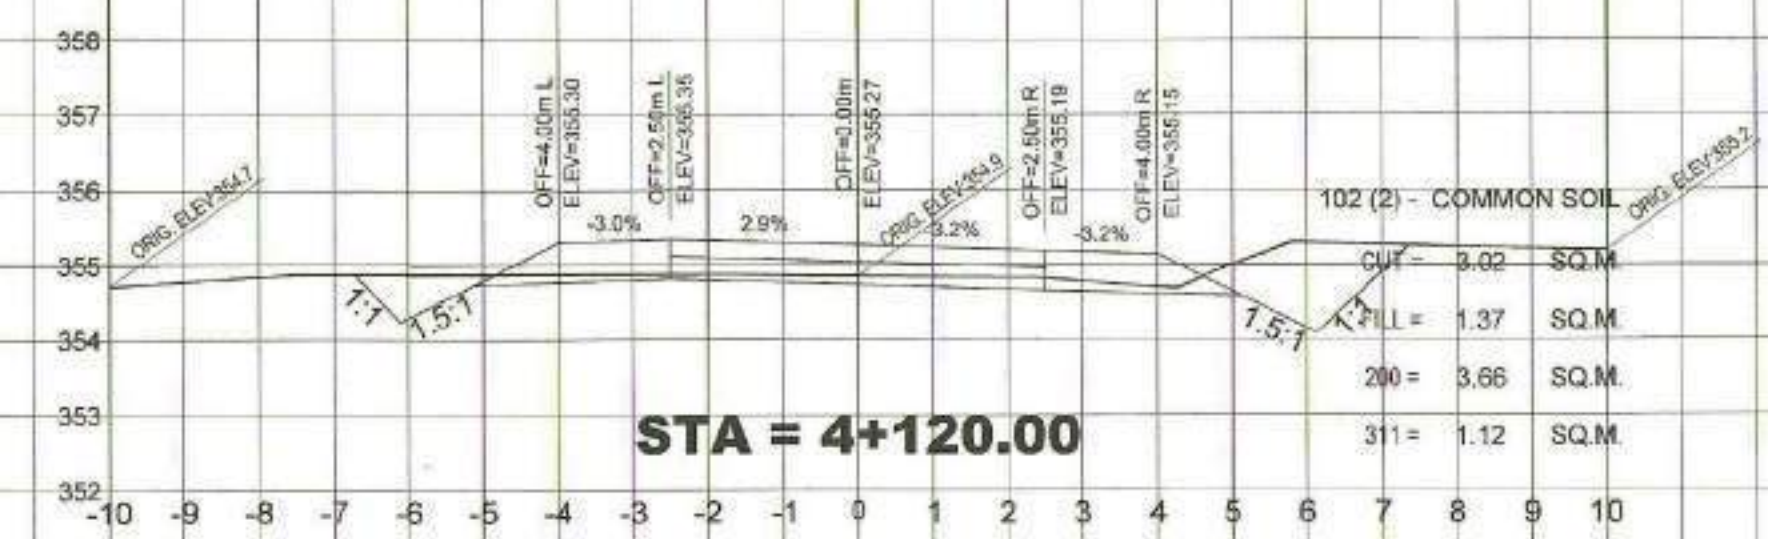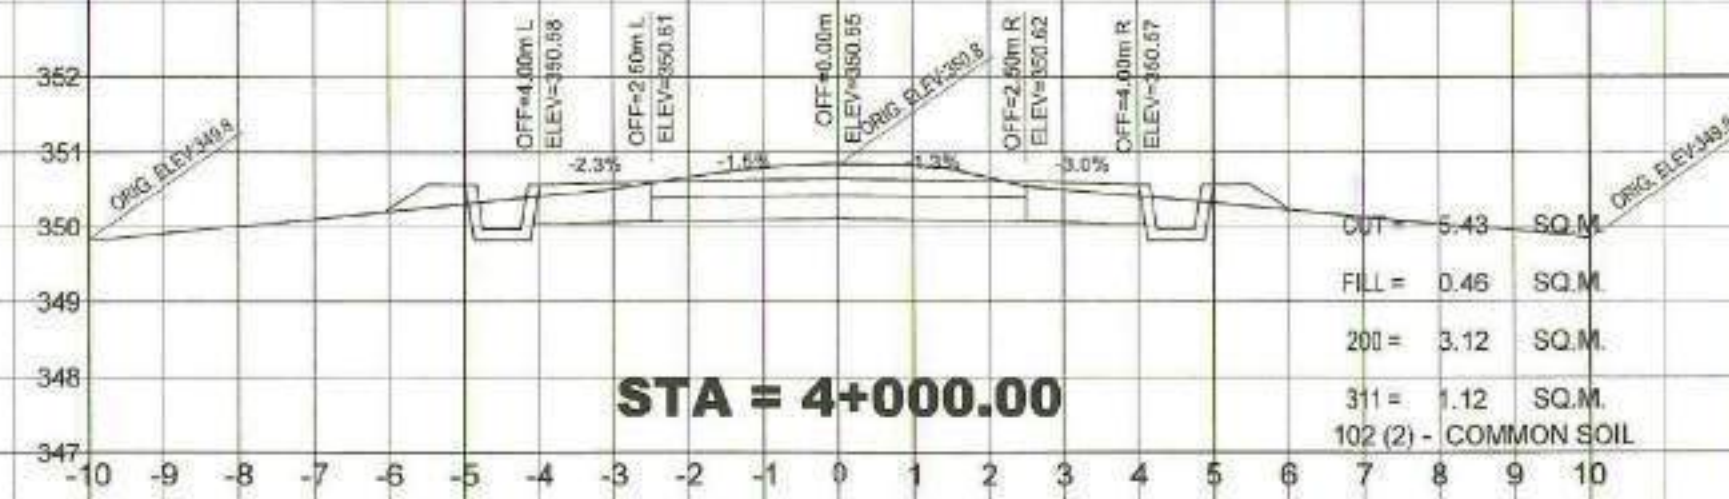










INSTALL 1-910mmØ x 8.0 In.m. RCPC WITH WINGWALL BOTH SIDES  
STATION = 4+020.00; I.E. 349.29

|  |   |   |                                                                        |                                                      |                                                                               |                                                                |                                                          |                                                                  |                             |
|--|---|---|------------------------------------------------------------------------|------------------------------------------------------|-------------------------------------------------------------------------------|----------------------------------------------------------------|----------------------------------------------------------|------------------------------------------------------------------|-----------------------------|
|  | <p>REPUBLIC OF THE PHILIPPINES<br/>DEPARTMENT OF AGRICULTURE<br/>"PHILIPPINE RURAL DEVELOPMENT<br/>PROJECT SCALE UP"<br/>PROVINCE OF DAVAO DE ORO<br/>MUNICIPALITY OF LAAK</p> | <p>PROJECT NO.: PRDP-SU-IB-R011-DDO-003-000-000-2023-FMB<br/>SUBPROJECT TITLE: REHABILITATION OF FMR FROM KILAGDING RECENIA - KIBAGIQU ROAD, LAAK WITH BRIDGE COMPONENT<br/>LOCATION: LAAK, DAVAO DE ORO</p> | <p>PREPARED BY: DOMINADOR R. ALMEDILLA<br/>OIC DIVISION HEAD - PDD</p> | <p>DESIGNED BY: RONNIE S. APARRI<br/>ENGINEER II</p> | <p>CHECKED &amp; REVIEWED BY: RODERICK M. DIGAMON<br/>PROVINCIAL ENGINEER</p> | <p>RECOMMENDING APPROVAL: ALICIA M. GRACIAS<br/>CO - PPMIU</p> | <p>APPROVED: DOROTHY P. MONTEJO GONZAGA<br/>GOVERNOR</p> | <p>SHEET CONTENTS: CROSS SECTIONS<br/>RPCOI<br/>NO OBJECTION</p> | <p>SHEET NO. 80<br/>102</p> |
|--|---|---|------------------------------------------------------------------------|------------------------------------------------------|-------------------------------------------------------------------------------|----------------------------------------------------------------|----------------------------------------------------------|------------------------------------------------------------------|-----------------------------|

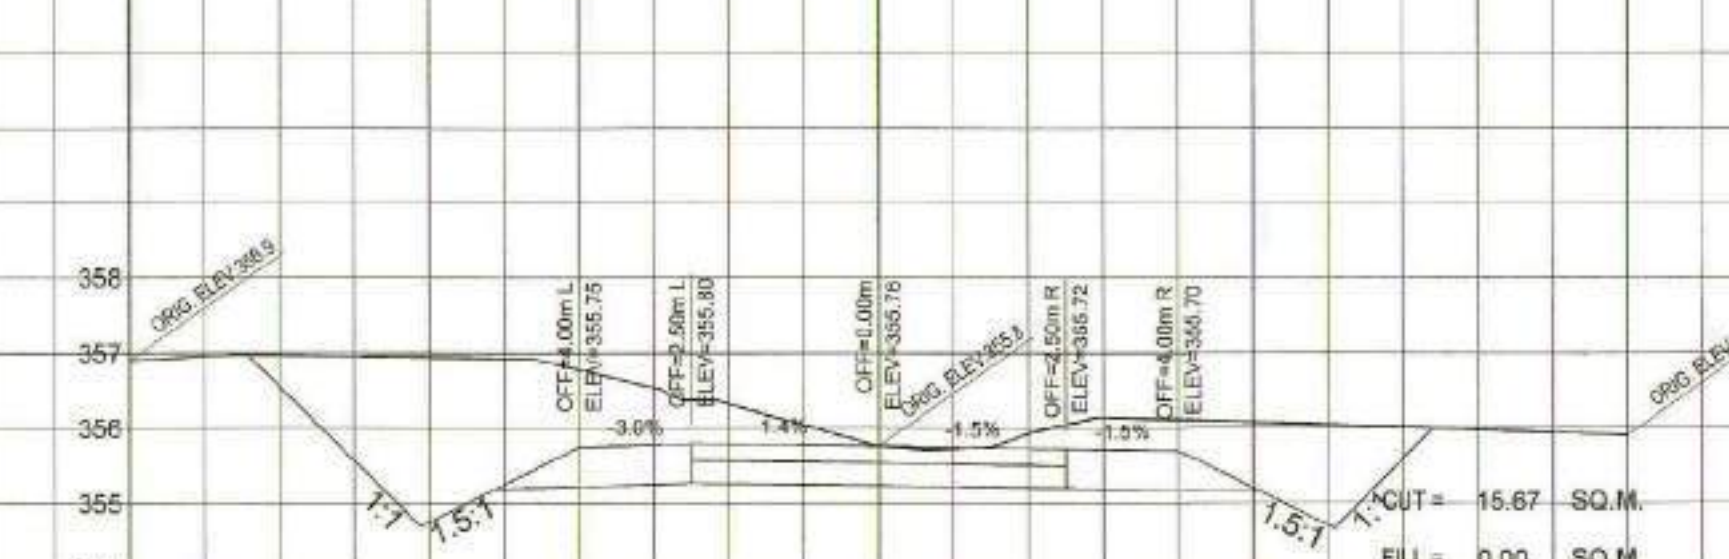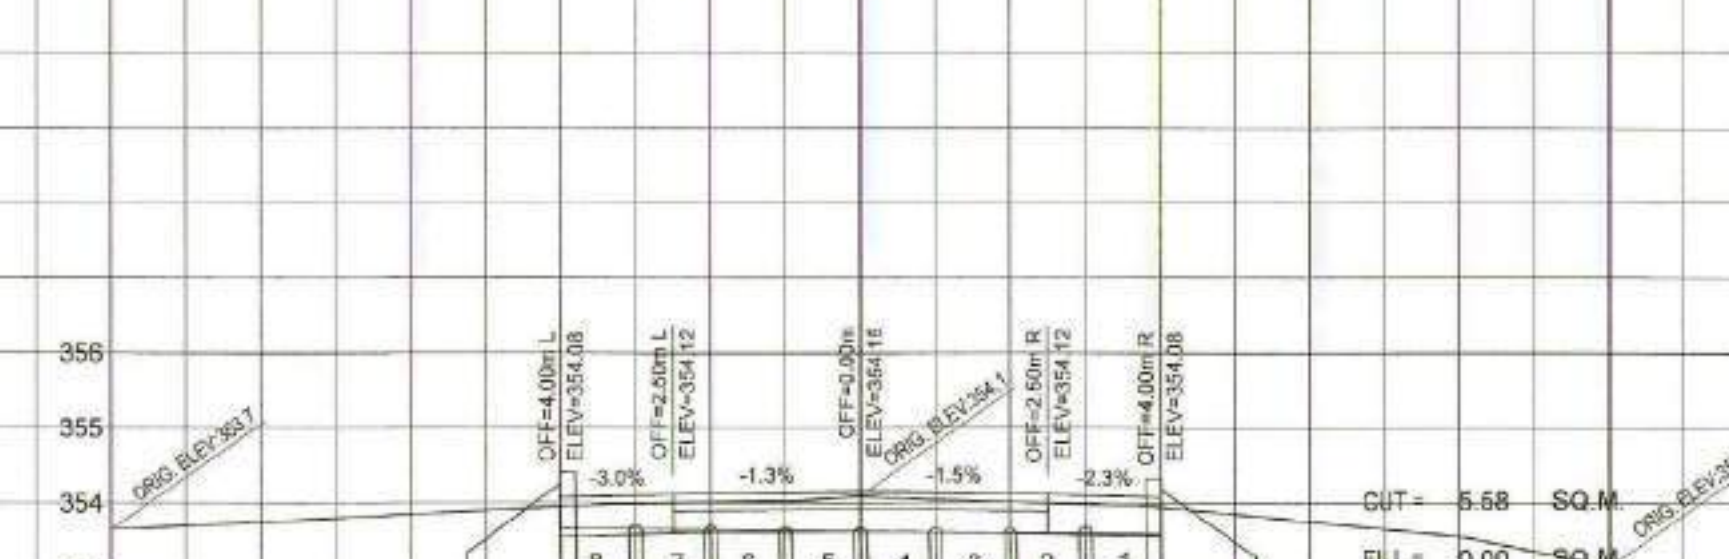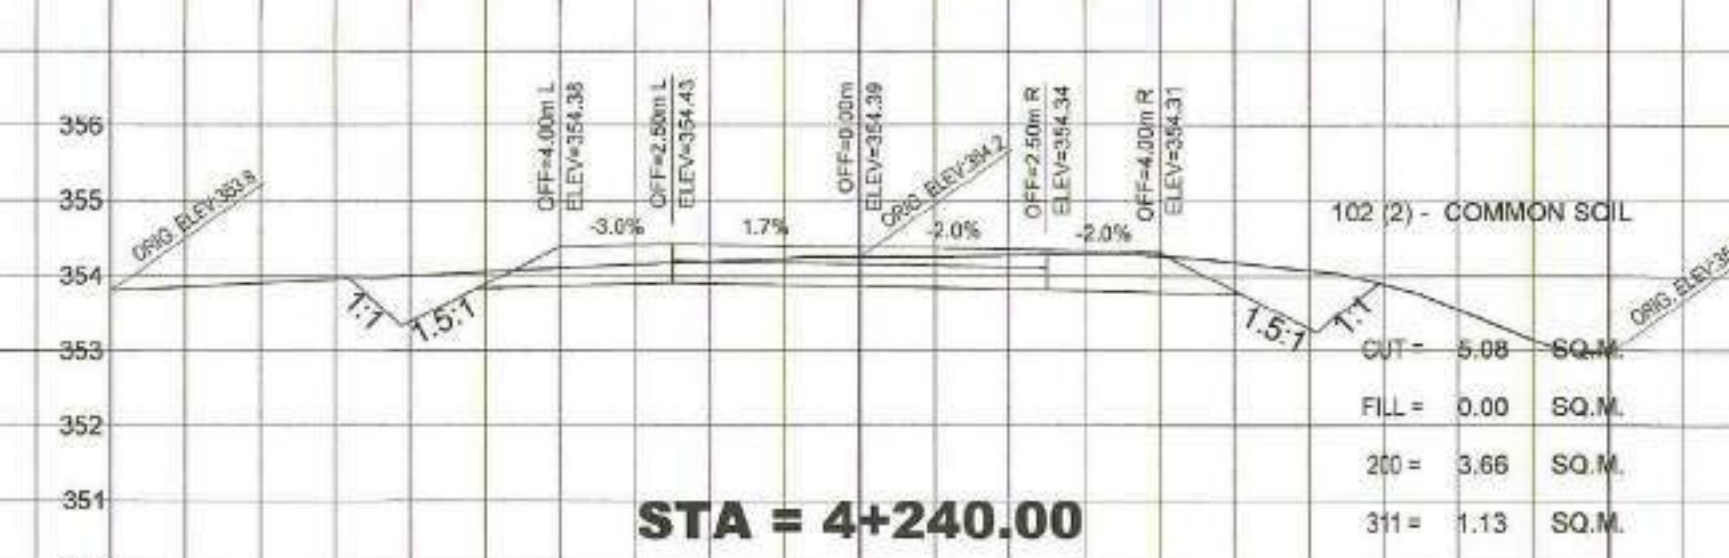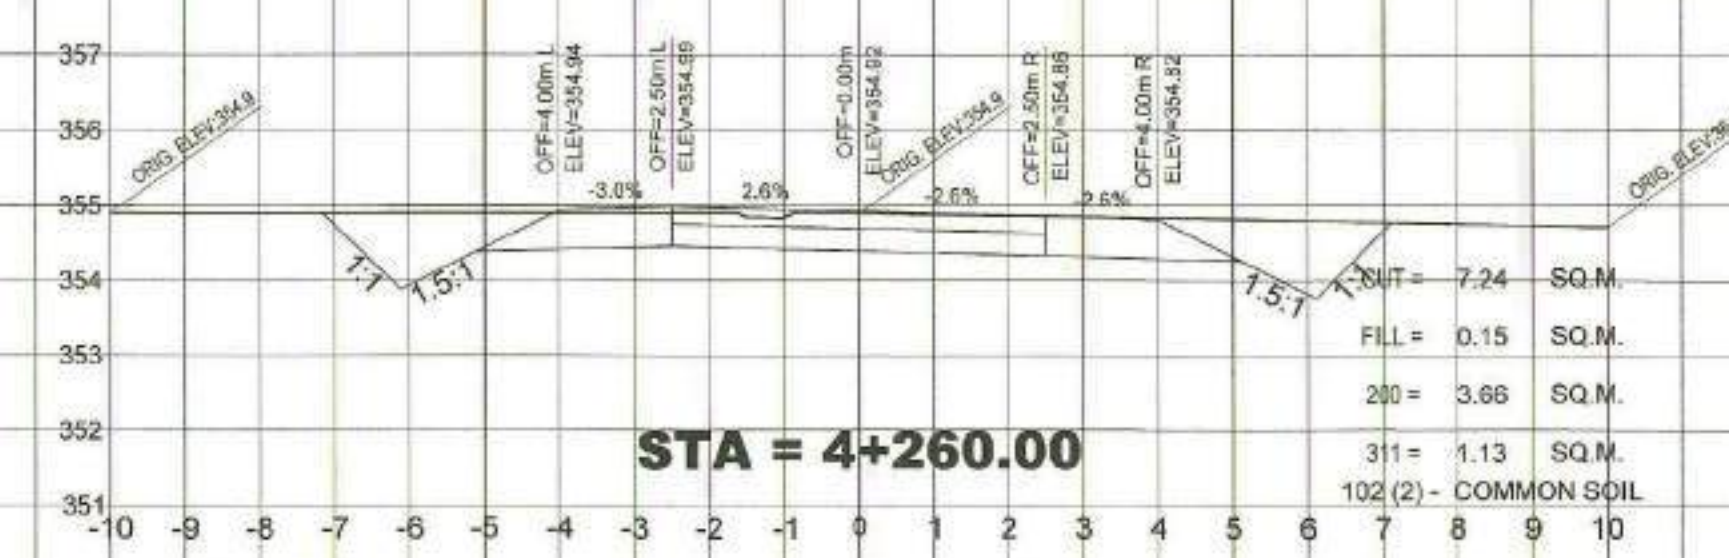

**STA = 4+220.00**  
 INSTALL 1-910mmØ x 8.0 In.m. RCPC WITH  
 WINGWALL BOTH SIDES  
 STATION = 4+220.00 : I.E. 353.16

|  |   |                                                |   |                                                                       |                                                     |                                                                          |                                                                 |                                                         |                                                                                          |                       |
|--|---|------------------------------------------------|---|-----------------------------------------------------------------------|-----------------------------------------------------|--------------------------------------------------------------------------|-----------------------------------------------------------------|---------------------------------------------------------|------------------------------------------------------------------------------------------|-----------------------|
|  | REPUBLIC OF THE PHILIPPINES<br>DEPARTMENT OF AGRICULTURE<br>"PHILIPPINE RURAL DEVELOPMENT<br>PROJECT SCALE UP"<br>PROVINCE OF DAVAO DE ORO<br>MUNICIPALITY OF LAAK | PROJECT NO.:<br>SUBPROJECT TITLE:<br>LOCATION: | PRDP-SU-IB-R011-DDO-003-000-000-2023-FMB<br>REHABILITATION OF FMR FROM KILAGDING<br>RECENIA - KIBAGIOLU ROAD,<br>LAAK WITH BRIDGE COMPONENT<br>LAAK, DAVAO DE ORO | PREPARED BY:<br><br>DOMINADOR R. ALMEDILLA<br>OIC DIVISION HEAD - PDD | DESIGNED BY:<br><br>RONNIE S. APARRI<br>ENGINEER II | CHECKED & REVIEWED BY:<br><br>RODERICK M. DIGAMON<br>PROVINCIAL ENGINEER | RECOMMENDING APPROVAL:<br><br>ALICIA M. GRACIADAS<br>CO - PPMIU | APPROVED:<br><br>DOROTHY P. MONTEJO-GONZAGA<br>GOVERNOR | SHEET CONTENTS:<br>CROSS SECTIONS<br>NO OBJECTION<br>SIGNATURE<br>DOMINADOR R. ALMEDILLA | SHEET NO.<br>81 / 102 |
|--|---|------------------------------------------------|---|-----------------------------------------------------------------------|-----------------------------------------------------|--------------------------------------------------------------------------|-----------------------------------------------------------------|---------------------------------------------------------|------------------------------------------------------------------------------------------|-----------------------|

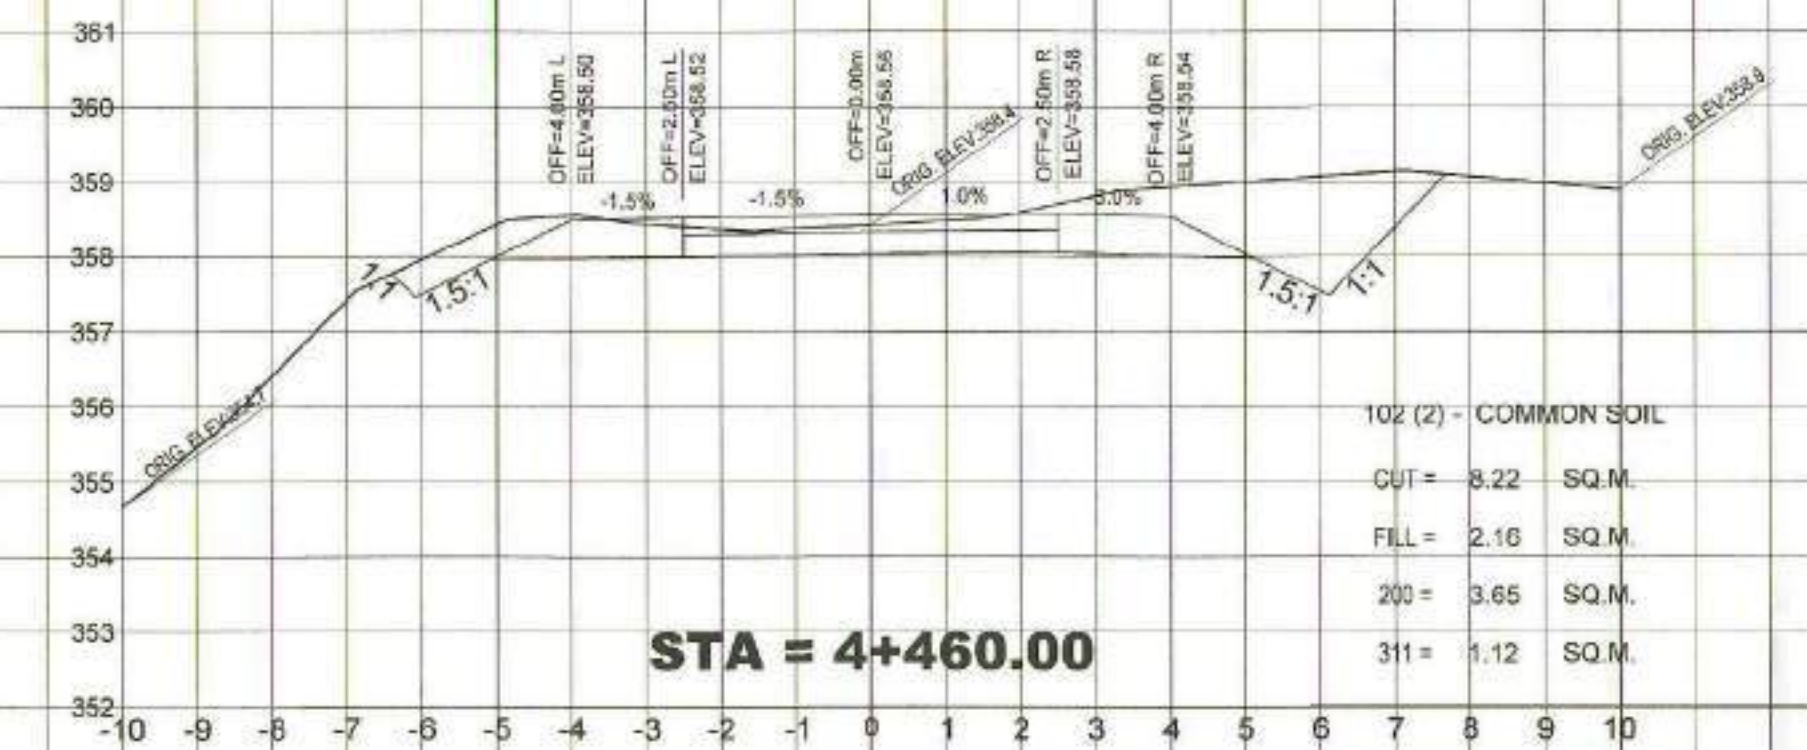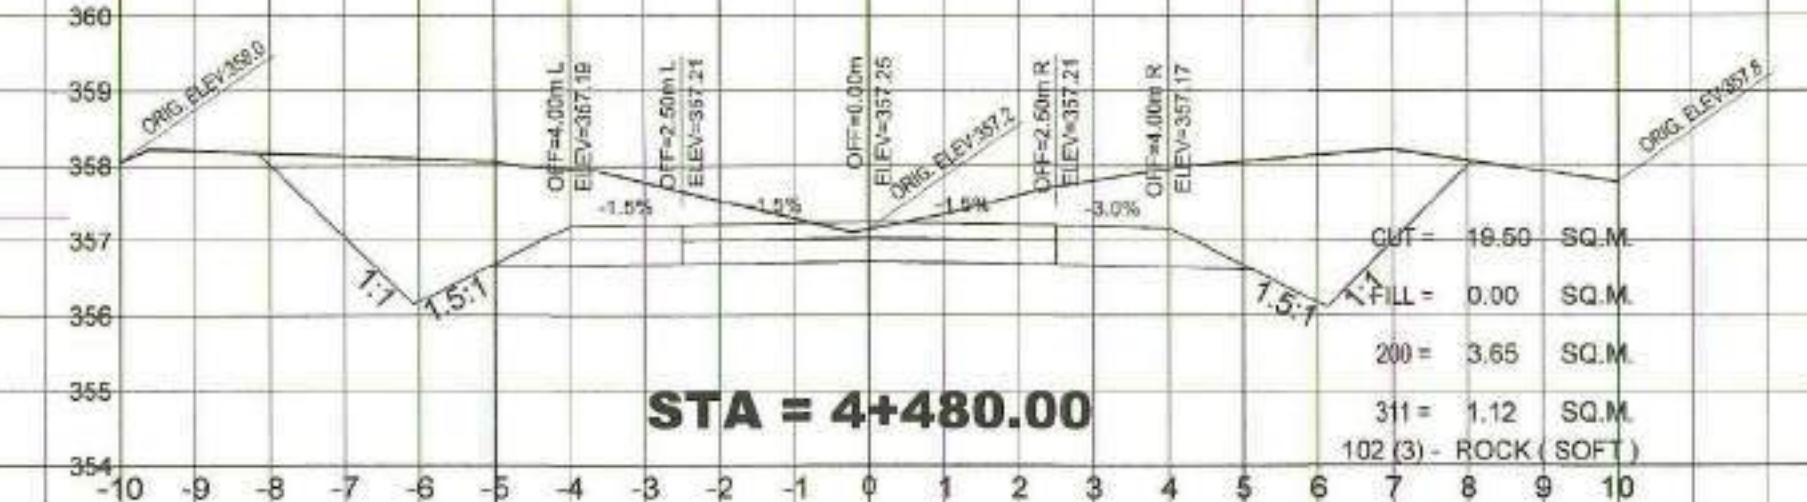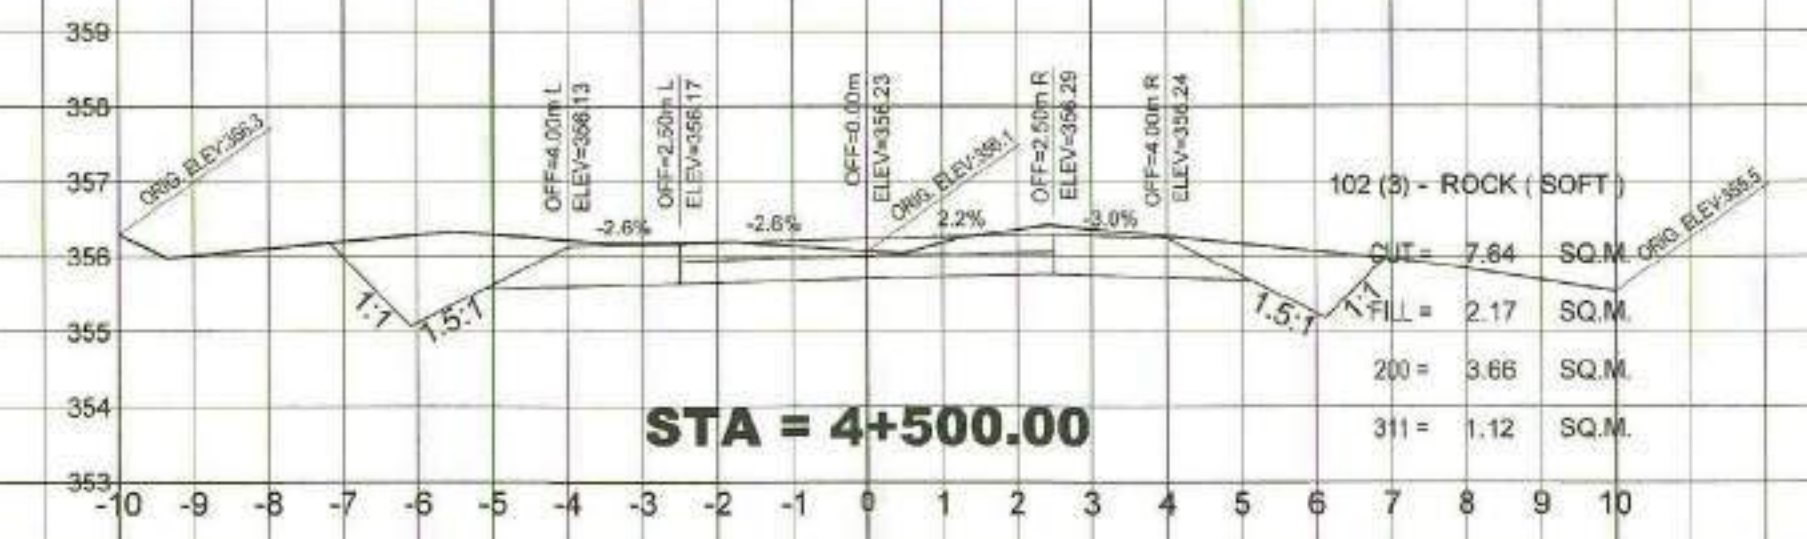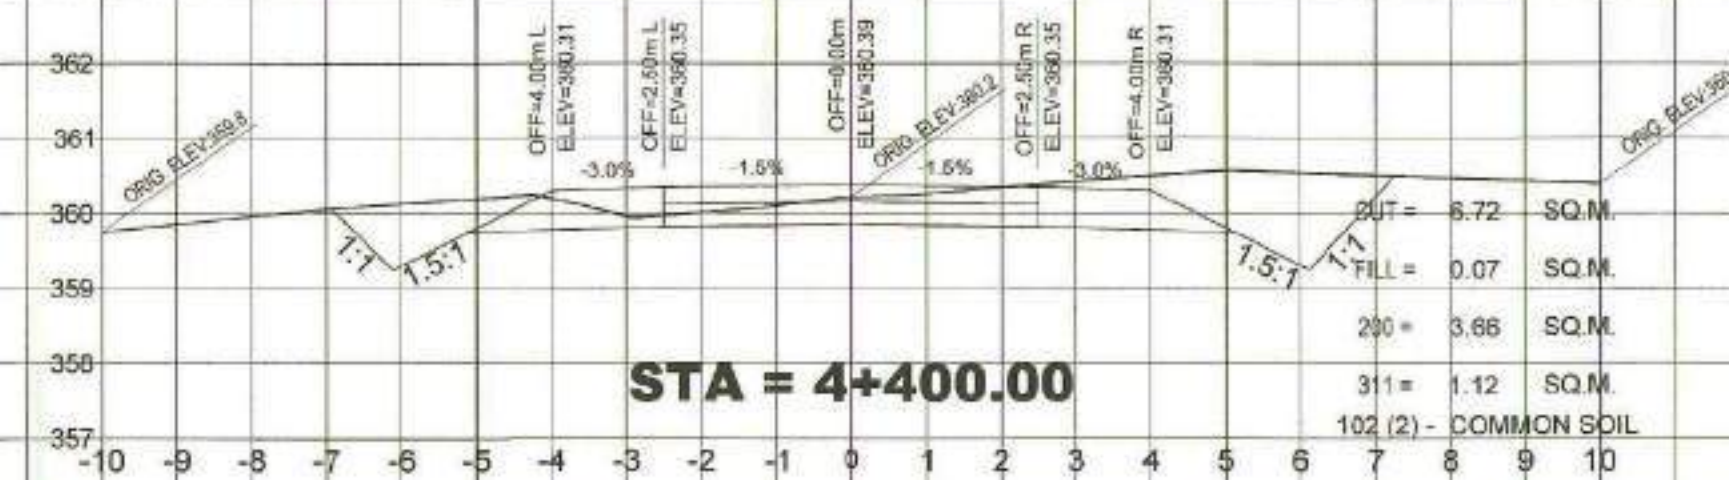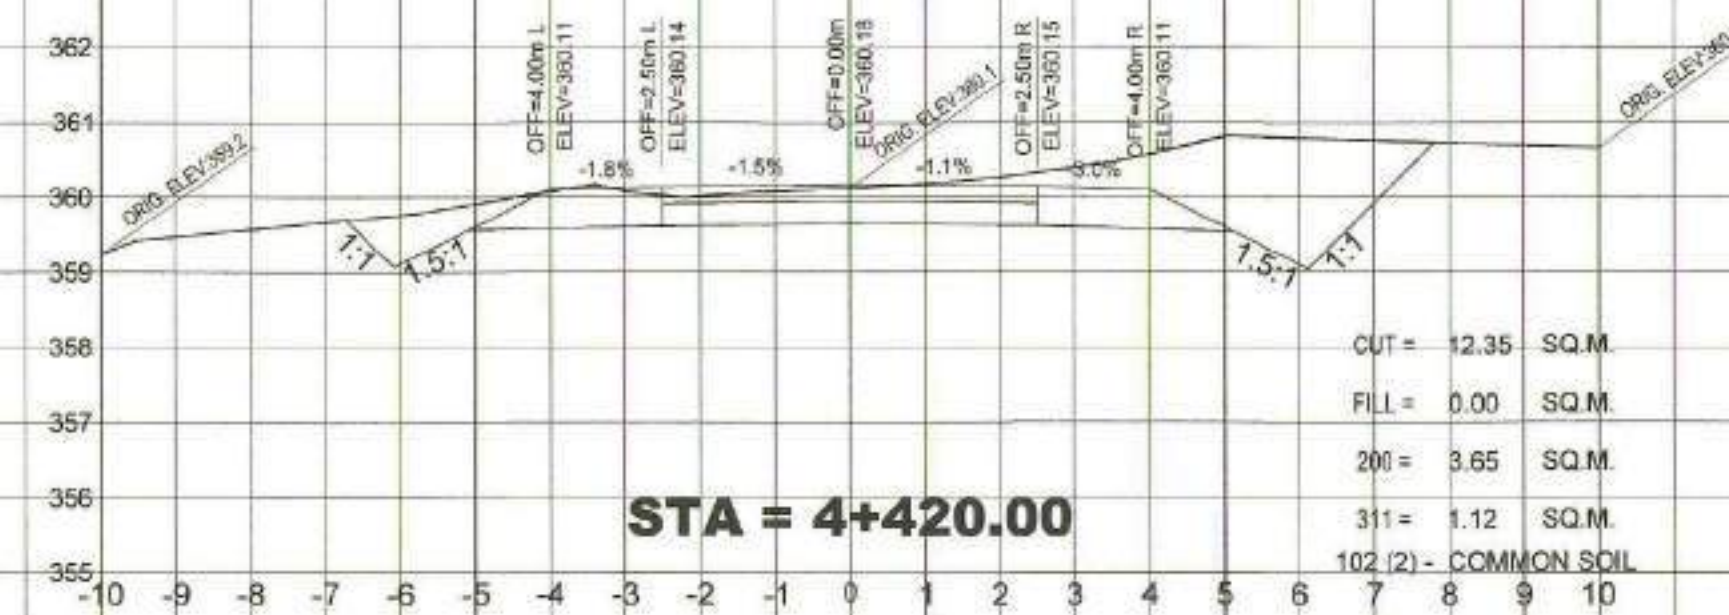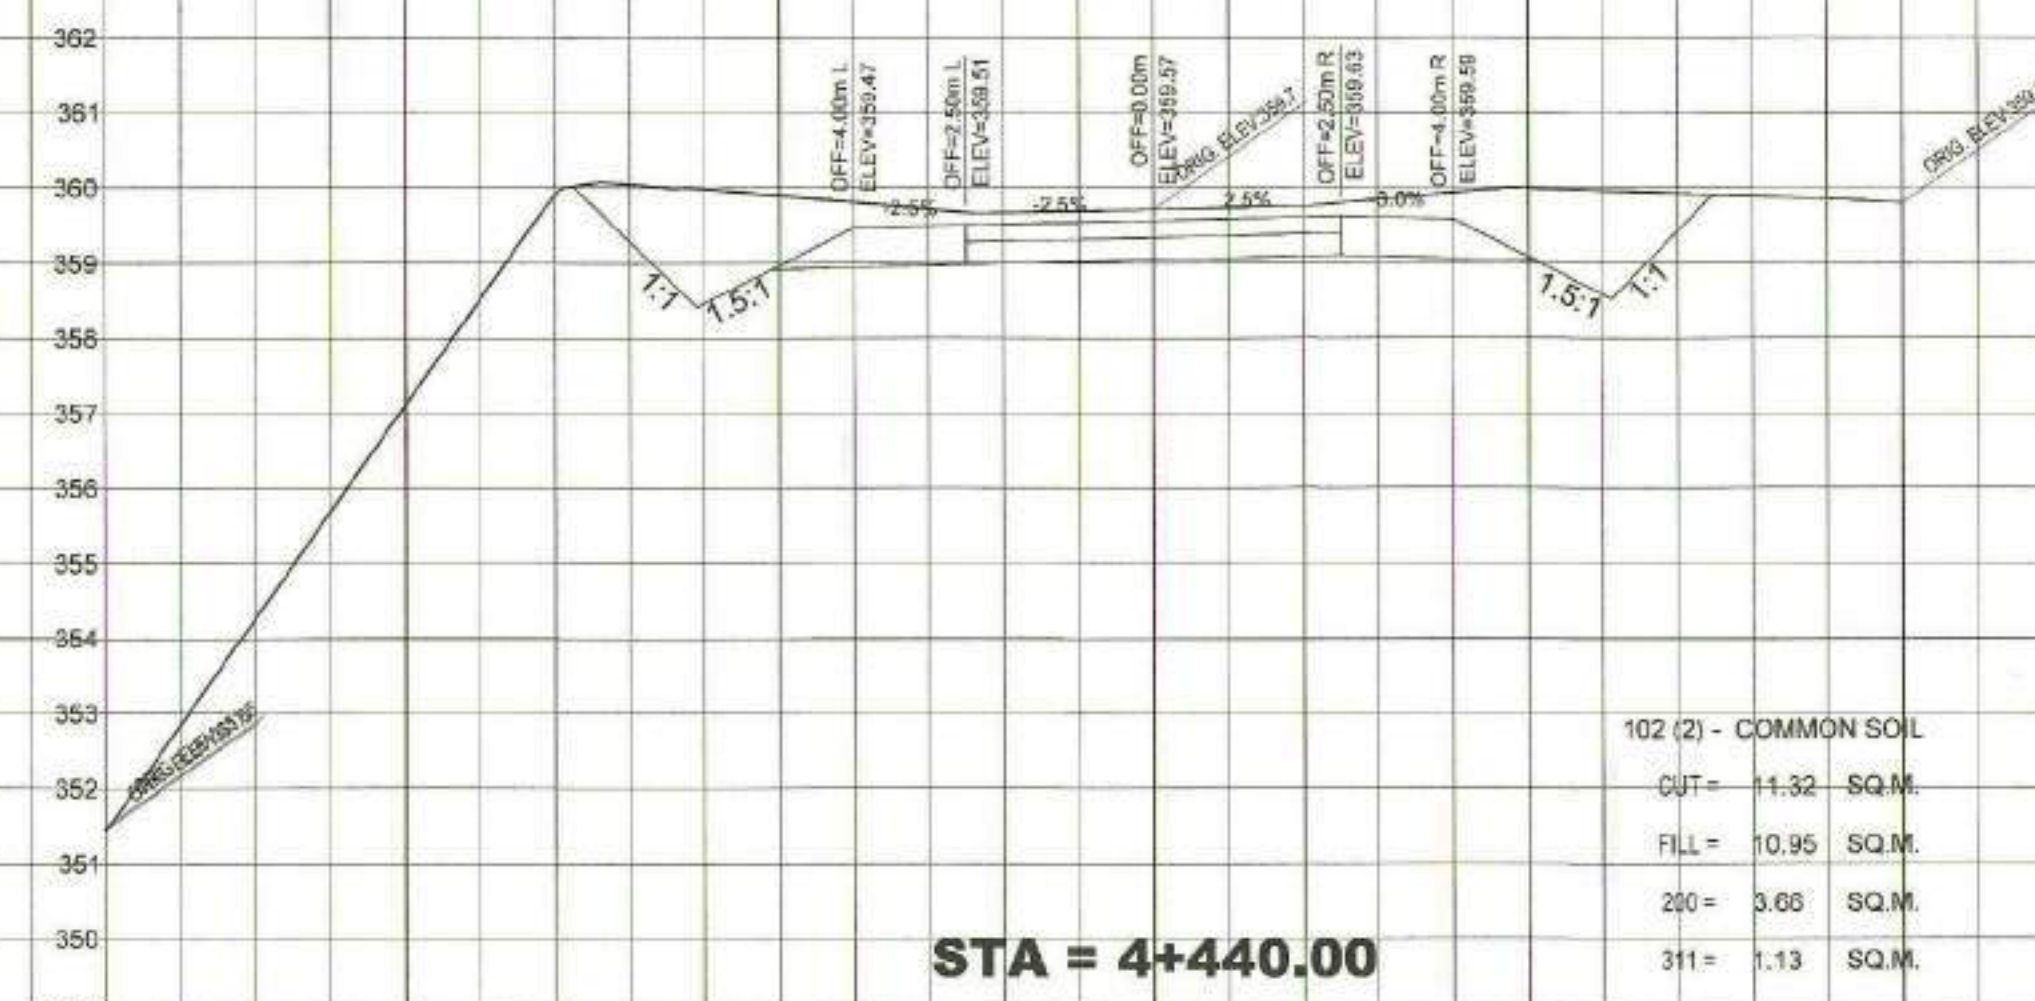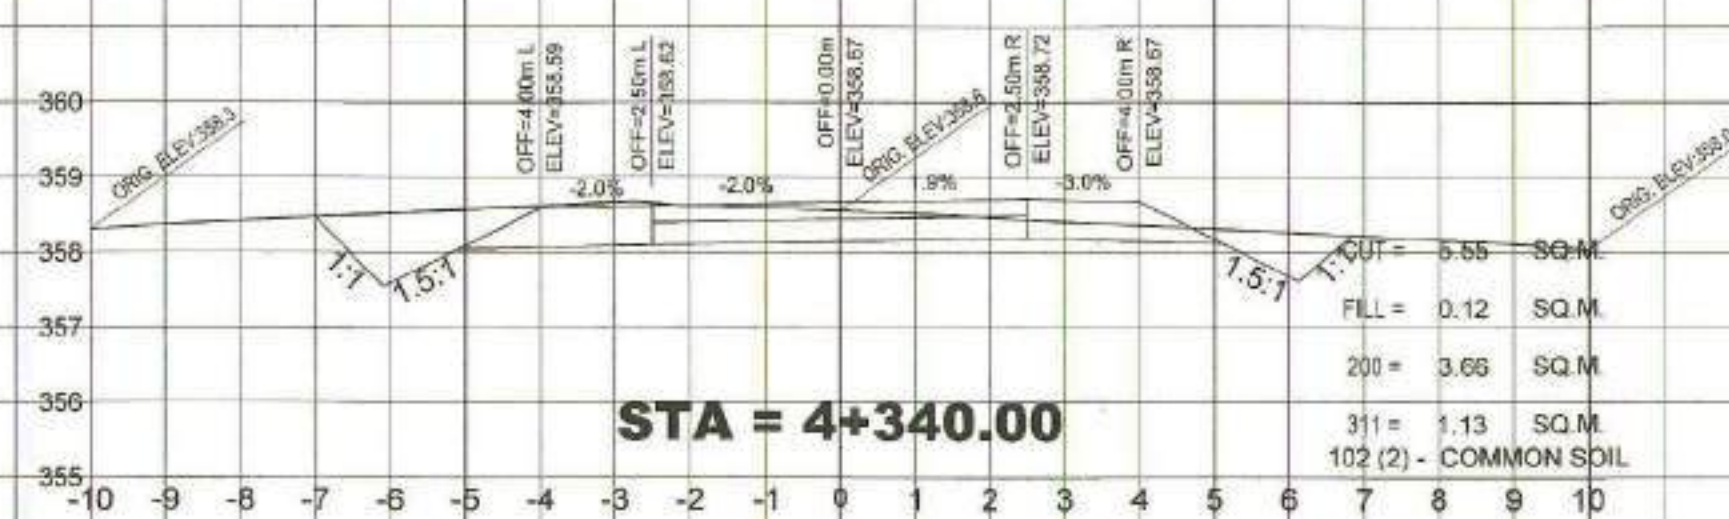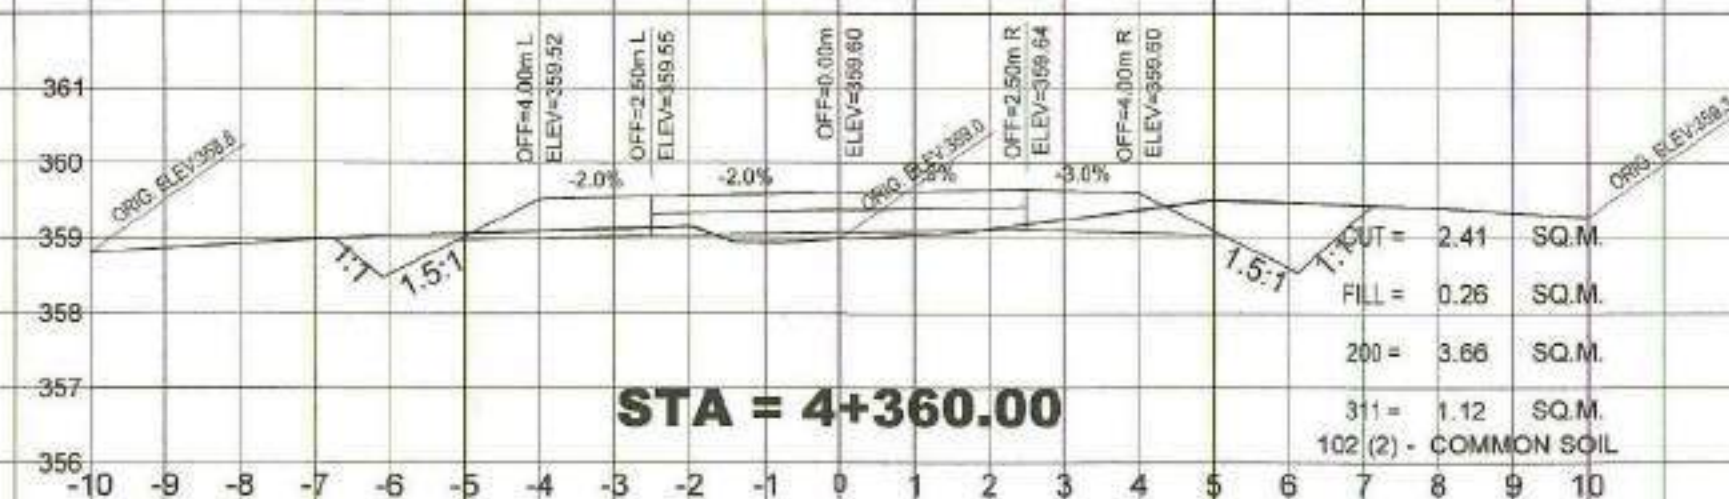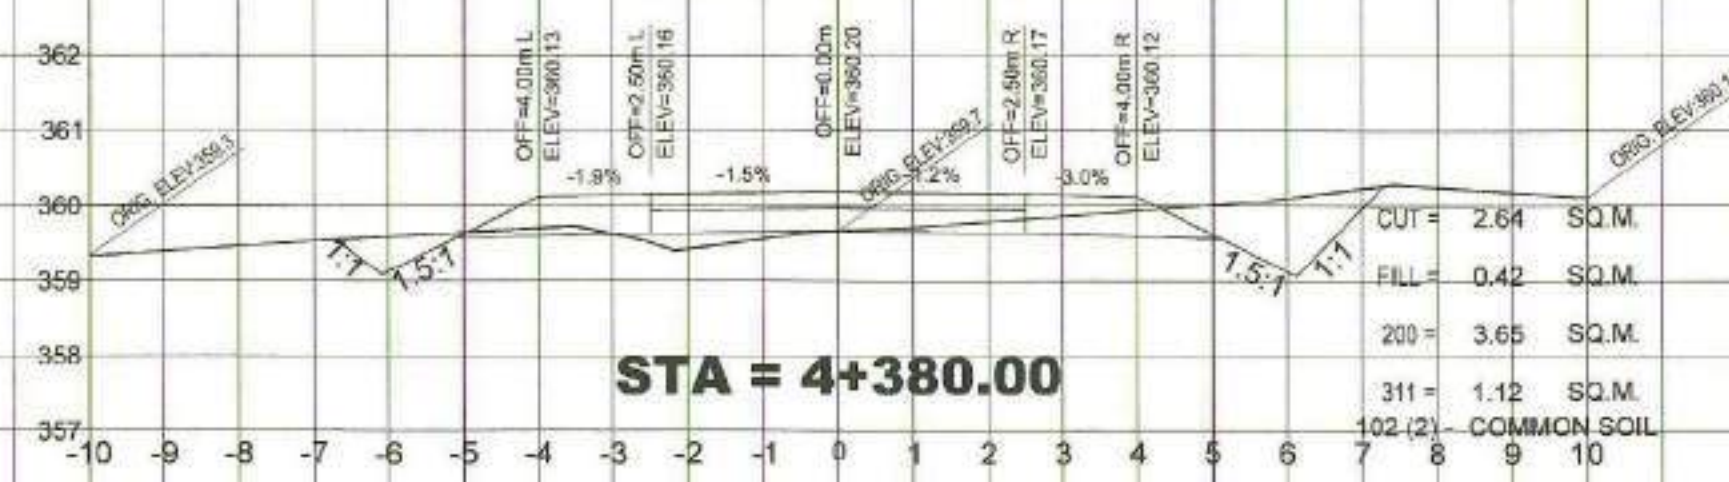

|  |   |  |                                                                                                |                                                                   |                                                 |                                                                      |                                                             |                                                     |                                                       |                        |  |
|--|---|--|------------------------------------------------------------------------------------------------|-------------------------------------------------------------------|-------------------------------------------------|----------------------------------------------------------------------|-------------------------------------------------------------|-----------------------------------------------------|-------------------------------------------------------|------------------------|--|
|  | REPUBLIC OF THE PHILIPPINES<br>DEPARTMENT OF AGRICULTURE<br>"PHILIPPINE RURAL DEVELOPMENT<br>PROJECT SCALE UP"<br>PROVINCE OF DAVAO DE ORO<br>MUNICIPALITY OF LAAK |  | PROJECT NO.: PRDP-SU-IB-R011-DDO-003-000-000-2023-FMB                                          | PREPARED BY:<br>DOMINADOR R. ALMEDILLA<br>OIC DIVISION HEAD - PDD | DESIGNED BY:<br>RONNIE S. APARRI<br>ENGINEER II | CHECKED & REVIEWED BY:<br>RODERICK M. DIGAMON<br>PROVINCIAL ENGINEER | RECOMMENDING APPROVAL:<br>ALICIA M. GRACIADAS<br>CO - PPMIU | APPROVED:<br>DOROTHY P. MONTELO-GONZAGA<br>GOVERNOR | SHEET CONTENTS:<br>CROSS SECTIONS<br>NO OBJECTION<br> | SHEET NO.<br>82<br>102 |  |
|  | SUBPROJECT TITLE:   |  | REHABILITATION OF FMR FROM KILAGDING<br>RECENIA - KIBAGIQU ROAD,<br>LAAK WITH BRIDGE COMPONENT |                                                                   |                                                 |                                                                      |                                                             |                                                     |                                                       |                        |  |
|  | LOCATION:   |  | LAAK, DAVAO DE ORO                                                                             |                                                                   |                                                 |                                                                      |                                                             |                                                     |                                                       |                        |  |
|  |   |  |                                                                                                |                                                                   |                                                 |                                                                      |                                                             |                                                     |                                                       |                        |  |