

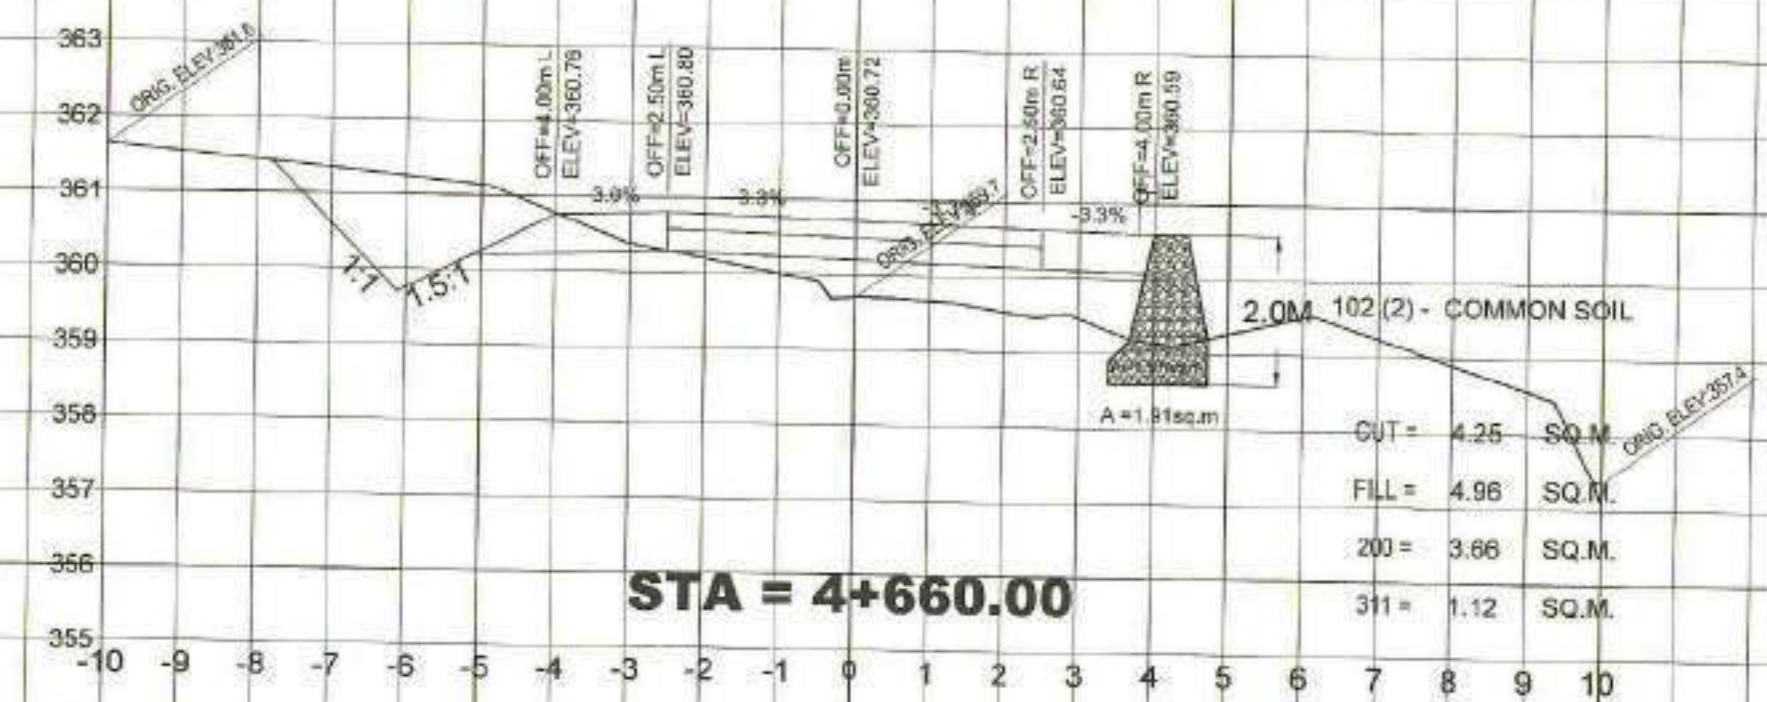
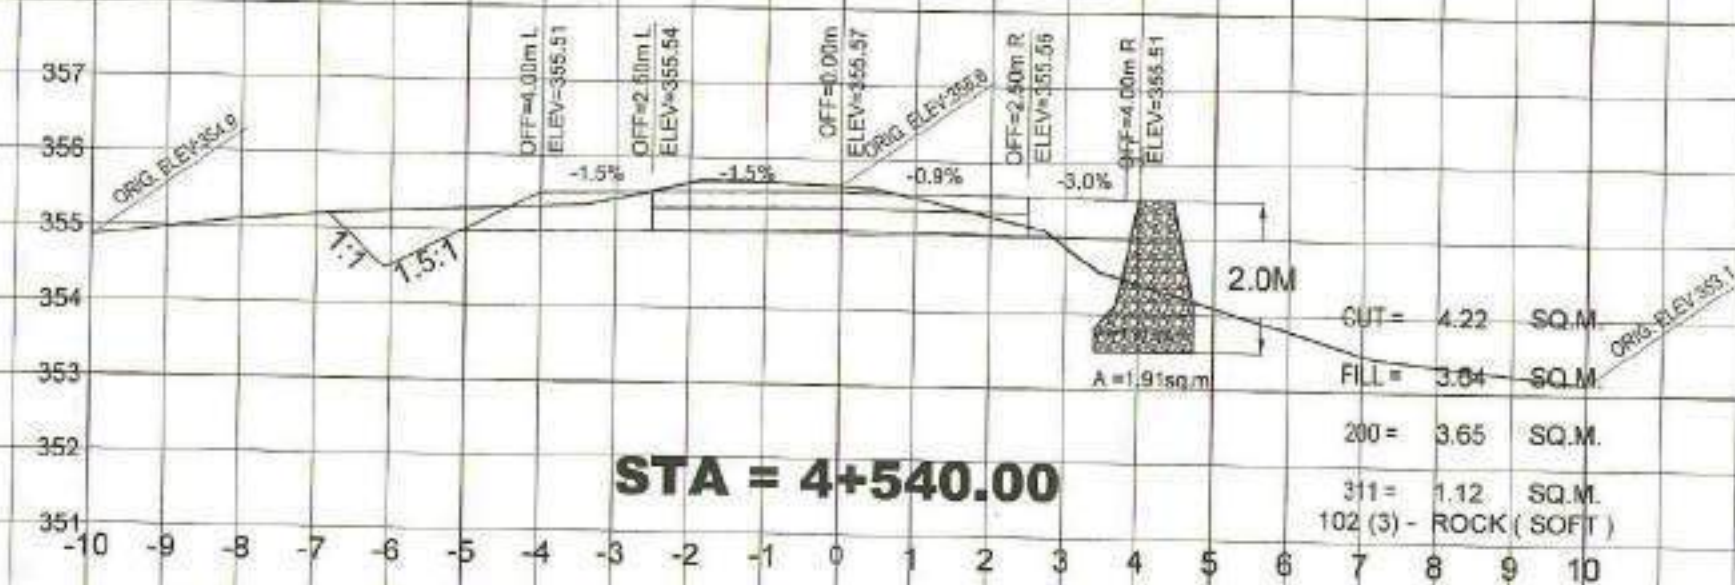
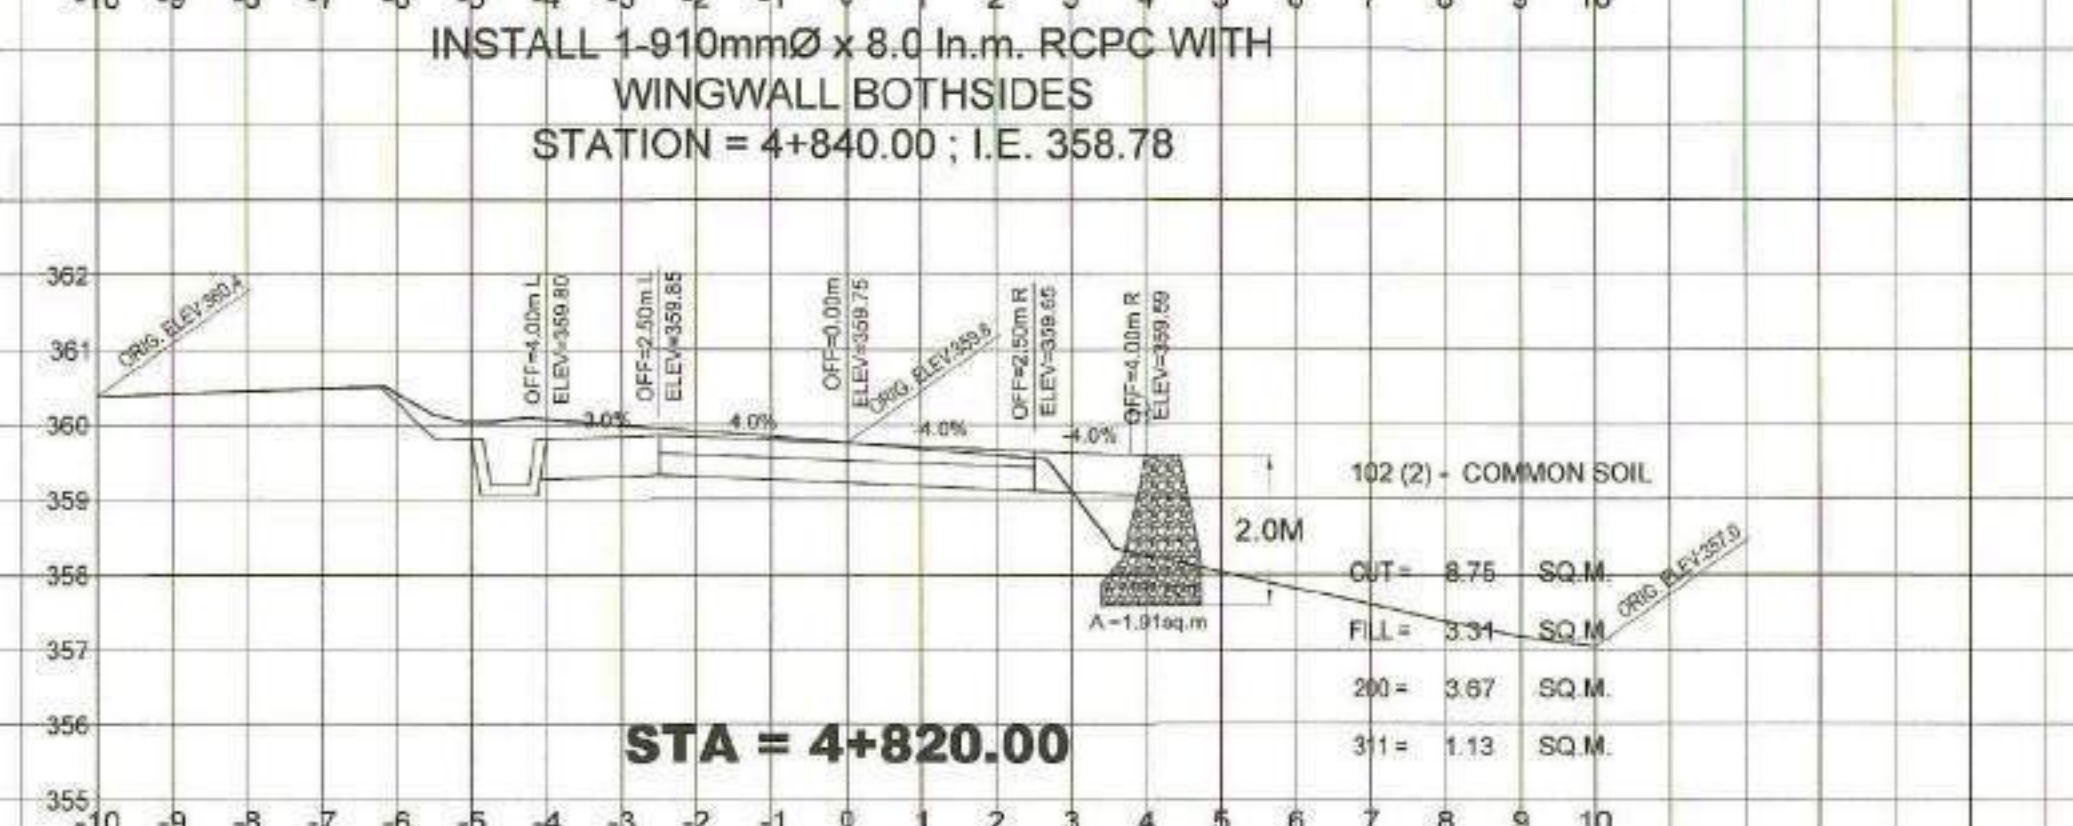
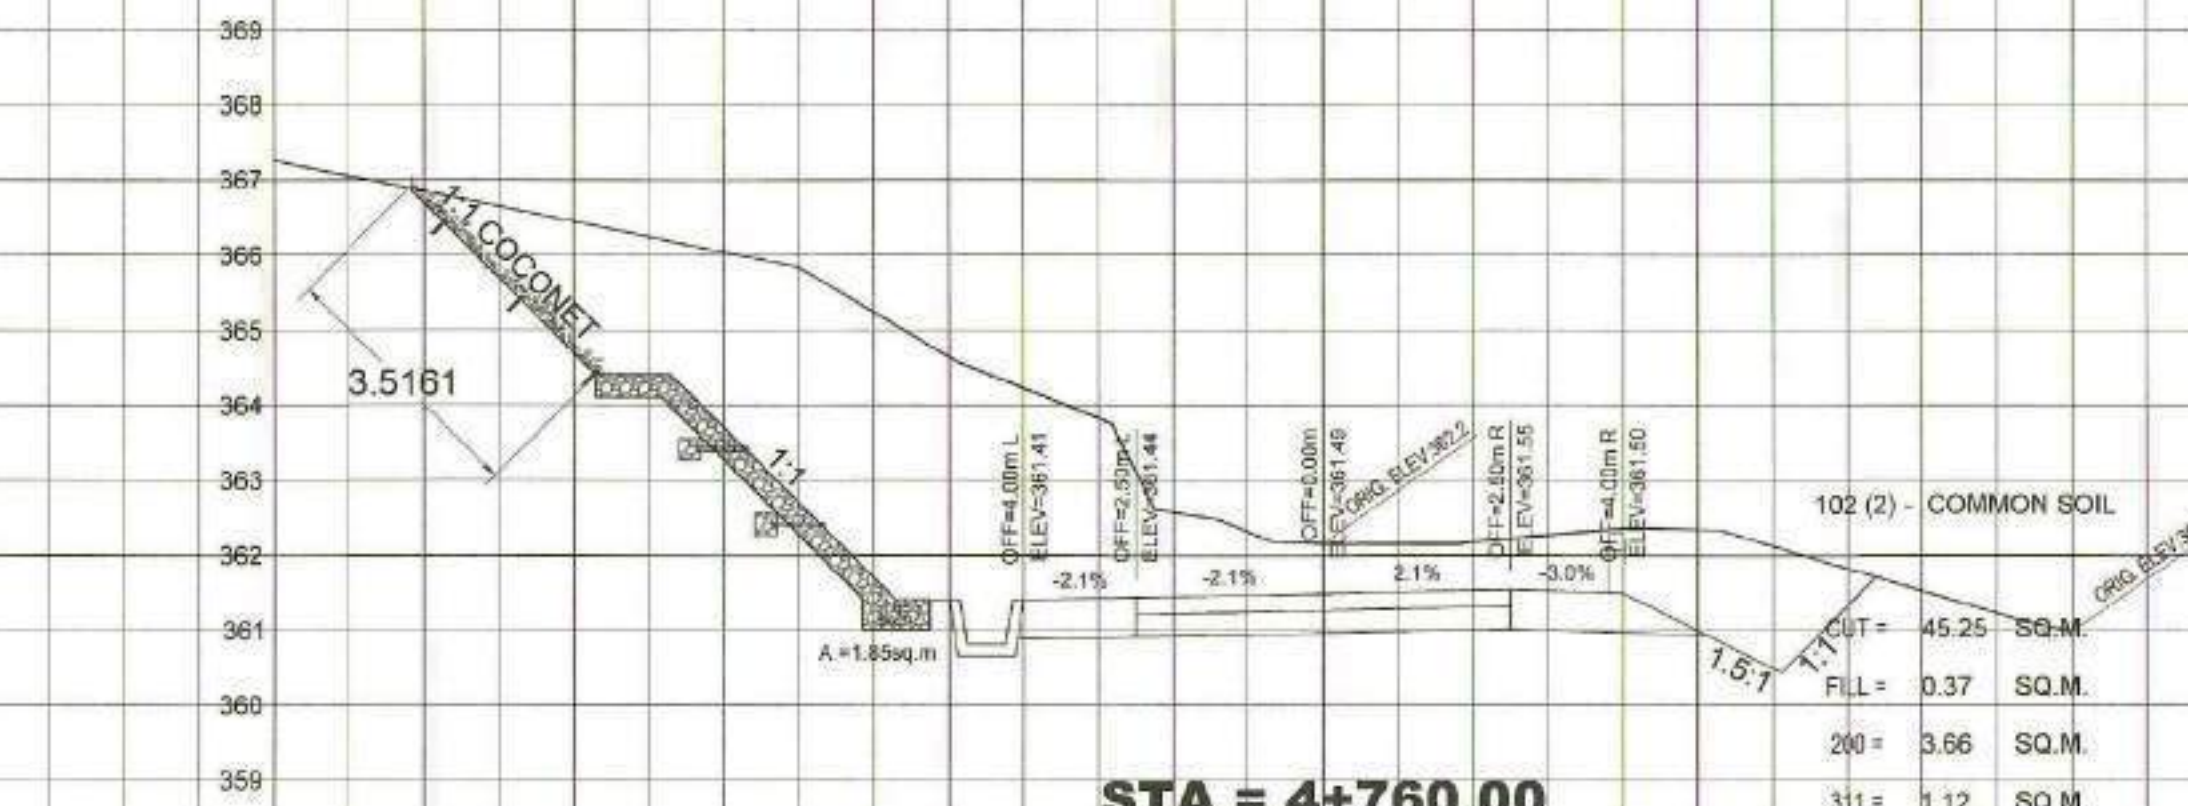
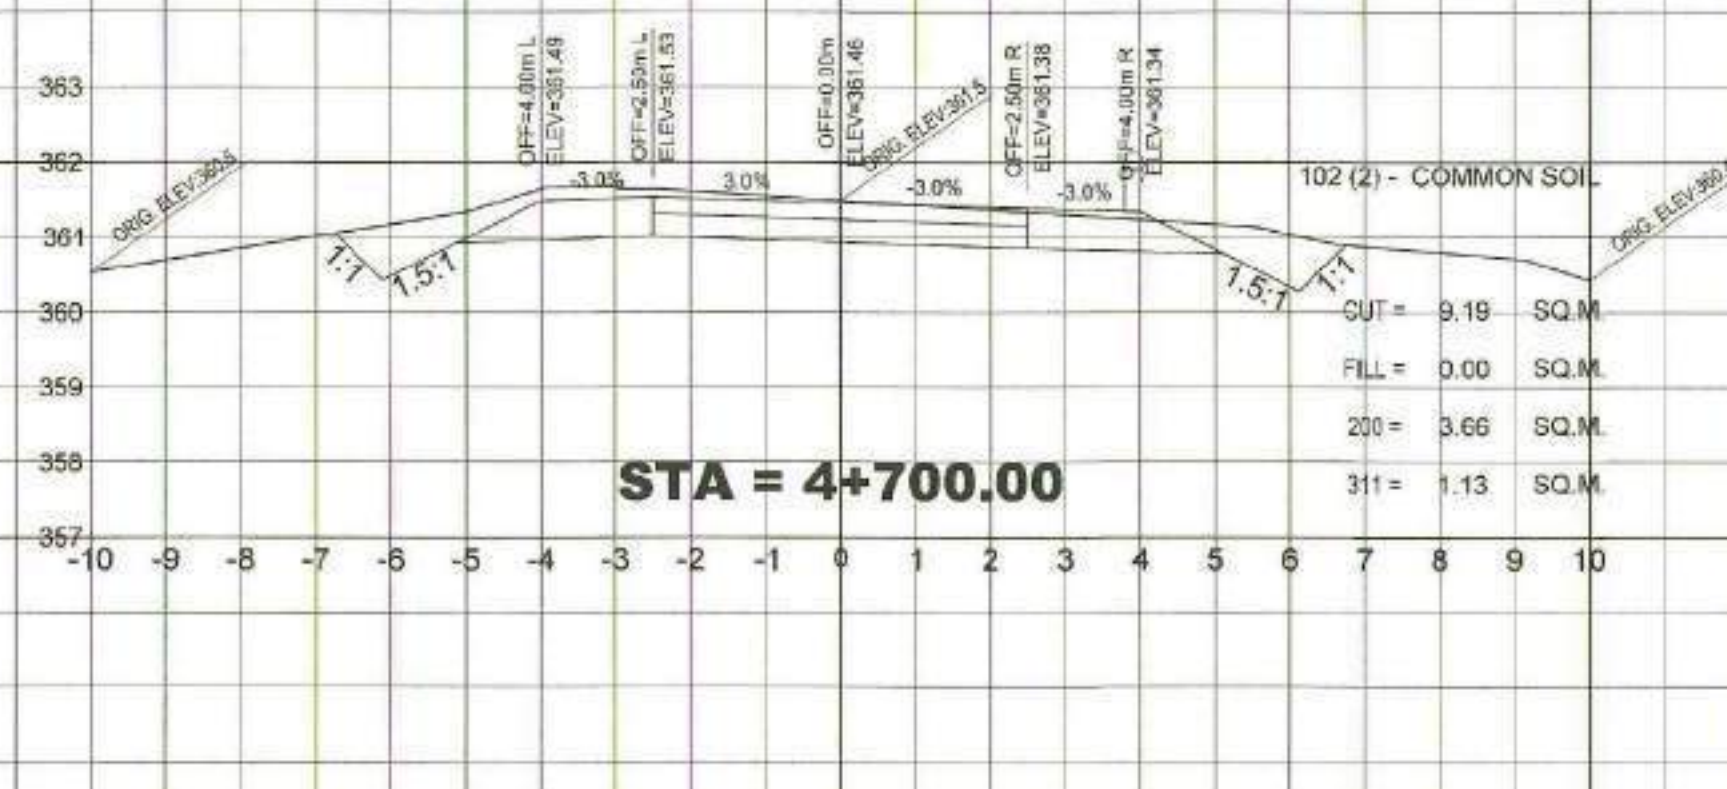
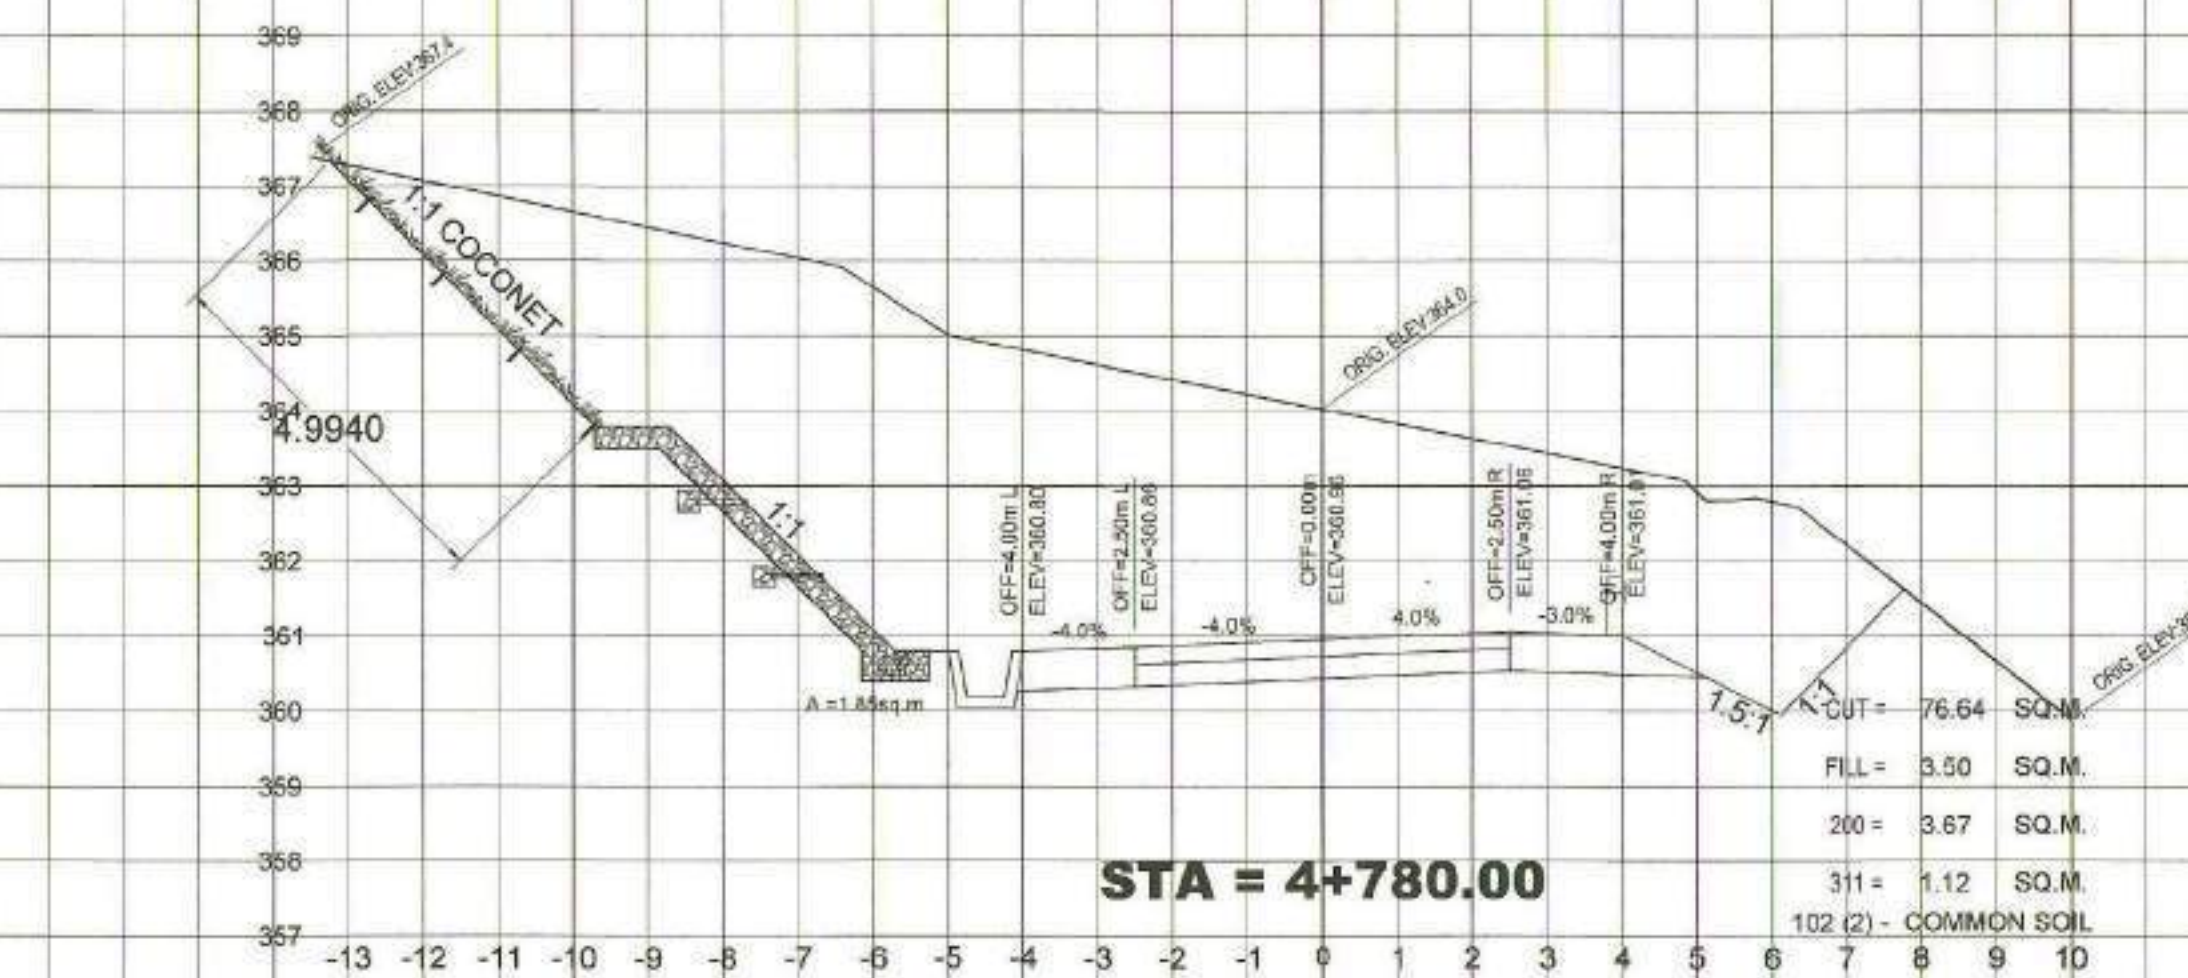
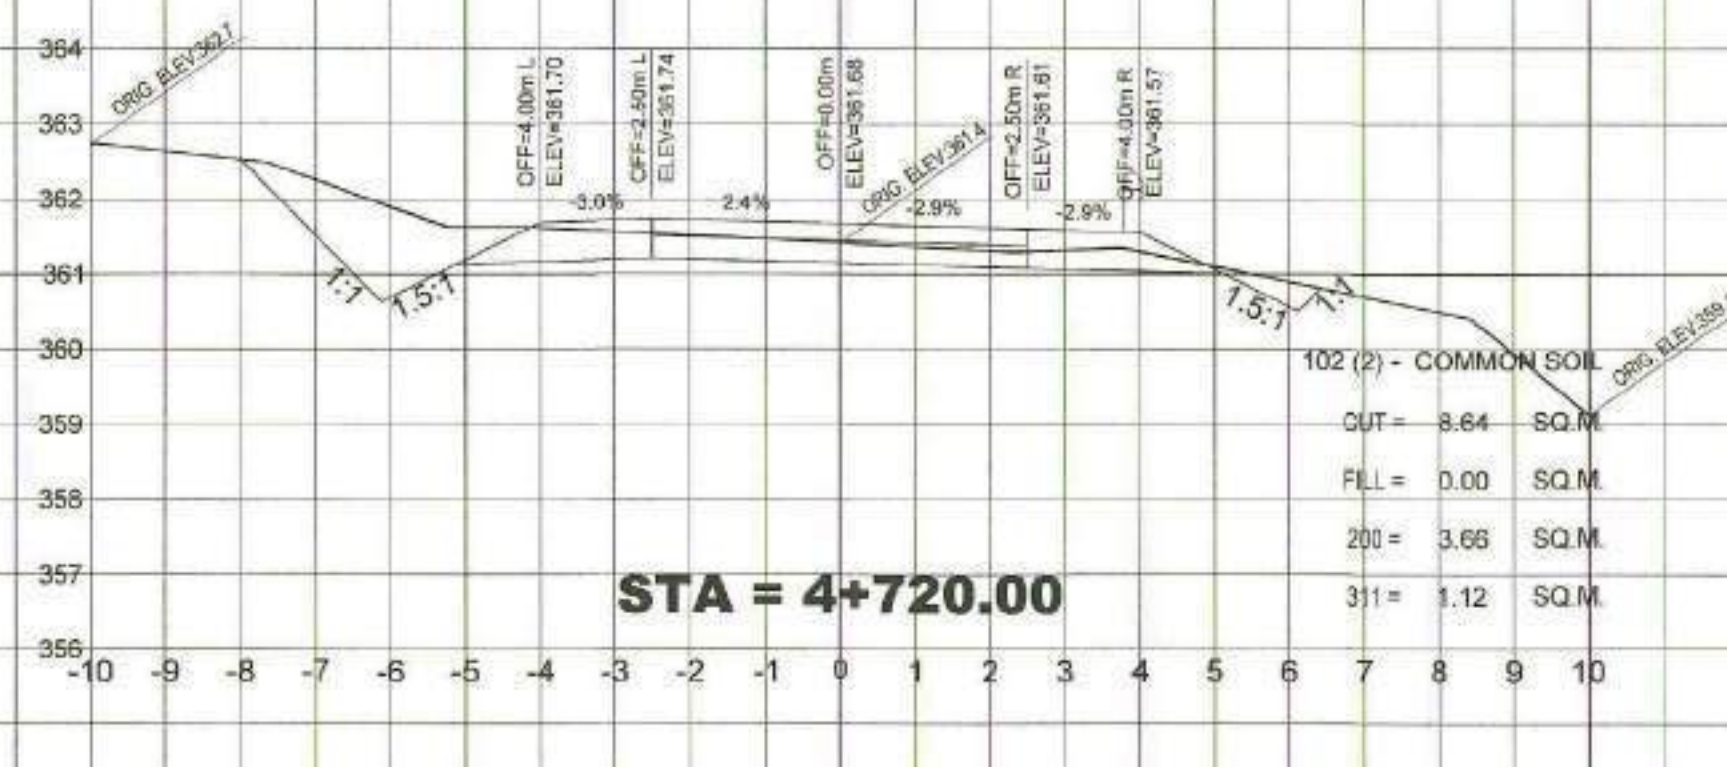
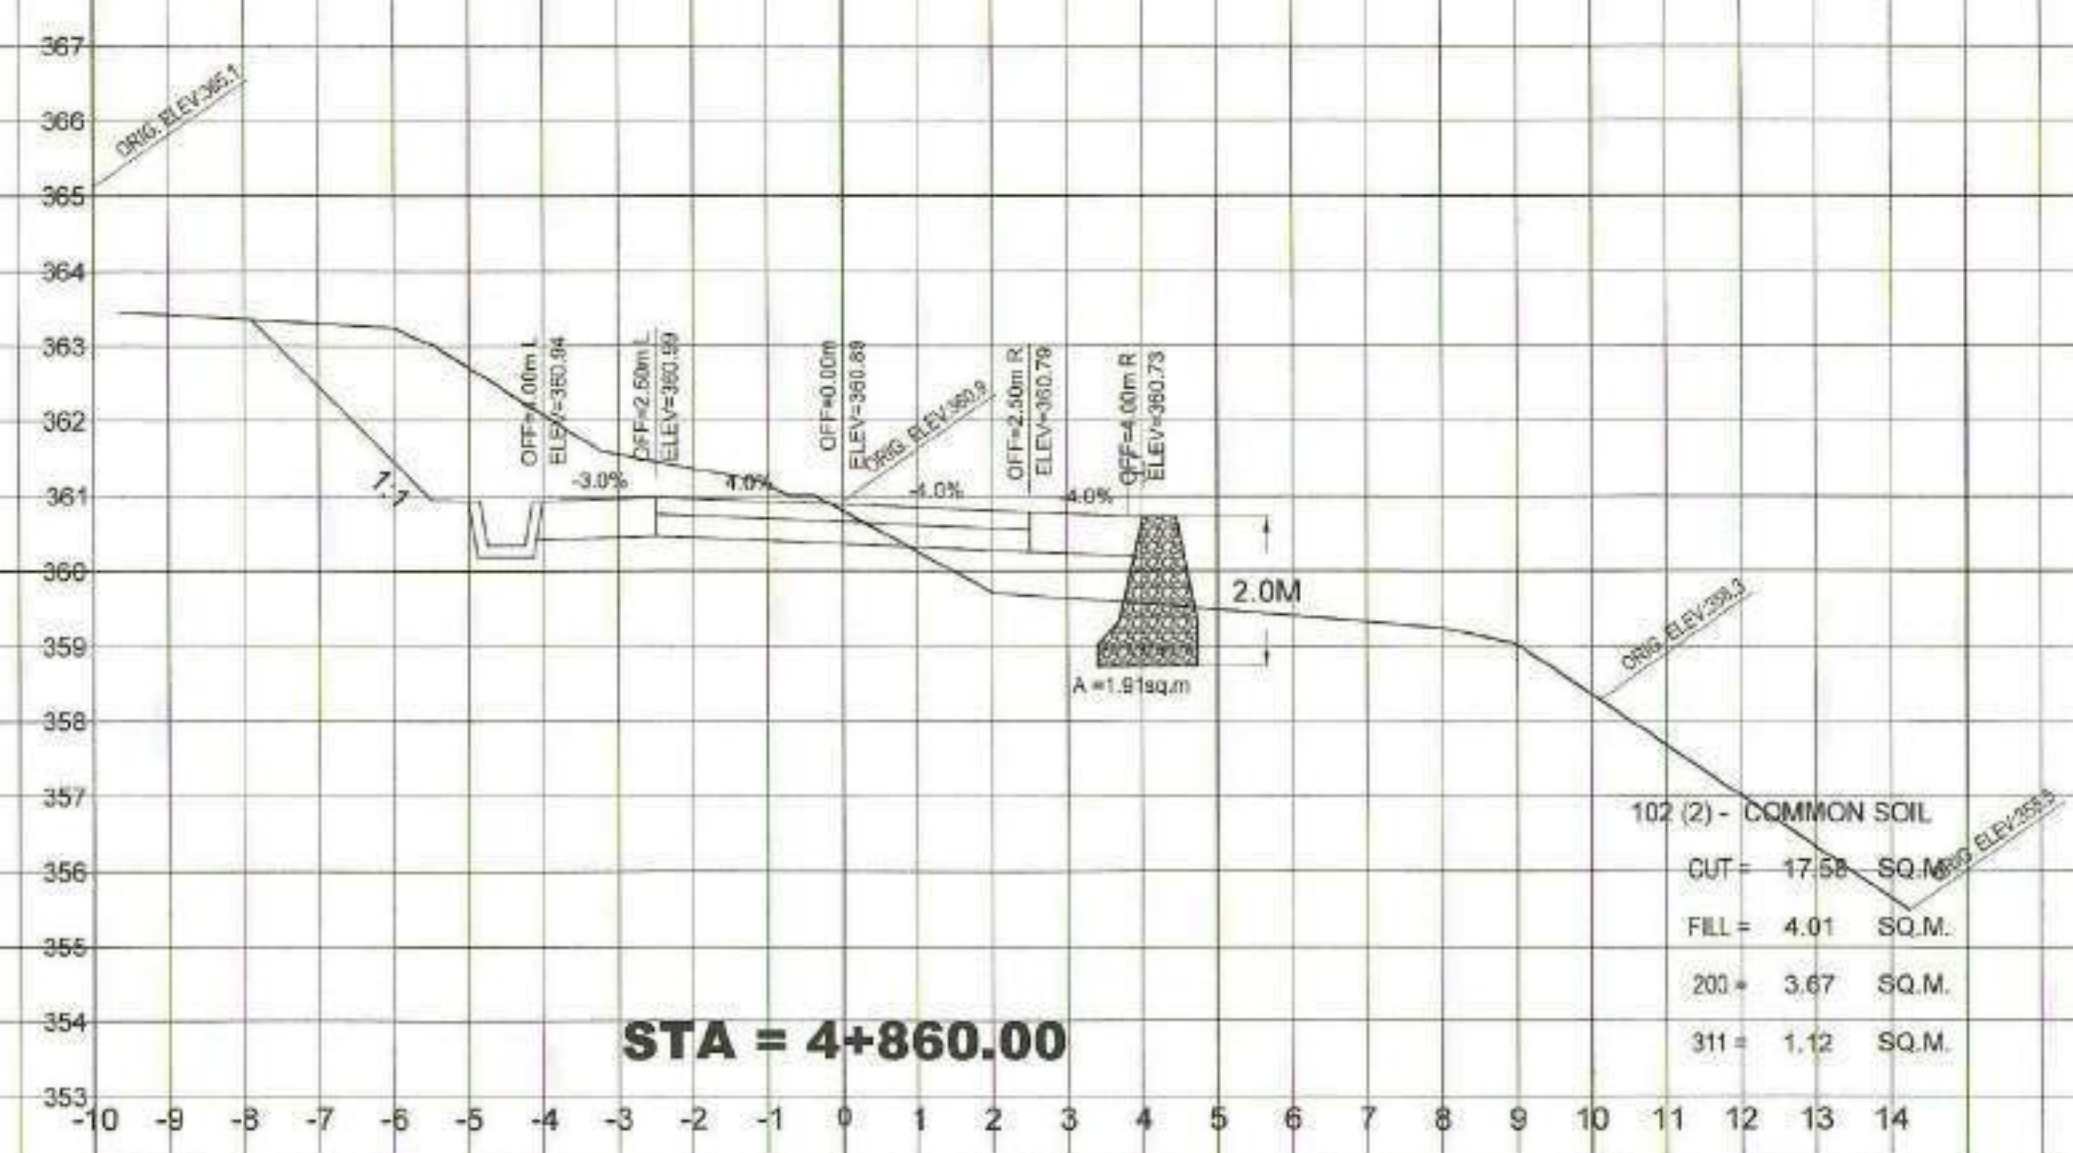


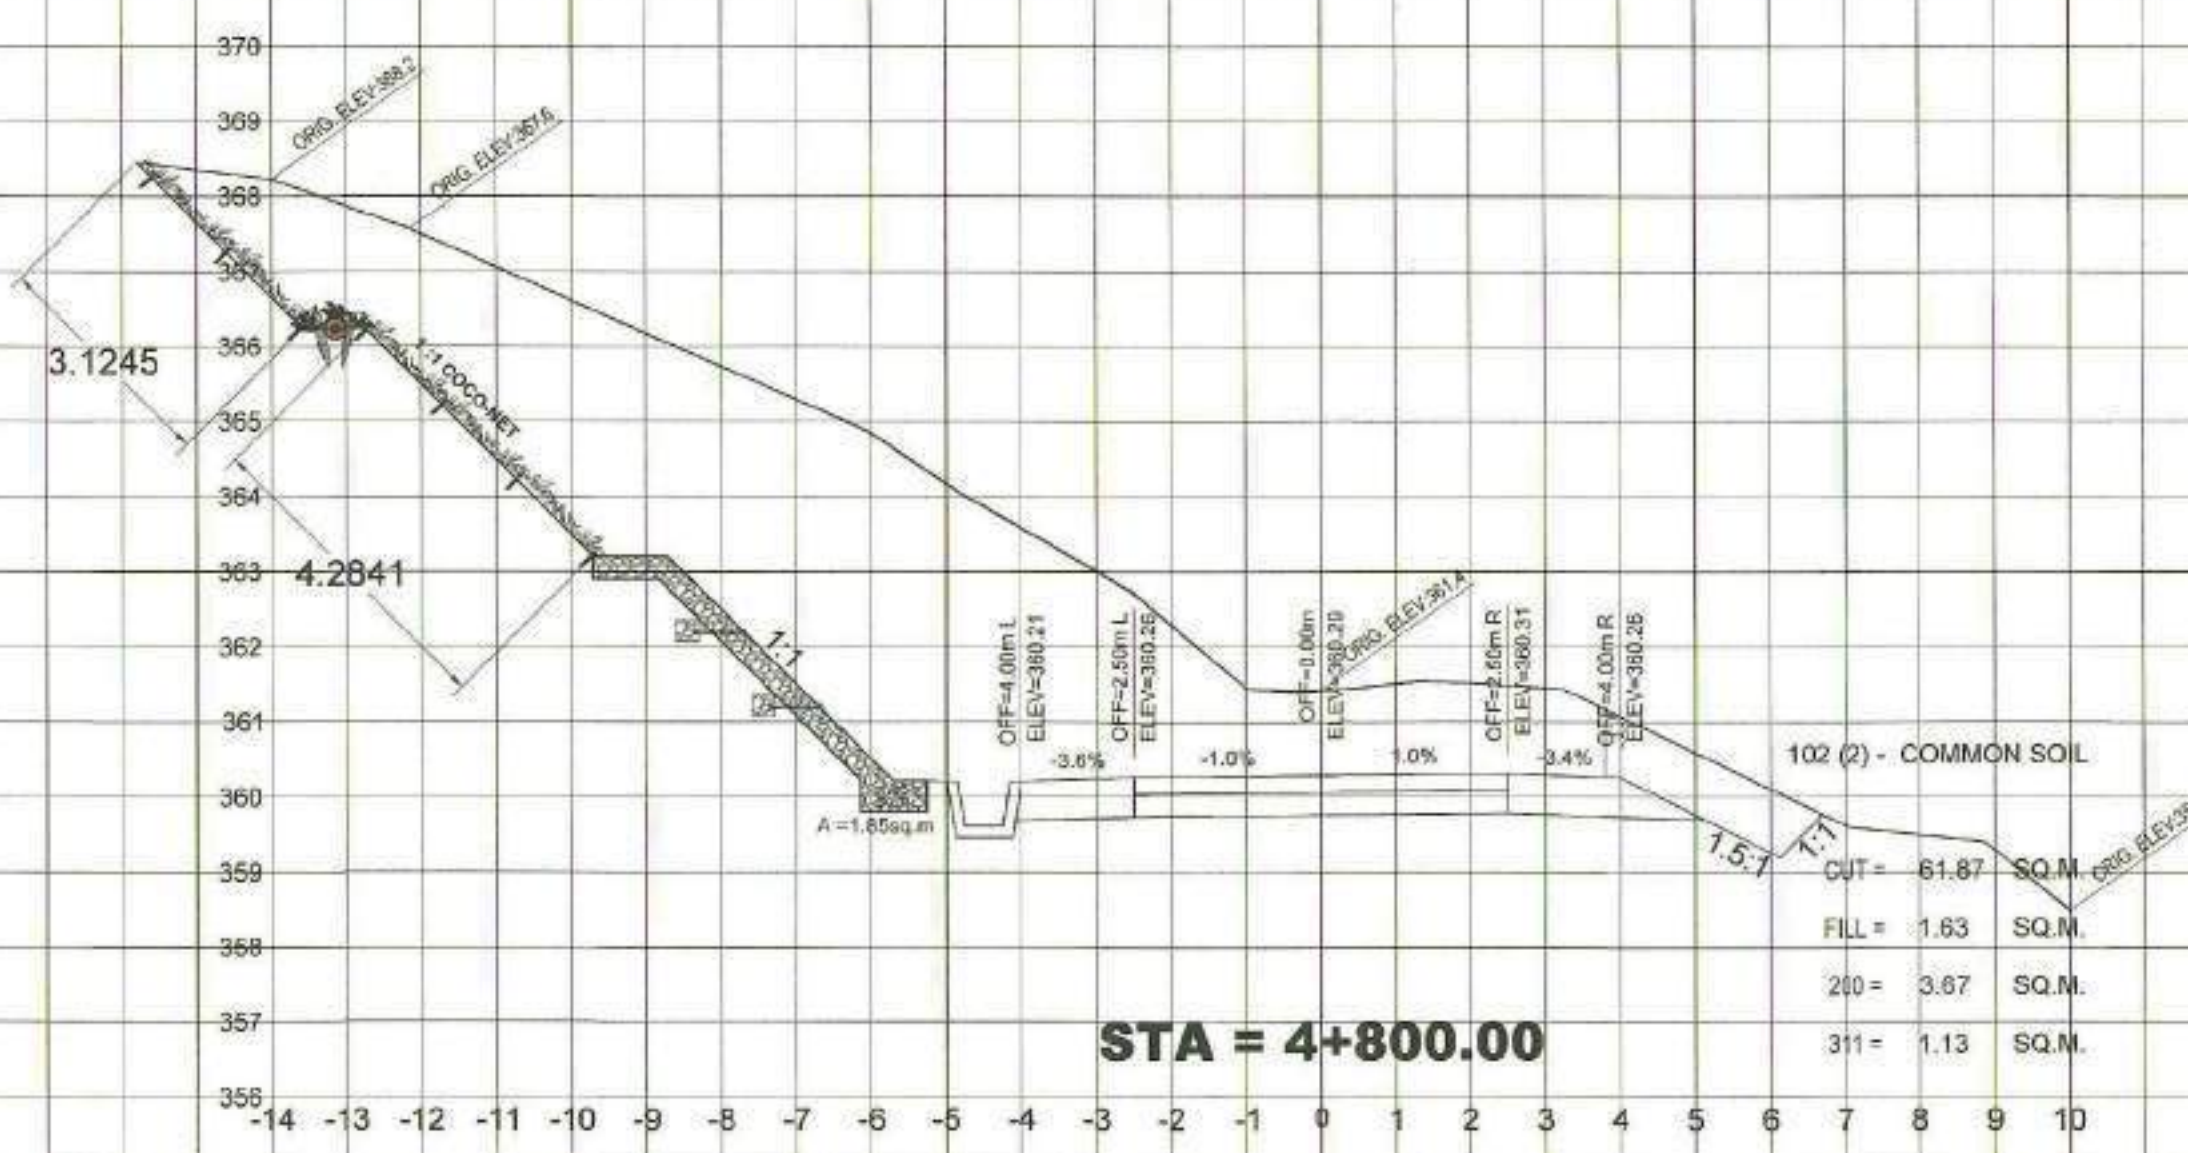

102

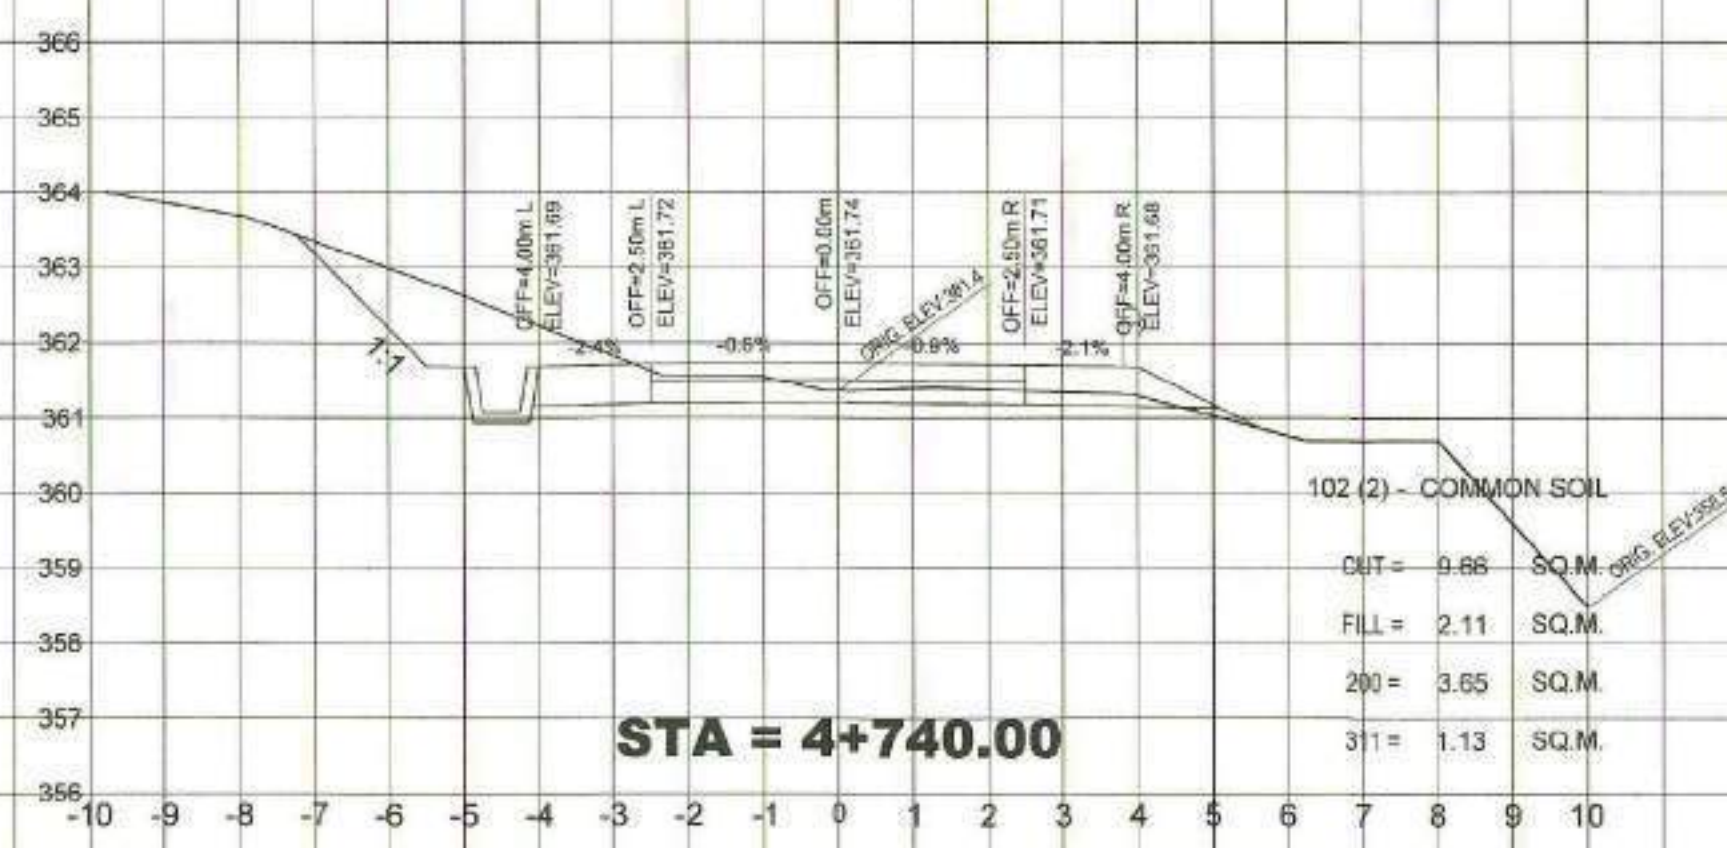

REPUBLIC OF THE PHILIPPINES
DEPARTMENT OF AGRICULTURE
"PHILIPPINE RURAL DEVELOPMENT
PROJECT SCALE UP"
PROVINCE OF DAVAO DE ORO
MUNICIPALITY OF LAAK

PROJECT NO.: PRDP-SU-IB-R011-DDO-003-000-000-2023-FMB
SUBPROJECT TITLE: REHABILITATION OF FMR FROM KILAGDING
RECENIA - KIBAGIQU ROAD,
LAAK WITH BRIDGE COMPONENT
LOCATION: LAAK, DAVAO DE ORO

PREPARED BY: DOMINADOR R. ALMEDILLA
OIC DIVISION HEAD - PDD

DESIGNED BY: RONNIE S. APARRI
ENGINEER II




CHECKED & REVIEWED BY: RODERICK M. DIGAMON
PROVINCIAL ENGINEER

RECOMMENDING APPROVAL: ALICIA M. GRACIADAS
CO - PPMIU

APPROVED: DOROTHY P. MONTEJO GONZAGA
GOVERNOR

SHEET CONTENTS: CROSS SECTIONS
NO OBJECTION

SHEET NO. 84
102

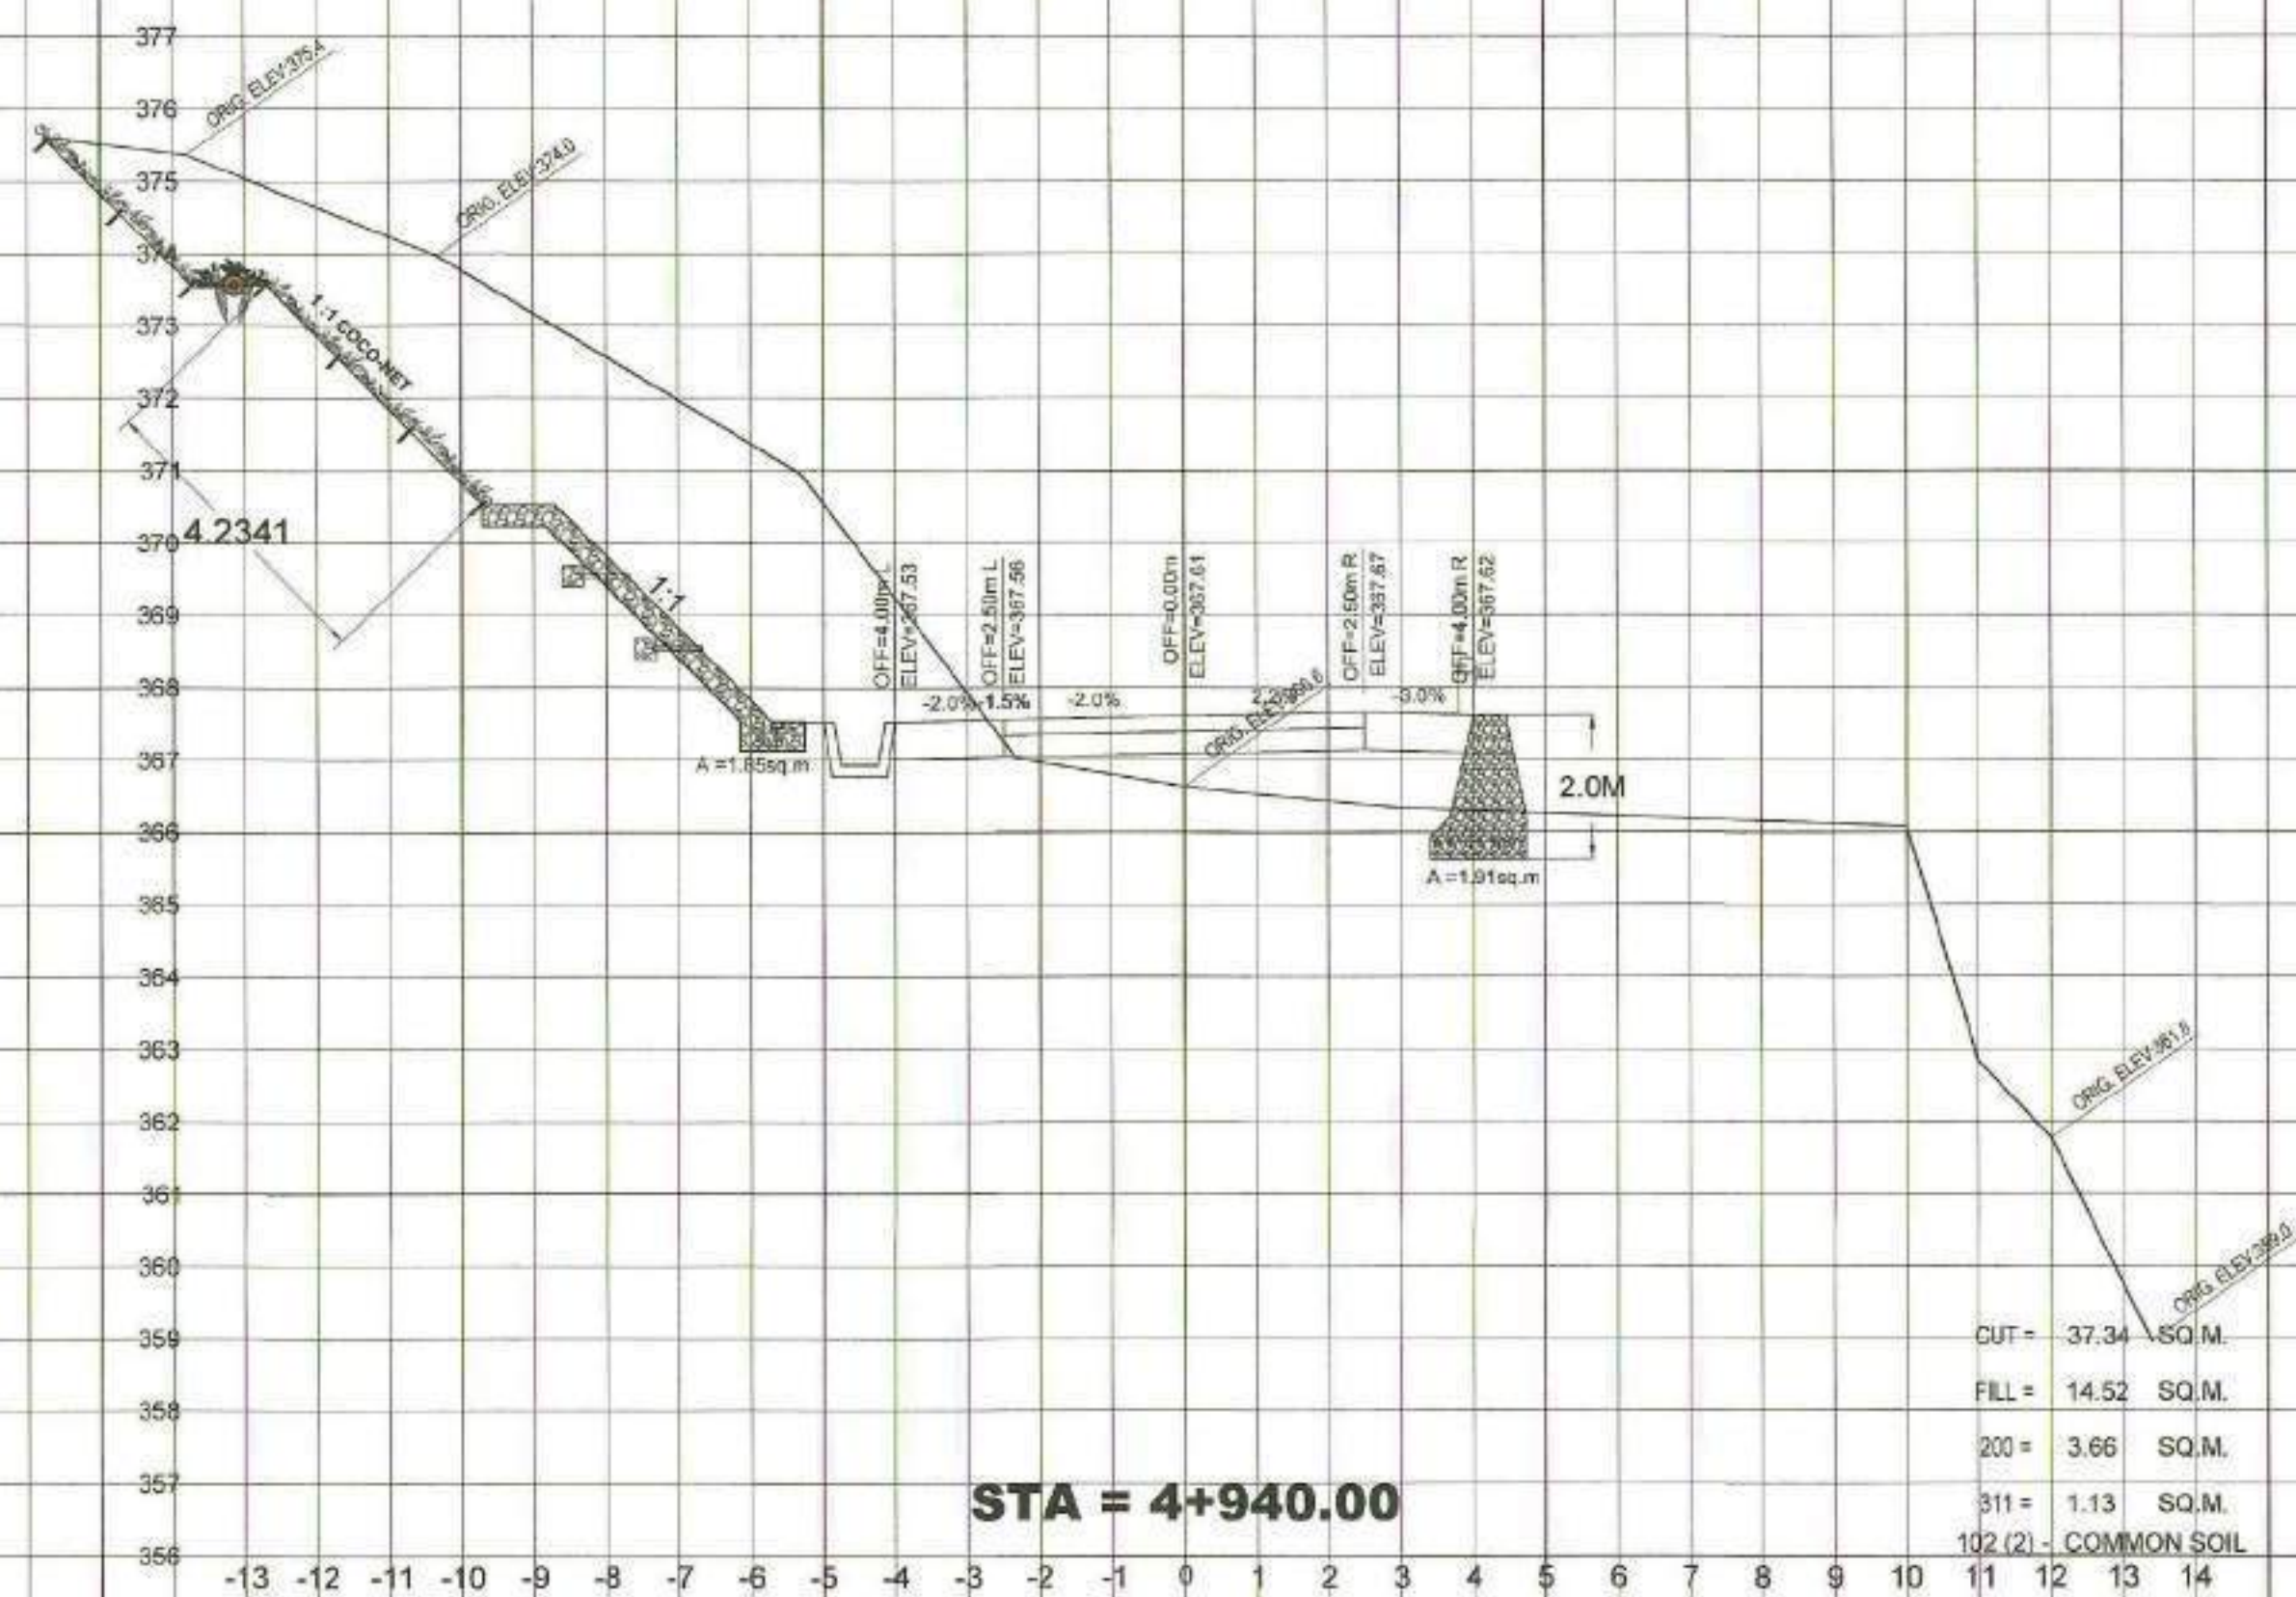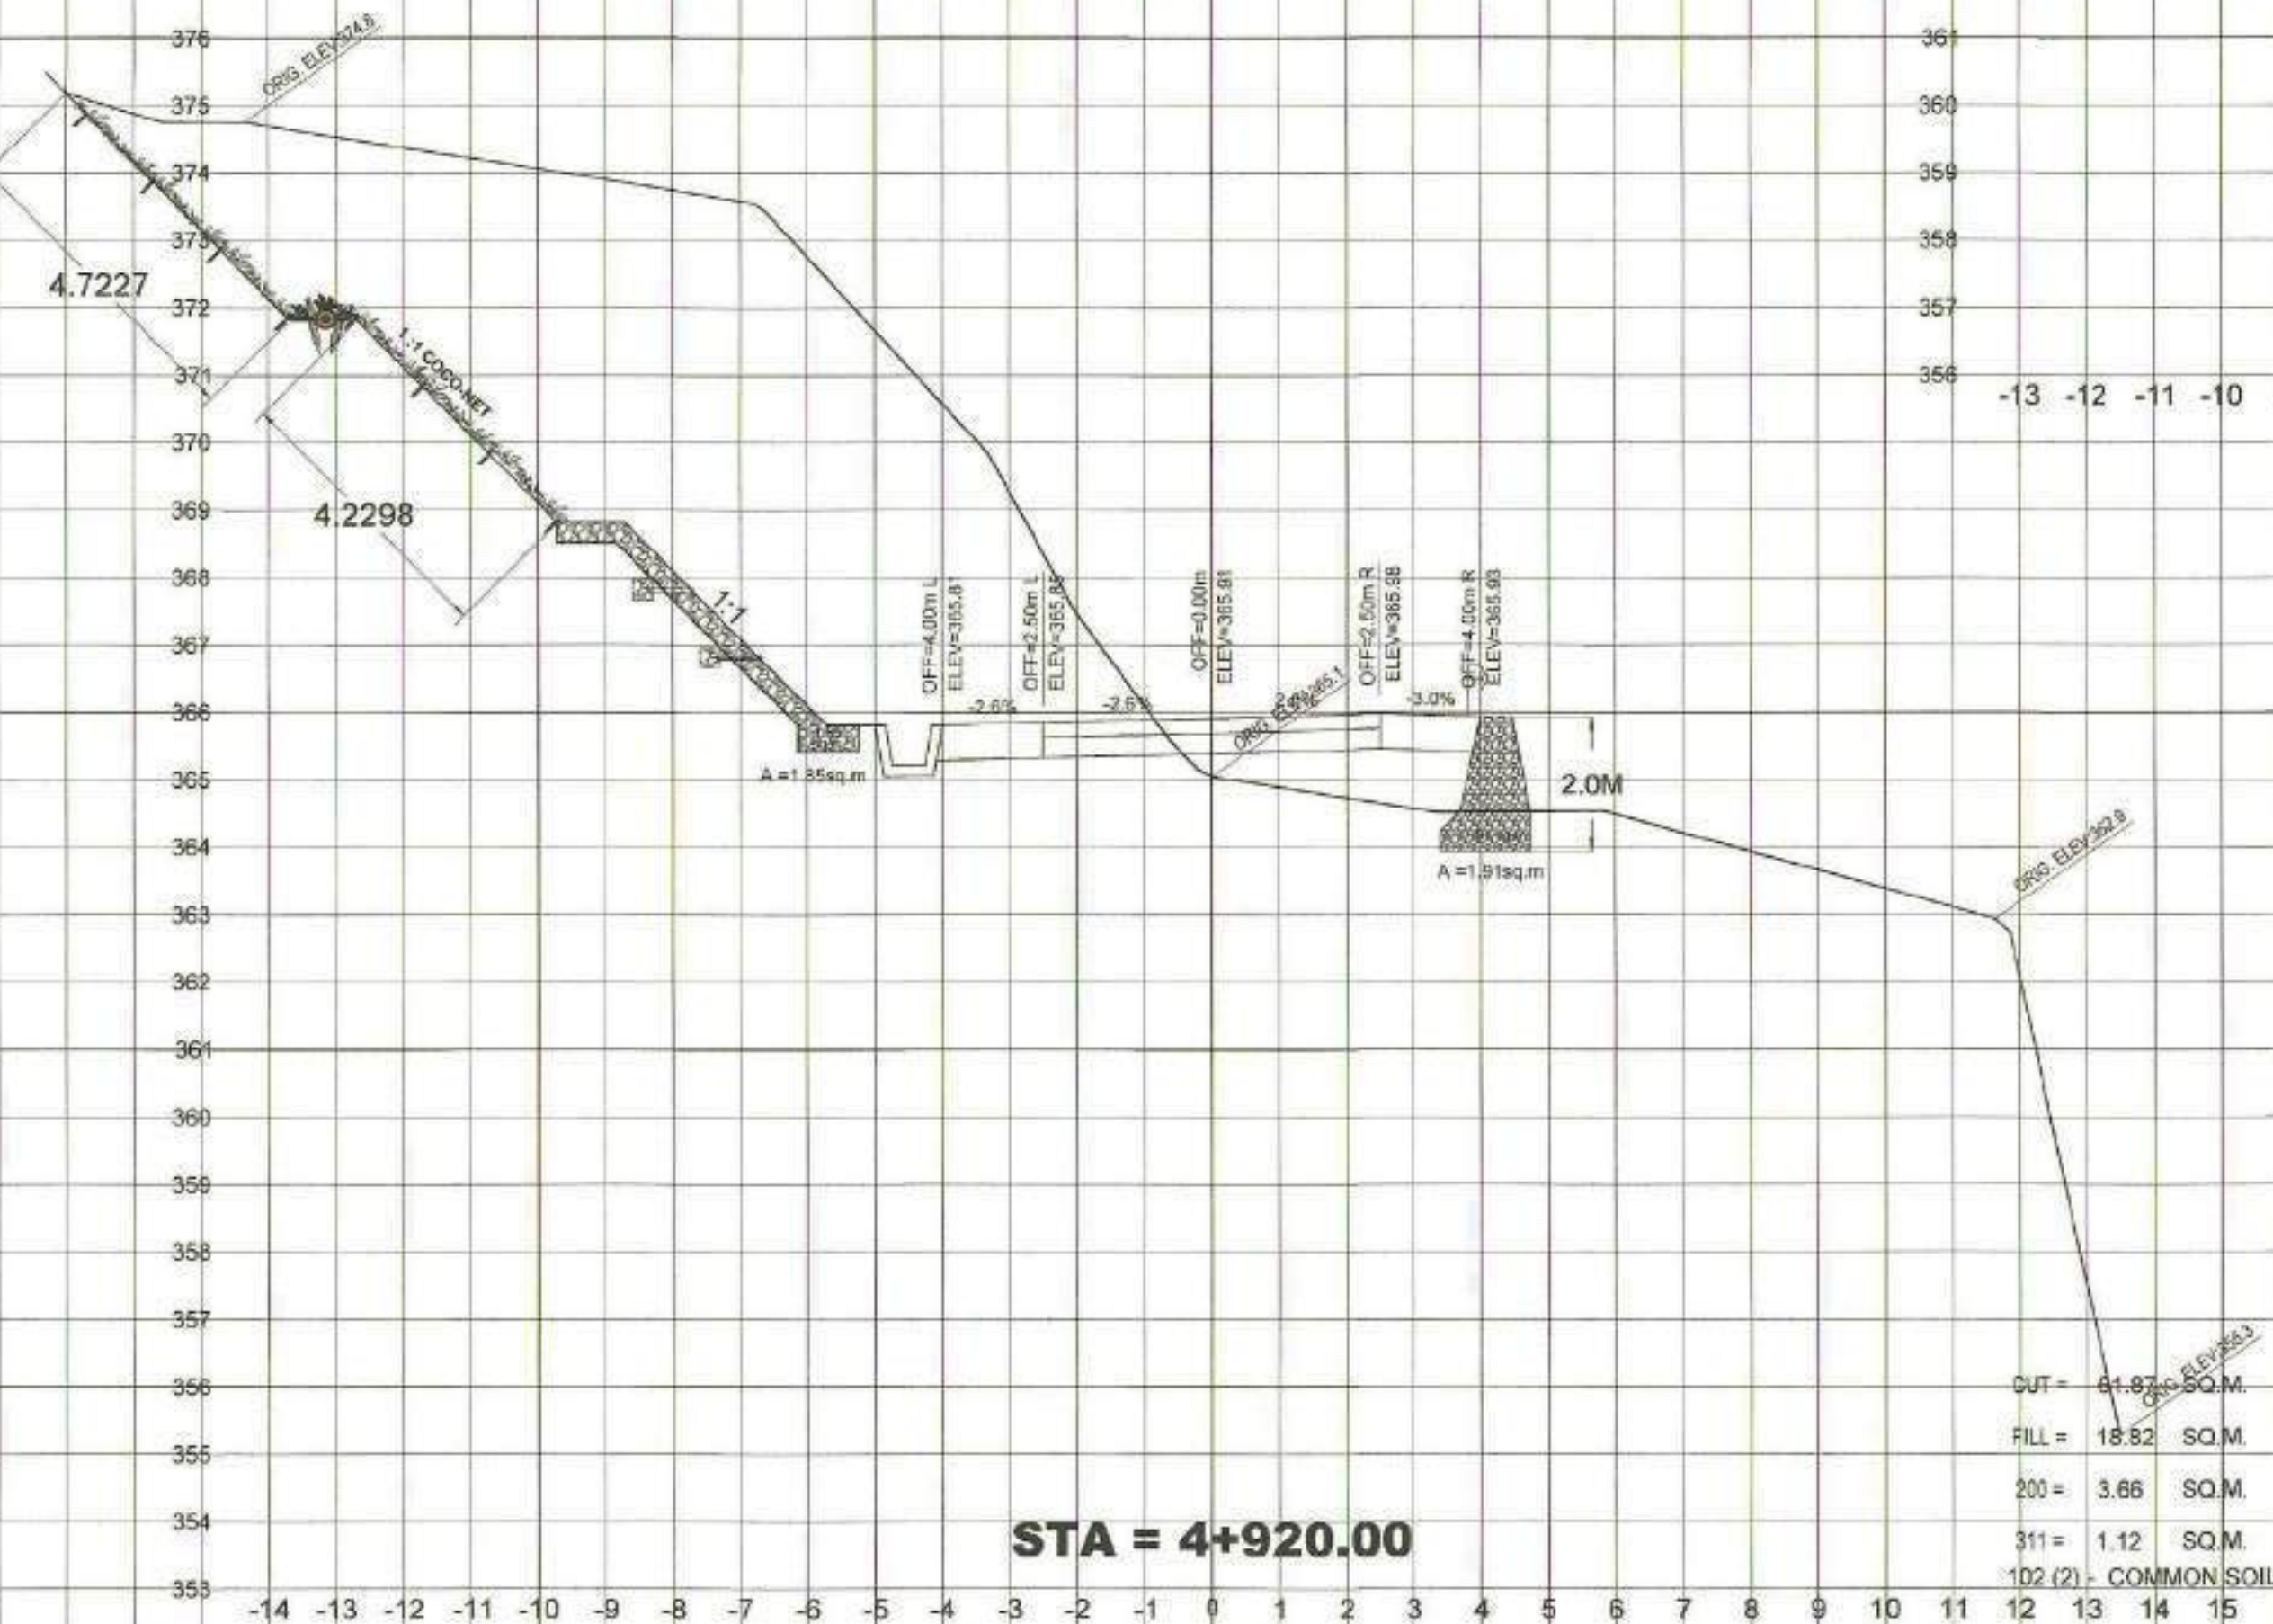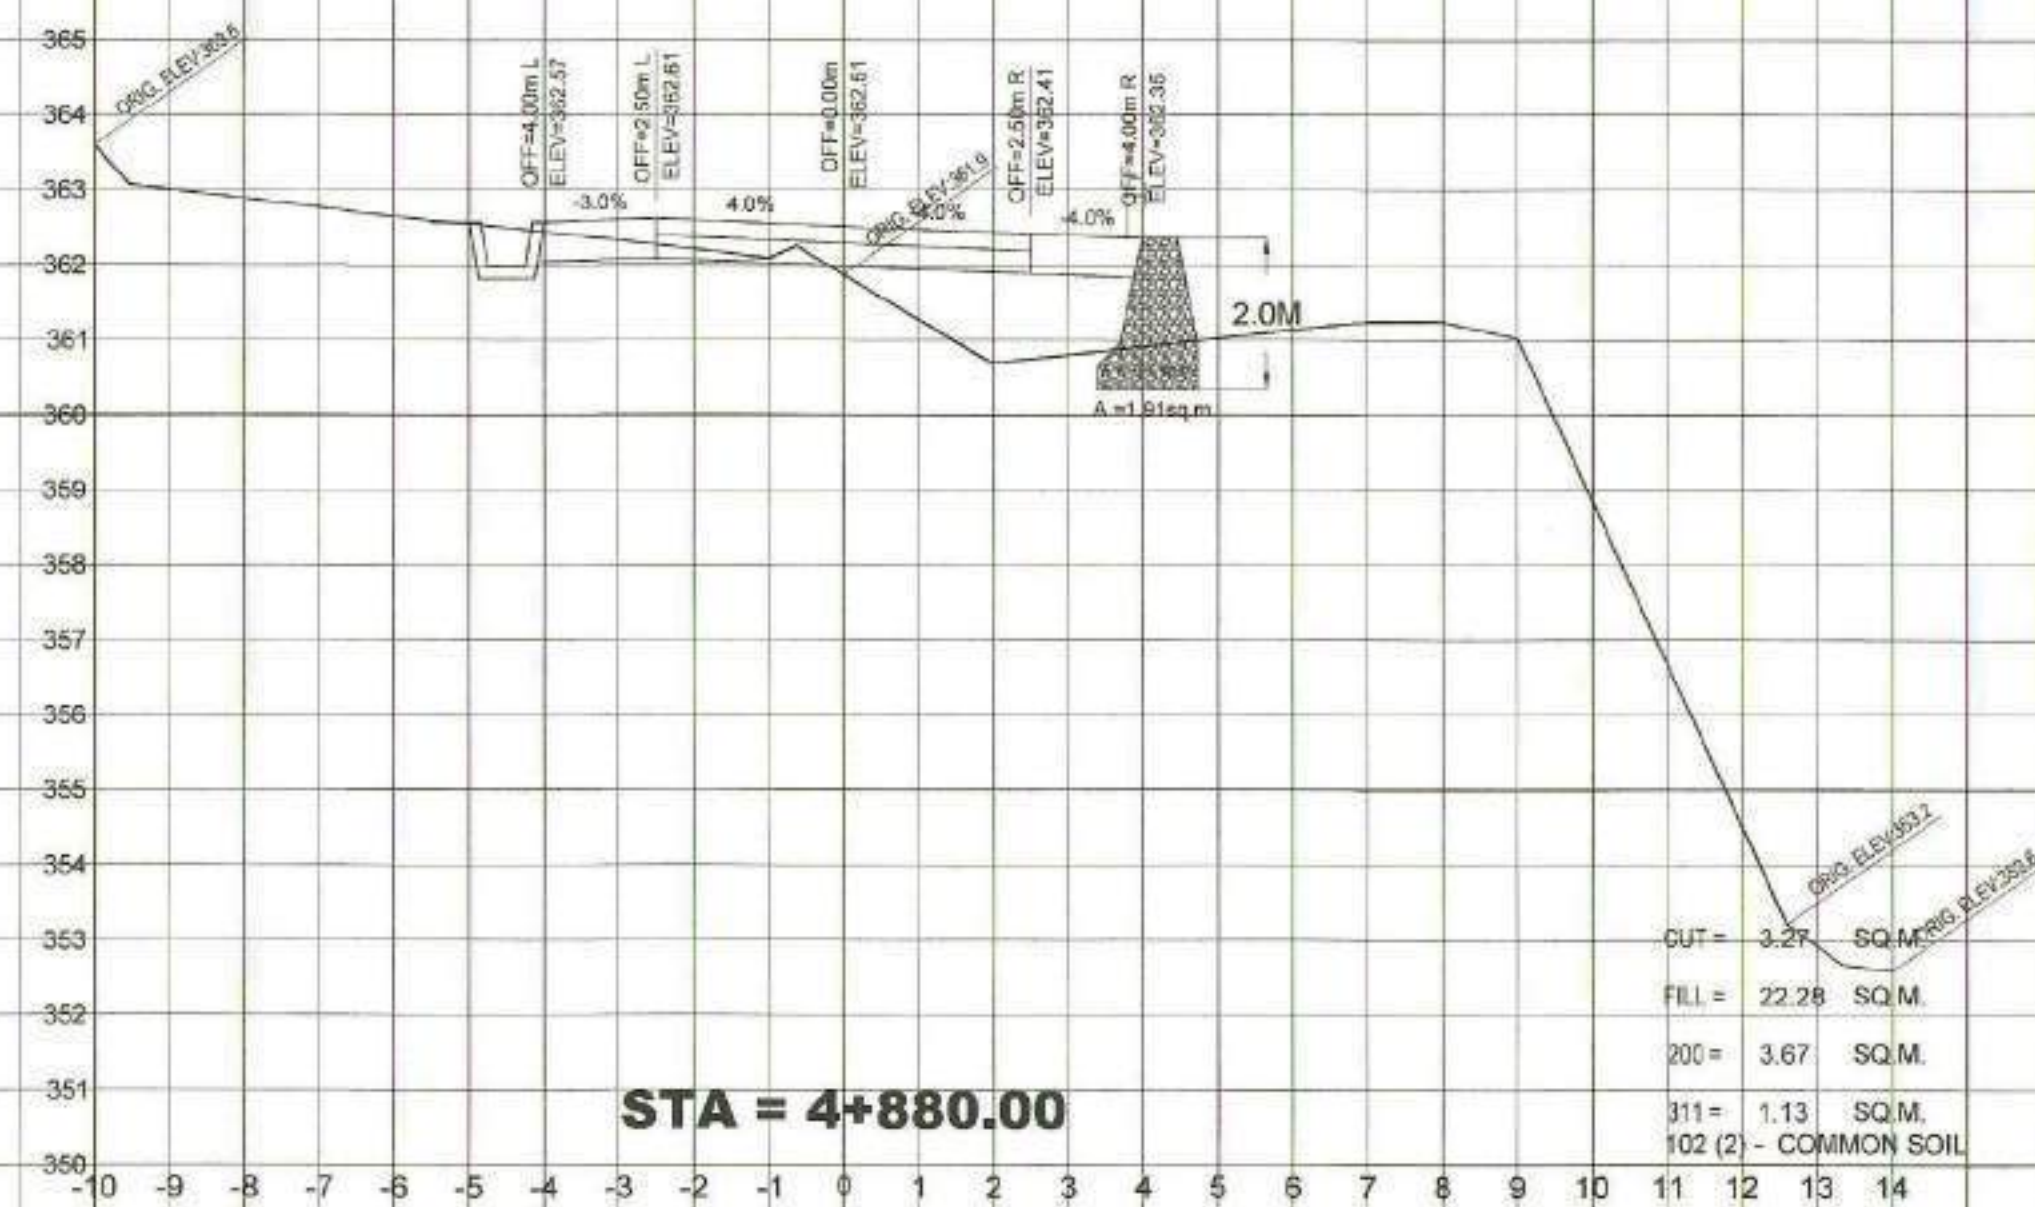

REPUBLIC OF THE PHILIPPINES
DEPARTMENT OF AGRICULTURE
"PHILIPPINE RURAL DEVELOPMENT
PROJECT SCALE UP"

PROVINCE OF DAVAO DE ORO
MUNICIPALITY OF LAAK

PROJECT NO.:	PRDP-SU-IB-R011-DDO-003-000-000-2023-FMB
SUBPROJECT TITLE:	REHABILITATION OF FMR FROM KILAGDING RECENIA - KIBAGIOU ROAD, LAAK WITH BRIDGE COMPONENT
LOCATION:	LAAK, DAYAO DE ORO

PREPARED BY: 
DOMINADOR R. ALMEDILLA
OIC DIVISION HEAD - PDD

DESIGNED BY:



RONNIE S. APARRI
ENGINEER II

CHECKED & REVIEWED BY:



RODERICK M. DIGAMON
PROVINCIAL ENGINEER

RECOMMENDING APPROVAL:

Alicia M. Graciadas

ALICIA M. GRACIADAS

DO - PPMIU

APPROVED:

DOROTHY P. MONTEALO GONZAGA
GOVERNOR


CROSS SECTION

RPCO XI
NO OBJECT


SHEET NO.

85

102

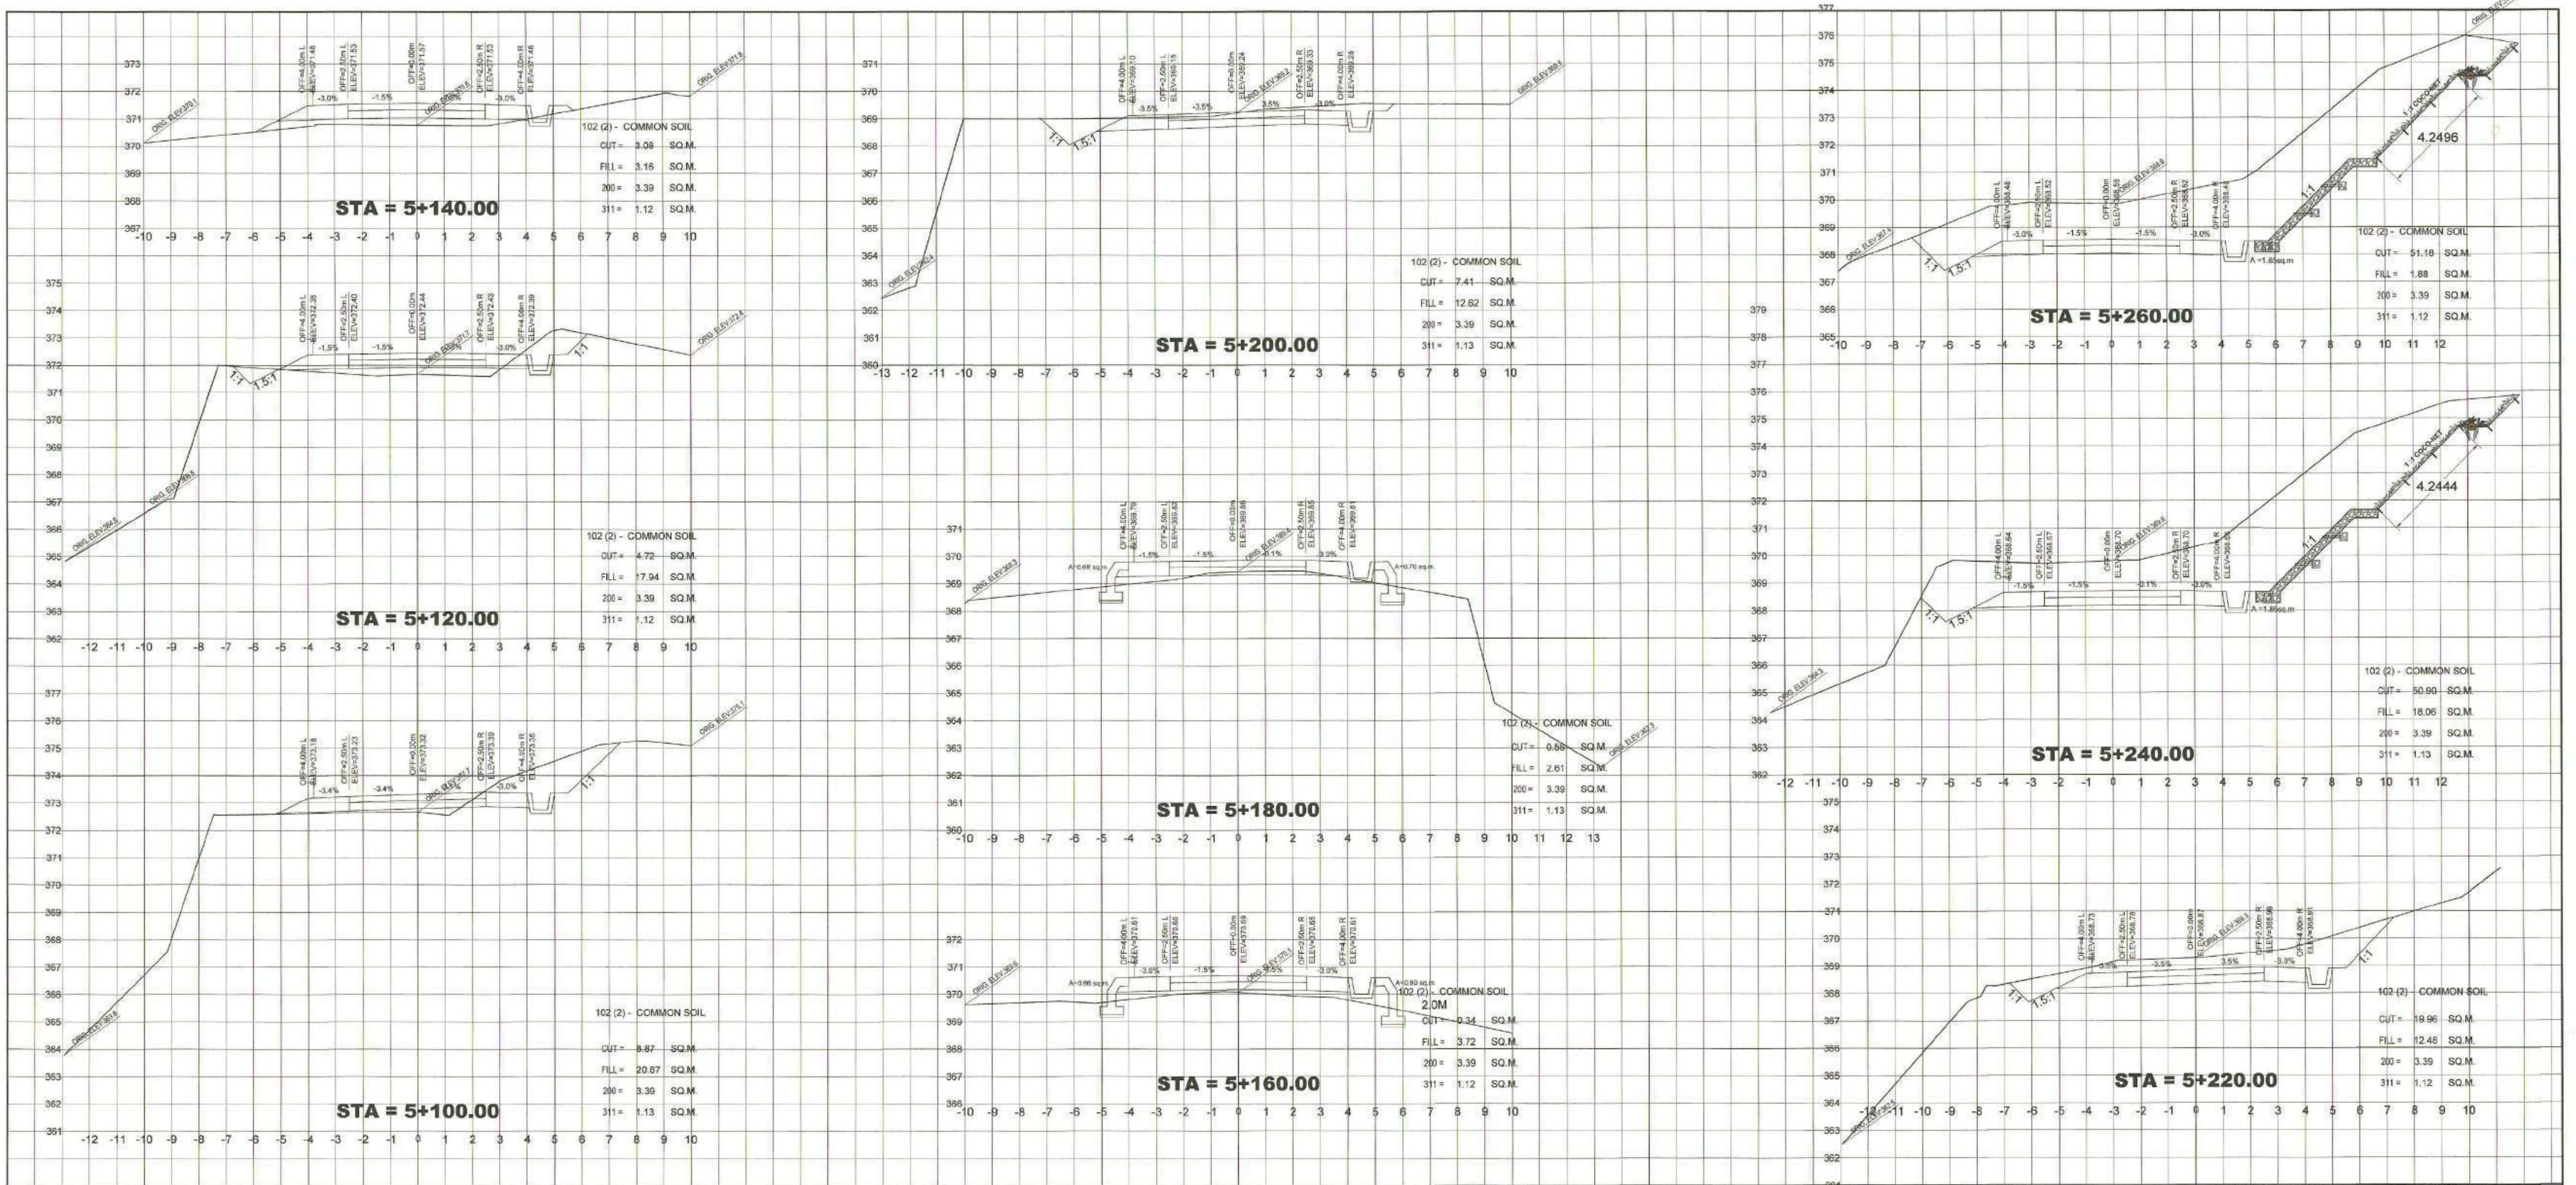

	PROJECT NO.: PRDP-SU-IB-R011-DDO-003-000-000-2023-FMB	PREPARED BY:	DESIGNED BY:	CHECKED & REVIEWED BY:	RECOMMENDING APPROVAL:	APPROVED:	SHEET CONTENTS: CROSS SECTIONS 	SHEET NO. 87
	SUBPROJECT TITLE: REHABILITATION OF FMR FROM KILAGDING RECENIA - KIBAGIOU ROAD, LAAK WITH BRIDGE COMPONENT	DOMINADOR R. ALMEDILLA OIC DIVISION HEAD - PDD	RONNIE S. APARRI ENGINEER II	RODERICK M. DIGAMON PROVINCIAL ENGINEER	ALICIA M. GRACIADAS CO - PPMIU	DOROTHY P. MONTEJO-GONZAGA GOVERNOR	SIGNATURE:	102
	LOCATION: LAAK, DAVAO DE ORO	PROVINCE OF DAVAO DE ORO MUNICIPALITY OF LAAK						102
	BUILD Component near							102

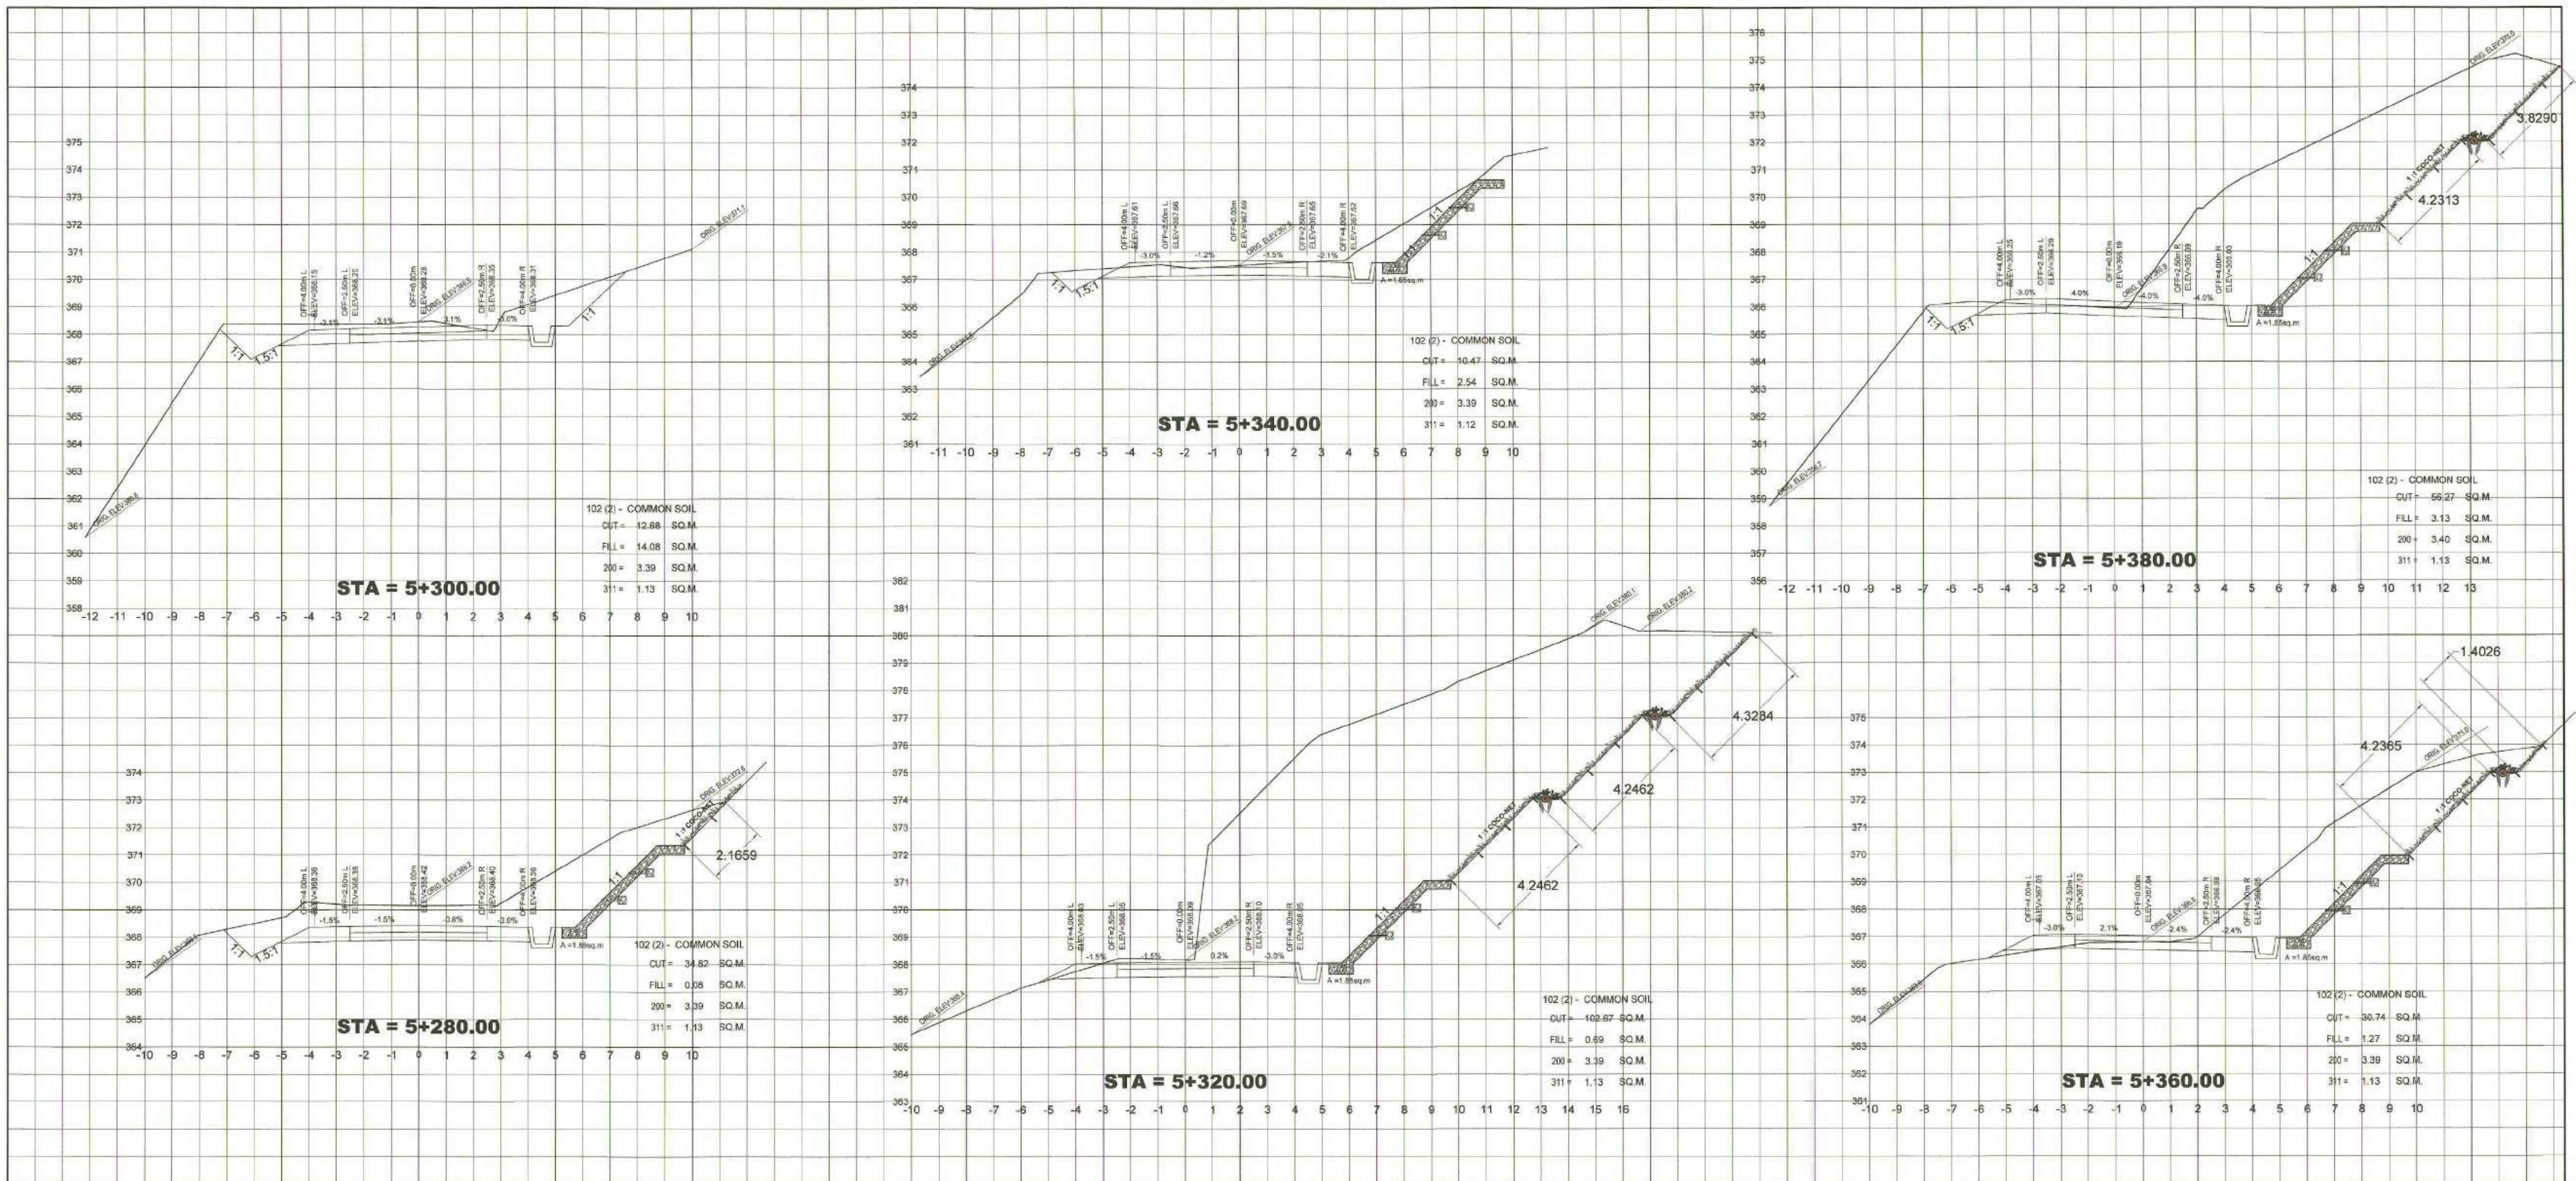

	REPUBLIC OF THE PHILIPPINES DEPARTMENT OF AGRICULTURE "PHILIPPINE RURAL DEVELOPMENT PROJECT SCALE UP" PROVINCE OF DAVAO DE ORO MUNICIPALITY OF LAAK	PROJECT NO.: SUBPROJECT TITLE: LOCATION:	PRDP-SU-IB-R011-DDO-003-000-000-2023-FMB REHABILITATION OF FMR FROM KILAGDING RECENA - KIBAGIQU ROAD, LAAK WITH BRIDGE COMPONENT LAAK, DAVAO DE ORO	PREPARED BY: DOMINADOR R. ALMEDILLA OIC DIVISION HEAD - PDD	DESIGNED BY: RONNIE S. APARRI ENGINEER II	CHECKED & REVIEWED BY: RODERICK M. DIGAMON PROVINCIAL ENGINEER	RECOMMENDING APPROVAL: ALICIA M. GRACIADAS CO - PPMIU	APPROVED: DOROTHY P. MONTEGRO GONZAGA GOVERNOR	SHEET CONTENTS: CROSS SECTIONS NO OBJECTION	SHEET NO. 88 102
--	--	--	---	---	---	--	---	--	---	------------------------

SIGNATURE:
 1. SUB-DIVISION HEAD