

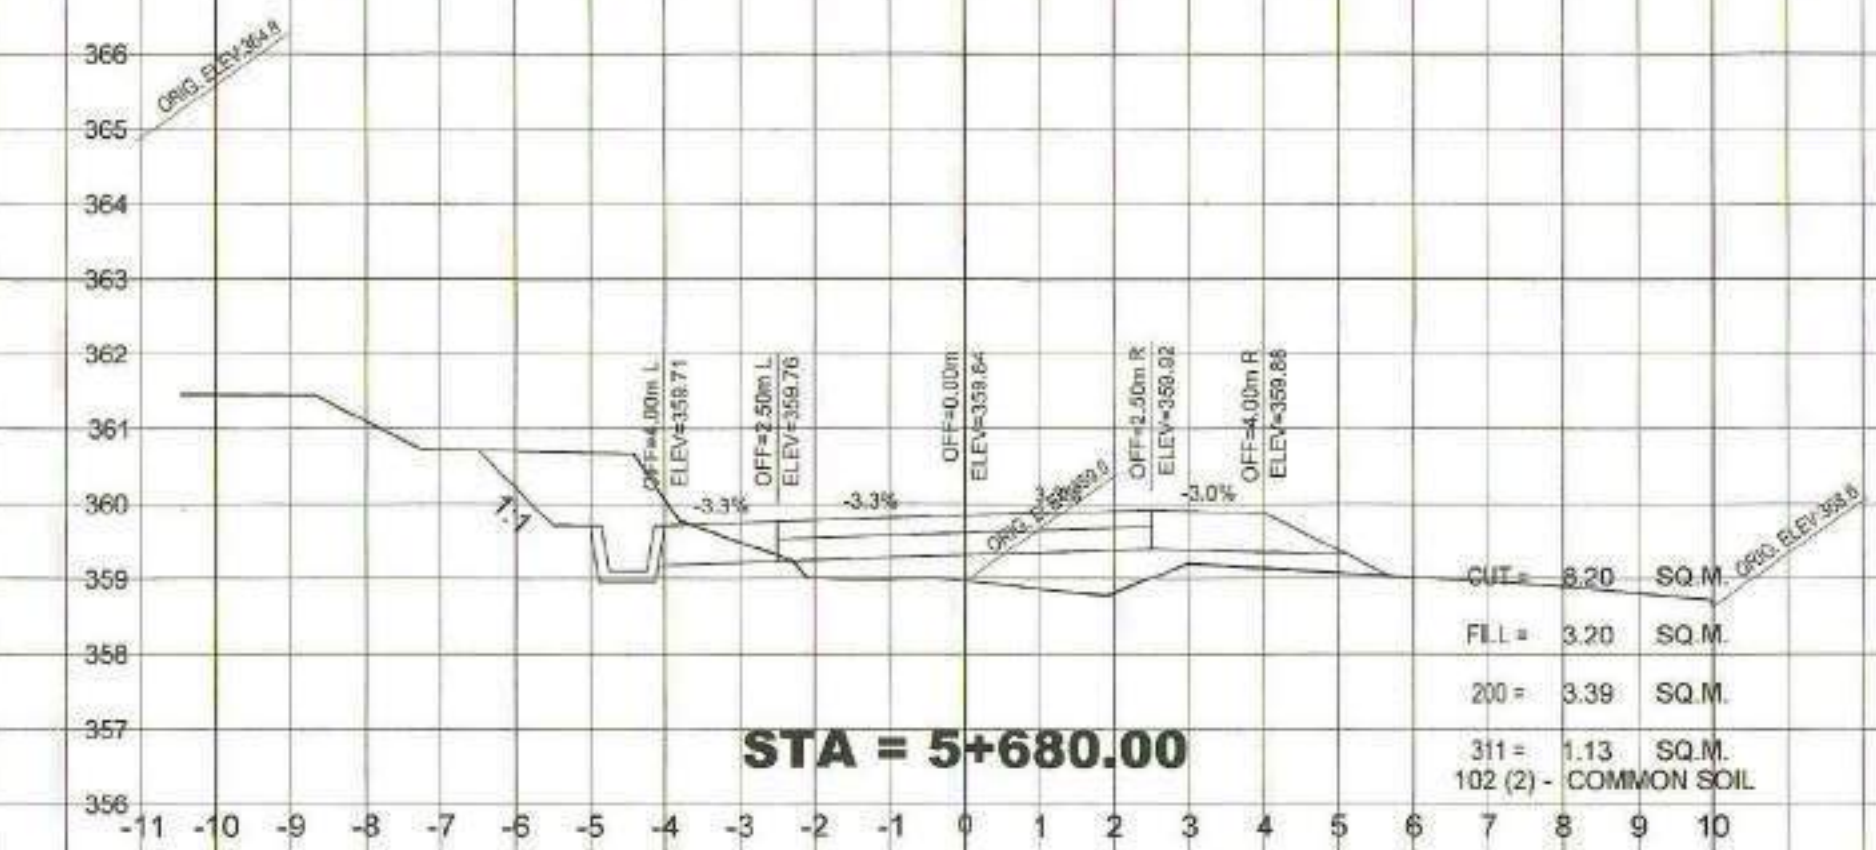
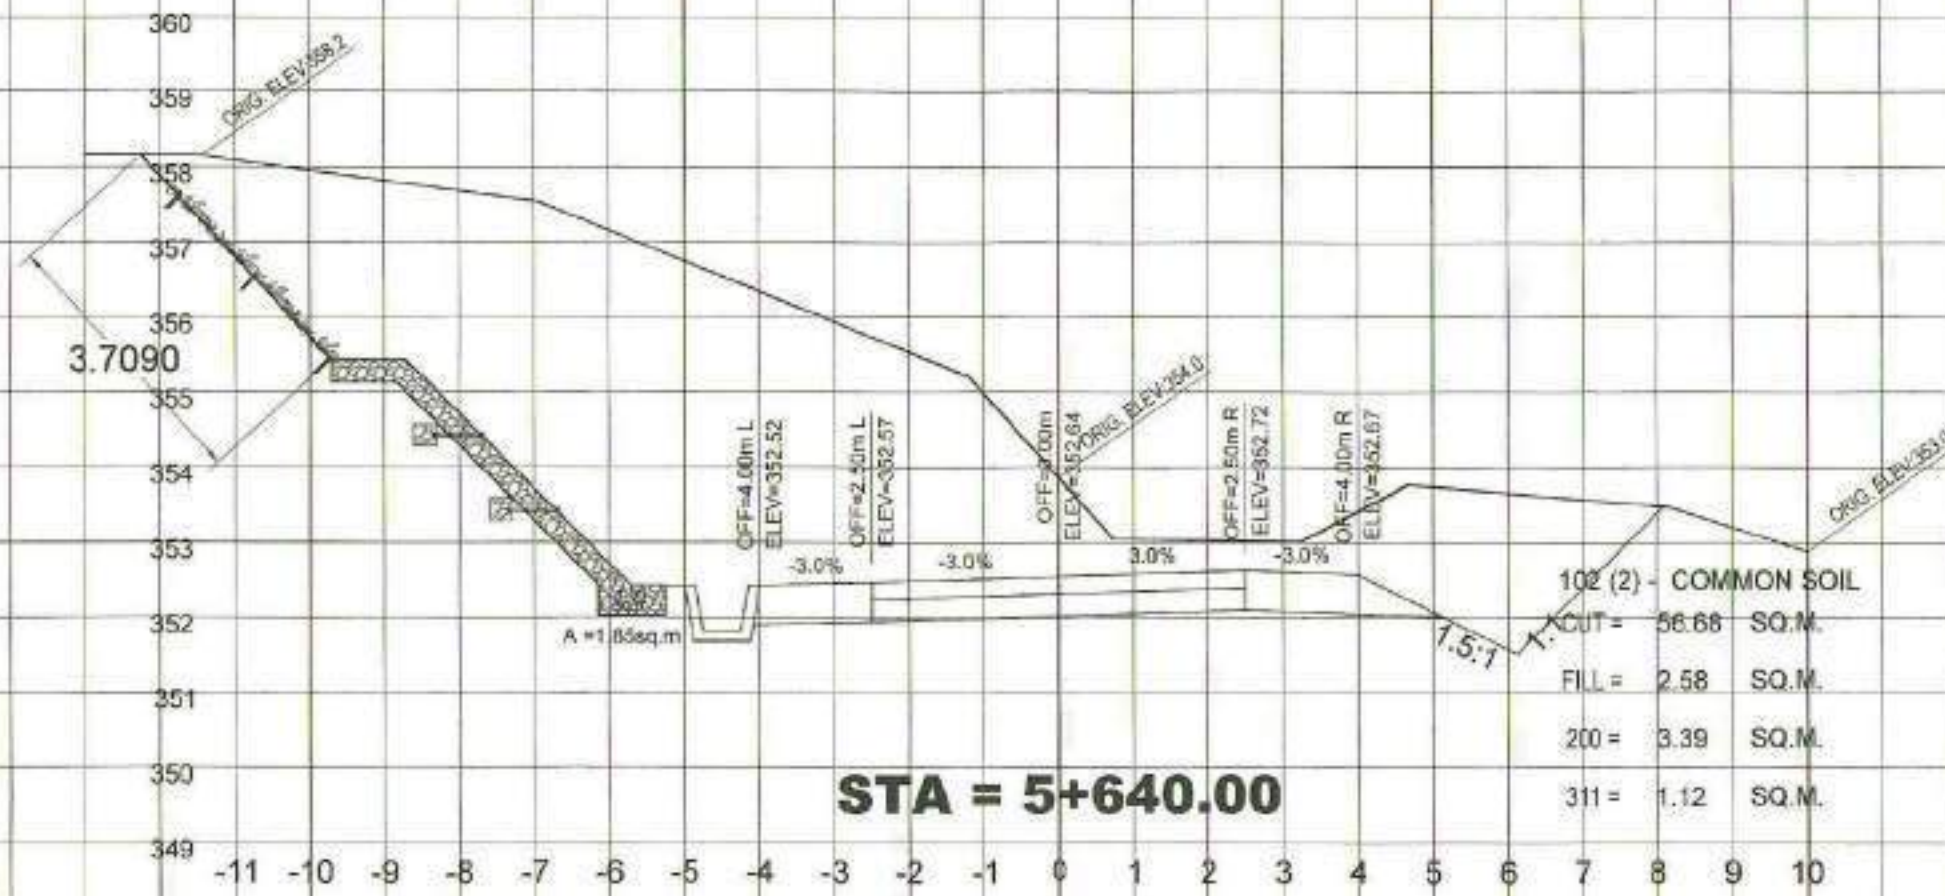
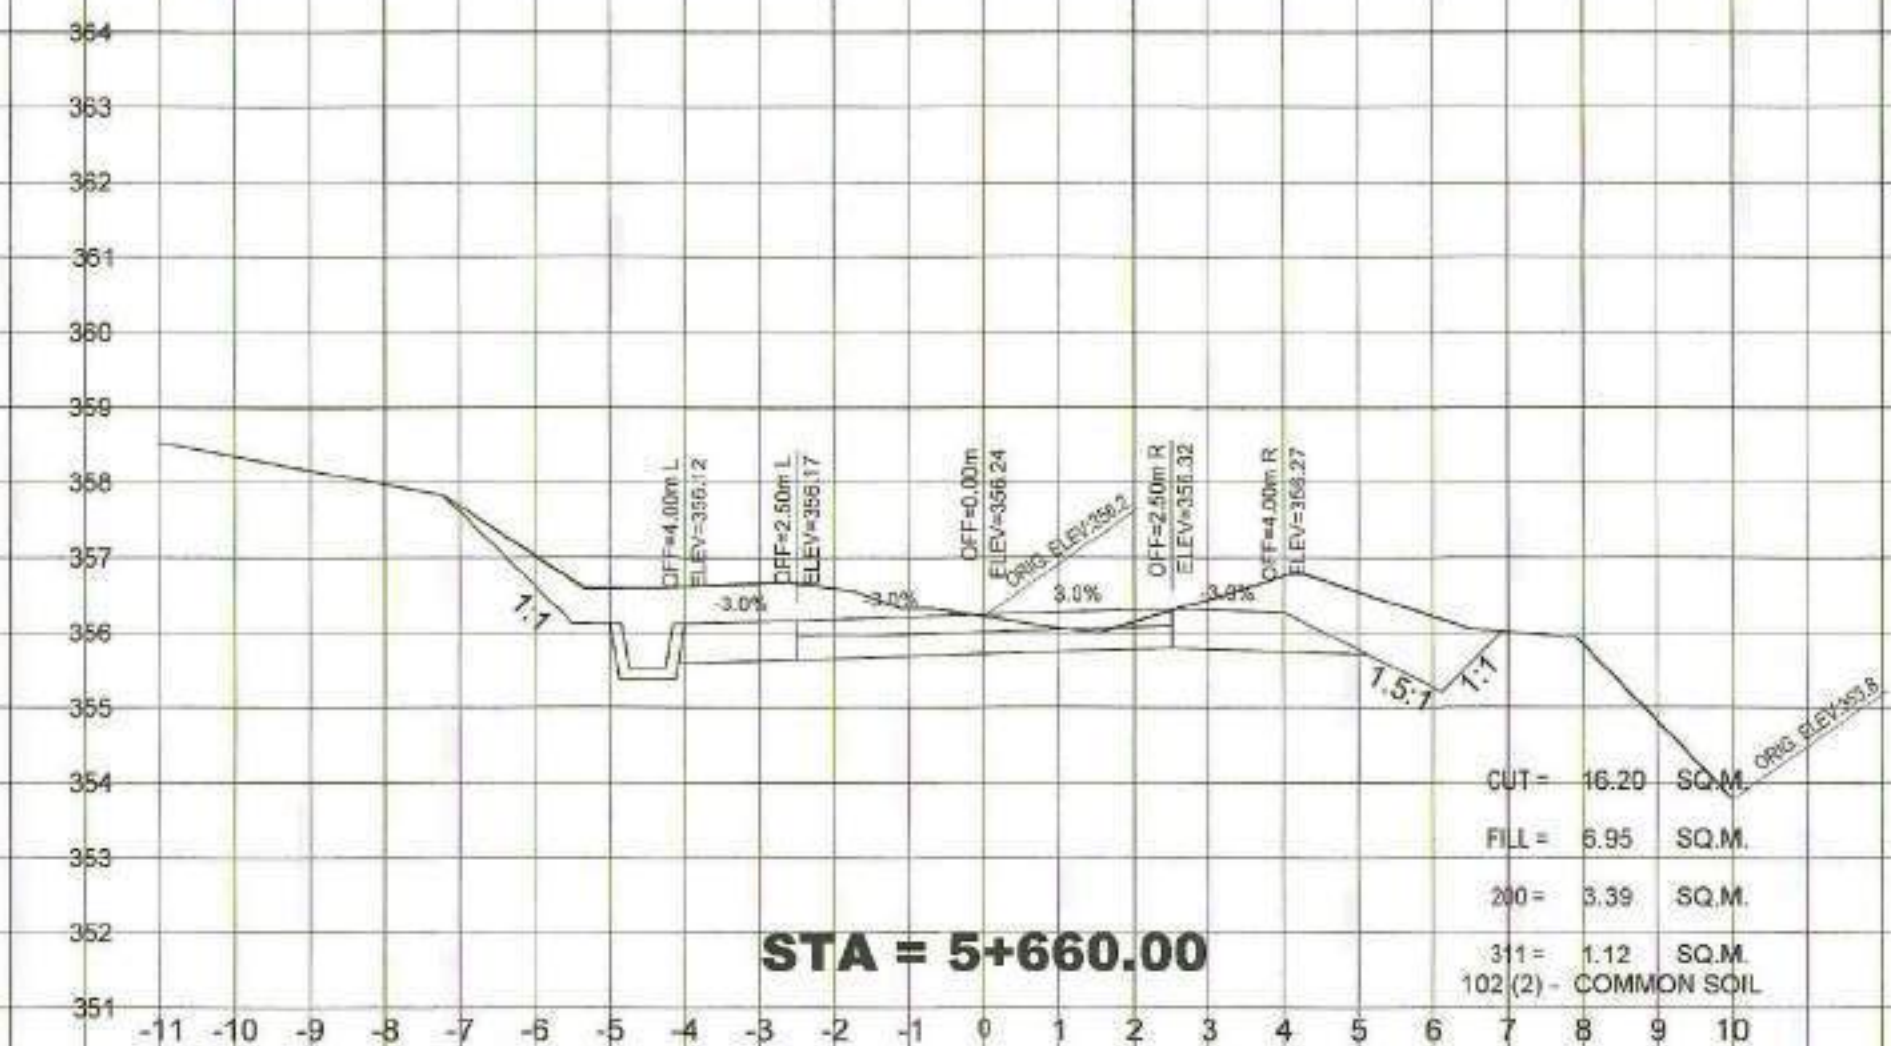


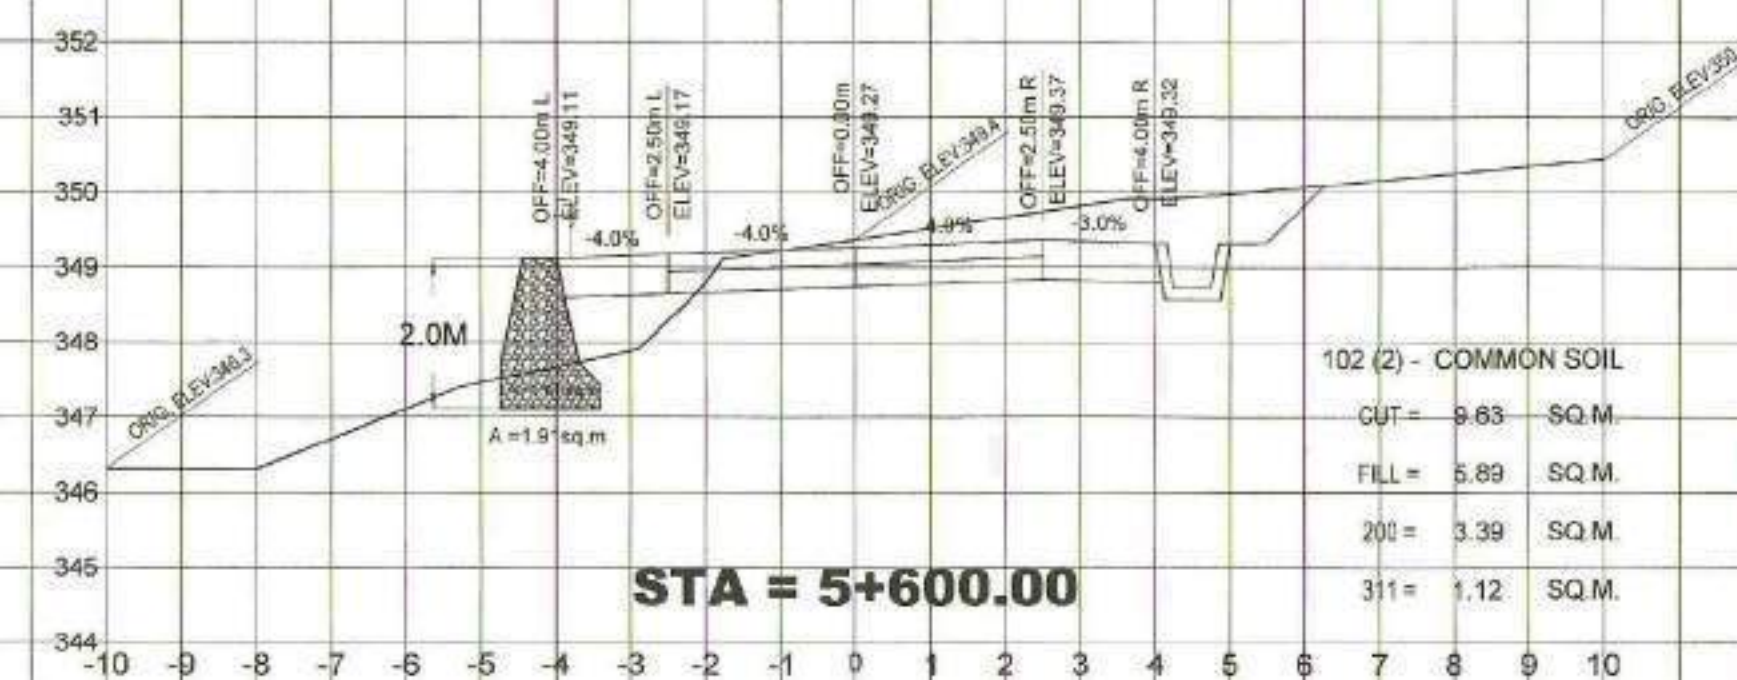

INSTALL 3 X 3 X 8 BOX CULVERT
STATION = 5+604.00 TO 5+607.00

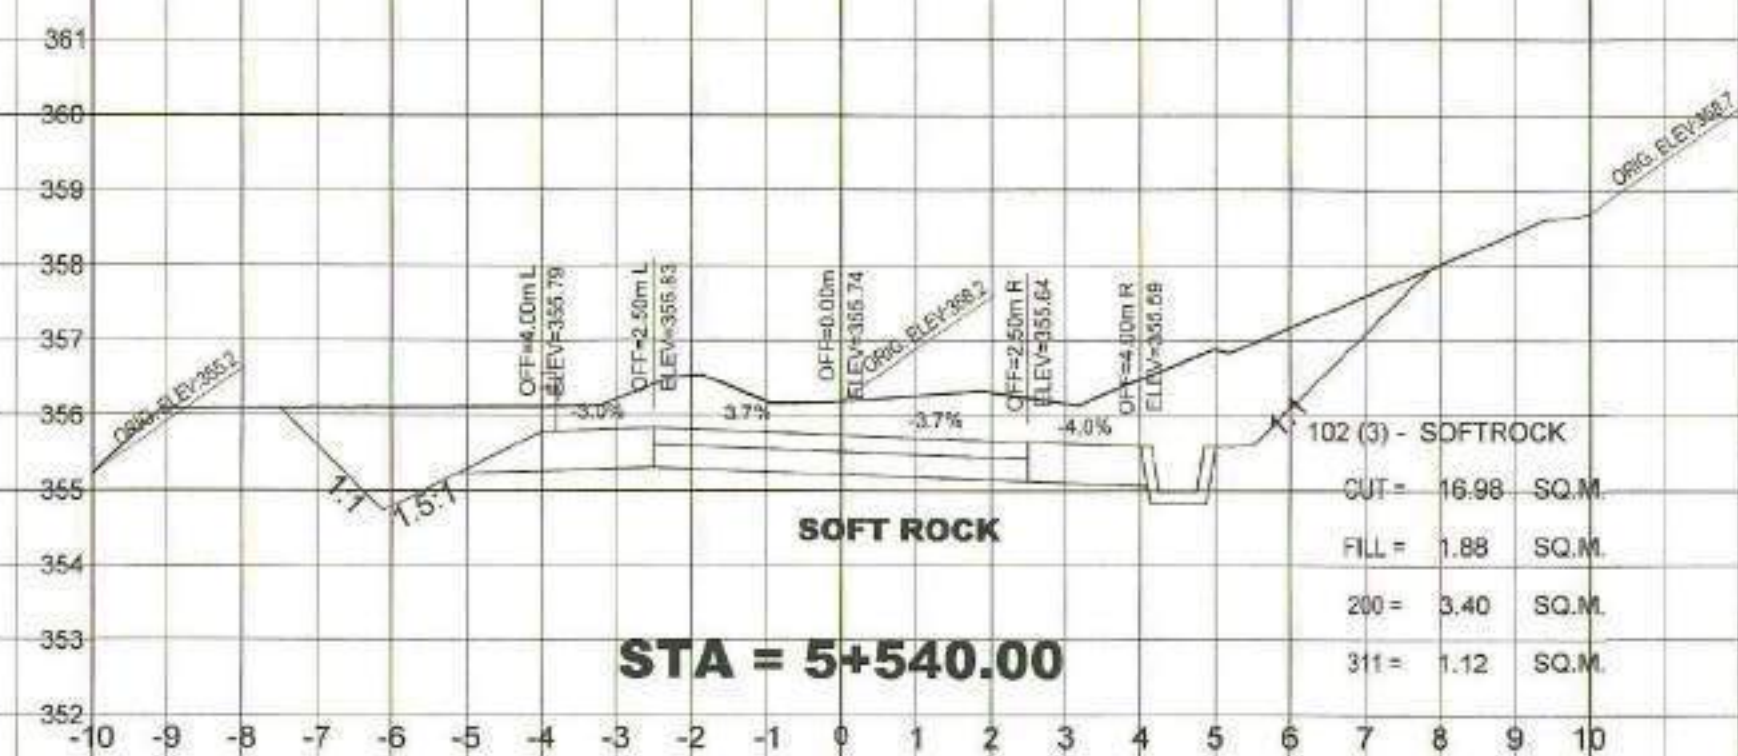

REPUBLIC OF THE PHILIPPINES
DEPARTMENT OF AGRICULTURE
"PHILIPPINE RURAL DEVELOPMENT
PROJECT SCALE UP"
PROVINCE OF DAVAO DE ORO
MUNICIPALITY OF LAAK

PROJECT NO.: PRDP-SU-IB-R011-DDO-003-000-000-2023-FMB
SUBPROJECT TITLE: REHABILITATION OF FMR FROM KILAGDING
RECENIA - KIBAGIQU ROAD,
LAAK WITH BRIDGE COMPONENT
LOCATION: LAAK, DAVAO DE ORO

PREPARED BY:
DOMINADOR R. ALMEDILLA
OIC DIVISION HEAD - PDD

DESIGNED BY:
RONNIE S. APARRI
ENGINEER II

CHECKED & REVIEWED BY:
RODERICK M. DIGAMON
PROVINCIAL ENGINEER






RECOMMENDING APPROVAL:
ALICIA M. GRACIADAS
CO - PPMU

APPROVED:
DOROTHY P. MONTEJO GONZAGA
GOVERNOR




SHEET CONTENTS:
CROSS SECTIONS
RPC NO OBJECTION










SHEET NO.
90
102









SIGNATURE:
ENGR. DOMINADOR R. ALMEDILLA
OIC DIVISION HEAD - PDD

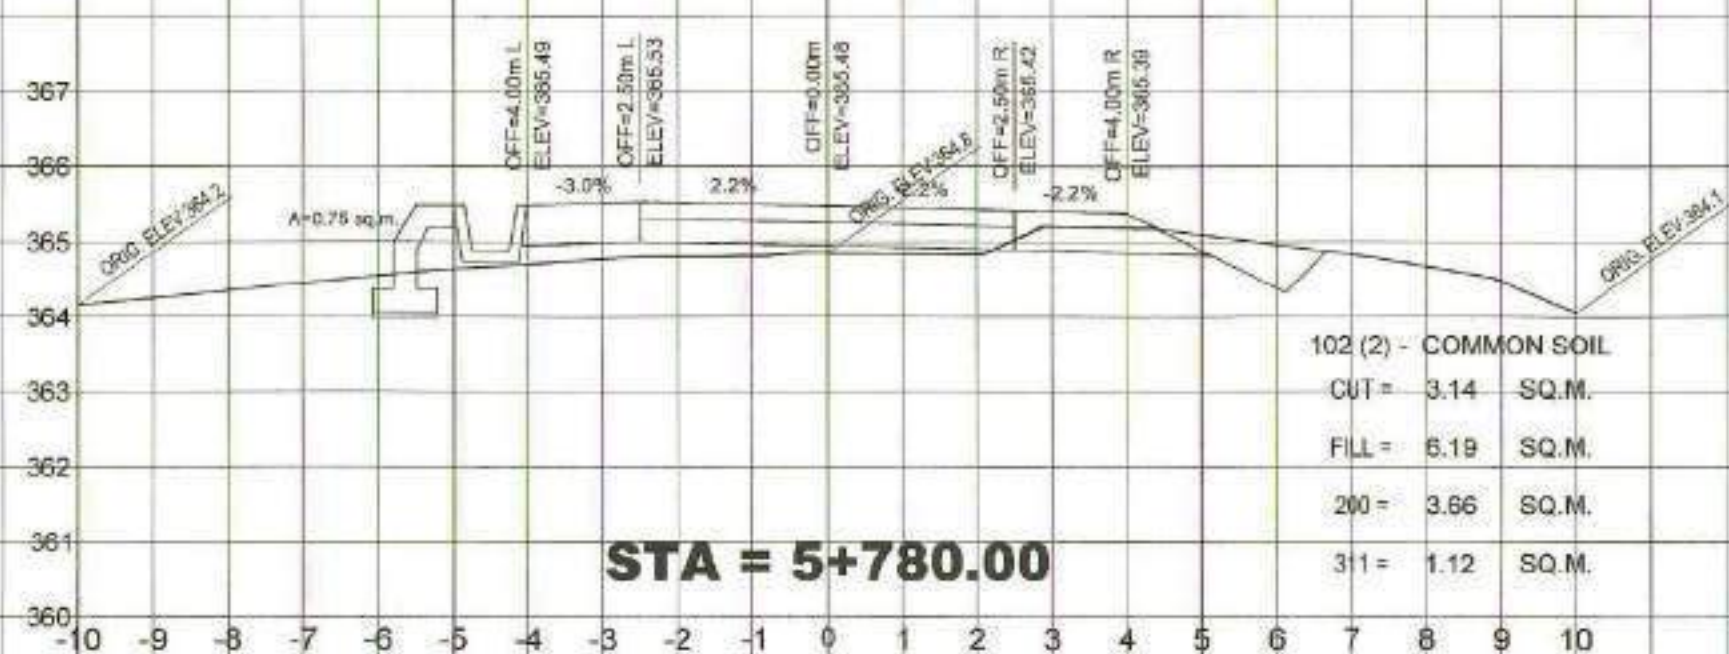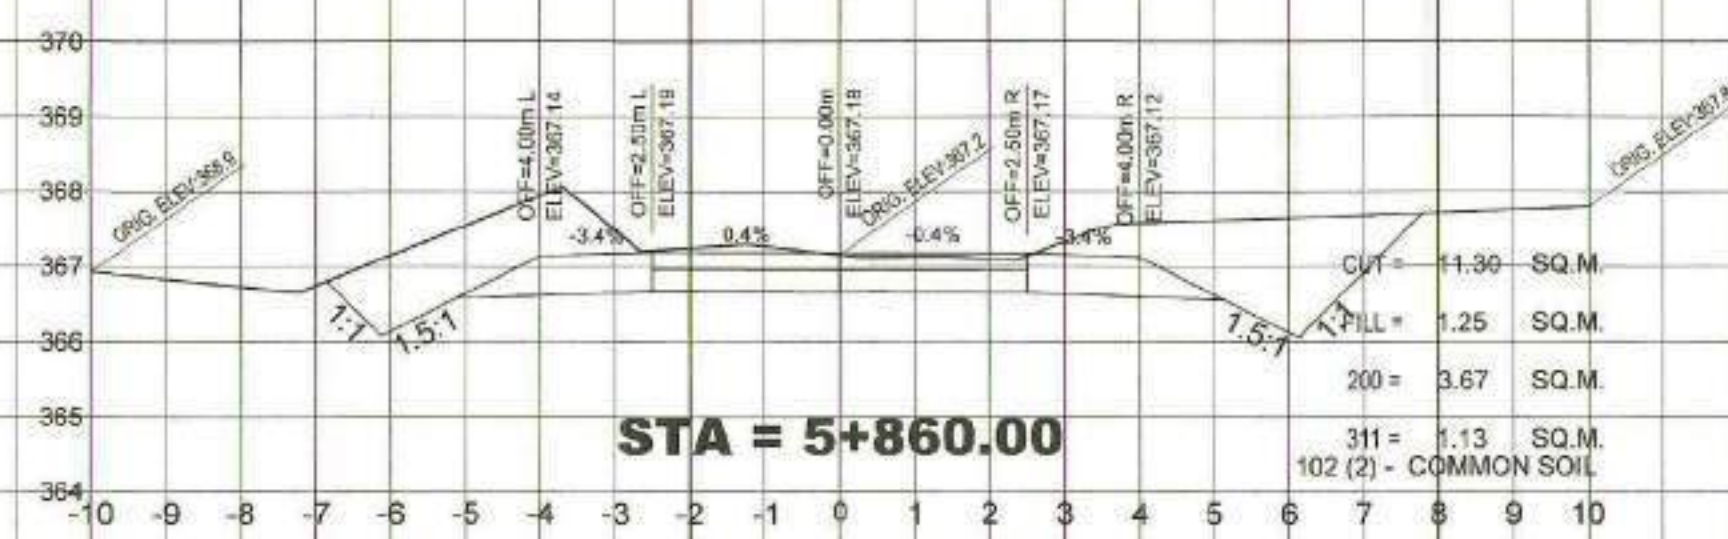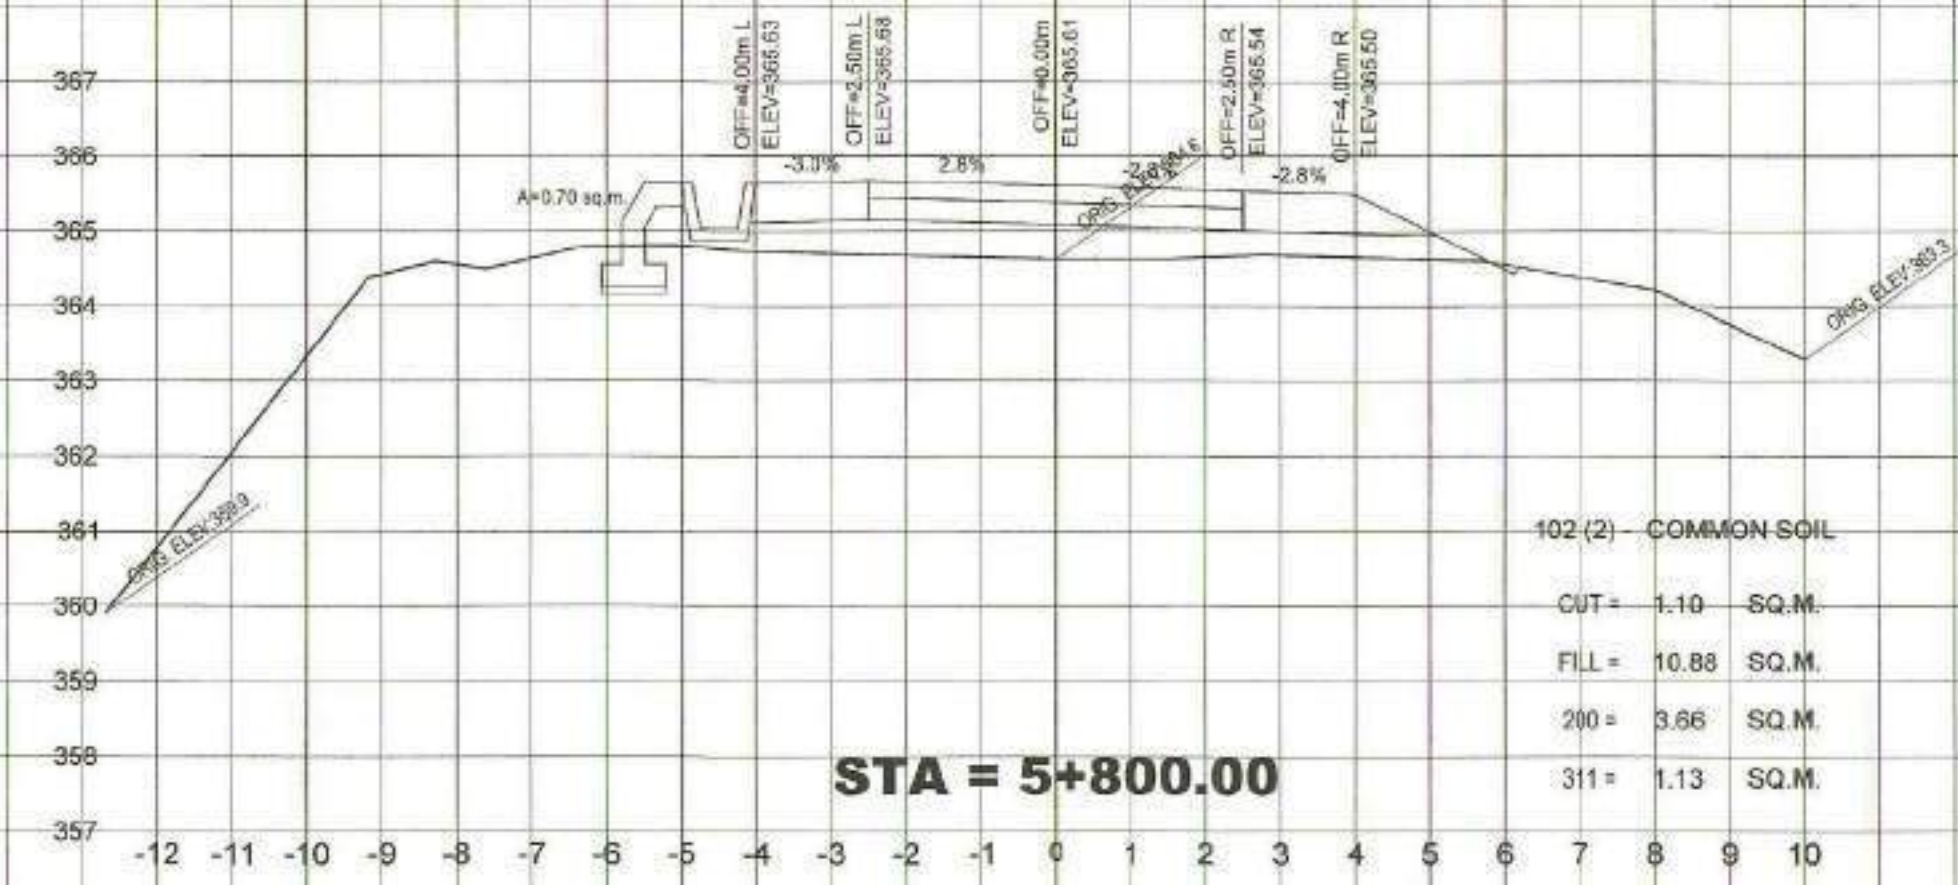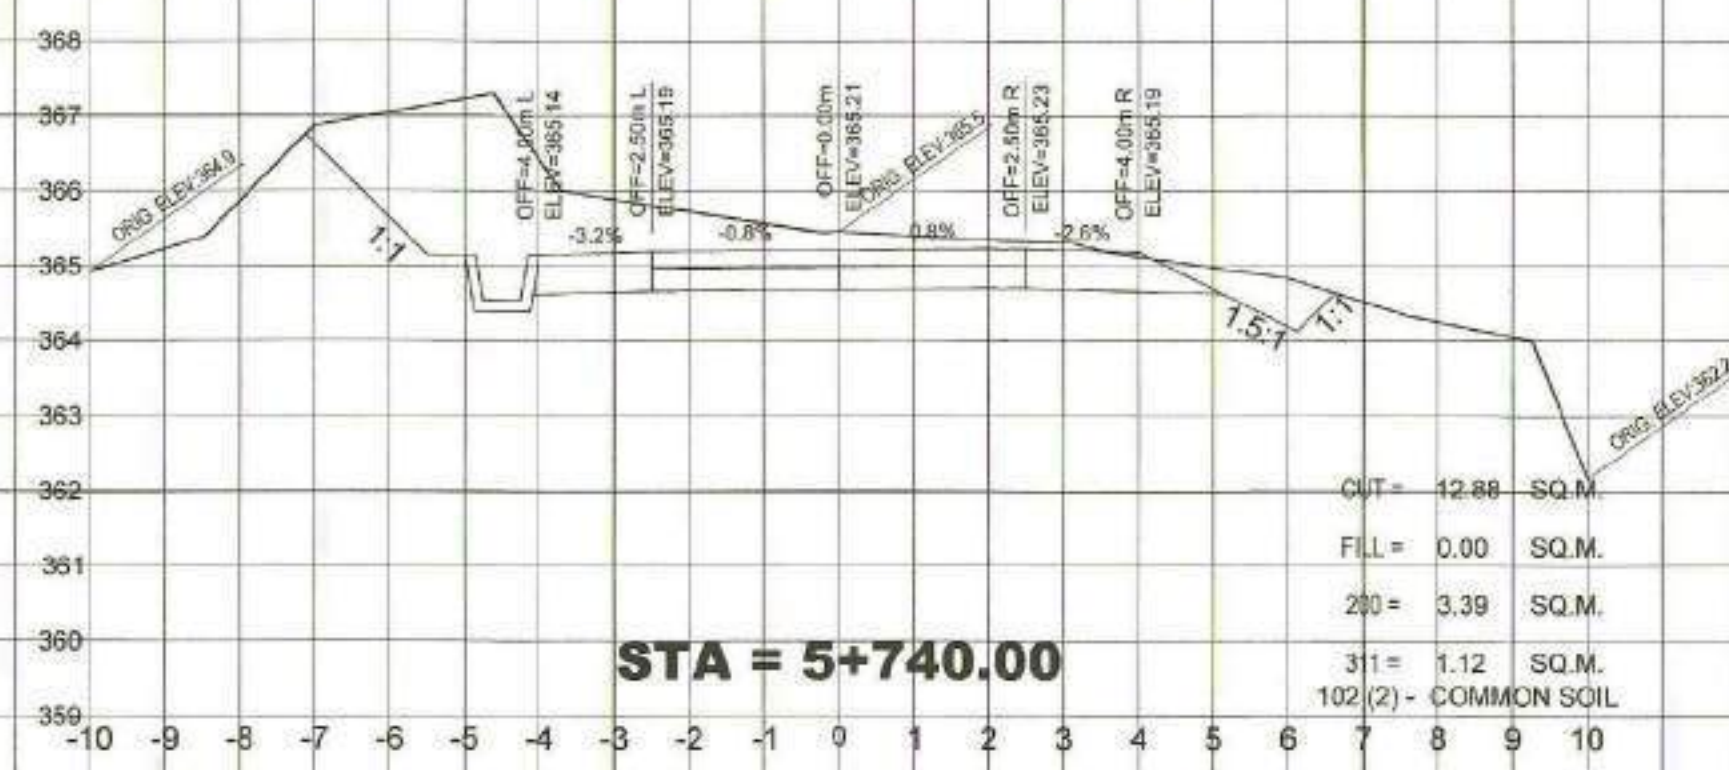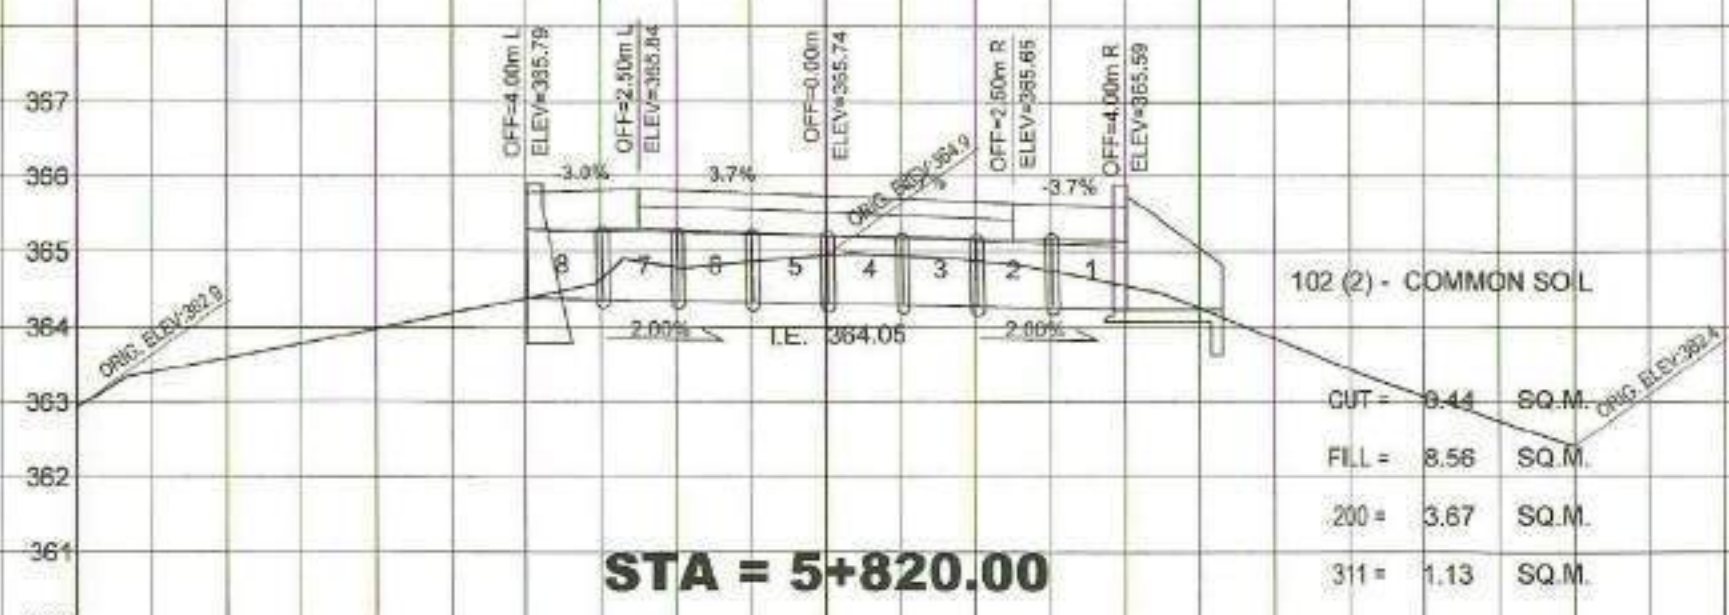

	REPUBLIC OF THE PHILIPPINES DEPARTMENT OF AGRICULTURE "PHILIPPINE RURAL DEVELOPMENT PROJECT SCALE UP" PROVINCE OF DAVAO DE ORO MUNICIPALITY OF LAAK	PROJECT NO.: SUBPROJECT TITLE: LOCATION:	PRDP-SU-IB-R011-DDO-003-000-000-2023-FMB REHABILITATION OF FMR FROM KILAGDING RECENIA - KIBAGIOU ROAD, LAAK WITH BRIDGE COMPONENT LAAK, DAVAO DE ORO	PREPARED BY: DOMINADOR R. ALMEDILLA OIC DIVISION HEAD - PDD	DESIGNED BY: RONNIE S. APARRI ENGINEER II	CHECKED & REVIEWED BY: RODERICK M. DIGAMON PROVINCIAL ENGINEER	RECOMMENDING APPROVAL: ALICIA M. GRACIADAS CO - PPMIU	APPROVED: DOROTHY P. MONTEJO-GONZAGA GOVERNOR	SHEET CONTENTS: CROSS SECTIONS RPC NO OBJECTION	SHEET NO. 91 / 102
--	--	--	--	---	---	--	---	---	---	-----------------------

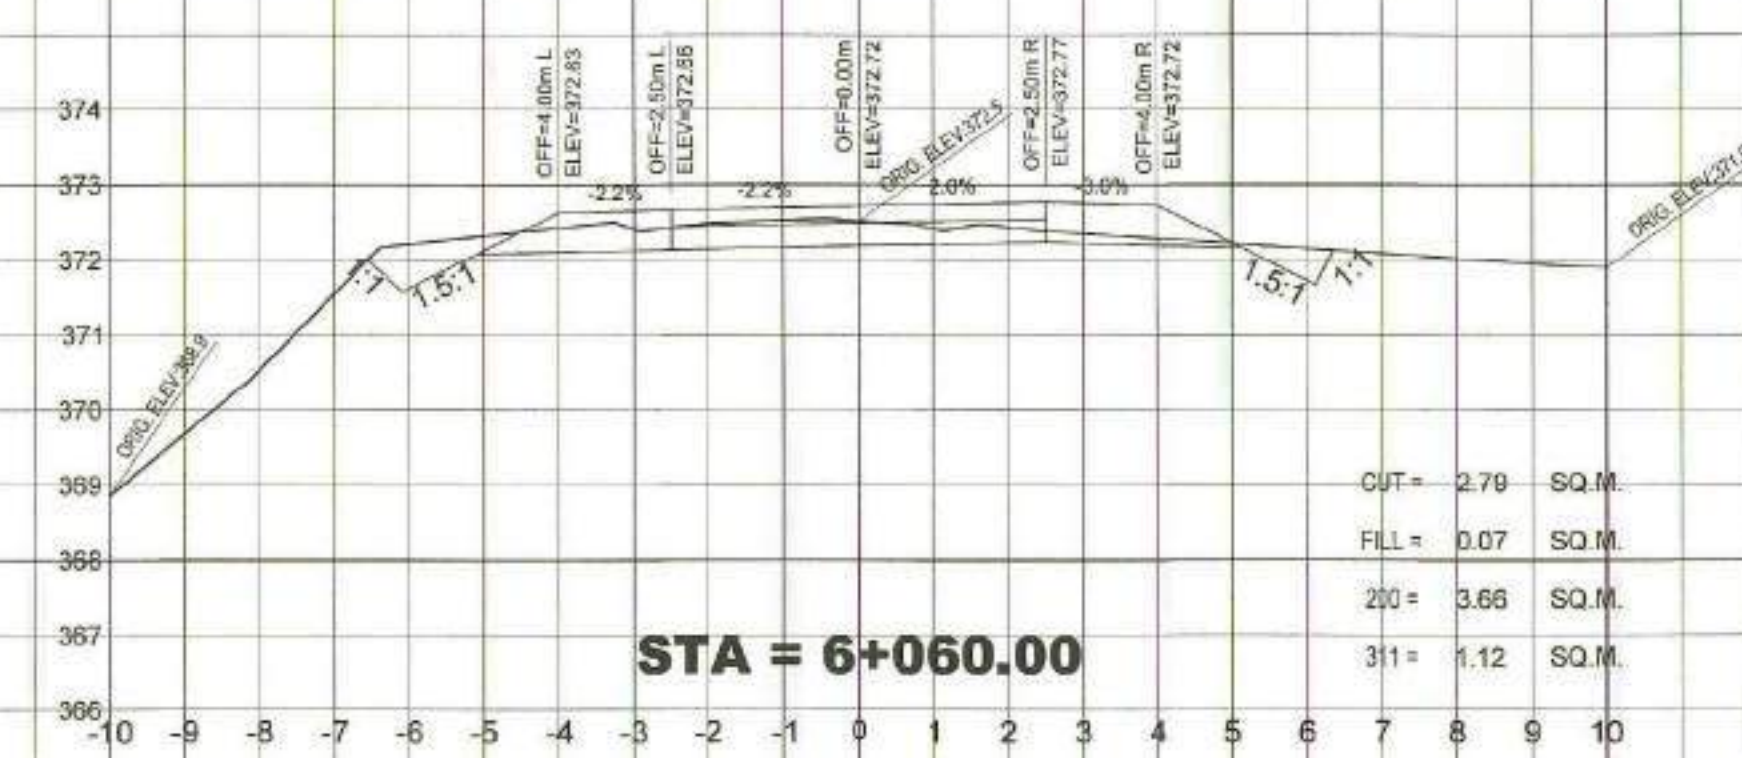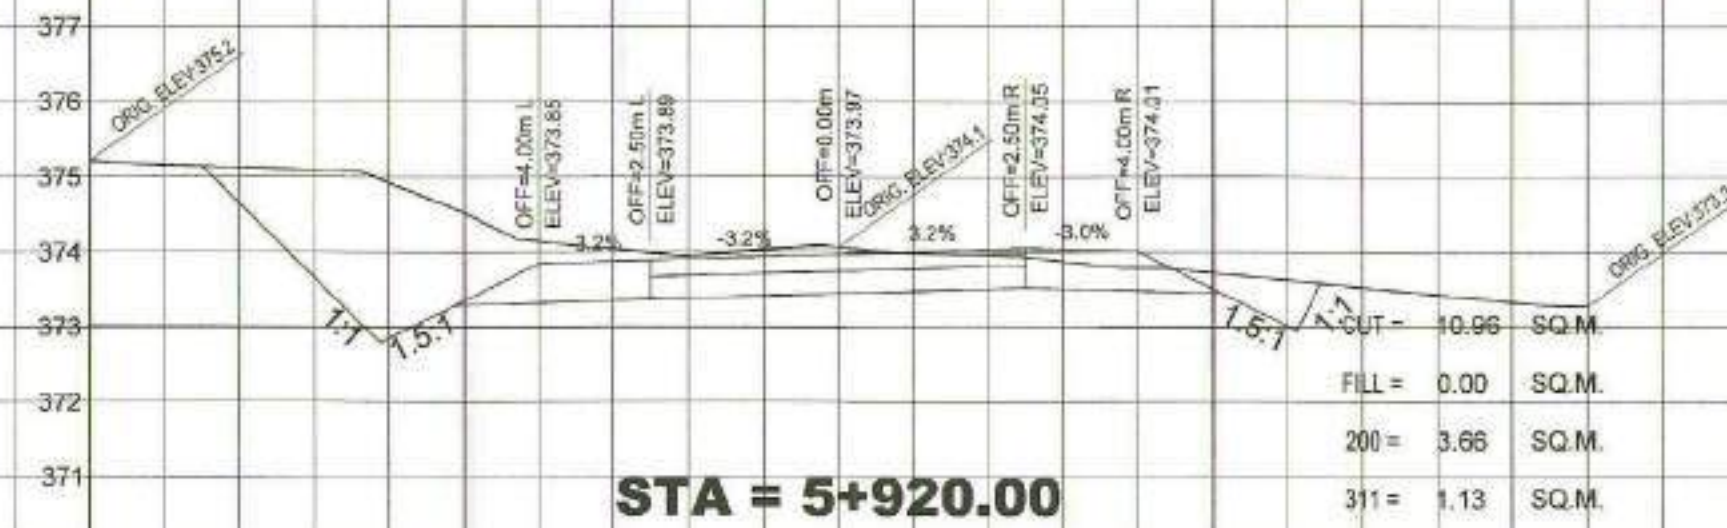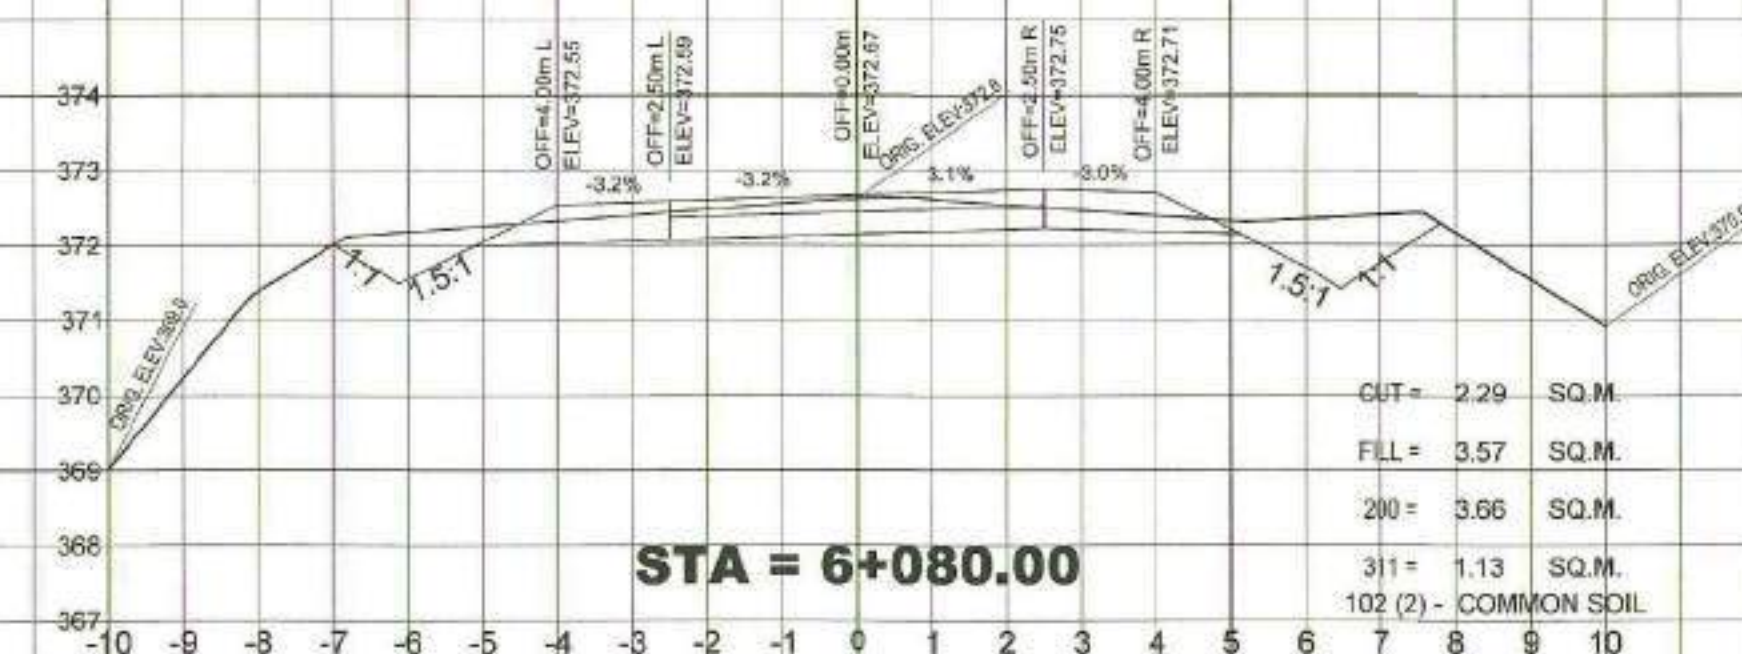

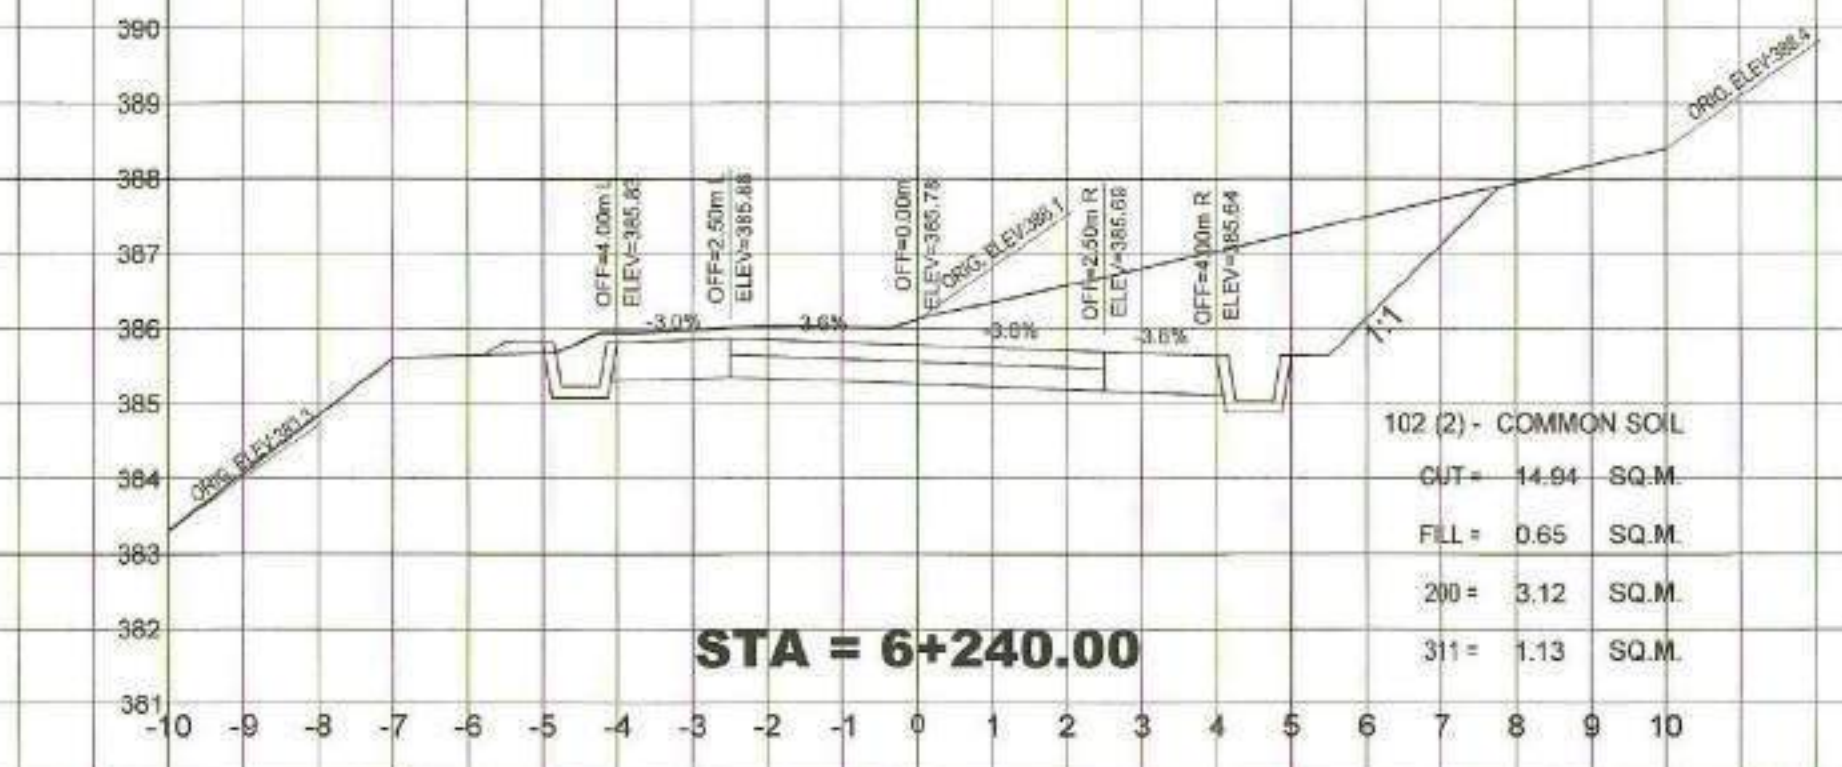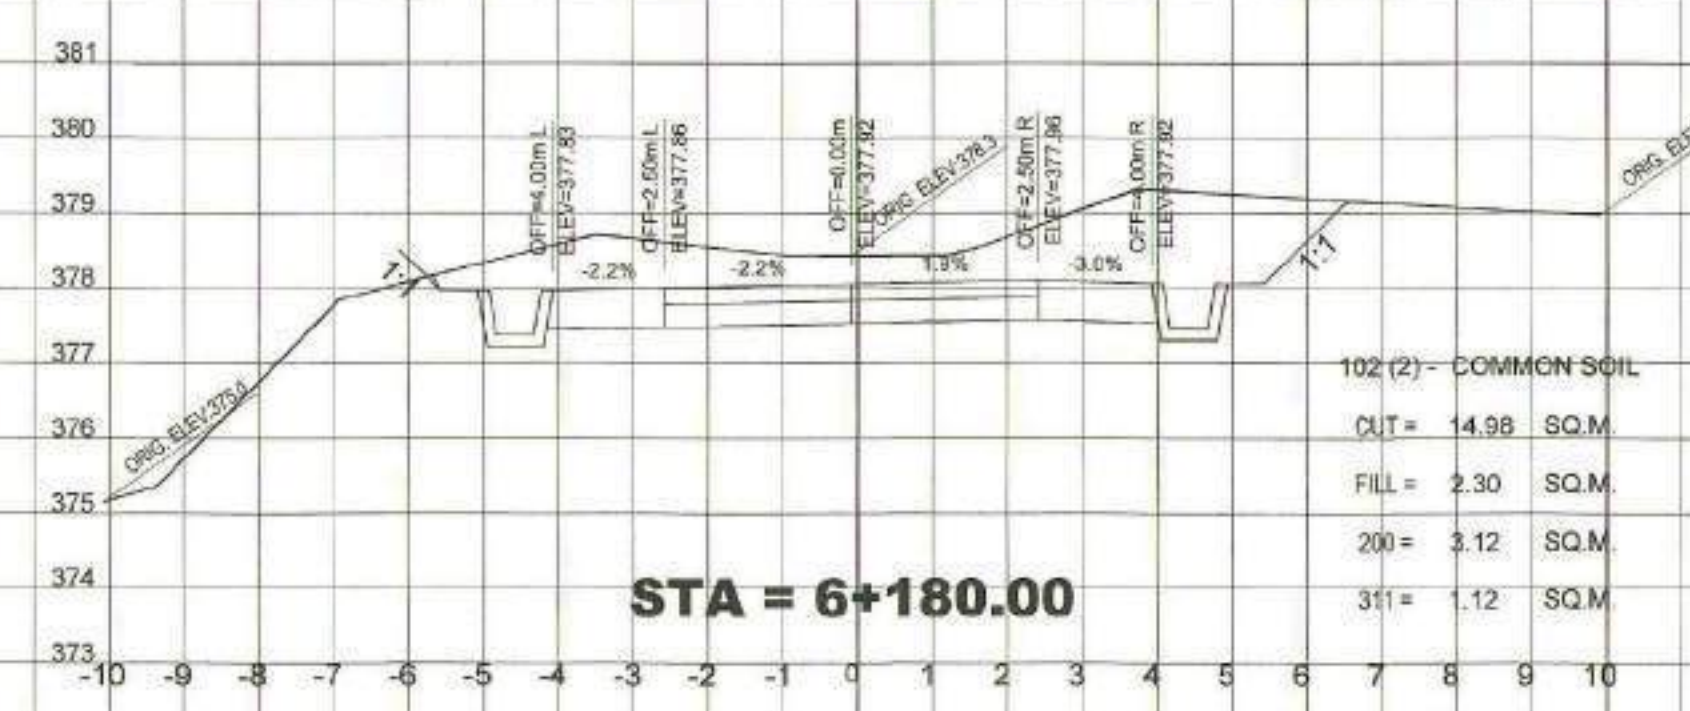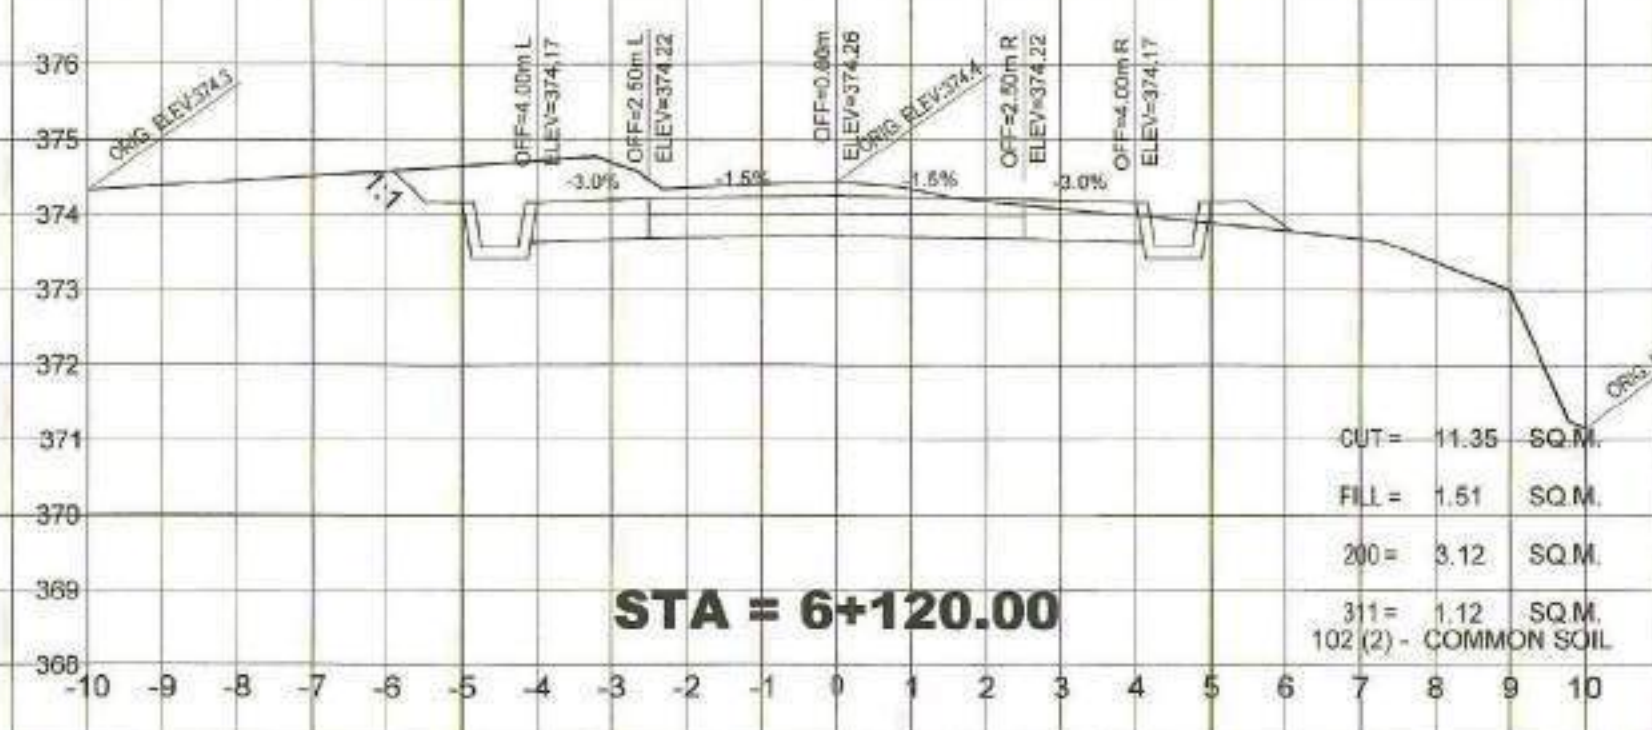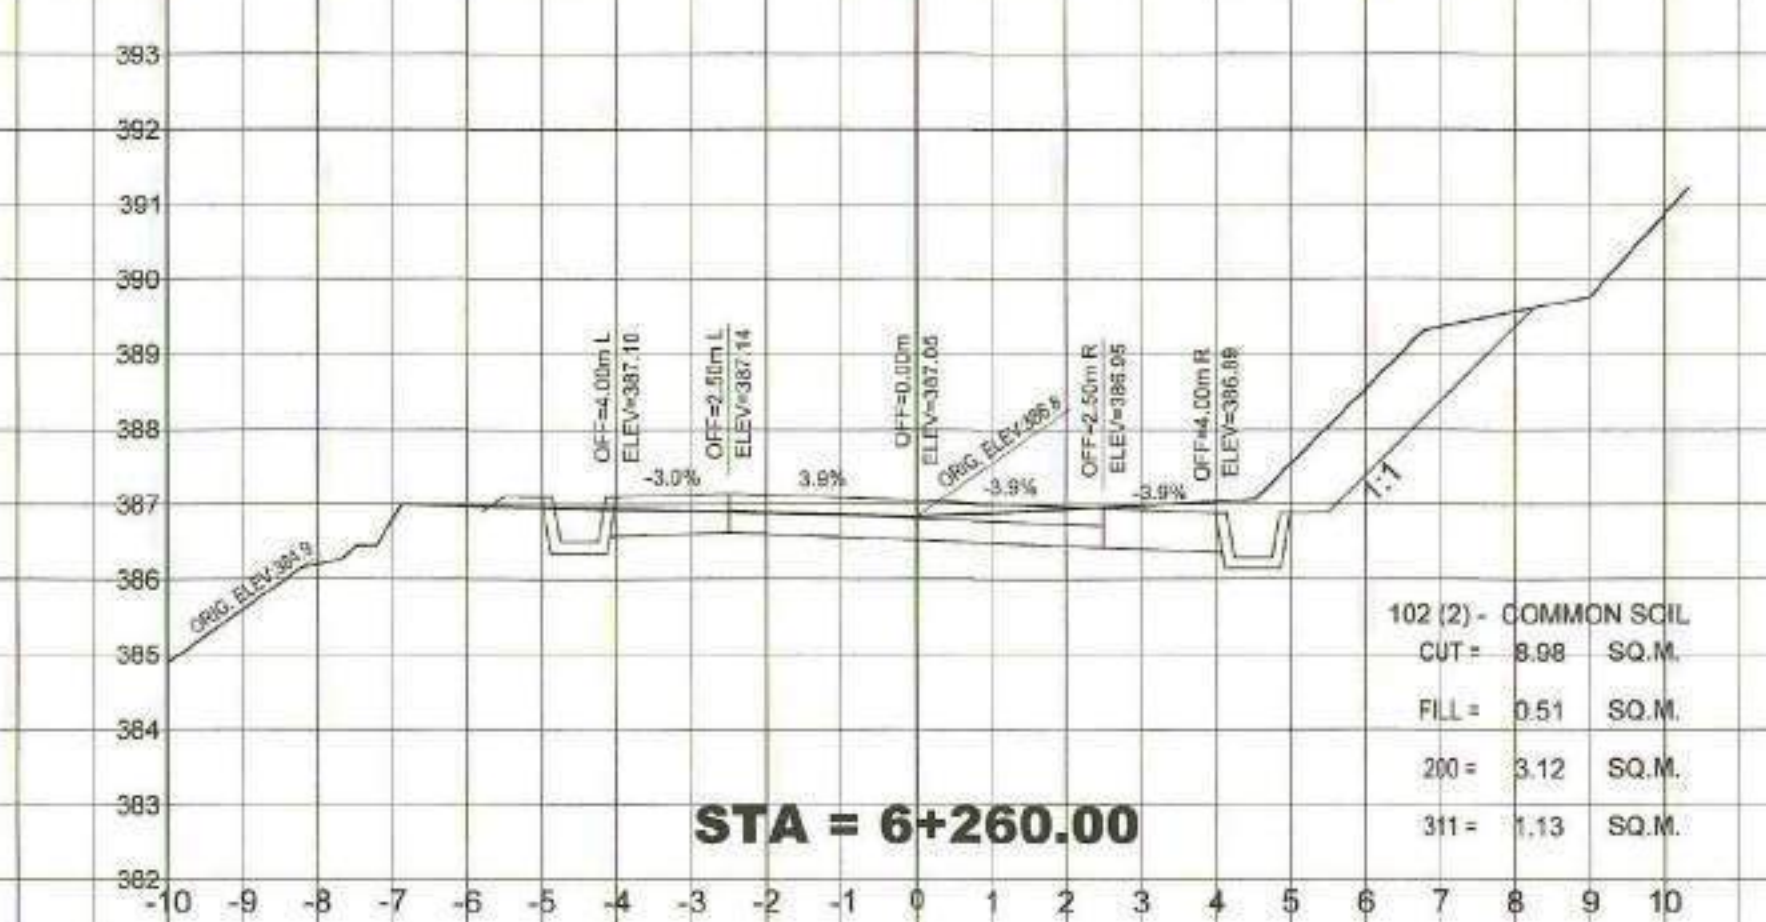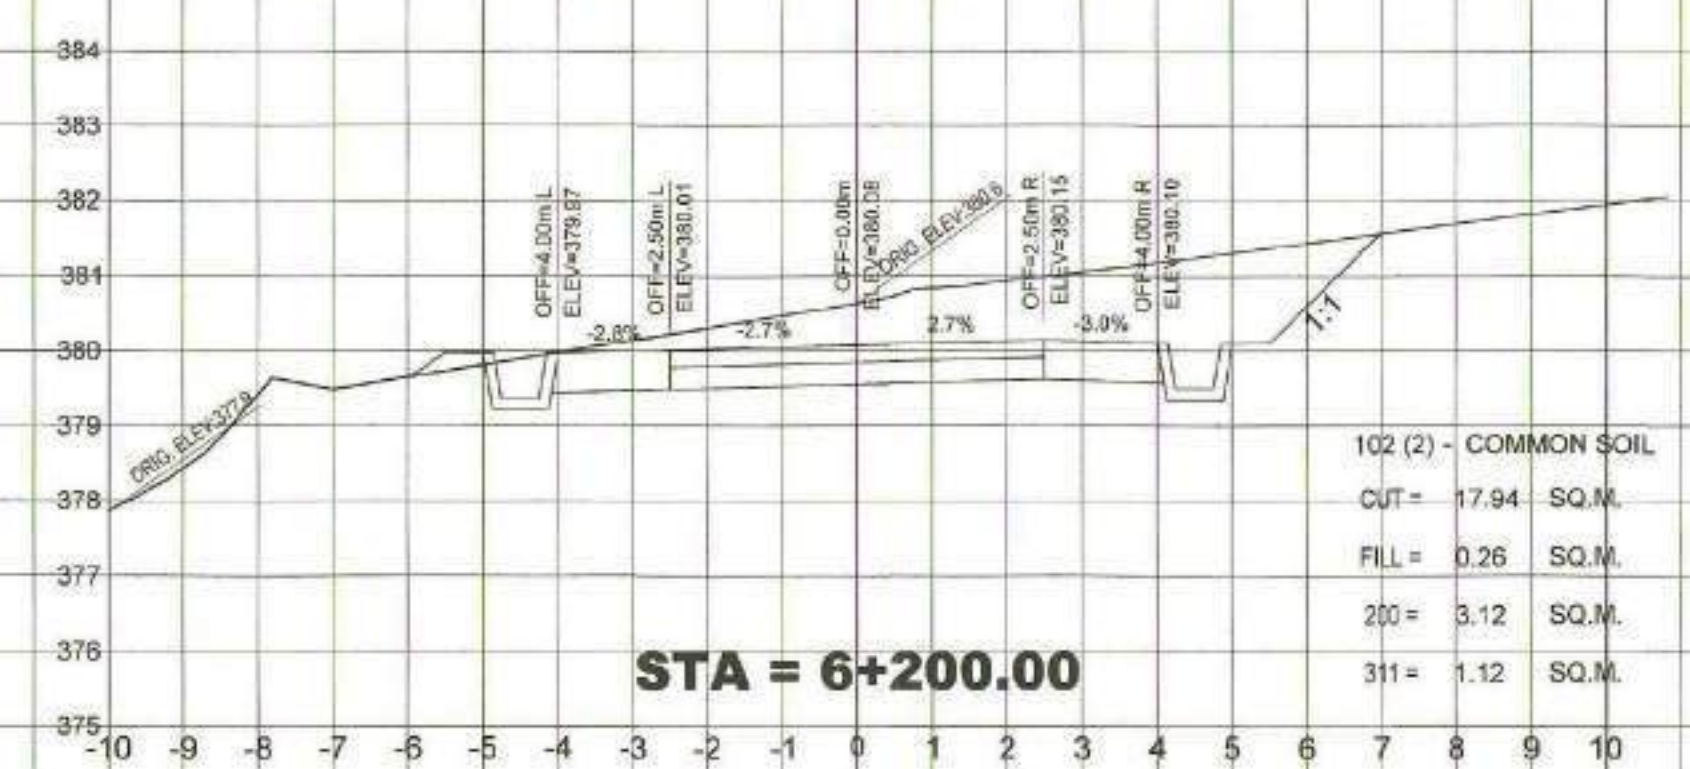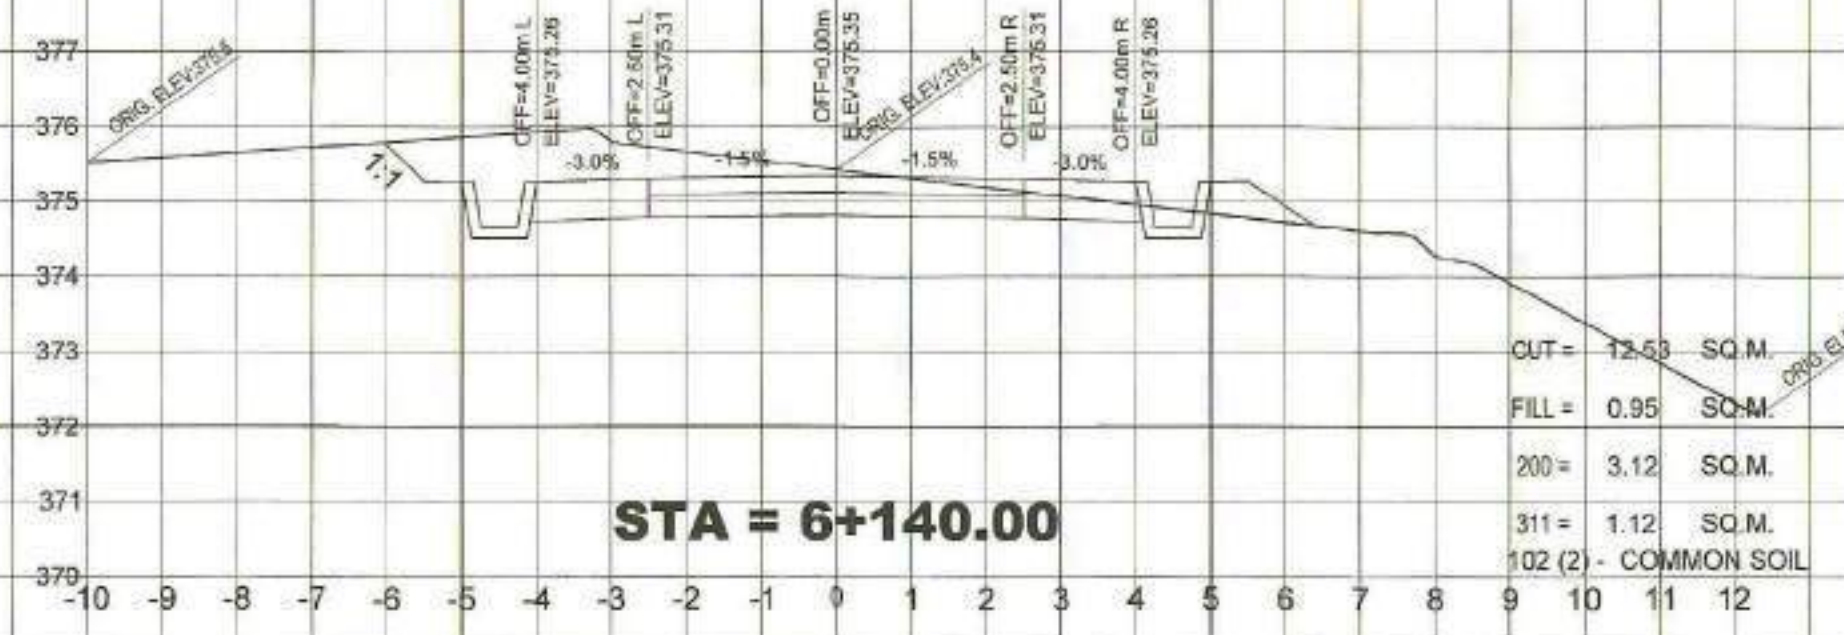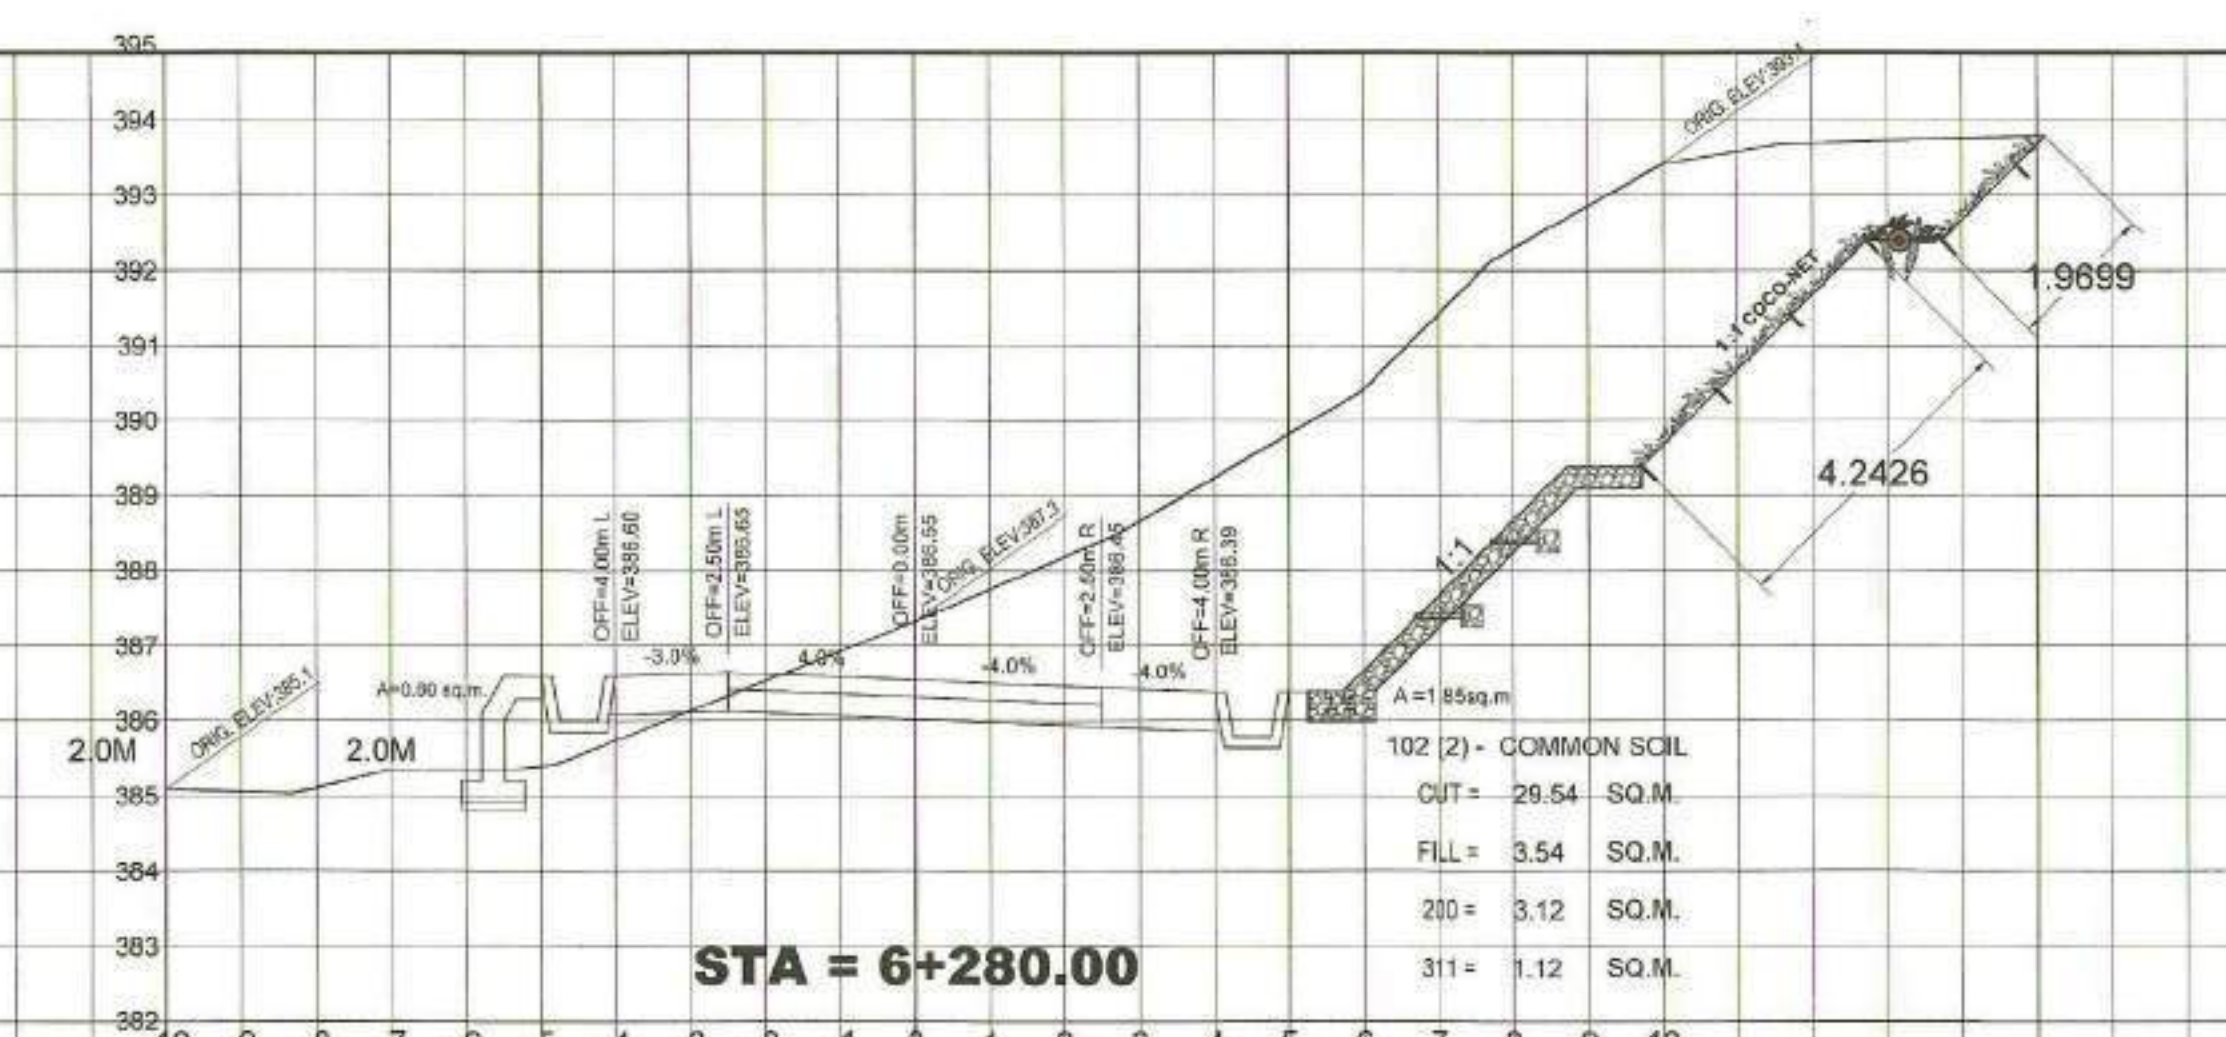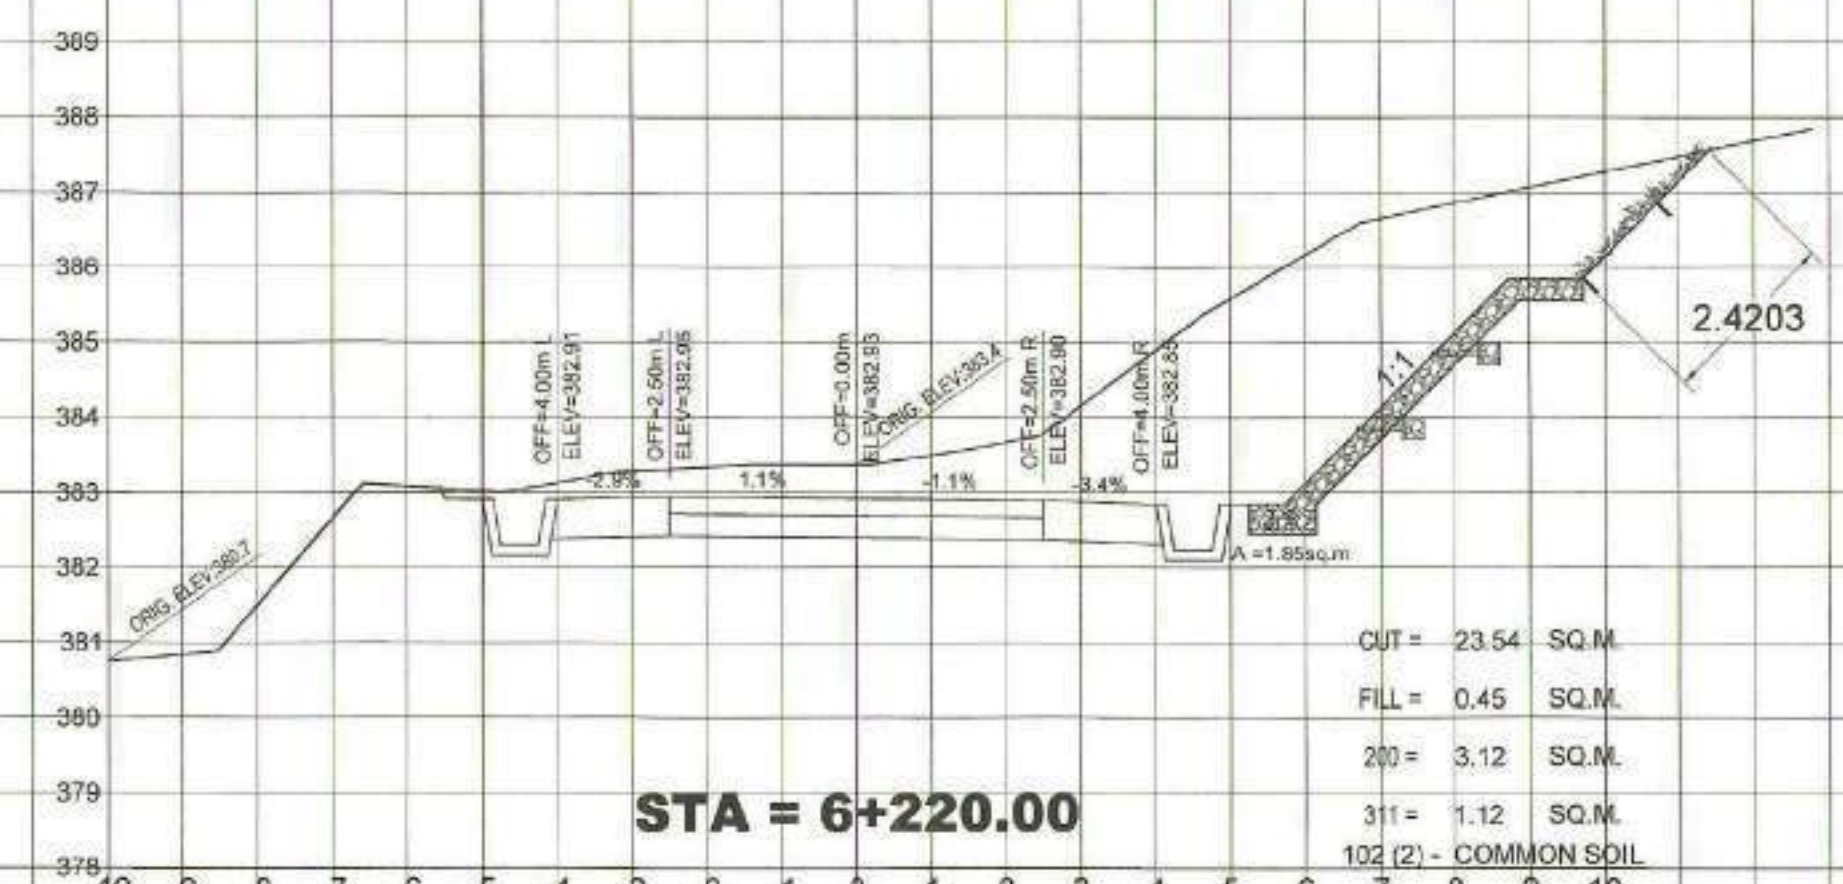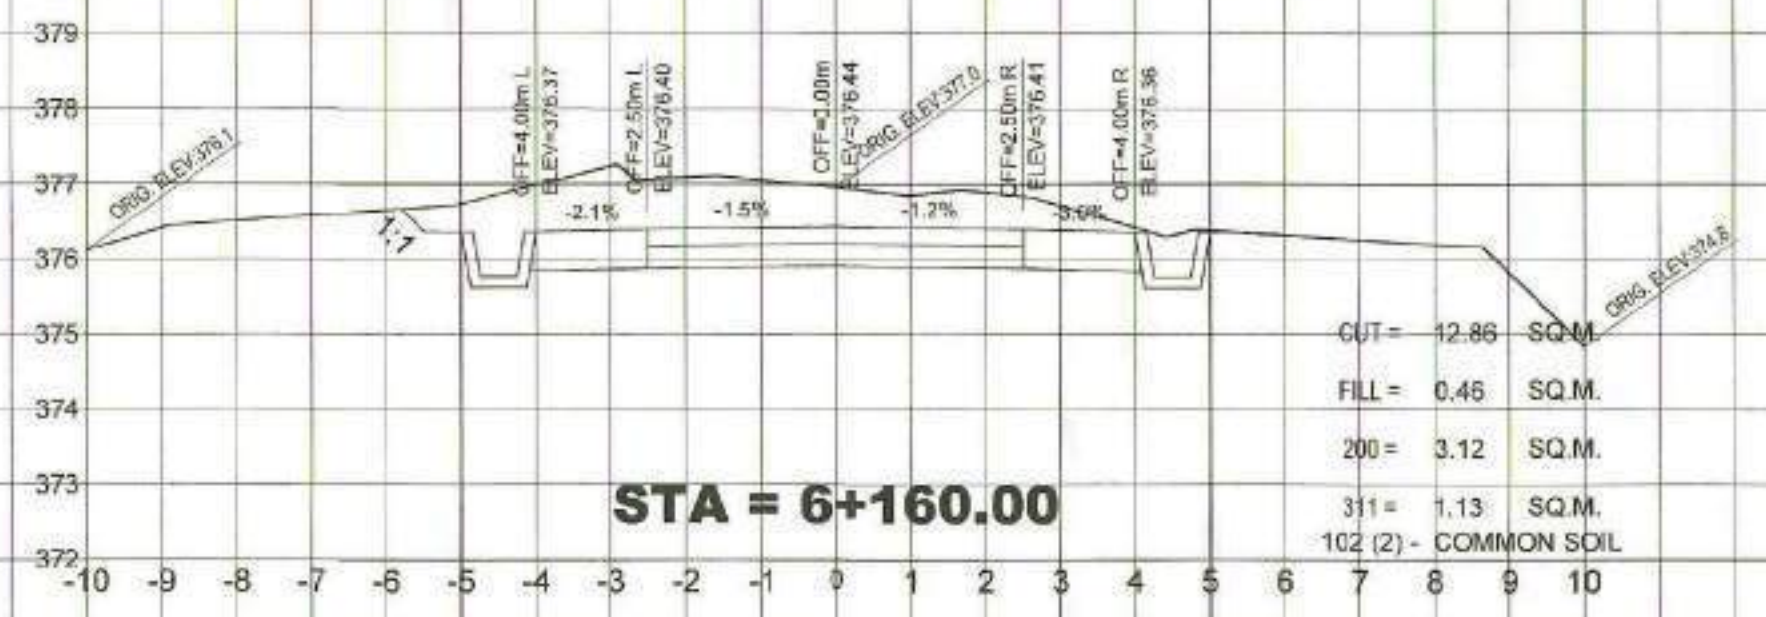

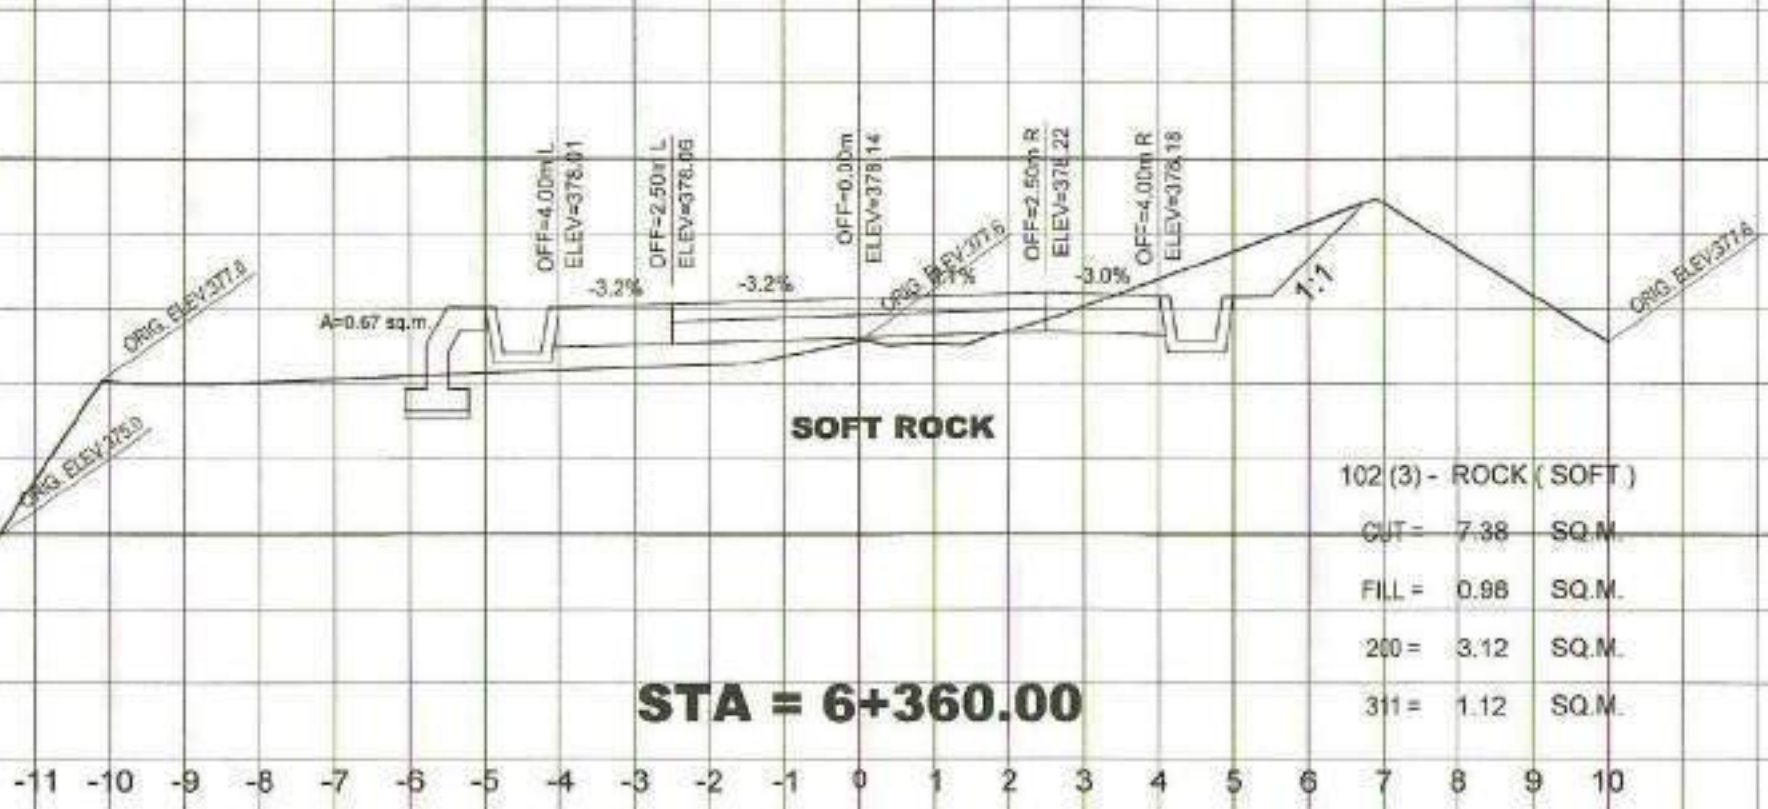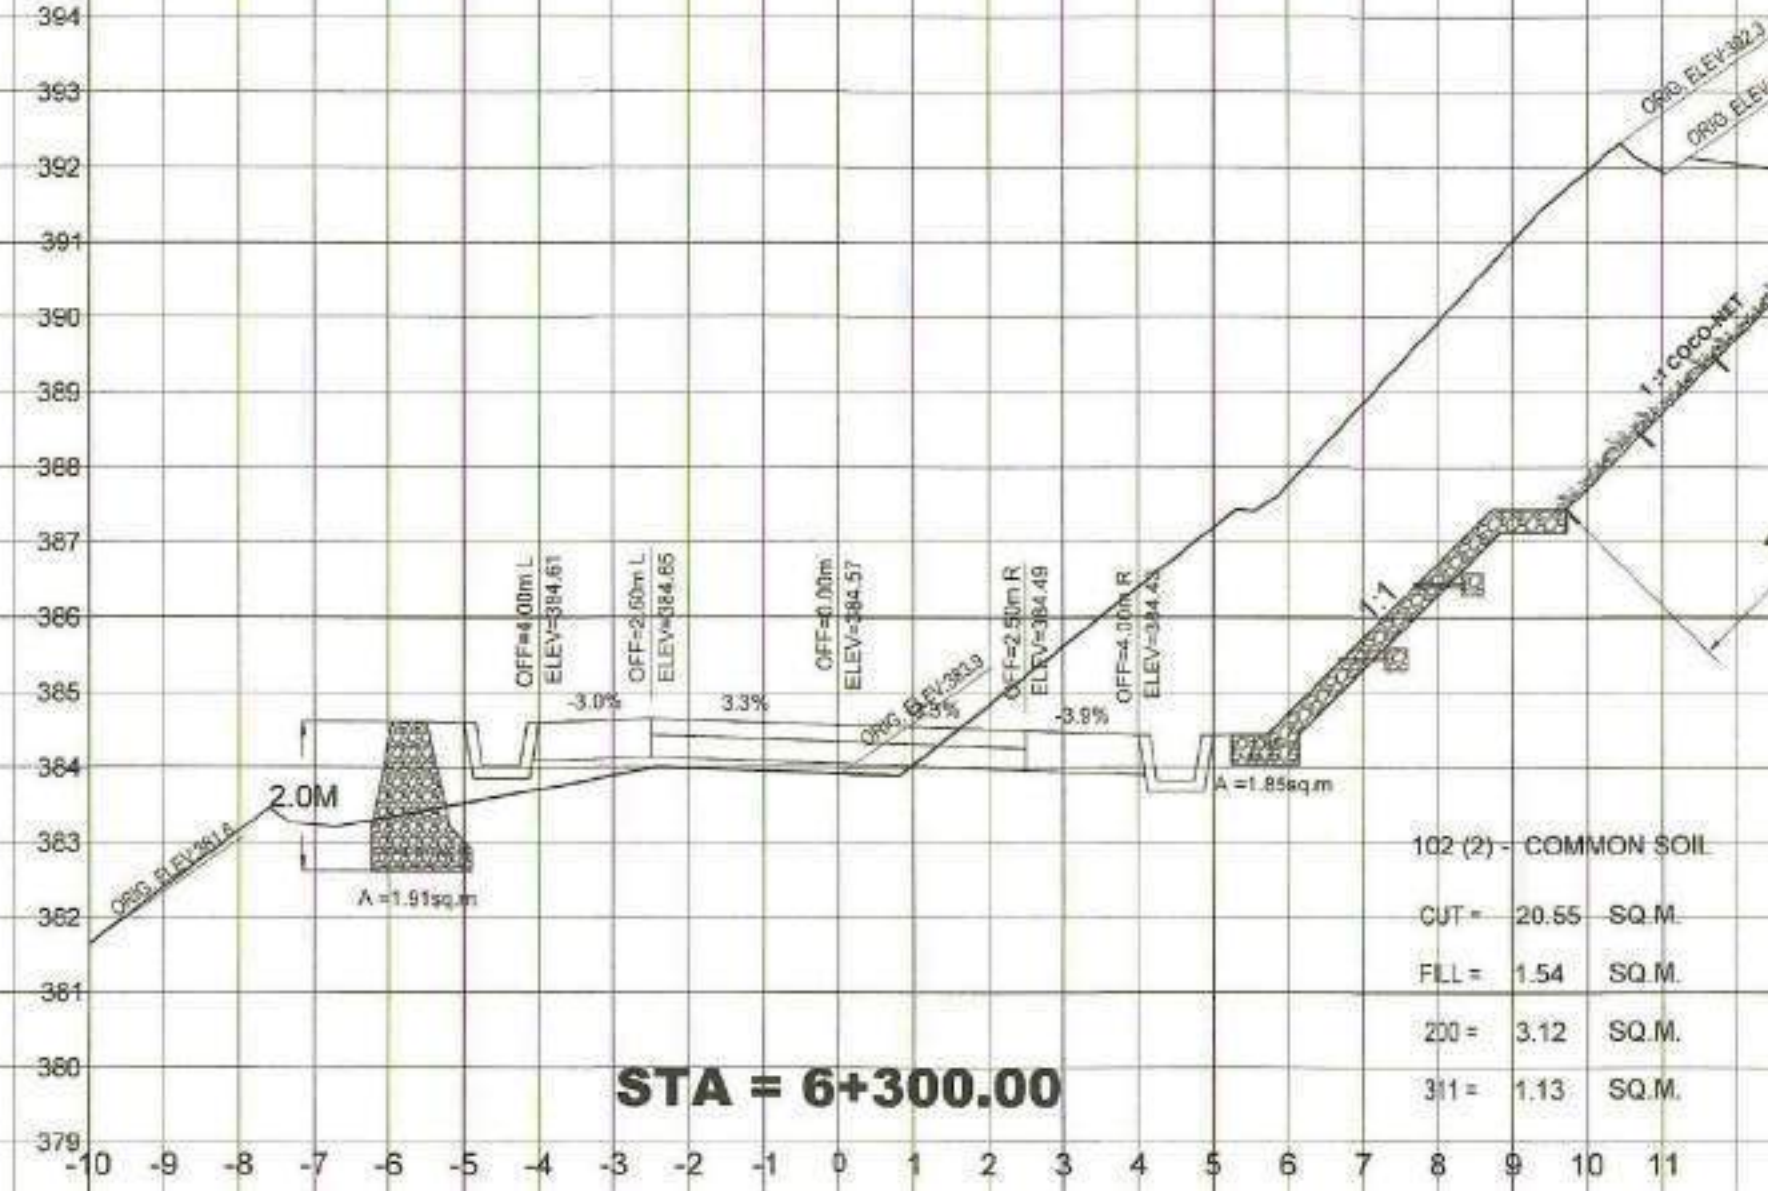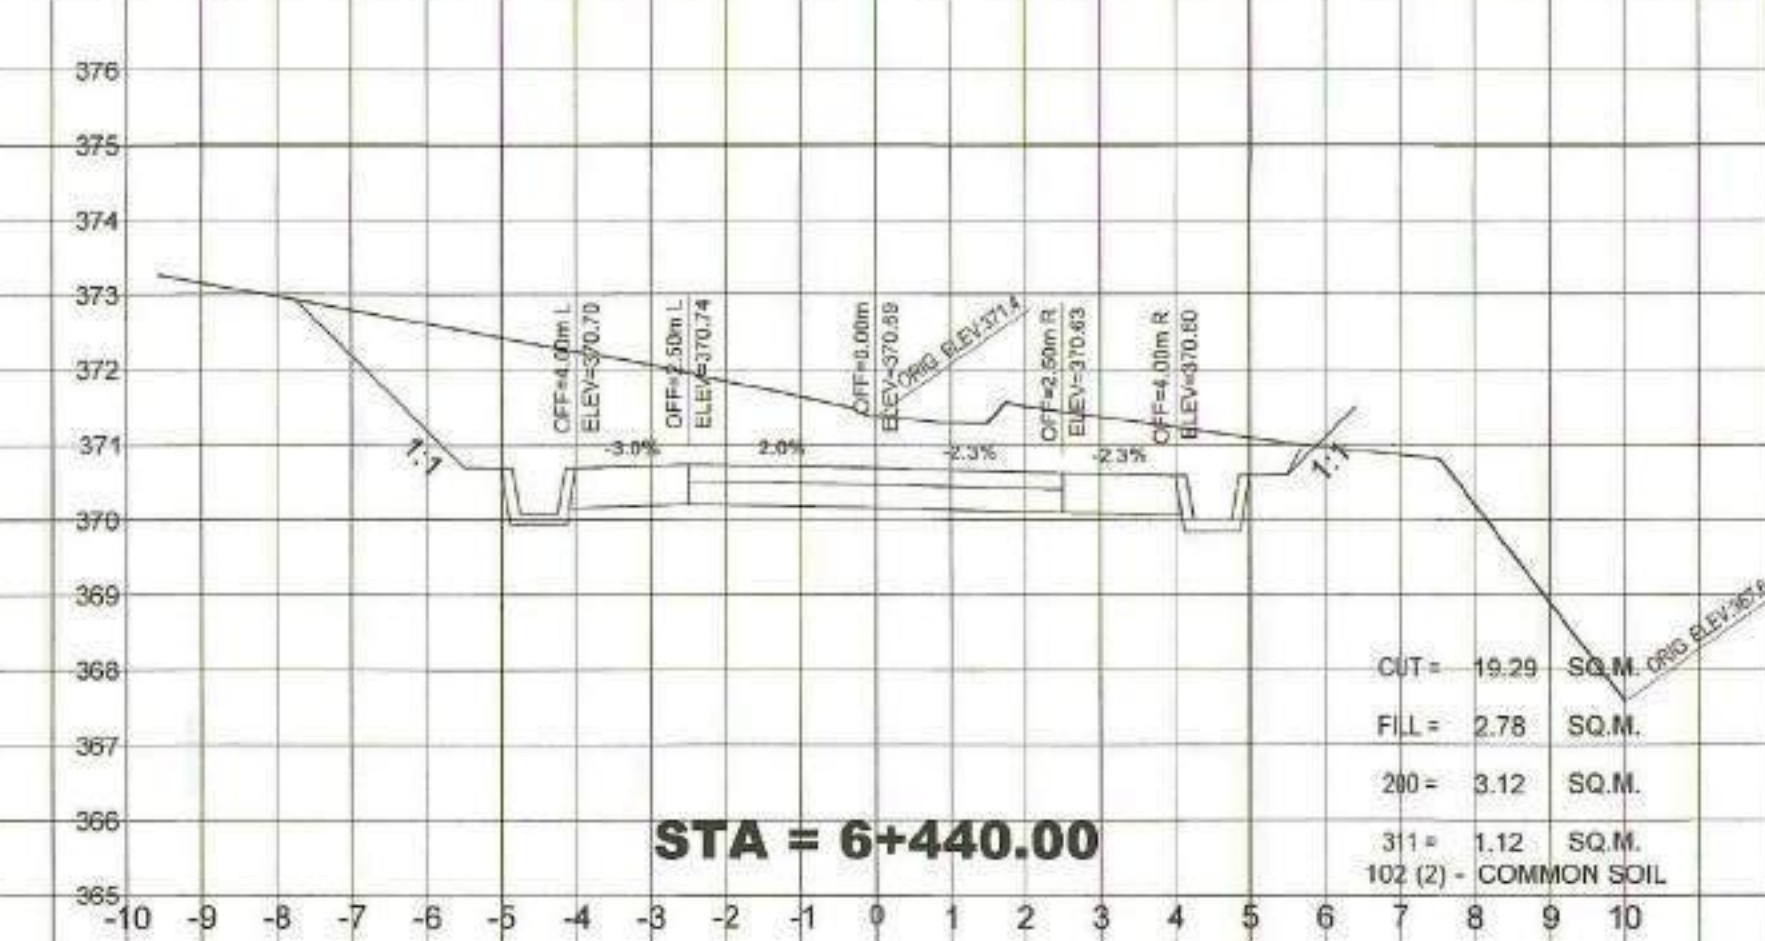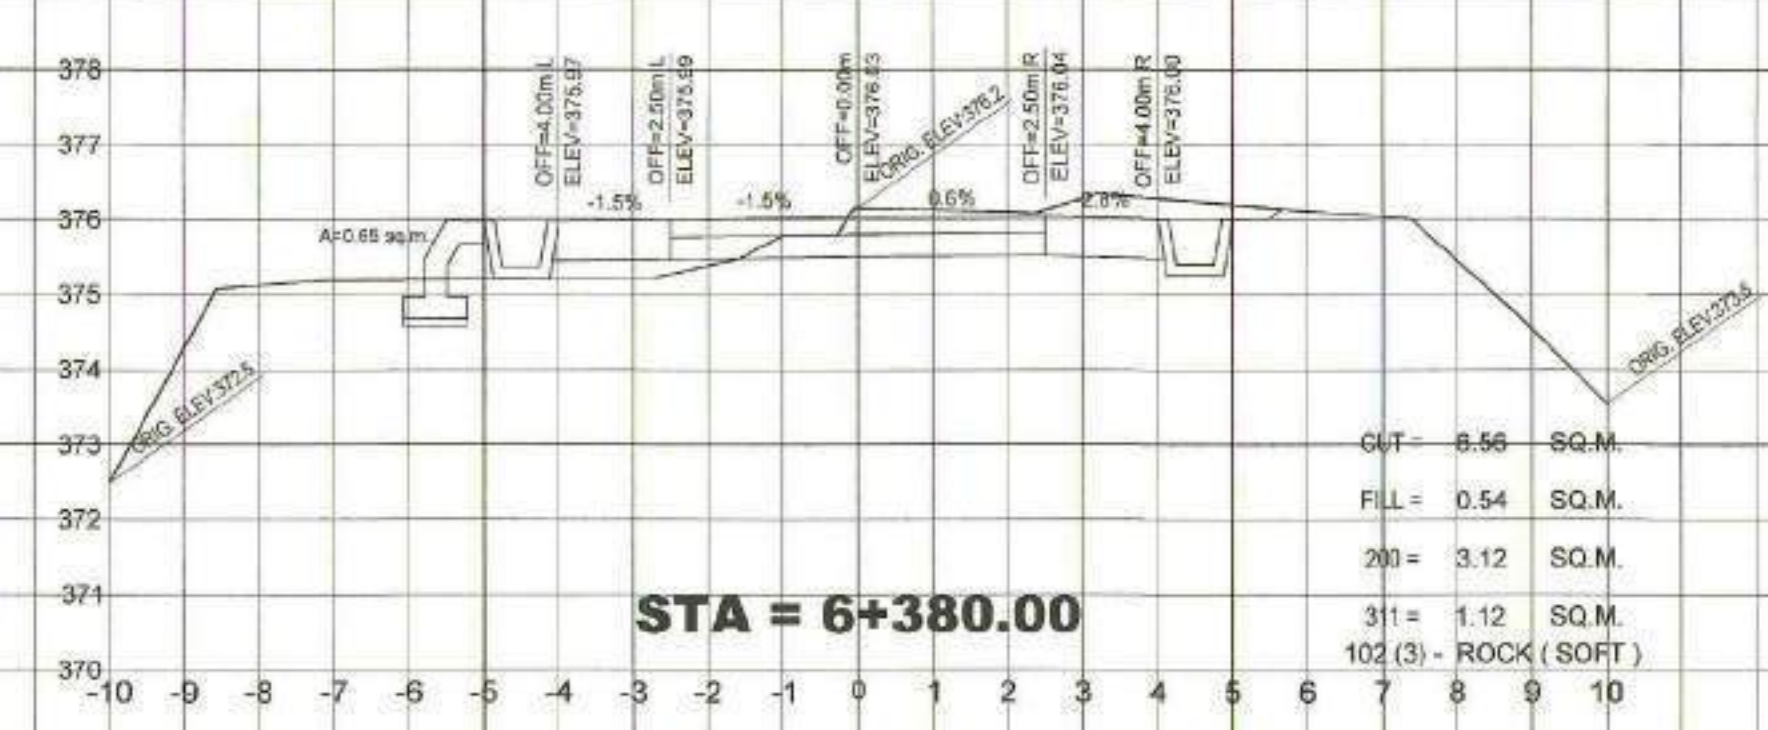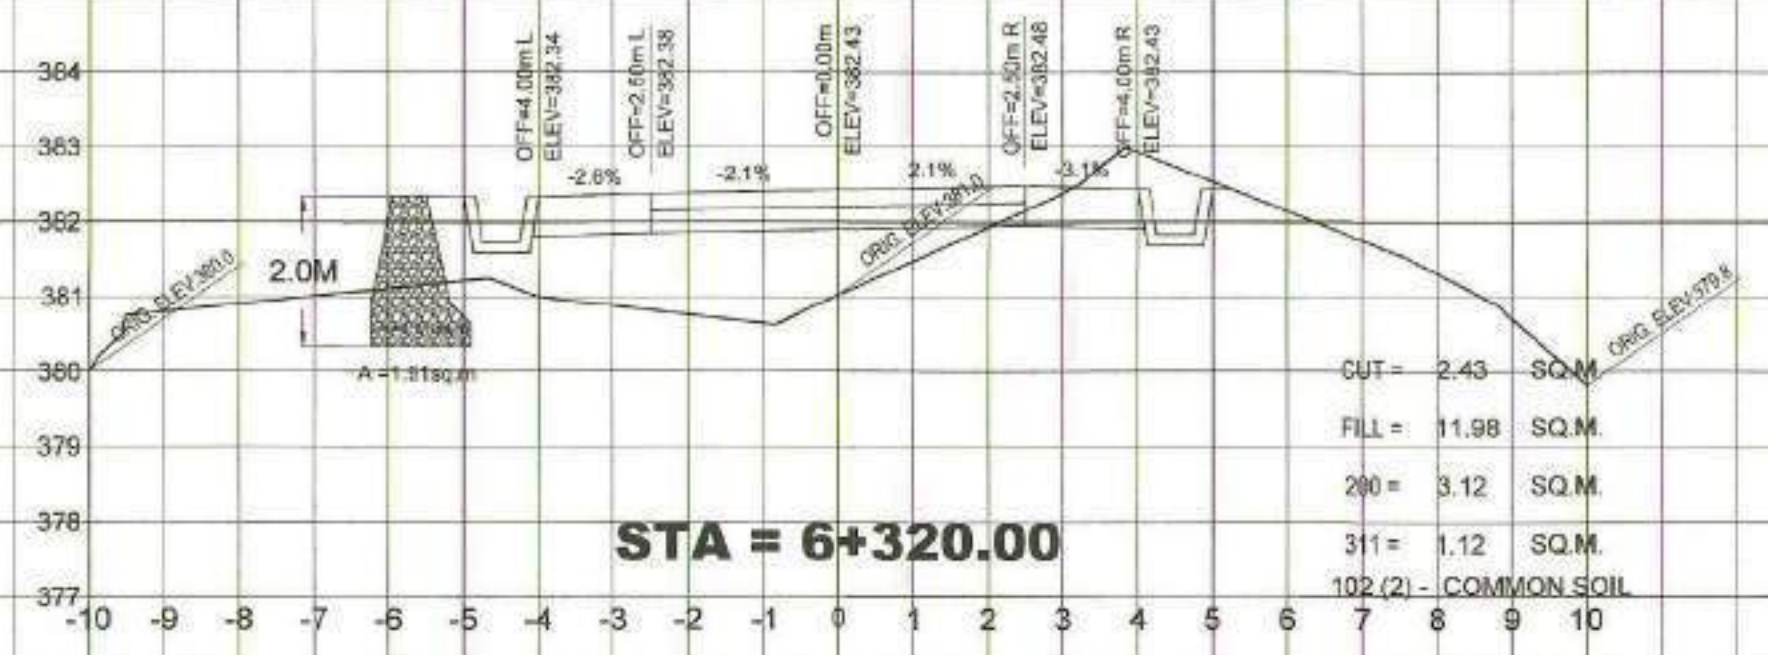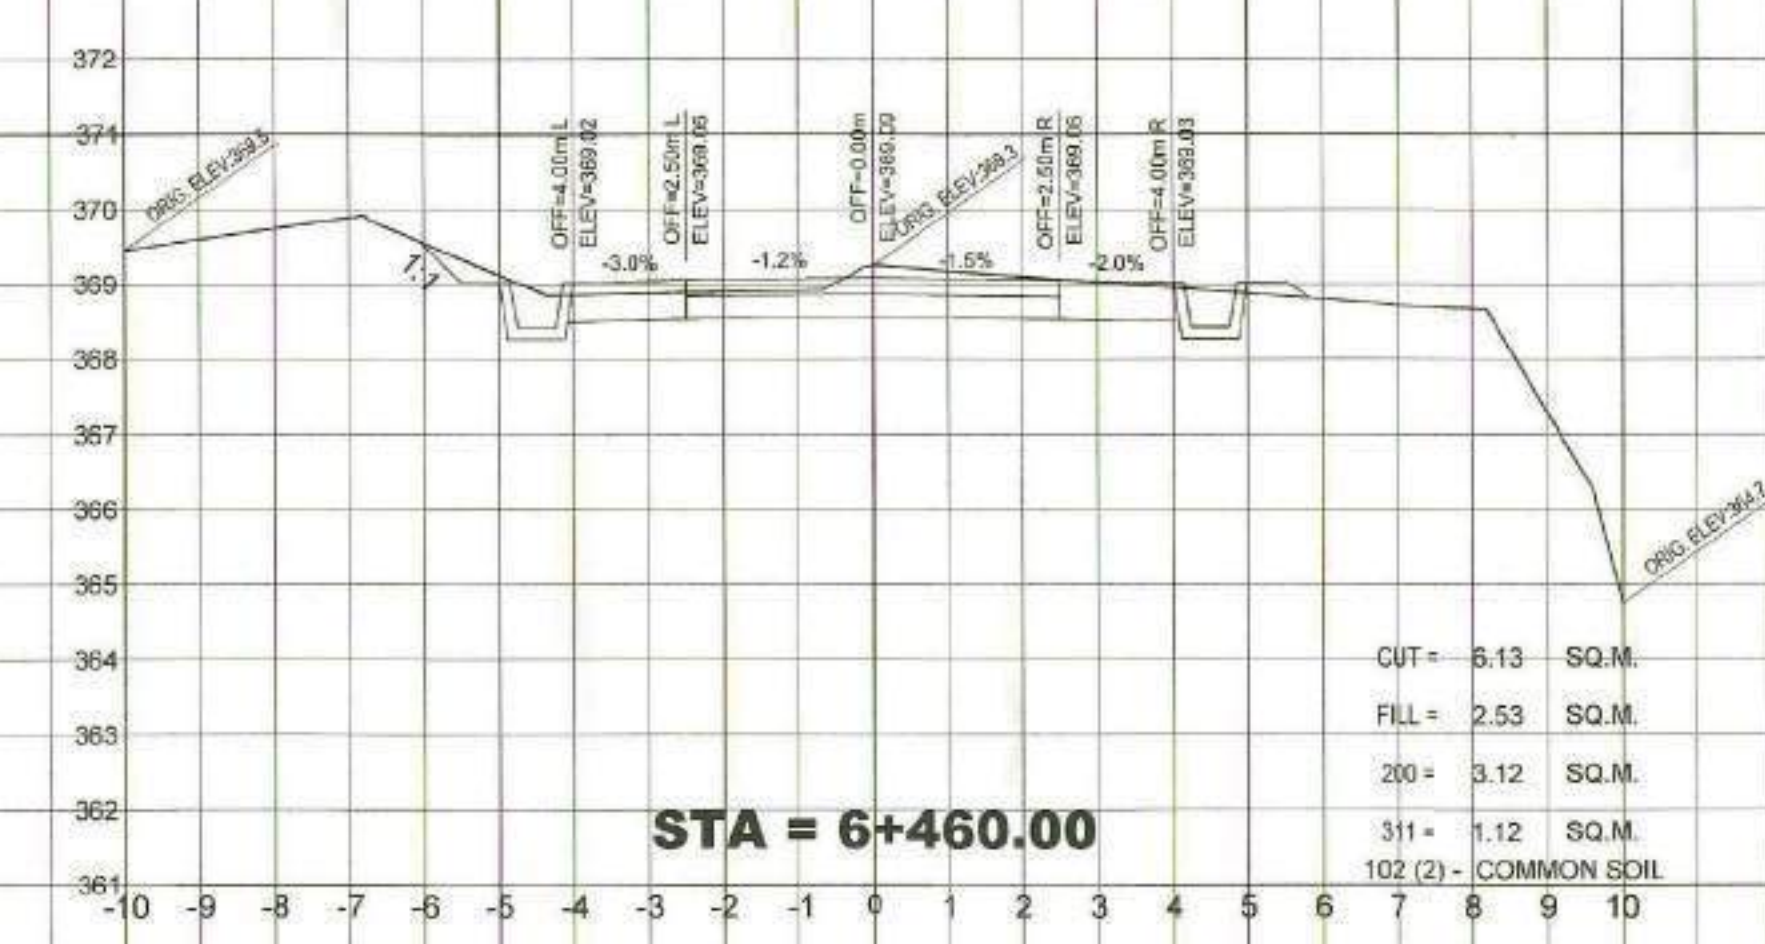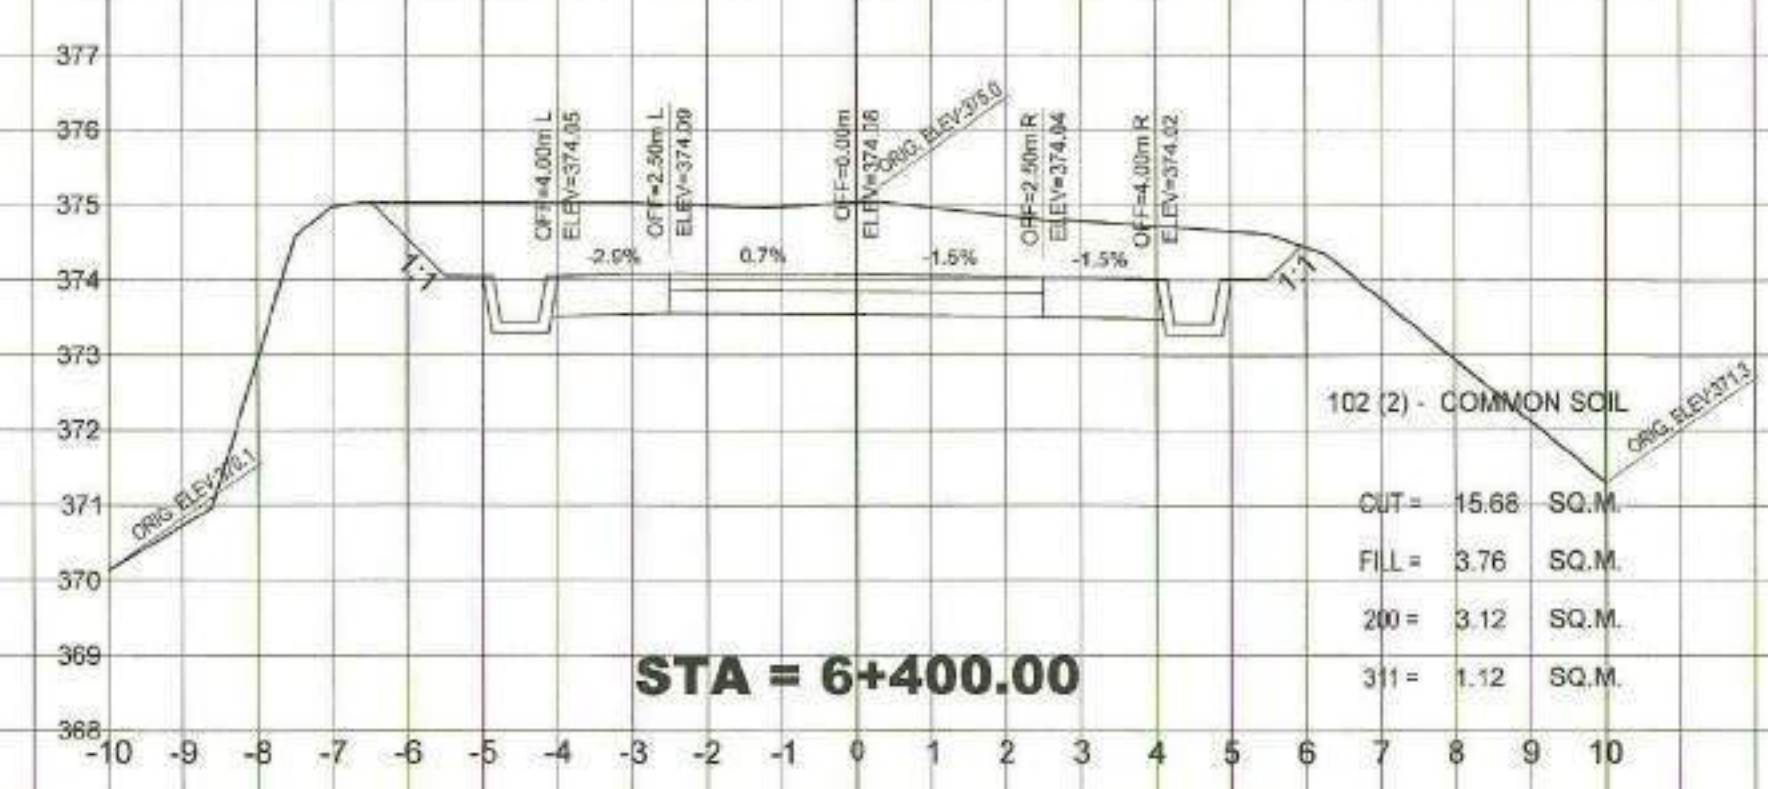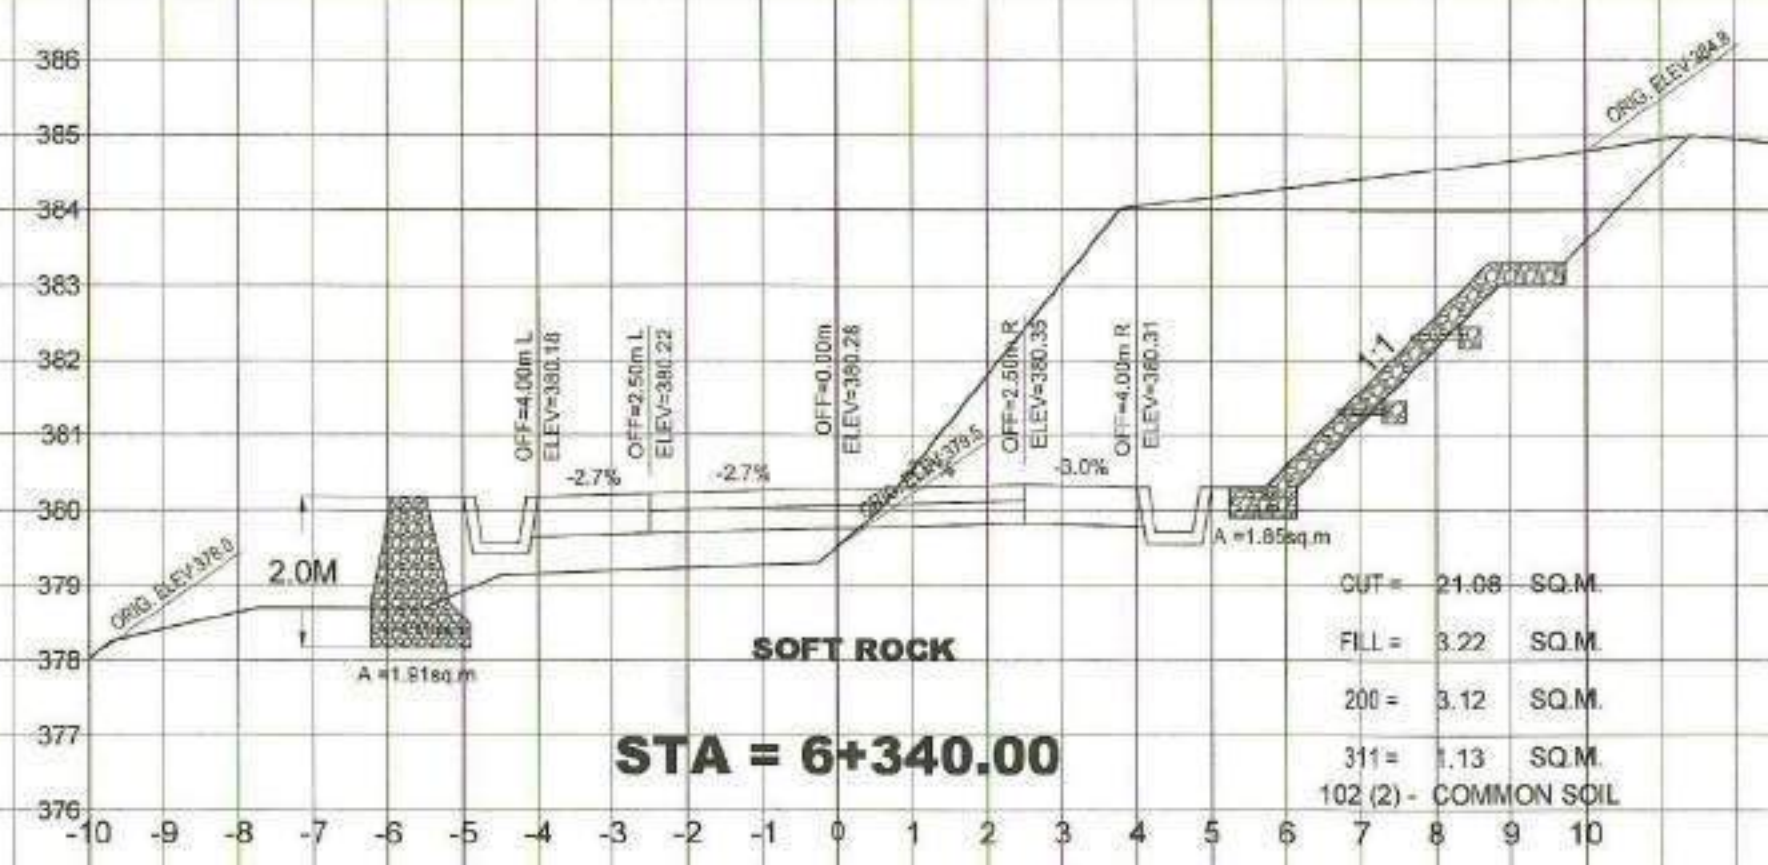

	REPUBLIC OF THE PHILIPPINES DEPARTMENT OF AGRICULTURE "PHILIPPINE RURAL DEVELOPMENT PROJECT SCALE UP" PROVINCE OF DAVAO DE ORO MUNICIPALITY OF LAAK	PROJECT NO.: SUBPROJECT TITLE: LOCATION:	PRDP-SU-IB-R011-DDO-003-000-000-2023-FMB REHABILITATION OF FMR FROM KILAGDING RECENTA - KIBAGIOTI ROAD, LAAK WITH BRIDGE COMPONENT LAAK, DAVAO DE ORO	PREPARED BY: DOMINADOR R. ALMEDILLA OIC DIVISION HEAD - PDD	DESIGNED BY: RONNIE S. APARRI ENGINEER II	CHECKED & REVIEWED BY: RODERICK M. DIGAMON PROVINCIAL ENGINEER	RECOMMENDING APPROVAL: ALICIA M. GRACIADAS CO - PPMU	APPROVED: DOROTHY P. MONTEGO-GONZAGA GOVERNOR	SHEET CONTENTS: CROSS SECTIONS RPC NO OBJECTION	SHEET NO. 94 102
--	--	--	---	---	---	--	--	---	--	------------------------

SIGNATURE:
 ENGR. DOMINADOR R. ALMEDILLA
 PDD