


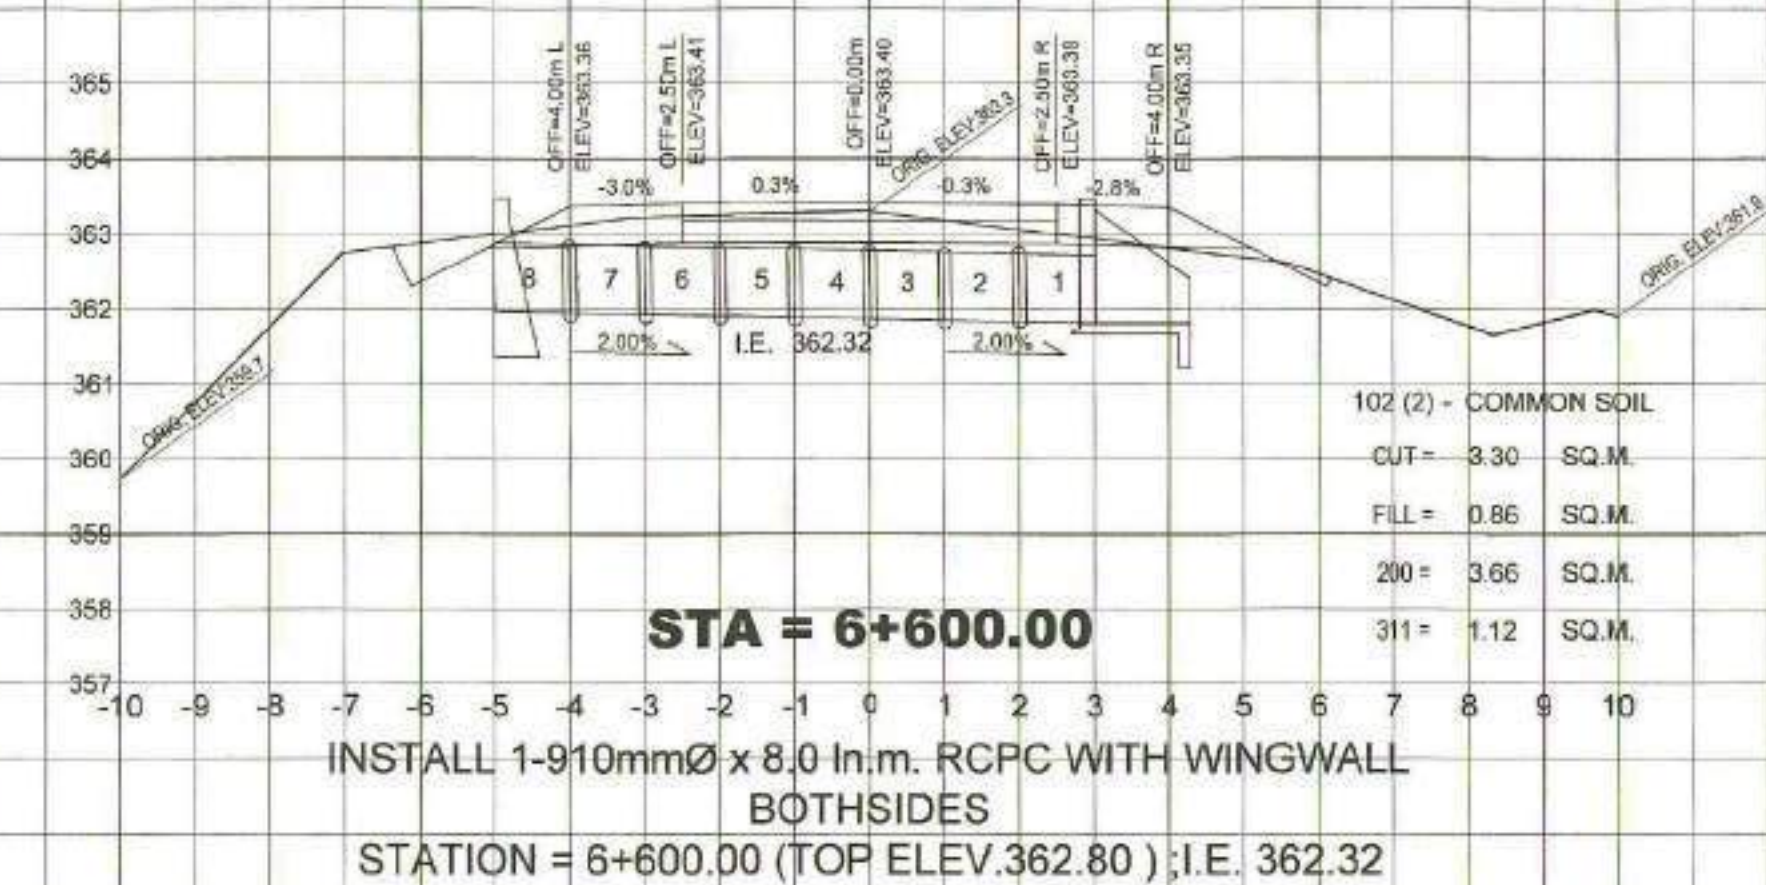
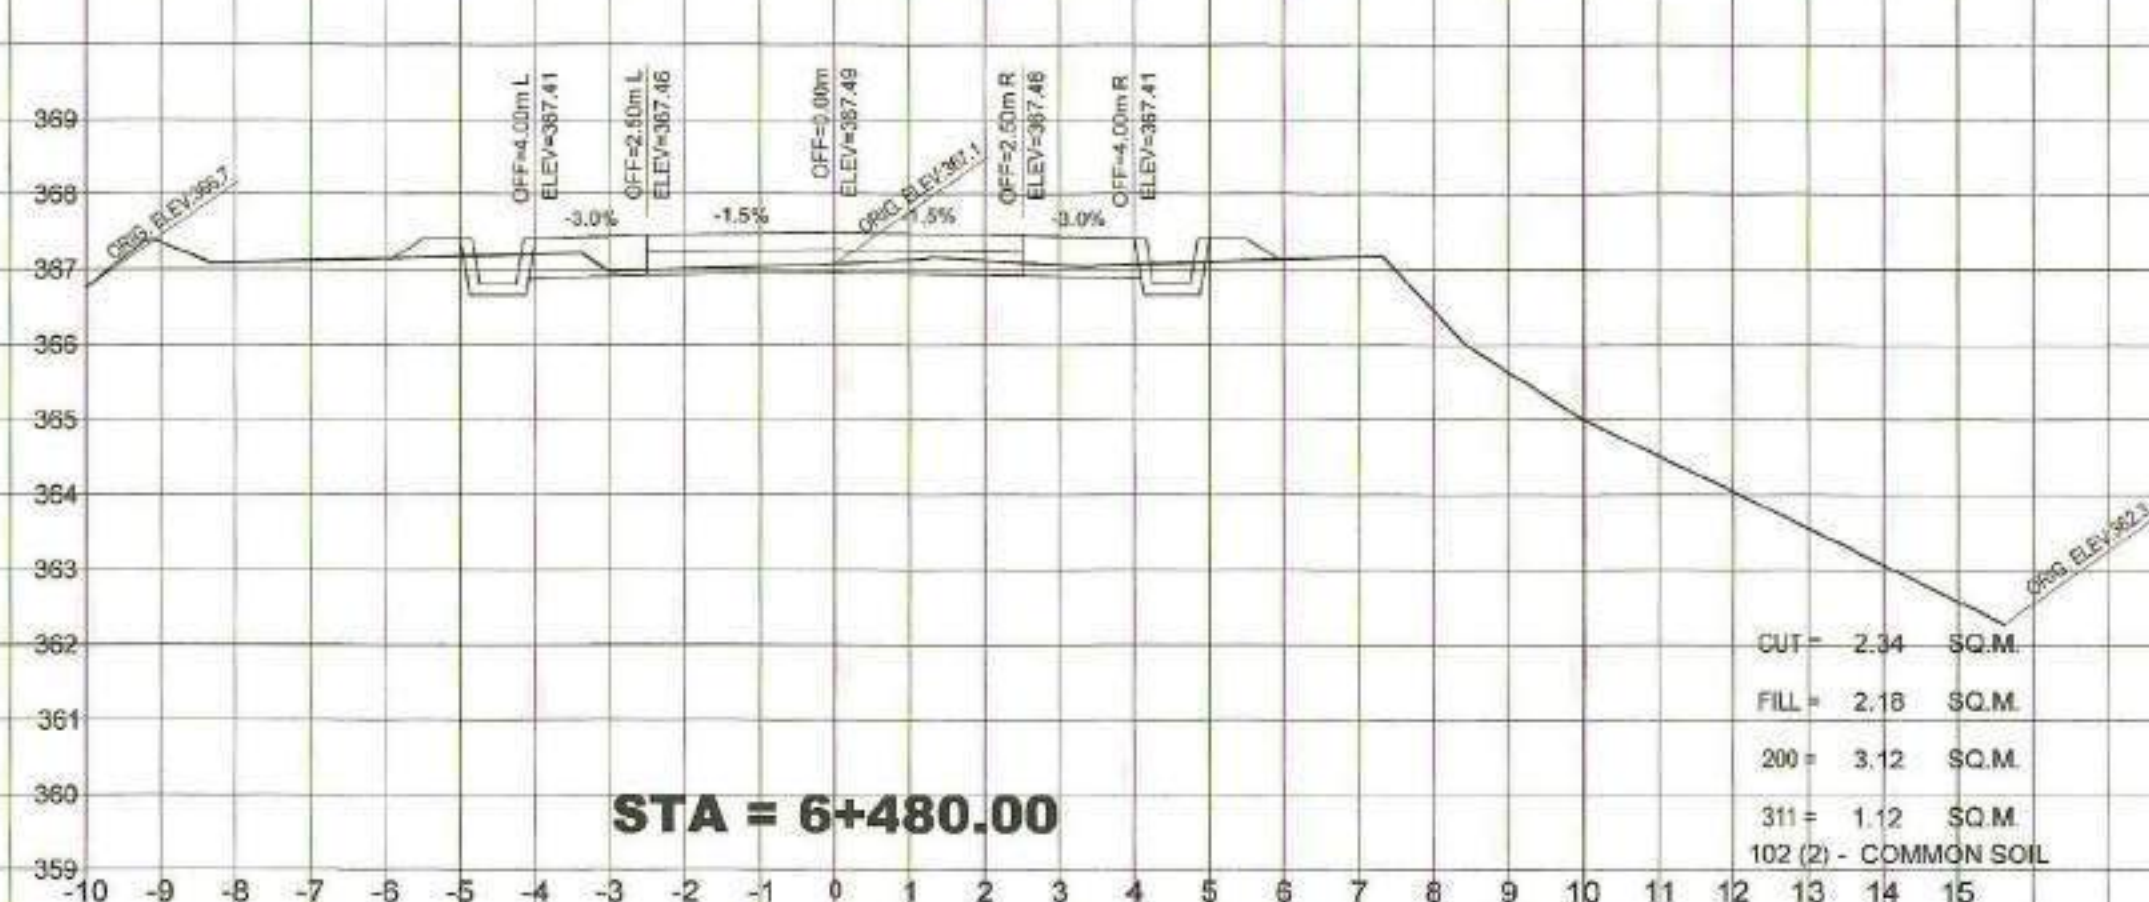
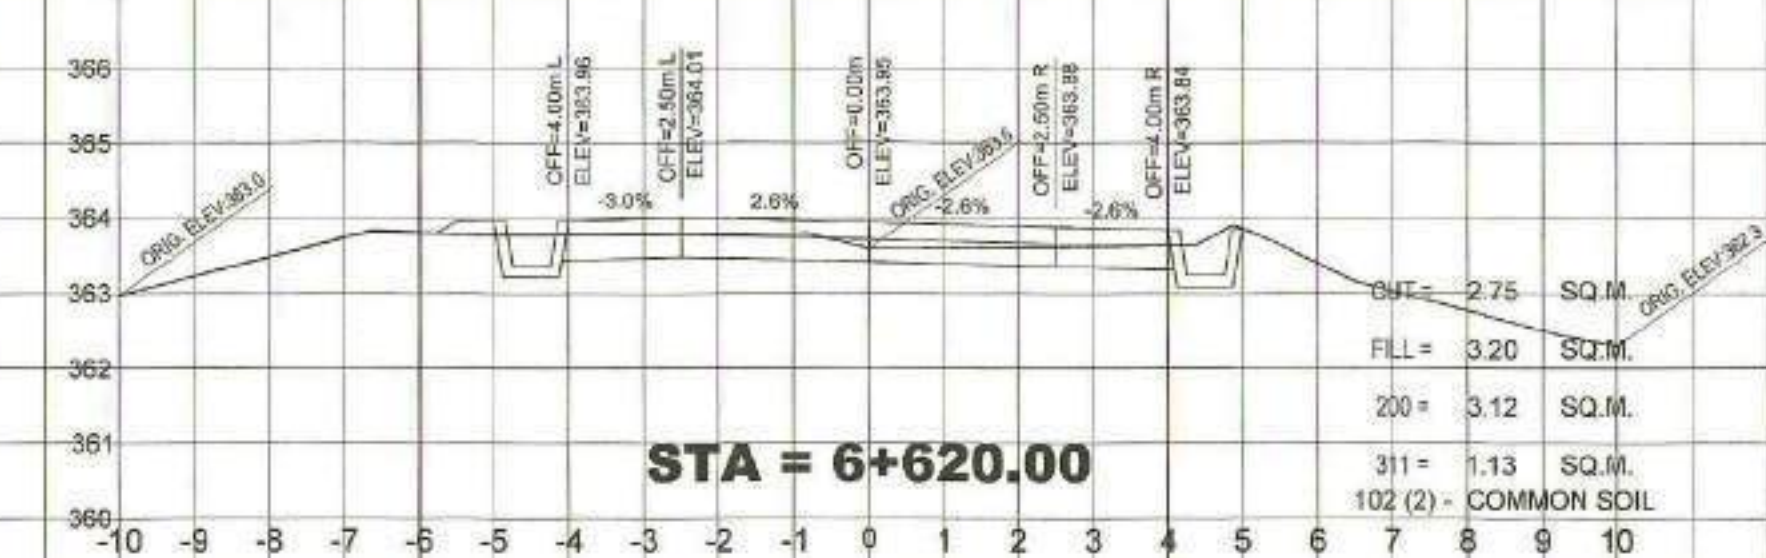
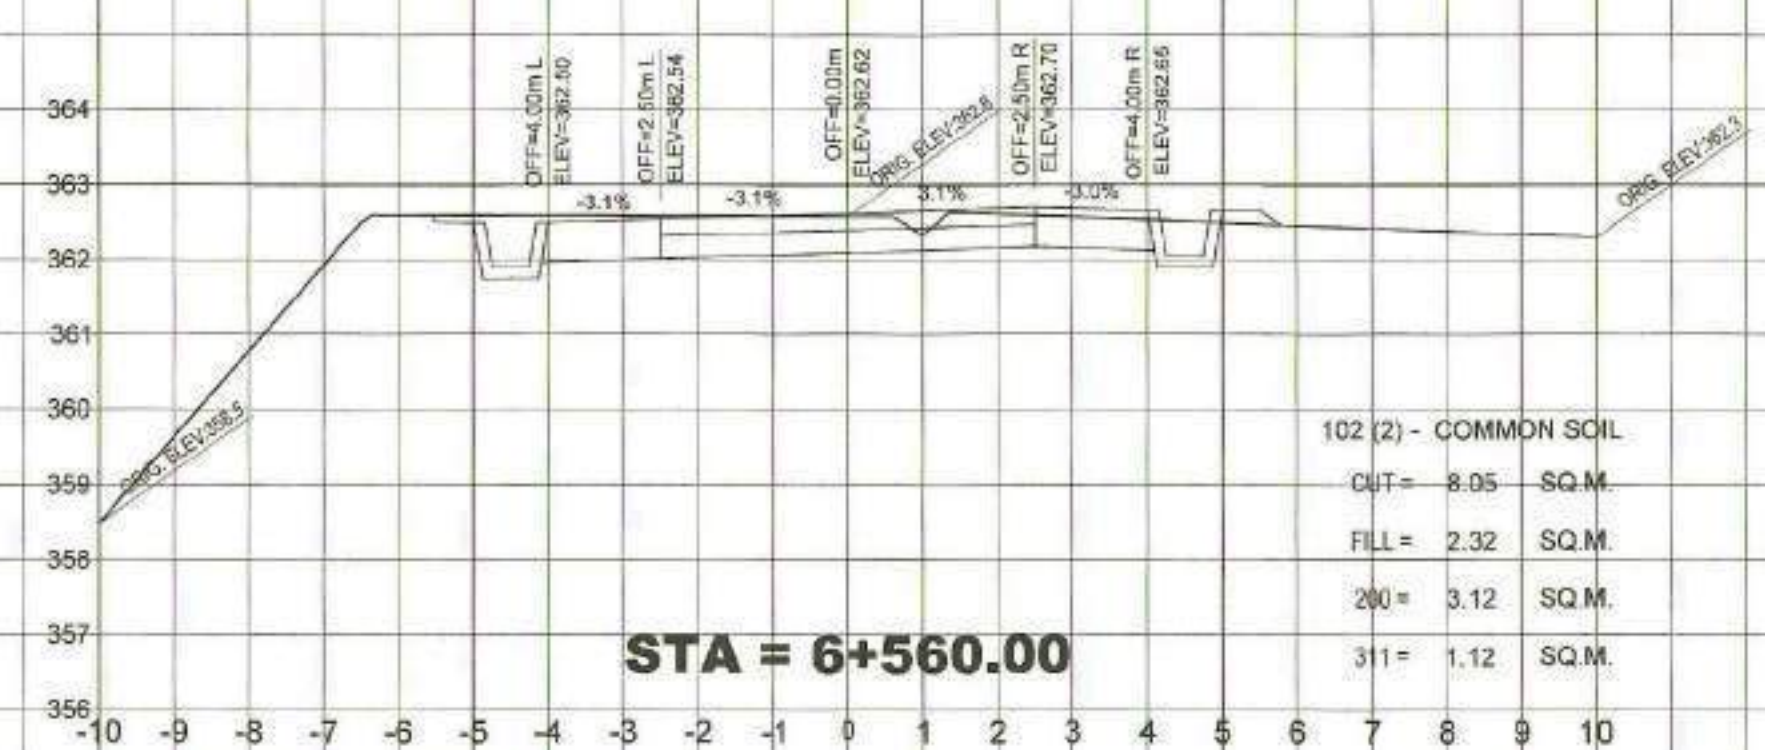
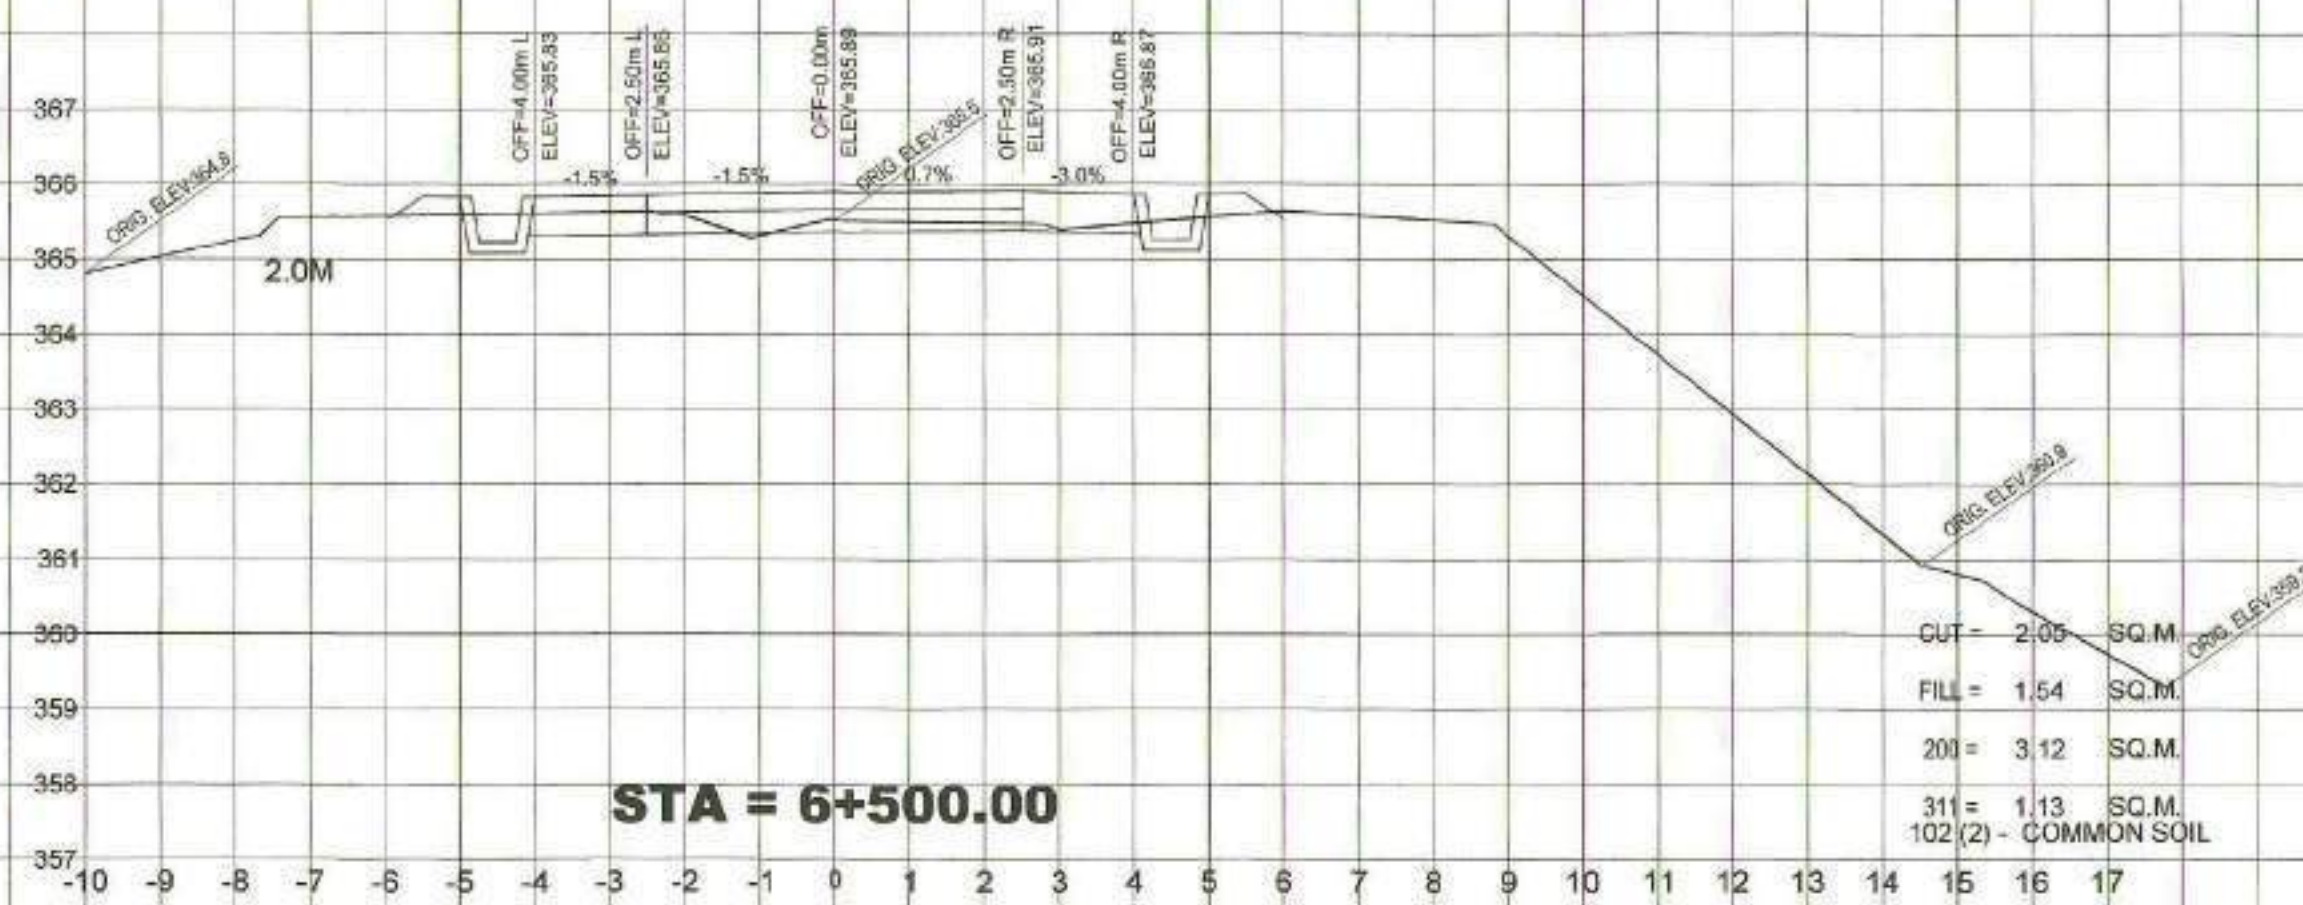
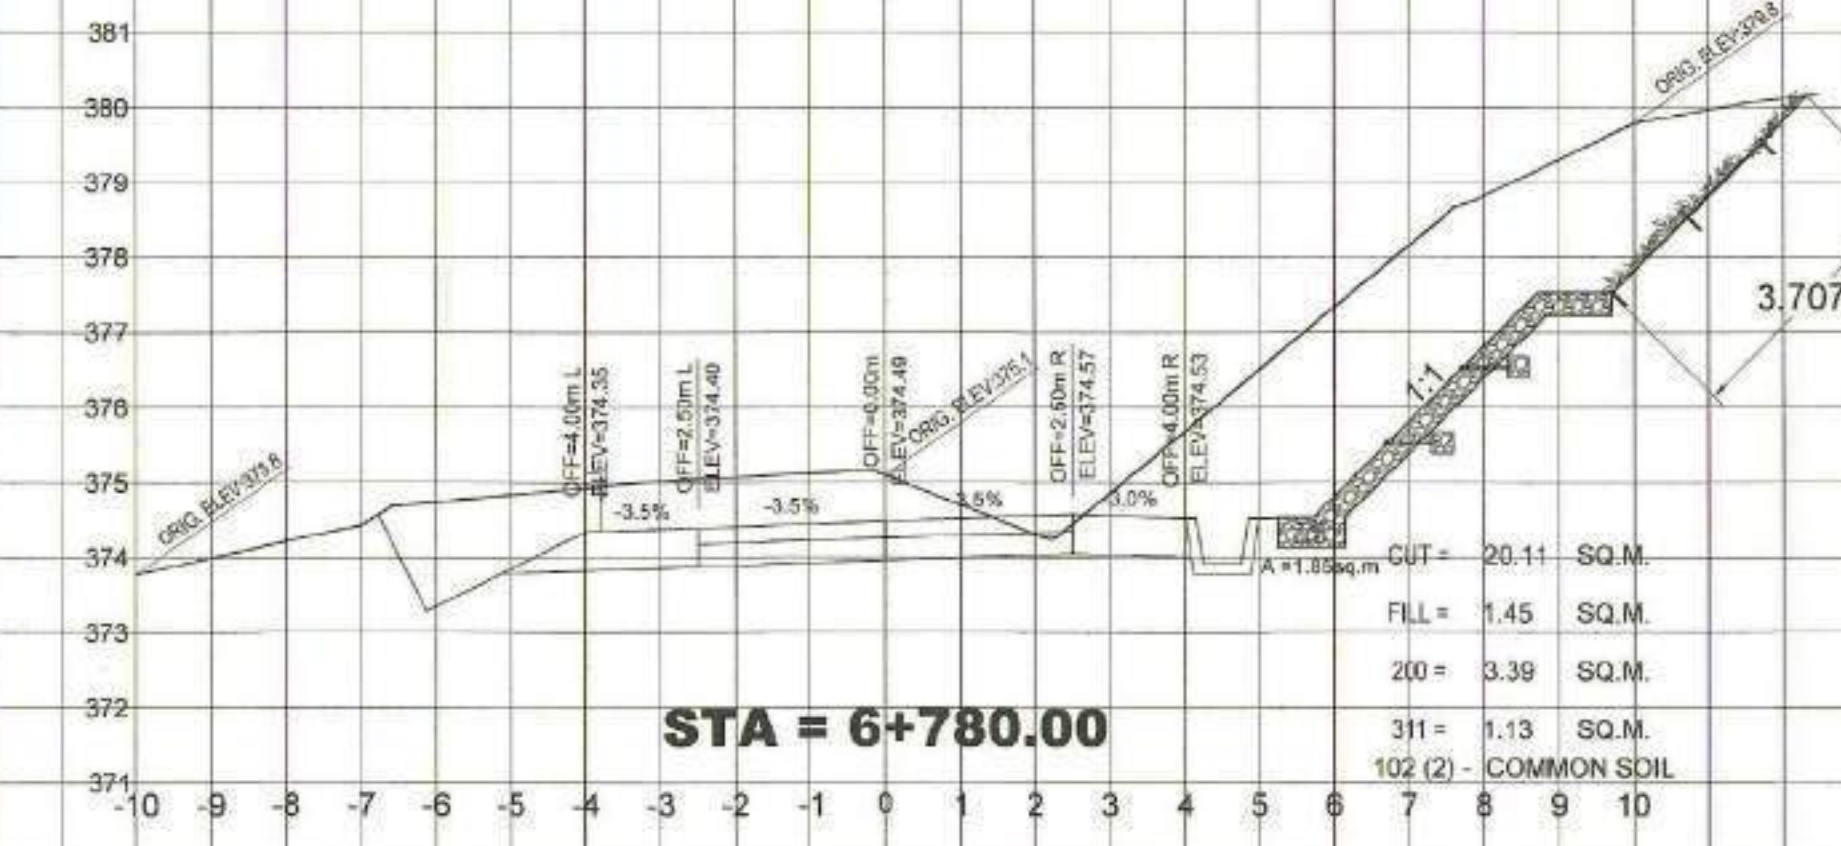
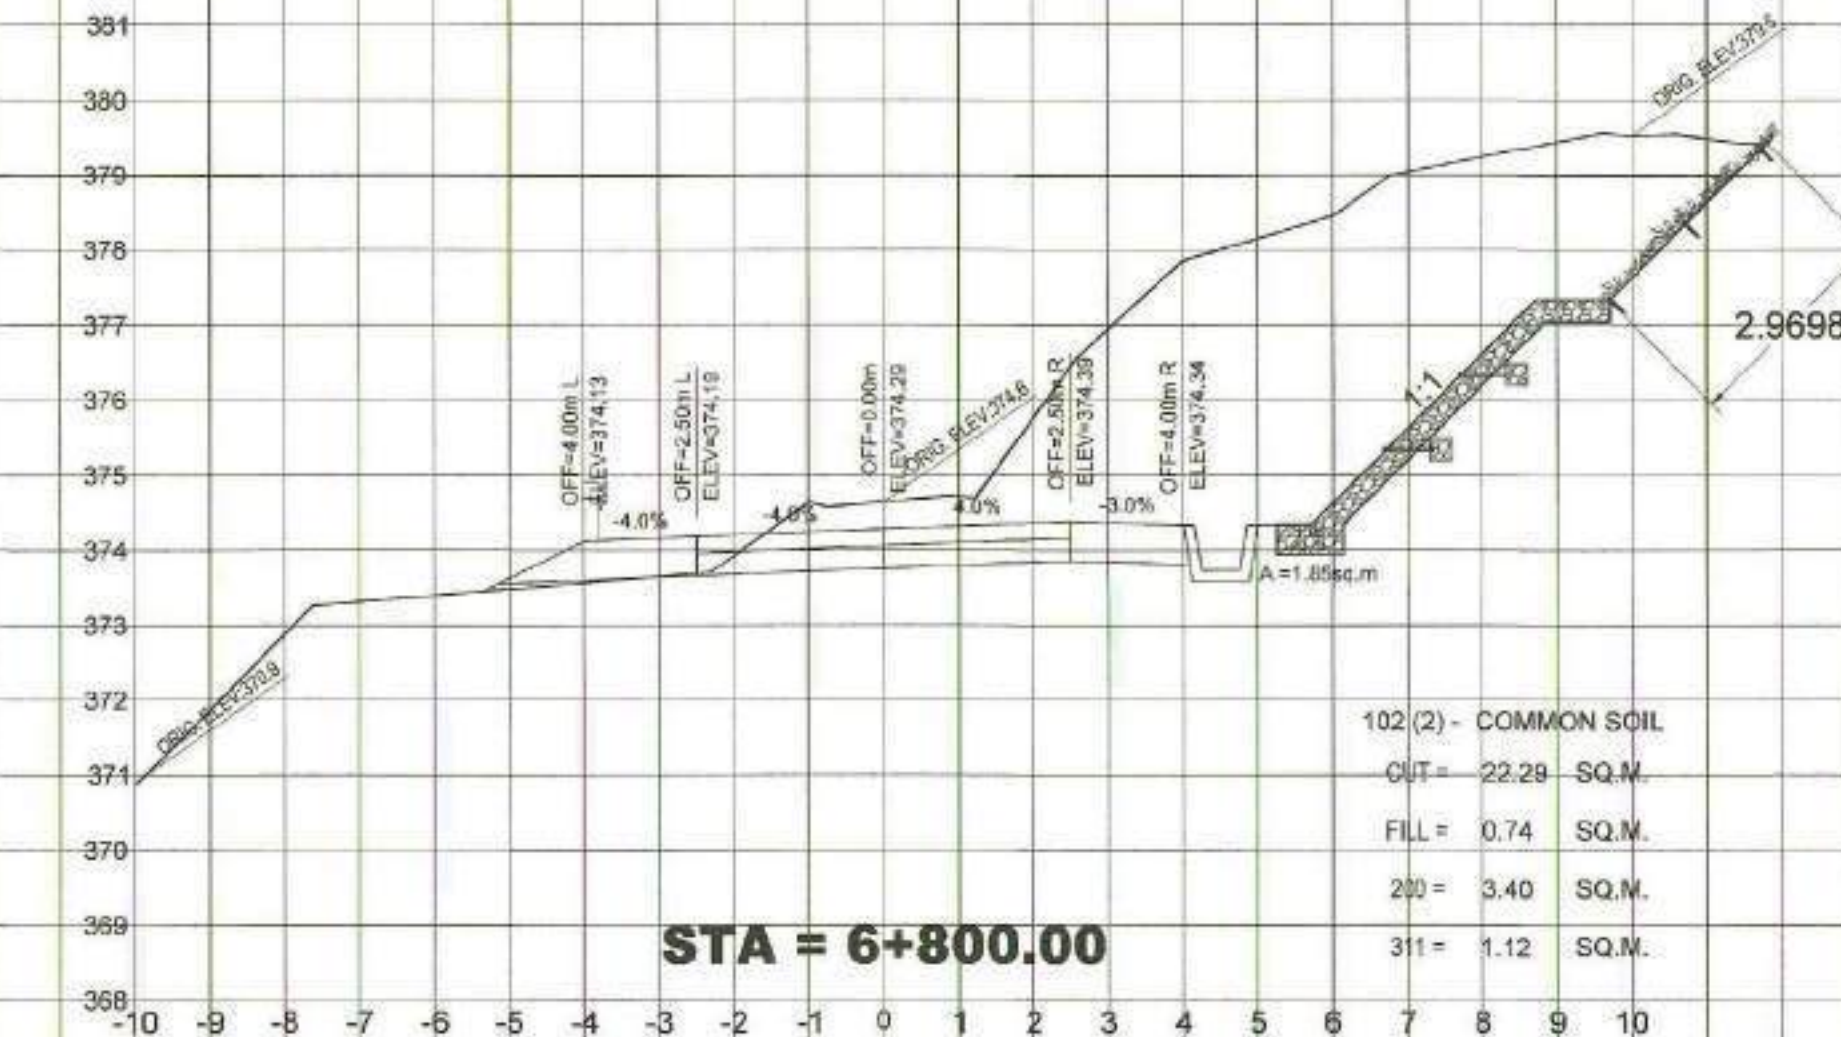
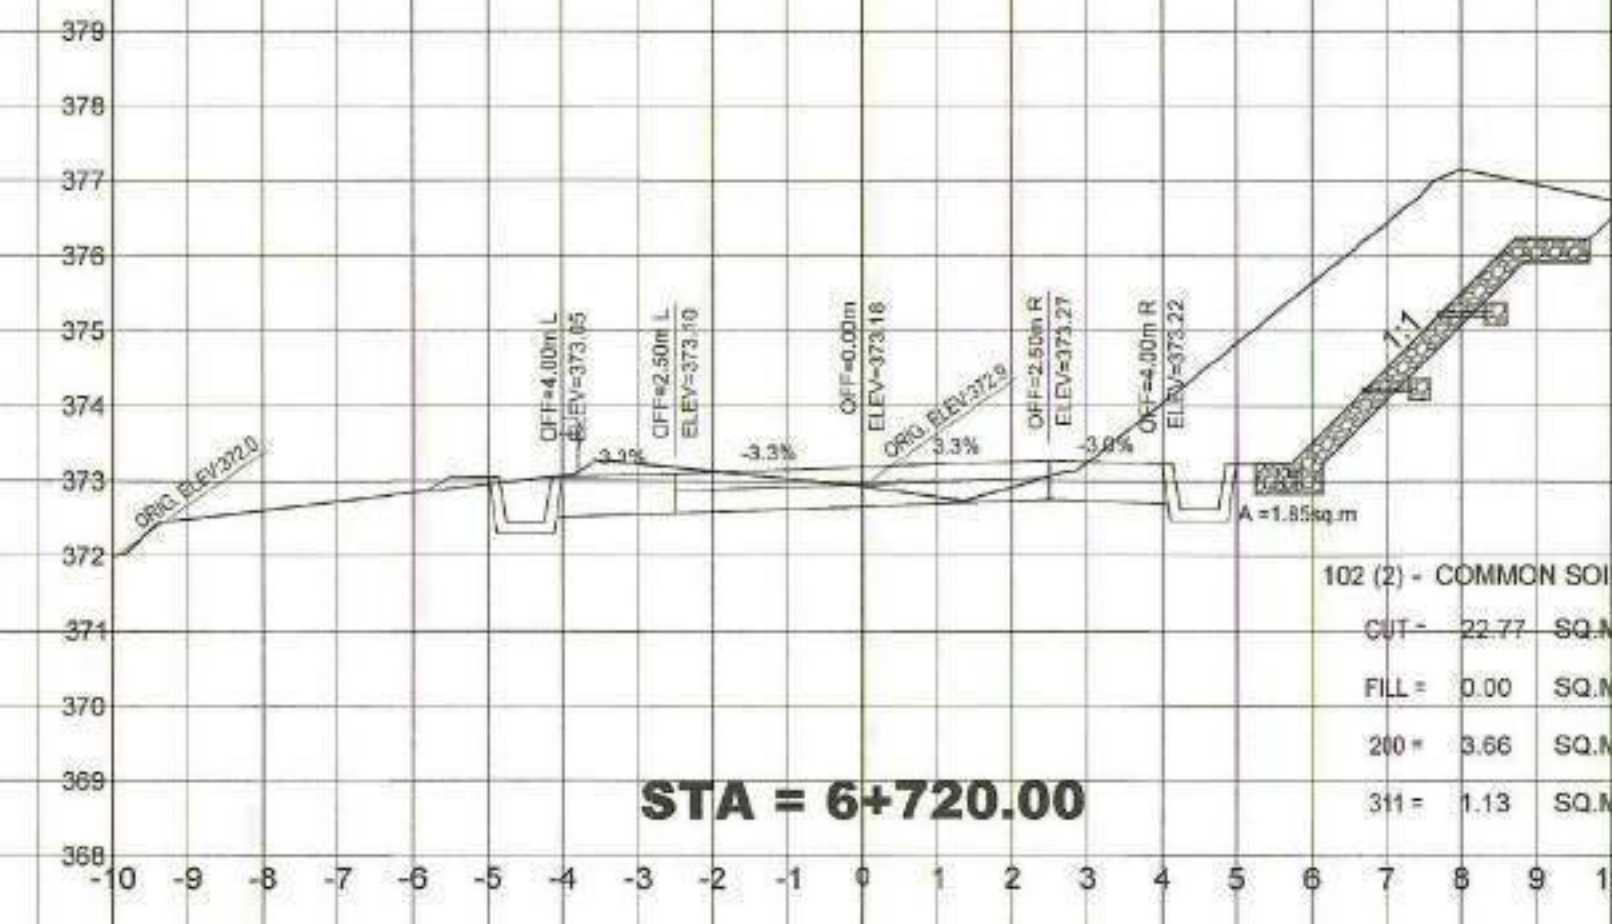
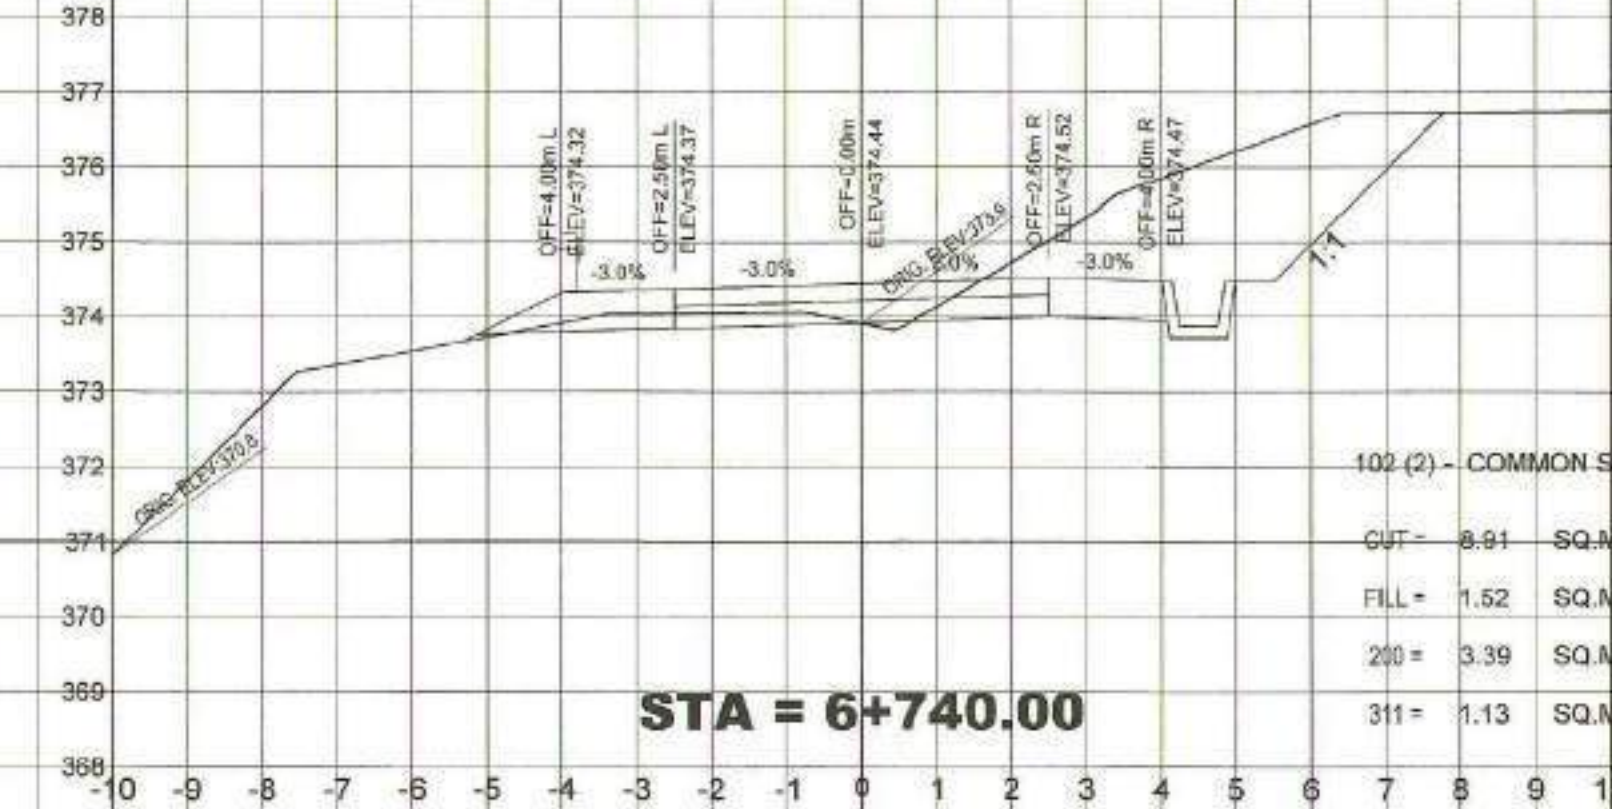
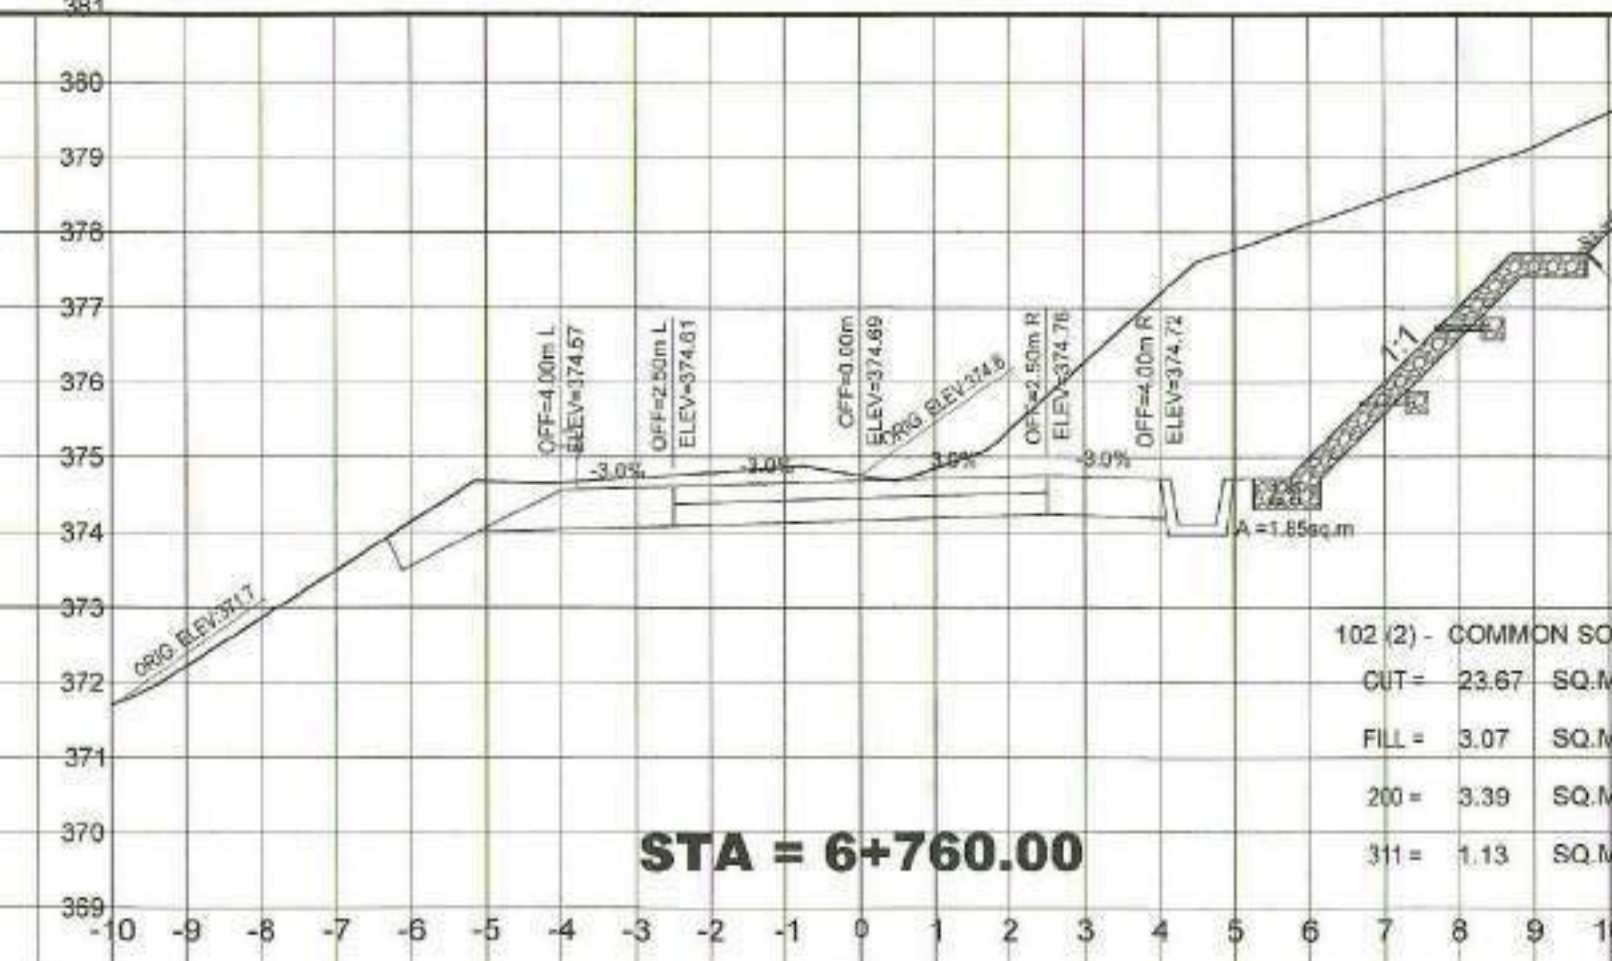
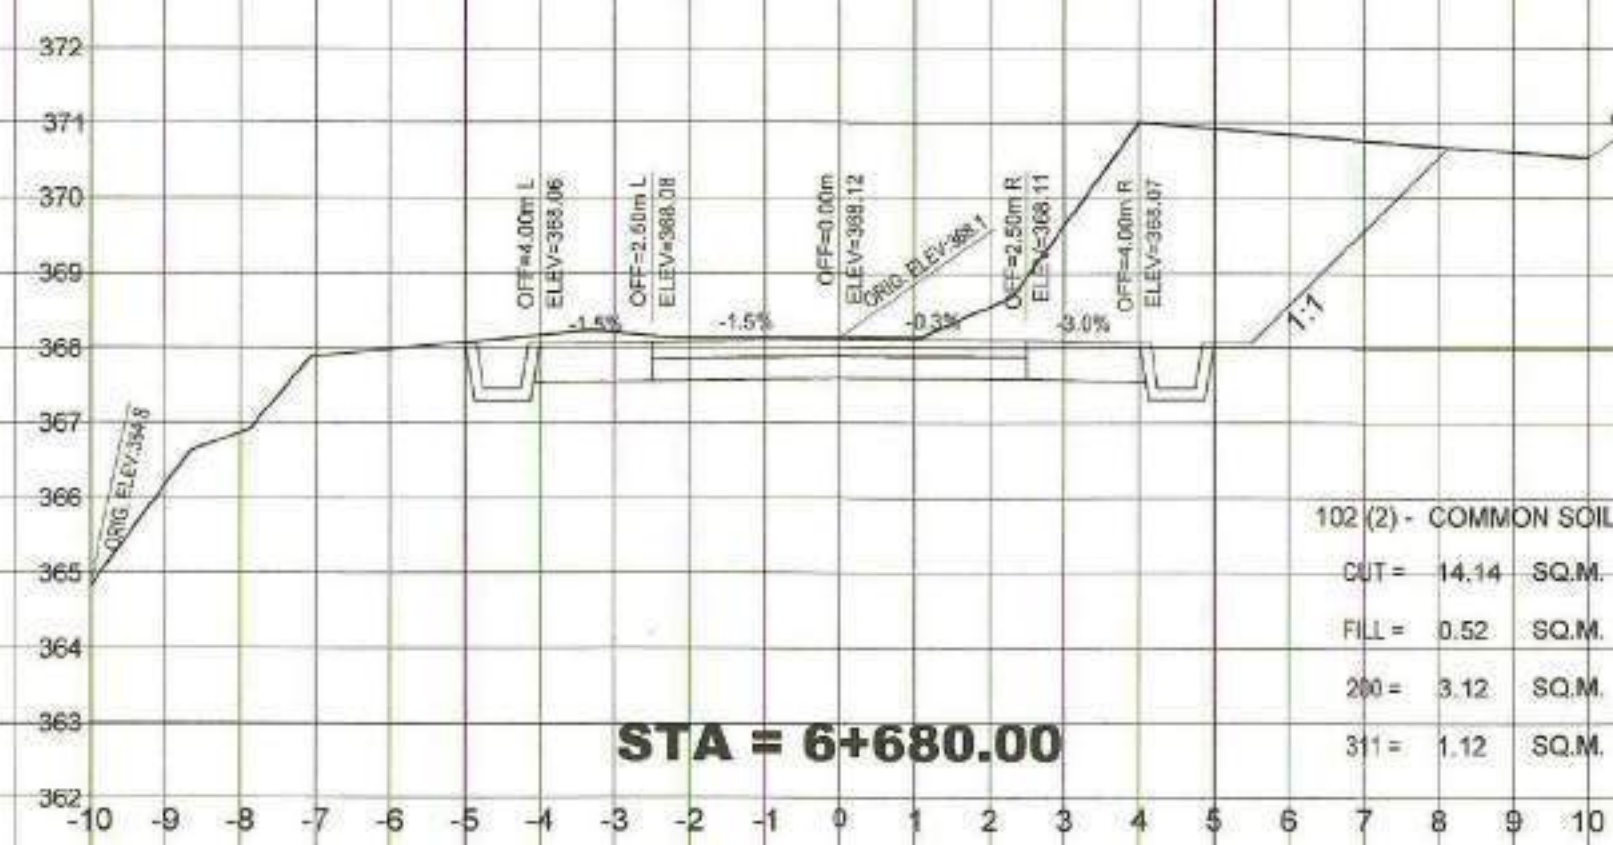
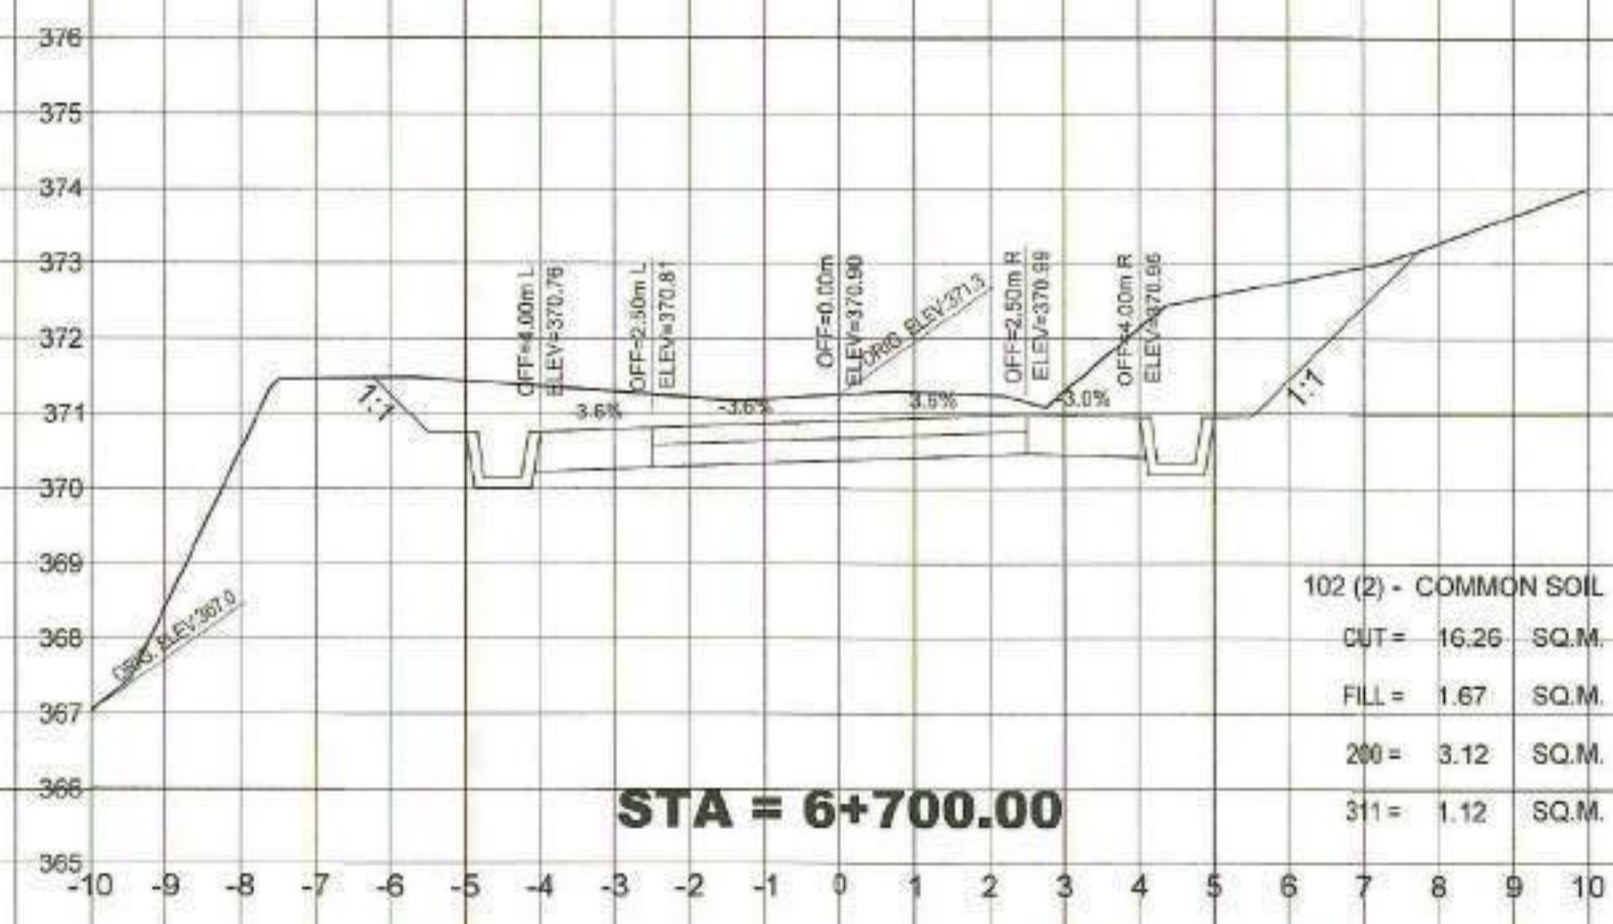
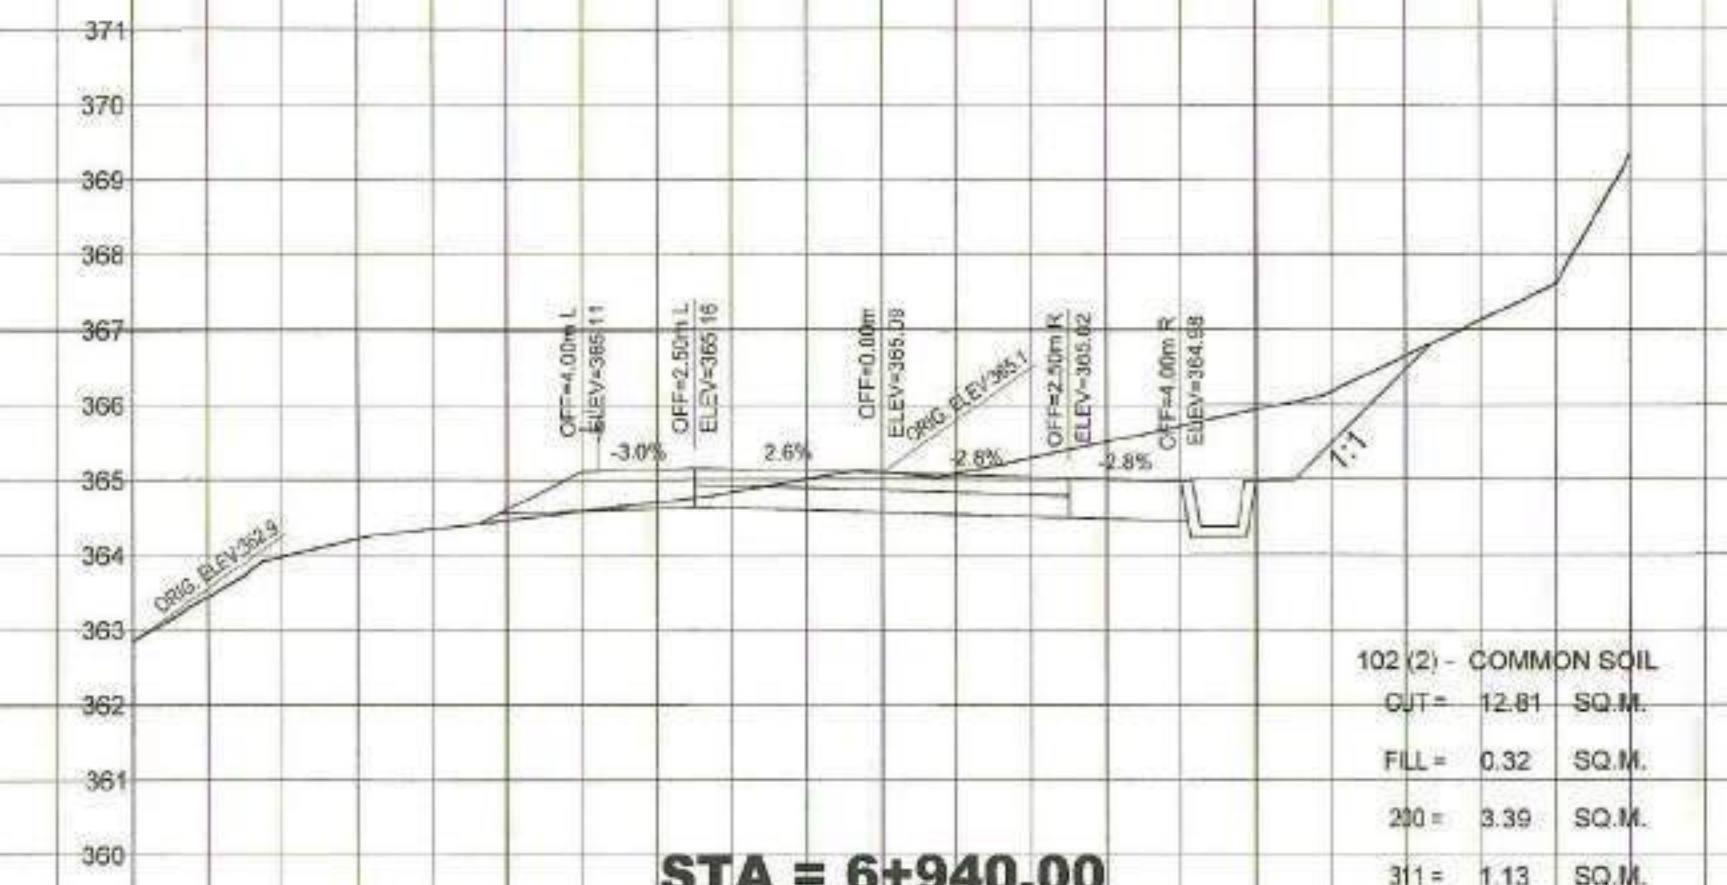
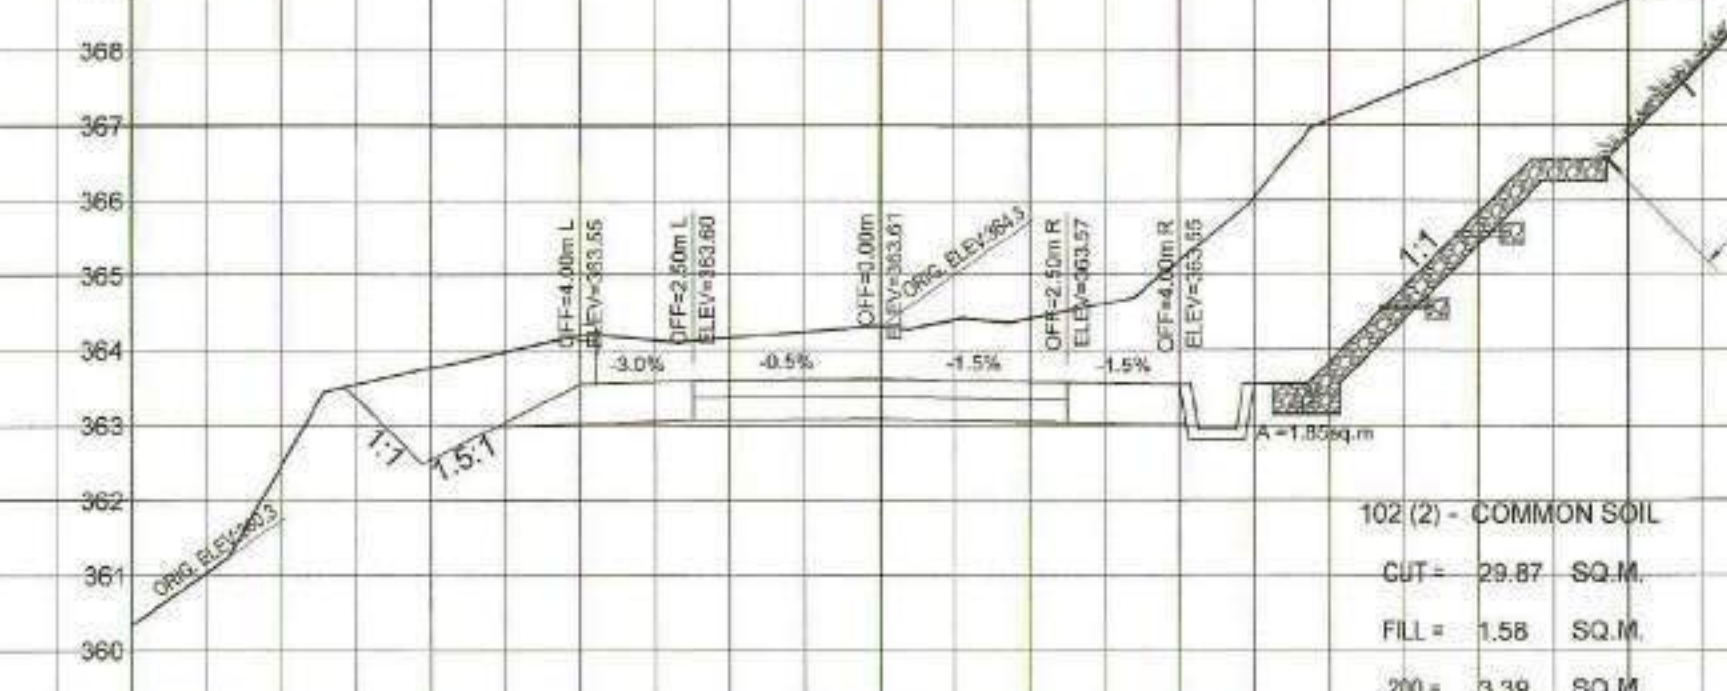
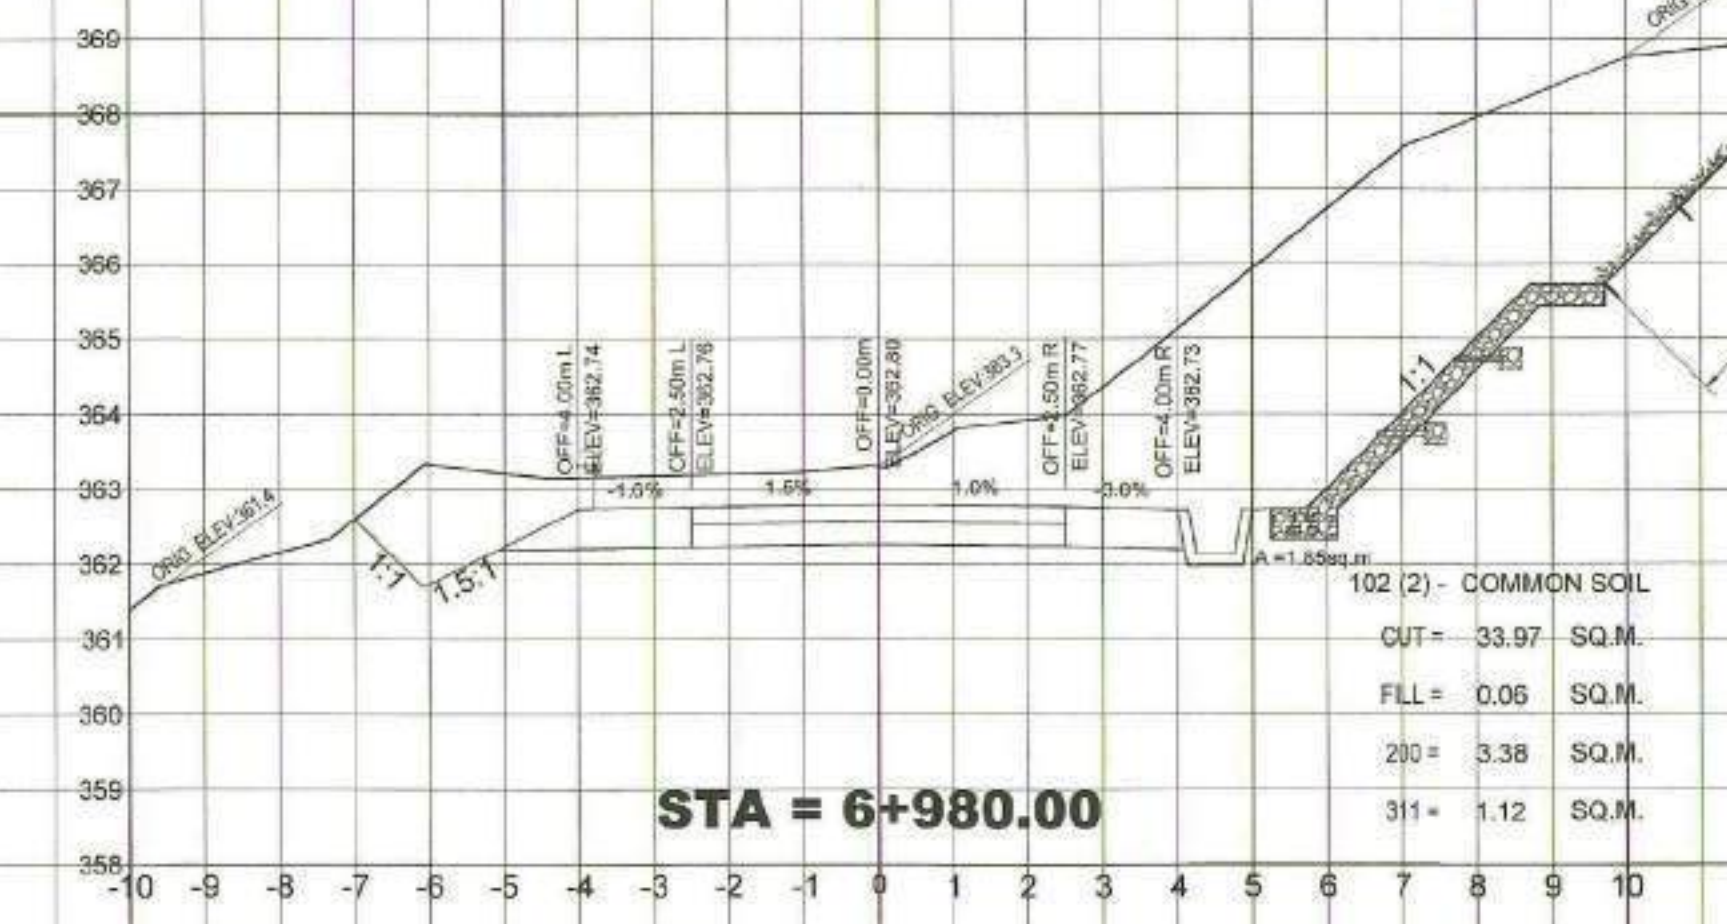
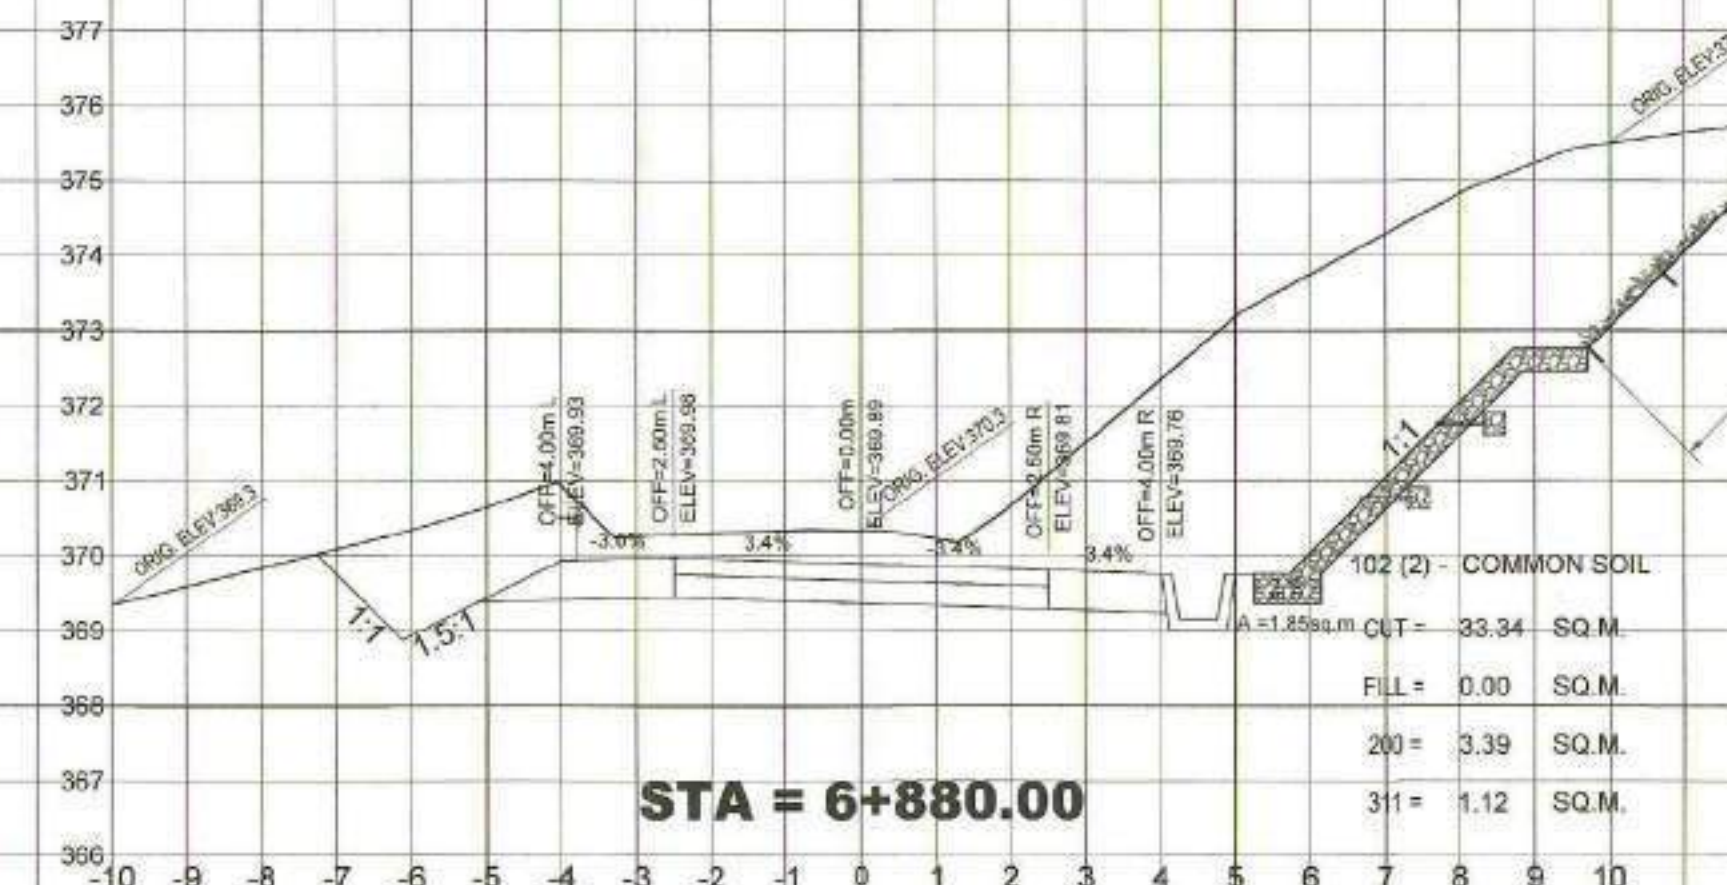


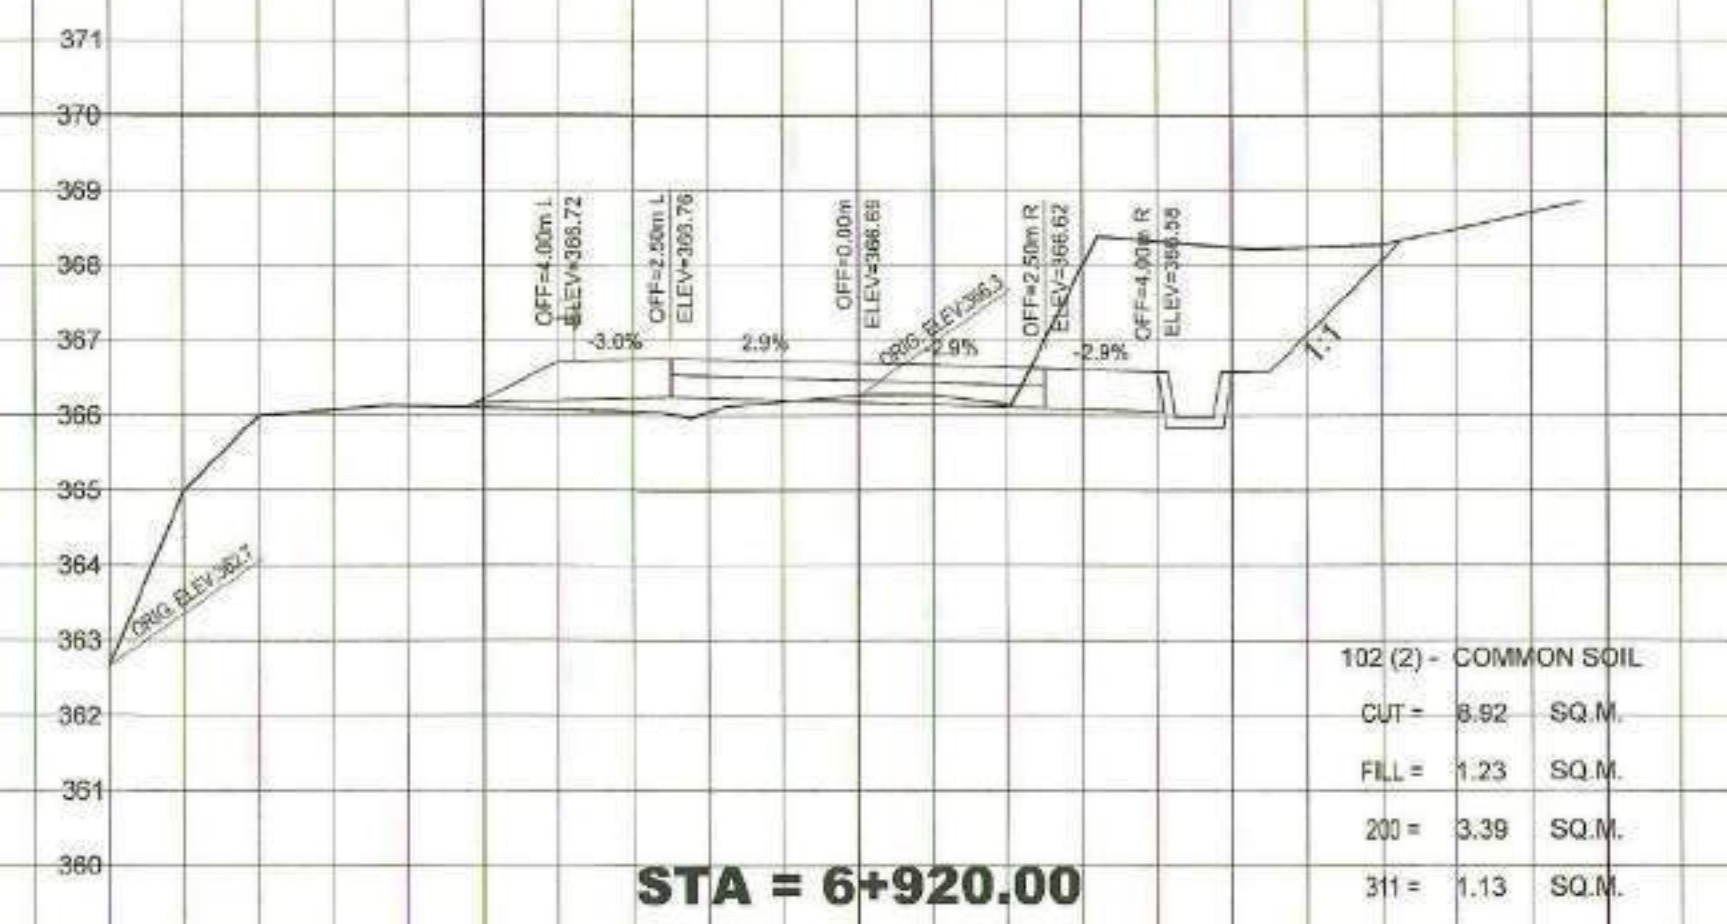

	REPUBLIC OF THE PHILIPPINES DEPARTMENT OF AGRICULTURE "PHILIPPINE RURAL DEVELOPMENT PROJECT SCALE UP" PROVINCE OF DAVAO DE ORO MUNICIPALITY OF LAAK	PROJECT NO.: PRDP-SU-IB-R011-DDO-003-000-000-2023-FMB SUBPROJECT TITLE: REHABILITATION OF FMR FROM KILAGDING RECENIA - KIBAGIOU ROAD, LAAK WITH BRIDGE COMPONENT LOCATION: LAAK, DAVAO DE ORO	PREPARED BY: DOMINADOR R. ALMEDILLA OIC DIVISION HEAD - PDD	DESIGNED BY: RONNIE S. APARRI ENGINEER II	CHECKED & REVIEWED BY: RODERICK M. DIGAMON PROVINCIAL ENGINEER	RECOMMENDING APPROVAL: ALICIA M. GRACIADAS CO - PPMIU	APPROVED: DOROTHY P. MONTEJO-GONZAGA GOVERNOR	SHEET CONTENTS: CROSS SECTIONS RPC NO OBJECTION	SHEET NO. 95 / 102
--	--	---	---	---	--	---	---	--	-----------------------

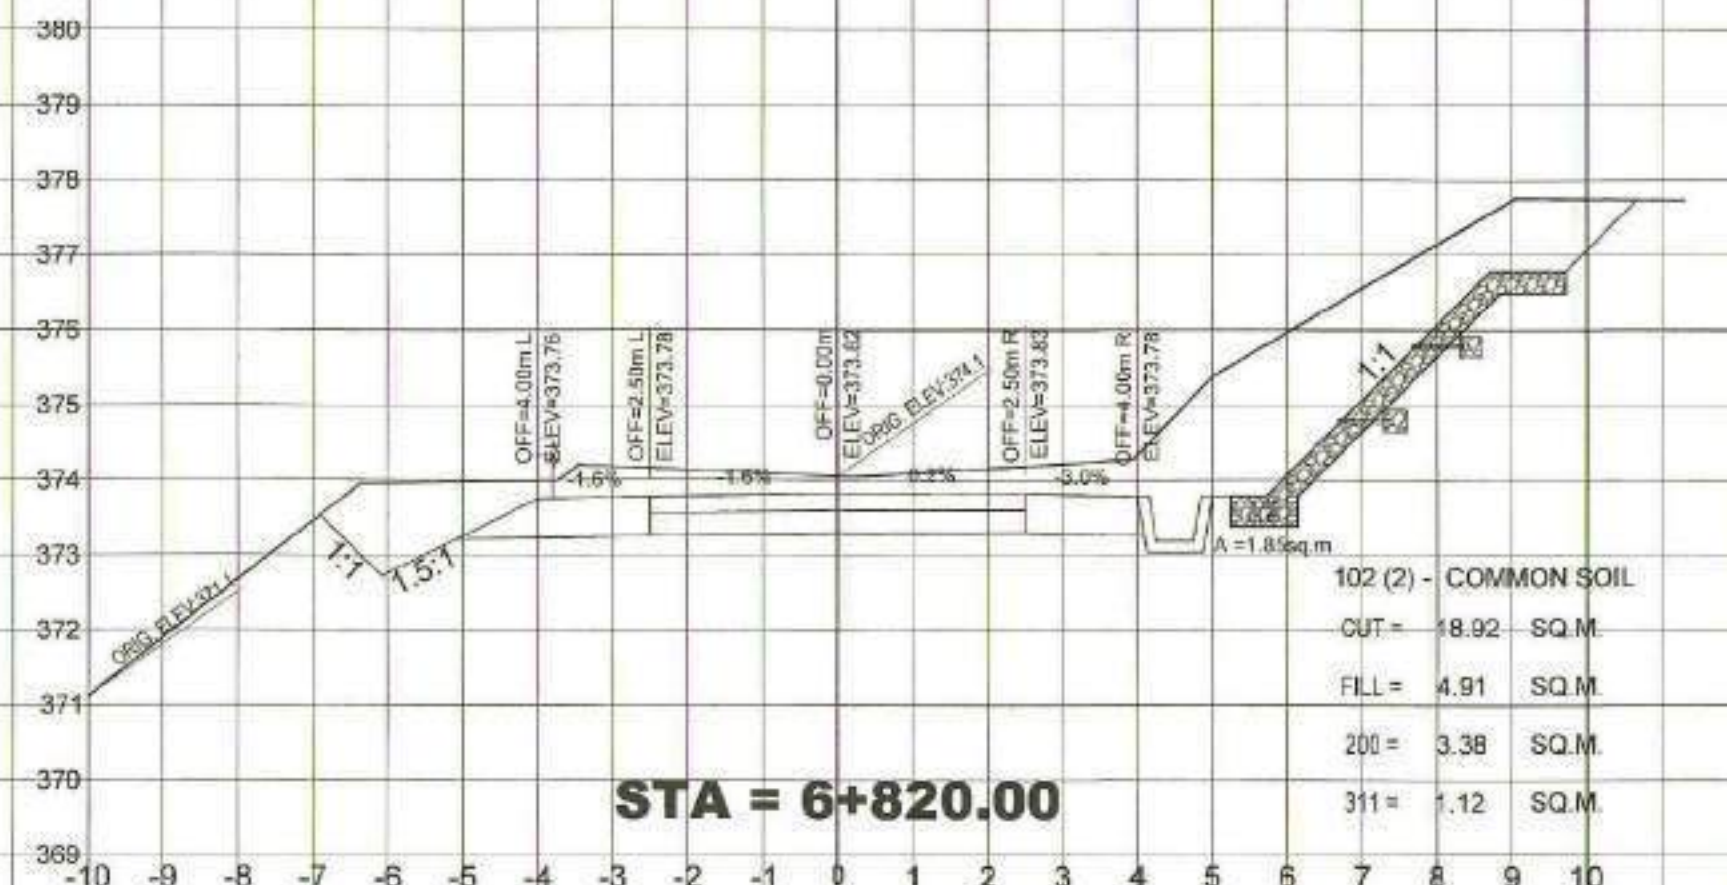

	REPUBLIC OF THE PHILIPPINES DEPARTMENT OF AGRICULTURE "PHILIPPINE RURAL DEVELOPMENT PROJECT SCALE UP" PROVINCE OF DAVAO DE ORO MUNICIPALITY OF LAAK	PROJECT NO.: PRDP-SU-IB-R011-DDO-003-000-000-2023-FMB SUBPROJECT TITLE: REHABILITATION OF FMR FROM KILAGDING RECENIA - KIBAGIOU ROAD, LAAK WITH BRIDGE COMPONENT LOCATION: LAAK, DAVAO DE ORO	PREPARED BY: DOMINADOR R. ALMEDILLA OIC DIVISION HEAD - PDD	DESIGNED BY: RONNIE S. APARRI ENGINEER II	CHECKED & REVIEWED BY: RODERICK M. DIGAMON PROVINCIAL ENGINEER	RECOMMENDING APPROVAL: ALICIA M. GRACIAS CO - PPMU	APPROVED: DOROTHY P. MONTEJO-GONZAGA GOVERNOR	SHEET CONTENTS: CROSS SECTIONS RPC NO OBJECTION	SHEET NO. 96 102
	SIGNATURE: ENGR. DOMINADOR R. ALMEDILLA FIELD CHECKED BY:								
	FIELD CHECKED BY:								

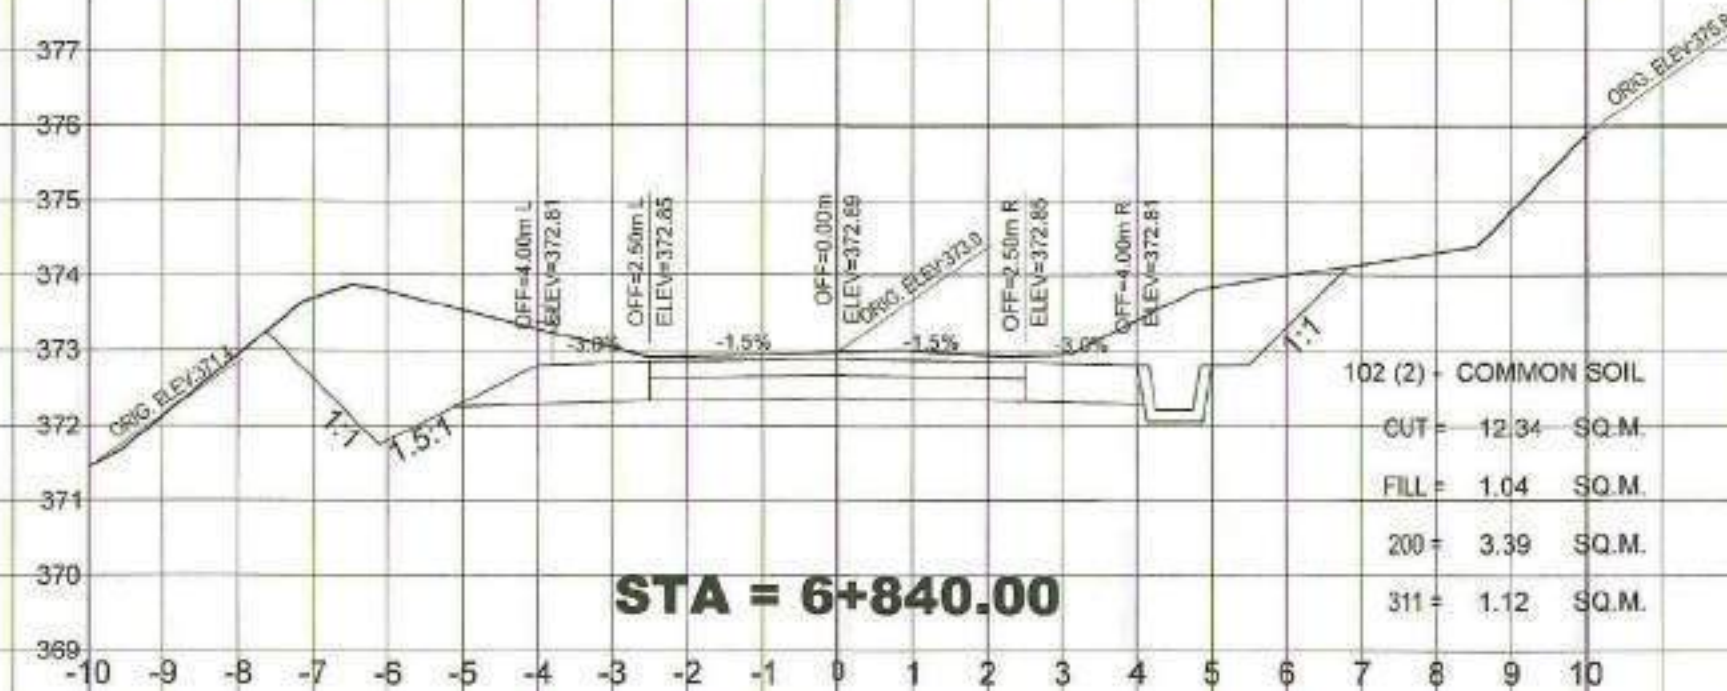

REPUBLIC OF THE PHILIPPINES
 DEPARTMENT OF AGRICULTURE
 "PHILIPPINE RURAL DEVELOPMENT
 PROJECT SCALE UP"
 PROVINCE OF DAVAO DE ORO
 MUNICIPALITY OF LAAK

PROJECT NO.: PRDP-SU-IB-R011-DDO-003-000-000-2023-FMB
 SUBPROJECT TITLE: REHABILITATION OF FMR FROM KILAGDING
 RECENIA - KIBAGIOU ROAD,
 LAAK WITH BRIDGE COMPONENT
 LOCATION: LAAK, DAVAO DE ORO

PREPARED BY:
 DOMINADOR R. ALMEDILLA
 OIC DIVISION HEAD - PDD

DESIGNED BY:
 RONNIE S. APARRI
 ENGINEER II







CHECKED & REVIEWED BY:
 RODERICK M. DIGAMON
 PROVINCIAL ENGINEER

RECOMMENDING APPROVAL:
 ALICIA M. GRACIAS
 CO - PPMIU

APPROVED:
 DOROTHY P. MONTECINO GONZAGA
 GOVERNOR







SHEET CONTENTS:
 CROSS SECTIONS
 RPD
 NO OBJECTION

SHEET NO.
 97
 102

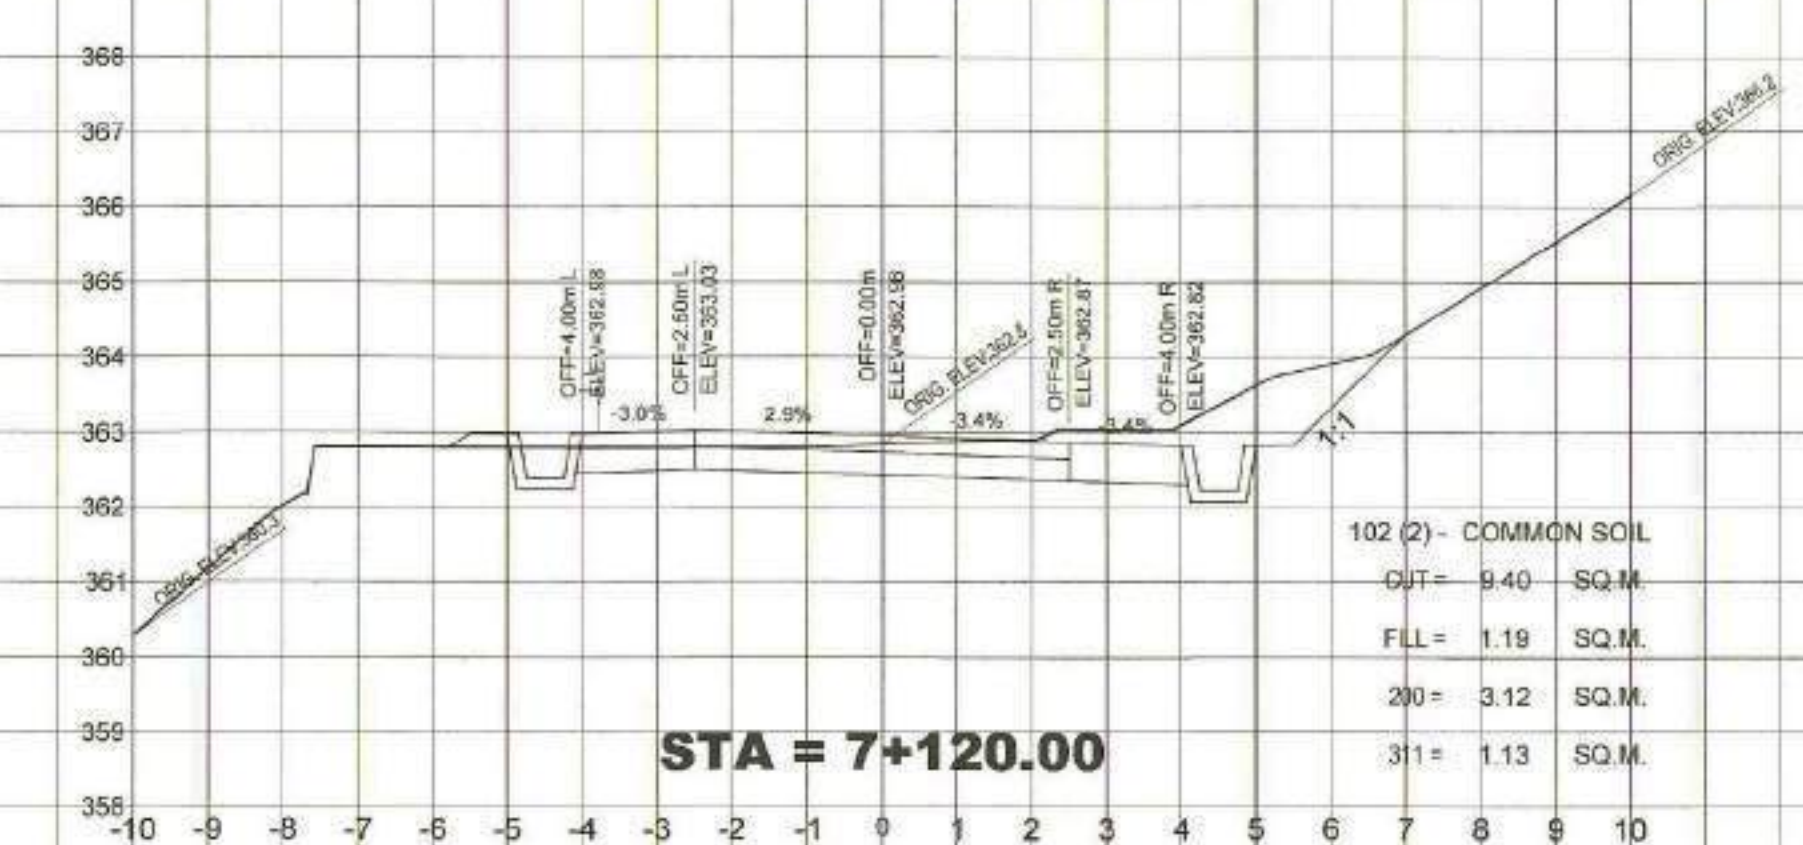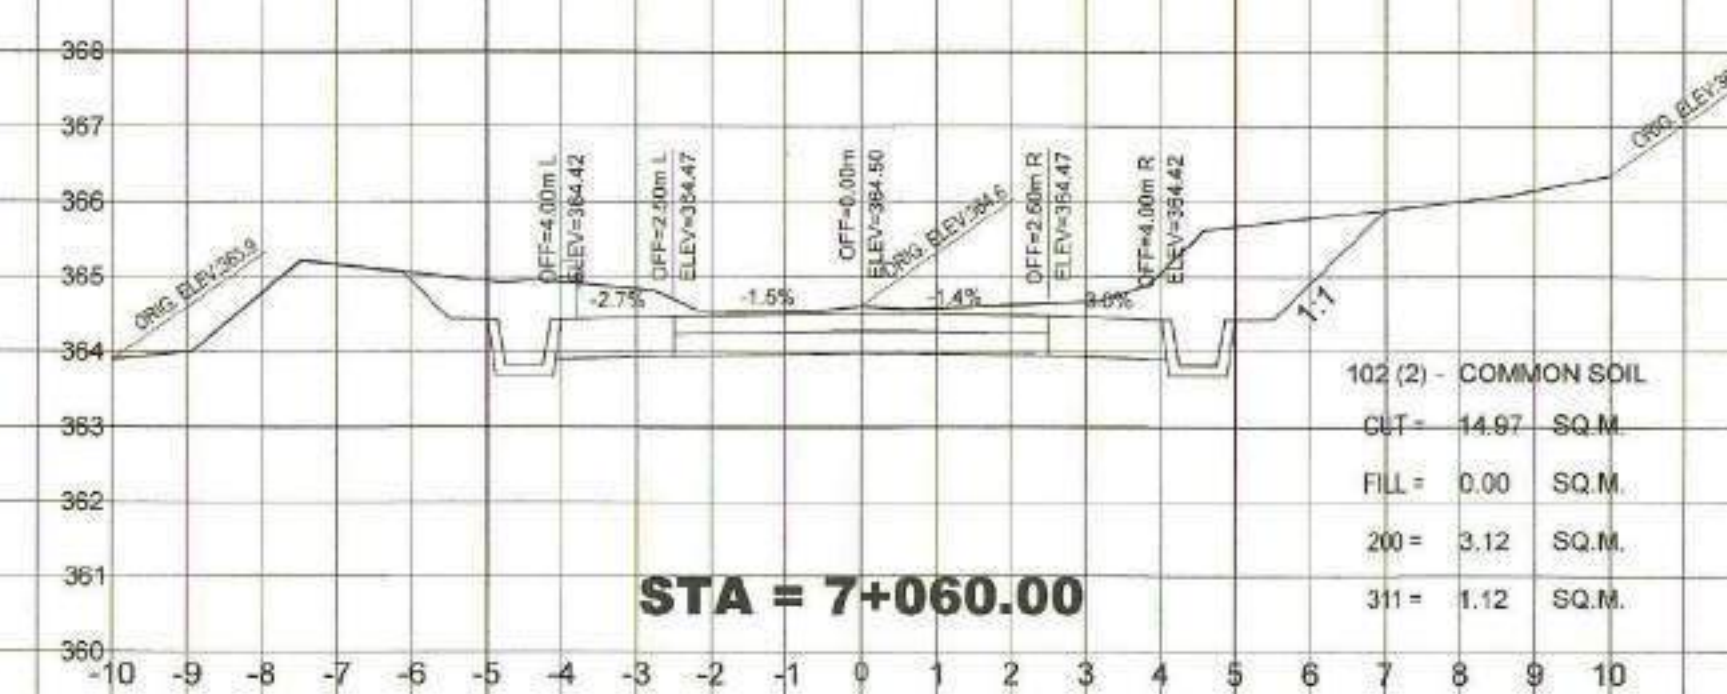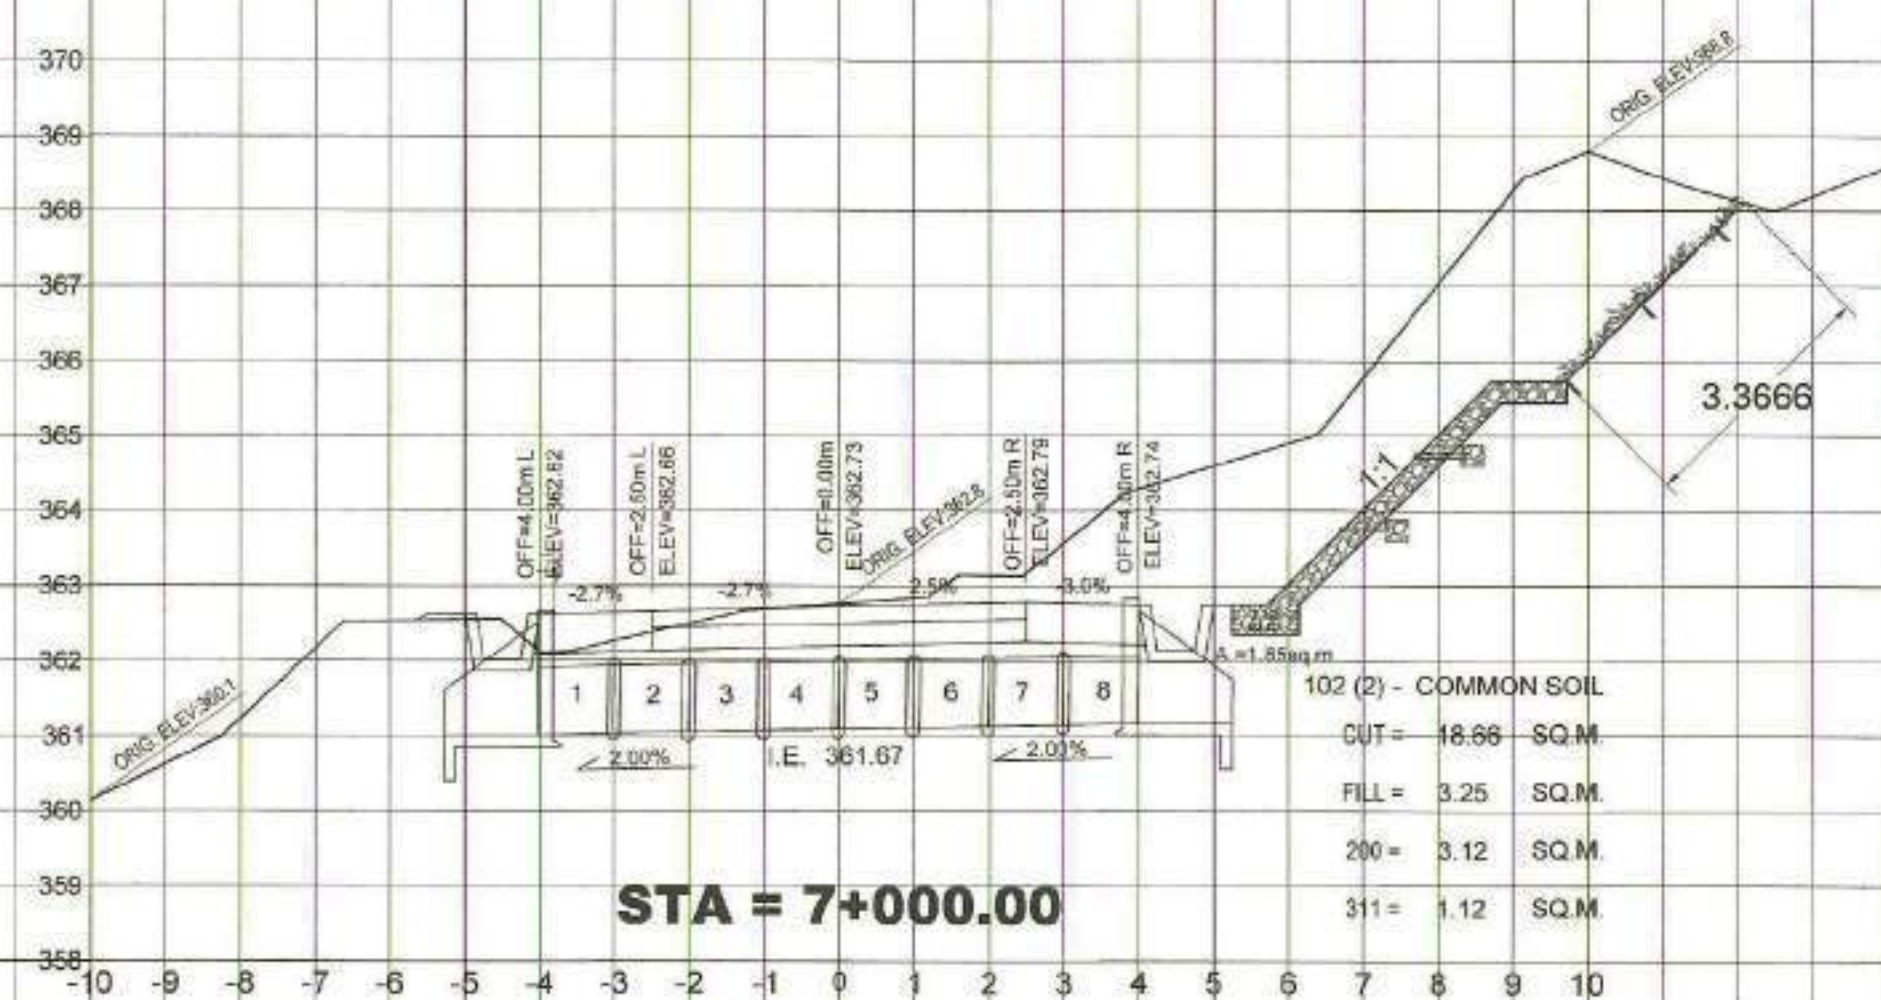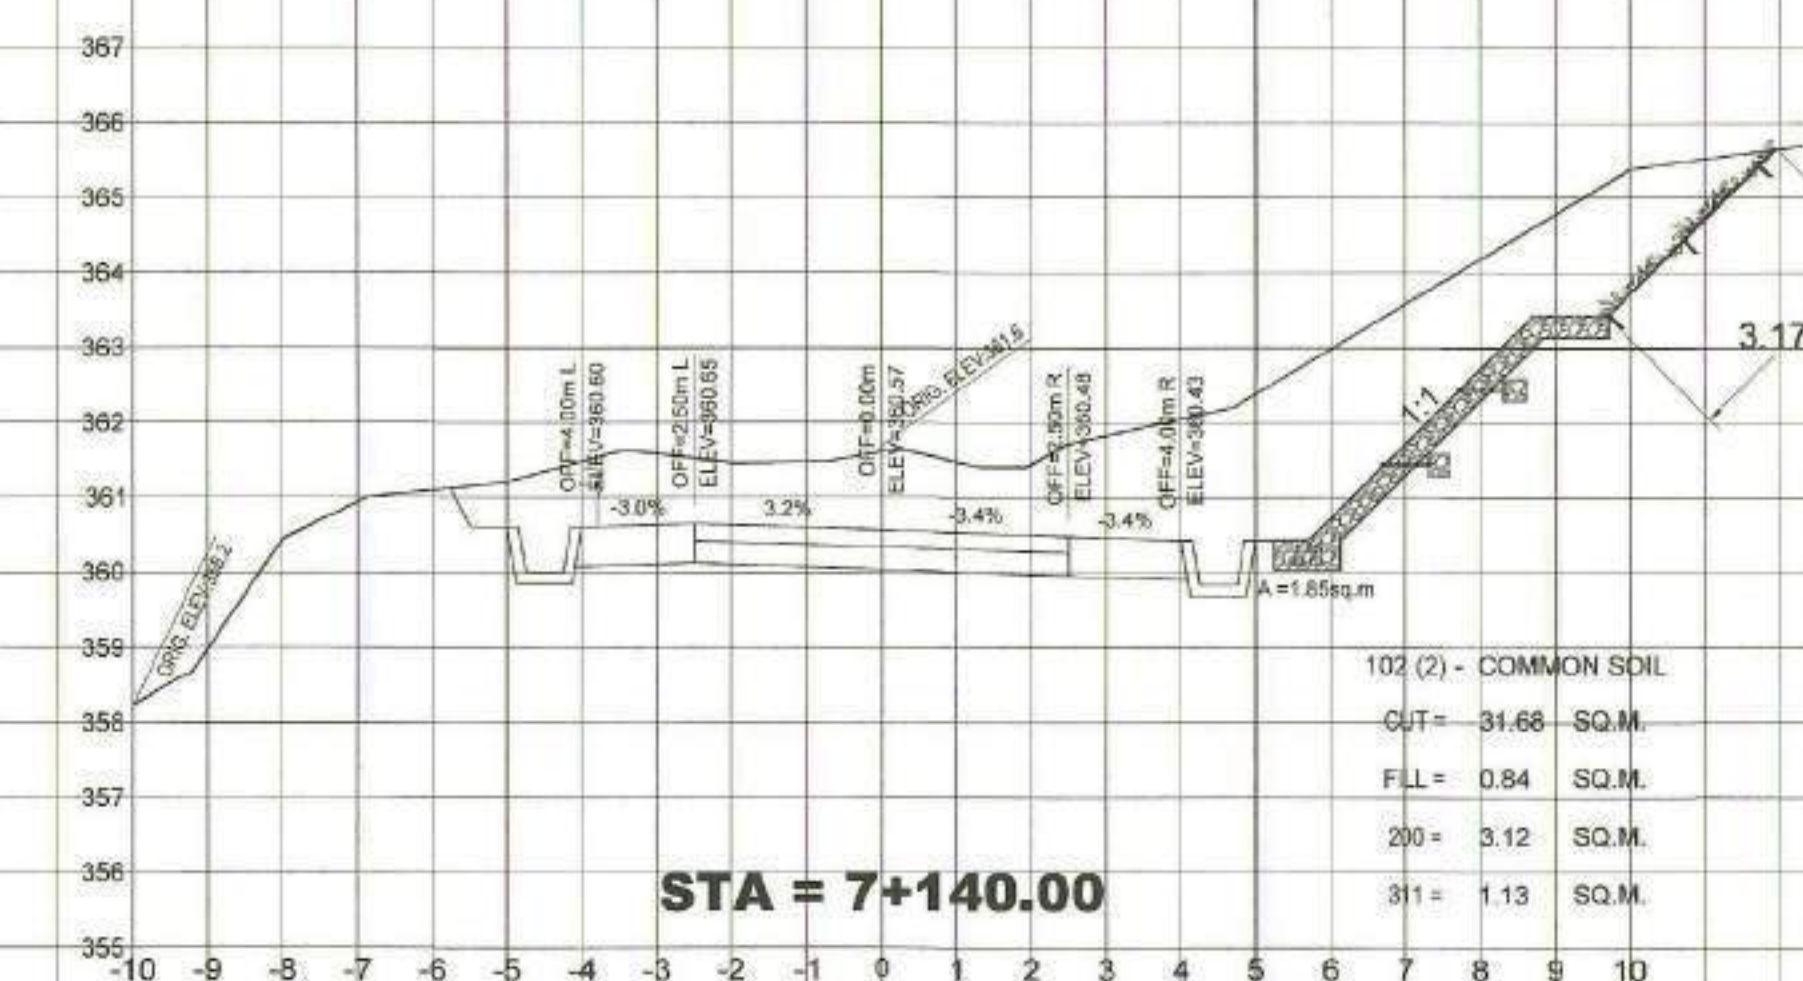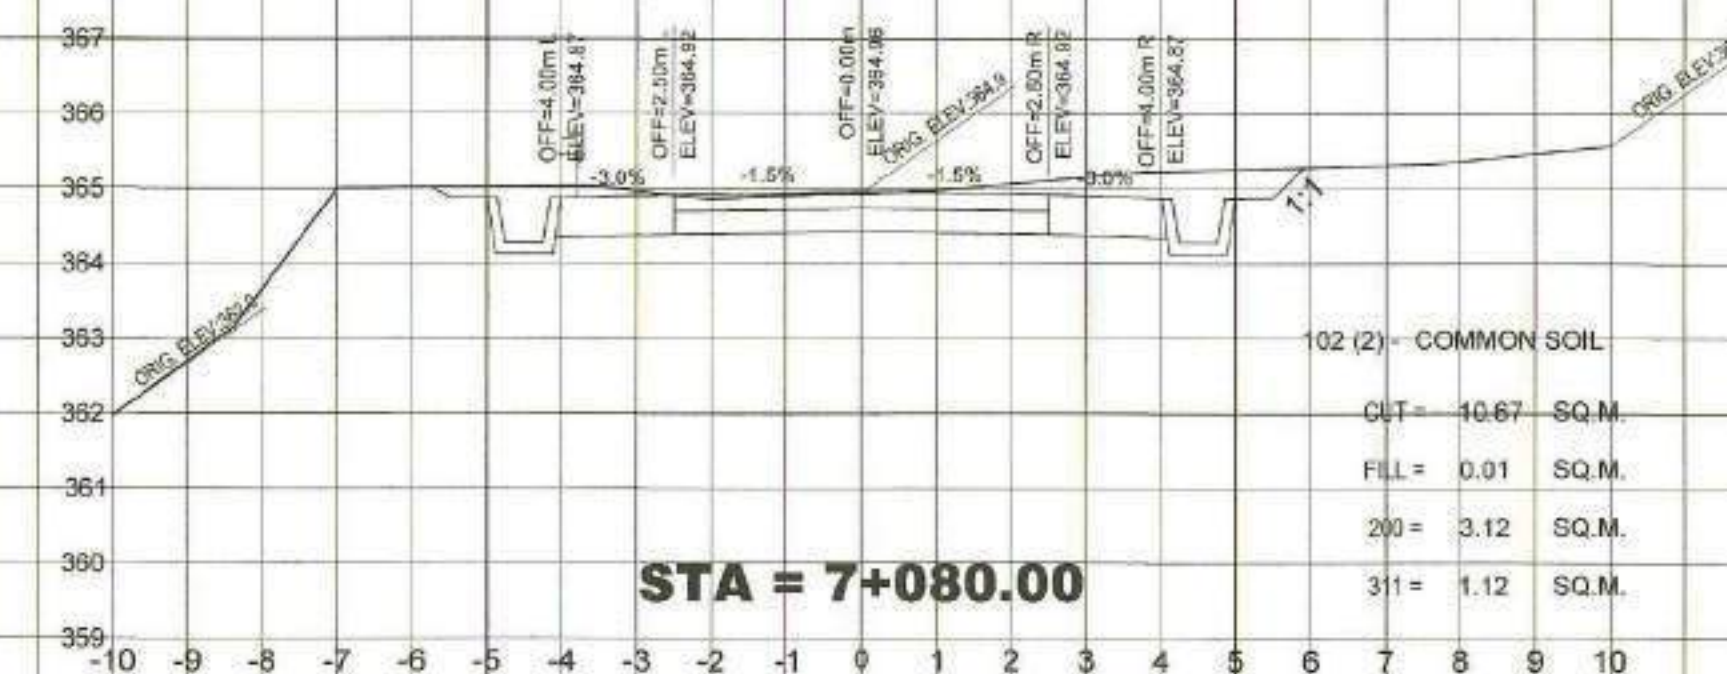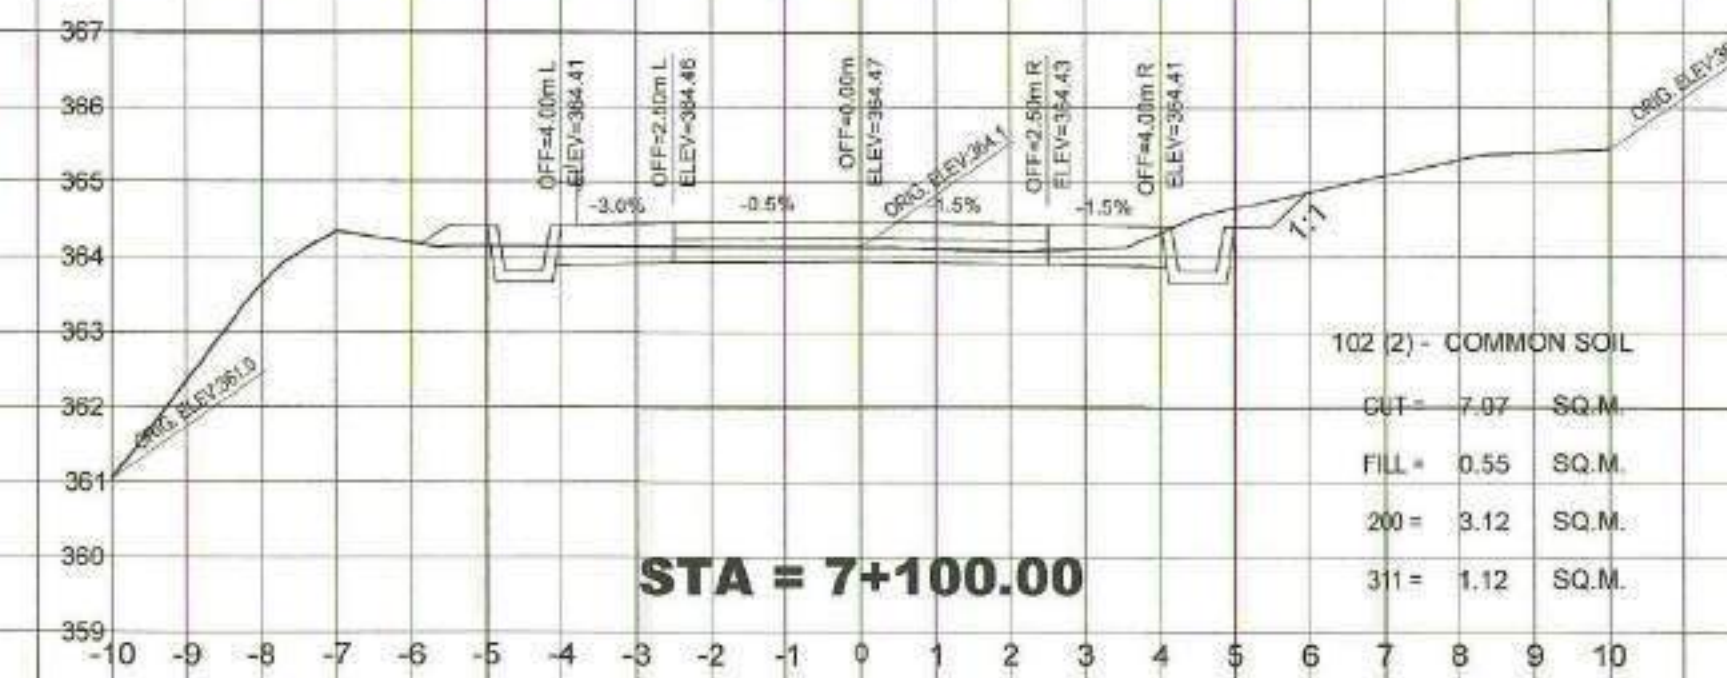

INSTALL 1-910mmØ x 8.0 In.m. RCPC WITH
 WINGWALL BOTH SIDES
 STATION = 7+000.00; I.E. 361.67

	REPUBLIC OF THE PHILIPPINES DEPARTMENT OF AGRICULTURE "PHILIPPINE RURAL DEVELOPMENT PROJECT SCALE UP" PROVINCE OF DAVAO DE ORO MUNICIPALITY OF LAAK	PROJECT NO.: SUBPROJECT TITLE: LOCATION:	PRDP-SU-IB-R011-DDO-003-000-000-2023-FMB REHABILITATION OF FMR FROM KILAGDING RECENIA - KIBAGIOU ROAD, LAAK WITH BRIDGE COMPONENT LAAK, DAVAO DE ORO	PREPARED BY: DOMINADOR R. ALMEDILLA OIC DIVISION HEAD - PDD	DESIGNED BY: RONNIE S. APARRI ENGINEER II	CHECKED & REVIEWED BY: RODERICK M. DIGAMON PROVINCIAL ENGINEER	RECOMMENDING APPROVAL: ALICIA M. GRACIAS CO - PPMU	APPROVED: DOROTHY P. MONTEJO GONZAGA GOVERNOR	SHEET CONTENTS: CROSS SECTIONS RPC NO OBSTRUCTION SIGNATURE BUILD Component Hoz	SHEET NO. 98 102
--	--	--	--	---	---	--	--	---	--	------------------------

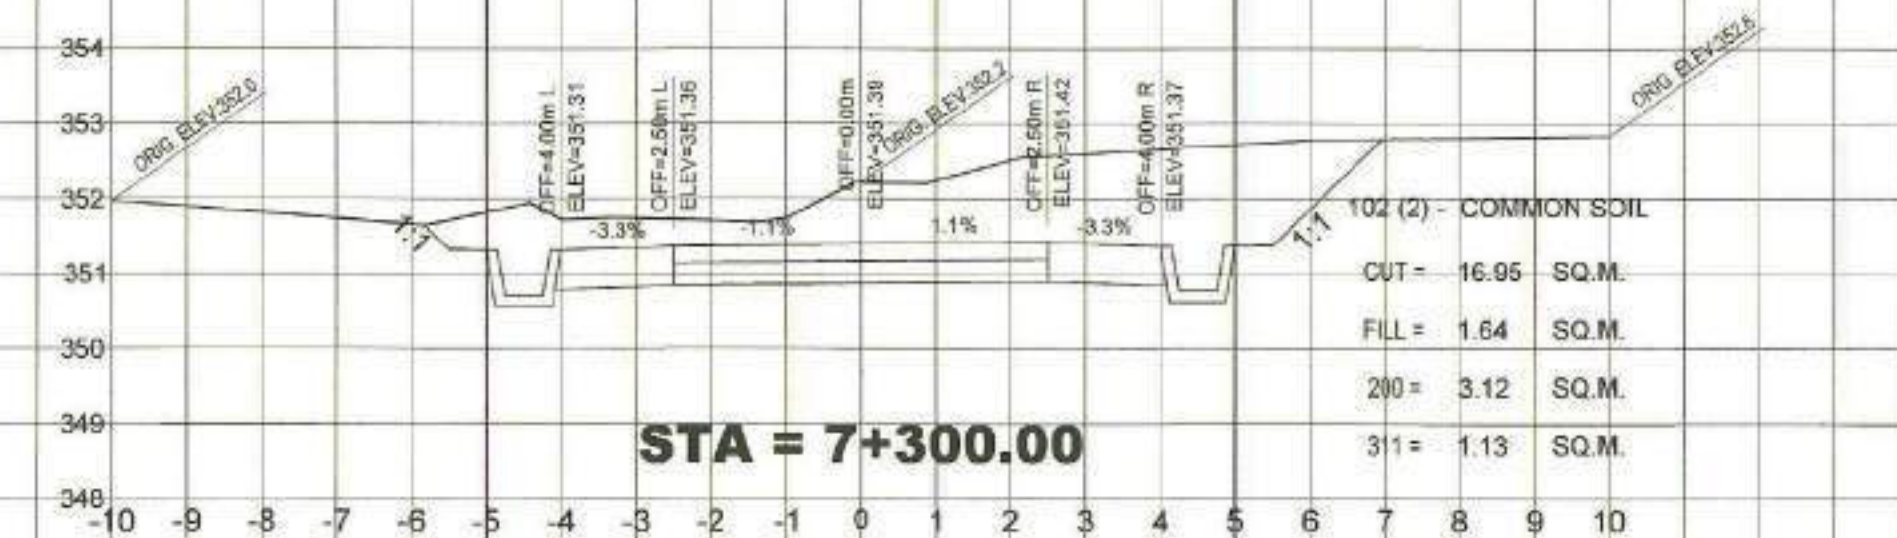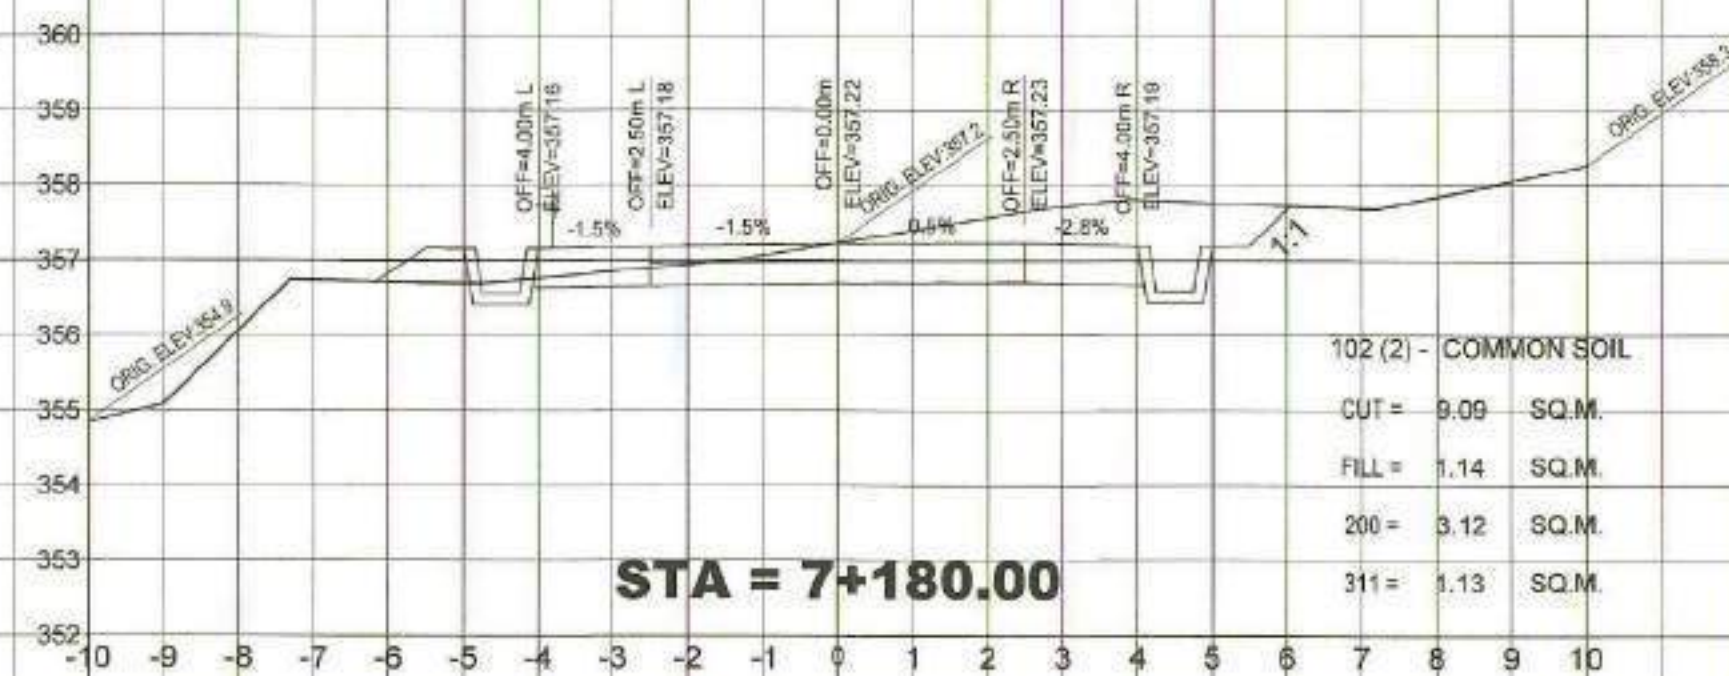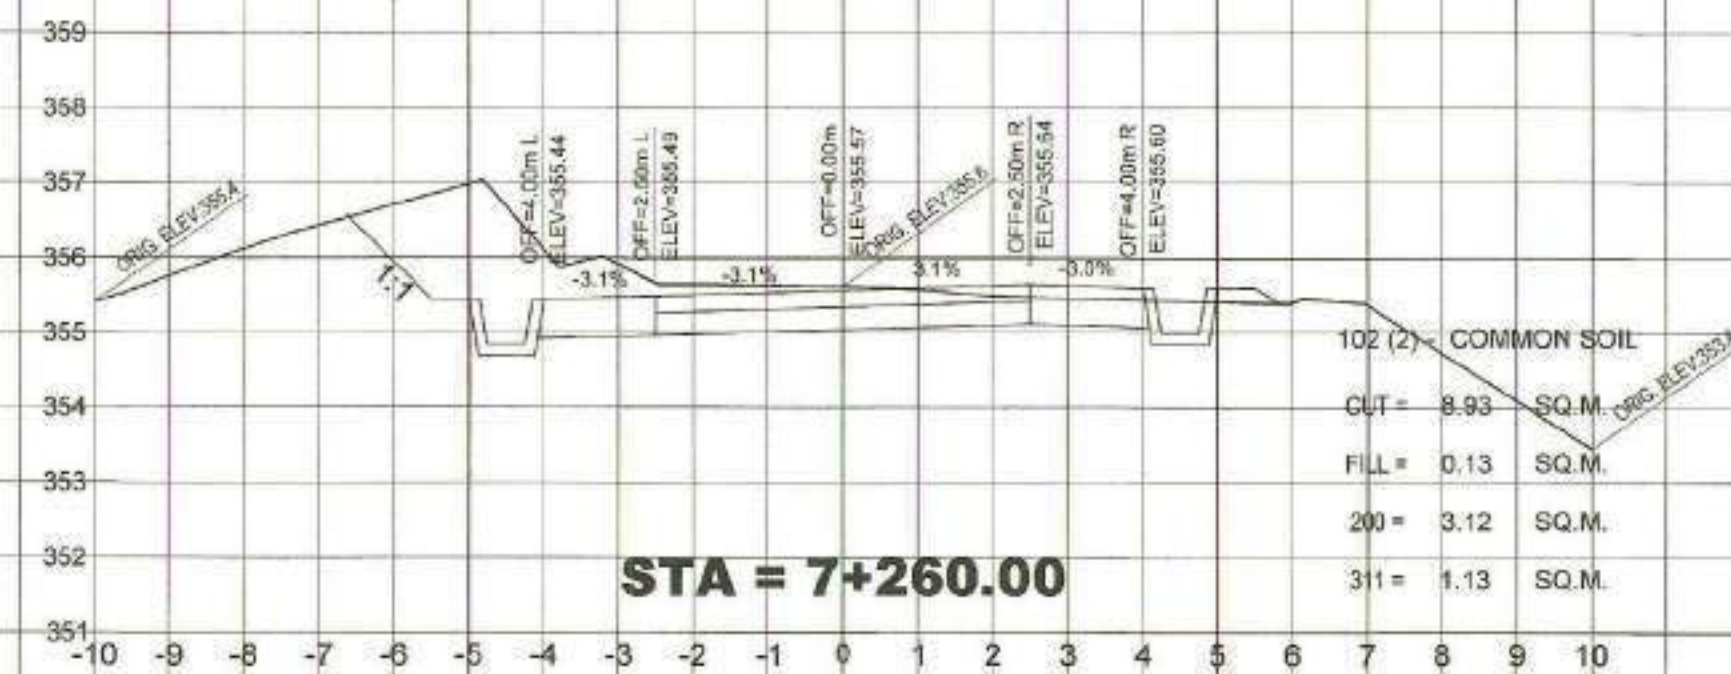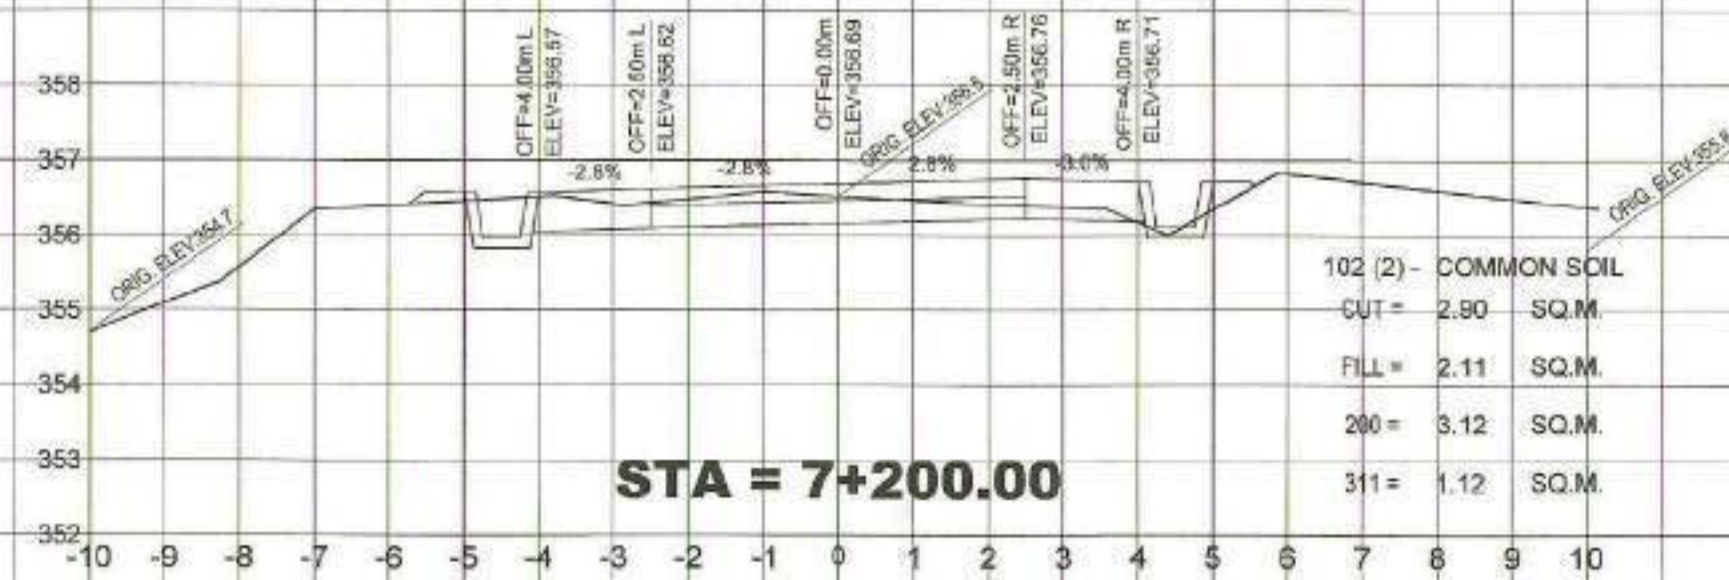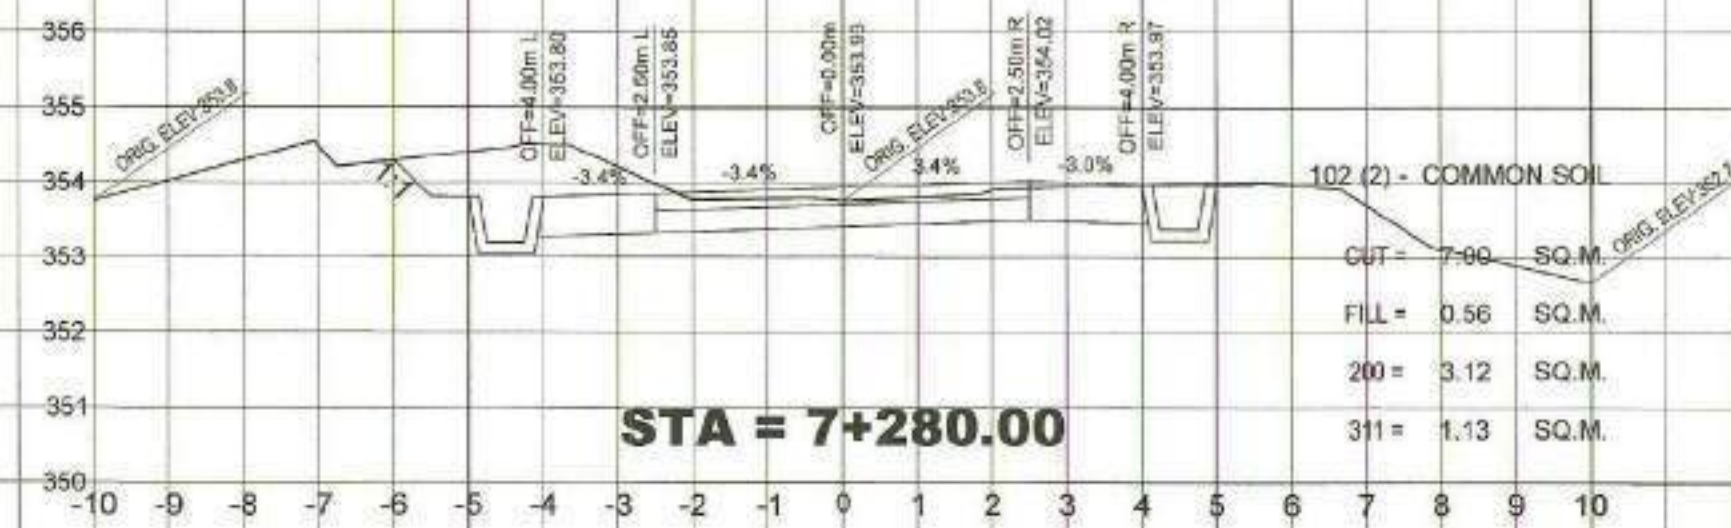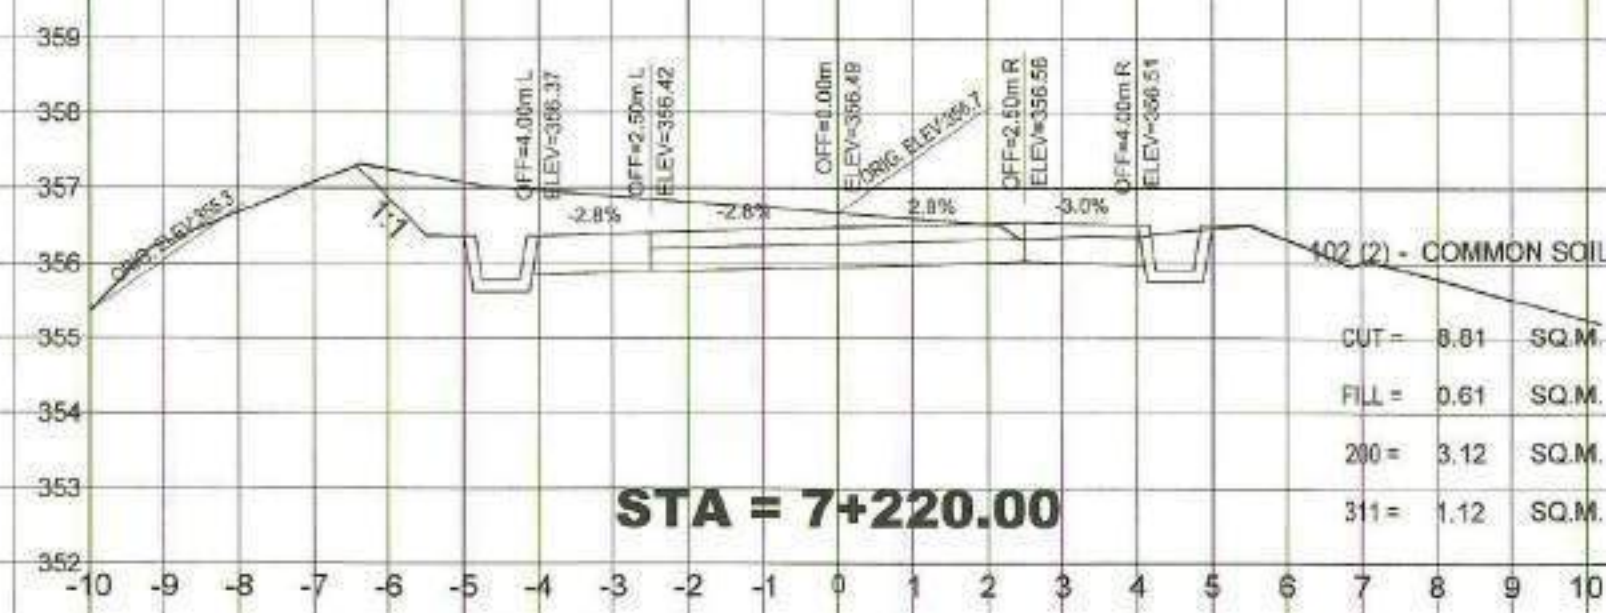

INSTALL 1-910mmØ x 8.0 In.m. RCPC WITH
WINGWALL BOTH SIDES
STATION = 7+240.00; I.E. 355.35



REPUBLIC OF THE PHILIPPINES
DEPARTMENT OF AGRICULTURE
"PHILIPPINE RURAL DEVELOPMENT
PROJECT SCALE UP"
PROVINCE OF DAVAO DE ORO
MUNICIPALITY OF LAAK

PROJECT NO.: PRDP-SU-IB-R011-DDO-003-000-000-2023-FMB
SUBPROJECT TITLE: REHABILITATION OF FMR FROM KILAGDING
RECENIA - KIBAGIOW ROAD,
LAAK WITH BRIDGE COMPONENT
LOCATION: LAAK, DAVAO DE ORO

PREPARED BY:
DOMINADOR R. ALMEDILLA
OIC DIVISION HEAD - PDD

DESIGNED BY:
RONNIE S. APARRI
ENGINEER II

CHECKED & REVIEWED BY:
RODERICK M. DIGAMON
PROVINCIAL ENGINEER

RECOMMENDING APPROVAL:
ALICIA M. GRACIADAS
CO - PPMU

APPROVED:
DOROTHY P. MONTEJO-GONZAGA
GOVERNOR

SHEET CONTENTS:
CROSS SECTIONS
RPC
NO OBJECTION

SHEET NO.
99
102

