

Republic of the Philippines
PROVINCE OF DAVAO DE ORO
DEPARTMENT OF AGRICULTURE
REGION XI



"PHILIPPINE RURAL DEVELOPMENT PROJECT SCALE UP"




**REHABILITATION OF FMR FROM KILAGDING RECENIA -
KIBAGIOU ROAD, LAAK WITH BRIDGE COMPONENT**



PROJECT NO.: PRDP-SU-IB-R011-DDO-003-000-000-2023-FMB
LOCATION: LAAK, DAVAO DE ORO PROVINCE

STA. LIMITS : STA. 0+906.238 - 0+936.238






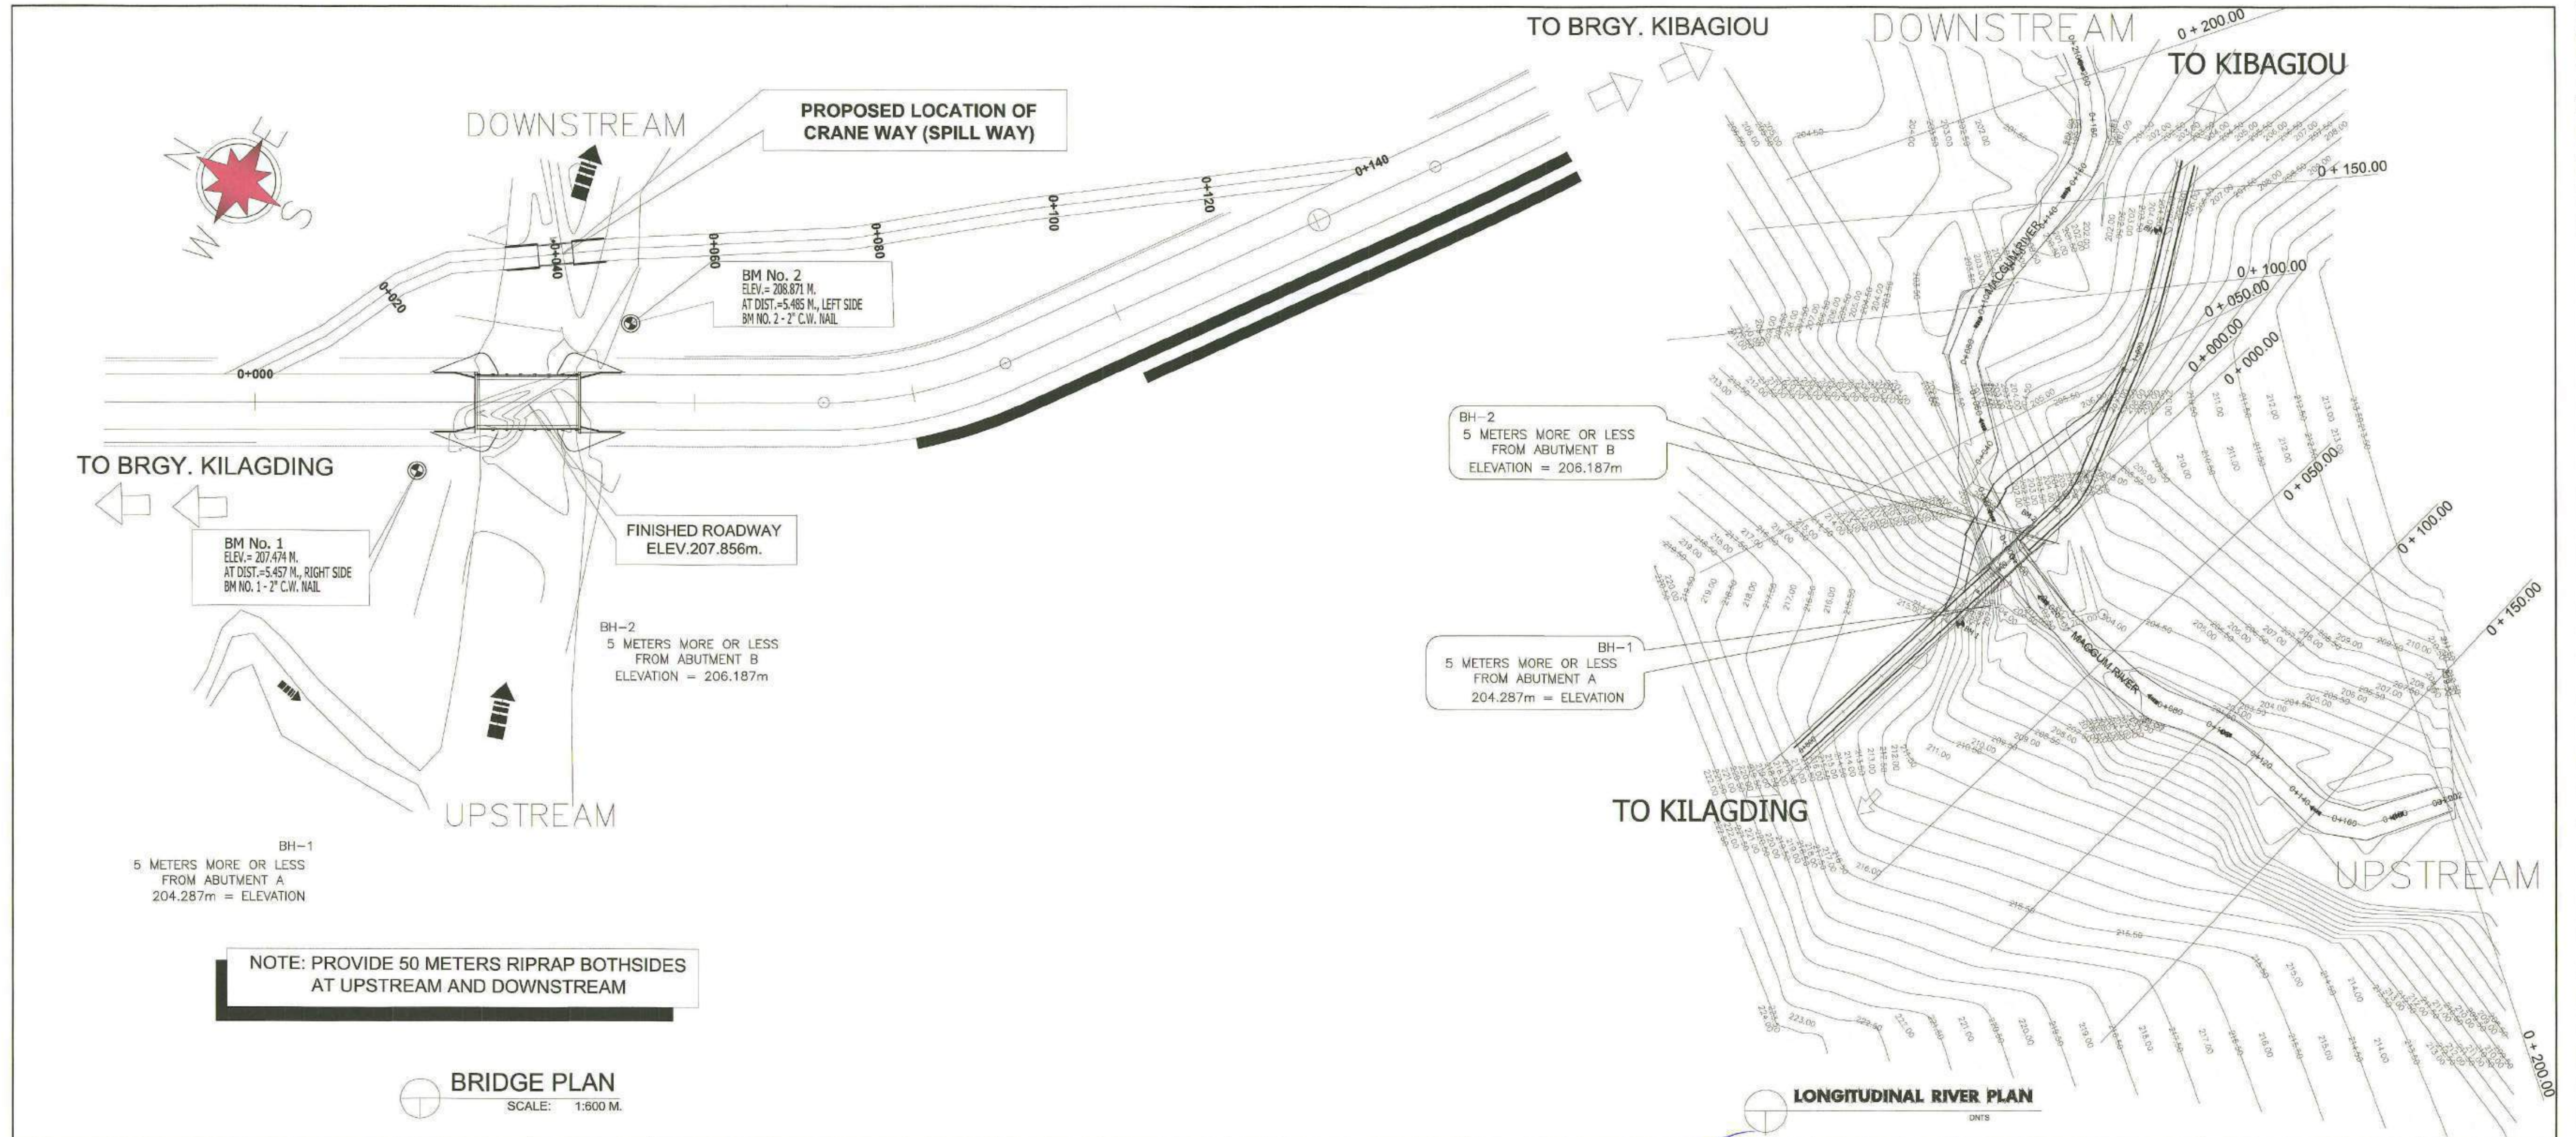


	REPUBLIC OF THE PHILIPPINES DEPARTMENT OF AGRICULTURE "PHILIPPINE RURAL DEVELOPMENT PROJECT SCALE UP" PROVINCE OF DAVAO DE ORO MUNICIPALITY OF LAAK	PROJECT NO.:	PRDP-SU-IB-R011-DDO-003-000-000-2023-FMB	PREPARED BY:	DESIGNED BY:	CHECKED & REVIEWED BY:	RECOMMENDING APPROVAL:	APPROVED:	SHEET CONTENTS:	SHEET NO.
		SUBPROJECT TITLE:	REHABILITATION OF FMR FROM KILAGDING RECENIA - KIBAGIOU ROAD, LAAK WITH BRIDGE COMPONENT						BRIDGE PLAN & RIVER PLAN SIGNATURE: 	25 102
		LOCATION:	LAAK, DAVAO DE ORO	DOMINADOR R. ALMEDILLA OIC DIVISION HEAD - PDD	RONNIE S. APARRI ENGINEER II	RODERICK M. DIGAMON PROVINCIAL ENGINEER	ALICIA M. GRACIADAS CO - PPMU	DOROTHY P. MONTEJO-GONZAGA GOVERNOR		

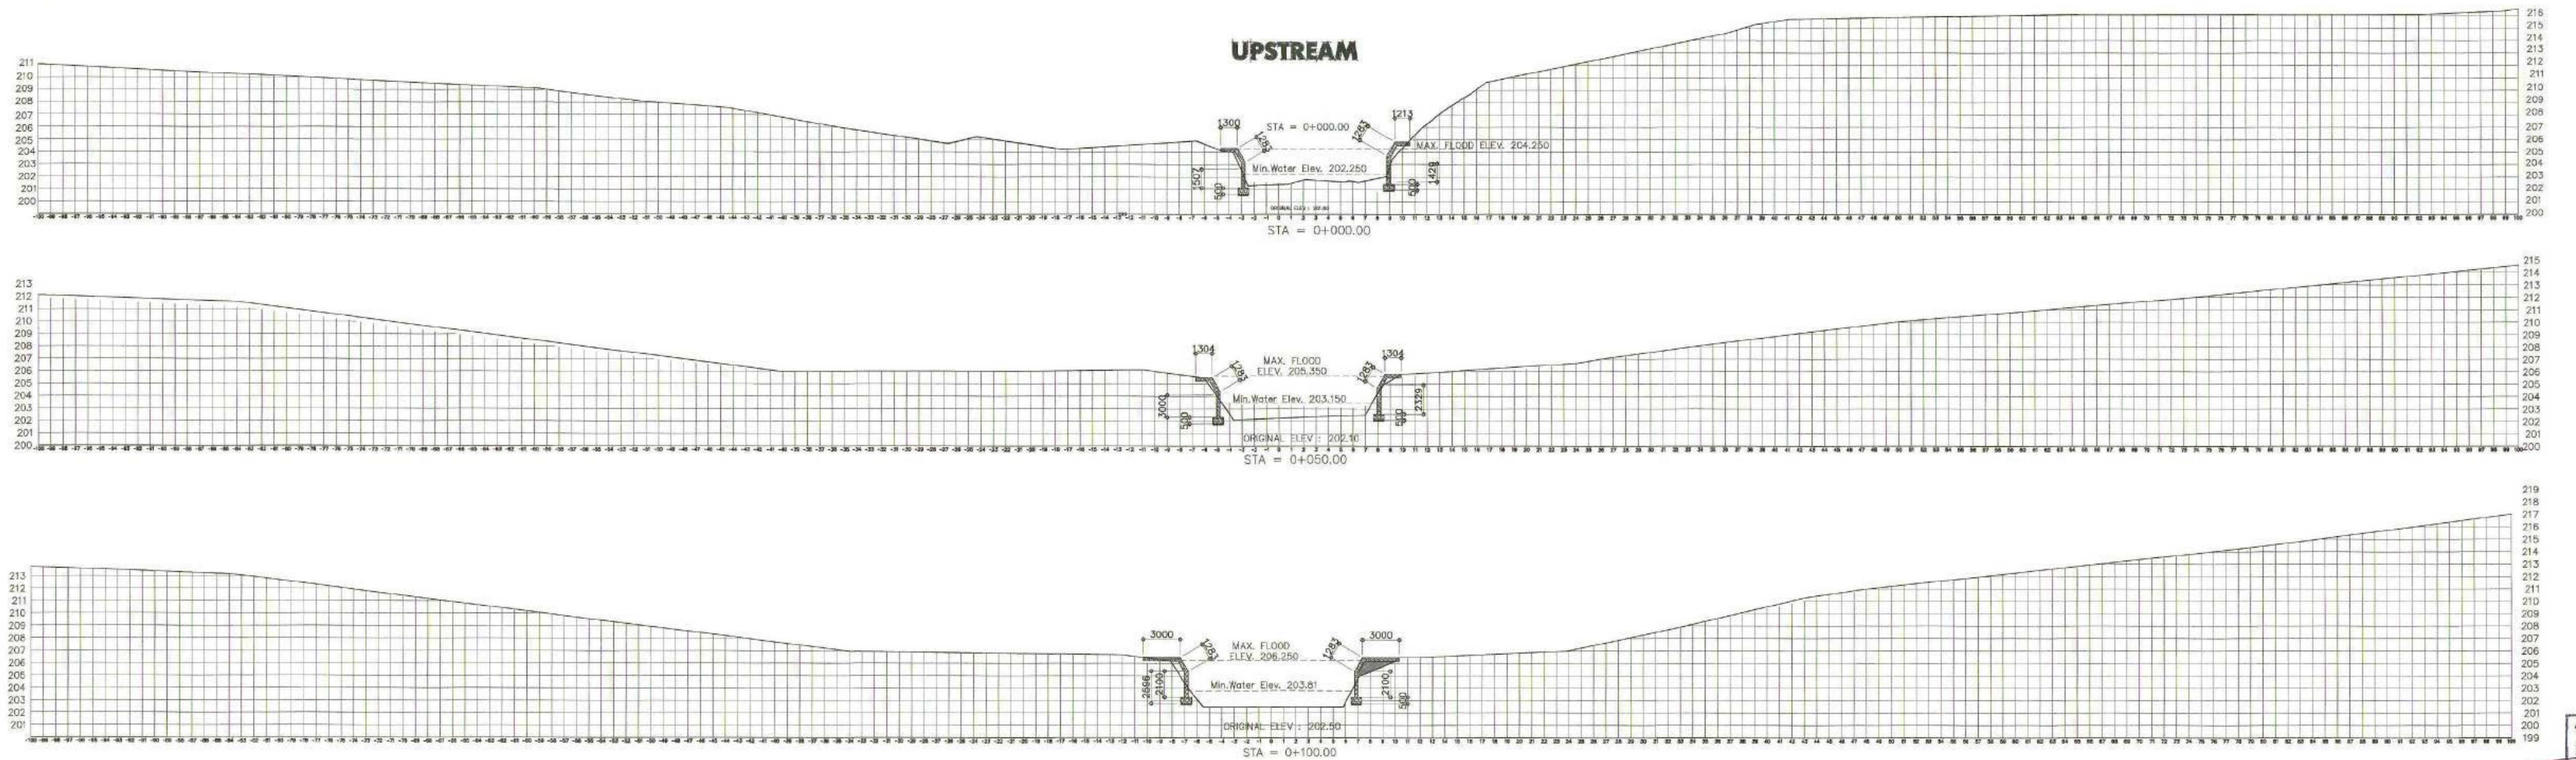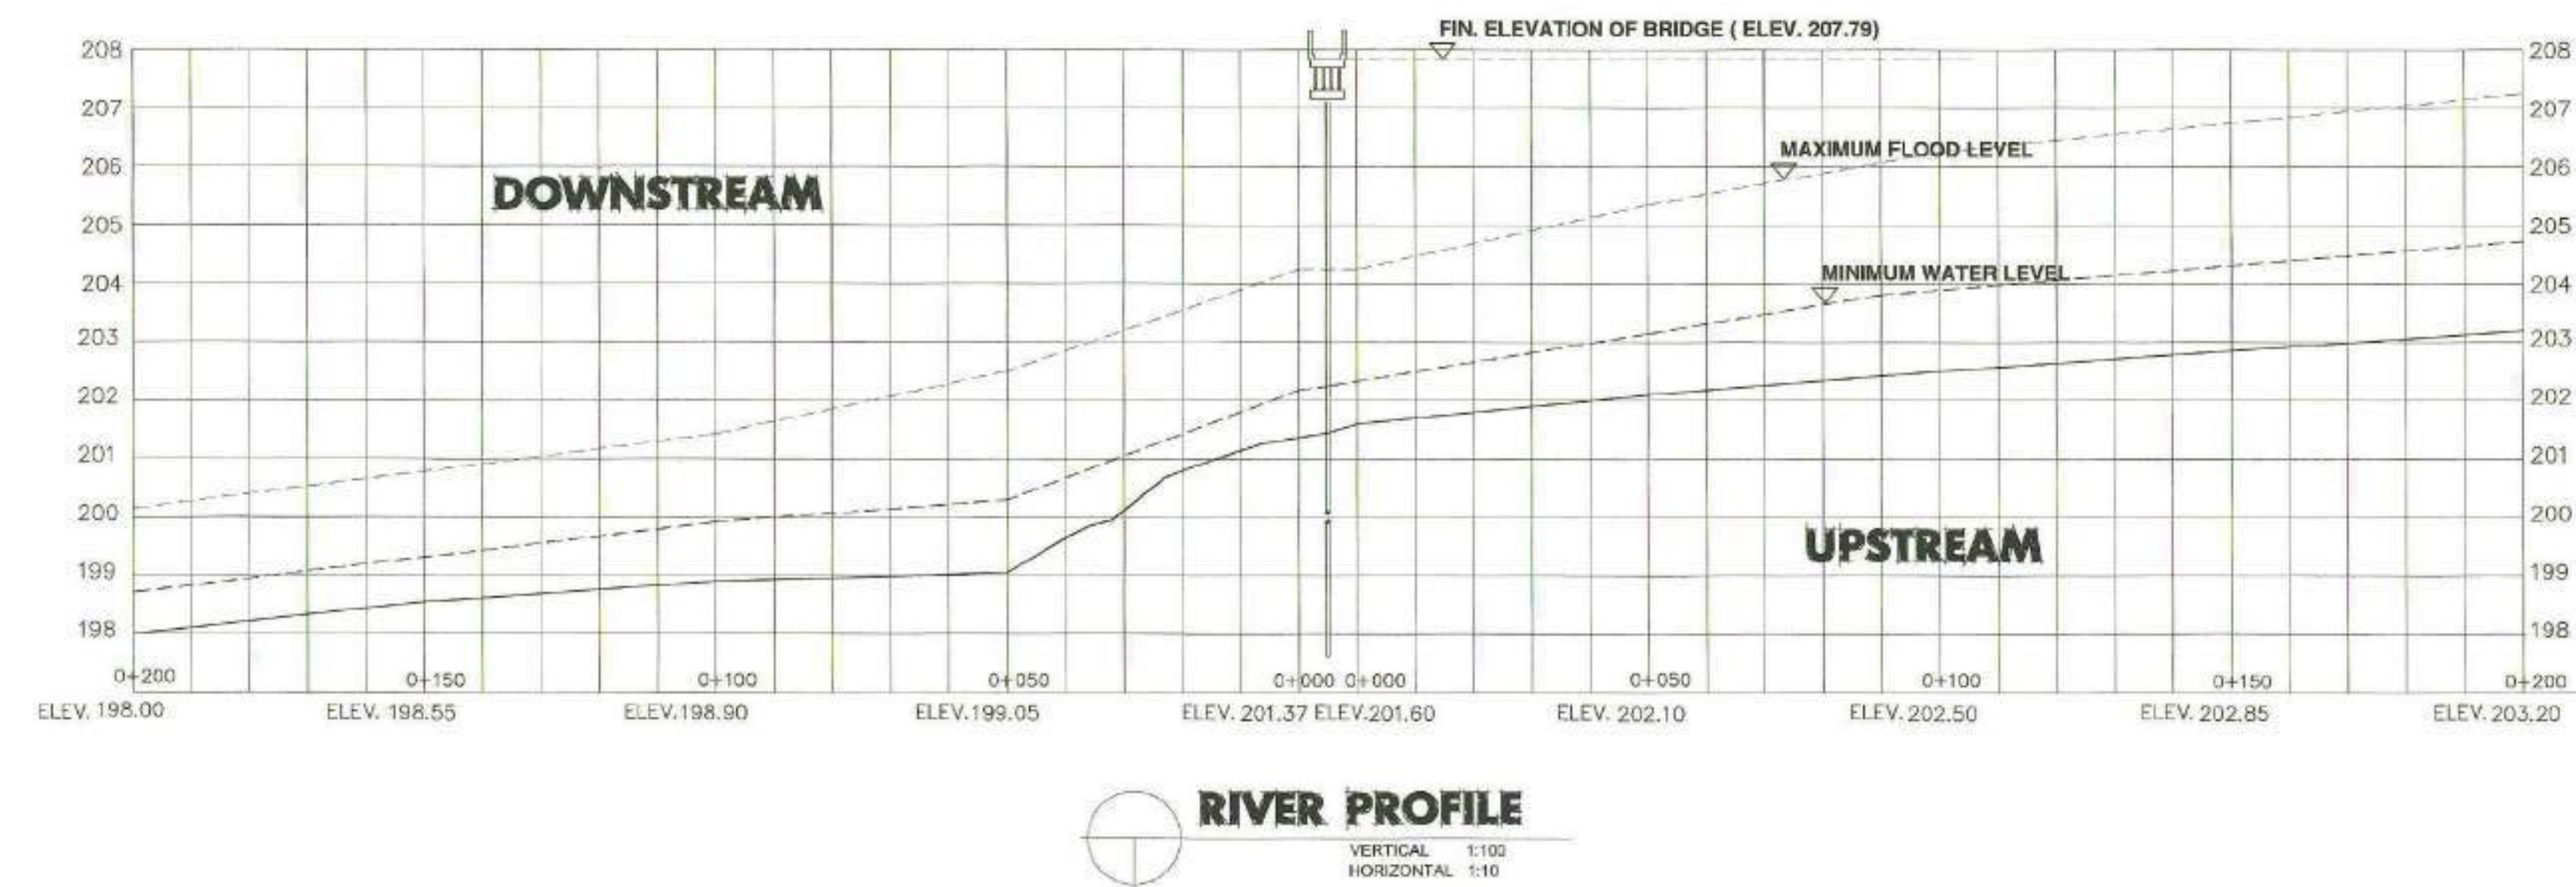

**RPCO XI
NO OBJECTION**
 SIGNATURE: *[Signature]*
 ENGINEER


	REPUBLIC OF THE PHILIPPINES DEPARTMENT OF AGRICULTURE "PHILIPPINE RURAL DEVELOPMENT PROJECT SCALE UP" PROVINCE OF DAVAO DE ORO MUNICIPALITY OF LAAK	PROJECT NO.:	PRDP-SU-IB-R011-DDO-003-000-000-2023-FMB	PREPARED BY:	DESIGNED BY:	CHECKED & REVIEWED BY:	RECOMMENDING APPROVAL:	APPROVED:	SHEET CONTENTS:	SHEET NO.
		SUBPROJECT TITLE:	REHABILITATION OF FMR FROM KILAGDING RECENIA - KIBAGIOU ROAD, LAAK WITH BRIDGE COMPONENT	<i>[Signature]</i> DOMINADOR R. ALMEDILLA OIC DIVISION HEAD - PDD	<i>[Signature]</i> RONNIE S. APARRI ENGINEER II	<i>[Signature]</i> RODERICK M. DIGAMON PROVINCIAL ENGINEER	<i>[Signature]</i> ALICIA M. GRACIADAS CO - PPMIU	<i>[Signature]</i> DOROTHY P. MONTEJO-GONZAGA GOVERNOR	RIVER PROFILE & UPSTREAM CROSS SECTION	26 102
		LOCATION:	LAAK, DAVAO DE ORO							

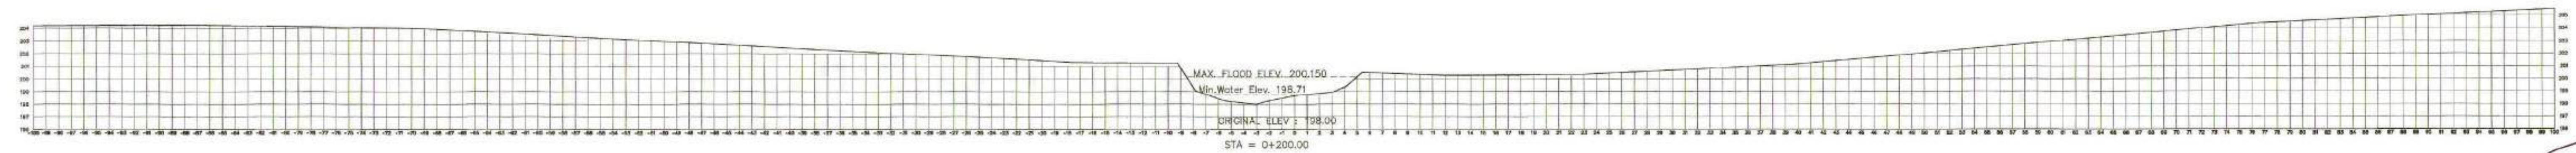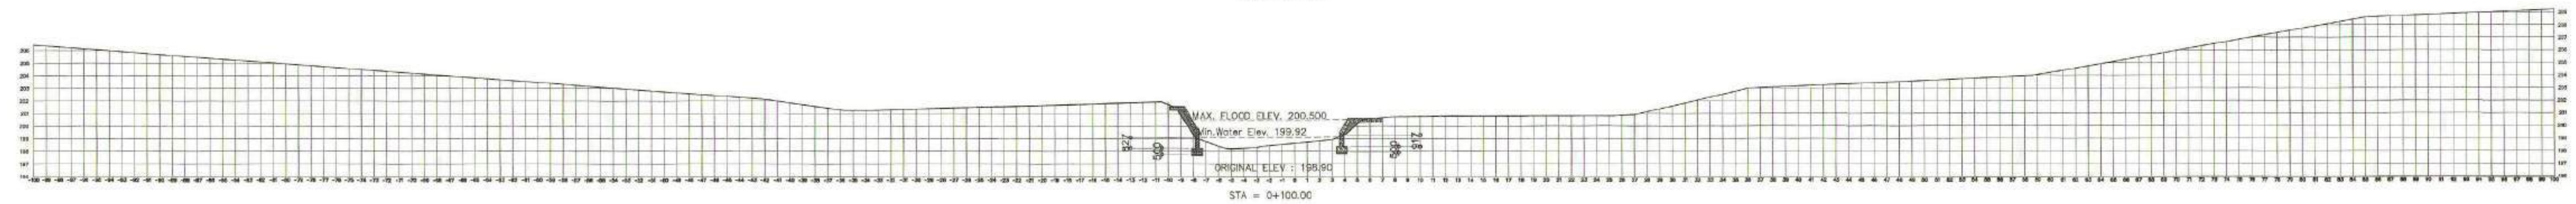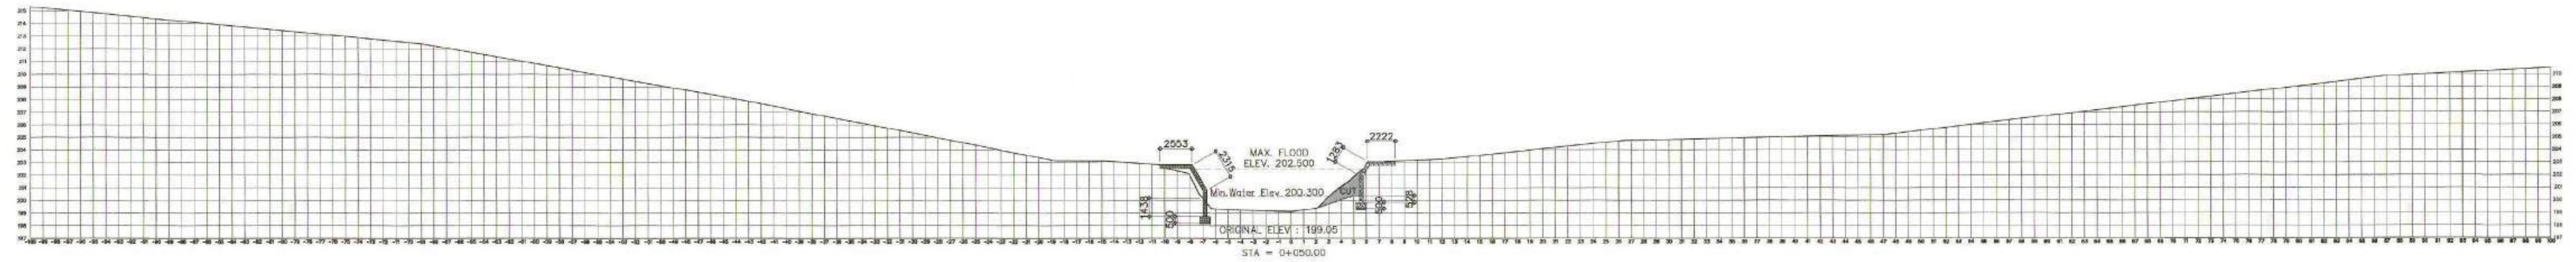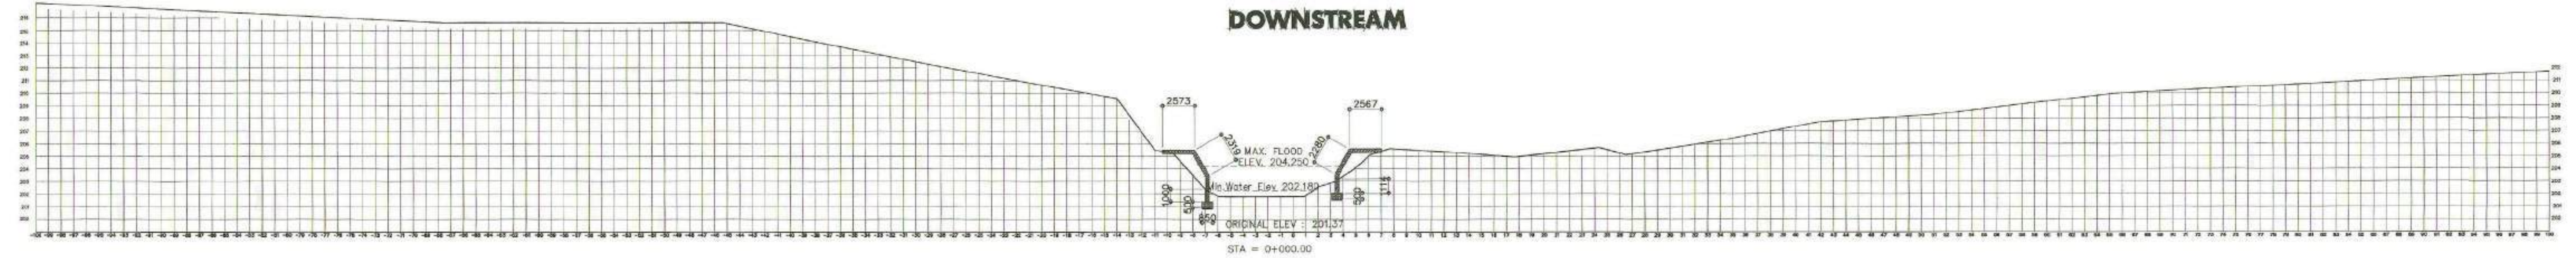


**RPC XI
NO OBJECTION**

SIGNATURE: *[Signature]*
ENGINEER ADRIAN S. BADI
BUILD Component Head


	REPUBLIC OF THE PHILIPPINES DEPARTMENT OF AGRICULTURE "PHILIPPINE RURAL DEVELOPMENT PROJECT SCALE UP" PROVINCE OF DAVAO DE ORO MUNICIPALITY OF LAAK	PROJECT NO.:	PRDP-SU-IB-R011-DDO-003-000-000-2023-FMB	PREPARED BY:	DESIGNED BY:	CHECKED & REVIEWED BY:	RECOMMENDING APPROVAL:	APPROVED:	SHEET CONTENTS:	SHEET NO.
		SUBPROJECT TITLE:	REHABILITATION OF FMR FROM KILAGDING RECENIA - KIBAGIOU ROAD, LAAK WITH BRIDGE COMPONENT	<i>[Signature]</i> DOMINADOR R. ALMEDILLA OIC DIVISION HEAD - PDD	<i>[Signature]</i> RONNIE S. APARRI ENGINEER II	<i>[Signature]</i> RODERICK M. DIGAMON PROVINCIAL ENGINEER	<i>[Signature]</i> ALICIA M. GRACIADAS CO - PPMIU	<i>[Signature]</i> DOROTHY P. MONTEJO-GONZAGA GOVERNOR	UPSTREAM & DOWNSTREAM RIVER CROSS SECTION	27
		LOCATION:	LAAK, DAVAO DE ORO							102

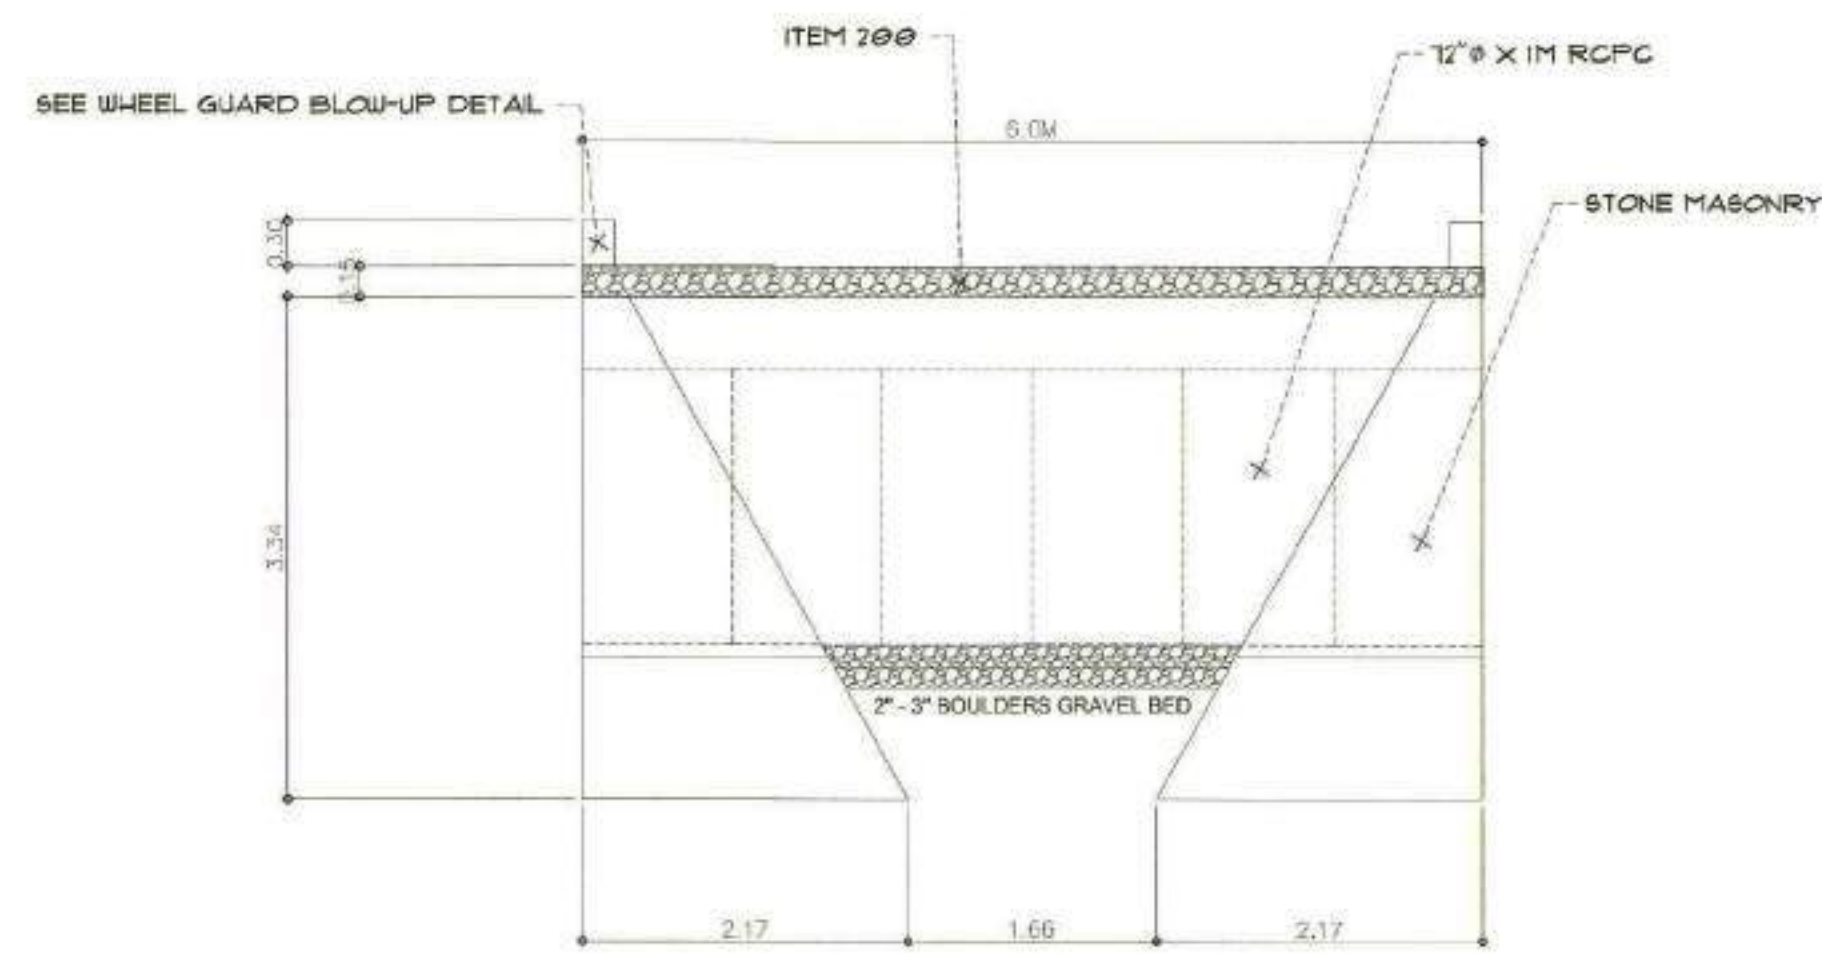


SECTION THRU-B
SCALE: 1:50 M.

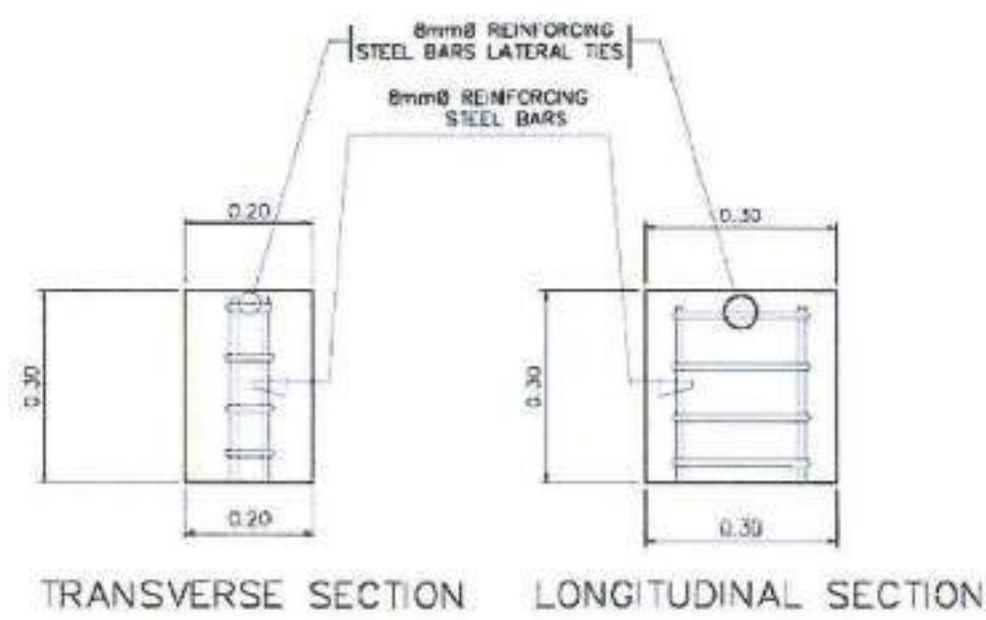


WHEEL GUARD DETAIL
NTS

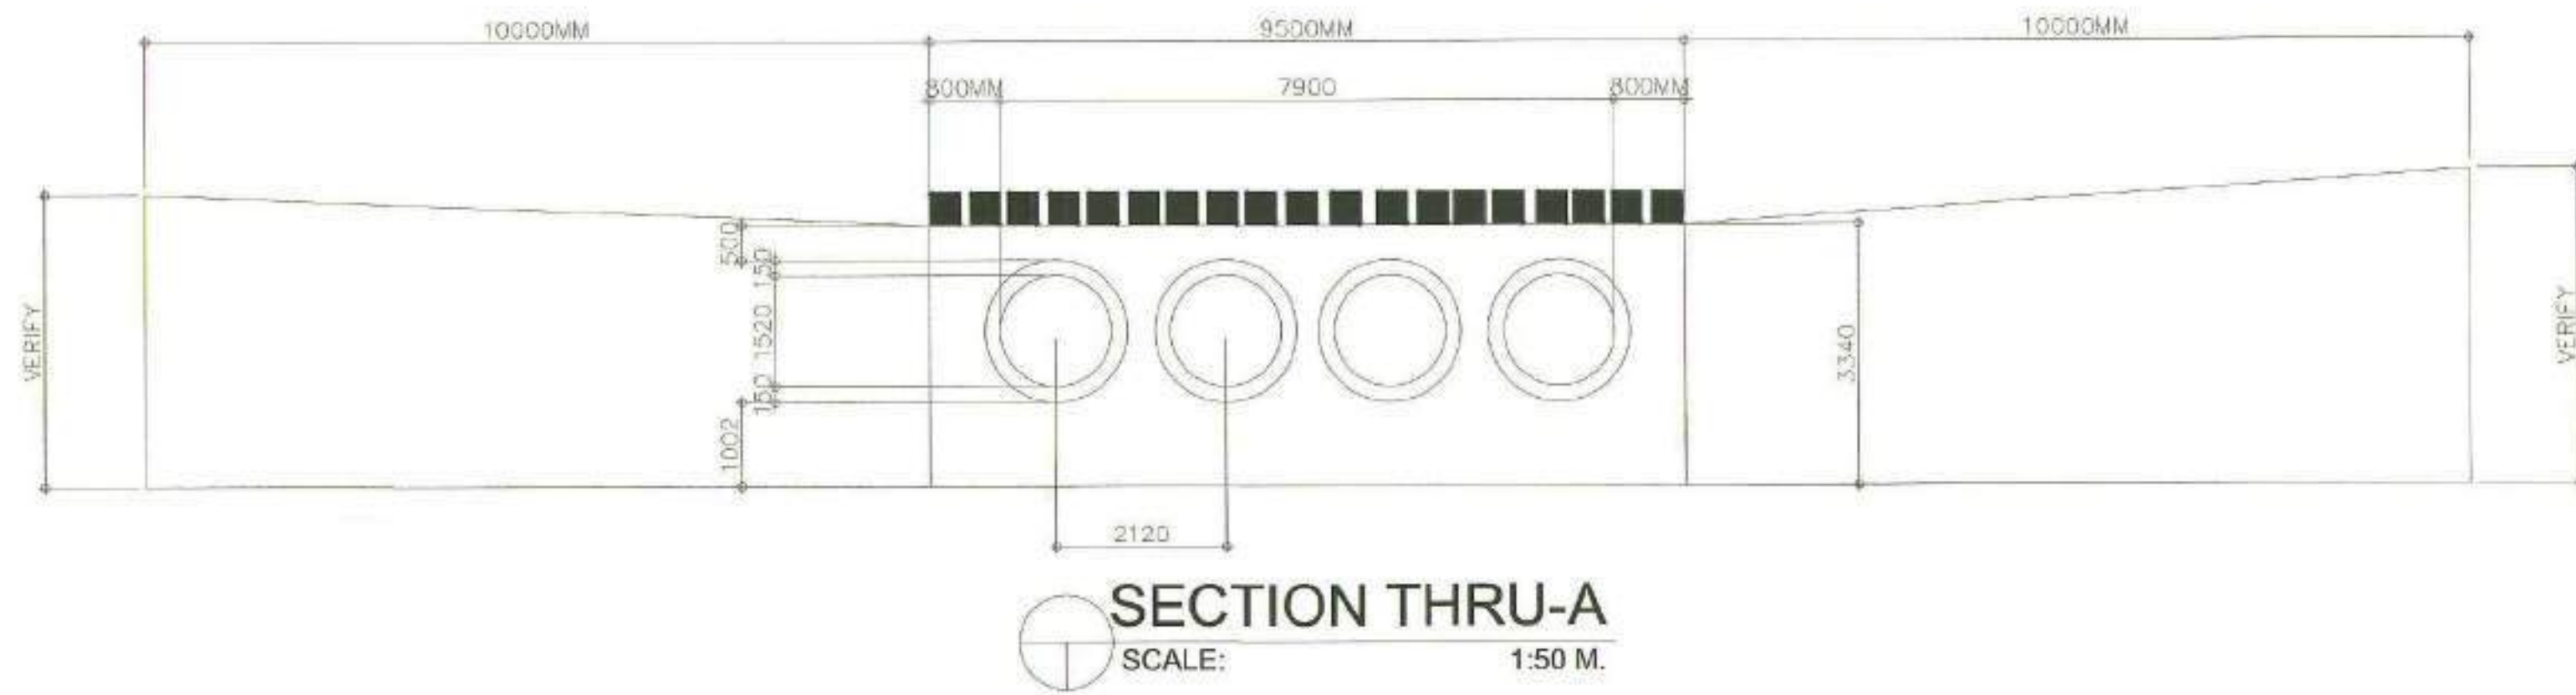









SECTION THRU-A
SCALE: 1:50 M.

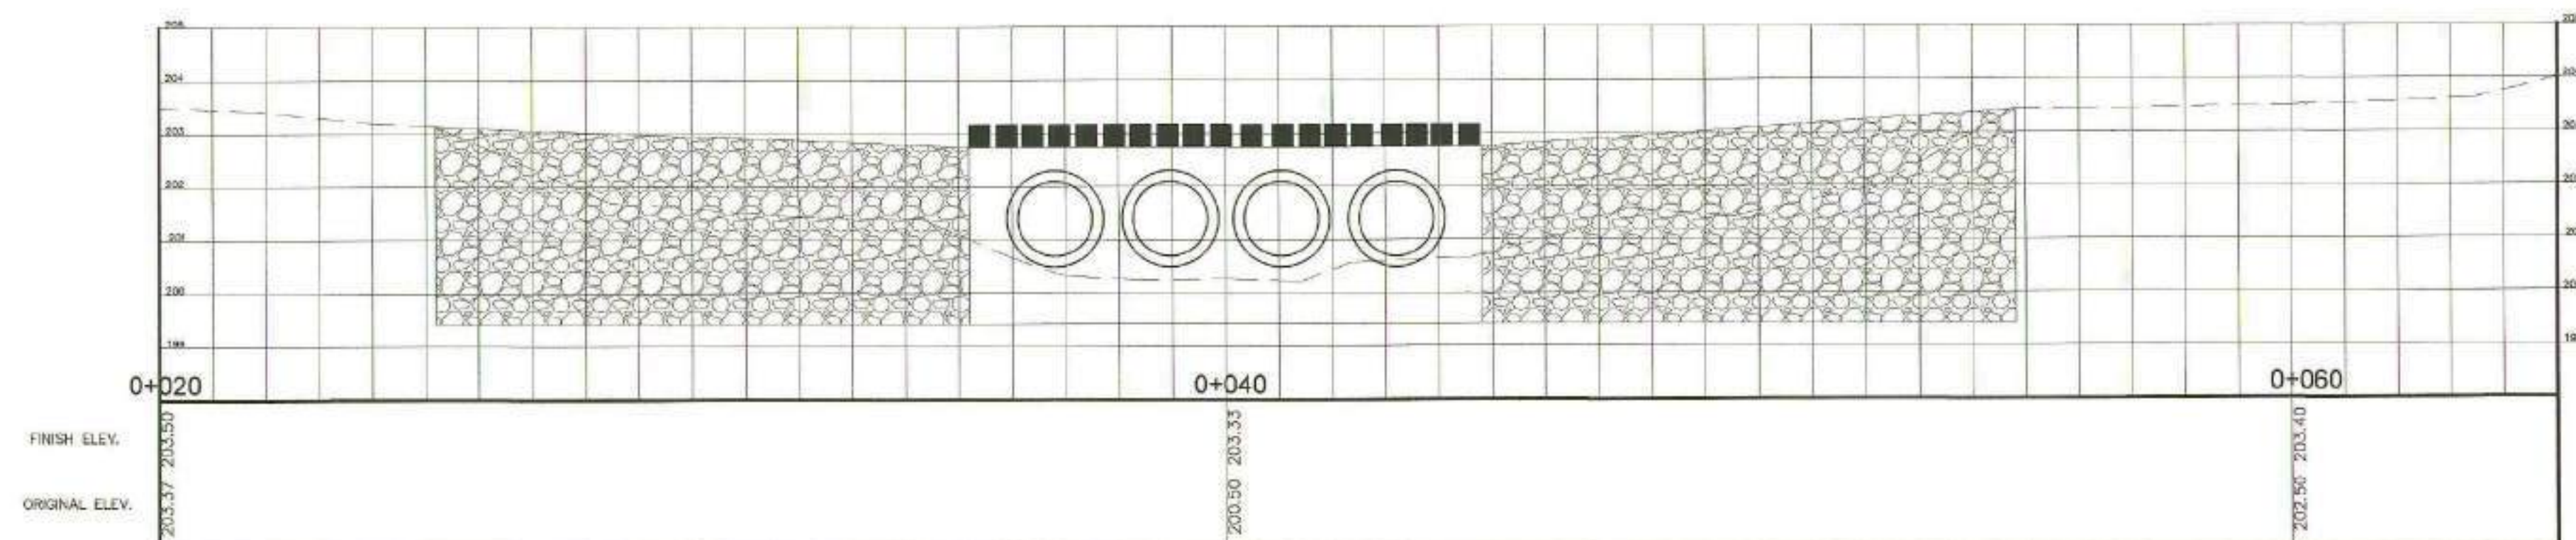

PROFILE VIEW
SCALE: 1:100 M.

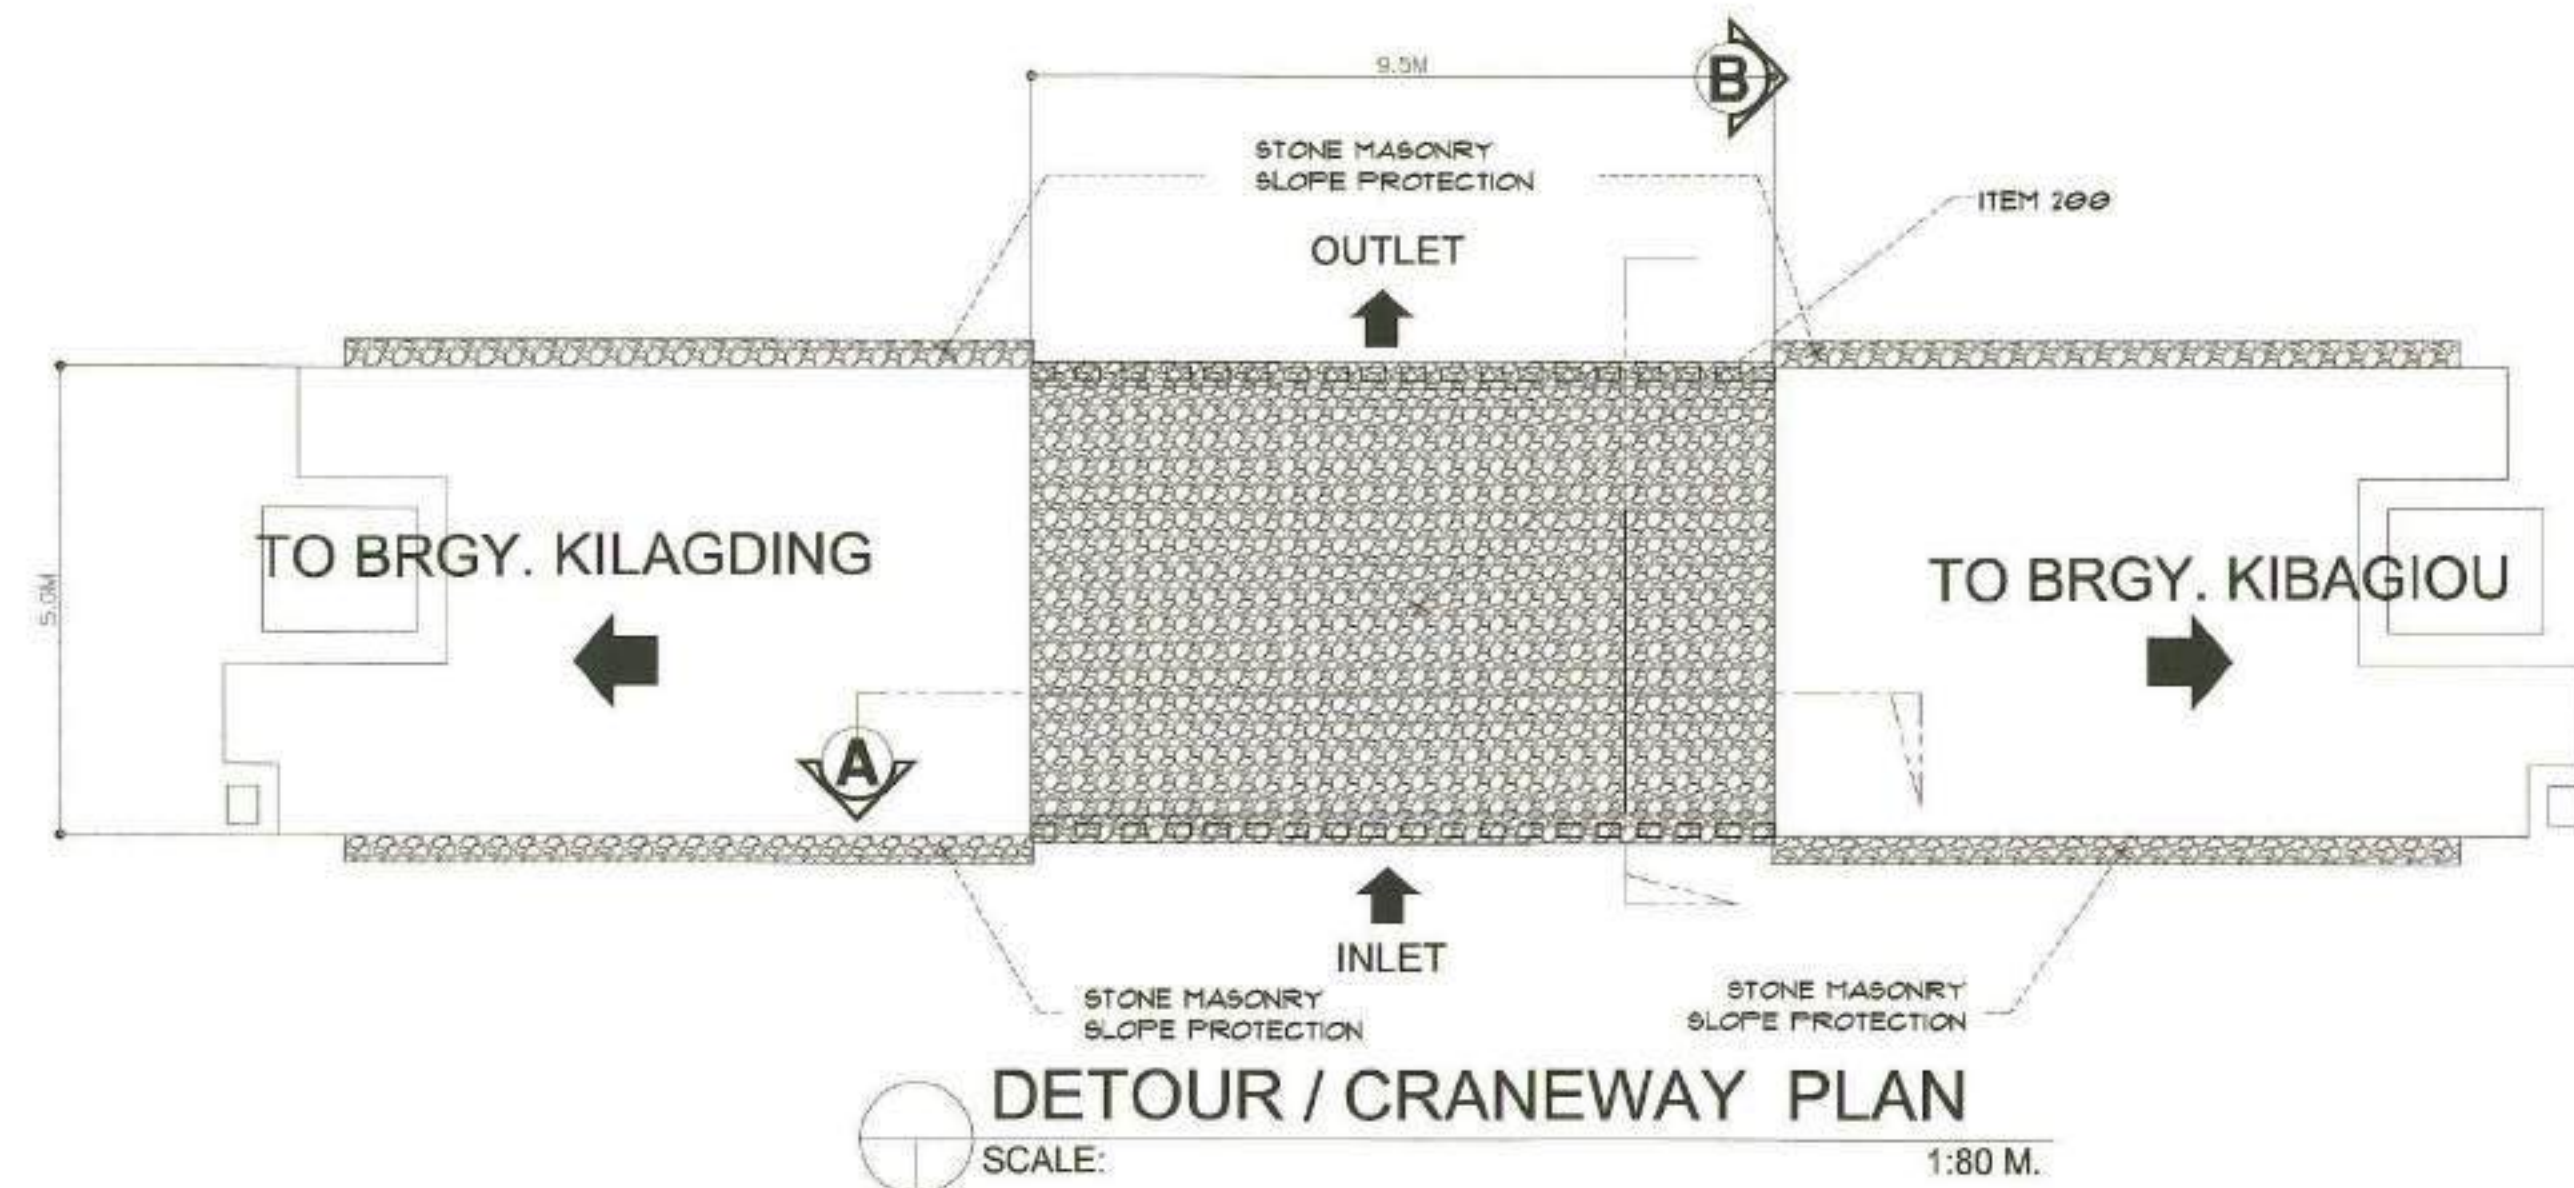

DETOUR / CRANEWAY PLAN
SCALE: 1:80 M.

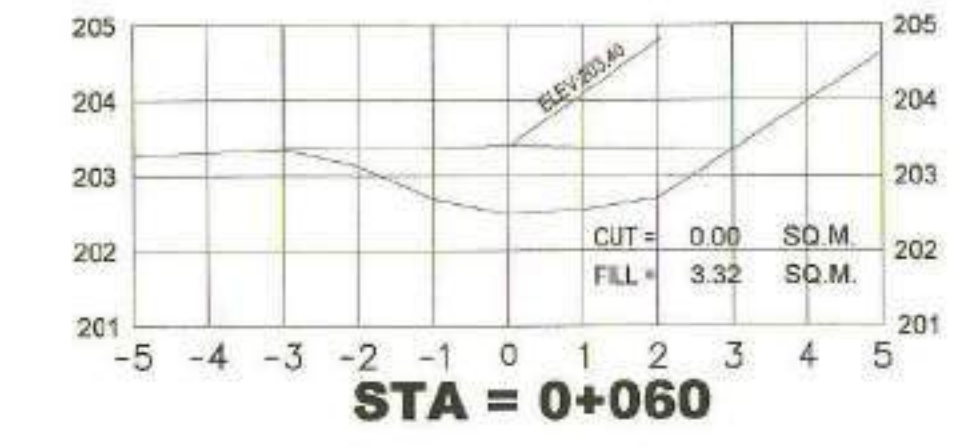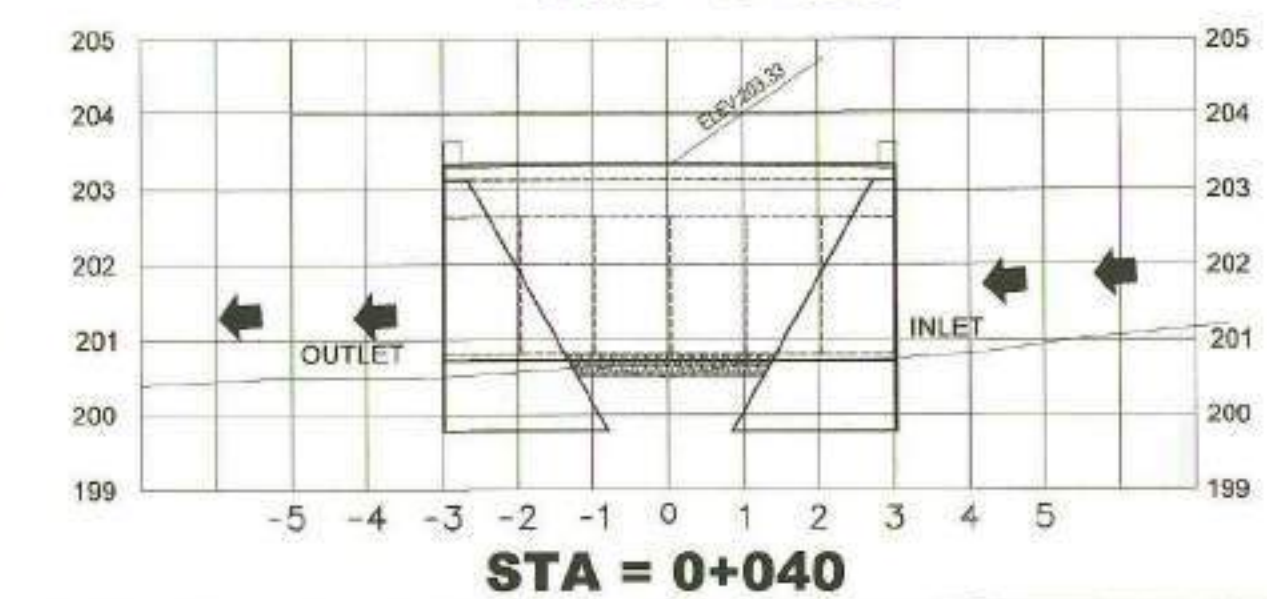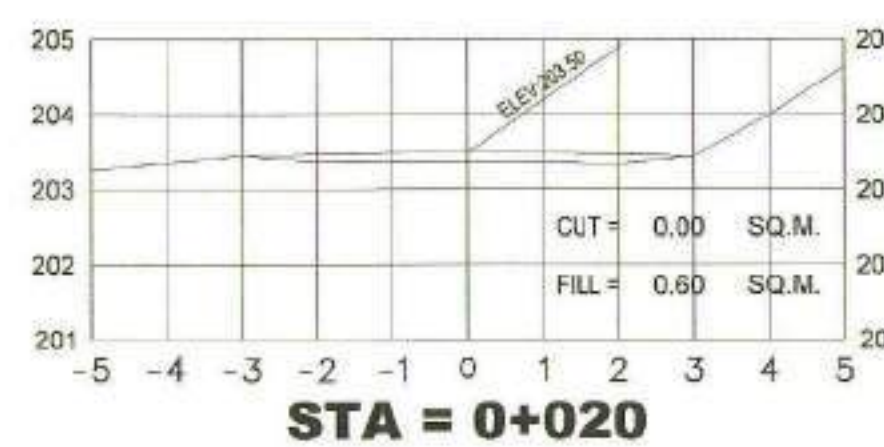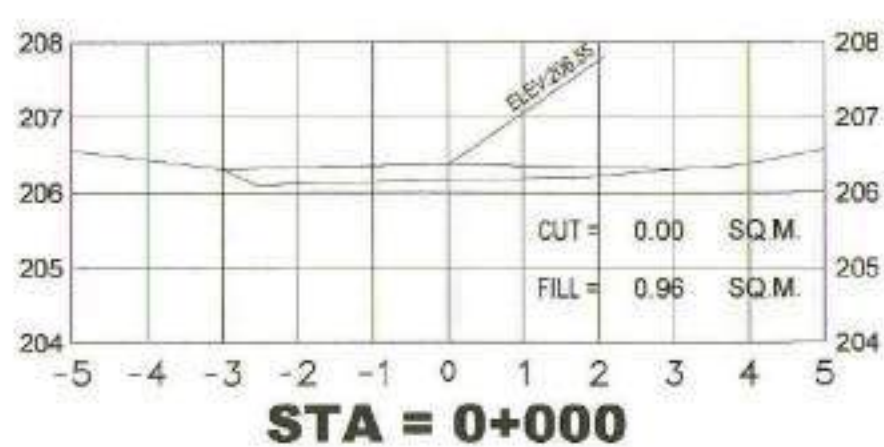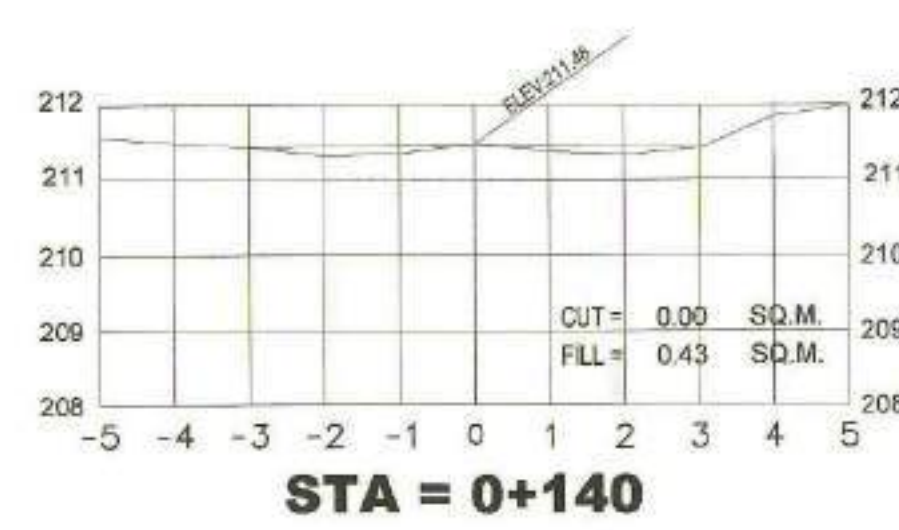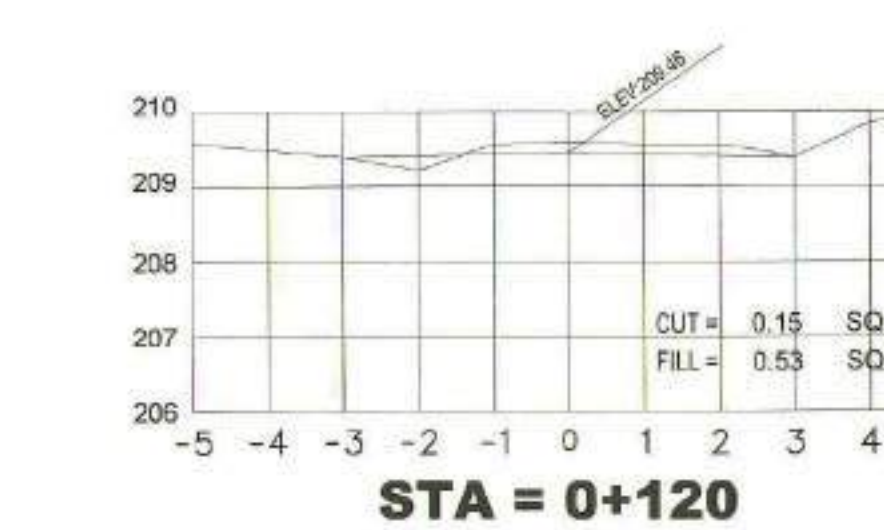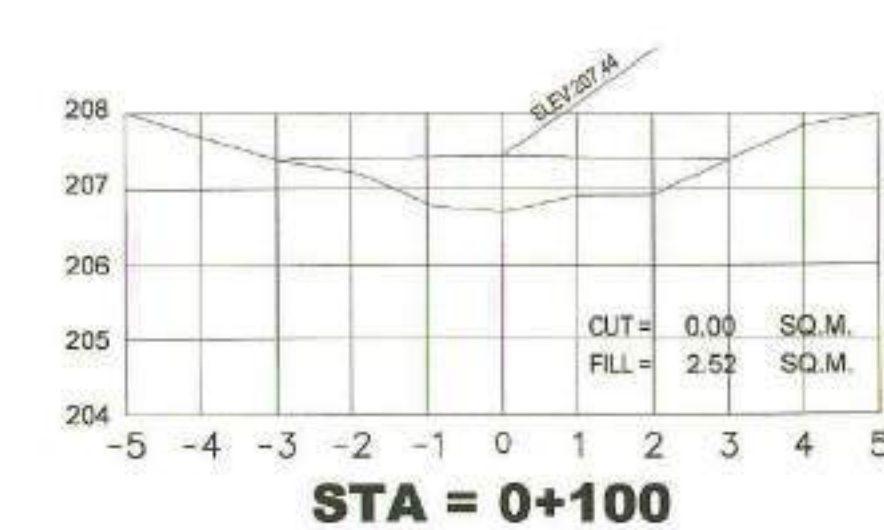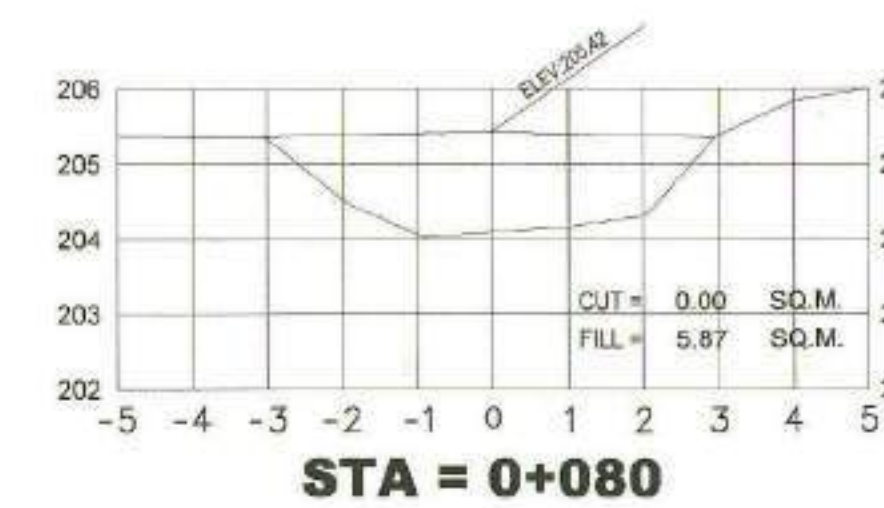

	REPUBLIC OF THE PHILIPPINES DEPARTMENT OF AGRICULTURE "PHILIPPINE RURAL DEVELOPMENT PROJECT SCALE UP" PROVINCE OF DAVAO DE ORO MUNICIPALITY OF LAAK	PROJECT NO.: PRDP-SU-IB-R011-DDO-003-000-000-2023-FMB SUBPROJECT TITLE: REHABILITATION OF FMR FROM KILAGDING RECENIA - KIBAGIOU ROAD, LAAK WITH BRIDGE COMPONENT LOCATION: LAAK, DAVAO DE ORO	PREPARED BY: DOMINADOR R. ALMEDILLA OIC DIVISION HEAD - PDD	DESIGNED BY: RONNIE S. APARRI ENGINEER II	CHECKED & REVIEWED BY: RODERICK M. DIGAMON PROVINCIAL ENGINEER	RECOMMENDING APPROVAL: ALICIA M. GRACIADAS CO - PPMIU	APPROVED: DOROTHY P. MONTE GOVERNOR	SHEET CONTENTS: SPILLWAY PLAN, PROFILE VIEW SECTIONS THRU A & B, GROSS SECTIONS RPO XI NO OBJECTION	SHEET NO. 28 102
--	---	--	---	---	--	---	---	--	---------------------------------